




Proposed visual from York Way
 Viewed towards the North

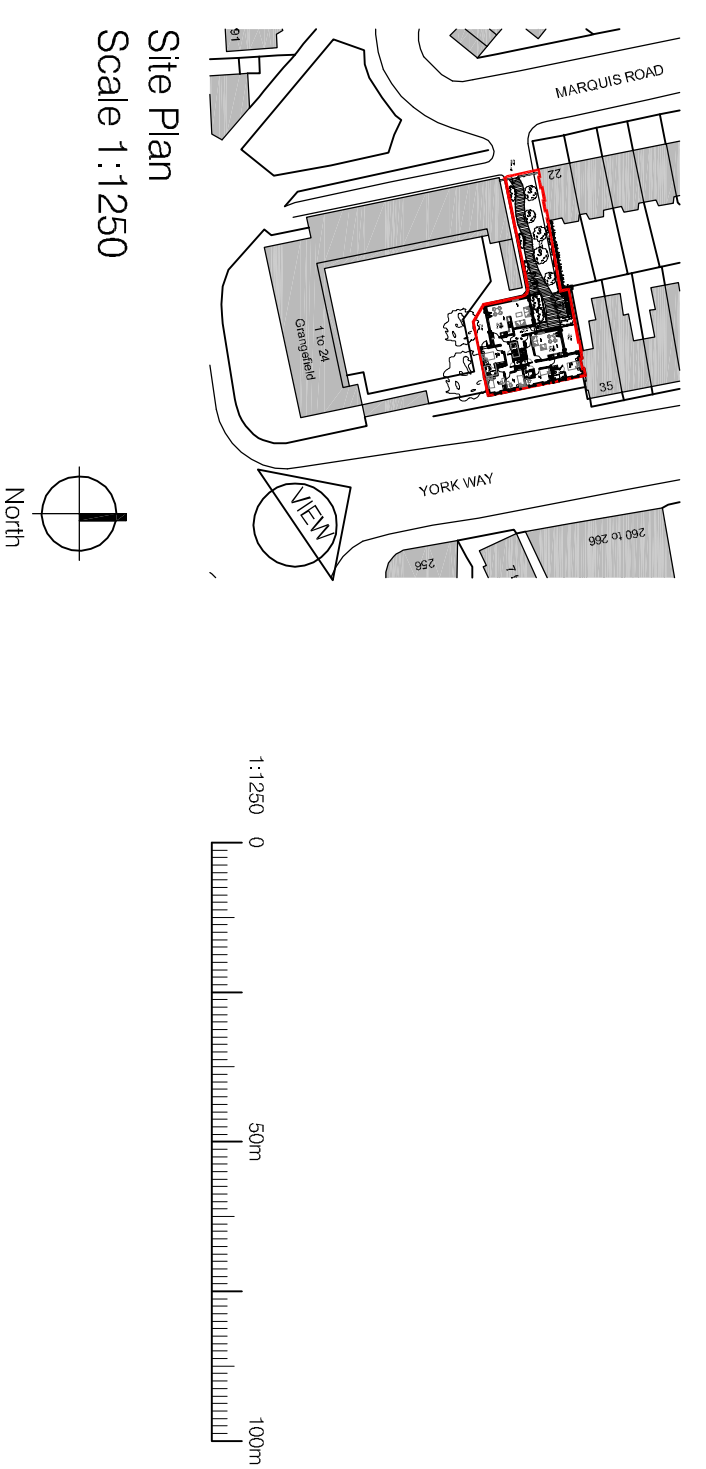

Site Plan
 Scale 1:1250



Existing Site view from York Way

| | | |
|----------------|--|------------------------------------|
| client name | | The Prosperity Group |
| address | | York Way Camden London N7 |
| project | | Proposed Visual from York Way |
| date | | 15/04/15 |
| author | | Various @ A1 |
| check | | JW KE |
| drawing number | | (03) 19 |
| revision | | A |
| job number | | 901-01 |