




FRONT ELEVATION

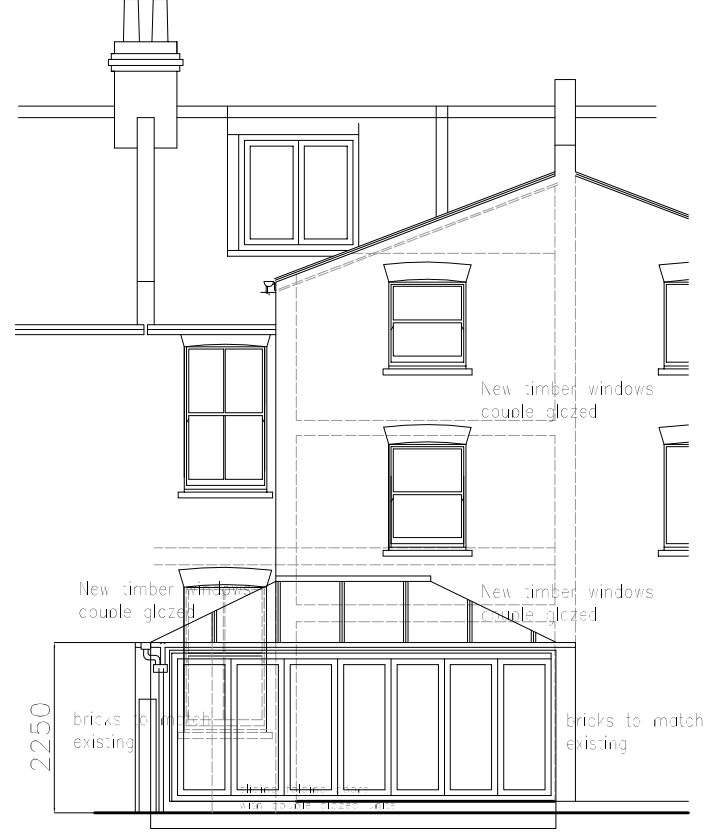

REAR ELEVATION



A4

Yiannis Pareas Chartered Architects
82 Mill Lane
London NW6 1NL
Tel 020 7431 5022 fax 020 7435 6571

Rev B 30/09/2015 extension roof altered
Rev A 22/09/2015 dimensions added

45 AGAMEMNON ROAD
LONDON NW6 1EG

ELEVATIONS

AS PROPOSED

SCALE 1:100

DRAWING NO 503/12 B