


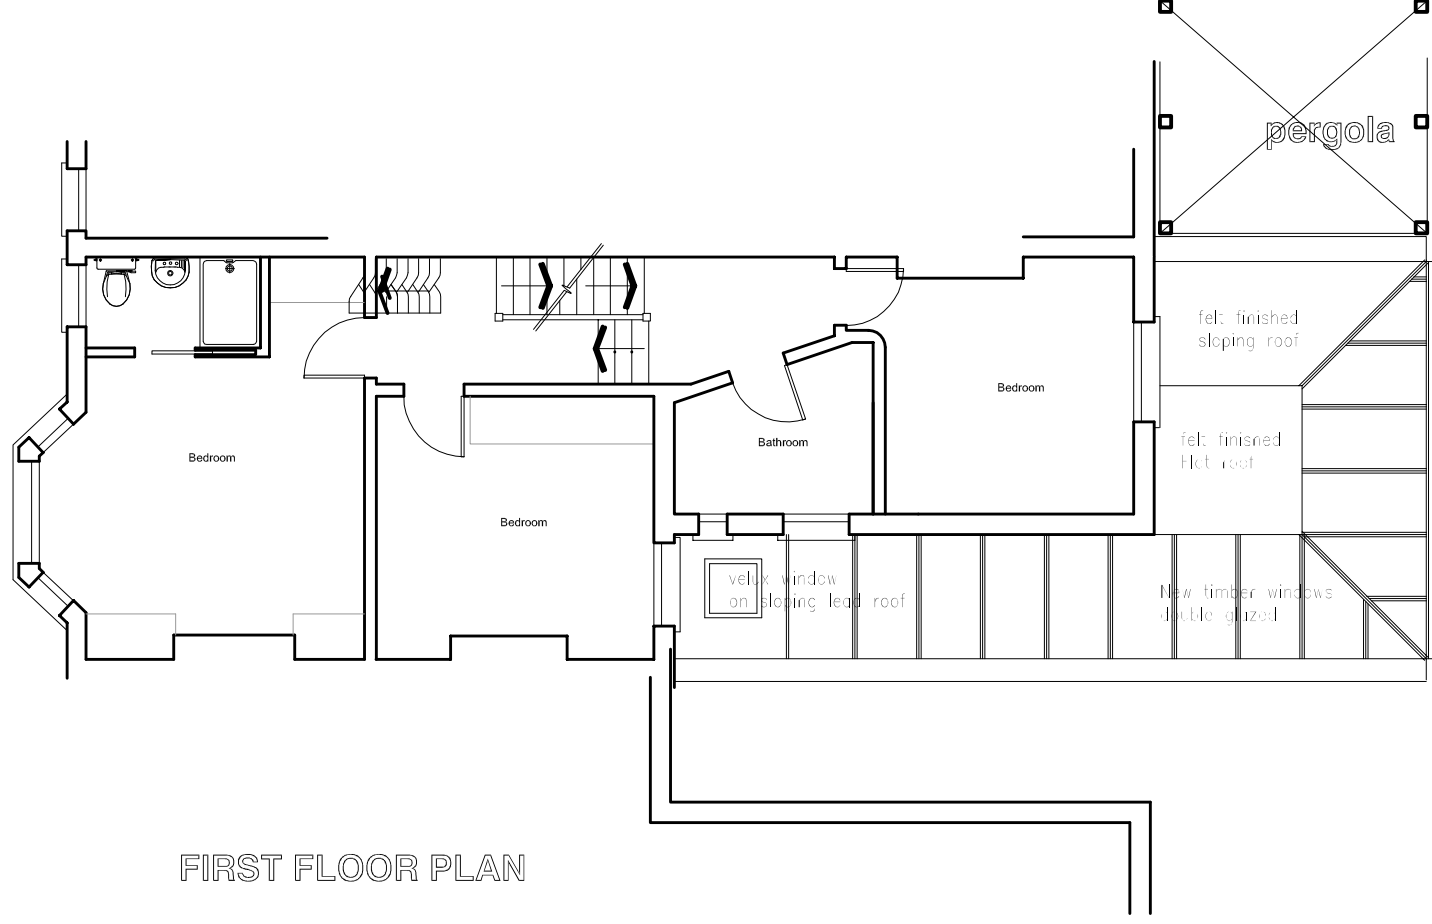

FIRST FLOOR PLAN



A4

Yiannis Pareas Chartered Architects
82 Mill Lane
London NW6 1NL
Tel 020 7431 5022 fax 020 7435 6571

Rev B 30/09/2015 extension roof altered
Rev A 22/09/2015 adjacent buildings added

FIRST FLOOR PLAN

AS PROPOSED

DRAWING NO 503/9 B

SCALE 1:100

45 AGAMENON ROAD
LONDON NW6 1EG