



This drawing is copyright and shall not be reproduced or used for any other purpose without the written permission of the Architects. This drawing must be read in conjunction with all other related drawings and documentation. It is the contractors responsibility to ensure full compliance with the Building Regulations. Do not scale from this drawing, use figured dimensions only. It is the contractors responsibility to check and verify all dimensions on site. Any discrepancies to be reported immediately. IF IN DOUBT ASK. Materials not in conformity with relevant British or European Standards/Codes of practice or materials known to be deleterious to health & safety must not be used or specified on this project. Materials known to contain asbestos contaminated materials (ACM's) in the manufacture or installation process have not been specified and must not be used on this project

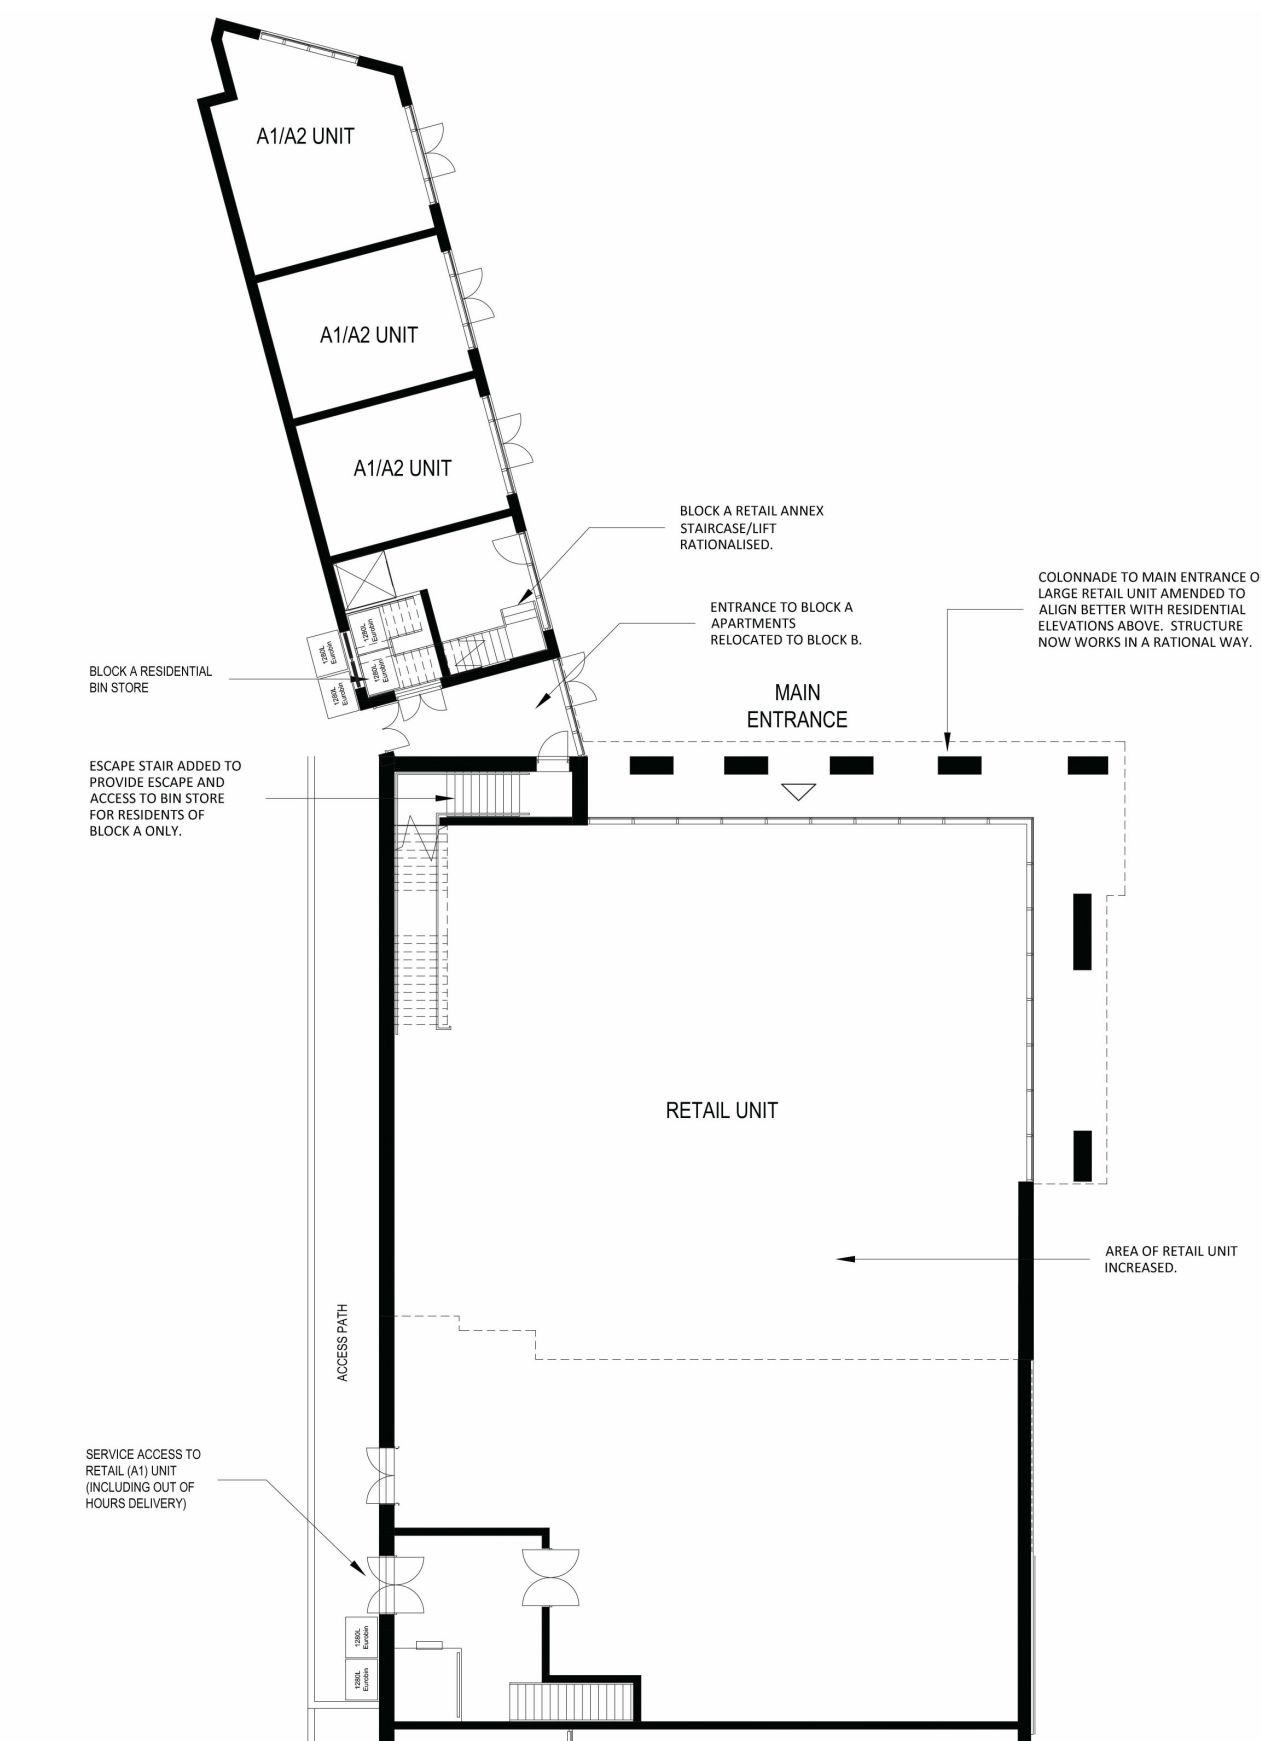

PROPOSED BLOCK A GROUND FLOOR PLAN

BLOCK A GROUND FLOOR PLAN
Refer to WCEC Drawing No 12-316-PL-25
Approved Under Application Ref 2013/6627/P

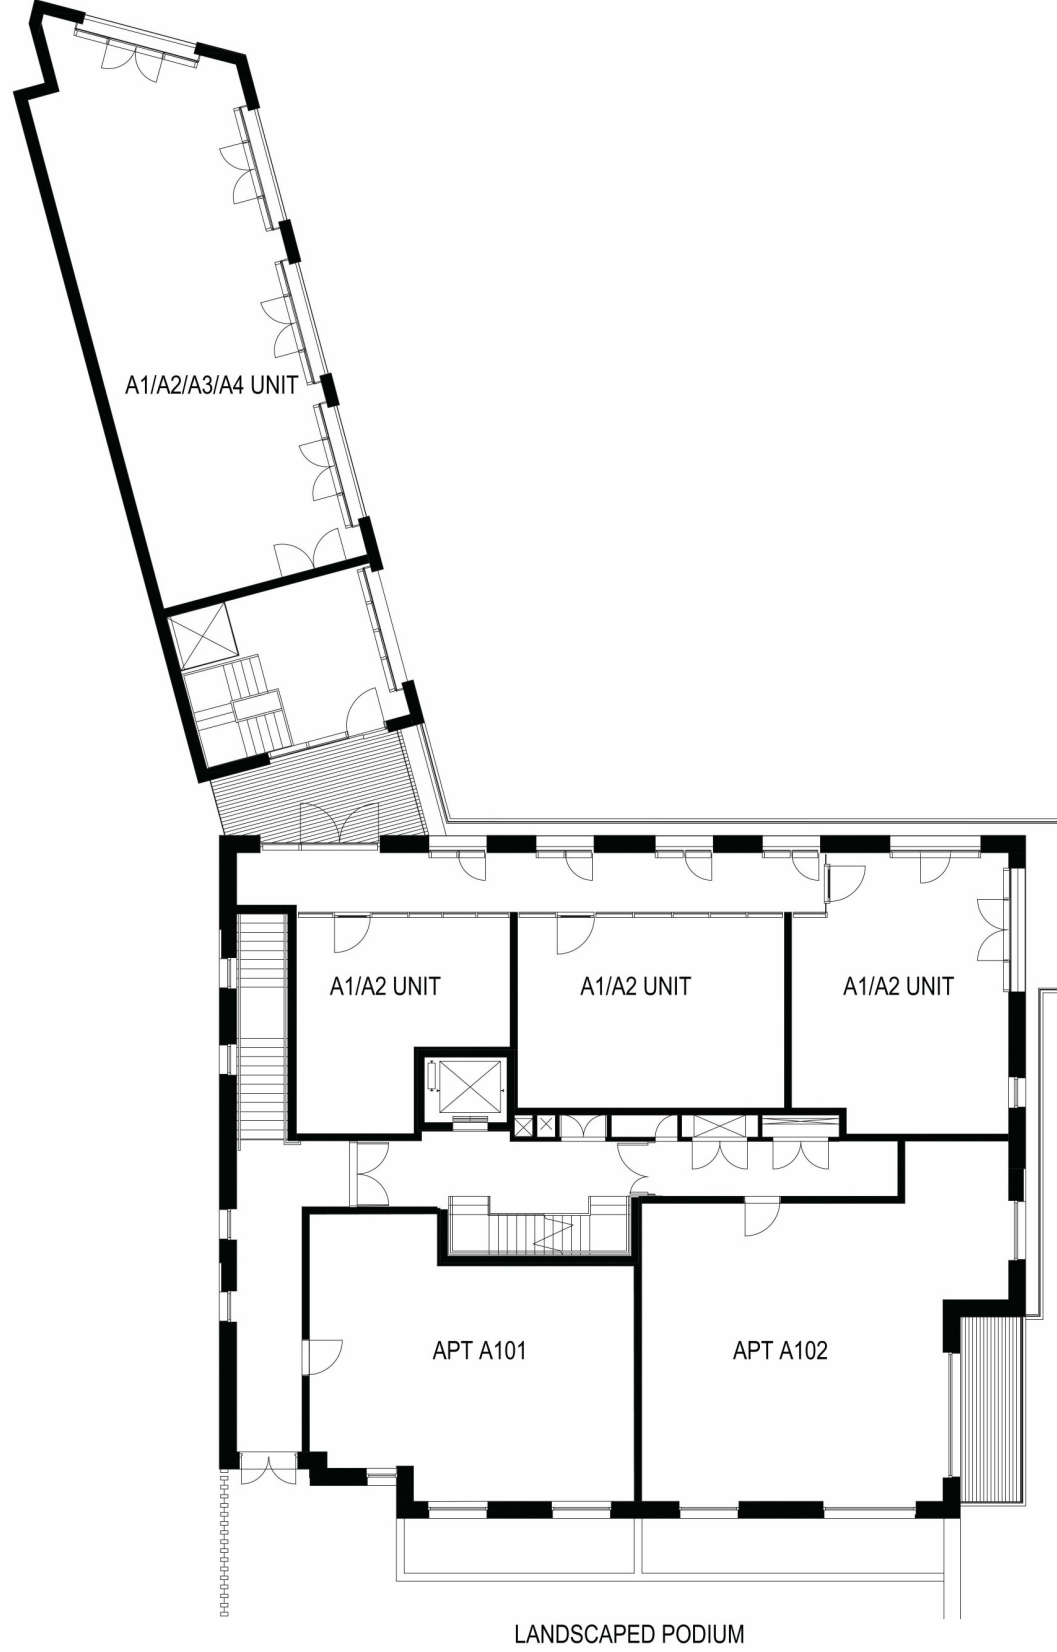

PROPOSED BLOCK A FIRST FLOOR PLAN

BLOCK A FIRST FLOOR PLAN
Refer to WCEC Drawing No 12-316-PL-26
Approved Under Application Ref 2013/6627/P

