



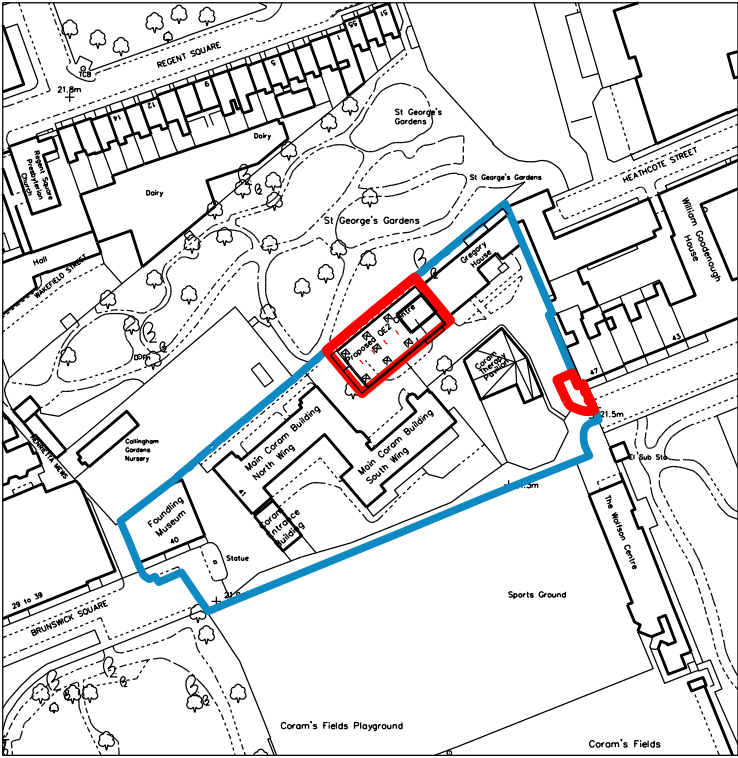


Proposed Location Plan
Scale 1:1250

 

0 1 5 10 20 metres

KEY

- Site Ownership
- Proposed Development
- Proposed External Area

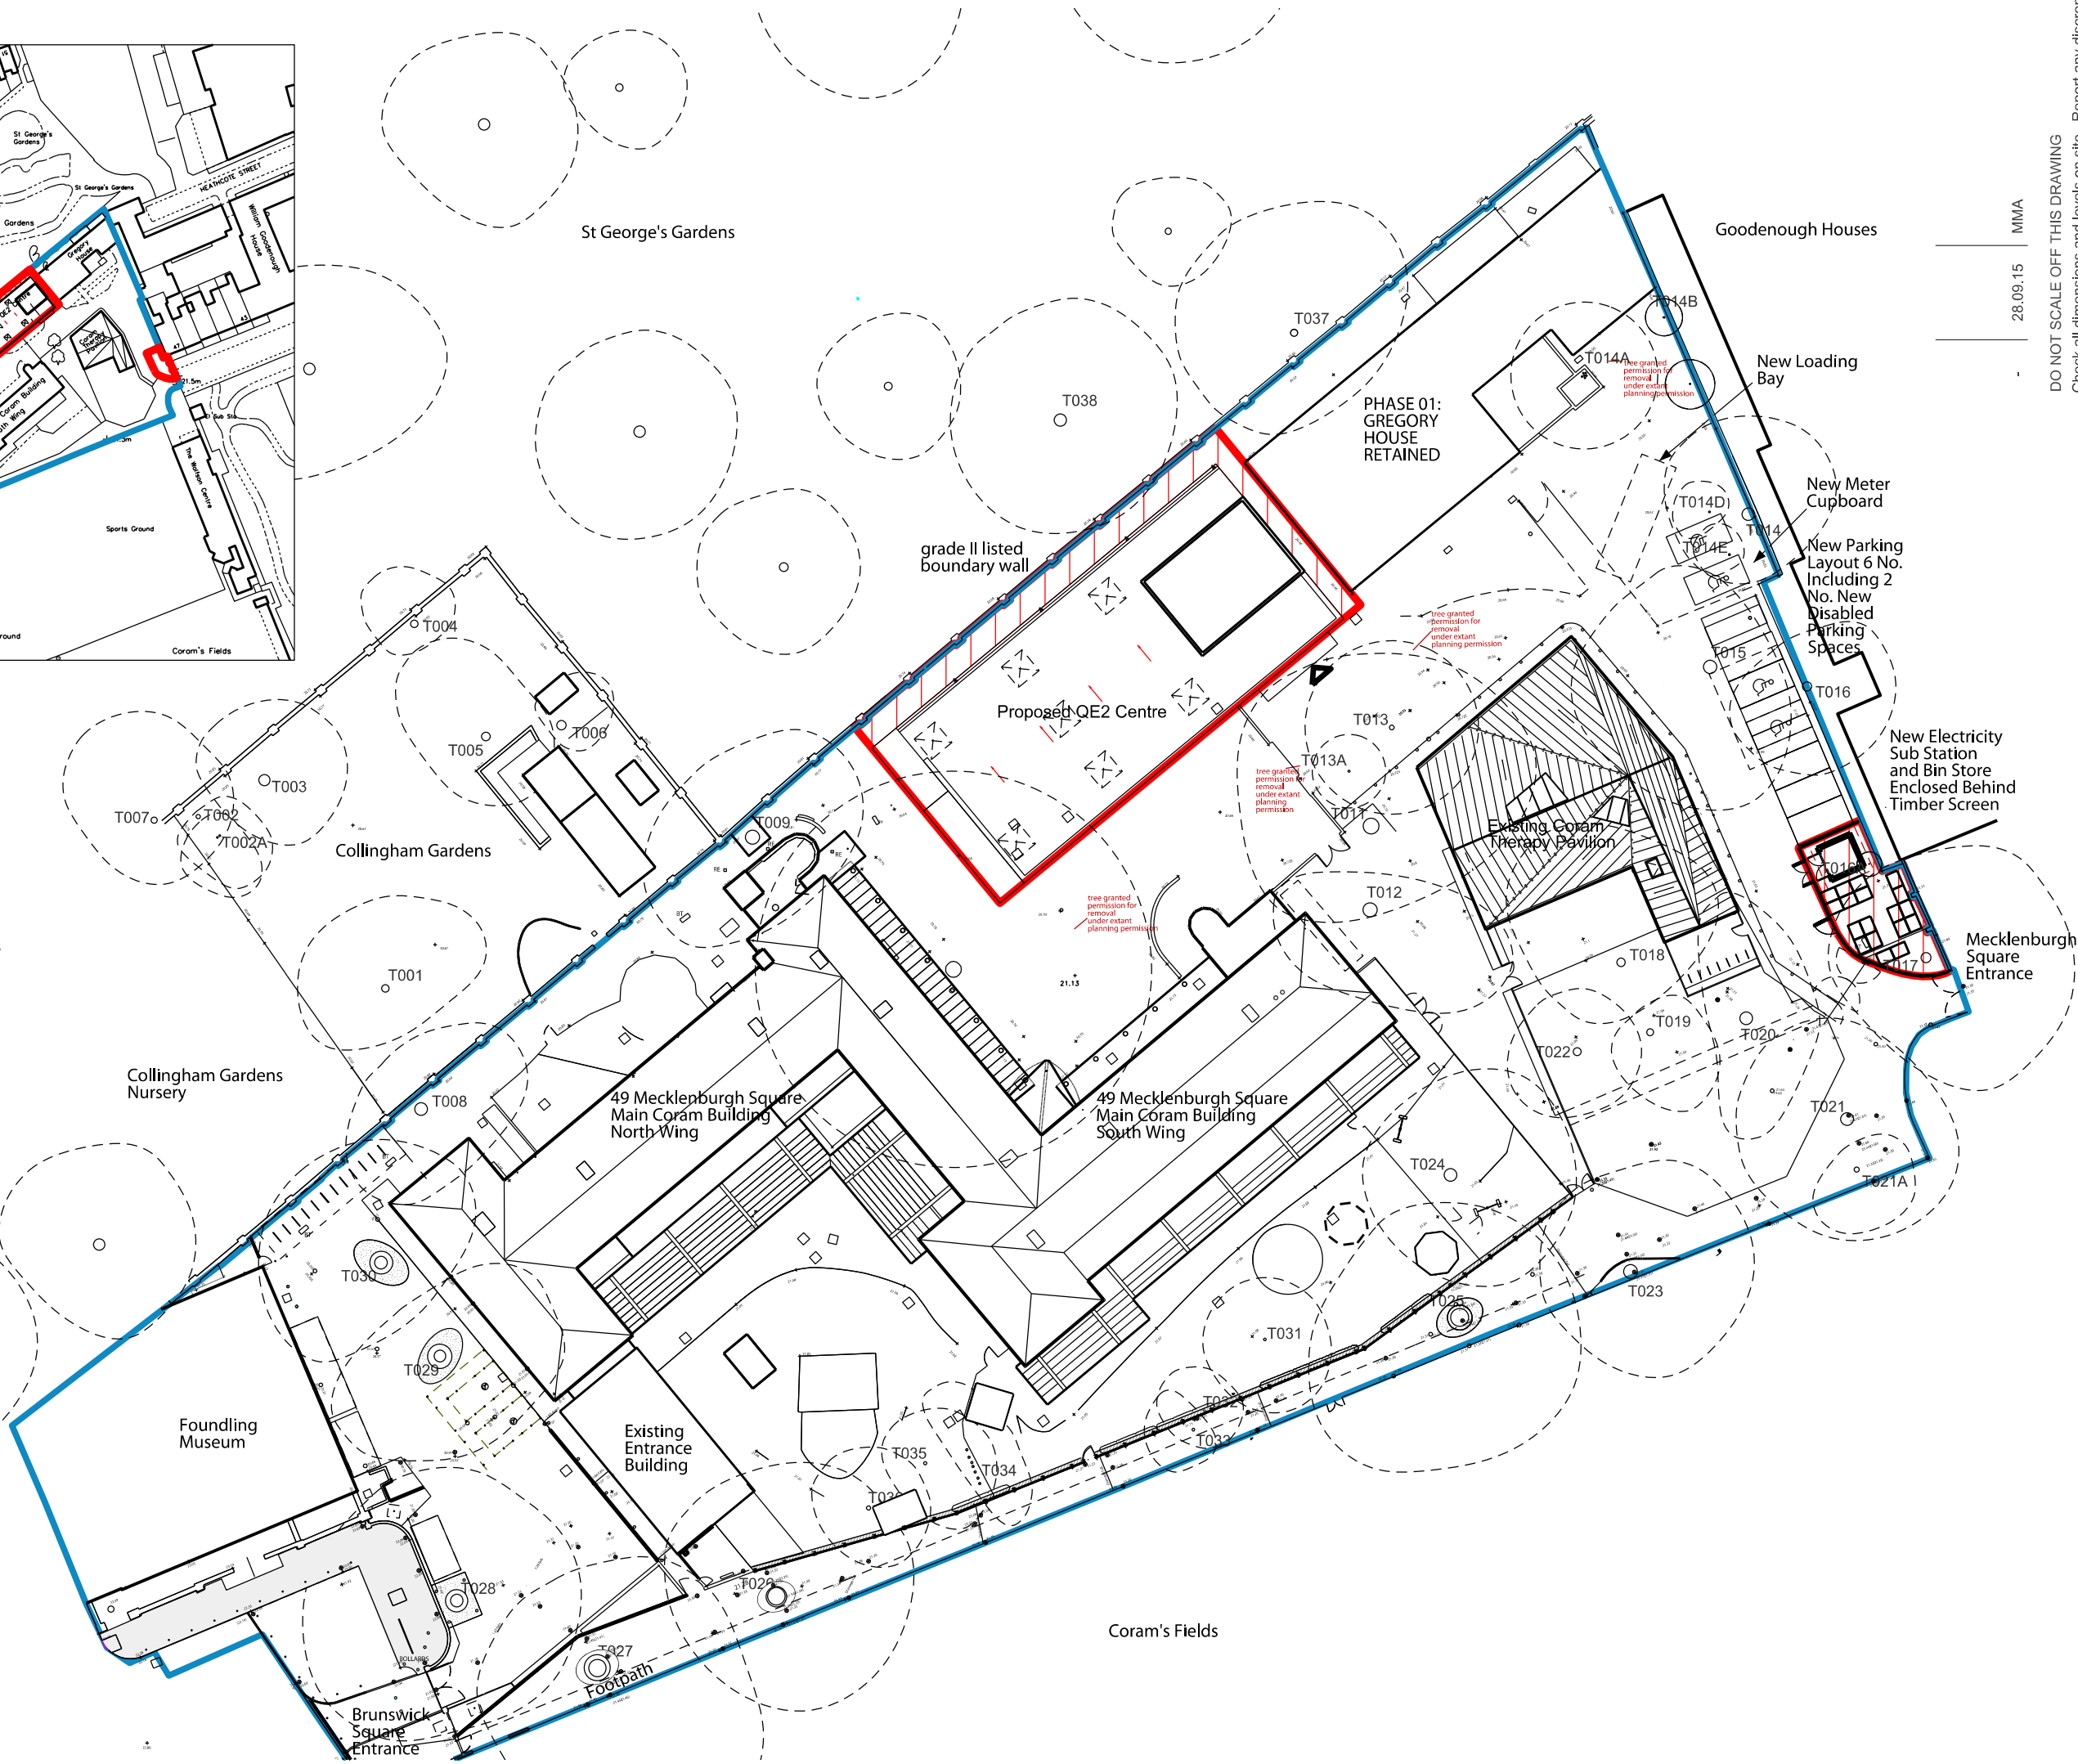

DO NOT SCALE OFF THIS DRAWING
Check all dimensions and levels on site. Report any discrepancies.
The drawings and works are copyright of this practice.

28.09.15 MMA

Job	Status	Scale	Rev Date
1502_CORAM QE2 CENTRE	PLANNING_MMA	1:250@ A1	28.09.15
Drwg description	Drwg No		Rev
PROPOSED SITE PLAN	1502_510		-