


Rear Building Elevation.
Proposed Wall mounted condenser &
pipe work shown in blue

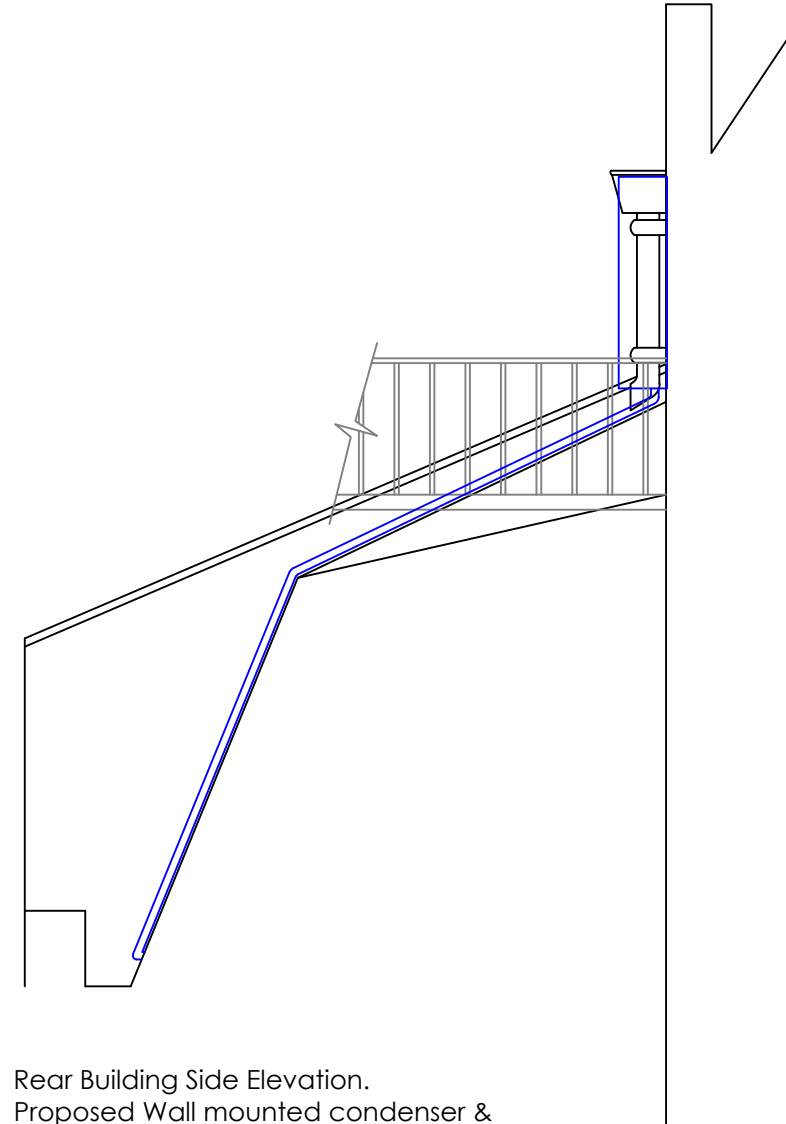

Rear Building Side Elevation.
Proposed Wall mounted condenser &
pipe work shown in blue

Rev.	Description	Date	By
------	-------------	------	----

MorrCo
SOLUTIONS
Fluent in fit out

MorrCo
Bridge House, 3 Mills Studio
Three Mill Lane, Bromley-by-Bow
London E3 3DU
t: 020 8709 8440
f: 020 8709 8441
e: info@morrco.co.uk
w: www.morrco.co.uk

Client: Scary Beasies

Project: Offices Refurbishment
35 Little Russell Street

Drawing: Rear Elevations
Proposed Condenser Unit Position

Job No: 1568 - SB
Dwg. No: 1568 - SB - PL01

Scale: 1:50 @A3
Date: 16/7/15

Drawn: NB
Sign Off:

Quality Assurance Procedures

- This drawing may not be copied, shown or given to a third party without express permission from MorrCo Solutions Limited.
- Do not scale from this drawing, dimensions govern. If in doubt ask.
- MorrCo Solutions Limited cannot accept responsibility for the accuracy of scaled plans supplied to us by a third party in hard copy or electronically.
- All design drawings must be signed by the client prior to commencing works or placing orders for materials, furniture etc.

© Copyright MorrCo Solutions Limited.

Notes

- Layout based on scaled PDF by Others. Layout and All Dimensions are TRUSTED subject to Confirmation on Site.
- Layout subject to building control approval.
- Any area figures indicated are strictly approximate and must not be used to form the basis for any lease or rental agreements. All area figures must be confirmed by a surveyor qualified to do so.