



GREEN ROOF:  
 ENVIRONMAT SEDUM MATTING  
 REQUIRES LOW LEVELS OF  
 MAINTENANCE IT WILL NOT  
 REQUIRE PRUNING OR DEAD  
 HEADING. IT REQUIRES ONE FEED A  
 YEAR AND VERY LITTLE WATERING  
 AND WEEDING MANUALLY BY HAND.

BLACK METAL BALUSTRADE:  
 AROUND GREEN ROOF TERRACE  
 FOR MAINTENANCE PURPOSES  
 ONLY.

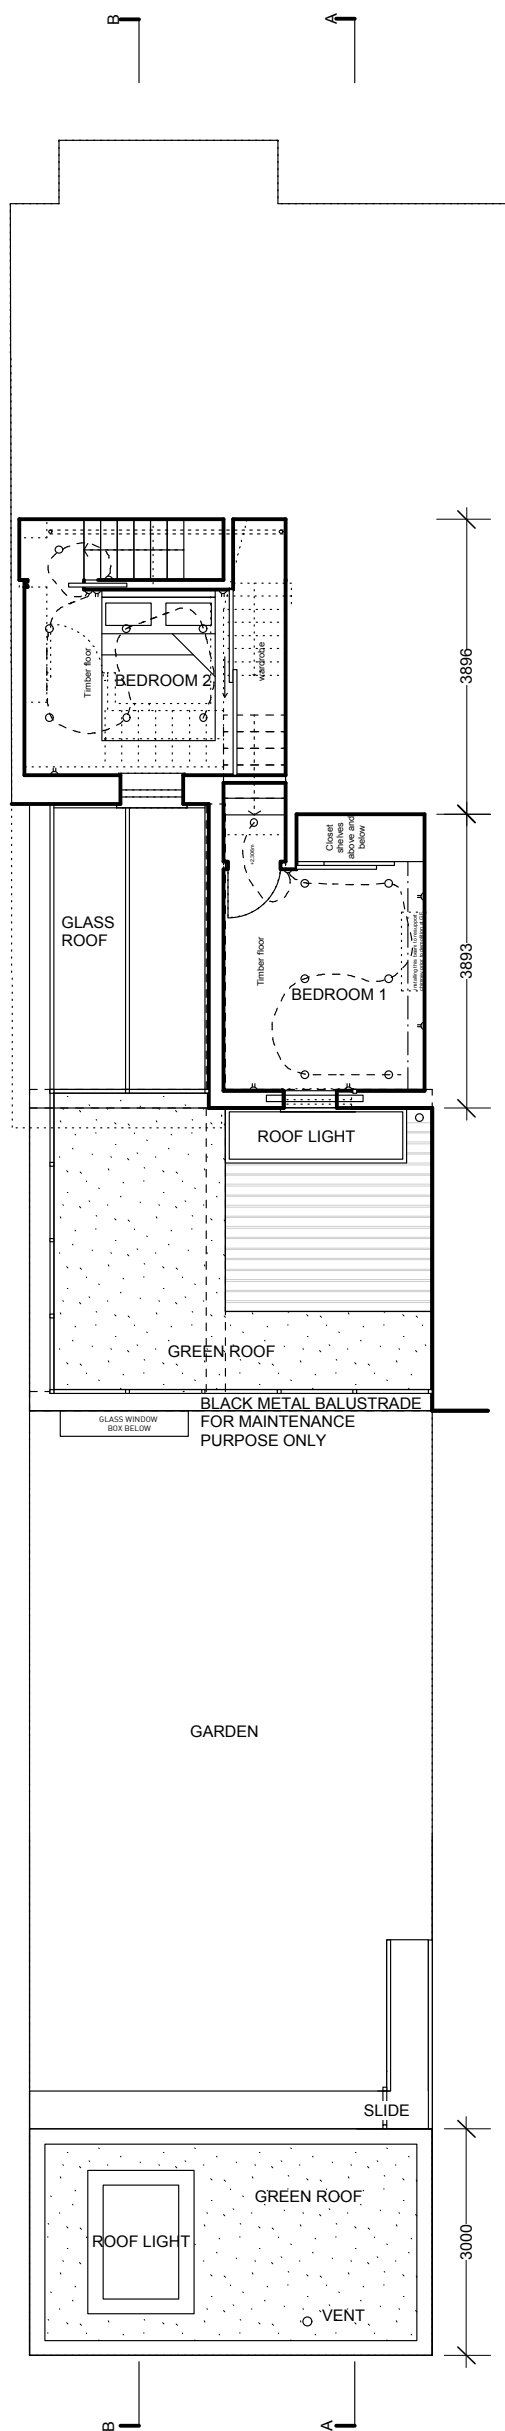

FIRST FLOOR PLAN  
 SCALE 1:100

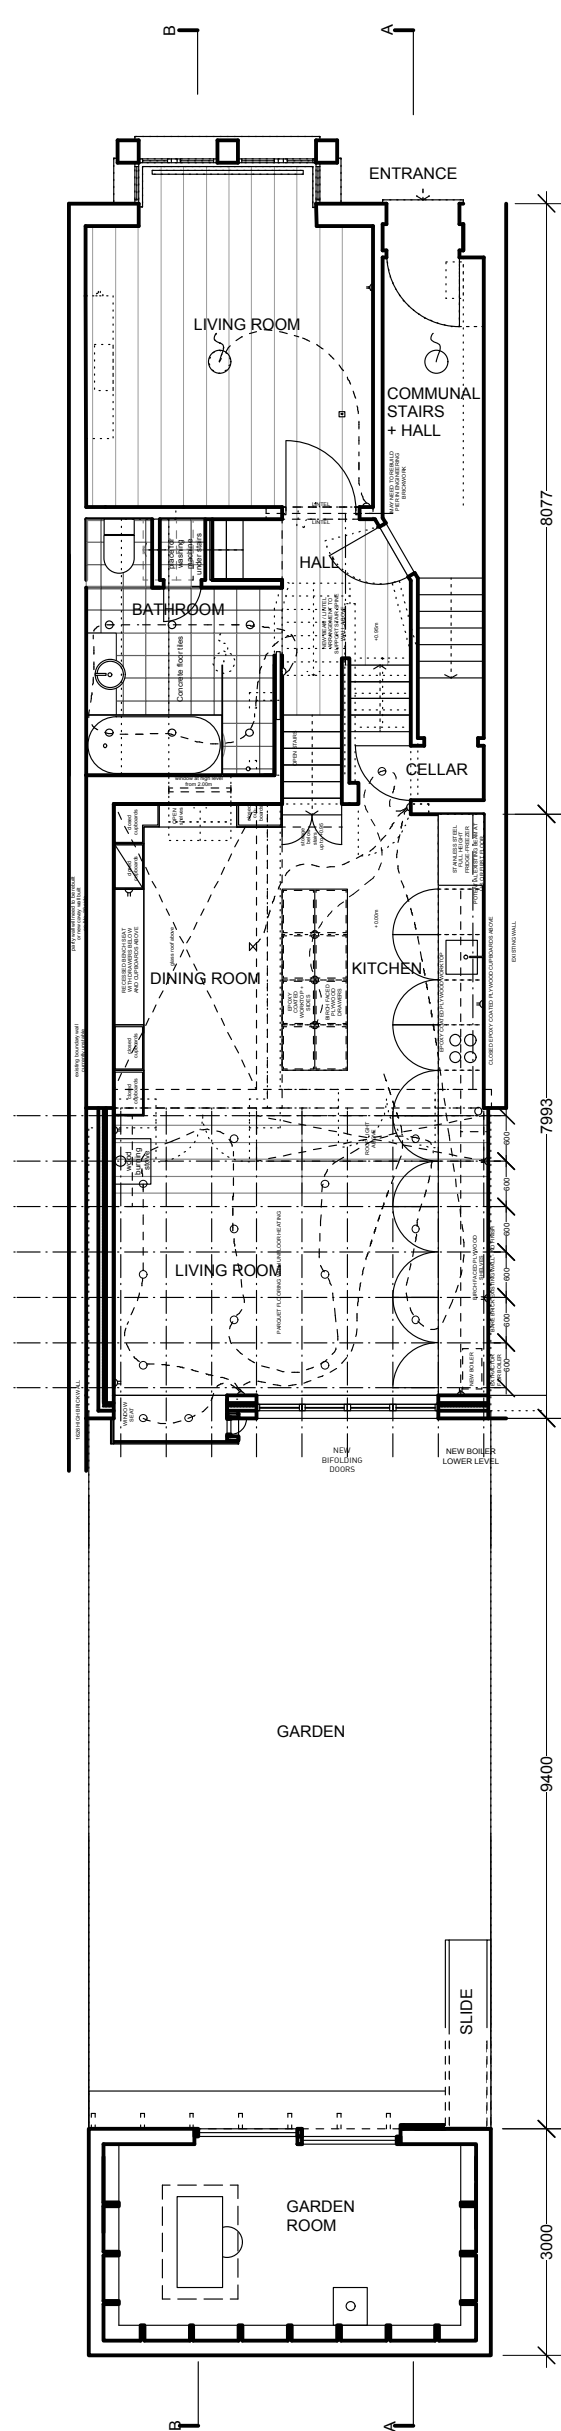

GROUND FLOOR PLAN  
 SCALE 1:100

FOR PLANNING

rev	date	by	comment	chkd
C	24.09.15	AD	UPDATED FOR PLANNING	PM
B	16.09.15	AD	UPDATED FOR PLANNING	PM
A	22.07.15	SA	UPDATED FOR PLANNING	PM



Client  
 Ian O'Gara & Fiona Macdonald

Job

20 Lupton Street  
 London NW5 2HT

Drawing Title  
 PROPOSED  
 GROUND FLOOR + FIRST FLOOR  
 PLANS

Scale 1:100 @ A3

Date	Drawn	Issued	Checked
21.08.2015	AD	PM	PM

Drg. No.	Rev.
157 009	C

