


GREEN ROOF:  
ENVIRONMAT SEDUM MATTING  
REQUIRES LOW LEVELS OF  
MAINTENANCE IT WILL NOT  
REQUIRE PRUNING OR DEAD  
HEADING. IT REQUIRES ONE FEED A  
YEAR AND VERY LITTLE WATERING  
AND WEEDING MANUALLY BY HAND.

BLACK METAL BALUSTRADE  
AROUND GREEN ROOF TERRACE  
FOR MAINTENANCE PURPOSES  
ONLY.



EXISTING REAR ELEVATION

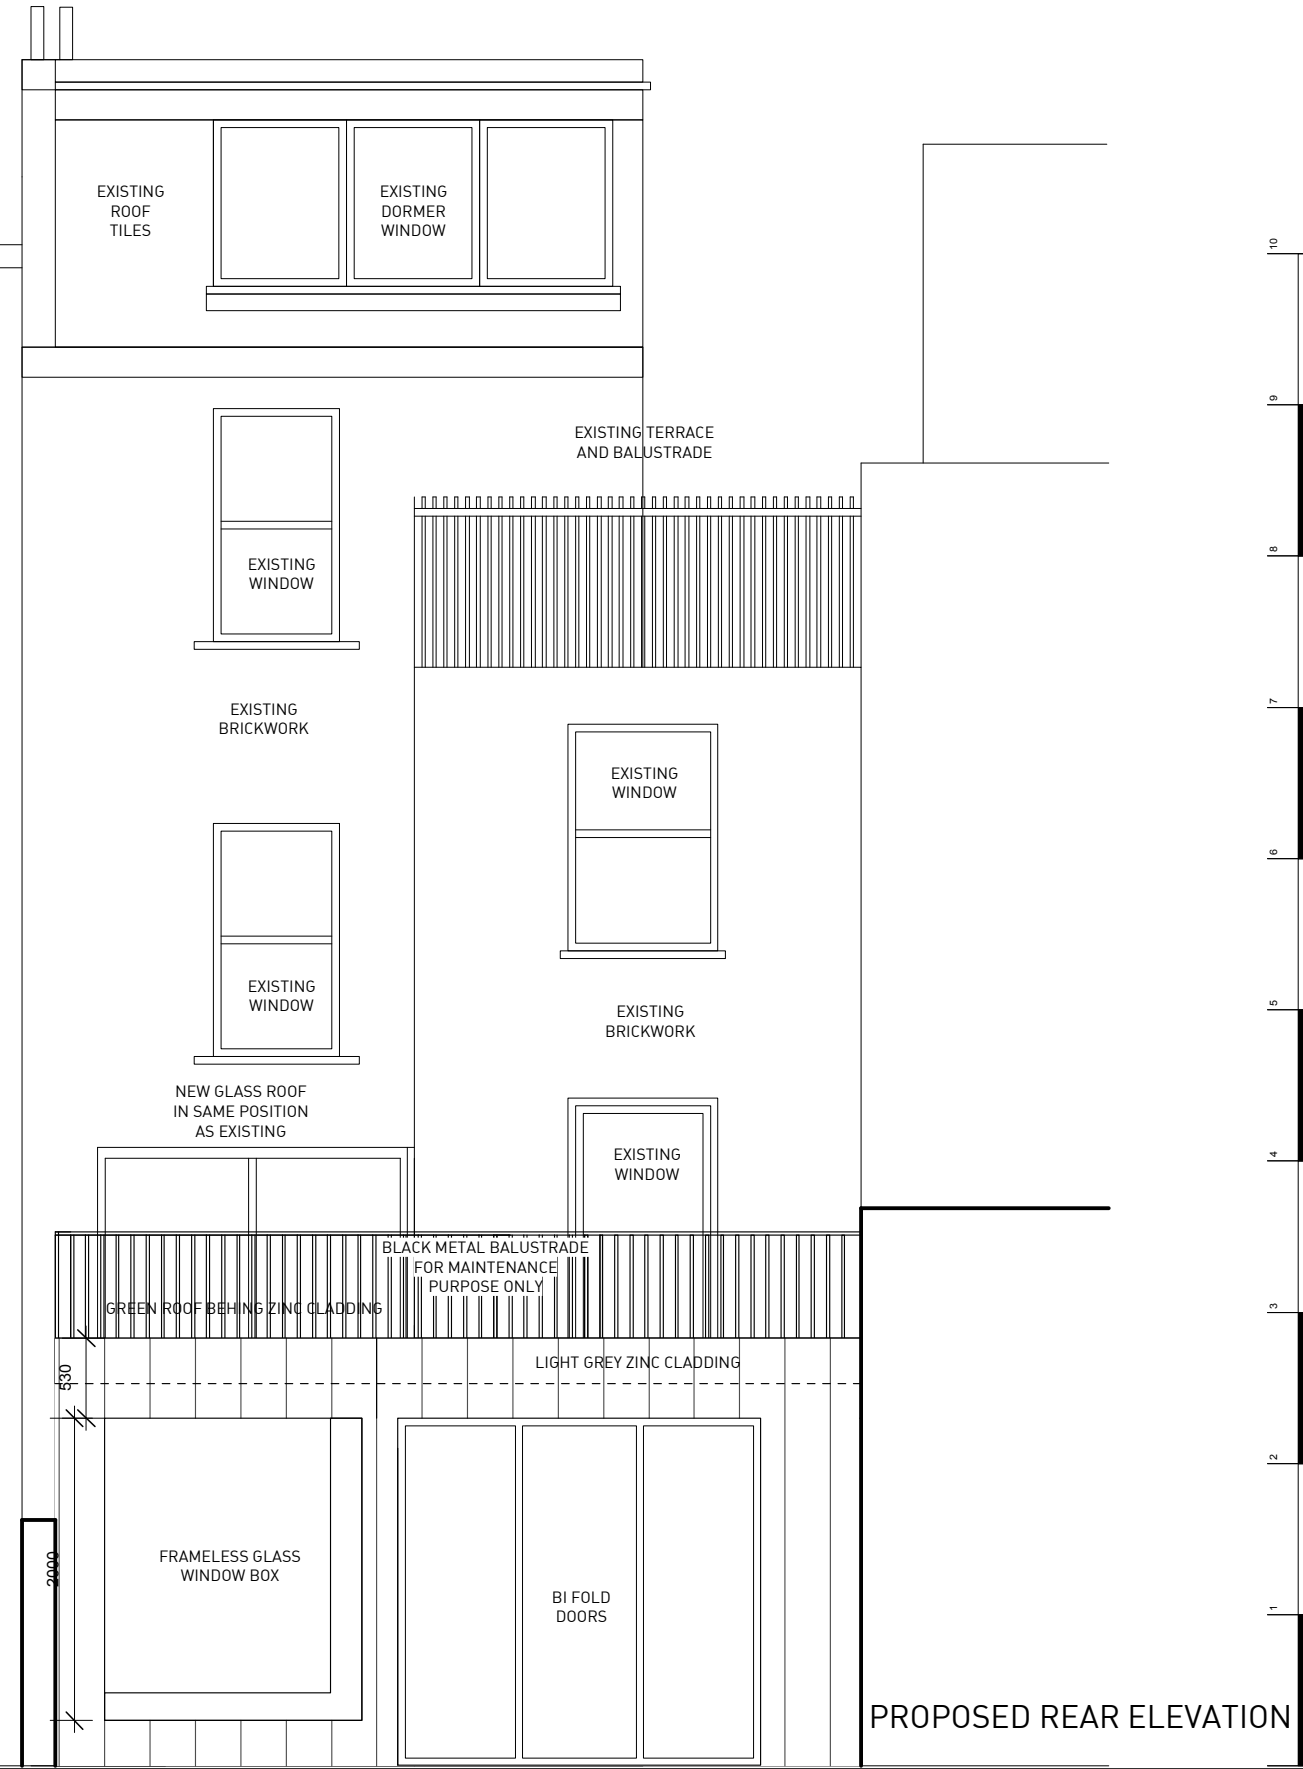

PROPOSED REAR ELEVATION

FOR TENDER

rev	date	by	comment	drawn
C	25.09.15	AD	UPDATED FOR PLANNING	PM
B	16.09.15	AD	UPDATED FOR PLANNING	PM
A	22.07.15	SA	UPDATED FOR PLANNING	PM



Client  
Ian O'Gara & Fiona Macdonald

Job

20 Lupton Street  
London NW5 2HT

Drawing Title  
EXISTING + PROPOSED  
REAR ELEVATIONS

Scale 1:50 @ A3

Date	Drawn	Issued	Checked
21.08.2015	AD	PM	PM

Dwg. No.	Rev.
157	030
	C