

internally illuminated fascia sign (see separate eurosigns drawing)

stall riser with gooding aluminium Transformational Pressed Aluminium Sheet Square Pattern
 - Size 15mm sq. Ht. 0.5mm/Pitch 40mm sheet size 2400mm wide x 500mm High

12mm TOUGHENED GLASS SHOPFRONT

stall riser with gooding aluminium relief panel 2400 x 500 framed in flat ali sheet all powder coated in ral colour to match fascia sign by midland shopfronts

SATIN ANODIZED ALUMINIUM SHOPFRONT FRAME, COLOUR - GRAPHITE (to match fascia sign)
 SECURITY FILM TO BE APPLIED TO ALL GLASS


INTERNALLY ILLUMINATED FASCIA SIGN

37
 BRECKNOCK DENTAL
 www.brecknockdental.co.uk
 020 7485 1102
 GENERAL & COSMETIC
 PRIVATE


Specialists in Orthodontics & Teeth Whitening
 emergency service & low cost dental implants
 for everyone - Private, NHS and Denplan

Opening Hours
 Monday - Friday
 8.30 - 5.30

SECTION B

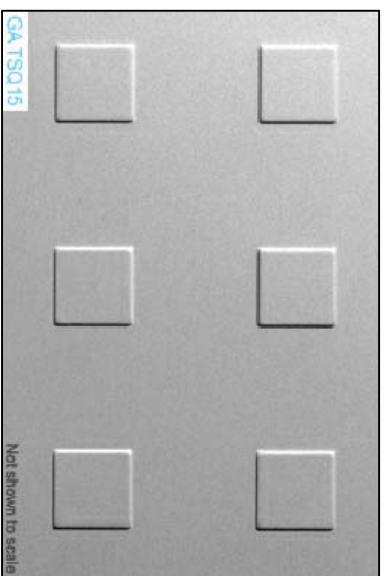

PROPOSED SHOPFRONT 2

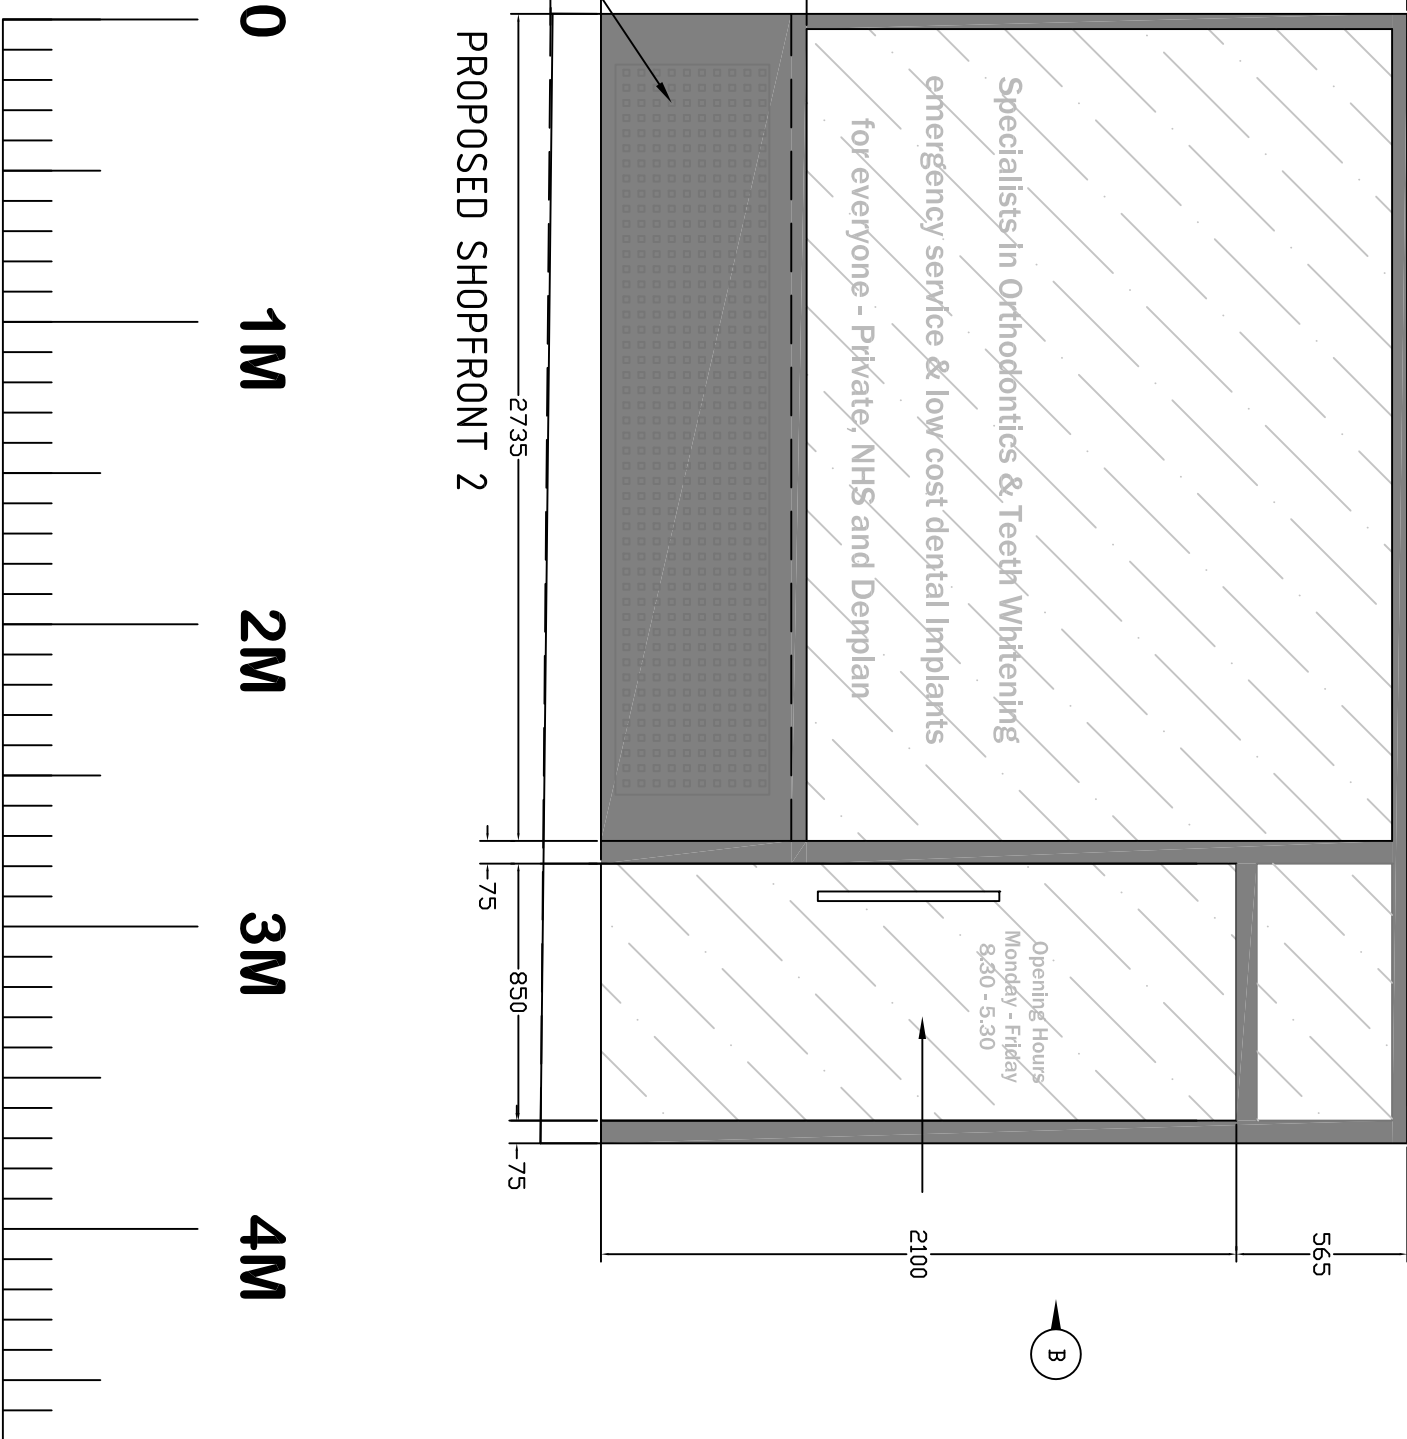

REV	DESCRIPTION / AMENDMENTS	DATE
D	OPTION 2 SELECTED	30.9.15
C	4 OPTIONS	23.9.15
B	SECTION THROUGH ADDED	14.9.15
A	SITE DMS / ROUTER SHUTTER ADDED	24.6.15
REV	DISCREPANCY AMENDMENTS	DATE



PROPOSED DRAWING

CLIENT
 Dr P. SHAH
 BRECKNOCK DENTAL PRACTICE
 PROJECT ADDRESS
 37A / 37 BRECKNOCK ROAD
 LONDON
 N7 0BT

DRAWING TITLE
 SHOPFRONT ELEVATIONS
 PROPOSED options

DESIGNER / DRAWN BY	SCALE	AMENDED DATE
CJP	1:50@A3	30.9.15

DESIGNER / DRAWN BY	SCALE	AMENDED DATE
CJP	1:50@A3	30.9.15

PROJECT No.	Building	Floor	Detail	Revision
003				ELEV. D