

PLANNING APPLICATION FOR A VELUX WINDOW ON SIDE ROOF SLOPE.



SCALE 1:1250

LOCATION PLAN
SCALE - 1: 1250.

TECON Ltd.
Consulting Civil & Structural Engineers
116A High Street
Edgware, Middlesex, HA8 7EL.
TEL: 020 8951 5100 FAX: 020 8905 6838

Notes
DRAWINGS PREPARED FROM ARCHITECT'S DRAWINGS

Client
MR MOSHE FORTE

Job Title
17A DOWNSIDE CRESCENT, LONDON, NW3

Scale
1: 1250.

Size
A3


Drawn by
B.H.D

Date
Sept. 2015.

NOT FOR CONSTRUCTION			
No.	DESCRIPTION	DATE	
	Drawing Title LOCATION PLAN	Drawing No. 7787	P 101



EXISTING SIDE ELEVATION

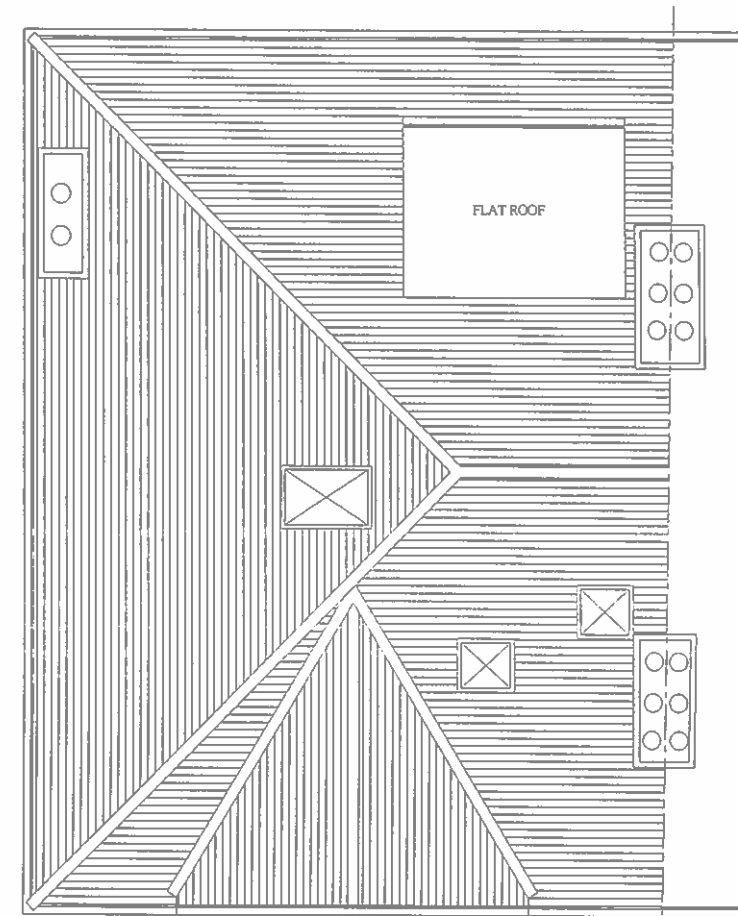

EXISTING ROOF PLAN



SCALE - 1 : 100.

TECON Ltd.
 Consulting Civil & Structural Engineers
 116A High Street
 Edgware, Middlesex, HA8 7EL.
 TEL: 020 8951 5100 FAX: 020 8905 6838

Notes
 DRAWINGS PREPARED FROM ARCHITECT'S DRAWINGS

Client
 MR MOSHE FORTE
 Job Title
 17A DOWNSIDE CRESCENT, LONDON, NW3


Scale
 1 : 100.
 Drawn by
 B.H.D
 Date
 Sept. 2015.

NOT FOR CONSTRUCTION			
No.	DESCRIPTION	DATE	
Drawing Title EXISTING ROOF PLAN & SIDE ELEVATION			
7787	P	102	



PROPOSED SIDE ELEVATION

* Conservation type Velux Window
 Either centre-pivot or top-hung
 opening. Black external profiles and
 glazing bar. Recessed into slates.

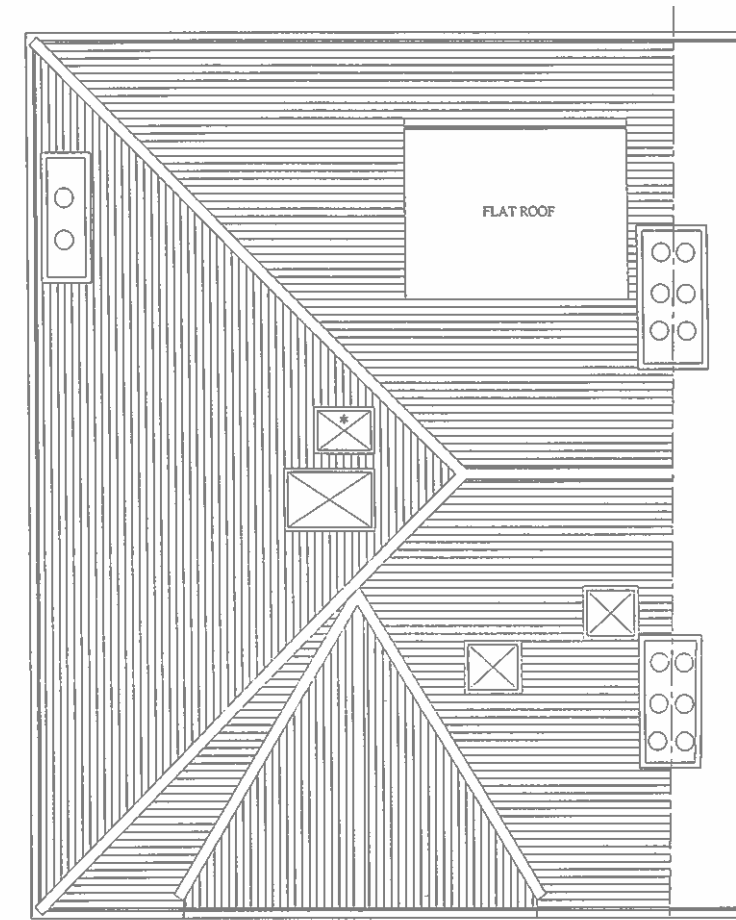

PROPOSED ROOF PLAN



SCALE - 1 : 100.

NOT FOR CONSTRUCTION		
No.	DESCRIPTION	DATE

TECON Ltd.
 Consulting Civil & Structural Engineers
 116A High Street
 Edgware, Middlesex, HA8 7EL.
 TEL: 020 8951 5100 FAX: 020 8905 6838

Notes
 DRAWINGS PREPARED FROM ARCHITECT'S DRAWINGS

Client
 MR MOSHE FORTE

Job Title
 17A DOWNSIDE CRESCENT, LONDON, NW3

Scale
 1 : 100.

Size
 A3

Drawn by
 B.H.D

Date
 Sept. 2015.

Drawing Title
 PROPOSED ROOF PLAN & SIDE ELEVATION

Drawing No.
 7787

P 103