


GREEN ROOF:
ENVIRONMAT SEDUM MATTING
REQUIRES LOW LEVELS OF
MAINTENANCE IT WILL NOT
REQUIRE PRUNING OR DEAD
HEADING. IT REQUIRES ONE FEED A
YEAR AND VERY LITTLE WATERING
AND WEEDING MANUALLY BY HAND.

BLACK METAL BALUSTRADE:
AROUND GREEN ROOF FOR
MAINTENANCE PURPOSES ONLY.



EXISTING REAR ELEVATION

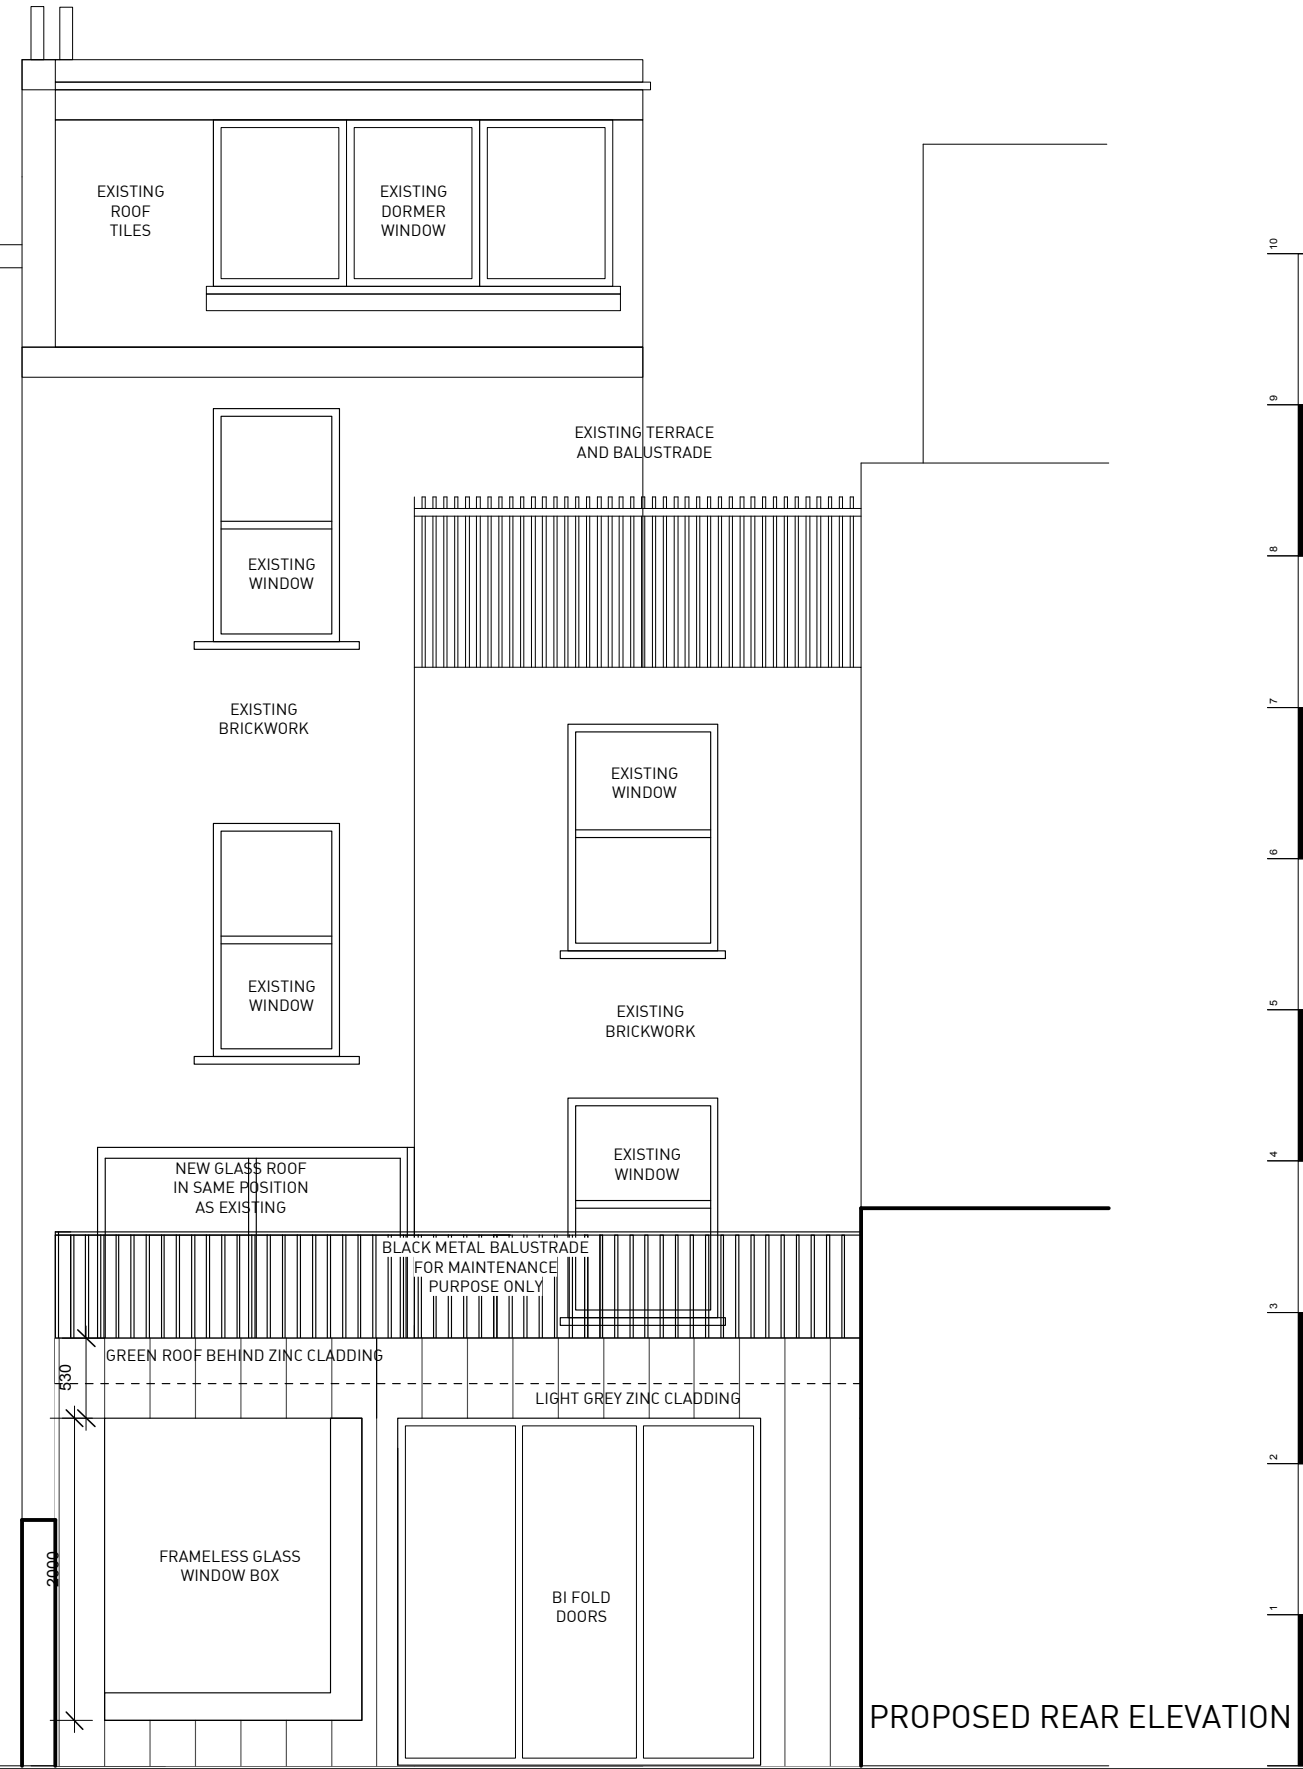

PROPOSED REAR ELEVATION

FOR TENDER

rev	date	by	comment	drawn
D	30.09.15	AD	UPDATED FOR PLANNING	PM
C	25.09.15	AD	UPDATED FOR PLANNING	PM
B	16.09.15	AD	UPDATED FOR PLANNING	PM
A	22.07.15	SA	UPDATED FOR PLANNING	PM



Client
Ian O'Gara & Fiona Macdonald

Job

20 Lupton Street
London NW5 2HT

Drawing Title
EXISTING + PROPOSED
REAR ELEVATIONS

Scale 1:50 @ A3

Date	Drawn	Issued	Checked
21.08.2015	AD	PM	PM

Dwg. No.	Rev.
157	030
	D