


NOTES

JUB studio takes no responsibility for any dimensions obtained by scaling from this drawing. If no dimension is shown the recipient must ascertain the dimension specifically from the Architect or by site measurement. Supplying this drawing in digital form is solely for convenience and no reliance may be placed on digital data. All data must be checked against hard copy. Dimensions must be checked on the original drawing and not on any reproduction. The drawing is copyright of JUB studio.


JUB studio
 122 Church Walk, London, UK, N16 8DW
 www.jubstudio.com

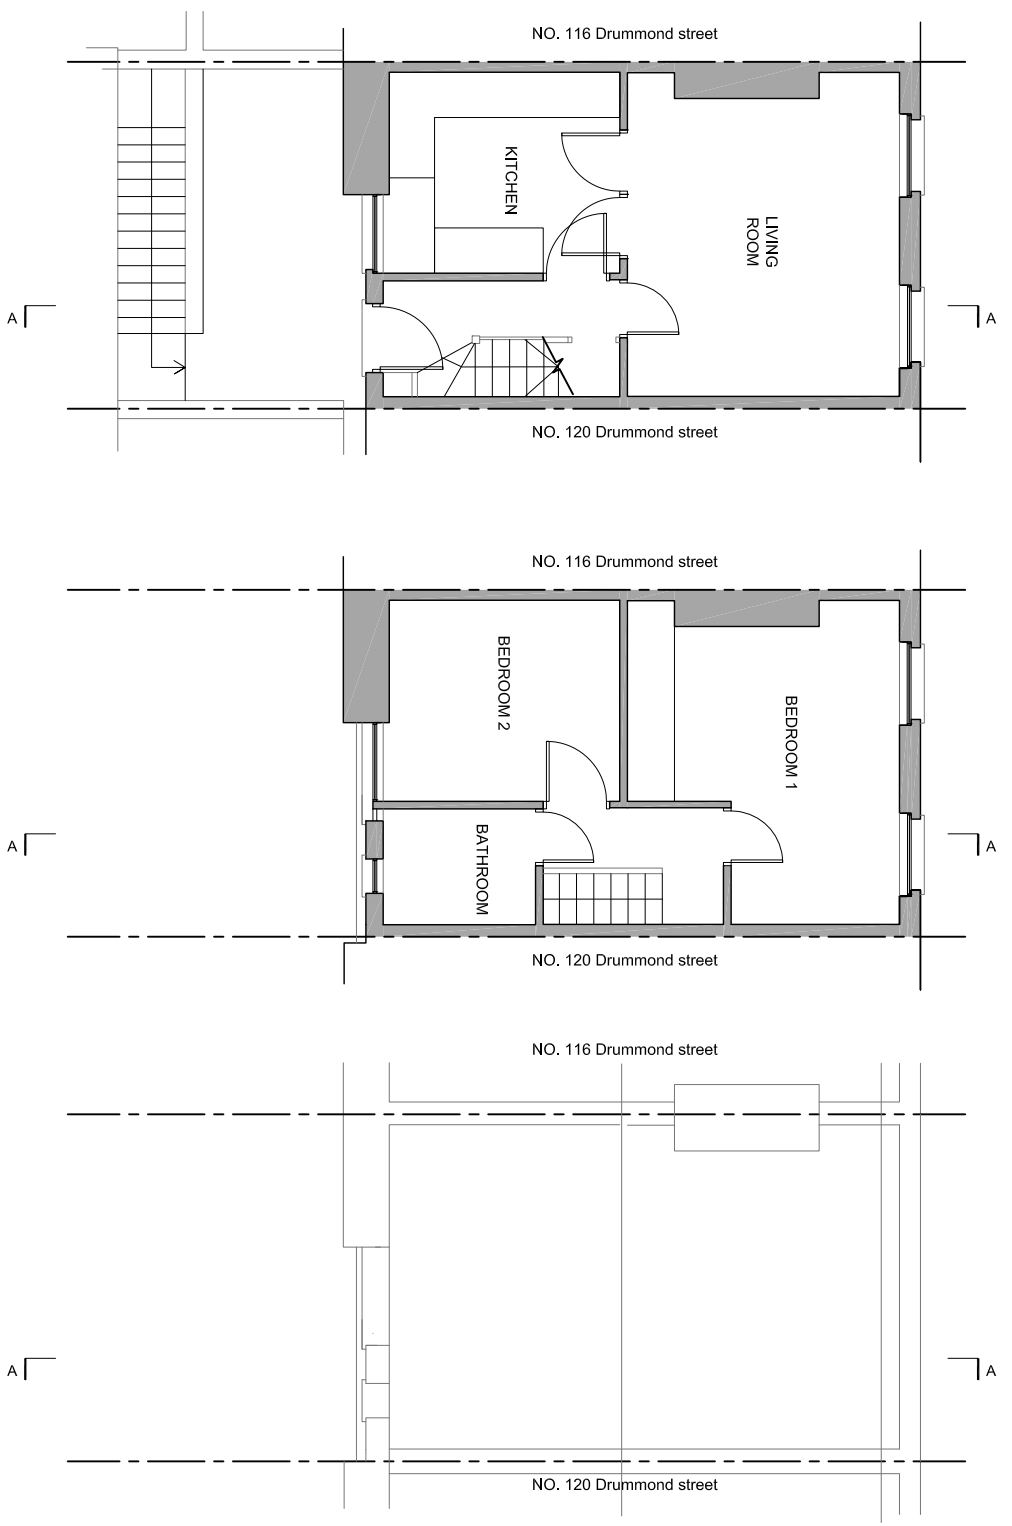

FIRST FLOOR PLAN EXISTING
 scale 1:100

SECOND FLOOR PLAN EXISTING
 scale 1:100

ROOF PLAN EXISTING
 scale 1:100

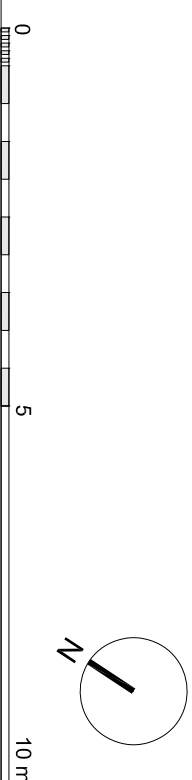

Rev	Description	Date	Dm	CHK
	Planning	20160930	AB	JH

Purpose of Issue
PLANNING

Project
**118 DRUMMOND STREET
 LONDON
 NW1 2HN**

Drawing Title
FIRST_SECOND_ROOF_PLANS_EXISTING

Scale
 1:100@A3
 Project No. A-GA-02
 Drawing No. 0088
 Drawn By AB
 Revitkin