


NOTES


JUB studio takes no responsibility for any dimensions obtained by scaling from this drawing. If no dimension is shown the recipient must ascertain the dimension specifically from the Architect or by site measurement. Supplying this drawing in digital form is solely for convenience and no reliance may be placed on digital data. All data must be checked against hard copy. Dimensions must be checked on hard copy and not by scaling. No responsibility is accepted for any error or omission in this drawing. The drawing is copyright of JUB studio.

JUB studio


122 Church Walk, London, UK, N16 5DW
www.jubstudio.com

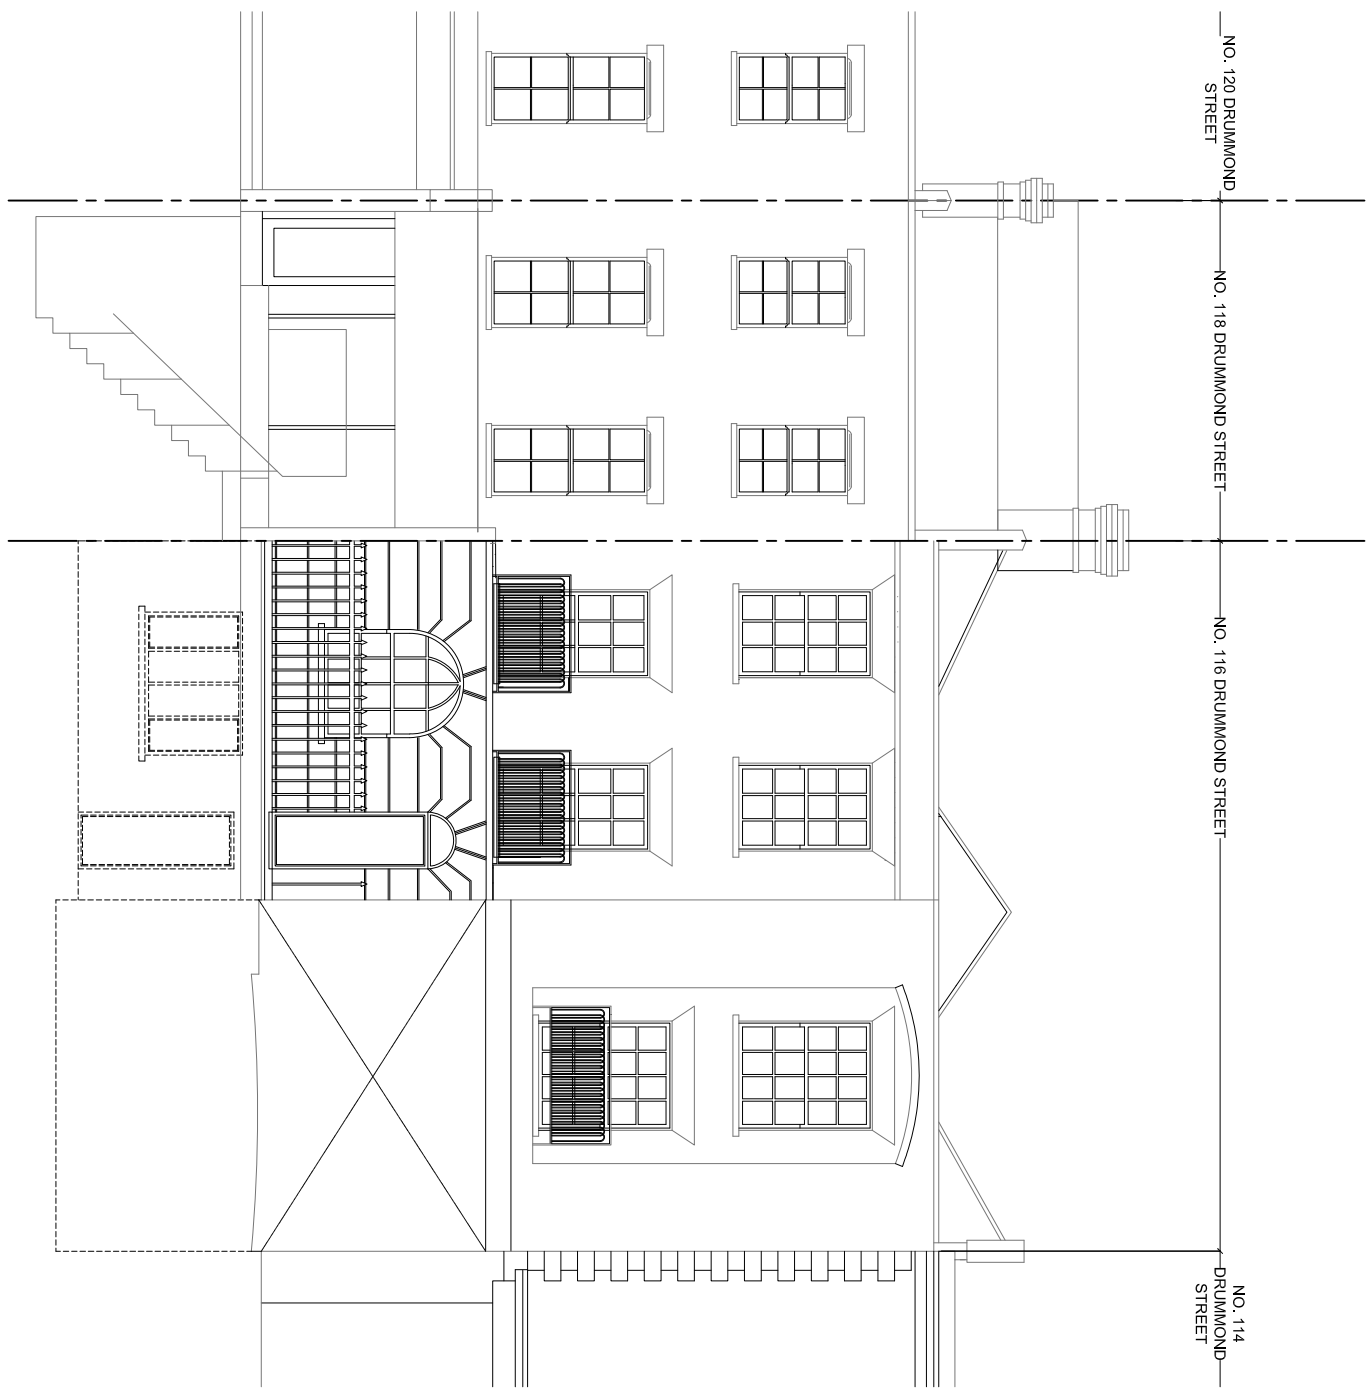

FRONT ELEVATION EXISTING
scale 1:100

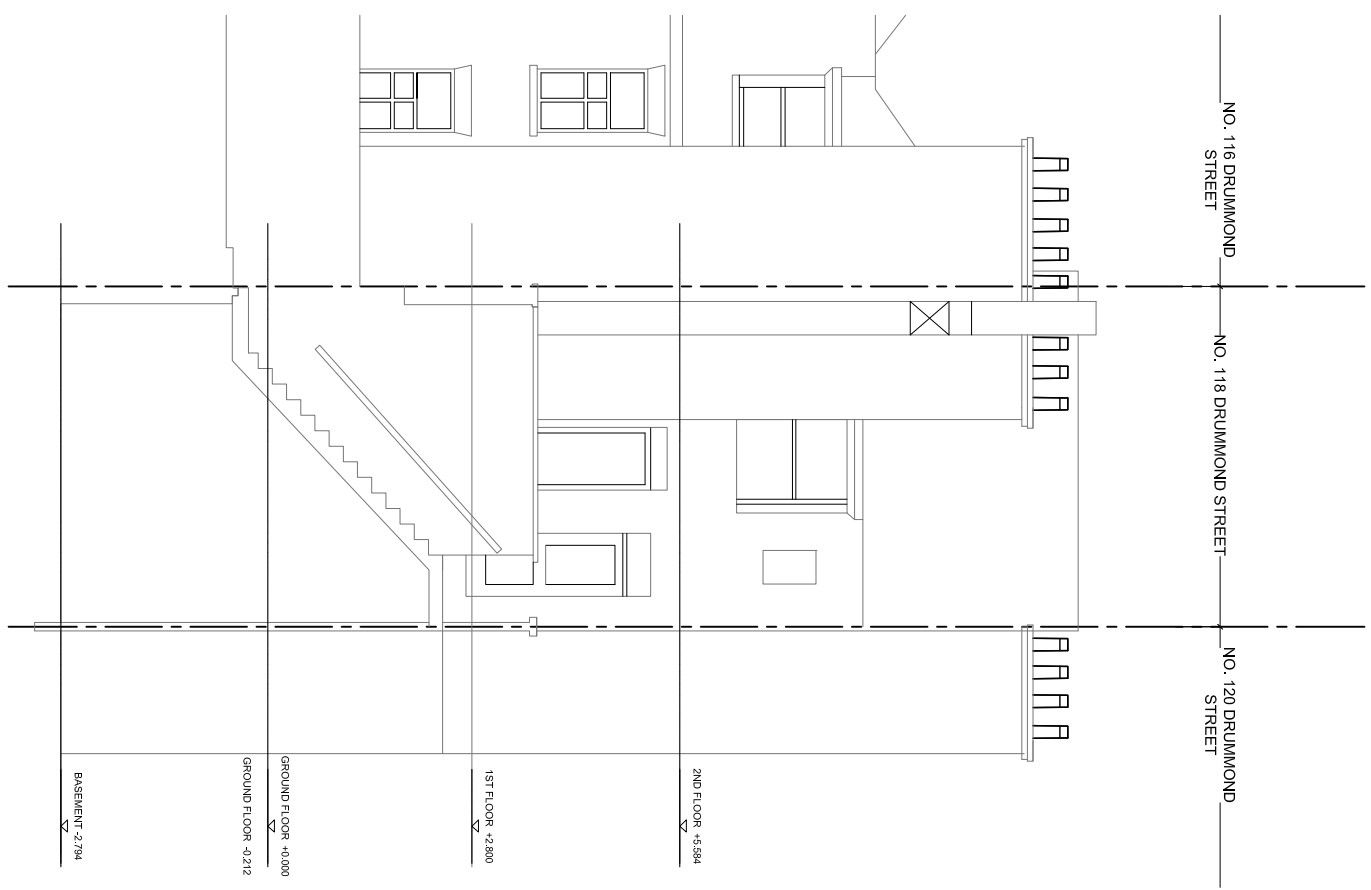

REAR ELEVATION EXISTING
scale 1:100

 

Rev	Description	Date	Dm	CHK
20160930	AB	JH		

Purpose of Issue
PLANNING

Project
118 DRUMMOND STREET
LONDON
NW1 2HN

Drawing Title
FRONT AND REAR ELEVATIONS EXISTING

Scale
1:100@A3
AB
Project No.
A-GA-03
Drawing No.
0088
Revision