

## NOTES

This drawing is copyright of JUB studio.

JUB studio

122 Church Walk, London, UK, N16 8QW  
www.jubstudio.com

www.jubstudio.com

Rev	Description	Date	Dm C	AB	J
	Planning	20150930			

Purpose of issue	PLANNING	Project
------------------	----------	---------

118 DRUMMOND STREET  
LONDON  
NW1 2HN

Drawing Title



FRONT &amp; REAR ELEVATIONS PROPOSED

Scale Drawn By

1:100@A3 AB

Project No.	Drawing No.	Revisor
-------------	-------------	---------

0068	A-GA-06
------	---------

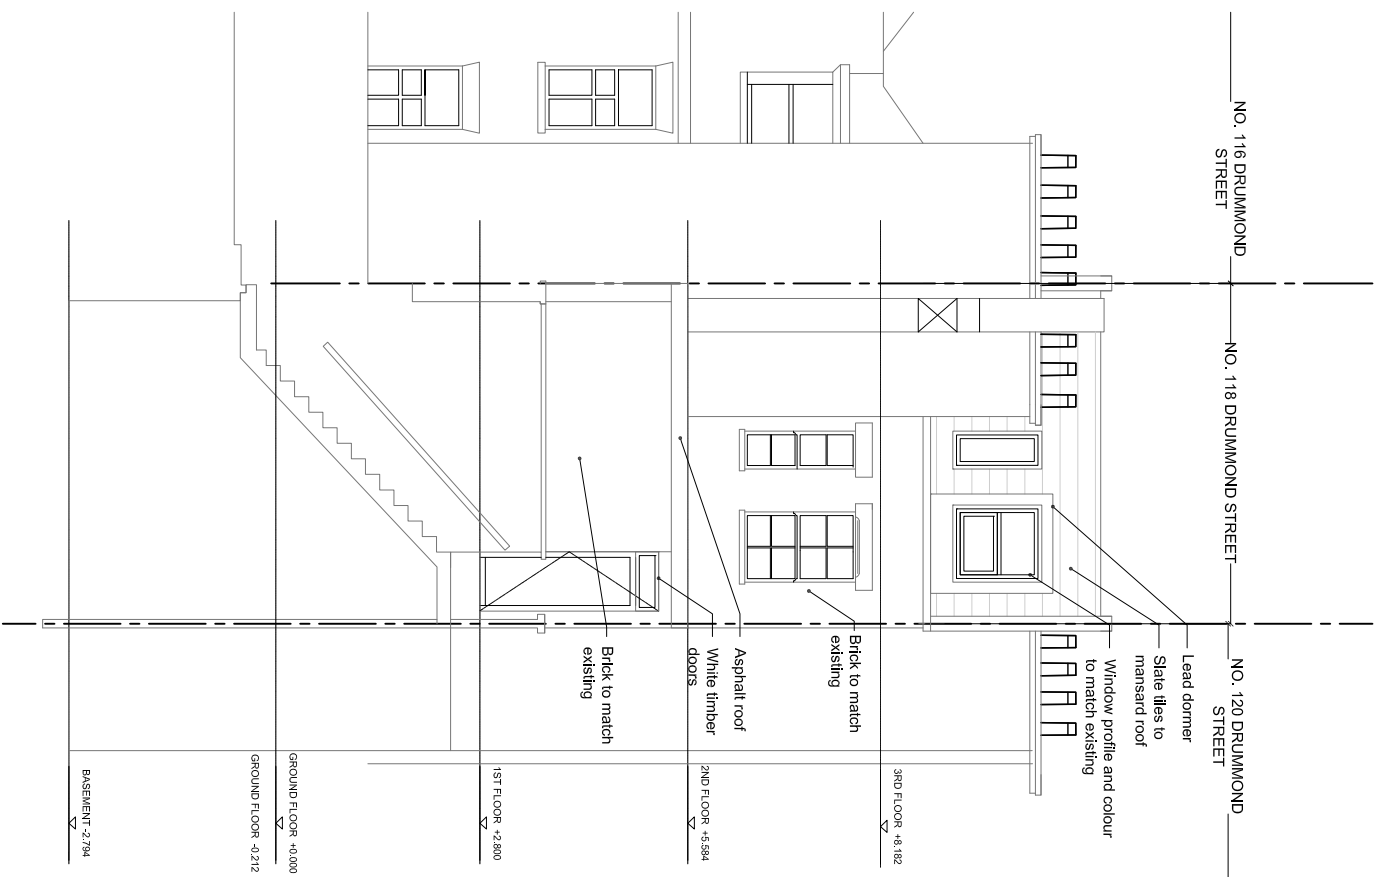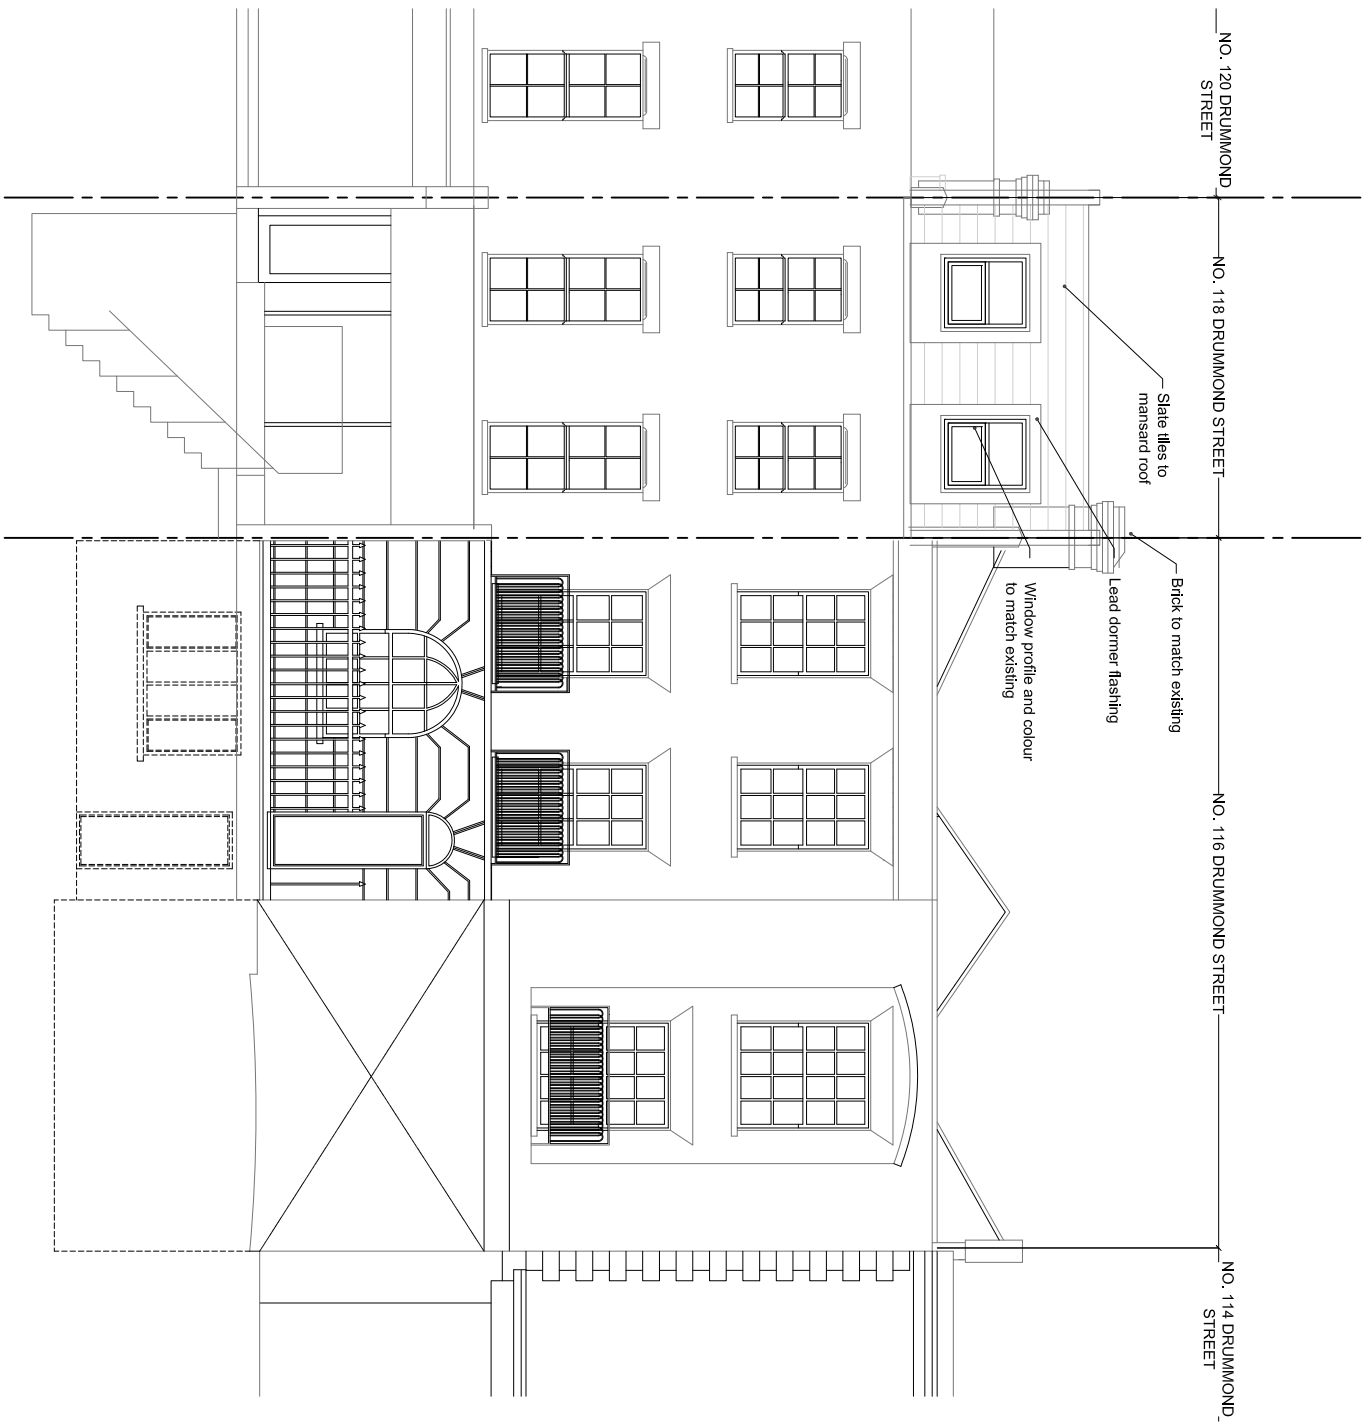

FRONT ELEVATION PROPOSED  
scale 1:100

REAR ELEVATION PROPOSED  
scale 1:100

