

NOTES

JUB studio takes no responsibility for any dimensions obtained by scaling from this drawing. If no dimension is shown the recipient must ascertain the dimension specifically from the Architect or by site measurement. Supplying this drawing in digital form is solely for convenience and no reliance may be placed on digital data. All data must be checked against hard copy. Dimensions must be checked on the original documents and not on the digital copy. No part of this drawing may be reproduced, stored in a retrieval system or used in any form without the prior written permission of JUB studio. This drawing is copyright of JUB studio.

JUB studio

122 Church Walk, London, UK, N16 6DW

www.jubstudio.com

| | |
|-----------------|----------------|
| | |
| Feasibility | 20150630 AB JH |
| Rev Description | Date Dm Chk |

Purpose of Issue
FEASIBILITY

Project

159 DRUMMOND STREET
LONDON
NW1 2PB

Drawing Title


FOURTH FLOOR AND ROOF PLAN EXISTING

Scale Drawn By


1:100@A3 AB

Project No. Drawing No. Revision


0067 A-GA-02

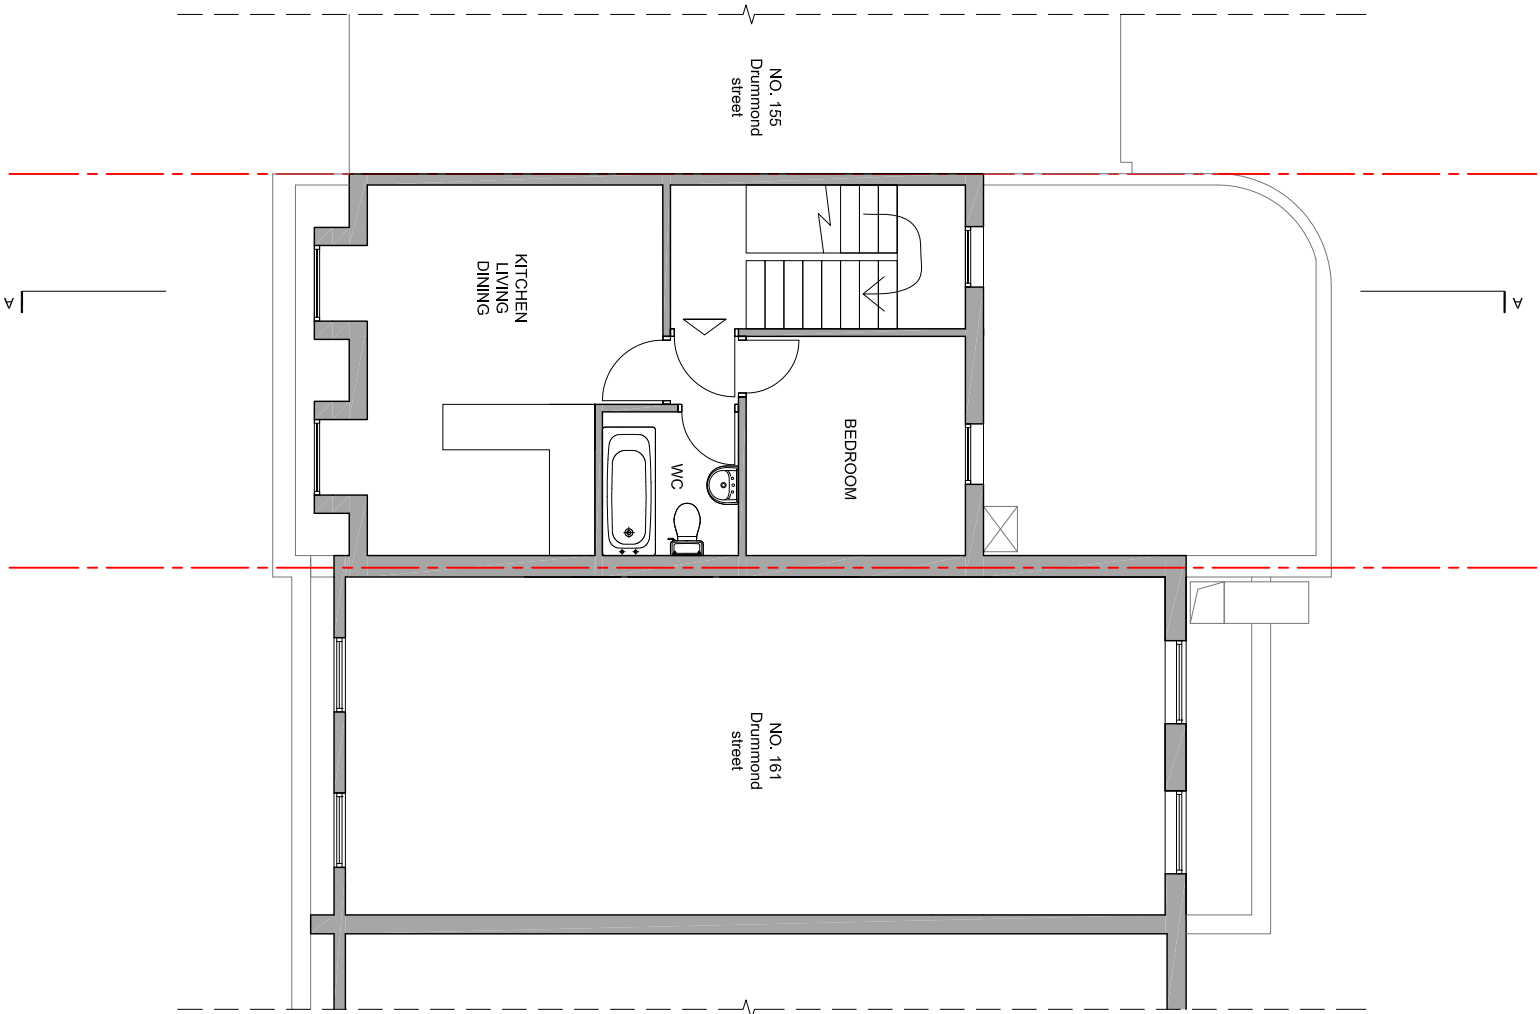

FOURTH FLOOR PLAN EXISTING
scale 1:100

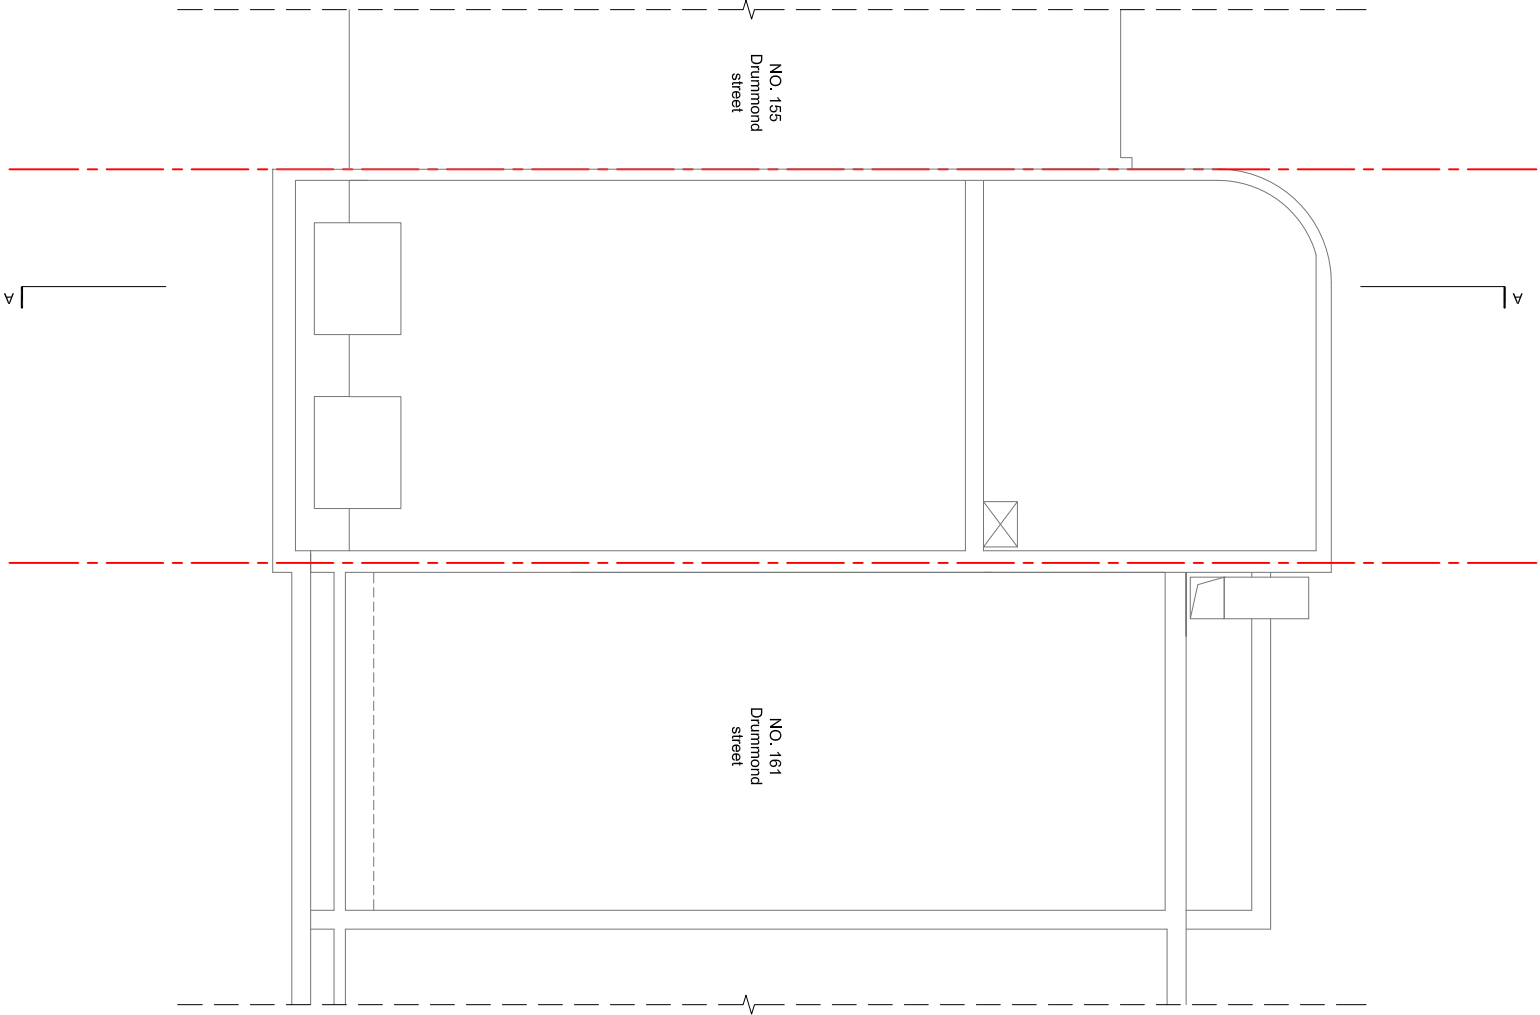

ROOF PLAN EXISTING
scale 1:100

 

0 5 10 m