


NOTES


JUB studio takes no responsibility for any dimensions obtained by scaling from this drawing. If no dimension is shown the recipient must ascertain the dimension specifically from the Architect or by site measurement. Supplying this drawing in digital form is solely for convenience and no reliance may be placed on digital data. All data must be checked against hard copy. Dimensions must be checked on hard copy and any discrepancies must be reported to the Architect immediately. This drawing is copyright of JUB studio.

JUB studio
 122 Church Walk, London, UK, N16 5DW
 www.jubstudio.com

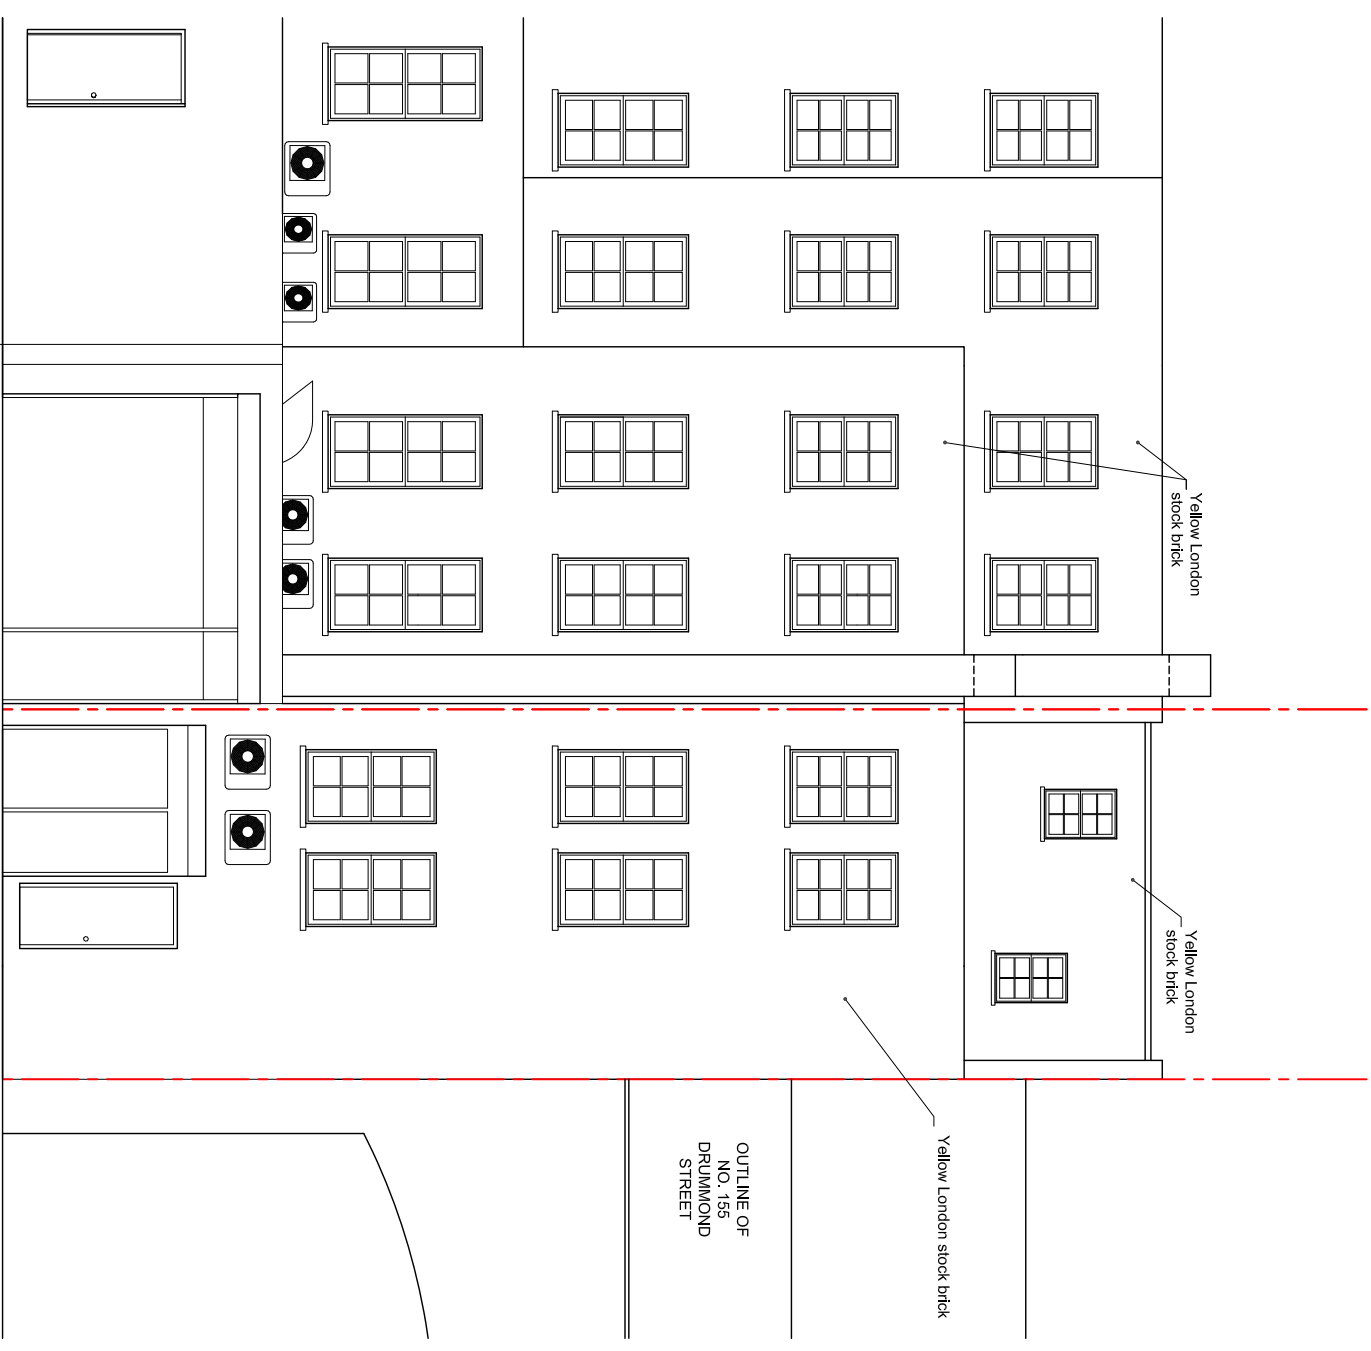


NO. 163 DRUMMOND STREET — NO. 161 DRUMMOND STREET — NO. 159 DRUMMOND STREET — NO. 155 DRUMMOND STREET —

REAR ELEVATION EXISTING
 scale 1:100

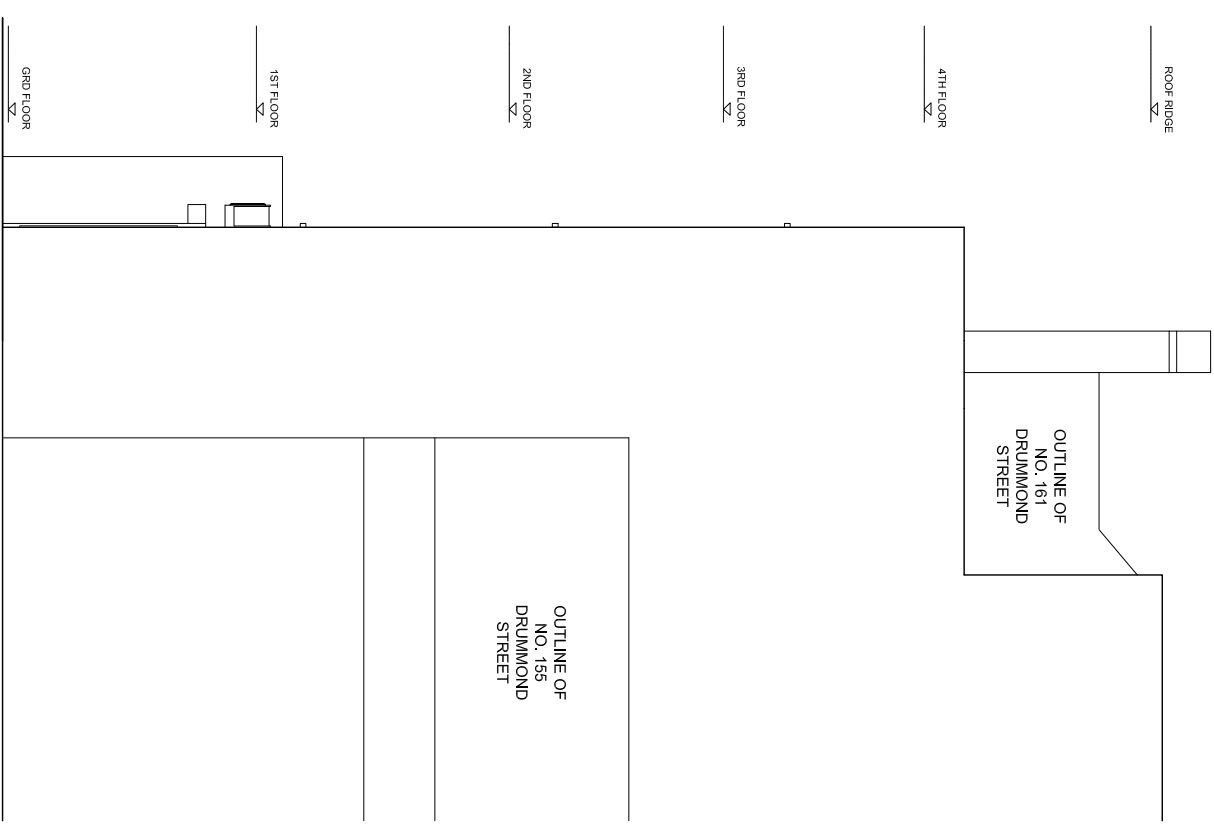

ROOF RIDGE
 4TH FLOOR
 3RD FLOOR
 2ND FLOOR
 1ST FLOOR
 BASEMENT FLOOR

SIDE ELEVATION TO NO. 161 EXISTING
 scale 1:100

 

Rev	Description	Date	Dm	CHK
20160600	AS	JH		

Purpose of Issue
FEASIBILITY

Project
159 DRUMMOND STREET
 LONDON
 NW1 2PB

Drawing Title
REAR AND SIDE ELEVATIONS EXISTING

Scale
 1:100@A3 AB

Project No.
 A-GA-03

Drawn By
 AB

Drawing No.
 A-GA-03

0067

Revtkbn