


NOTES

JUB studio takes no responsibility for any dimensions obtained by scaling from this drawing. If no dimension is shown the recipient must ascertain the dimension specifically from the Architect or by site measurement. Supplying this drawing in digital form is solely for convenience and no reliance may be placed on digital data. All data must be checked against hard copy. Dimensions must be checked on hard copy and any discrepancies must be reported to the Architect immediately. This drawing is copyright of JUB studio.

**JUB studio**  
 122 Church Walk, London, UK, N16 5DW  
 www.jubstudio.com



REAR ELEVATION PROPOSED  
 scale 1:100

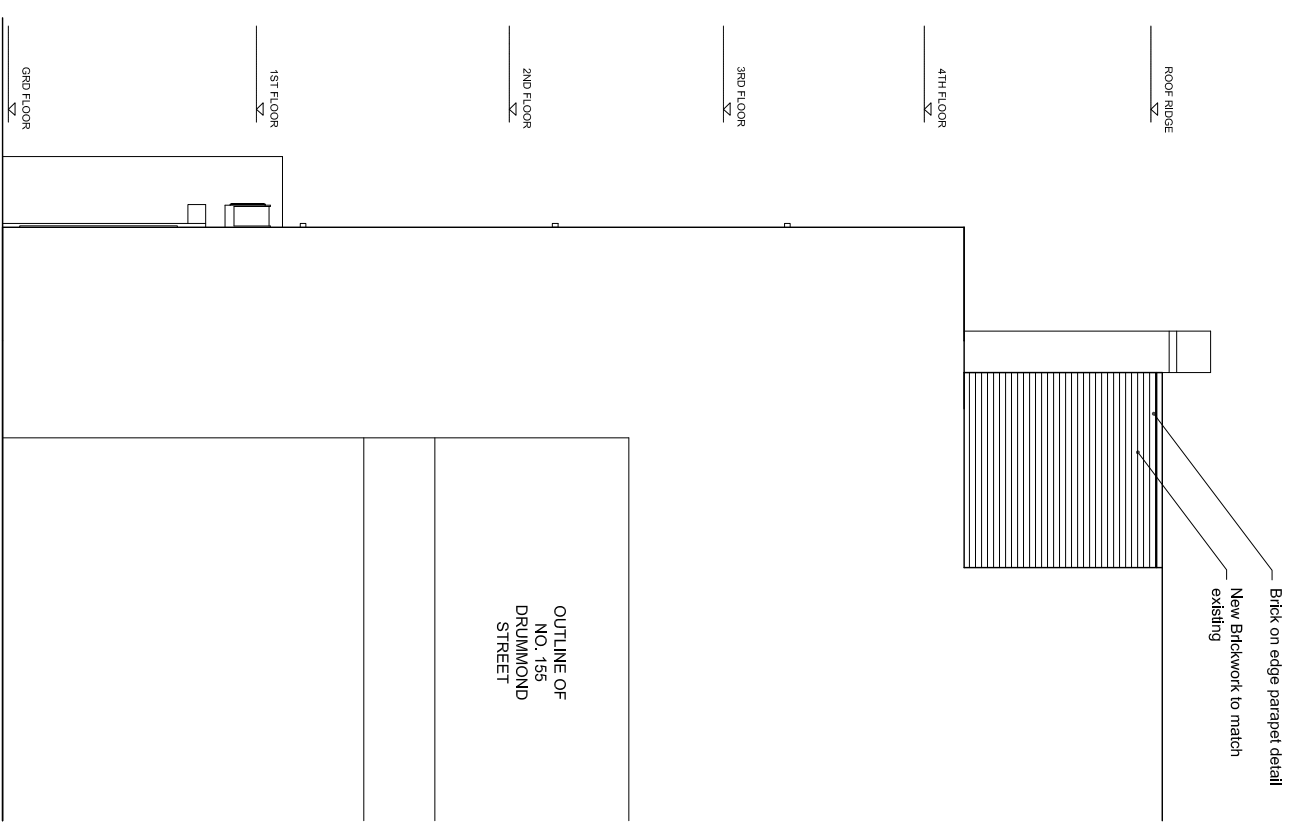

SIDE ELEVATION TO NO. 161 PROPOSED  
 scale 1:100

0 5 10 m

Feasibility	20160630	AB	JH
Rev	Description	Date	Dwn C/IK
Purpose of Issue FEASIBILITY			
Project 159 DRUMMOND STREET LONDON NW1 2PB			
Drawing Title REAR AND SIDE ELEVATIONS PROPOSED			
Scale	Drawn By		
1:100@A3	AB		
Project No.	Drawing No.		Revision
0067	A-GA-06		