


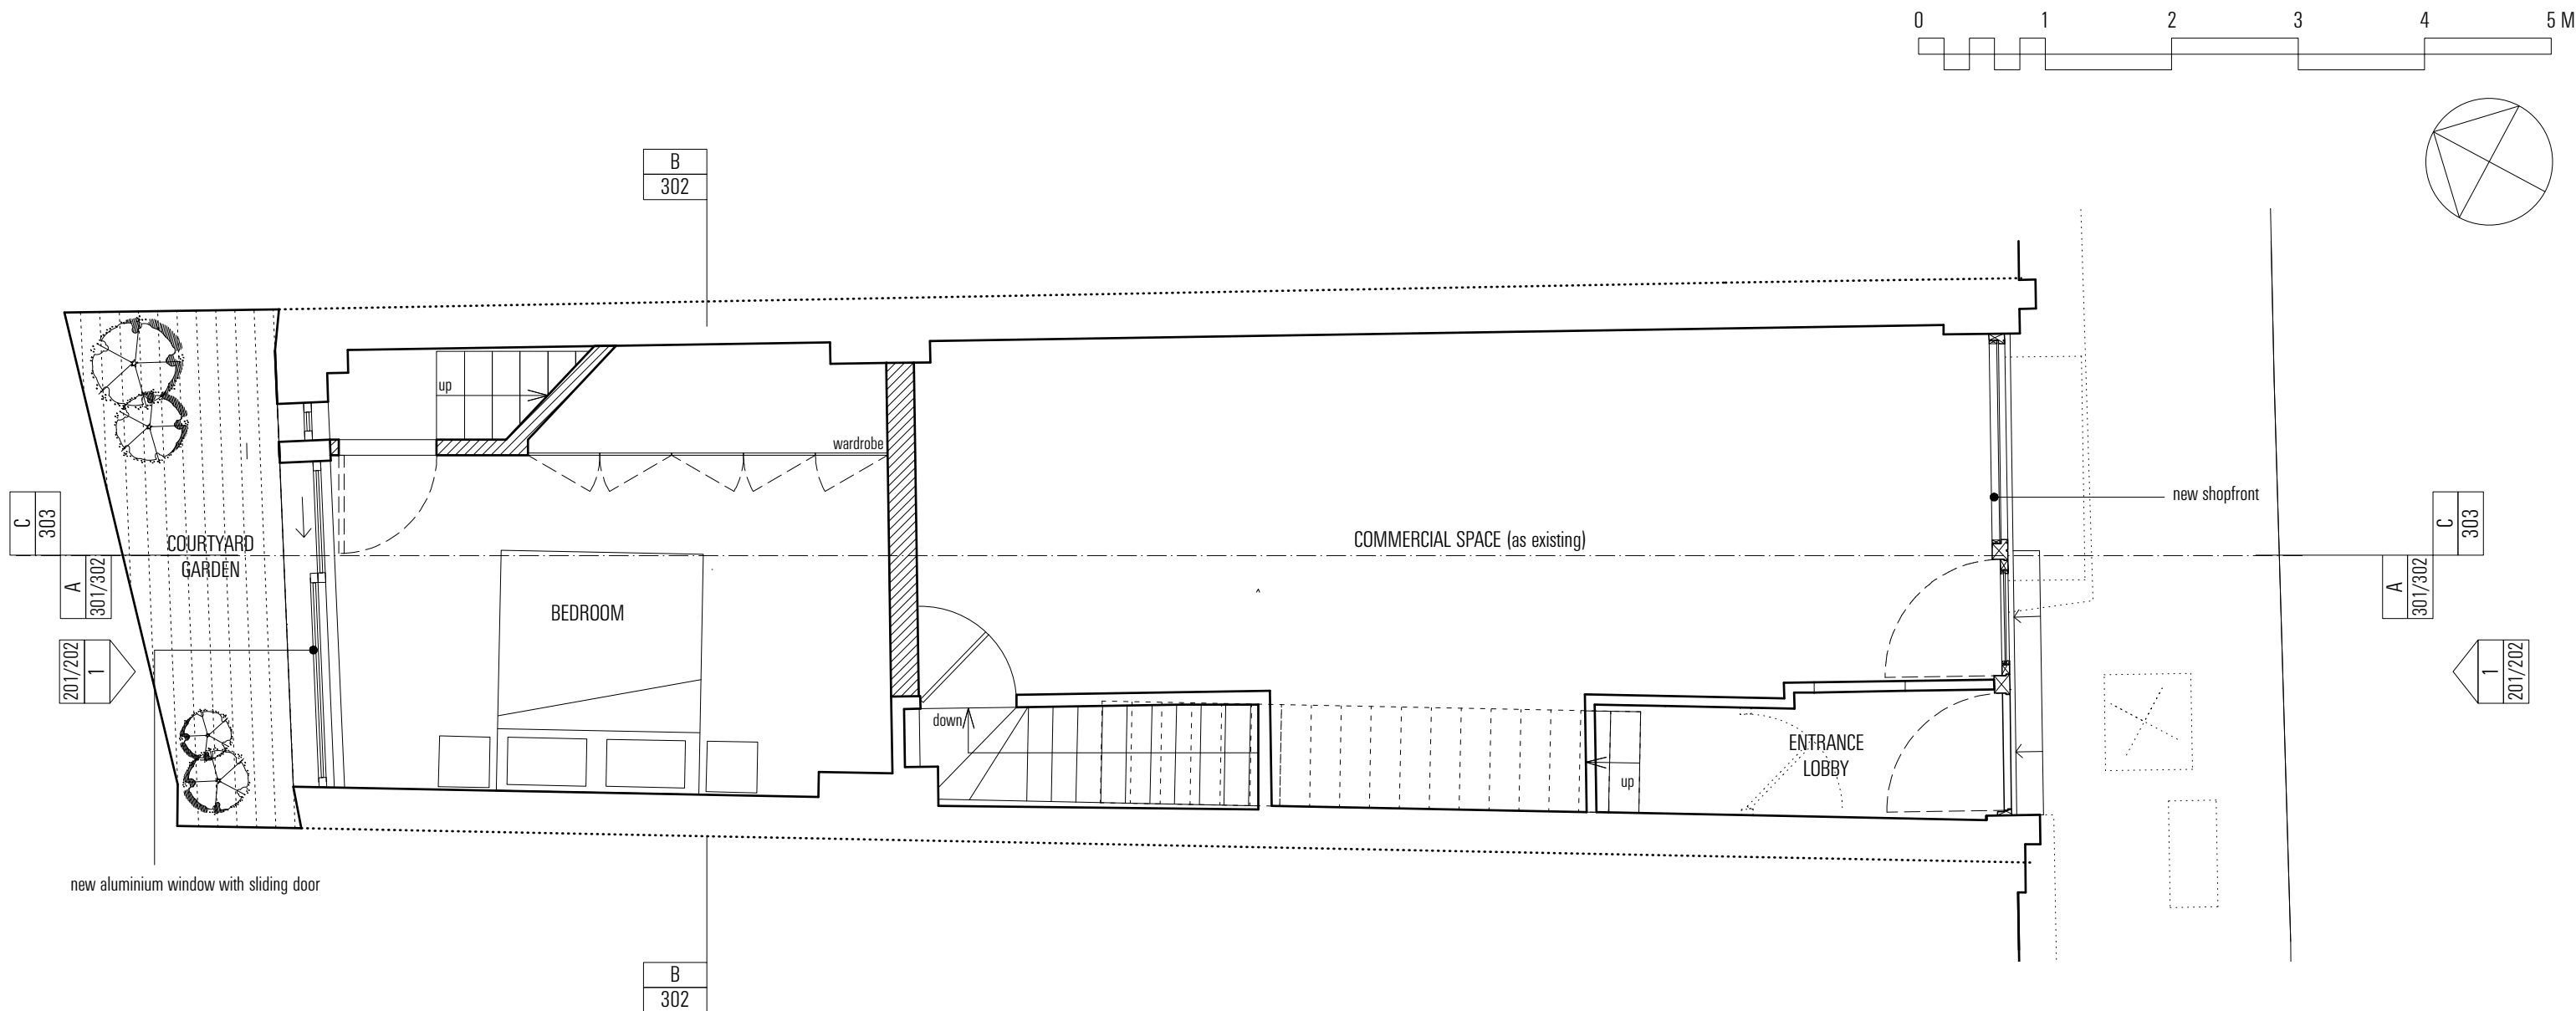

GROUND FLOOR PLAN


REVISIONS
 REV B - 29.09.15 SHOPFRONT DESIGN REVISION
 REV A - 19.11.14 AMENDED FOLLOWING PRE-APPLICATION ADVICE

PROJECT: 400 - 14 HATTON WALL, LONDON, EC1N 8JN
 DWG. TITLE: PROPOSED - GROUND FLOOR PLAN
 DWG. NO.: 400_102B
 SCALE: 1:50 @A3
 DATE: 18.06.13
 ISSUE: INFORMATION

400

PROPOSED

EMULSION
 6 BAKER'S YARD LONDON EC1R 3DD
 T: 020 8127 1015 F: 020 8127 1016 E: CONTACT@EMULSIONARCHITECTURE.COM
 DO NOT SCALE: ALL DIMENSIONS TO BE CHECKED ON SITE. DO NOT REPRODUCE DRAWING: COPYRIGHT EMULSION LTD.

 

STREET FRONT ELEVATION

REVISIONS
REVISION C - 29.09.15 SHOPFRONT DESIGN REVISION
REVISION B - 03.02.15 AMENDED FOLLOWING PLANNER'S COMMENTS
REVISION A - 19.11.14 AMENDED FOLLOWING PRE-APPLICATION ADVICE



PROJECT: 400 - 14 HATTON WALL, LONDON, EC1N 8JN
DWG. TITLE: STREET FRONT ELEVATION - PROPOSED
DWG. NO.: 400_201C
SCALE: 1:200 @A3
DATE: 25.07.12
ISSUE: INFORMATION

400

PROPOSED

STREET FRONT ELEVATION

EMULSION
6 BAKER'S YARD LONDON EC1R 3DD
T: 020 8127 1015 F: 020 8127 1016 E: CONTACT@EMULSIONARCHITECTURE.COM
DO NOT SCALE: ALL DIMENSIONS TO BE CHECKED ON SITE. DO NOT REPRODUCE DRAWING: COPYRIGHT EMULSION LTD.

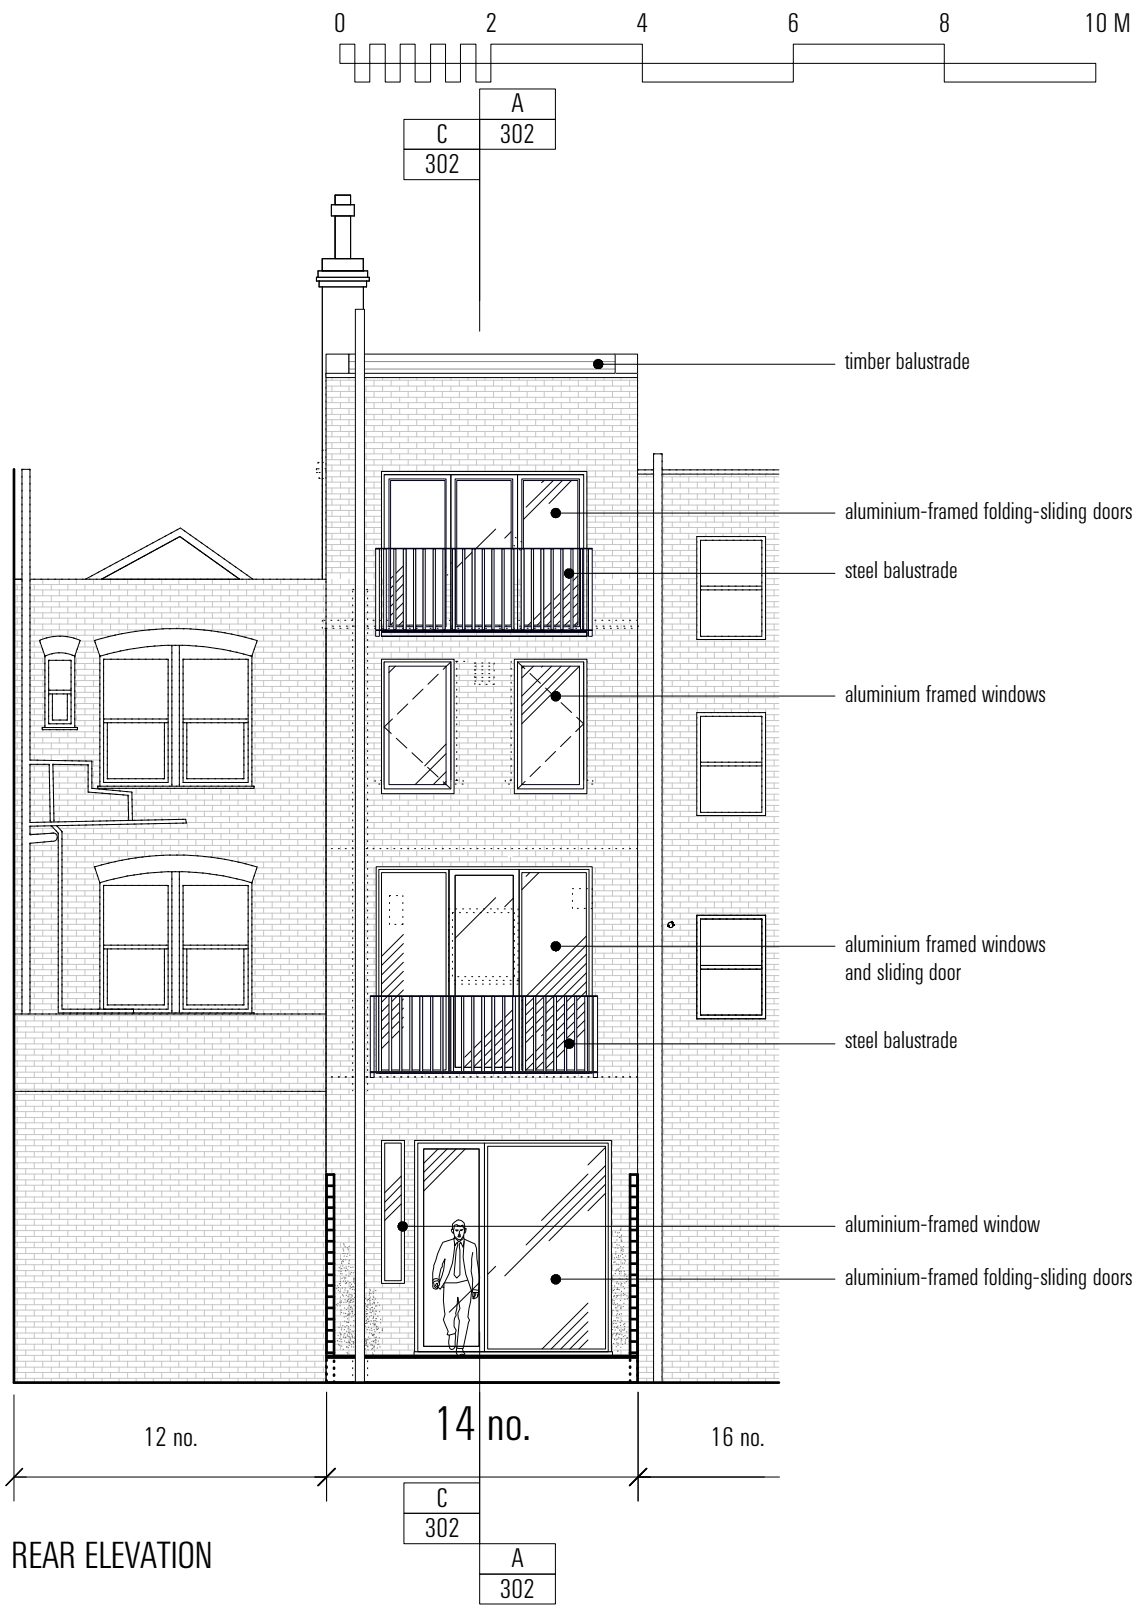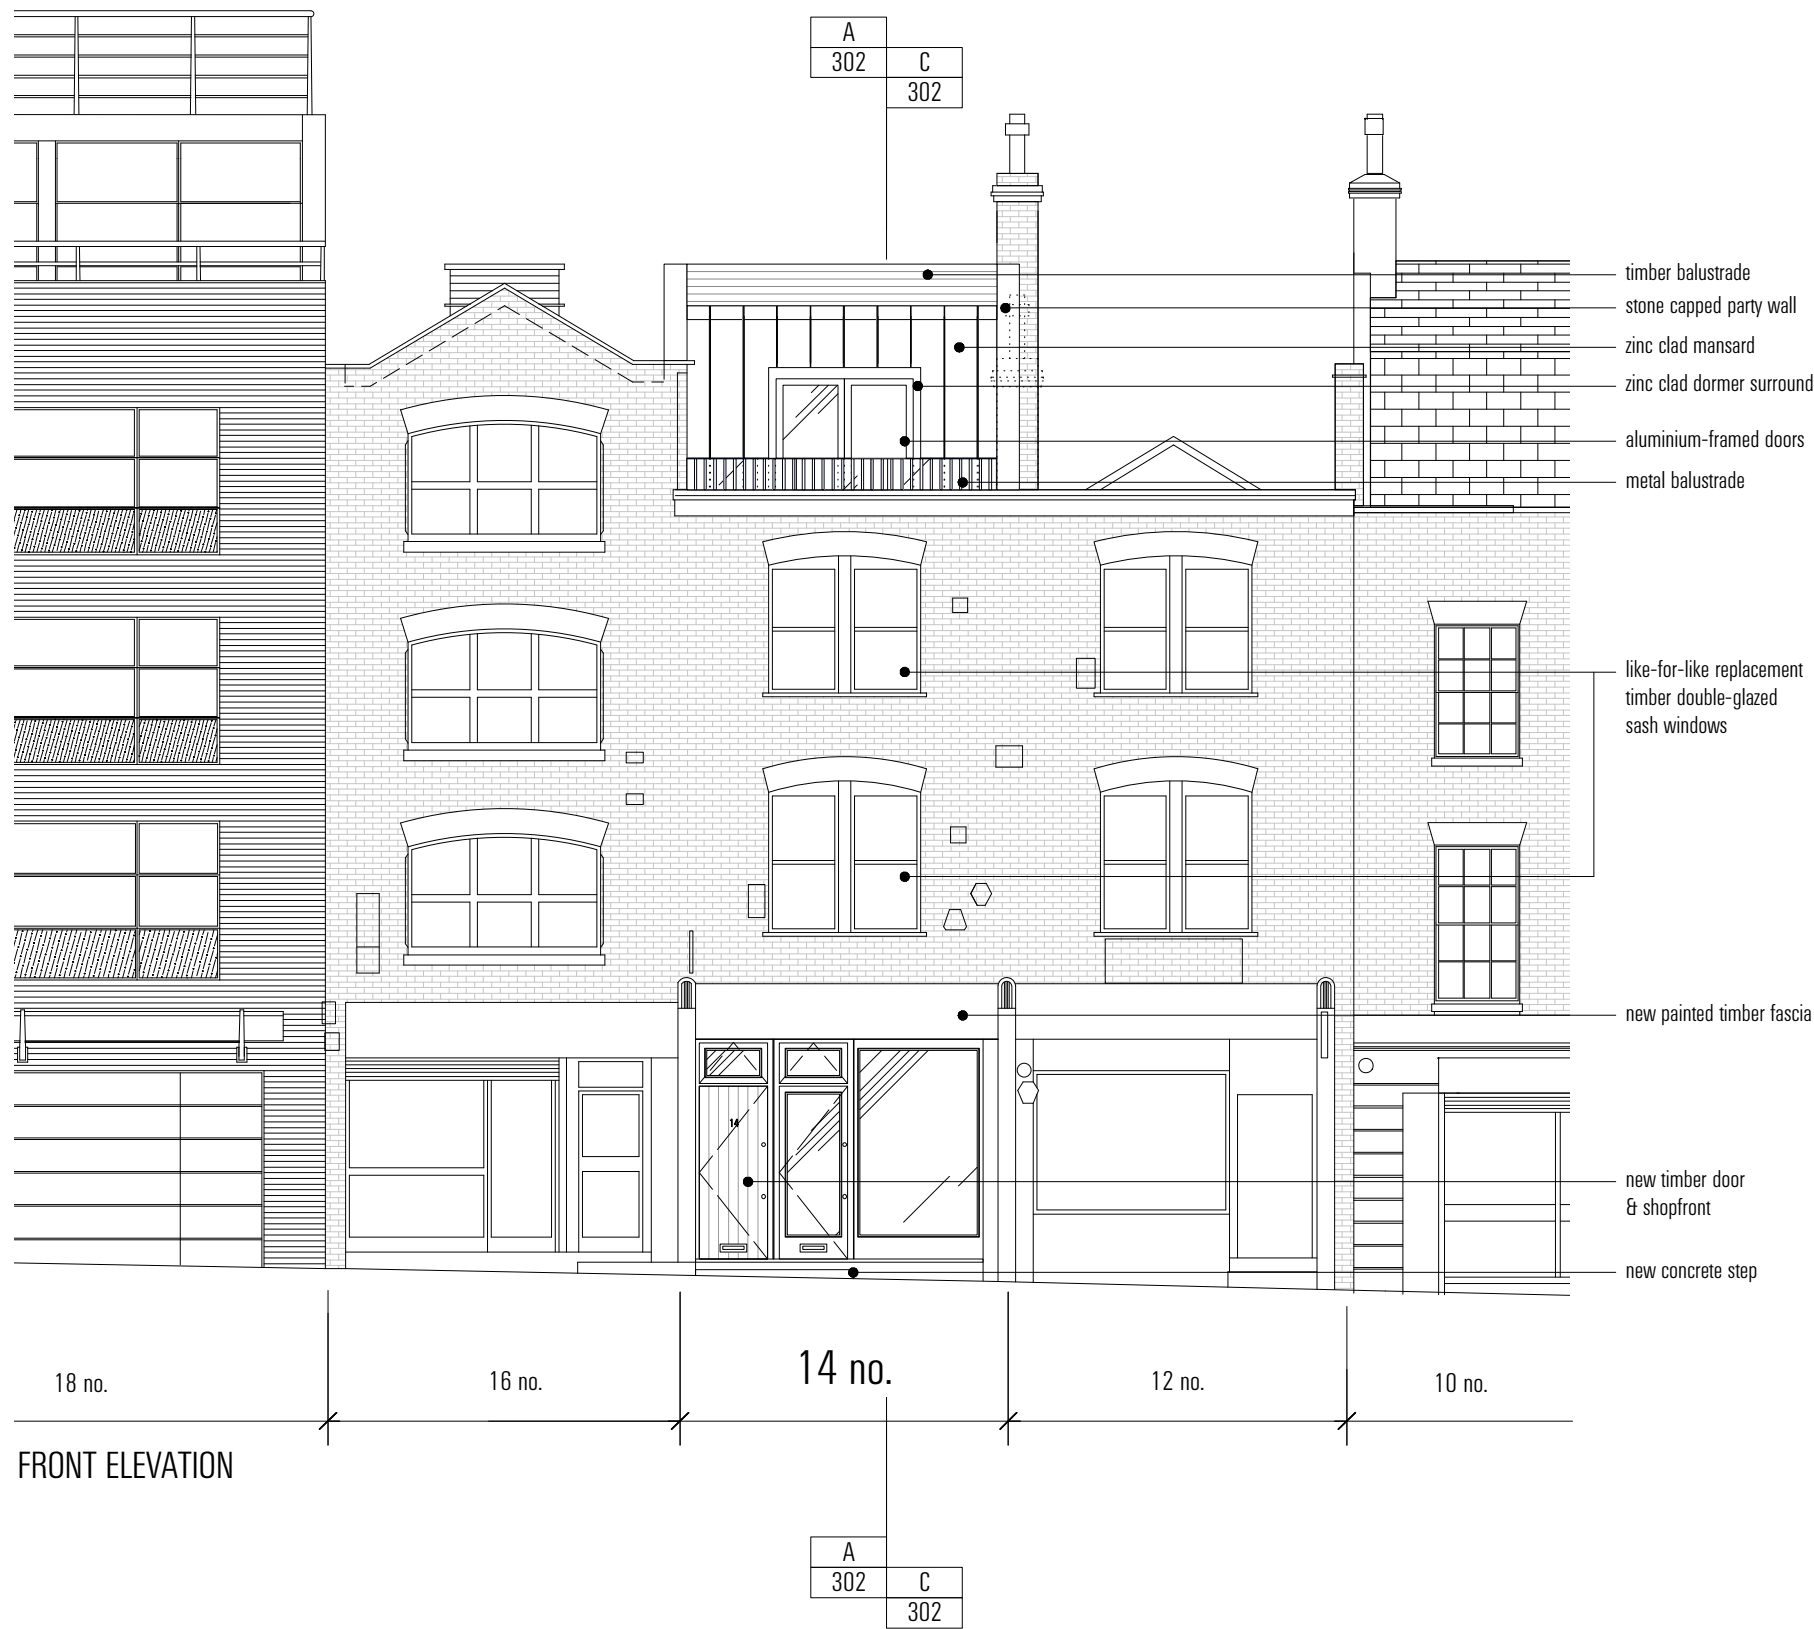


REV C - 29.09.15 SHOPFRONT DESIGN REVISION
 REV B - 03.02.15 AMENDED FOLLOWING PLANNER'S COMMENTS
 REV A - 19.11.14 AMENDED FOLLOWING PRE-APPLICATION ADVICE

PROJECT: 400 - 14 HATTON WALL, LONDON, EC1N 8JN
 DWG. TITLE: FRONT AND REAR ELEVATIONS - PROPOSED
 DWG. NO.: 400_202C
 SCALE: 1:100 @A3
 DATE: 25.07.12
 ISSUE: INFORMATION


400

PROPOSED
 FRONT AND REAR ELEVATIONS


EMULSION
 6 BAKER'S YARD LONDON EC1R 3DD
 T: 020 8127 1015 F: 020 8127 1016 E: CONTACT@EMULSIONARCHITECTURE.COM
 DO NOT SCALE: ALL DIMENSIONS TO BE CHECKED ON SITE. DO NOT REPRODUCE DRAWING: COPYRIGHT EMULSION LTD.

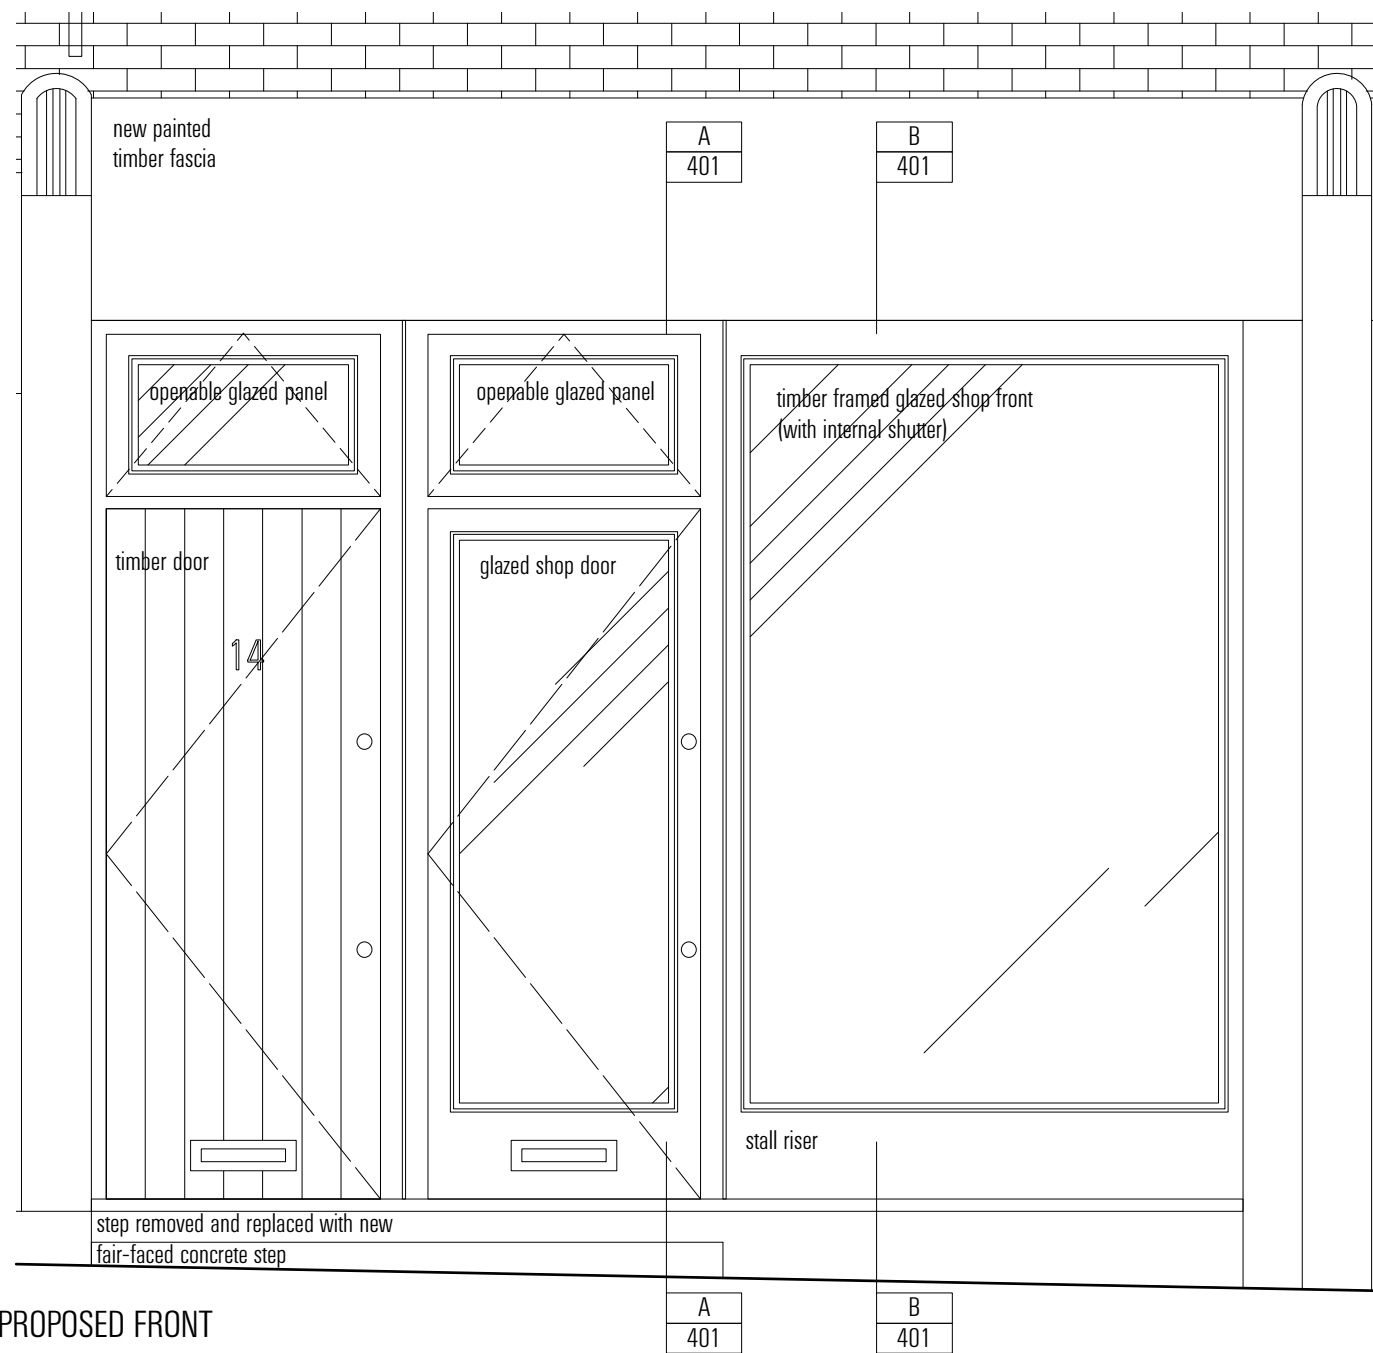

PROPOSED FRONT
ELEVATION 1:25 @ A3

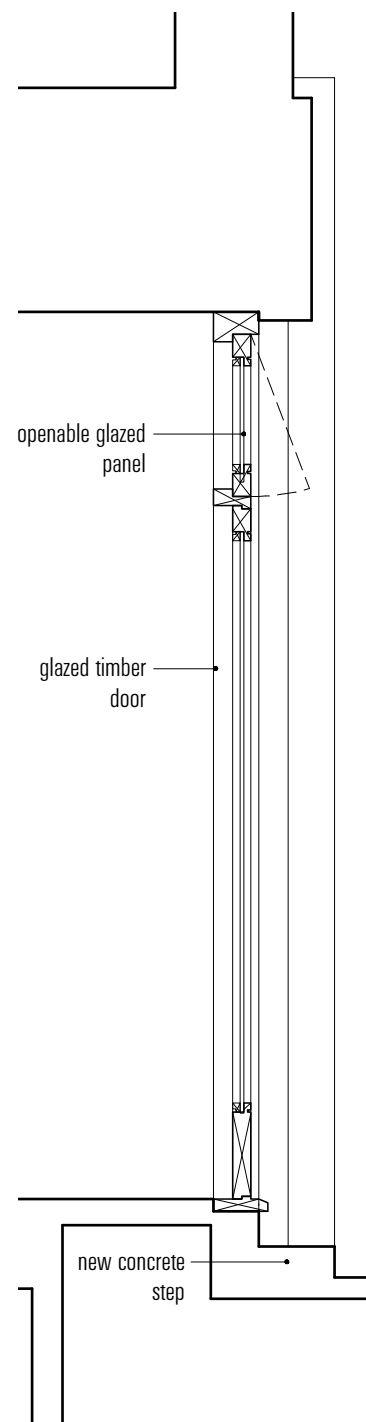


PROPOSED SECTION A
1:25 @ A3

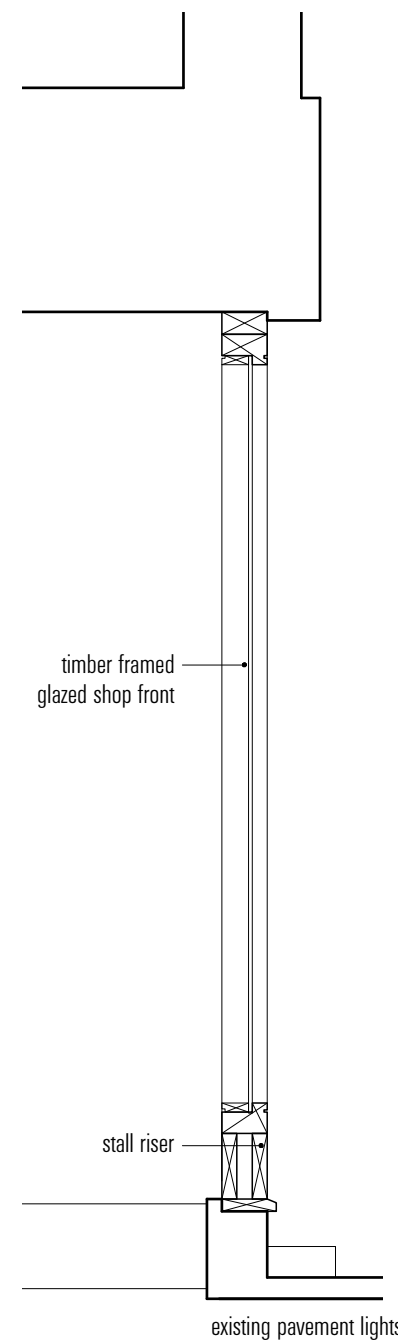


PROPOSED SECTION B
1:25 @ A3



EXISTING FRONT ELEVATION 1:25 @ A3

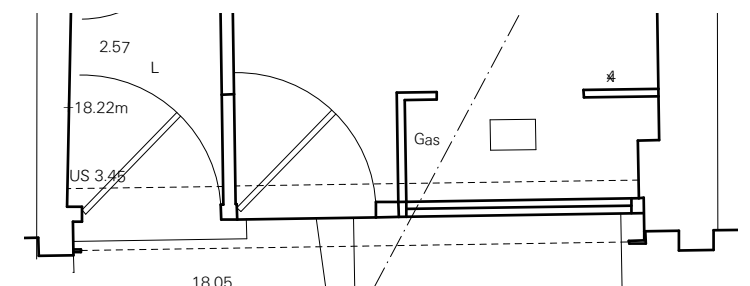

EXISTING ENTRANCE PLAN 1:50 @ A3

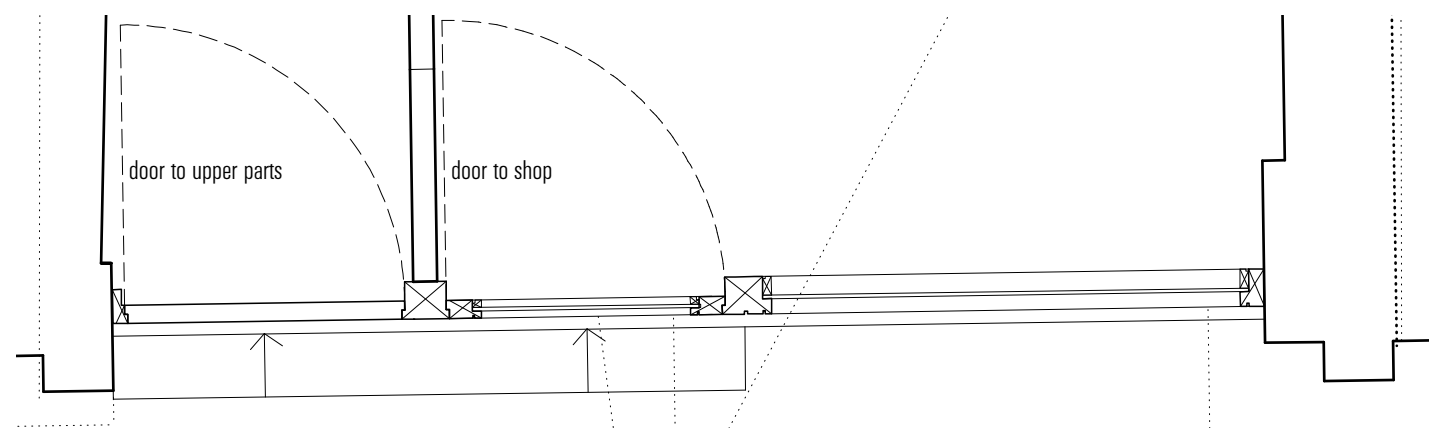

PROPOSED ENTRANCE PLAN 1:25 @ A3

PROPOSED

REVISIONS
REV B - 29.09.15 SHOPFRONT DESIGN REVISION
REV A - 03.02.15 AMENDED FOLLOWING PLANNER'S COMMENTS

PROJECT: 400 - 14 HATTON WALL, LONDON, EC1N 8JN
DWG. TITLE: SHOPFRONT ELEVATION - EXISTING + PROPOSED
DWG. NO.: 400_401B
SCALE: 1:25 / 1:50 @A3
DATE: 19.11.14
ISSUE: INFORMATION

400

EMULSION
6 BAKER'S YARD LONDON EC1R 3DD
T: 020 8127 1015 F: 020 8127 1016 E: CONTACT@EMULSIONARCHITECTURE.COM
DO NOT SCALE: ALL DIMENSIONS TO BE CHECKED ON SITE. DO NOT REPRODUCE DRAWING: COPYRIGHT EMULSION LTD.