


1 LANCASTER GROVE-PROSPED/ BASEMENT
Scale: 1:100

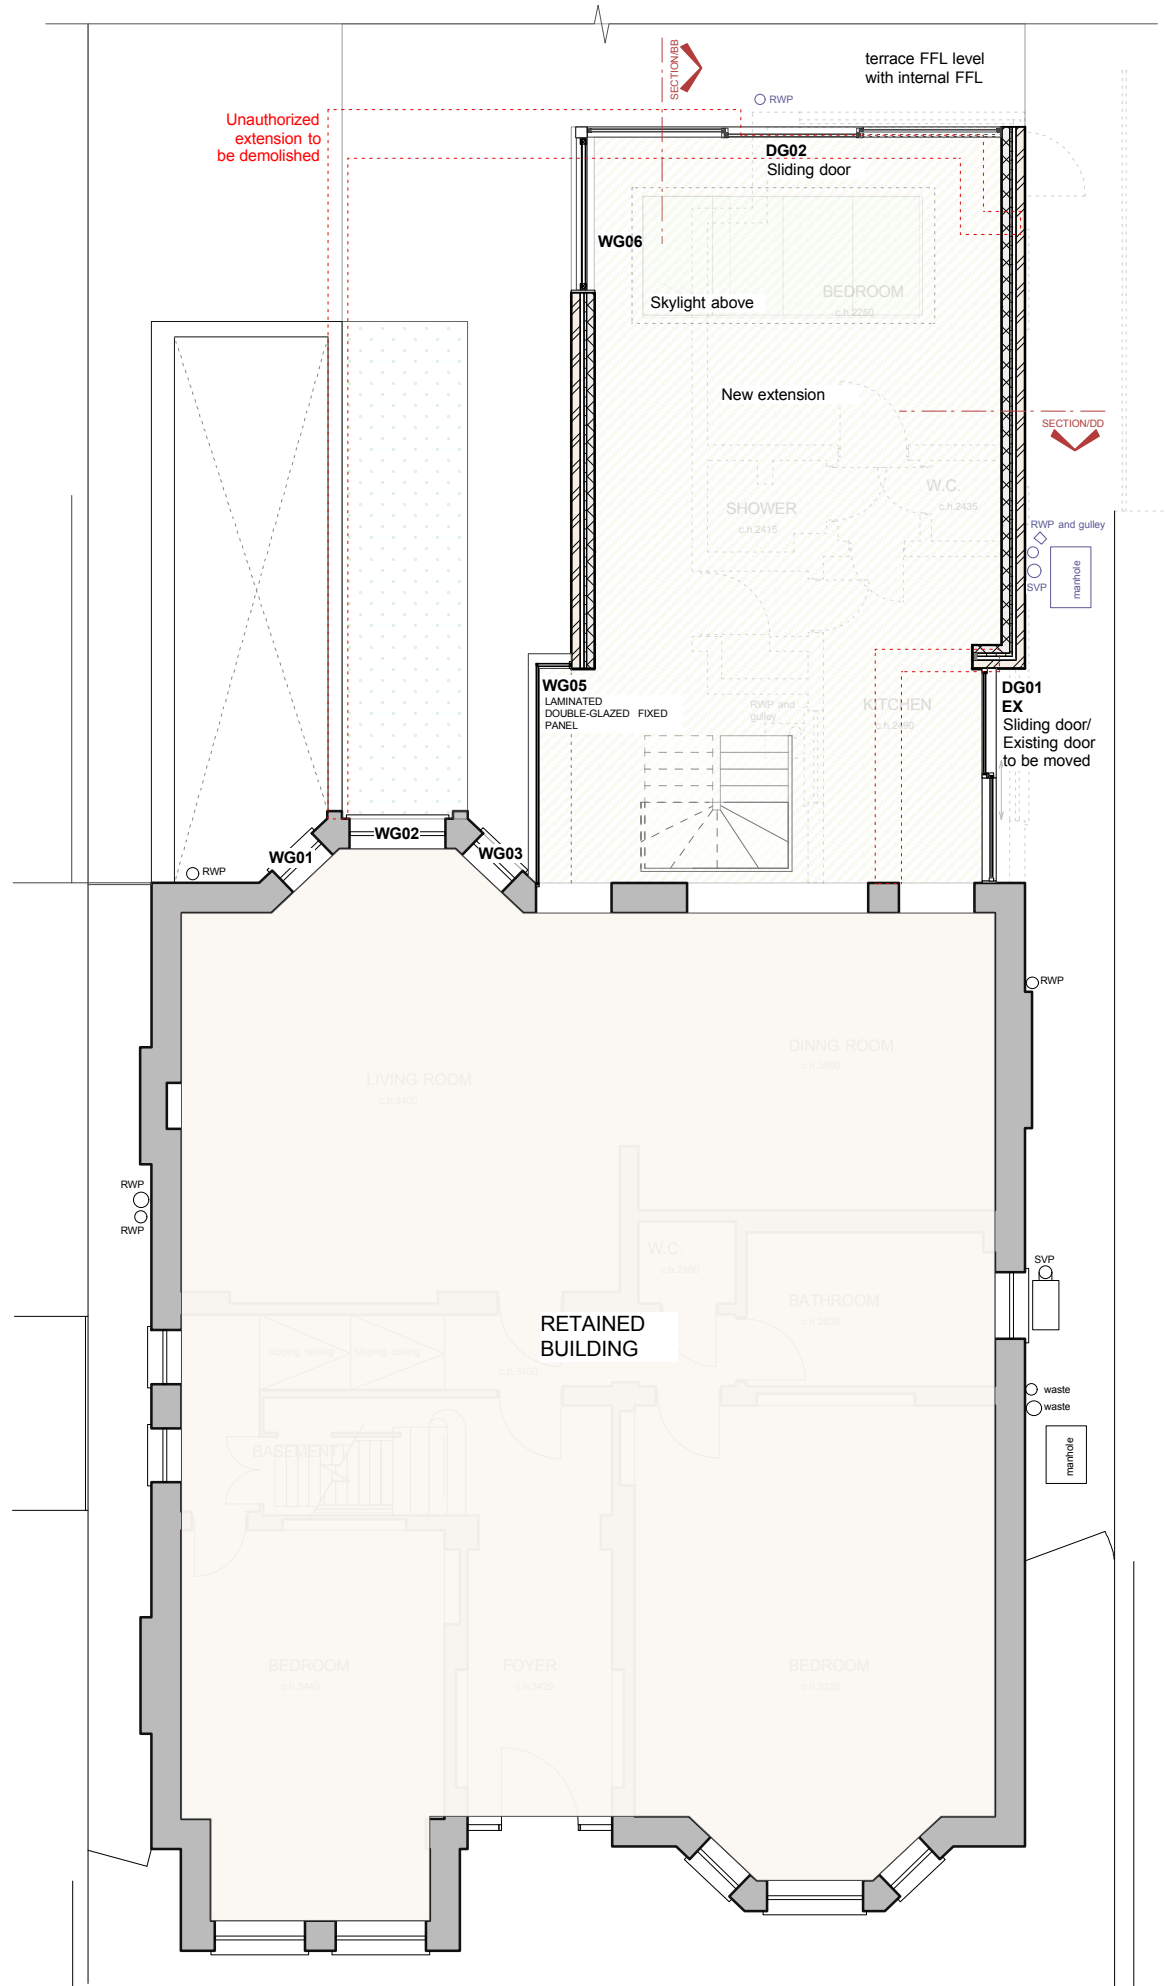

2 LANCASTER GROVE-PROSPED/ GROUND FLOOR
Scale: 1:100

NOTES:

The drawing must not be scaled and all dimensions are to be checked on site before work is commenced. The drawing is to be read in conjunction with all other Structural Engineers and Service Engineers drawings and written specifications.

SPECIFICATIONS:

REVISION

N	DATE	NOTES

PROJECT:
LANCASTER GROVE


DRAWING N:
LG-A-PP-FP1001-A

DRAWING:
**PROPOSED
BASEMENT AND
GROUN DFLOOR
PLANS**

- PRELIMINARY
- PLANNING APPROVAL
- CONSTRUCTION
- DESIGN INFORMATION
- TENDER
- AS BUILT

CLIENT:
Mr & Mrs Silver

LOCATION: 45 Lancaster Grove, NW3 4HB

 

DATE:
22.04.15

SCALE:
1:100 @A3


REV:

PROJECT DESIGNER:



120 Fortune Green Road
NW6 1DN / London
t. 0207 4355008

DESIGNER:
Marco Ferrara-Bardile
marco@rmfstudio.com
t. 0797 5644556

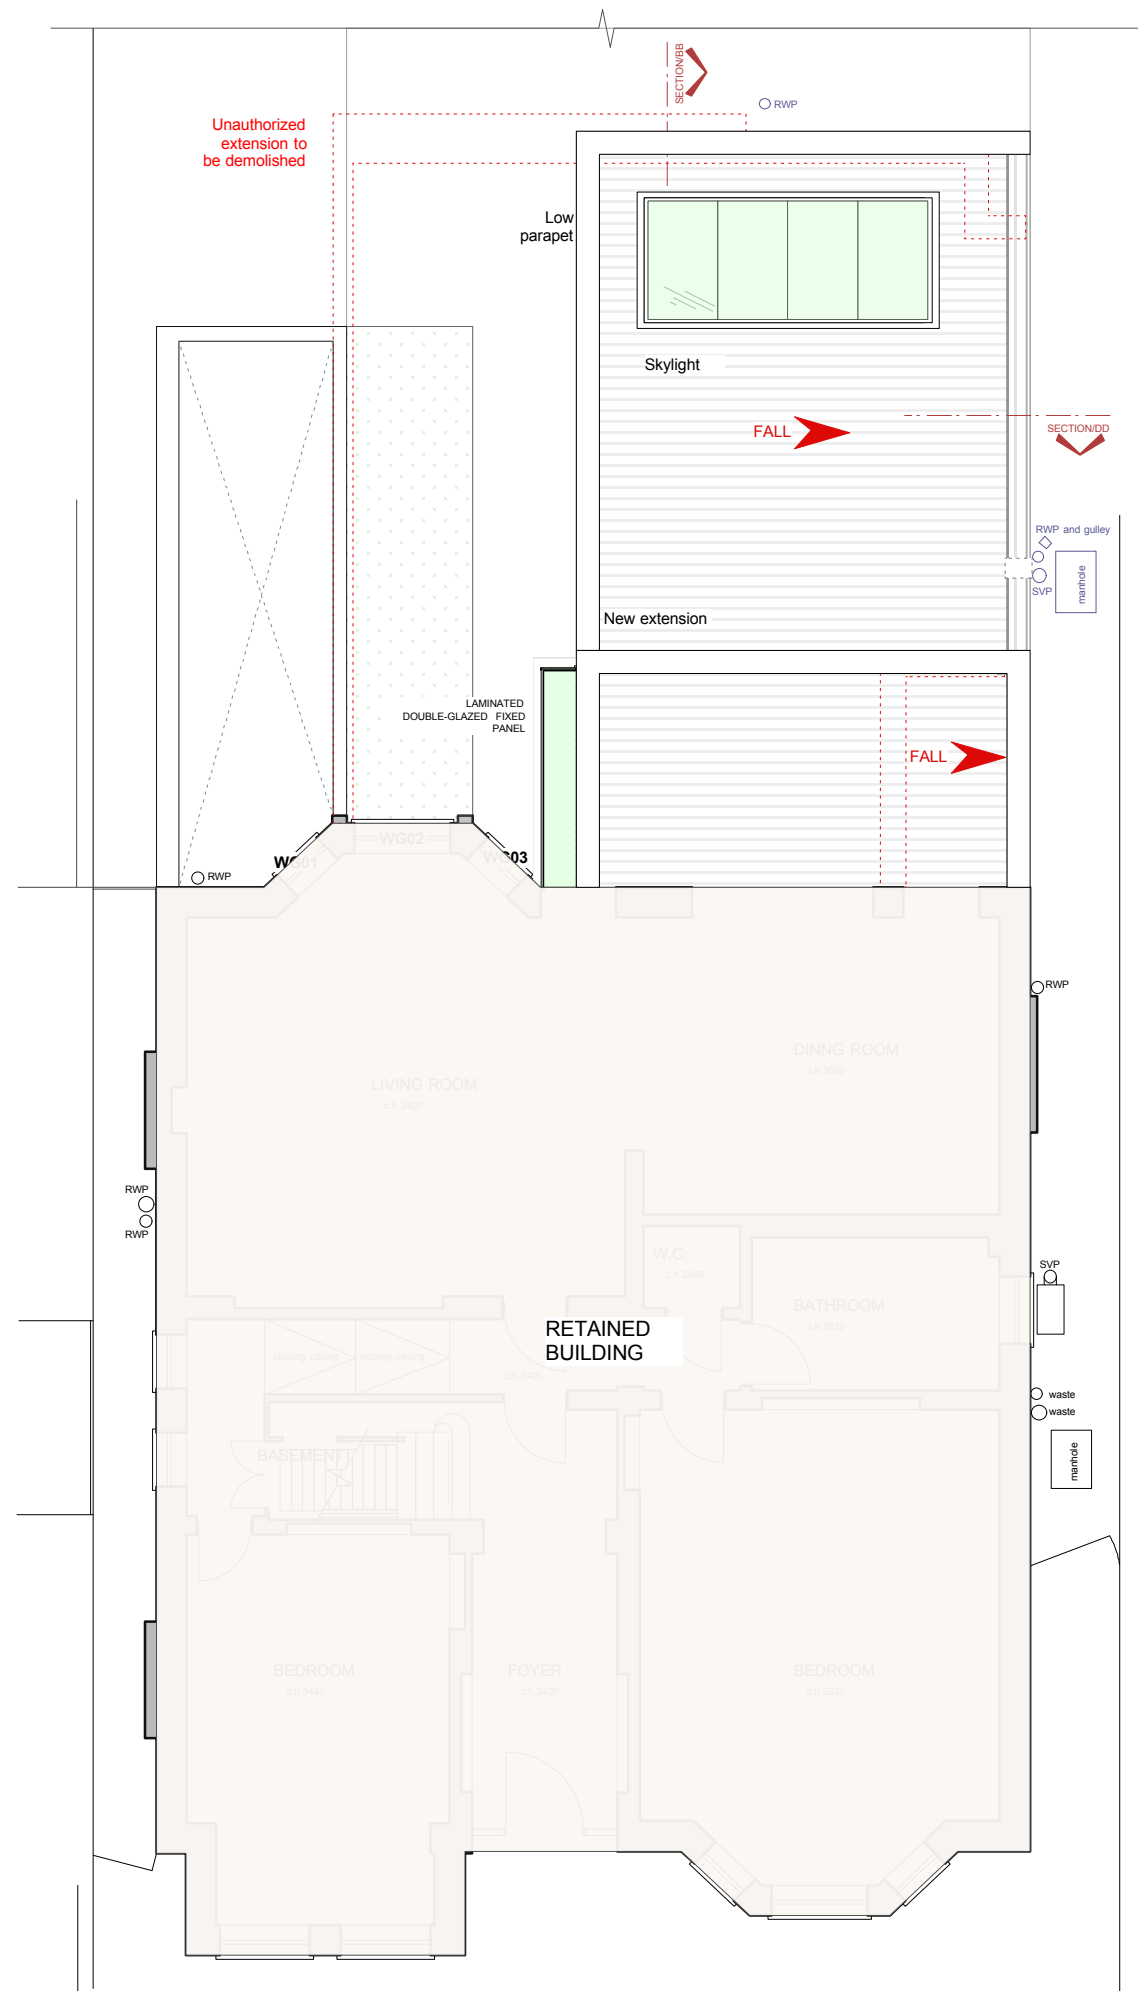

3 LANCASTER GROVE-PROPOSED/ROOF PLAN
Scale: 1:100

NOTES:

The drawing must not be scaled and all dimensions are to be checked on site before work is commenced.
The drawing is to be read in conjunction with all other Structural Engineers and Service Engineers drawings and written specifications.

SPECIFICATIONS:

REVISION		
N	DATE	NOTES

PROJECT:
LANCASTER GROVE


DRAWING N:
LG-A-PP-PP002-B

DRAWING:
PROPOSED FIRST FLOOR/ROOF'S EXTENSION PLAN

- PRELIMINARY
- PLANNING APPROVAL
- CONSTRUCTION
- DESIGN INFORMATION
- TENDER
- AS BUILT

CLIENT:
Mr & Mrs Silver

LOCATION: 45 Lancaster Grove, NW3 4HB

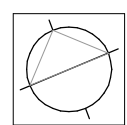

DATE:
30.06.15

SCALE:
1:100 @A3

REV:

PROJECT DESIGNER:



120 Fortune Green Road
NW6 1DN / London
t. 0207 4355008
DESIGNER:
Marco Ferrara-Bardile
marco@rmfstudio.com
t. 0797 5644556



4 LANCASTER GROVE-PROPOSED/ REAR ELEVATION
Scale: 1:100

NOTES:

The drawing must not be scaled and all dimensions are to be checked on site before work is commenced.
The drawing is to be read in conjunction with all other Structural Engineers and Service Engineers drawings and written specifications.

SPECIFICATIONS:

REVISION		
N	DATE	NOTES

PROJECT: LANCASTER GROVE	DRAWING N: LG-A-PP-EL001-A
DRAWING: PROPOSED REAR ELEVATION	<input type="checkbox"/> PRELIMINARY <input checked="" type="checkbox"/> PLANNING APPROVAL <input type="checkbox"/> CONSTRUCTION <input type="checkbox"/> DESIGN INFORMATION <input type="checkbox"/> TENDER <input type="checkbox"/> AS BUILT

CLIENT:
Mr & Mrs Silver


LOCATION: 45 Lancaster Grove, NW3 4HB

	DATE:	SCALE:	REV:
	22.04.15	1:100 @A3	


PROJECT DESIGNER:

RMFstudio 120 Fortune Green Road
NW6 1DN / London
t. 0207 4355008


DESIGNER:
Marco Ferrara-Bardile
marco@rmfstudio.com
t. 0797 5644556

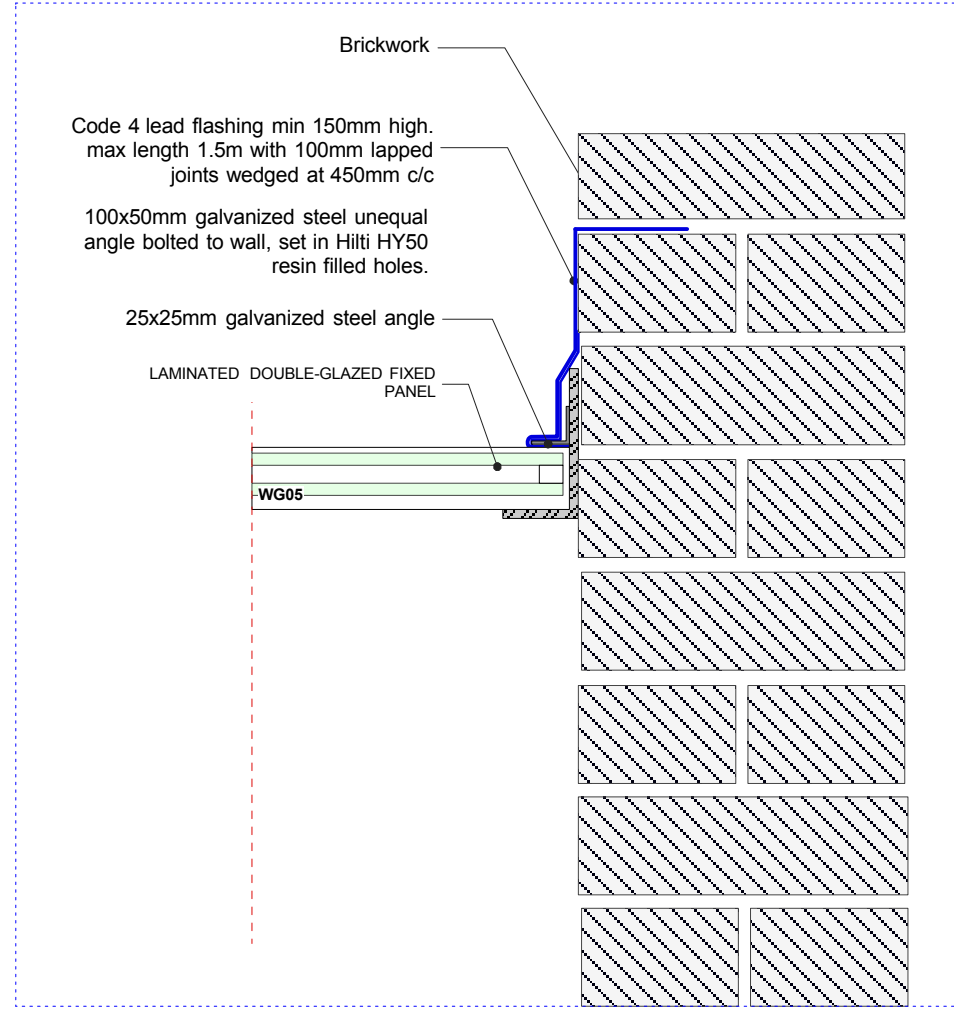

DETAIL-Glass pod /D03
Cross section - SCALE 1:5

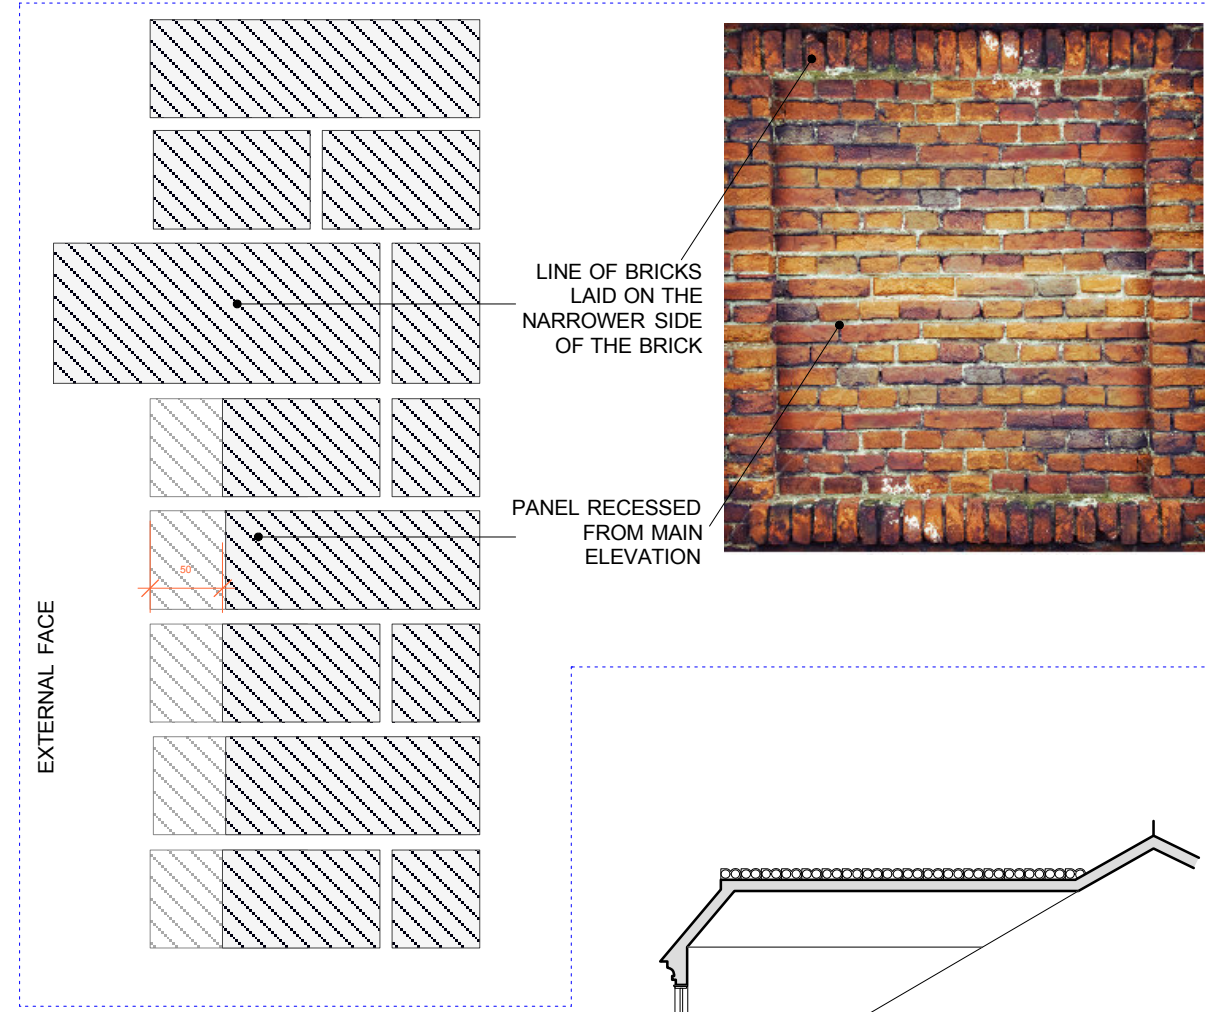

DETAIL-RECESSED BRICK PANELS /D04
Cross section - SCALE 1:5

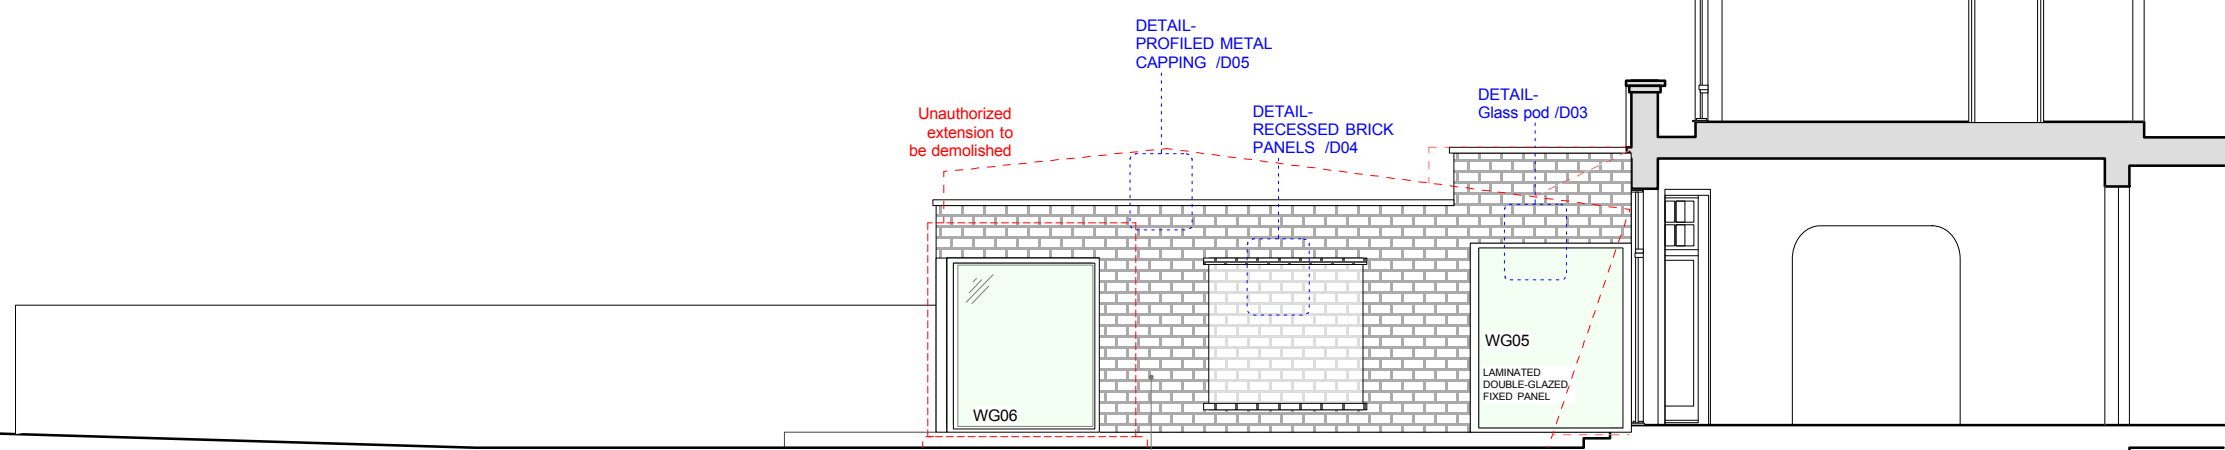

5 LANCASTER GROVE-PROPOSED/ SIDE ELEVATION
Scale: 1:100

NOTES:

The drawing must not be scaled and all dimensions are to be checked on site before work is commenced.
The drawing is to be read in conjunction with all other Structural Engineers and Service Engineers drawings and written specifications.

SPECIFICATIONS:

REVISION		
N	DATE	NOTES

PROJECT:
LANCASTER GROVE

DRAWING N:
LG-A-PP-EL002-A

DRAWING:
PROPOSED WEST ELEVATION

- PRELIMINARY
- PLANNING APPROVAL
- CONSTRUCTION
- DESIGN INFORMATION
- TENDER
- AS BUILT

CLIENT:
Mr & Mrs Silver

LOCATION: 45 Lancaster Grove, NW3 4HB

	DATE: 22.04.15	SCALE: 1:100 @A3	REV:

PROJECT DESIGNER:

RMFstudio 120 Fortune Green Road
NW6 1DN / London
t. 0207 4355008

DESIGNER:
Marco Ferrara-Bardile
marco@rmfstudio.com
t. 0797 5644556

NOTES:

The drawing must not be scaled and all dimensions are to be checked on site before work is commenced.
The drawing is to be read in conjunction with all other Structural Engineers and Service Engineers drawings and written specifications.

SPECIFICATIONS:

REVISION

N	DATE	NOTES

PROJECT:
LANCASTER GROVE


DRAWING N:
LG-A-PP-EL003-B

DRAWING:
PROPOSED EAST ELEVATION

- PRELIMINARY
- PLANNING APPROVAL
- CONSTRUCTION
- DESIGN INFORMATION
- TENDER
- AS BUILT

CLIENT:
Mr & Mrs Silver

LOCATION: 45 Lancaster Grove, NW3 4HB

 

DATE:
13.07.15


SCALE:
1:100 @A3

REV:


PROJECT DESIGNER:




120 Fortune Green Road
NW6 1DN / London
t. 0207 4355008
DESIGNER:
Marco Ferrara-Bardile
marco@rmfstudio.com
t. 0797 5644556

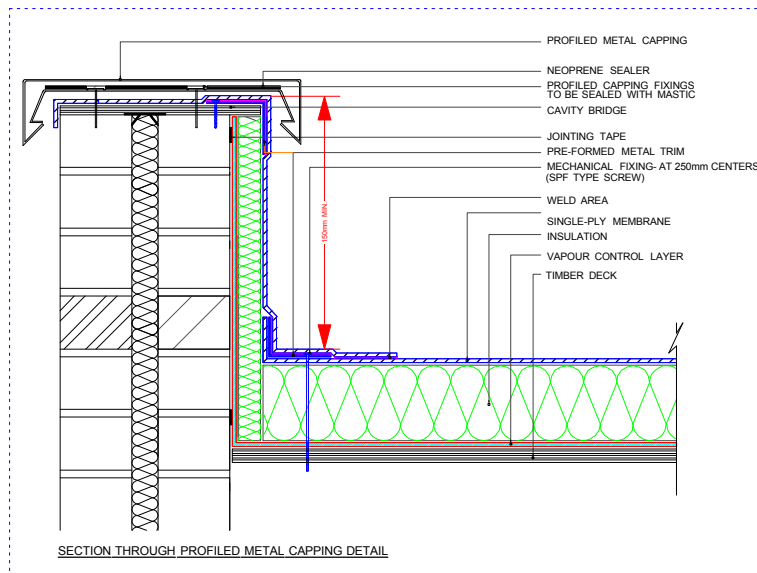

DETAIL-PROFILED METAL CAPPING /D05
Cross section - SCALE 1:10

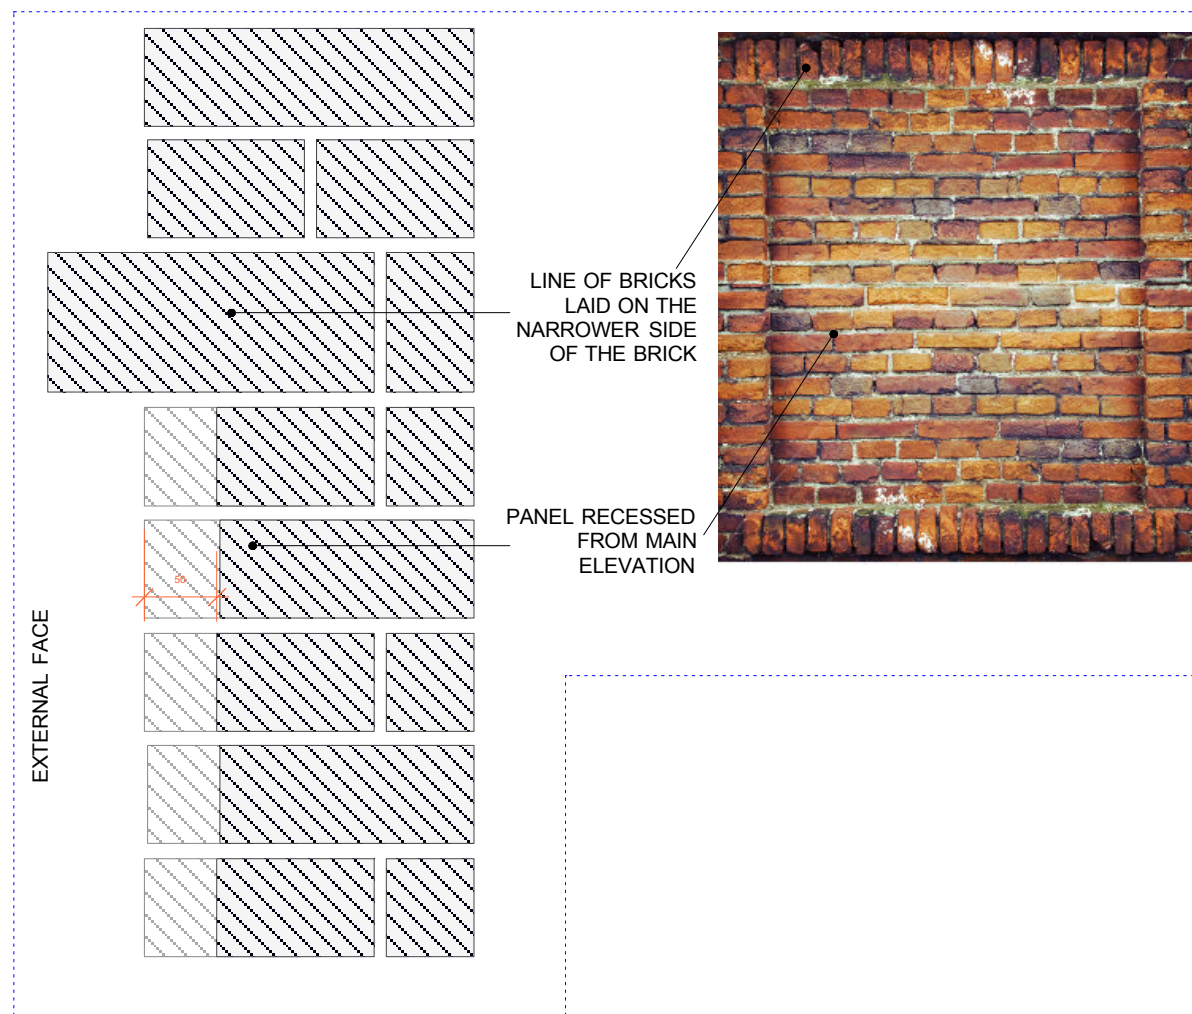


DETAIL-RECESSED BRICK PANELS /D04
Cross section - SCALE 1:5

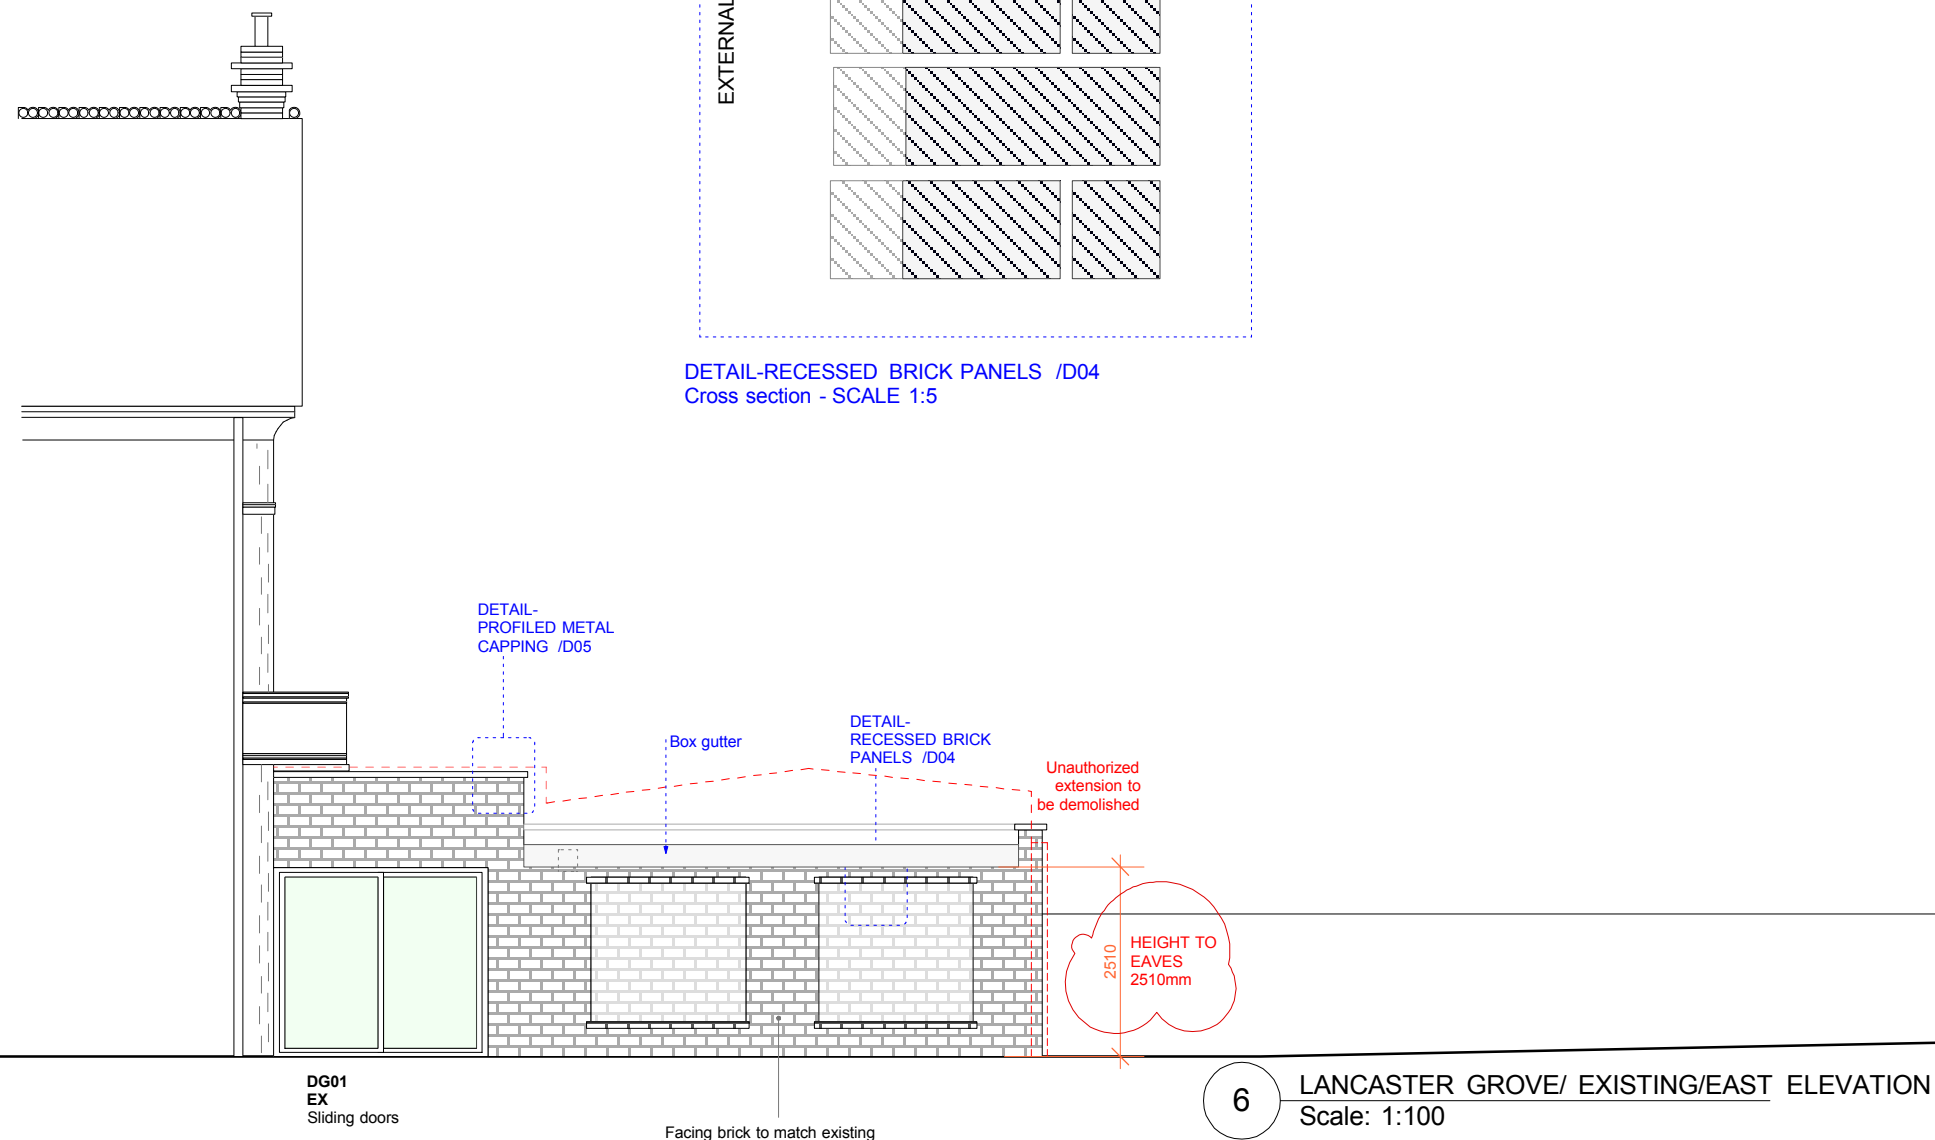



8 LANCASTER GROVE-PROPOSED/DETAIL -SECTION DD
Scale: 1:50

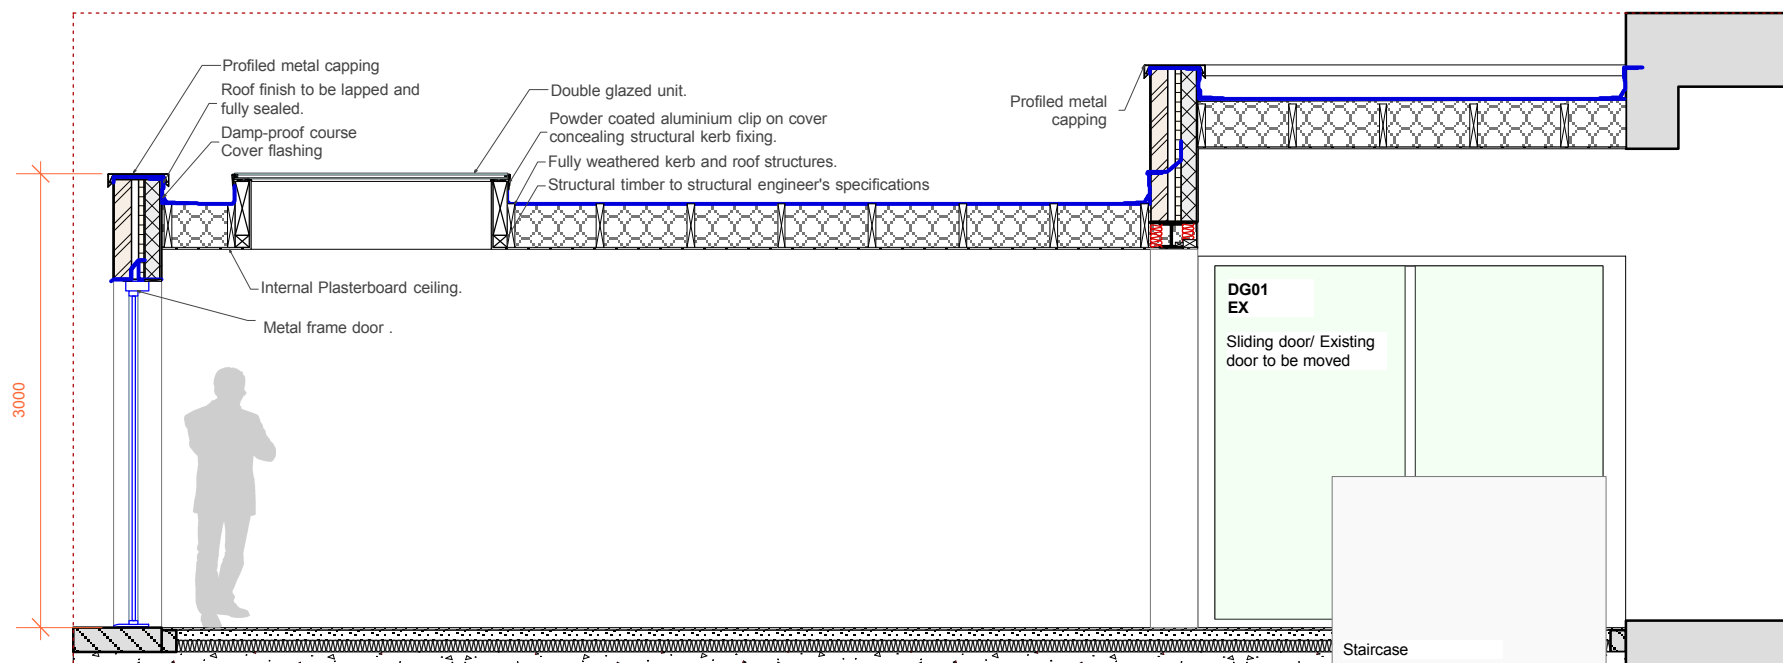

9 LANCASTER GROVE-PROPOSED/DETAIL -SECTION BB
Scale: 1:50

NOTES:

The drawing must not be scaled and all dimensions are to be checked on site before work is commenced.
The drawing is to be read in conjunction with all other Structural Engineers and Service Engineers drawings and written specifications.

SPECIFICATIONS:

REVISION

N	DATE	NOTES

PROJECT:
LANCASTER GROVE


DRAWING N:
LG-A-PP-SE1001-B

DRAWING:
PROPOSED SECTIONS

- PRELIMINARY
- PLANNING APPROVAL
- CONSTRUCTION
- DESIGN INFORMATION
- TENDER
- AS BUILT

CLIENT:
Mr & Mrs Silver

LOCATION: 45 Lancaster Grove, NW3 4HB

 

DATE:
30.06.15

SCALE:
1:50 @A3

REV:

PROJECT DESIGNER:



120 Fortune Green Road
NW6 1DN / London
t. 0207 4355008

DESIGNER:
Marco Ferrara-Bardile
marco@rmfstudio.com
t. 0797 5644556