




01 GROUND PLAN AS PROPOSED
SCALE 1:100 AT A3

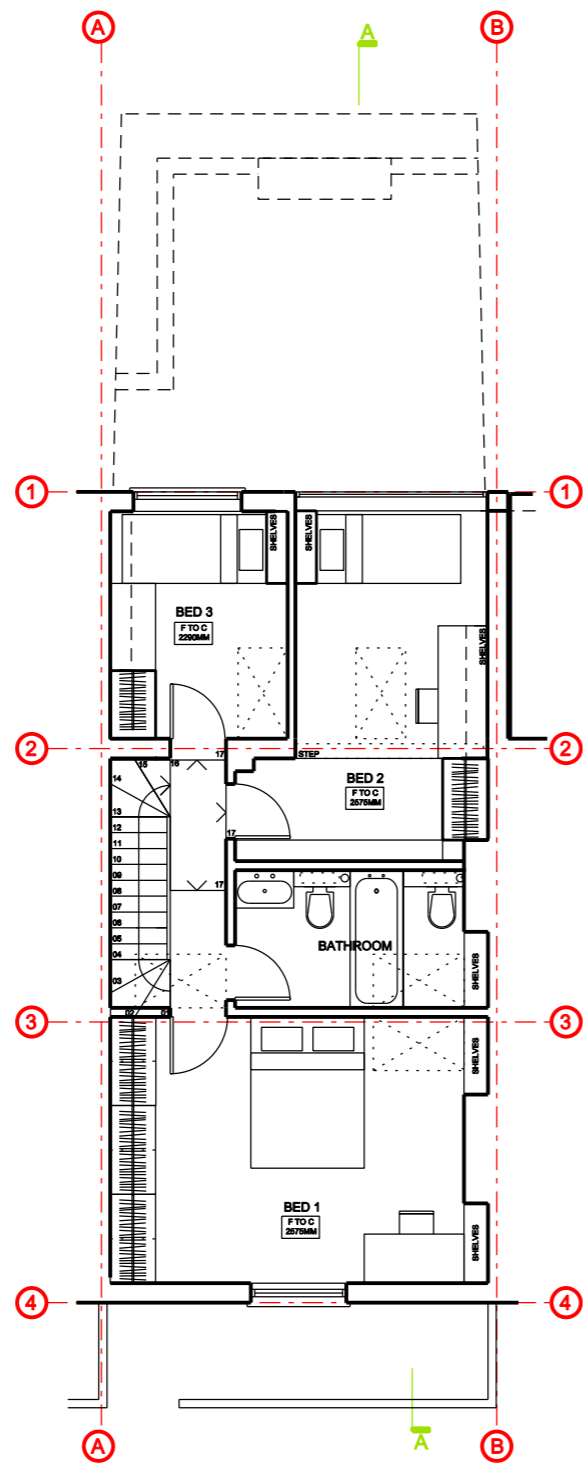

02 FIRST FLOOR AS PROPOSED
SCALE 1:100 AT A3

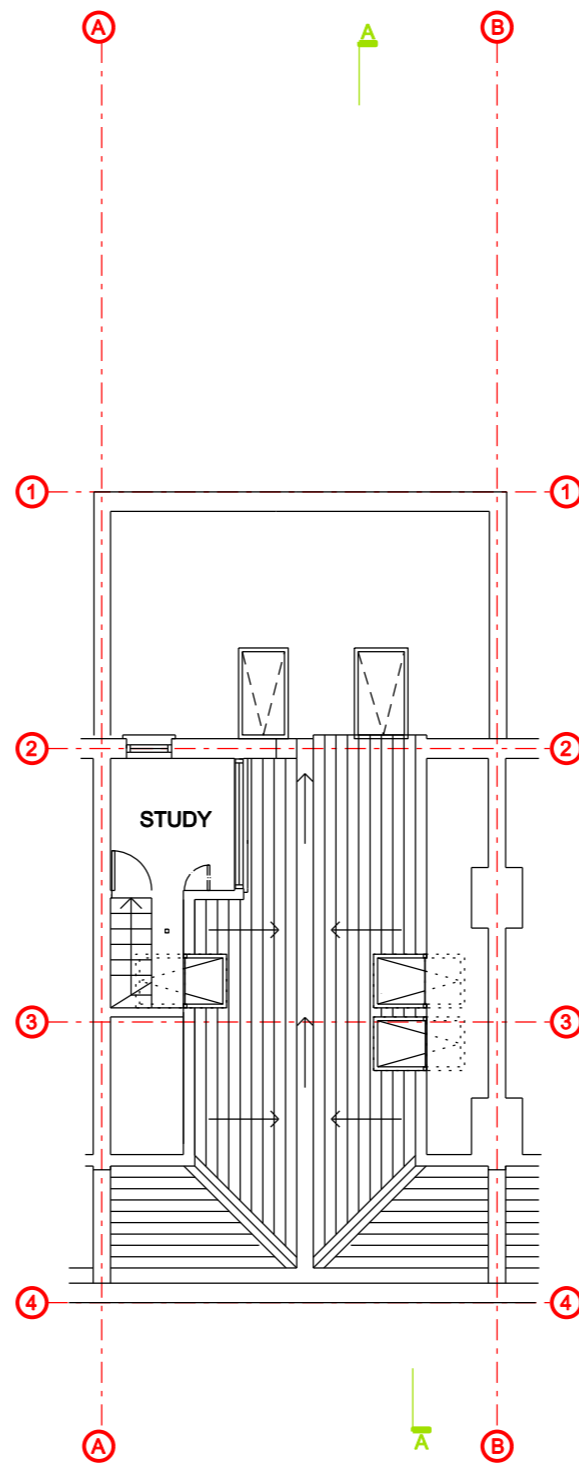

03 SECOND FLOOR AS PROPOSED
SCALE 1:100 AT A3

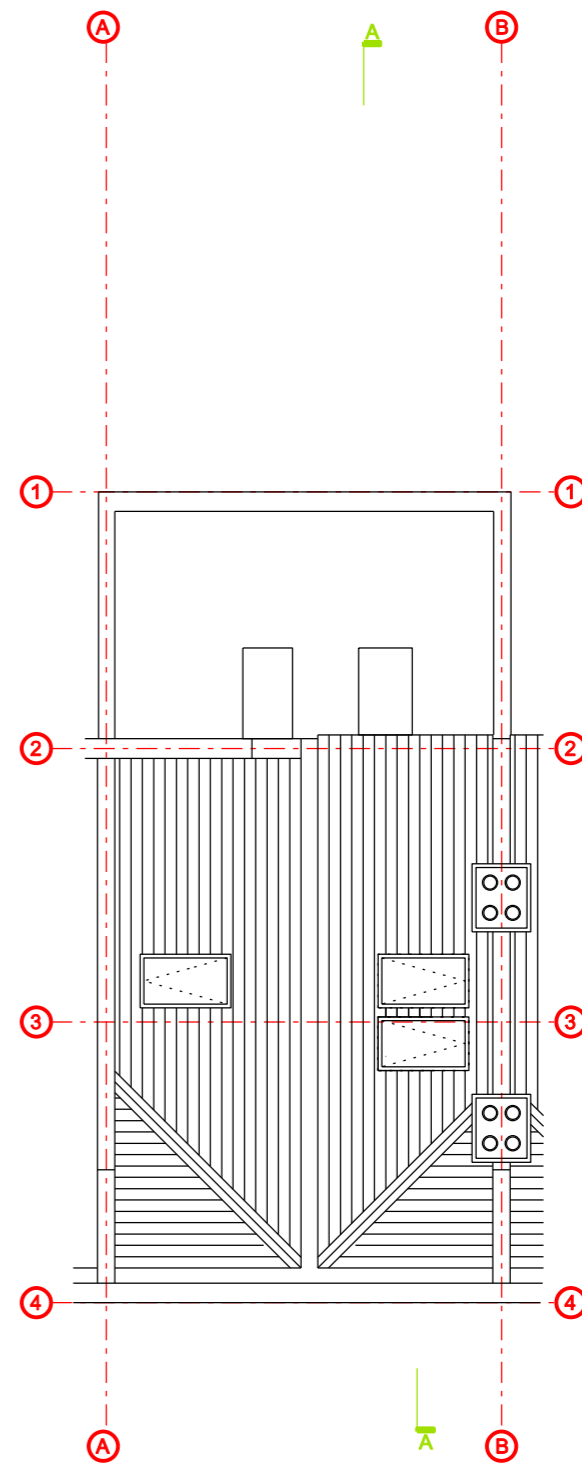

04 ROOF PLAN AS PROPOSED
SCALE 1:100 AT A3



RevA 01.10.15 Side window removed

Project No. **15106**

Client Dr Steve Harris & Dr Sara Ghorashian

Scale 1:100 at A3 Date October 2015

Project 3 Falkland Place, London

Drawing Title: Proposed Plans

Drawing No. P-101 Rev. A

Drawn JG Checked -

Copyright Origin Architects.
No implied license exists. This drawing should not be used to calculate areas for the purposes of valuation. All dimensions to be checked on site by the contractor and each dimension to be their responsibility. Do not scale drawings. All work must comply with relevant British Standards and Building Regulations requirements. Drawing errors and omissions to be reported to the architect.

info@originstudio.co.uk
www.originstudio.co.uk

