




PROPOSED REAR ELEVATION 1:100@A1/1:200@A3

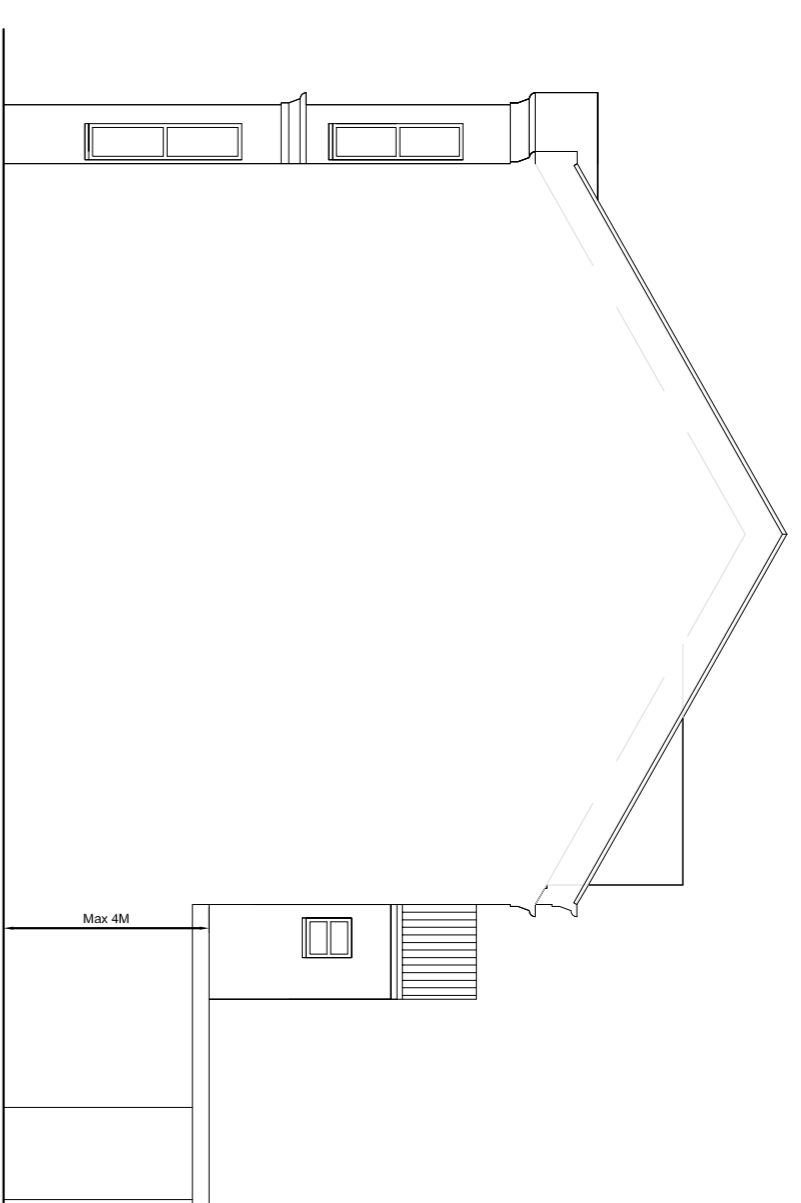

PROPOSED SIDE ELEVATION 1:100@A1/1:200@A3

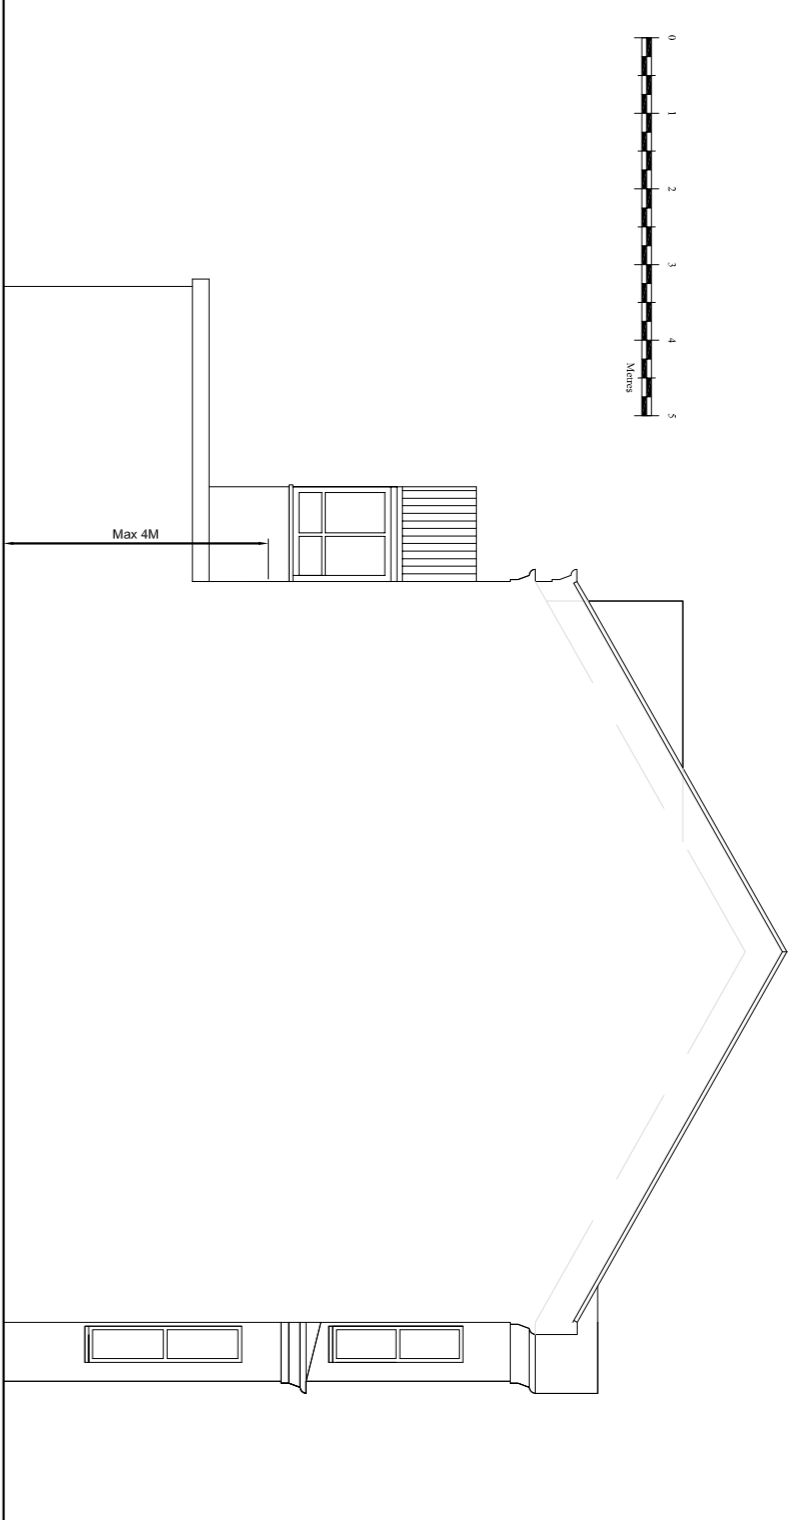

PROPOSED SIDE ELEVATION 1:100@A1/1:200@A3

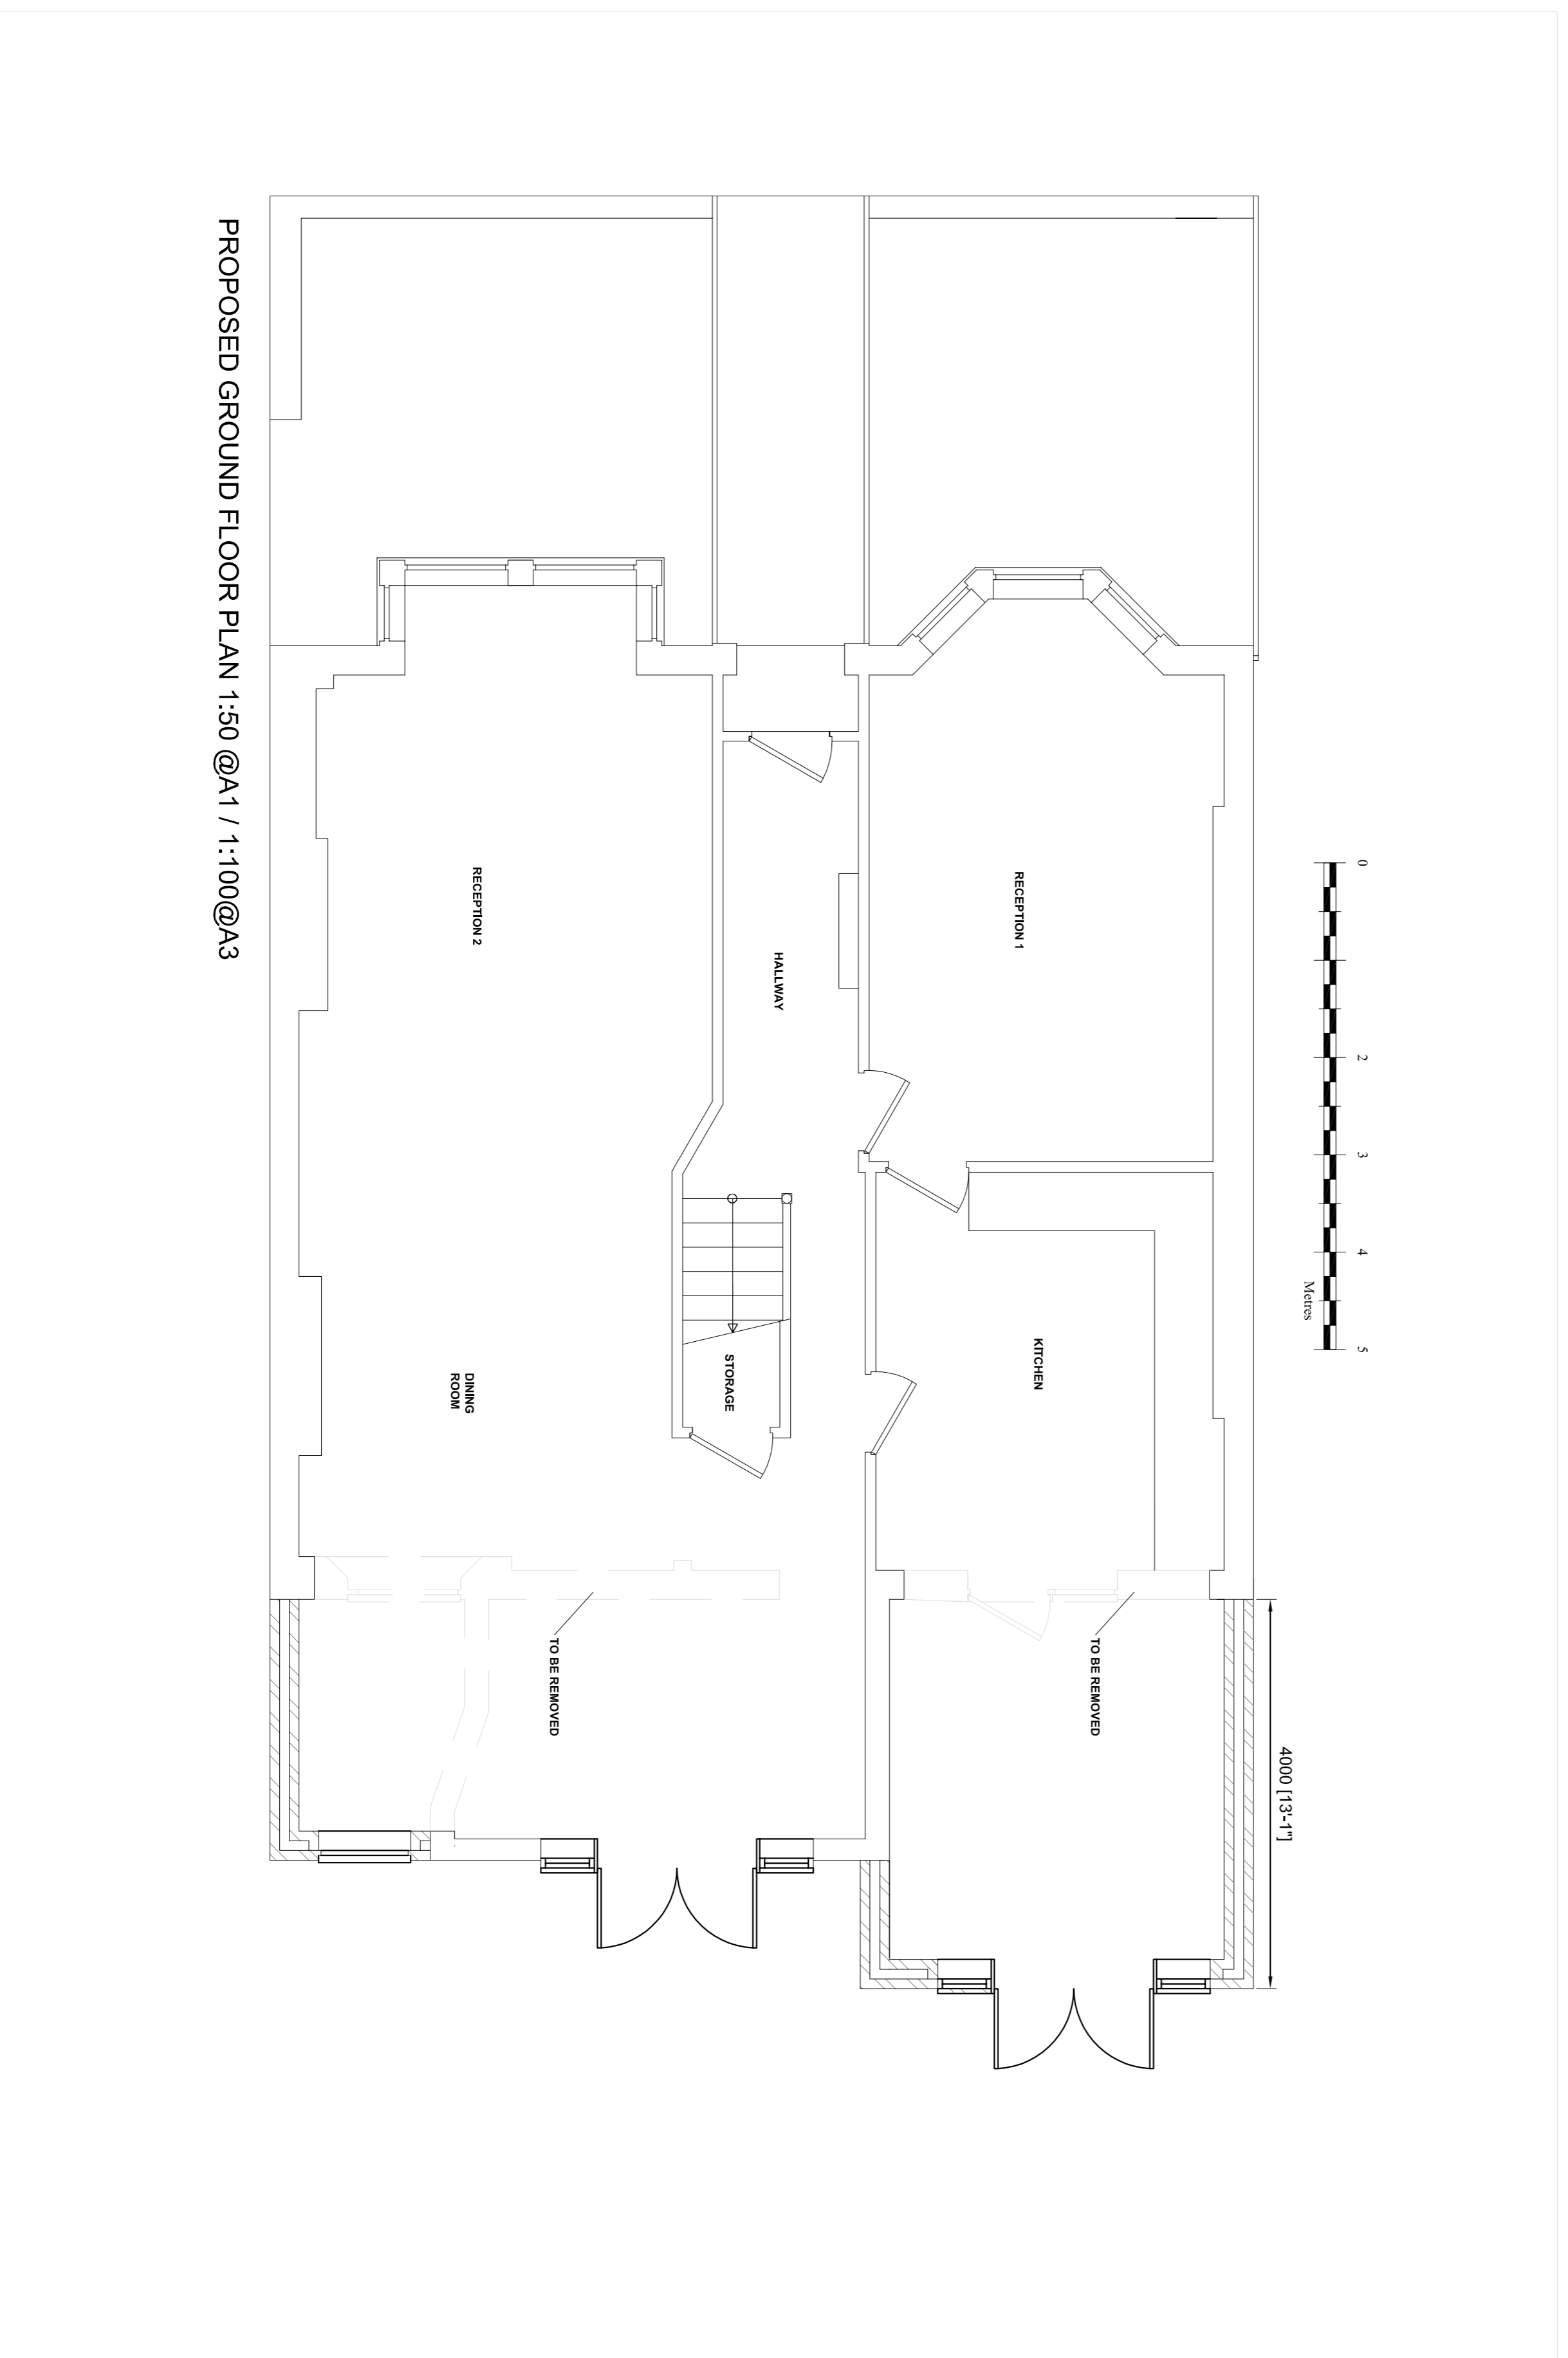

PROPOSED GROUND FLOOR PLAN 1:50 @A1 / 1:100@A3

Revision	Description	Date

**TOWN AND COUNTRY
PLANNING LTD**
(020) 8441 4947

10 Beldon Road, Cocklewell, Harpenden, EN9 9JT
email: marketing@tandc.co.uk

Project
7 Hilltop Road
Camden
London
NW6 2QA

Client
Mr. N. Colesorkhi

Proposed plans and elevations

Drawing No.
2010/0483 No. 7 Rev 2 01-10-15

Scale 1:50, 1:100 - Drawn By: MPM

Checked Y Date

IMPORTANT NOTICE

Copyright. Drawing to be used in conjunction with specification and structural engineering notes. Figured dimensions only are to be used. All dimensions to be taken from the drawing. No part of this drawing is to be reproduced without the written permission of Town and Country Planning Ltd. Work should only be undertaken from local authority approved drawings. Commencement of any work on site prior to granting the necessary planning consent is a breach of the planning control legislation and is a criminal offence.