



First Floor Demolitions 1:50

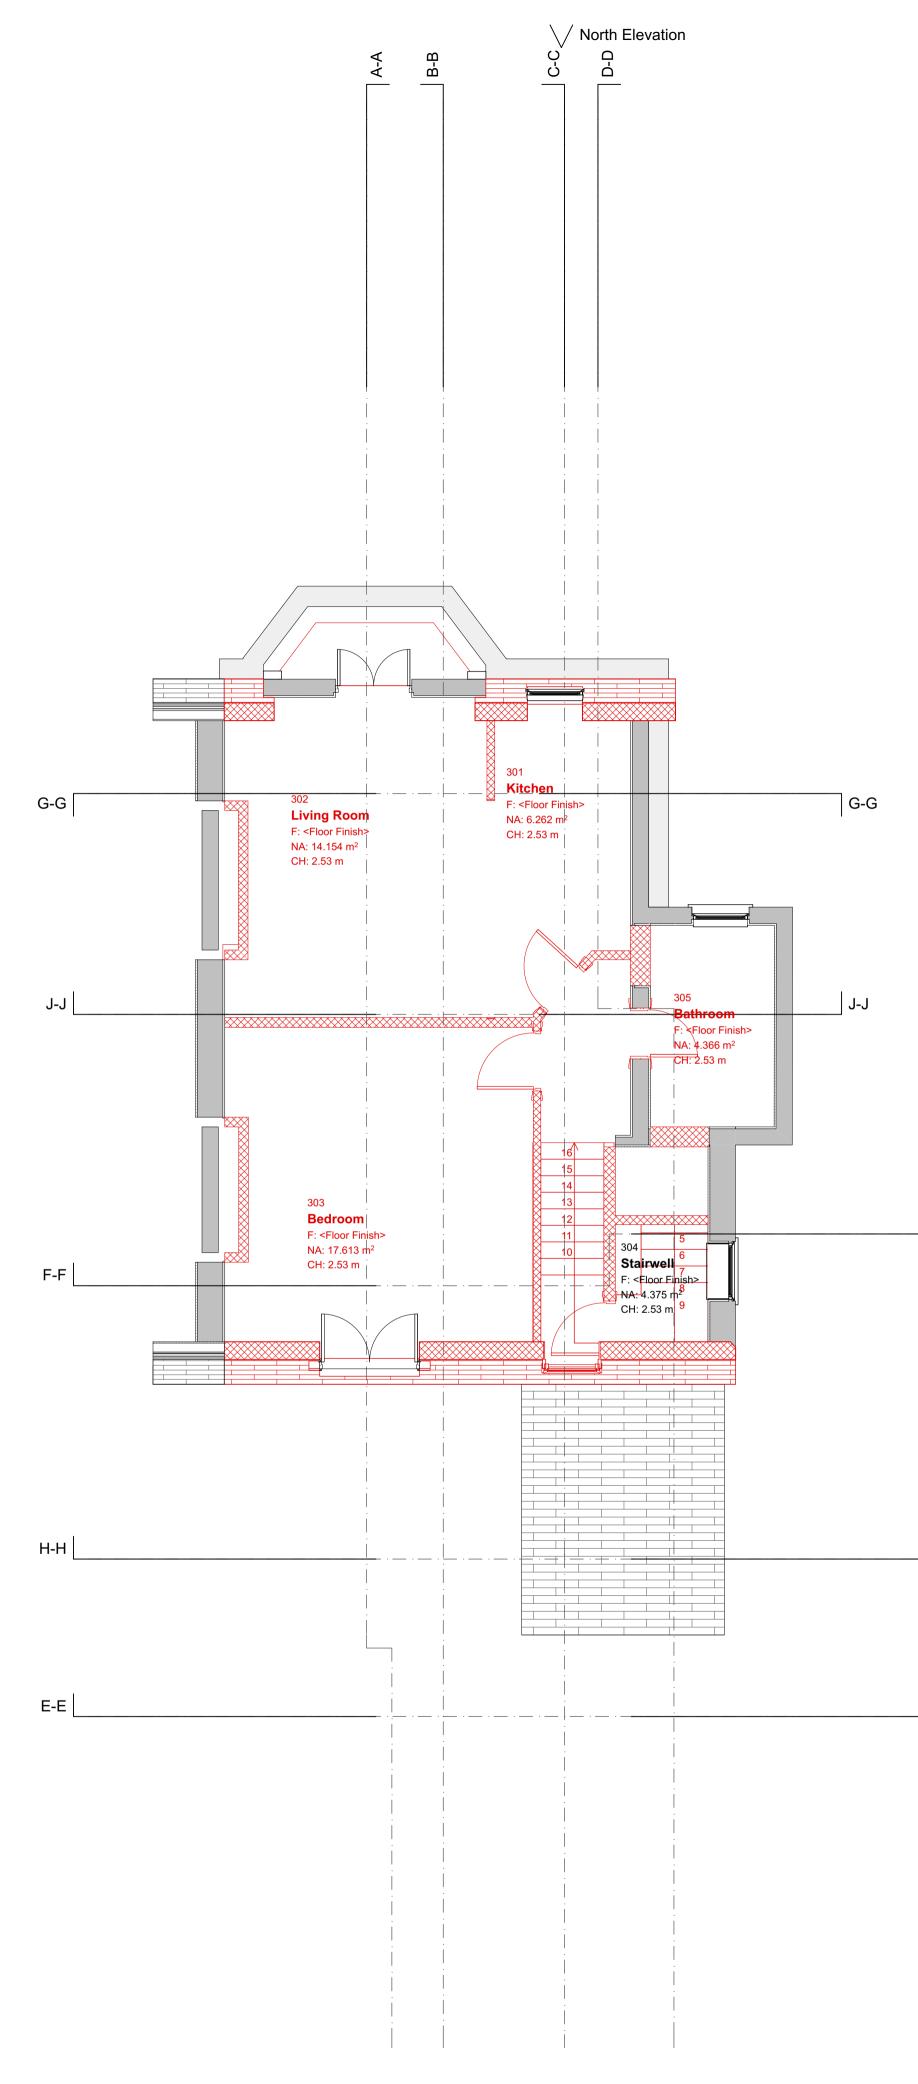

Second Floor Demolitions 1:50

 $\leq$ 

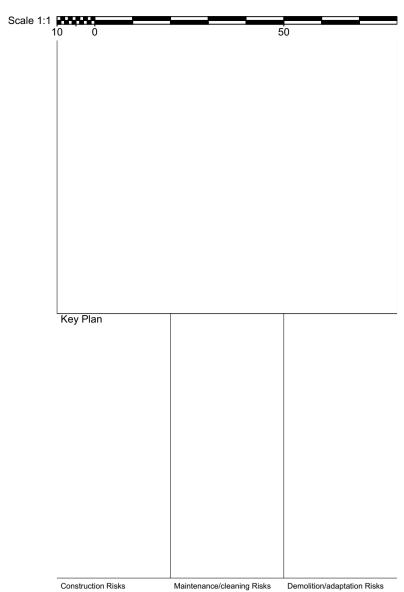

In addition to the hazard/risks normally associated with the types of work detailed on this drawing take note of the above. It is assumed that all works on this drawing will be carried out by a competent contractor working, where appropriate, to an appropriate method statement.

NOTES

Report all errors and discrepancies promptly to architects before proceeding with the works. CONTRACTORS: Do not scale drawing. Figured dimensions to be worked to in all cases. The contractor is responsible for checking dimensions, tolerances and references. All structural information to be taken from engineers drawings.

ightarrow East Elevation

F-F

| н-н

E-E

PROJECT 7 Well Road DRAWING TITLE 2. First & Second Floor Demolitions

drawing no. 1312R, A-03-122-01 - 05

<sup>CLIENT</sup> L Castelli

STATUS PLANNING AMENDMENTS Drawn by

Checked by R J M Drawing Scale 1:50 @ A1

MacArchitect 48 Durnsford Road London N11 2EJ © macArchitect 10/09/2015



