



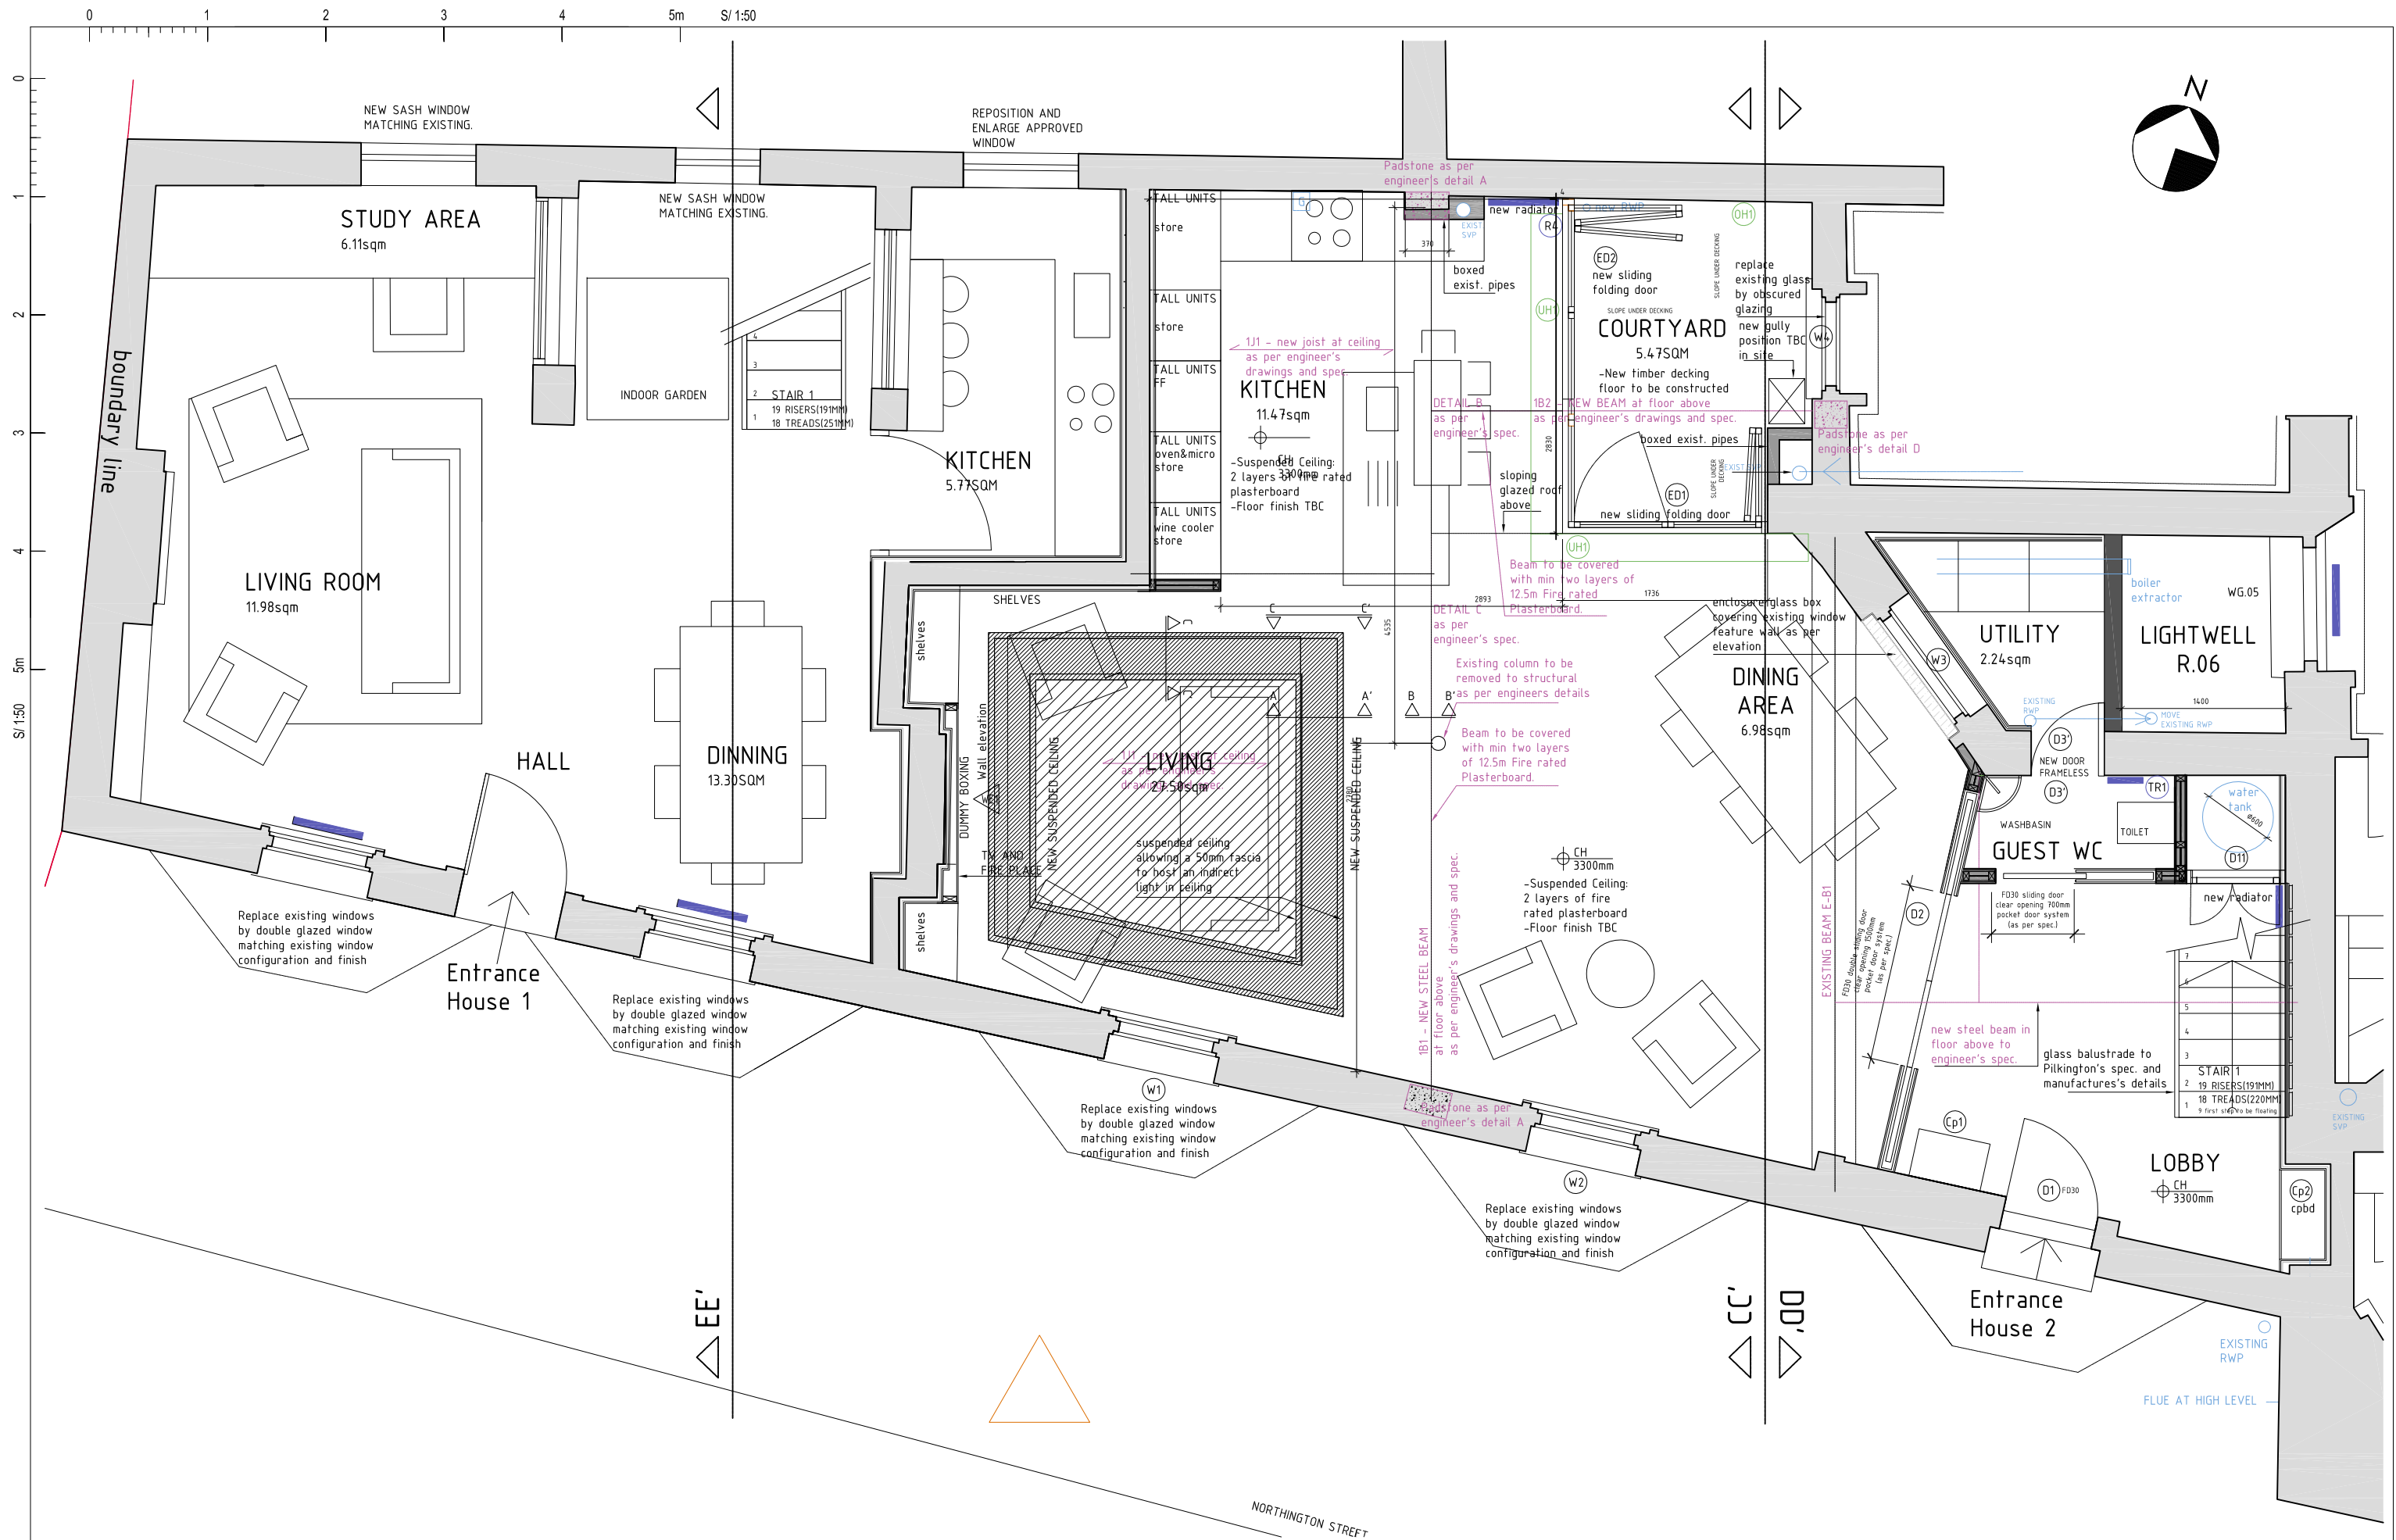

					CLIENT:	PROJECT:	SCALE:	DESIGN/DRAWN:	CHECKED:	DATE:	© Copyright to all designs, notes and drawings remains with P-U-R-A LTD subject to written authorization. • All dimensions in mm unless noted otherwise. • All dimensions and levels to be checked on site. Their accuracy cannot be guaranteed and therefore cannot be used for fabrication, manufacture or construction. • Contractor to verify and to be responsible for all requirements and restrictions due to local rules. Contractor to report if there is any discrepancy in the drawings to P-U-R-A LTD in time to specify alternatives. • This drawing is to be read together with all other relevant drawings. • Do not scale from this drawing.	P-U-R-A Ltd 36 Gloucester Avenue, Primrose Hill NW1 7BB - LONDON Info.uk@p-u-r-a.com www.p-u-r-a.com +44-(0)2072 849 763	
				CLIENT	12-14 Northington Street, WC1 1NW, London.	1:50	AL	CH	23.09.15				
REV	DATE	BY	DESCRIPTION	CHK	LEAD DESIGNER:	DRAWING TITLE:	FORMAT:	PROJECT No:	DRAWING No:	REV:			
DRAWING STATUS:					P-U-R-A. LTD	GROUND FLOOR PLAN AS PROPOSED	A3	0995	20-100	-			
INFORMATION													



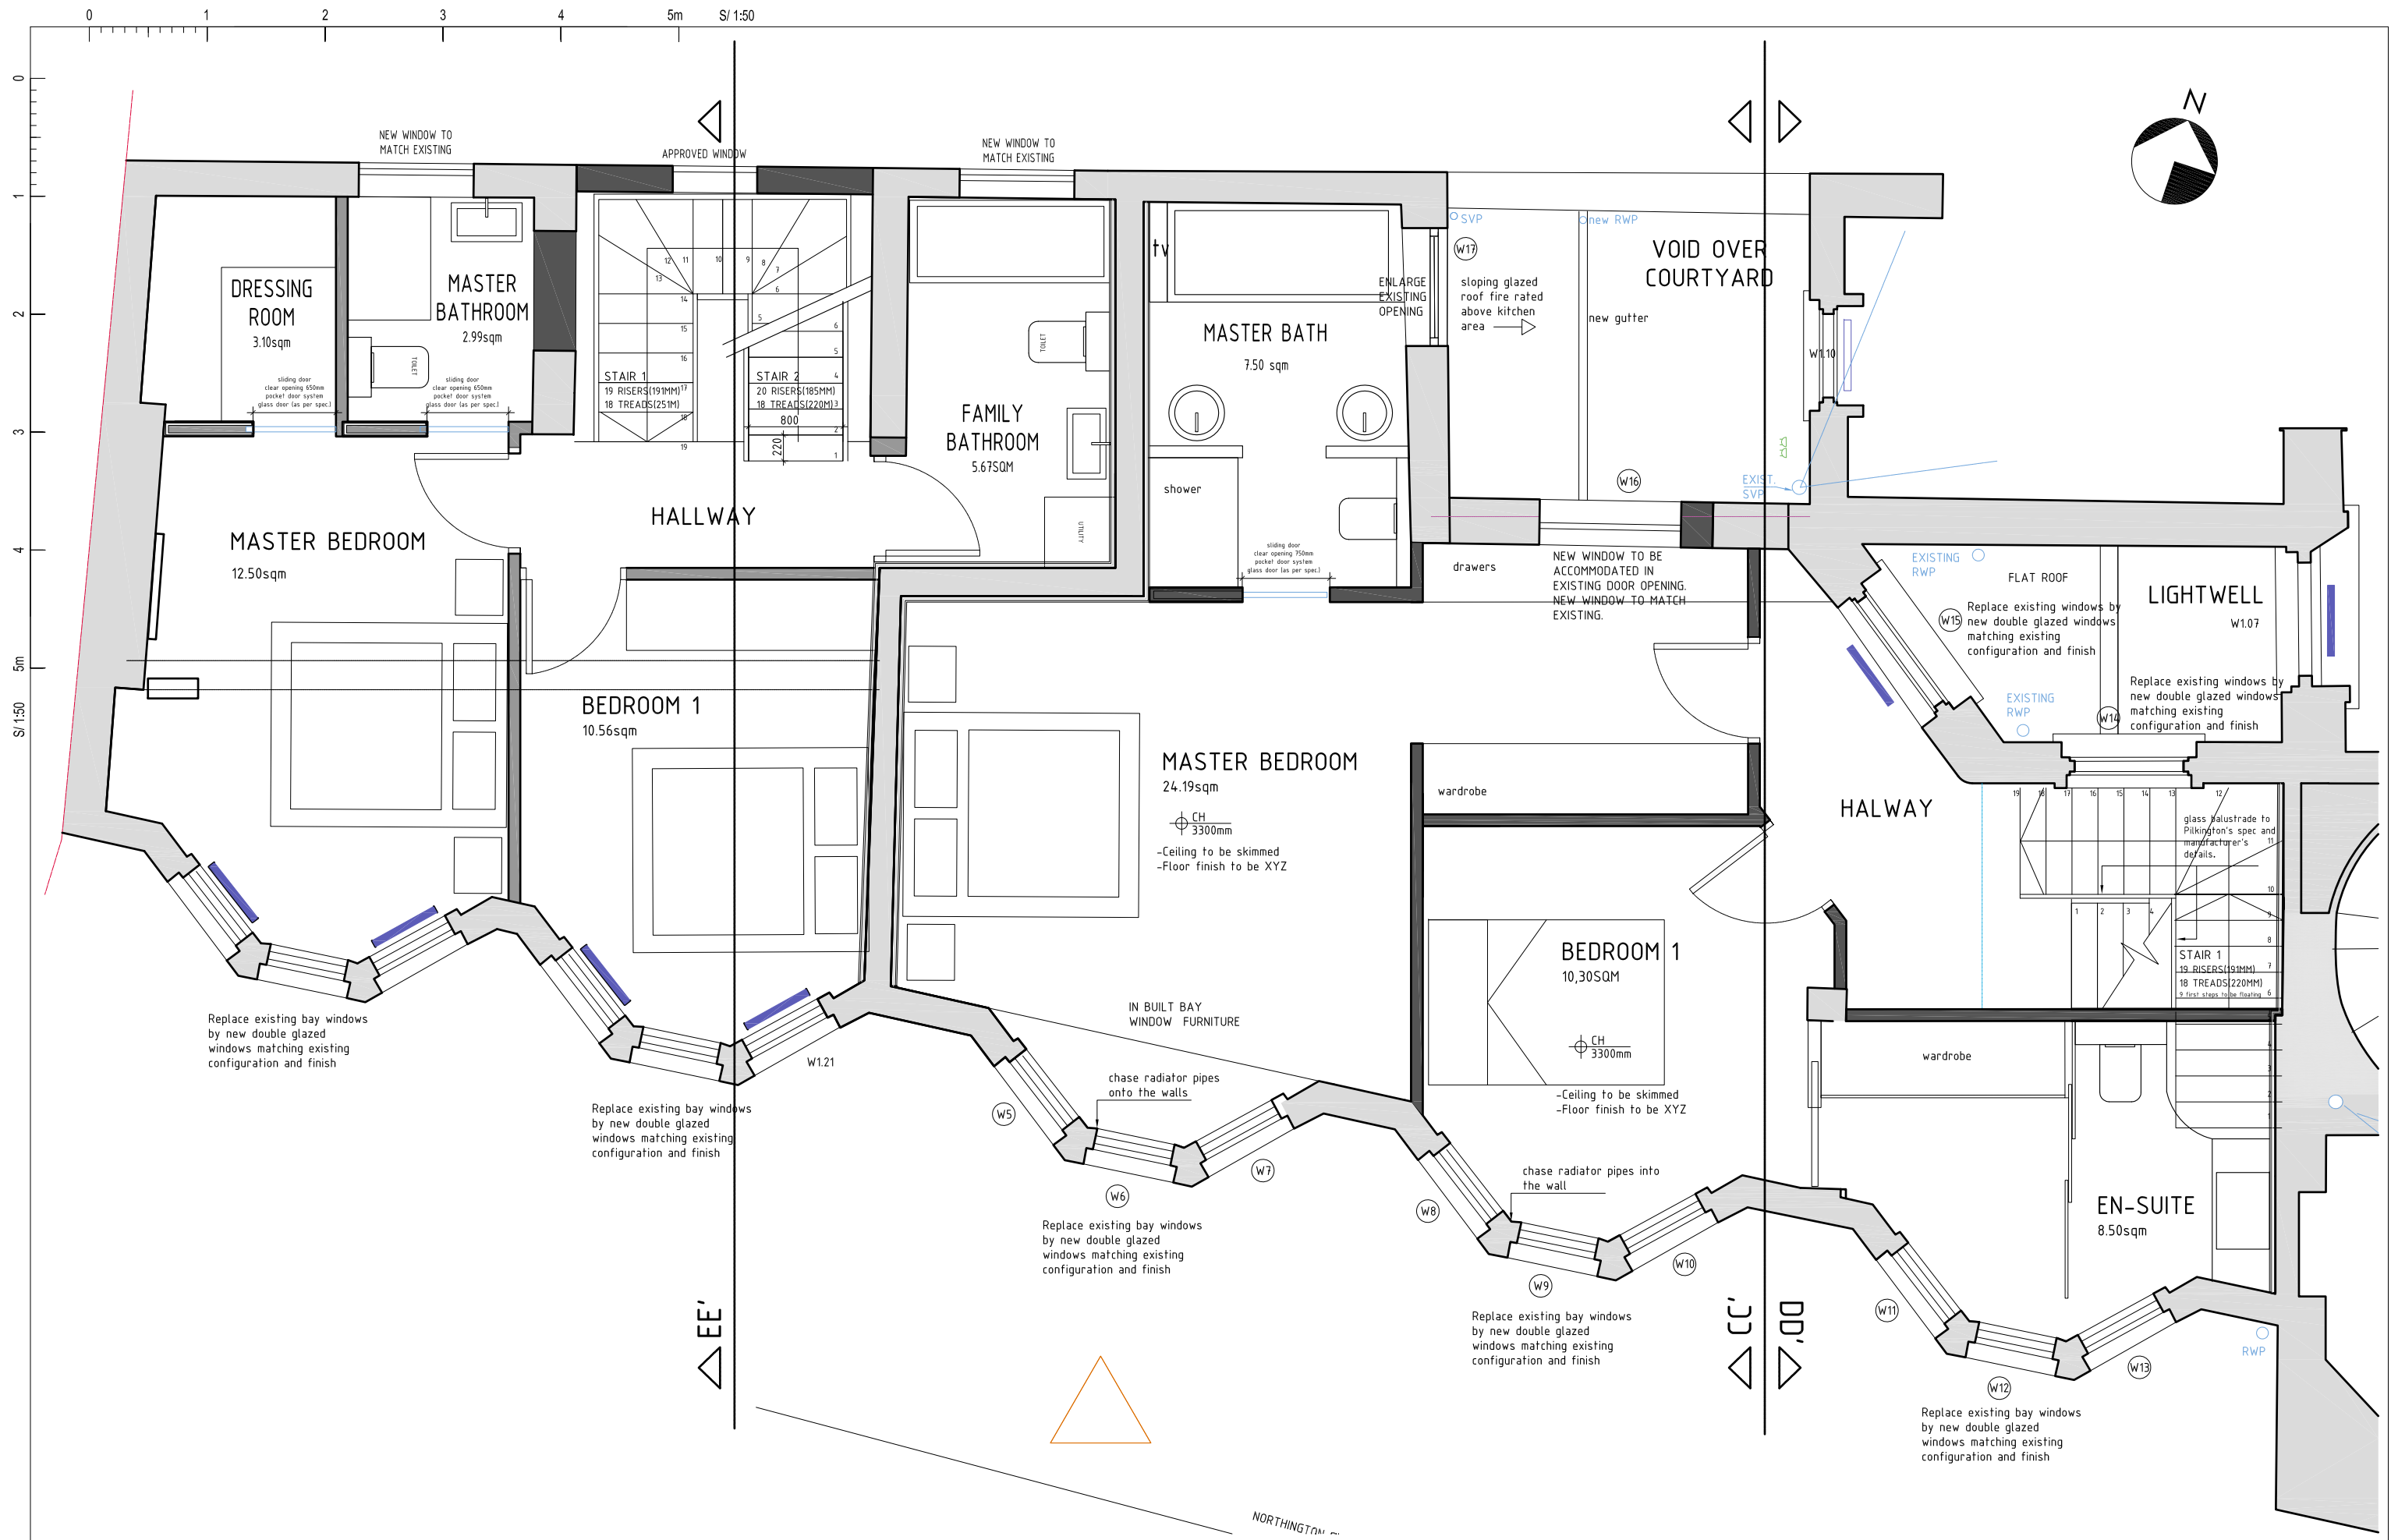

					CLIENT:	PROJECT:	SCALE:	DESIGN/DRAWN:	CHECKED:	DATE:	© Copyright to all designs, notes and drawings remains with P-U-R-A LTD subject to written authorization. All dimensions in mm unless noted otherwise. All dimensions and levels to be checked on site. Their accuracy cannot be guaranteed and therefore cannot be used for fabrication, manufacture or construction. Contractor to verify and to be responsible for all requirements and restrictions due to local rules. Contractor to report if there is any discrepancy in the drawings to P-U-R-A LTD in time to specify alternatives. This drawing is to be read together with all other relevant drawings. Do not scale from this drawing.
					CLIENT	12-14 Northington Street, WC1 1NW, London.	1:50	AL	CH	23.09.15	
REV	DATE	BY	DESCRIPTION	CHK	LEAD DESIGNER:	DRAWING TITLE:	FORMAT:	PROJECT No:	DRAWING No:	REV:	
DRAWING STATUS: INFORMATION					P-U-R-A. LTD	FIRST FLOOR PLAN AS PROPOSED	A3	0995	20-101	-	

P-U-R-A Ltd

36 Gloucester Avenue, Primrose Hill


NW1 7BB - LONDON

Info.uk@p-u-r-a.com

www.p-u-r-a.com

+44-(0)2072 849 763

P-U-R-A Ltd
36 Gloucester Avenue, Primrose Hill
NW1 7BB - LONDON
Info.uk@p-u-r-a.com
www.p-u-r-a.com
+44-(0)2072 849 763

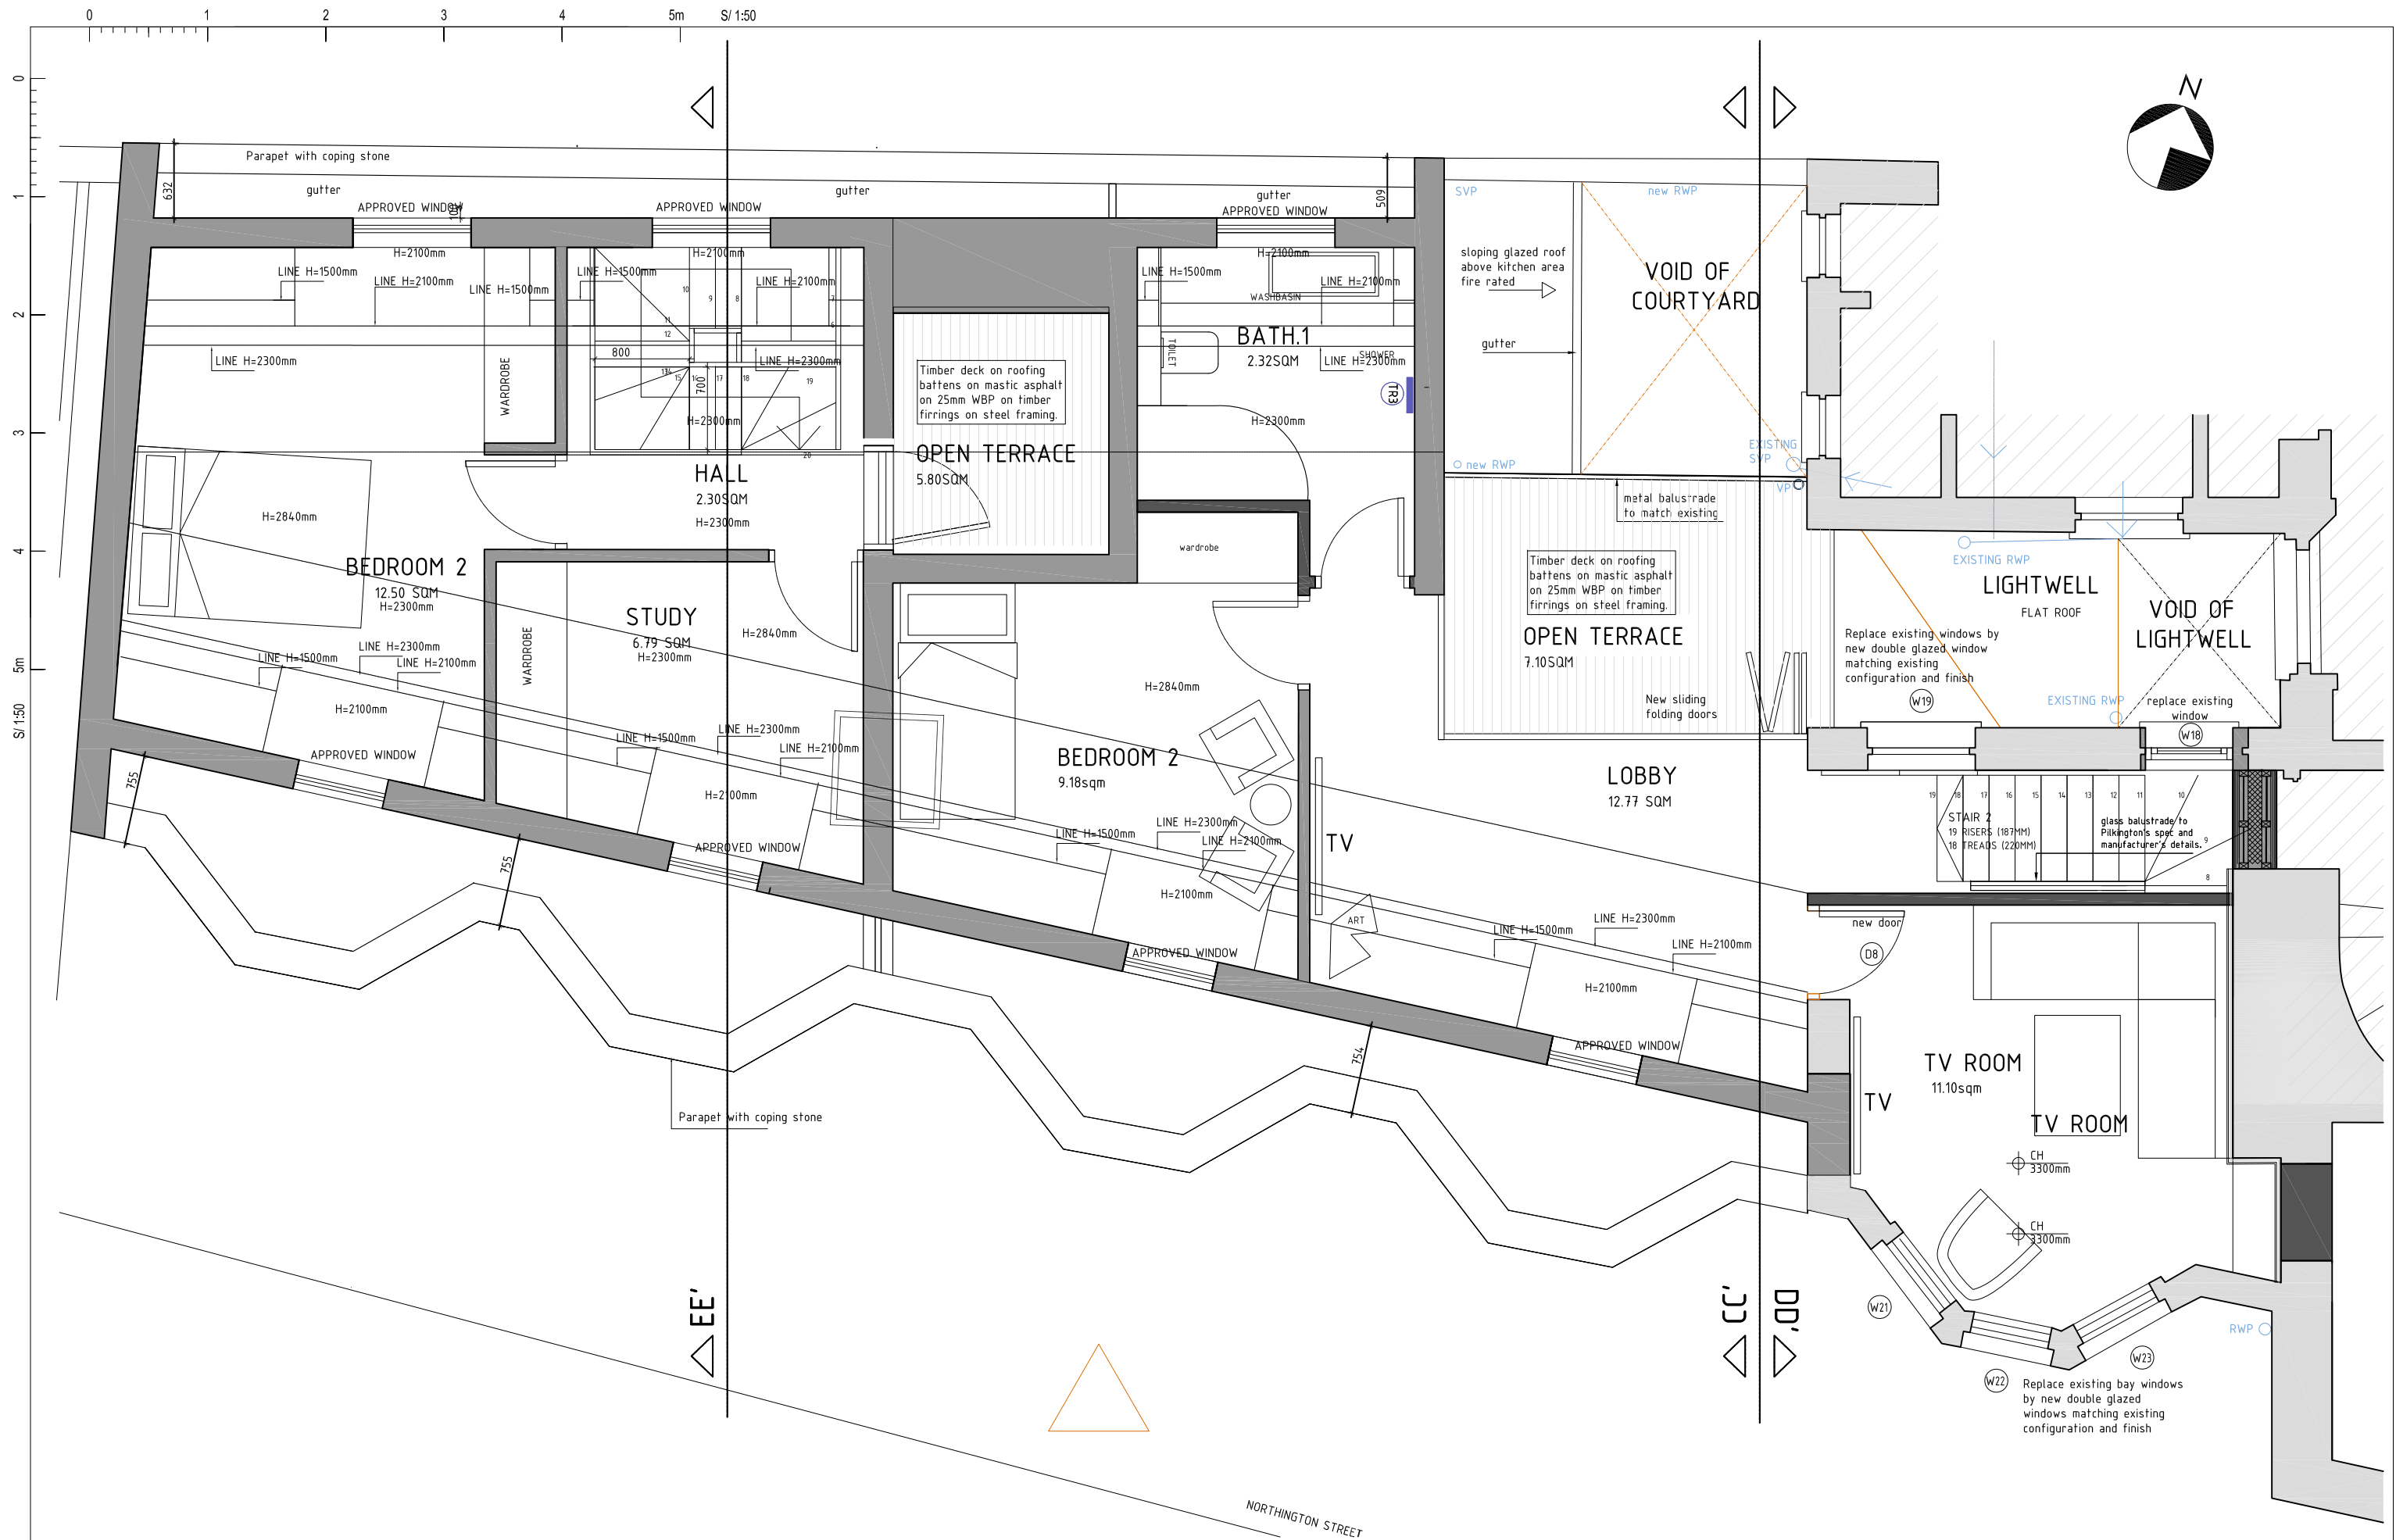

REV	DATE	BY	DESCRIPTION	CHK
DRAWING STATUS: INFORMATION				

CLIENT:	CLIENT
LEAD DESIGNER:	P-U-R-A. LTD

PROJECT:	12-14 Northington Street, WC1 1NW, London.
DRAWING TITLE:	SECOND FLOOR PLAN AS PROPOSED

SCALE:	1:50	DESIGN/DRAWN:	AL	CHECKED:	CH	DATE:	23.09.15
FORMAT:	A3	PROJECT No:	0995	DRAWING No:	20-102	REV:	-


© Copyright to all designs, notes and drawings remains with P-U-R-A LTD subject to written authorization.

- All dimensions in mm unless noted otherwise.
- All dimensions and levels to be checked on site. Their accuracy cannot be guaranteed and therefore cannot be used for fabrication, manufacture or construction.
- Contractor to verify and to be responsible for all requirements and restrictions due to local rules, Contractor to report if there is any discrepancy in the drawings to P-U-R-A LTD in time to specify alternatives.
- This drawing is to be read together with all other relevant drawings.
- Do not scale from this drawing.

P-U-R-A Ltd

36 Gloucester Avenue, Primrose Hill
NW1 7BB - LONDON
Info.uk@p-u-r-a.com
www.p-u-r-a.com
+44-(0)2072 849 763




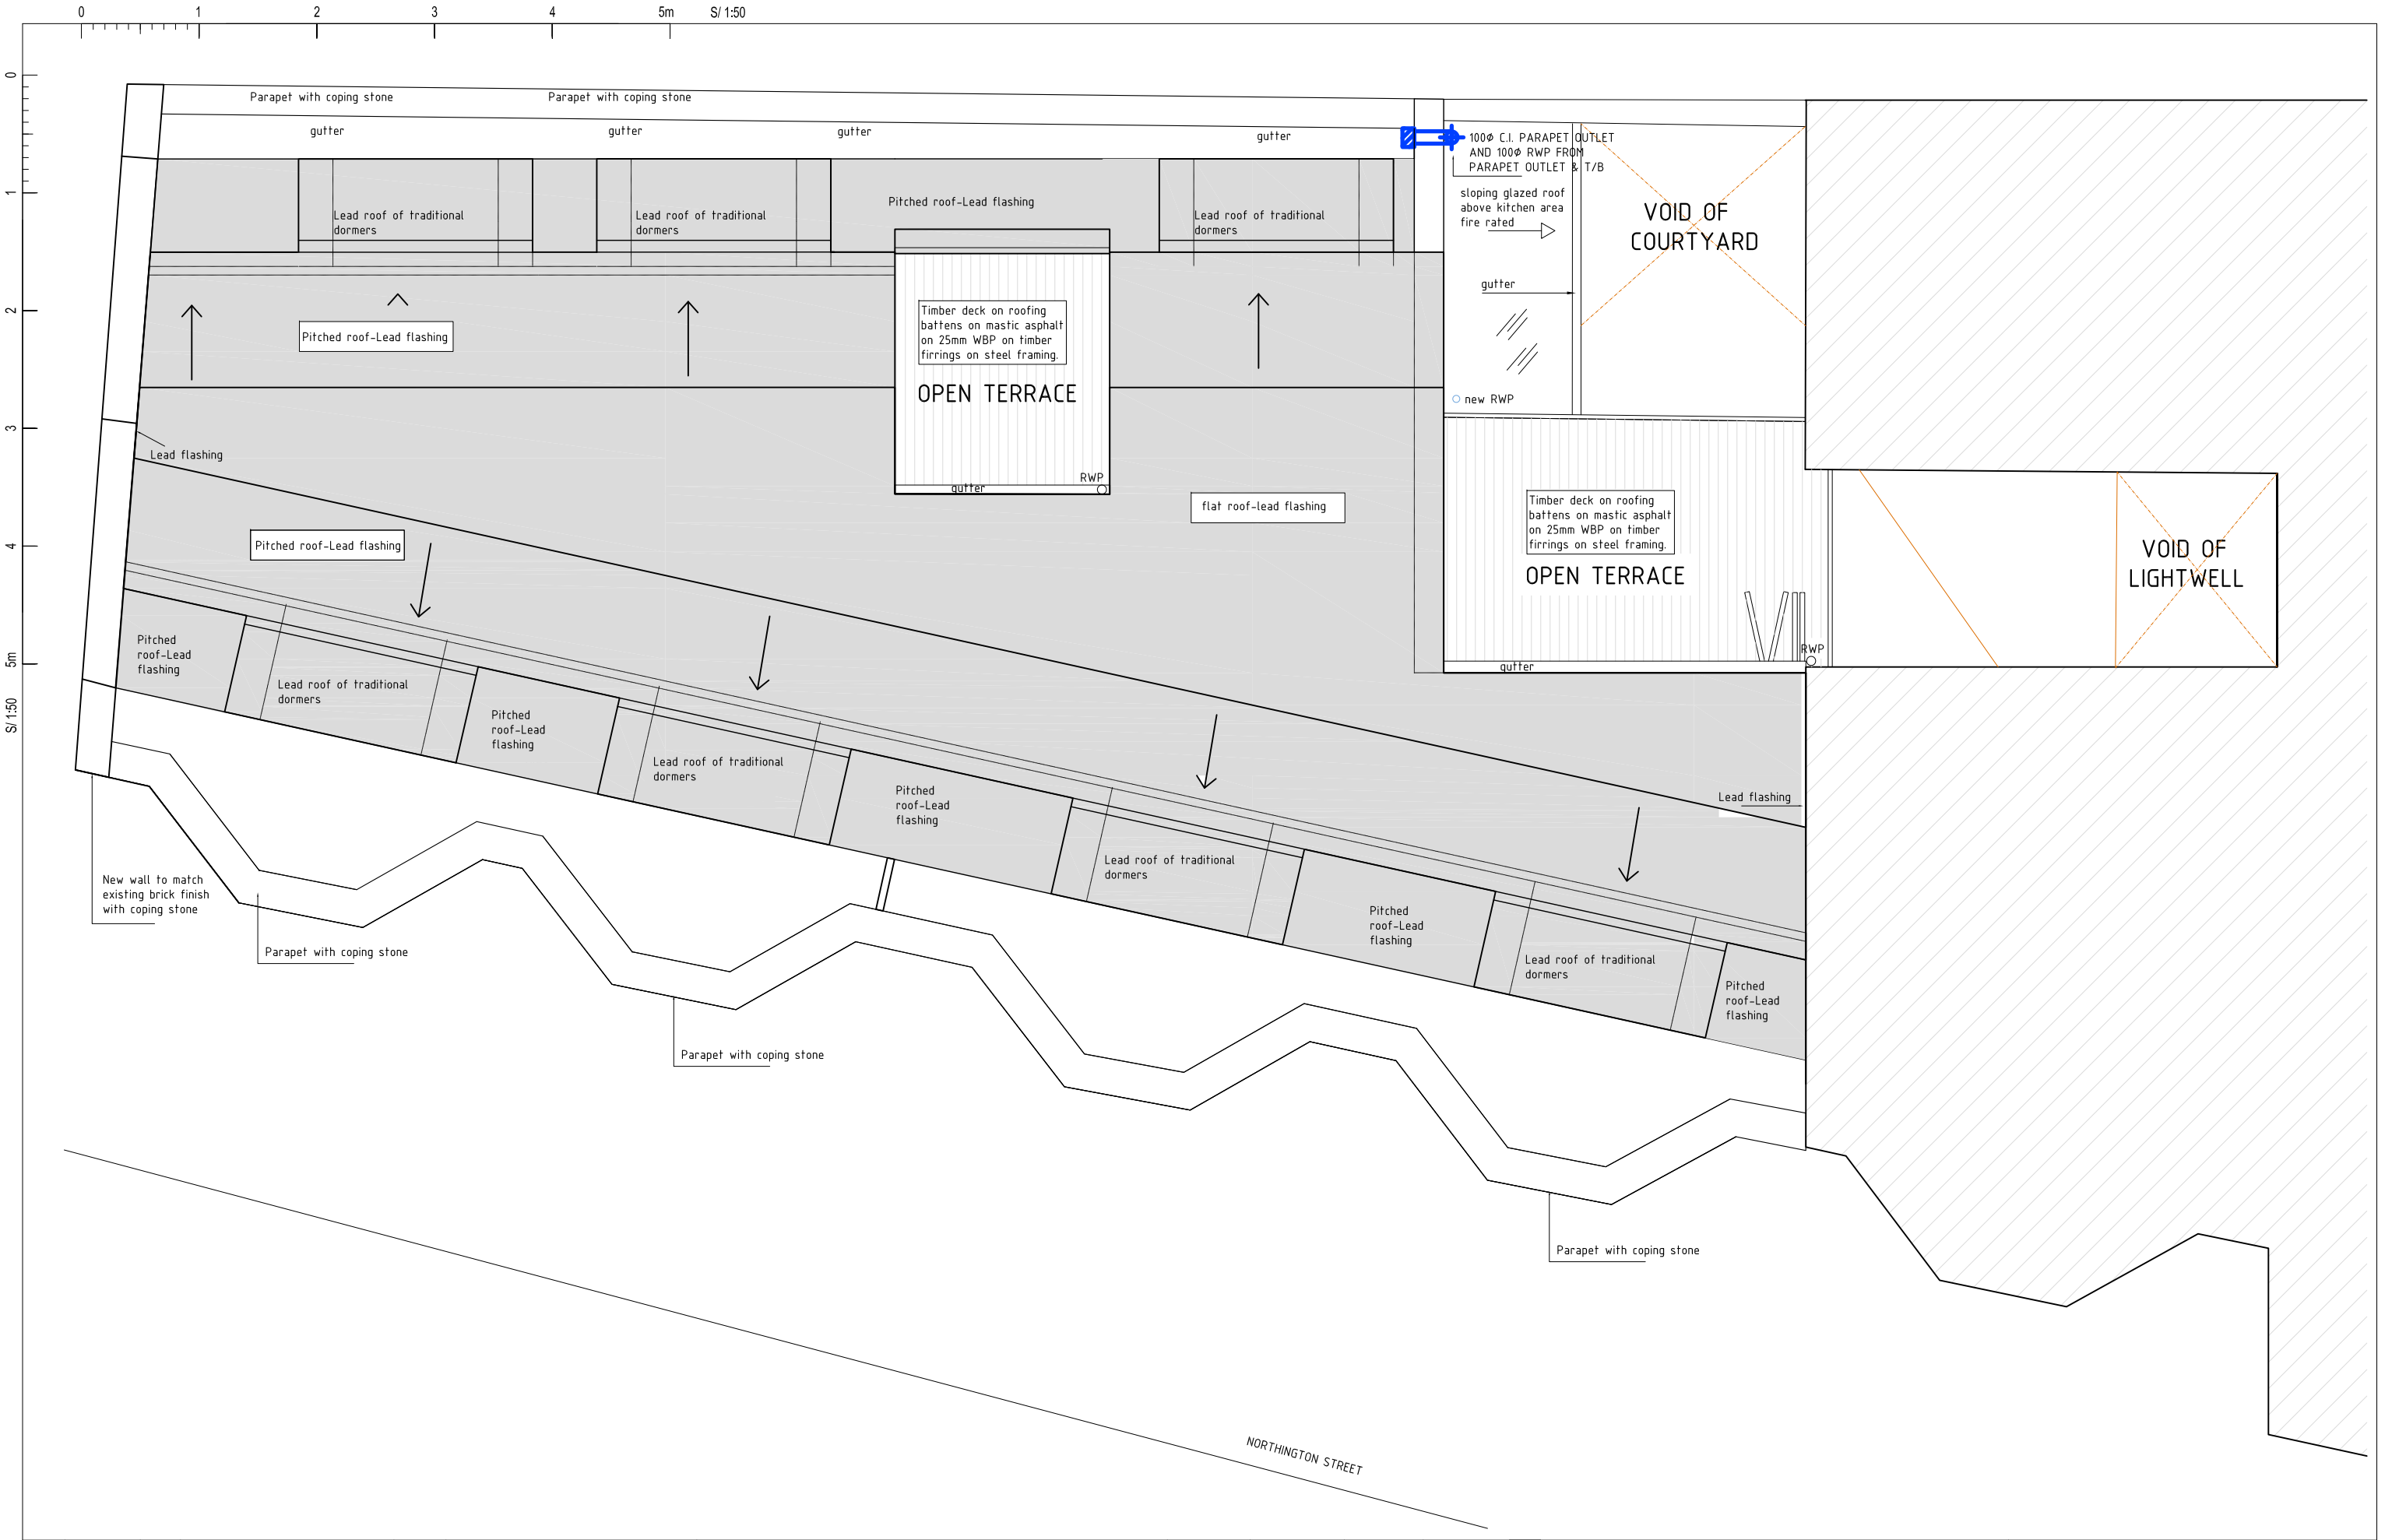

					CLIENT:	PROJECT:	SCALE:	DESIGN/DRAWN:	CHECKED:	DATE:	© Copyright to all designs, notes and drawings remains with P-U-R-A LTD subject to written authorization. • All dimensions in mm unless noted otherwise. • All dimensions and levels to be checked on site. Their accuracy cannot be guaranteed and therefore cannot be used for fabrication, manufacture or construction. • Contractor to verify and to be responsible for all requirements and restrictions due to local rules, Contractor to report if there is any discrepancy in the drawings to P-U-R-A LTD in time to specify alternatives. • This drawing is to be read together with all other relevant drawings. • Do not scale from this drawing.	P-U-R-A Ltd 36 Gloucester Avenue, Primrose Hill NW1 7BB - LONDON Info.uk@p-u-r-a.com www.p-u-r-a.com +44-(0)2072 849 763	
					CLIENT	12-14 Northington Street, WC1 1NW, London.	1:50	AL	CH	23.09.15			
REV	DATE	BY	DESCRIPTION	CHK	LEAD DESIGNER:	DRAWING TITLE:	FORMAT:	PROJECT No:	DRAWING No:	REV:			
DRAWING STATUS:					P-U-R-A. LTD	ROOF FLOOR PLAN AS PROPOSED	A3	0995	20-103	-			
INFORMATION													



					CLIENT:	PROJECT:	SCALE:	DESIGN/DRAWN:	CHECKED:	DATE:	© Copyright to all designs, notes and drawings remains with P-U-R-A LTD subject to written authorization. • All dimensions in mm unless noted otherwise. • All dimensions and levels to be checked on site. Their accuracy cannot be guaranteed and therefore cannot be used for fabrication, manufacture or construction. • Contractor to verify and to be responsible for all requirements and restrictions due to local rules, Contractor to report if there is any discrepancy in the drawings to P-U-R-A LTD in time to specify alternatives. • This drawing is to be read together with all other relevant drawings. • Do not scale from this drawing.	P-U-R-A Ltd 36 Gloucester Avenue, Primrose Hill NW1 7BB - LONDON Info.uk@p-u-r-a.com www.p-u-r-a.com +44-(0)2072 849 763	
REV	DATE	BY	DESCRIPTION	CHK	CLIENT	12-14 Northington Street, WC1 1NW, London.	1:100	AL	CH	23.09.15			
DRAWING STATUS:					LEAD DESIGNER:	DRAWING TITLE:	FORMAT:	PROJECT No:	DRAWING No:	REV:			
INFORMATION					P-U-R-A. LTD	STREET FRONT ELEVATION AS PROPOSED	A3	0995	20-110	-			

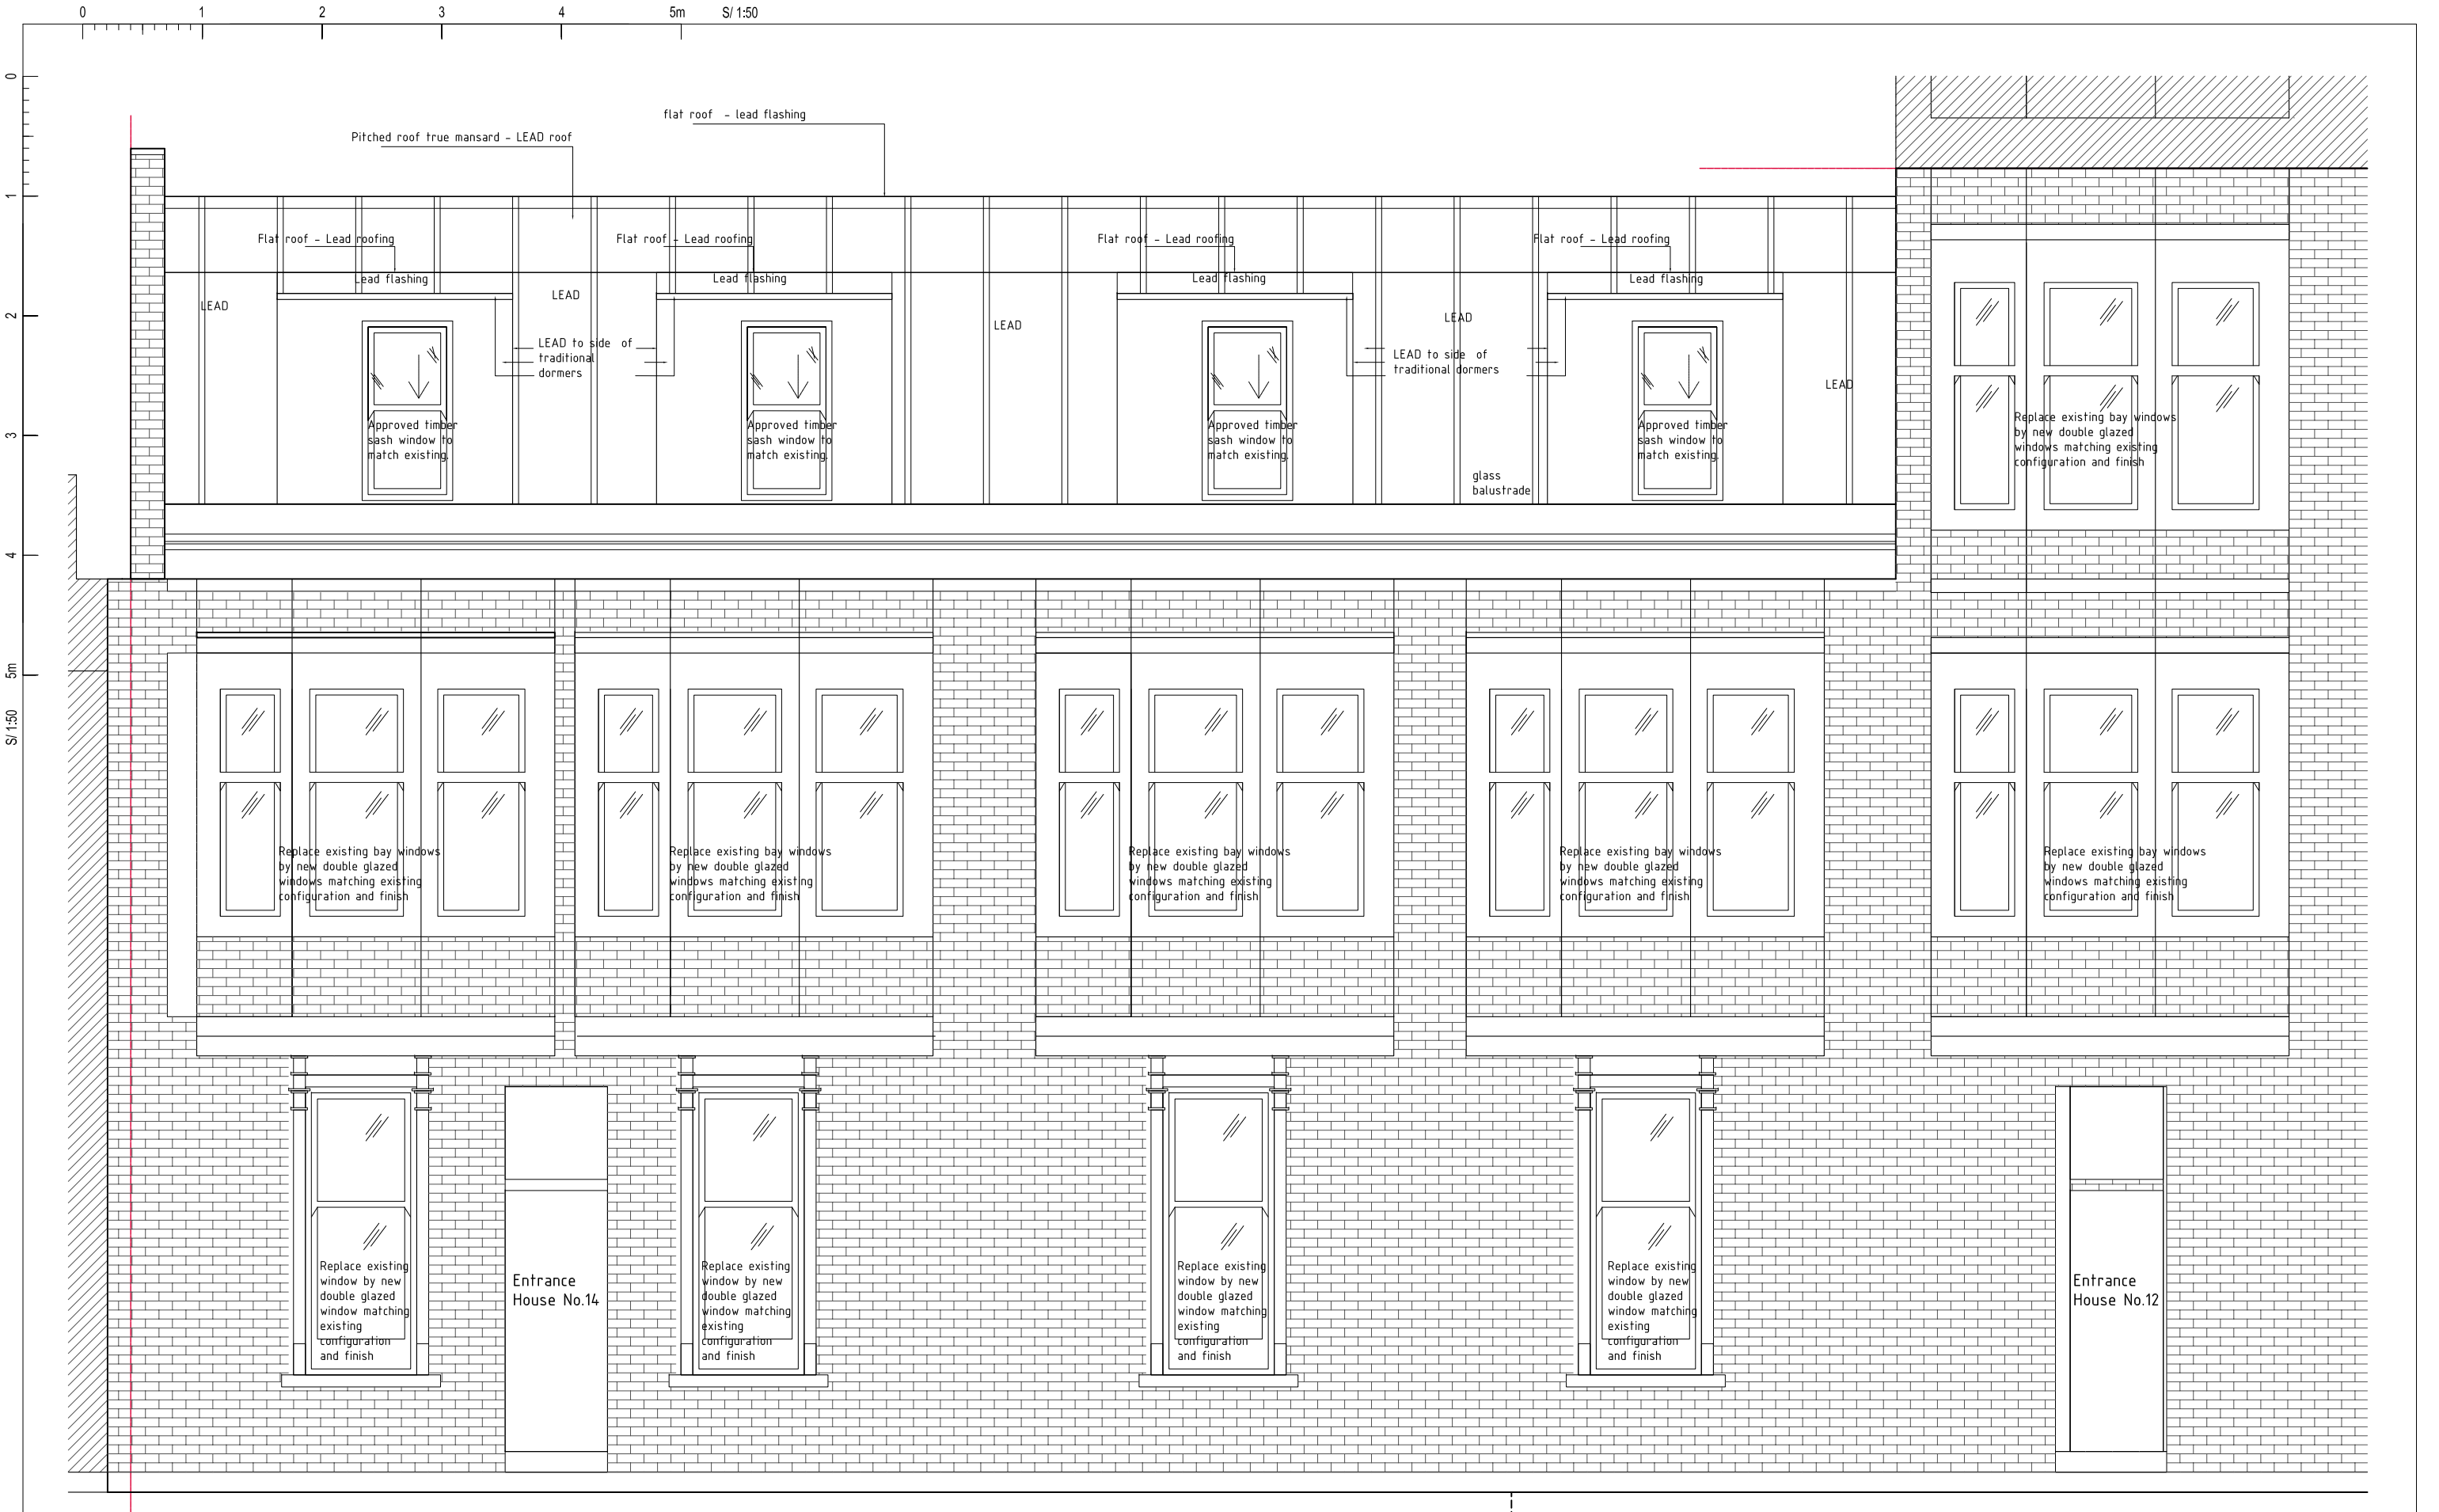

					CLIENT:	PROJECT:	SCALE:	DESIGN/DRAWN:	CHECKED:	DATE:	© Copyright to all designs, notes and drawings remains with P-U-R-A LTD subject to written authorization. • All dimensions in mm unless noted otherwise. • All dimensions and levels to be checked on site. Their accuracy cannot be guaranteed and therefore cannot be used for fabrication, manufacture or construction. • Contractor to verify and to be responsible for all requirements and restrictions due to local rules, Contractor to report if there is any discrepancy in the drawings to P-U-R-A LTD in time to specify alternatives. • This drawing is to be read together with all other relevant drawings. • Do not scale from this drawing.	P-U-R-A Ltd 36 Gloucester Avenue, Primrose Hill NW1 7BB - LONDON Info.uk@p-u-r-a.com www.p-u-r-a.com +44-(0)2072 849 763	
REV	DATE	BY	DESCRIPTION	CHK	CLIENT	12-14 Northington Street, WC1 1NW, London.	1:50	AL	CH	23.09.15			
DRAWING STATUS:					LEAD DESIGNER:	DRAWING TITLE:	FORMAT:	PROJECT No:	DRAWING No:	REV:			
INFORMATION					P-U-R-A. LTD	FRONT ELEVATION AS EXISTING	A3	0995	10-110A	-			



REV	DATE	BY	DESCRIPTION	CHK
DRAWING STATUS: INFORMATION				

CLIENT:	CLIENT
LEAD DESIGNER:	P-U-R-A. LTD

PROJECT:	12-14 Northington Street, WC1 1NW, London.
DRAWING TITLE:	STREET REAR ELEVATION AS PROPOSED



SCALE:	1:100	DESIGN/DRAWN:	AL	CHECKED:	CH	DATE:	23.09.15
FORMAT:	A3	PROJECT No:	0995	DRAWING No:	20-111	REV:	-

© Copyright to all designs, notes and drawings remains with P-U-R-A LTD subject to written authorization.							
• All dimensions in mm unless noted otherwise. • All dimensions and levels to be checked on site. Their accuracy cannot be guaranteed and therefore cannot be used for fabrication, manufacture or construction. • Contractor to verify and to be responsible for all requirements and restrictions due to local rules, Contractor to report if there is any discrepancy in the drawings to P-U-R-A LTD in time to specify alternatives. • This drawing is to be read together with all other relevant drawings. • Do not scale from this drawing.							

P-U-R-A Ltd
36 Gloucester Avenue, Primrose Hill NW1 7BB - LONDON Info.uk@p-u-r-a.com www.p-u-r-a.com +44-(0)2072 849 763



					CLIENT:	PROJECT:	SCALE:	DESIGN/DRAWN:	CHECKED:	DATE:	© Copyright to all designs, notes and drawings remains with P-U-R-A LTD subject to written authorization. • All dimensions in mm unless noted otherwise. • All dimensions and levels to be checked on site. Their accuracy cannot be guaranteed and therefore cannot be used for fabrication, manufacture or construction. • Contractor to verify and to be responsible for all requirements and restrictions due to local rules, Contractor to report if there is any discrepancy in the drawings to P-U-R-A LTD in time to specify alternatives. • This drawing is to be read together with all other relevant drawings. • Do not scale from this drawing.	P-U-R-A Ltd 36 Gloucester Avenue, Primrose Hill NW1 7BB - LONDON Info.uk@p-u-r-a.com www.p-u-r-a.com +44-(0)2072 849 763
REV	DATE	BY	DESCRIPTION	CHK	CLIENT	12-14 Northington Street, WC1 1NW, London.	1:100	AL	CH	23.09.15		
DRAWING STATUS:					LEAD DESIGNER:	DRAWING TITLE:	FORMAT:	PROJECT No:	DRAWING No:	REV:		
INFORMATION					P-U-R-A. LTD	REAR ELEVATION AS PROPOSED	A3	0995	20-111A	-		

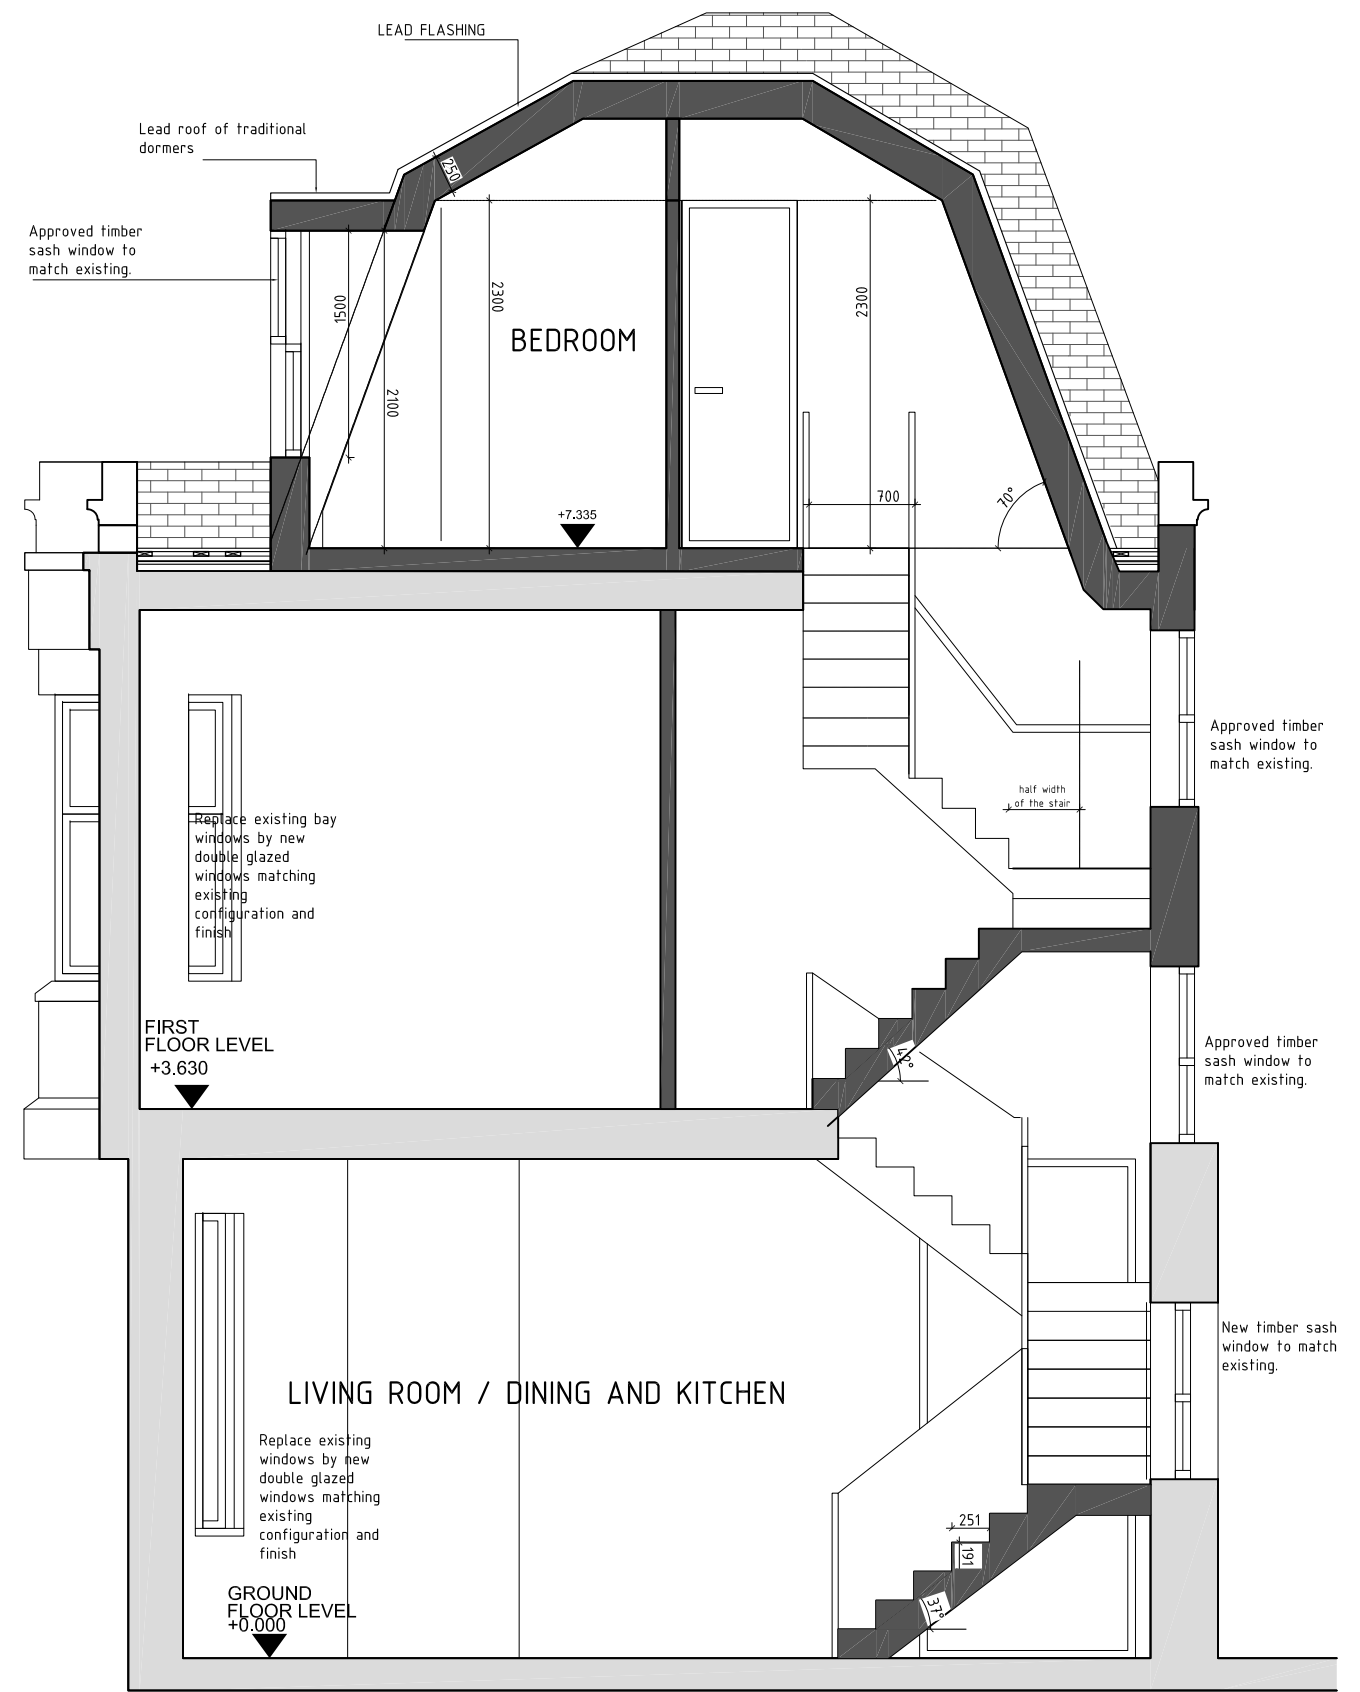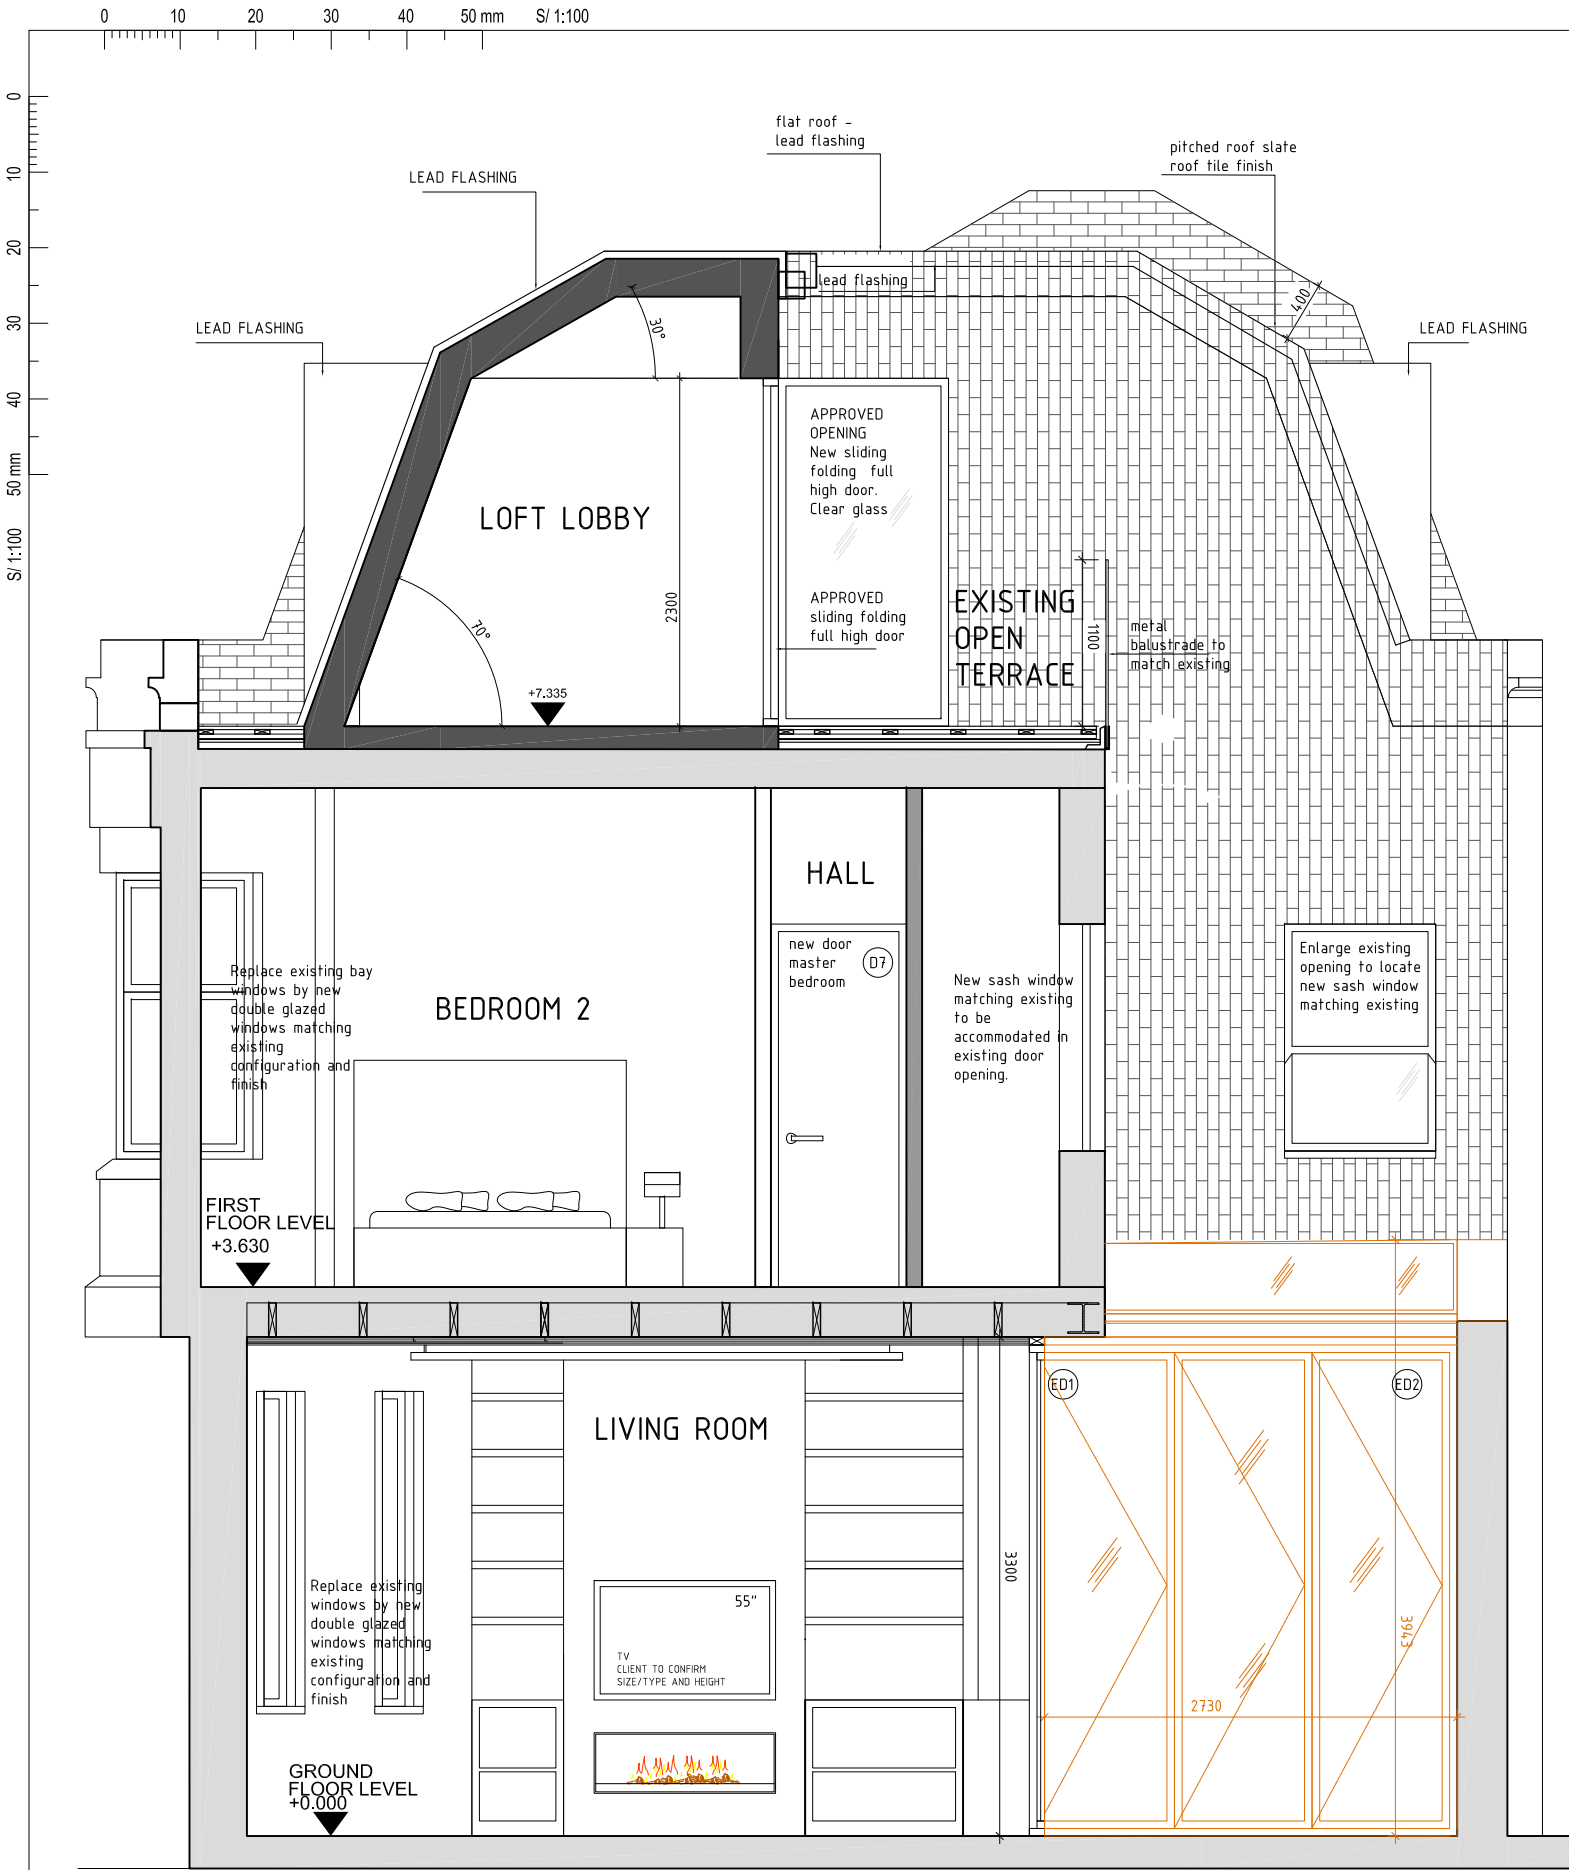

					CLIENT:	PROJECT:	SCALE:	DESIGN/DRAWN:	CHECKED:	DATE:	© Copyright to all designs, notes and drawings remains with P-U-R-A LTD subject to written authorization. - All dimensions in mm unless noted otherwise. - All dimensions and levels to be checked on site. Their accuracy cannot be guaranteed and therefore cannot be used for fabrication, manufacture or construction. - Contractor to verify and to be responsible for all requirements and restrictions due to local rules, Contractor to report if there is any discrepancy in the drawings to P-U-R-A LTD in time to specify alternatives. - This drawing is to be read together with all other relevant drawings. - Do not scale from this drawing.	P-U-R-A Ltd 36 Gloucester Avenue, Primrose Hill NW1 7BB - LONDON Info.uk@p-u-r-a.com www.p-u-r-a.com +44-(0)2072 849 763	
					CLIENT	12-14 Northington Street, WC1 1NW, London.	1:50	AL	CH	23.09.15			
REV	DATE	BY	DESCRIPTION	CHK	LEAD DESIGNER:	DRAWING TITLE:	FORMAT:	PROJECT No:	DRAWING No:	REV:			
DRAWING STATUS:					P-U-R-A. LTD	SECTION AS PROPOSED	A3	0995	20-120	-			
INFORMATION													