



© Copyright Pegasus Planning Group Ltd. © Crown copyright. All rights reserved. Ordnance Survey Copyright Licence number 100042093. Promap Licence number 100020449. EmapSite Licence number 0100031673 Standard 05 licence rights conditions apply. Drawings prepared for planning application purposes and can be scaled (drawings are not to be used for construction or sales documents). Please refer to (client) for development design risk assessment documents. Pegasus Urban Design is part of Pegasus Planning Group Ltd. Any queries to be reported to Pegasus for clarification.

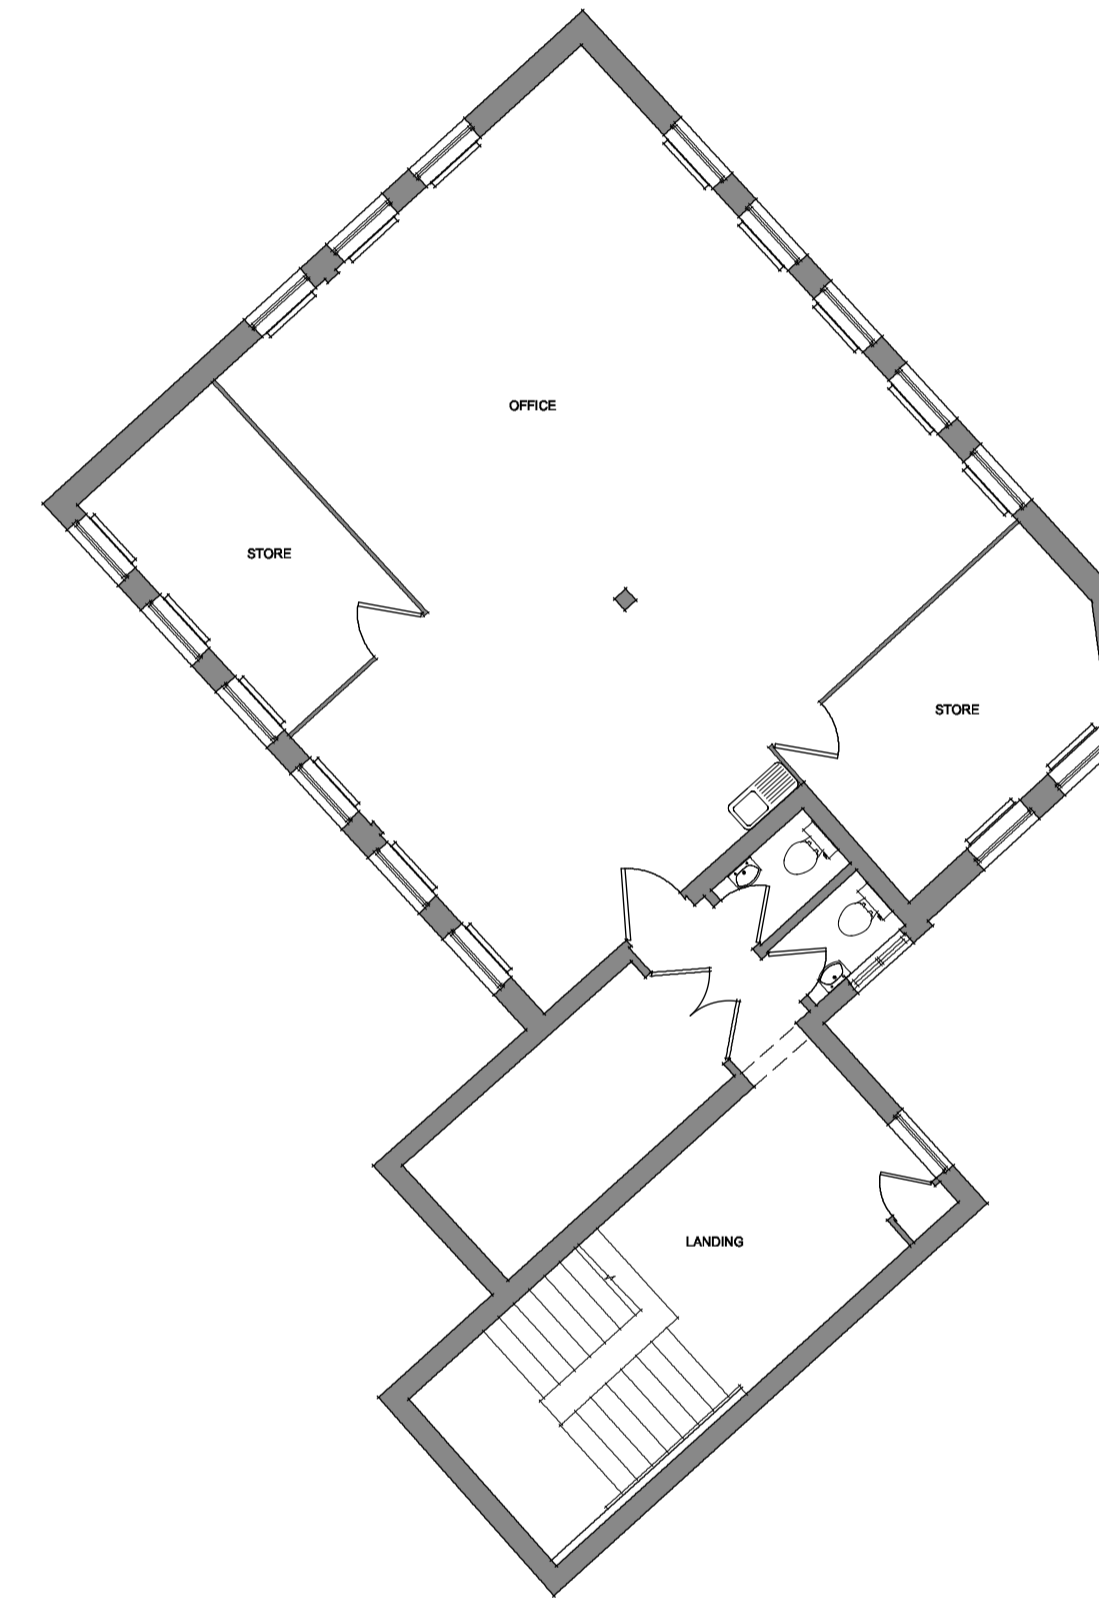

2ND FLOOR PLAN



3RD FLOOR PLAN

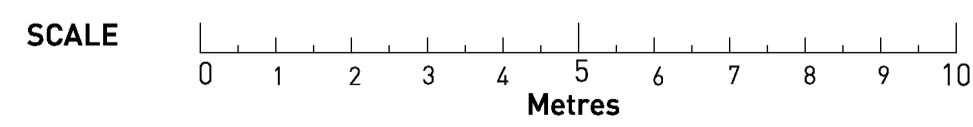

\* Original drawings produced by brunel surveys - Ref: 15457-100-03SF, 15457-100-04TF

## STAR HOUSE, GRAFTON ROAD, LONDON - EXISTING FLOOR PLANS

| T 01285 641717 | F 01285 642348 | www.pegasuspg.co.uk | Team: MCC/DH/AR/OW | Date: JUNE 2015 | Scale 1:100@ A1 | drwg: M.0315\_01-2 | Client: Mr. M. Slowe |