



© Copyright Pegasus Planning Group Ltd. © Crown copyright. All rights reserved. Ordnance Survey Copyright Licence number 10002093. Promap Licence number 100020449. EmagSite Licence number 0100031673 Standard OS licence rights conditions apply. Drawings prepared for planning application purposes and can be scaled (drawings are not to be used for construction or sales documents). Please refer to (client) for development design risk assessment documents. Pegasus Urban Design is part of Pegasus Planning Group Ltd. Any queries to be reported to Pegasus for clarification.

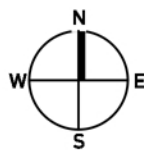

STAR HOUSE, GRAFTON ROAD, LONDON - SITE PLAN

| T 01285 641717 | F 01285 642348 | www.pegasuspg.co.uk | Team: MCC/DH/AR/OW | Date: August 2015 | Scale 1:200@A3 | drwg: M.0315_06A-1 | Client: Mr. M.Stowe |

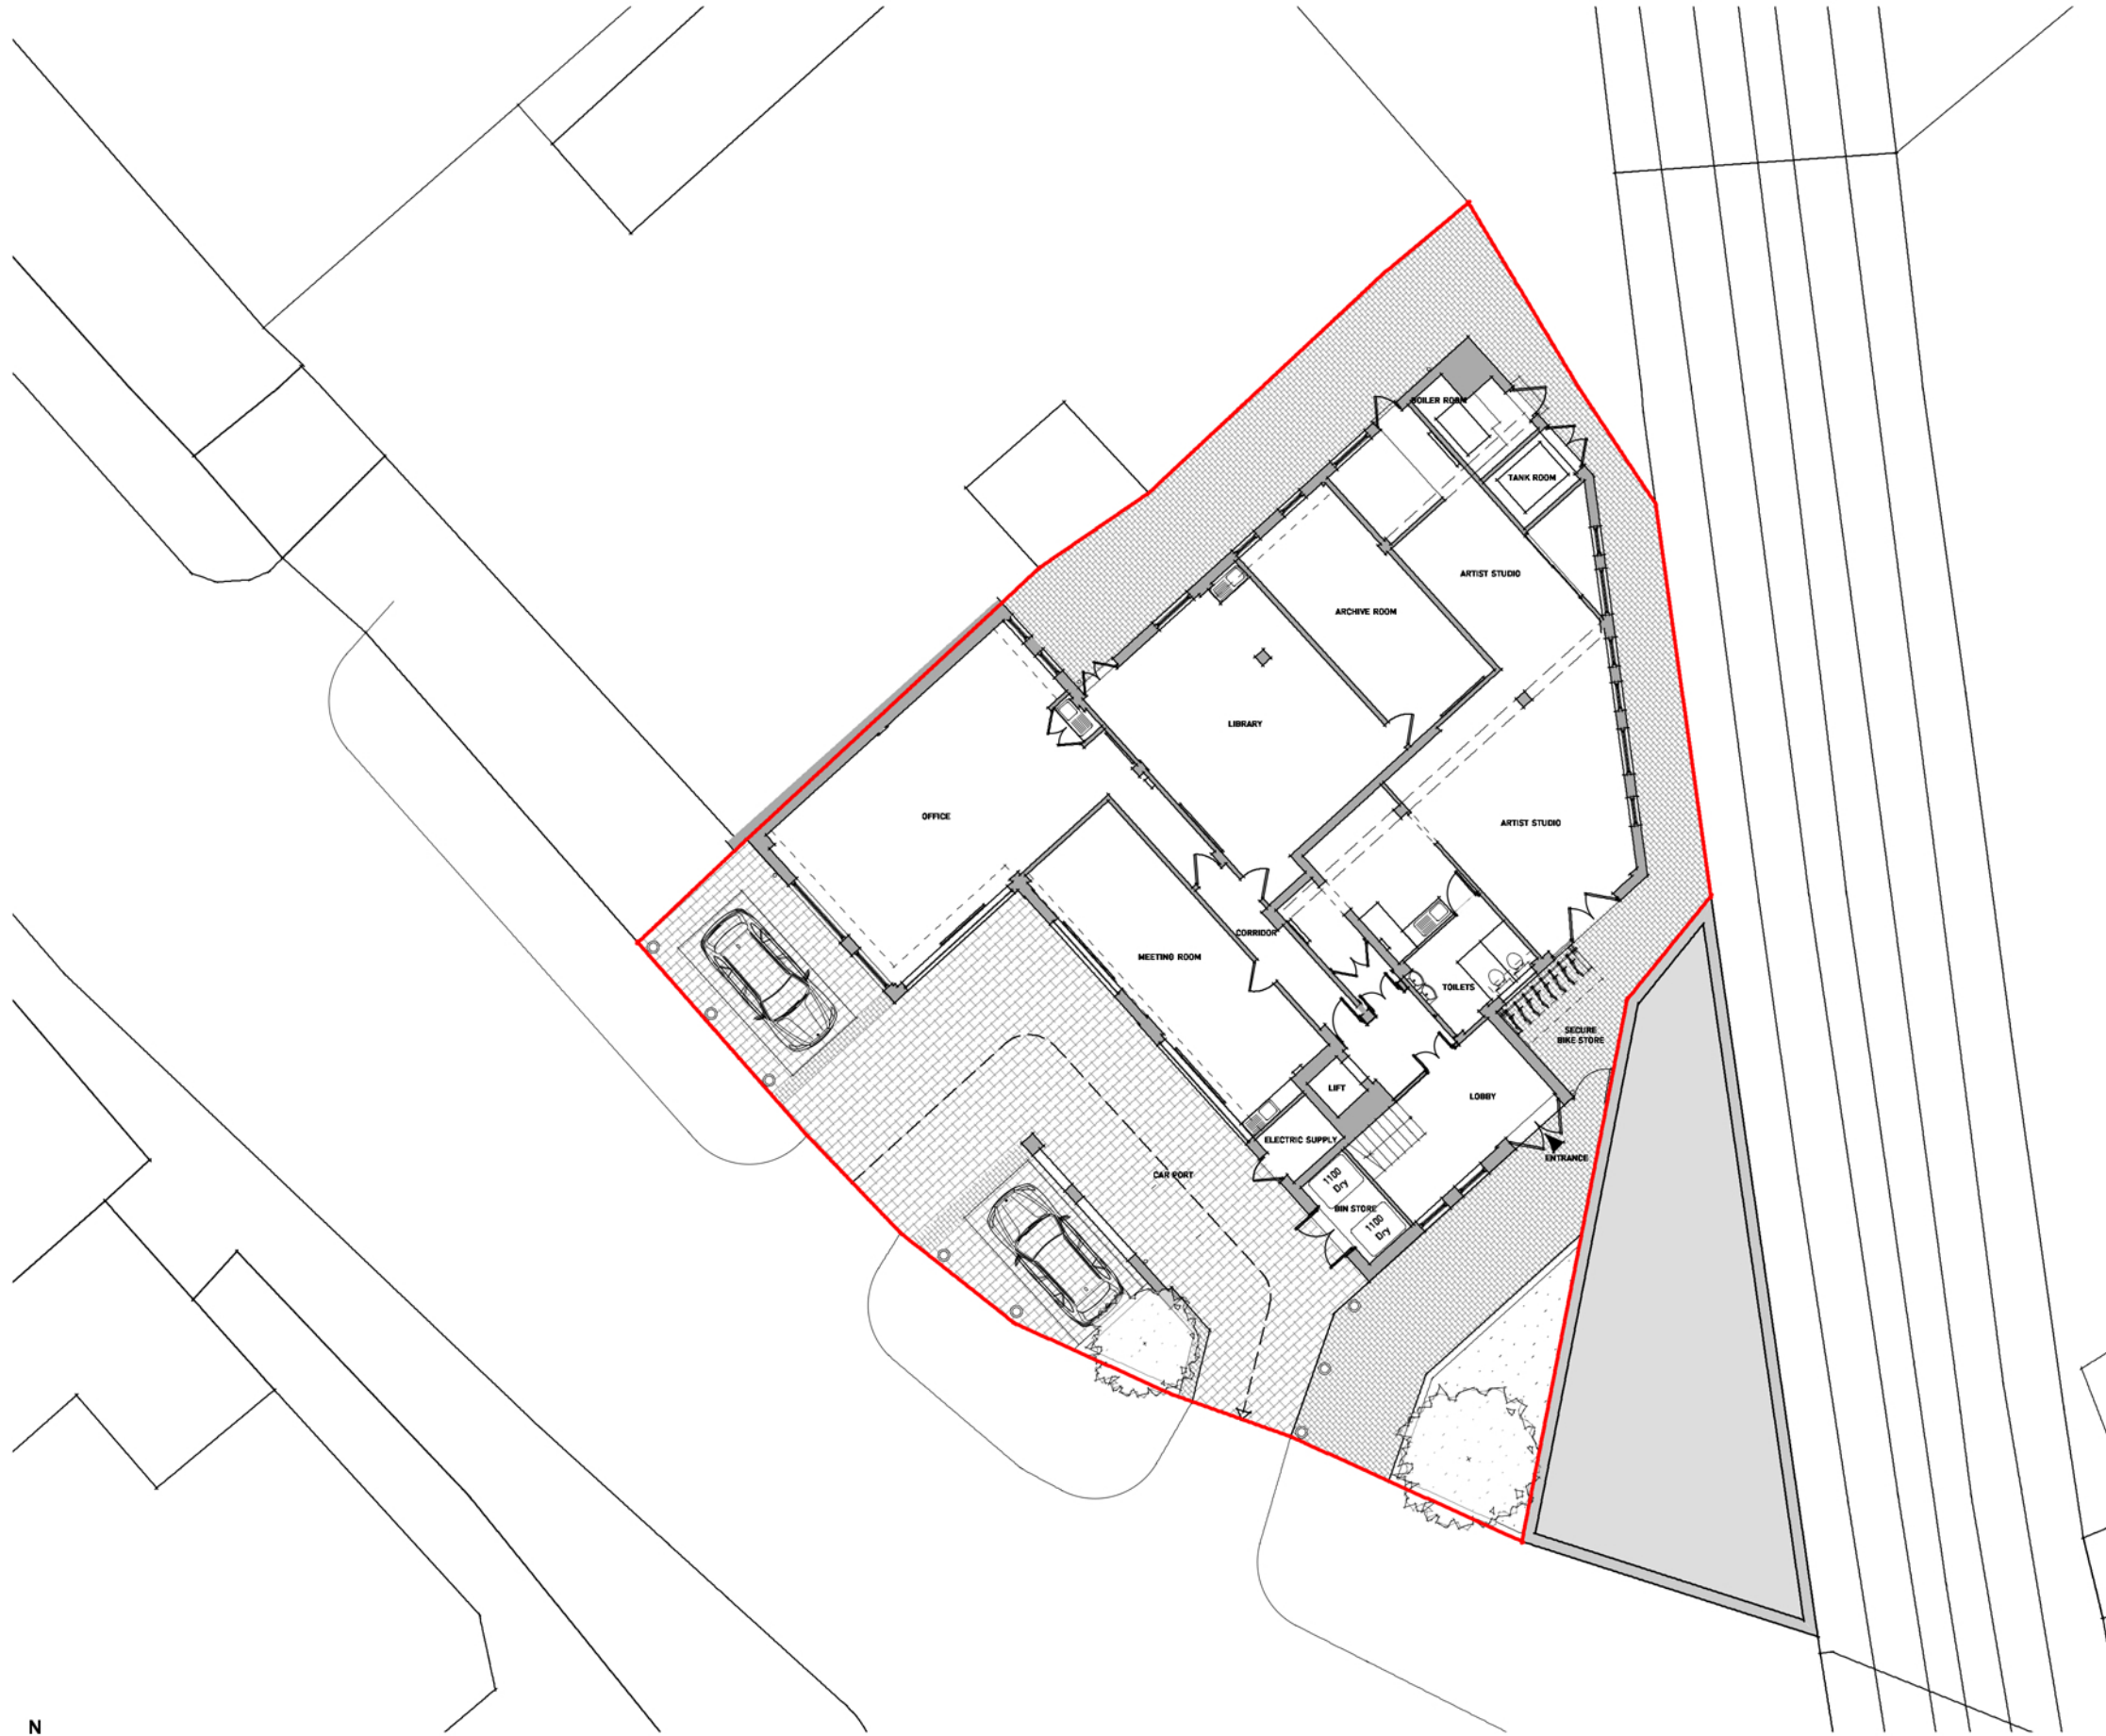