




Front Elevation




Side Elevation




Rear Elevation

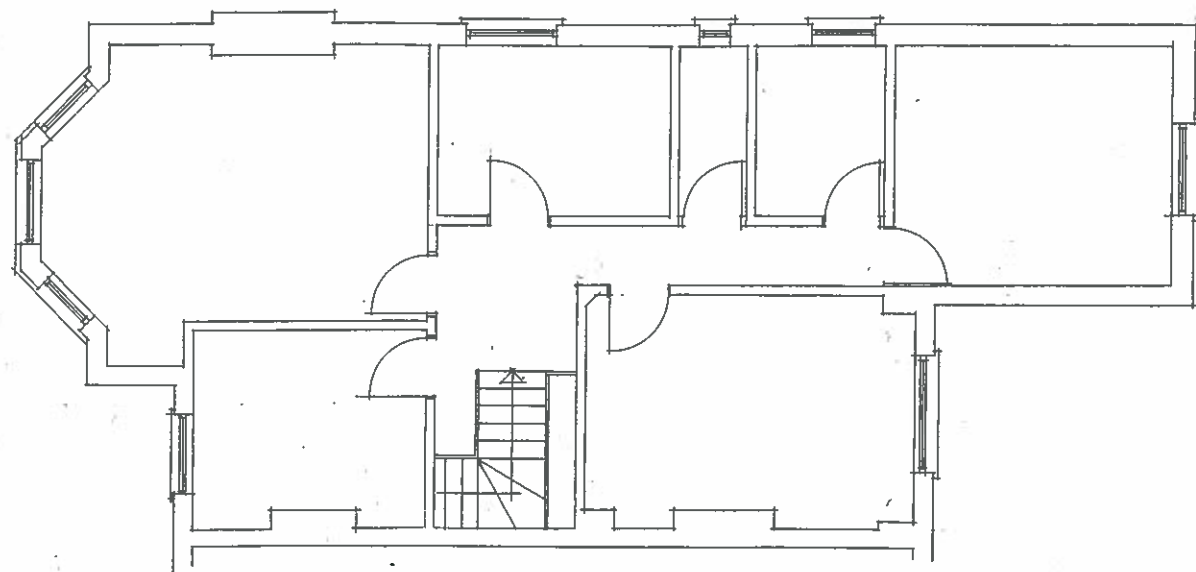


First Floor Plan

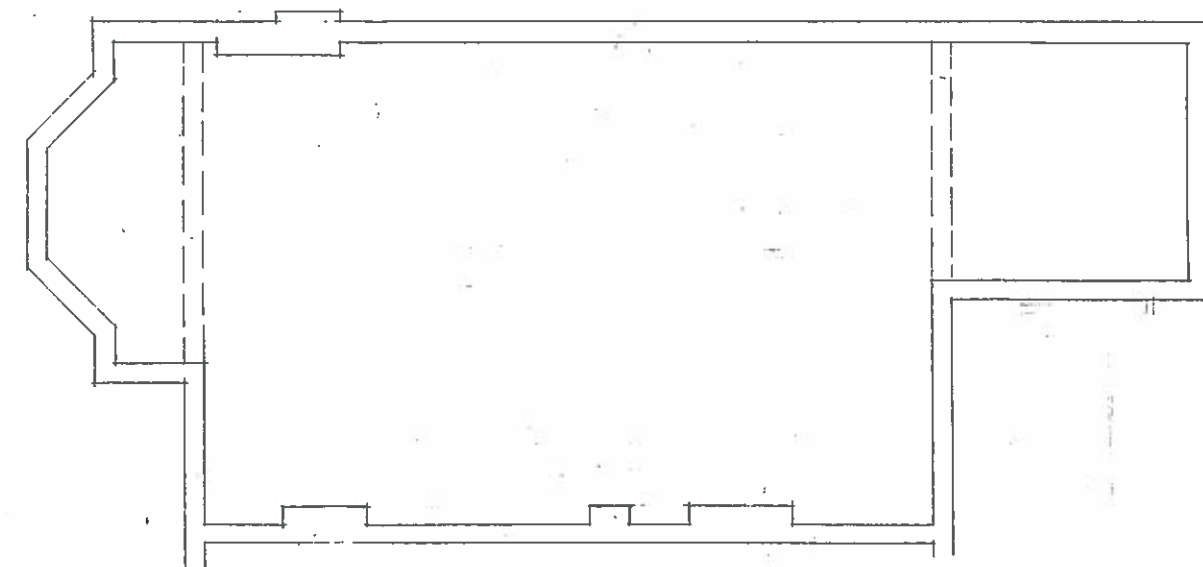


Loft Plan

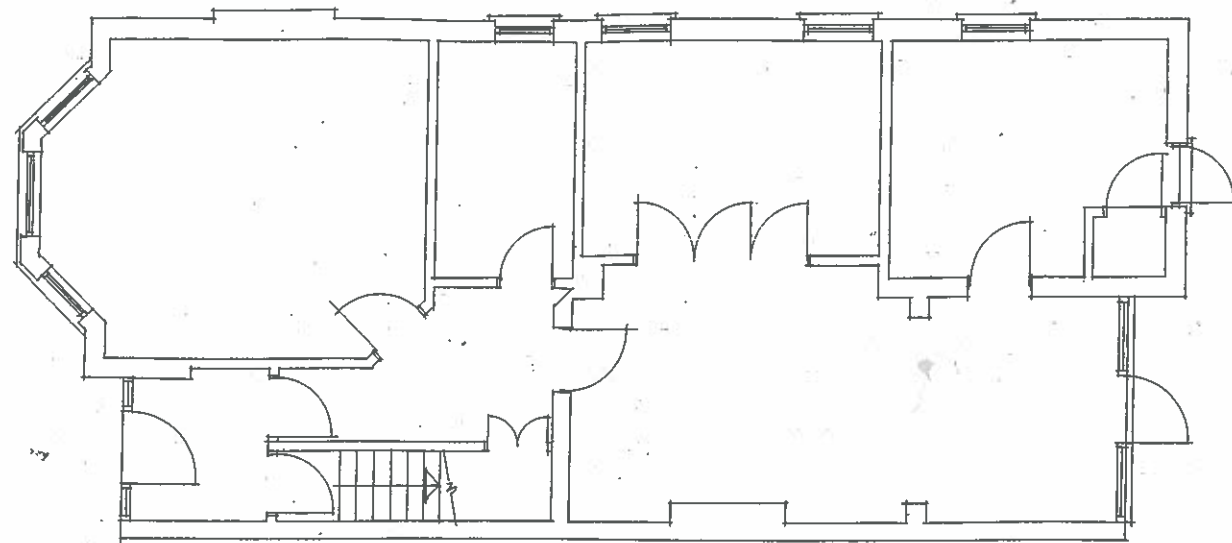

Ground Floor Plan

 

 david silverman architectural consultant 70 woodland drive, watford, herts wd17 3bz mobile: 07941 306 146	
SITE 1 SOMALI ROAD LONDON NW2 3RN	
DETAIL EXISTING	
DATE	DRAWING NUMBER
SCALE 1:100	15/211/1
DRAWN BY	