


AS EXISTING APPROVED

DO NOT SCALE THIS DRAWING
 WRITTEN DIMENSIONS ONLY TO BE USED
 ALL DIMENSIONS ARE IN MILLIMETRES
 ALL DIMENSIONS TO BE VERIFIED ON SITE
 ANY INCONSISTENCIES TO BE REPORTED
 TO THE ARCHITECT IMMEDIATELY
 © CHASSAY + LAST ARCHITECTS 2006

NOTES:
*Areas calculated as 'Gross Internal'
 ie. Area of floor measured inside of
 external walls and includes all floorspace
 and area taken by staircases but
 excludes service voids and atrium.*

Status PLANNING	BERKELEY WORKS BERKLEY GROVE LONDON NW18XY www.chassaylast.co.uk T.020 7483 7700 F. 020 7483 7733 ISDN. 020 7483 7734 e-mail: @chassaylast.co.uk			
	title VERSION M PROPOSED BASEMENT PLAN			
24 WOODCHURCH RD LONDON NW6	drawn by LM	checked by	date 07.06.06	scale 1:100
			number CP2/A1/09	rev M


**CHASSAY
 + LAST** ARCHITECTS

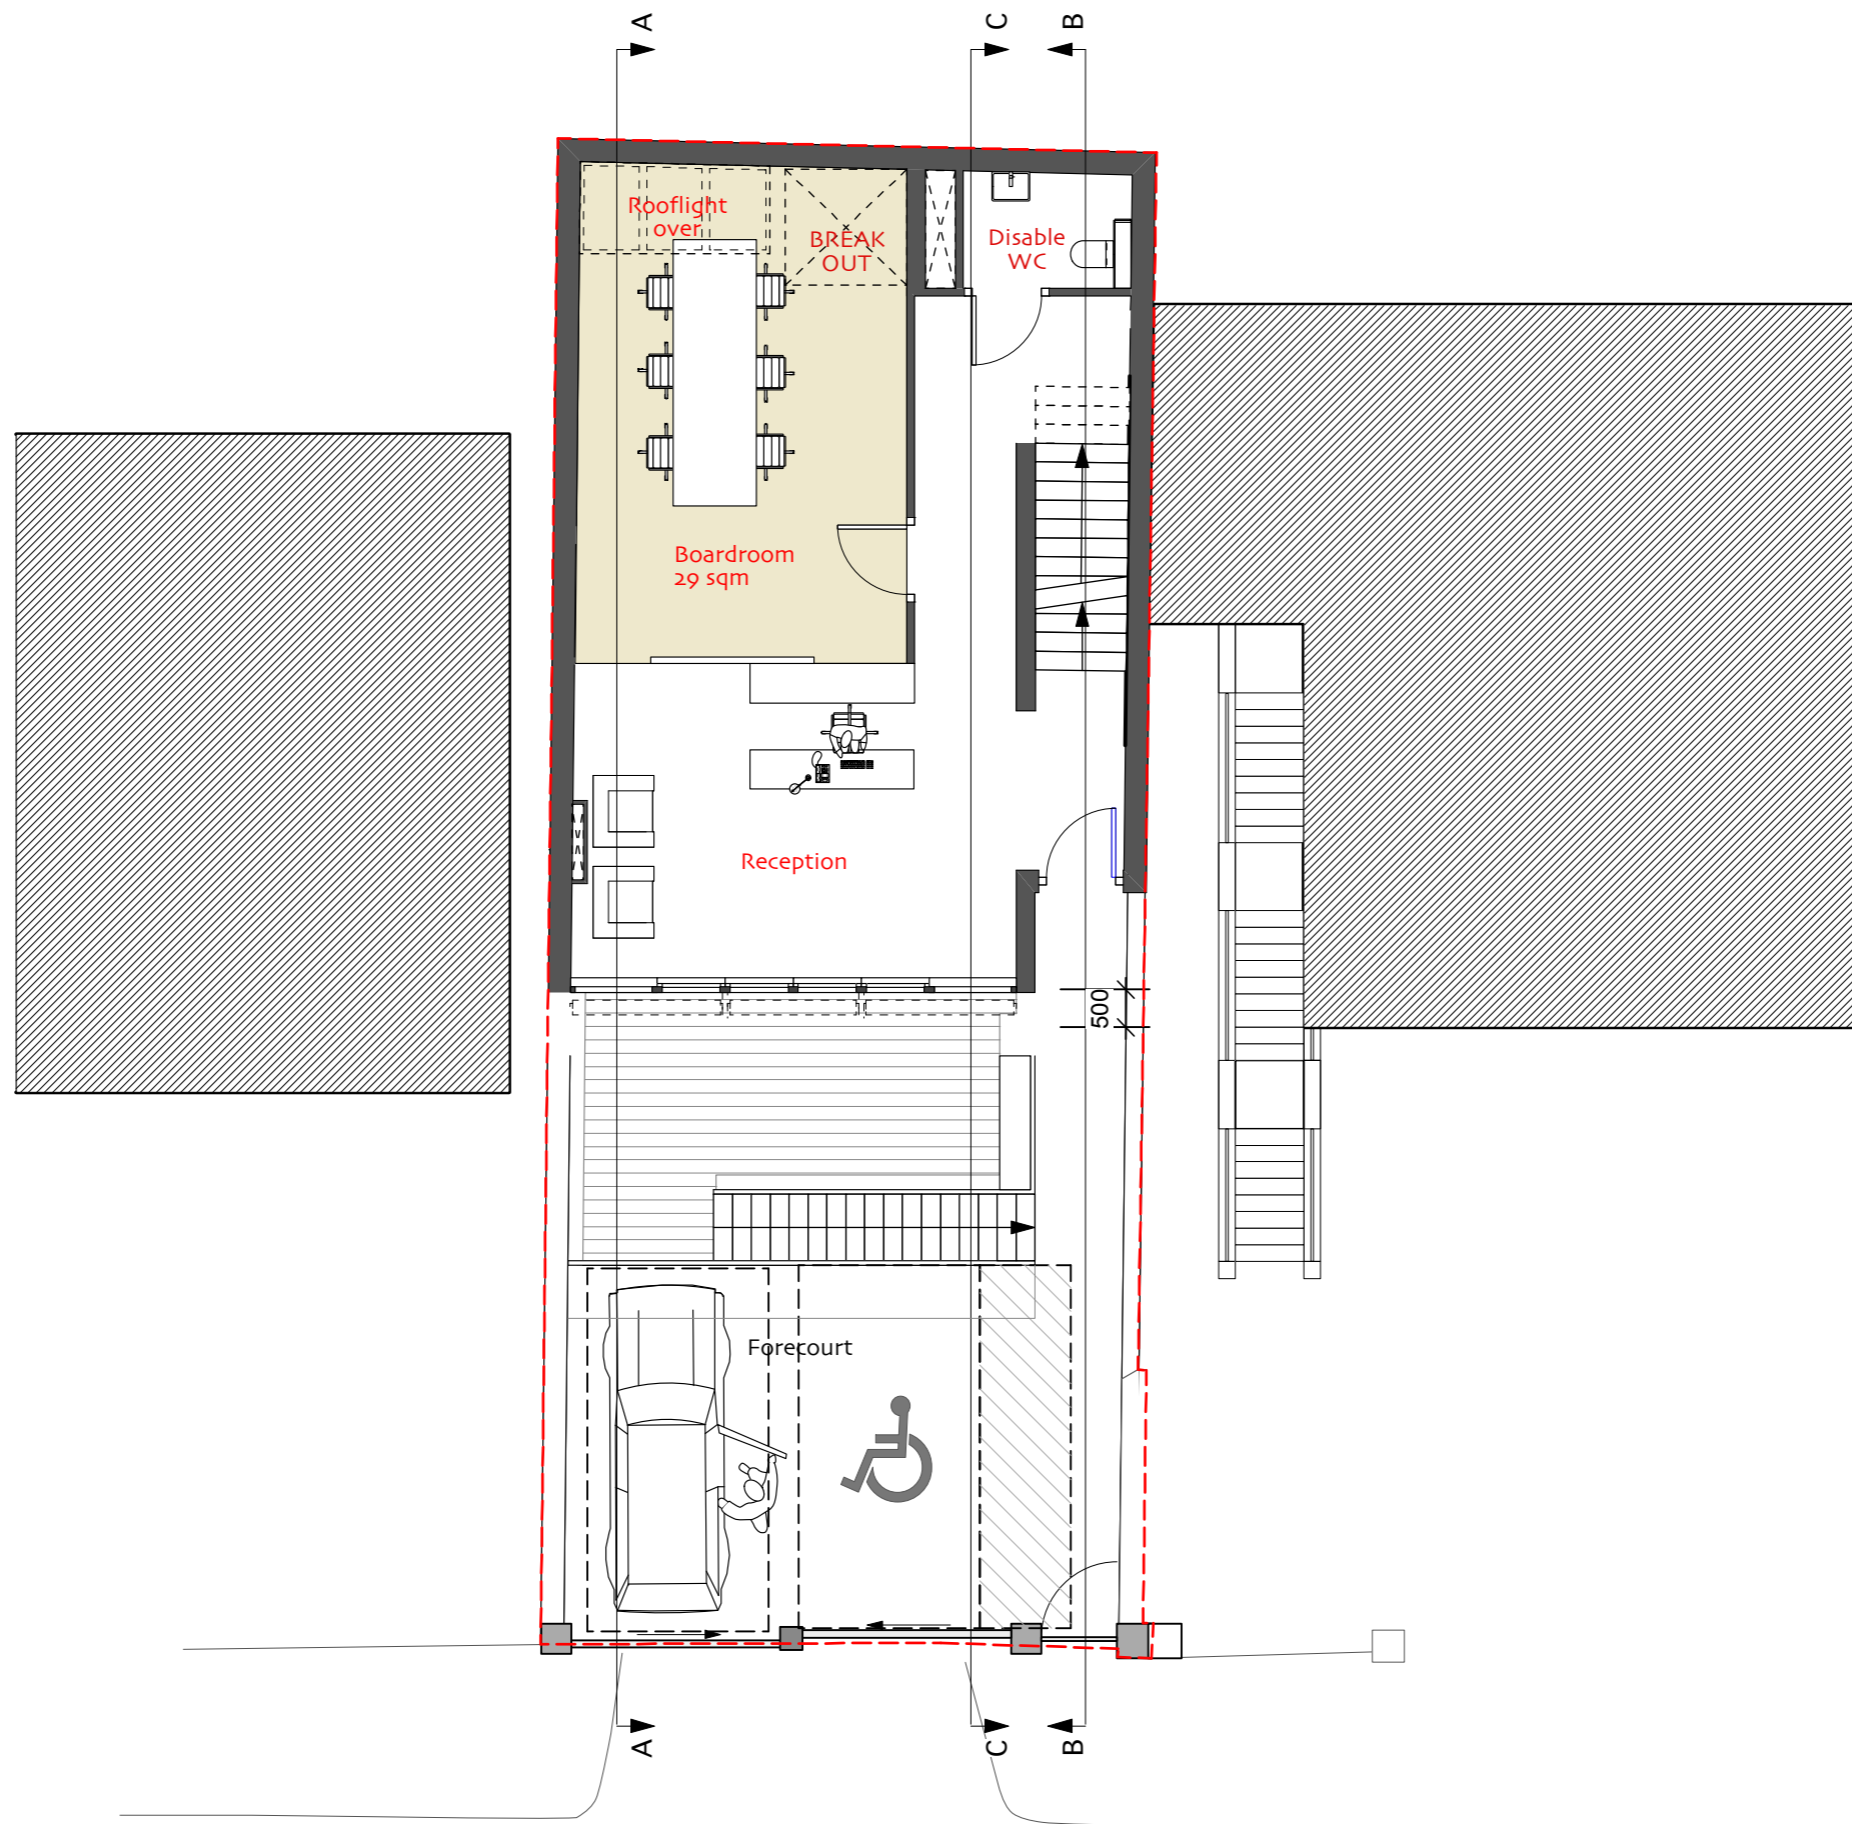

AS EXISTING APPROVED

DO NOT SCALE THIS DRAWING
 WRITTEN DIMENSIONS ONLY TO BE USED
 ALL DIMENSIONS ARE IN MILLIMETRES
 ALL DIMENSIONS TO BE VERIFIED ON SITE
 ANY INCONSISTENCIES TO BE REPORTED
 TO THE ARCHITECT IMMEDIATELY
 © CHASSAY + LAST ARCHITECTS 2006


Status PLANNING	BERKELEY WORKS T. 020 7483 7700	BERKLEY GROVE F. 020 7483 7733	LONDON NW18XY ISDN. 020 7483 7734	www.chassaylast.co.uk e-mail: @chassaylast.co.uk	
	24 WOODCHURCH RD LONDON NW6	title VERSION M PROPOSED GROUND FLOOR PLAN			
drawn by LM	checked by	date 07.06.06	scale 1:100	number CP2/A1/10	rev M

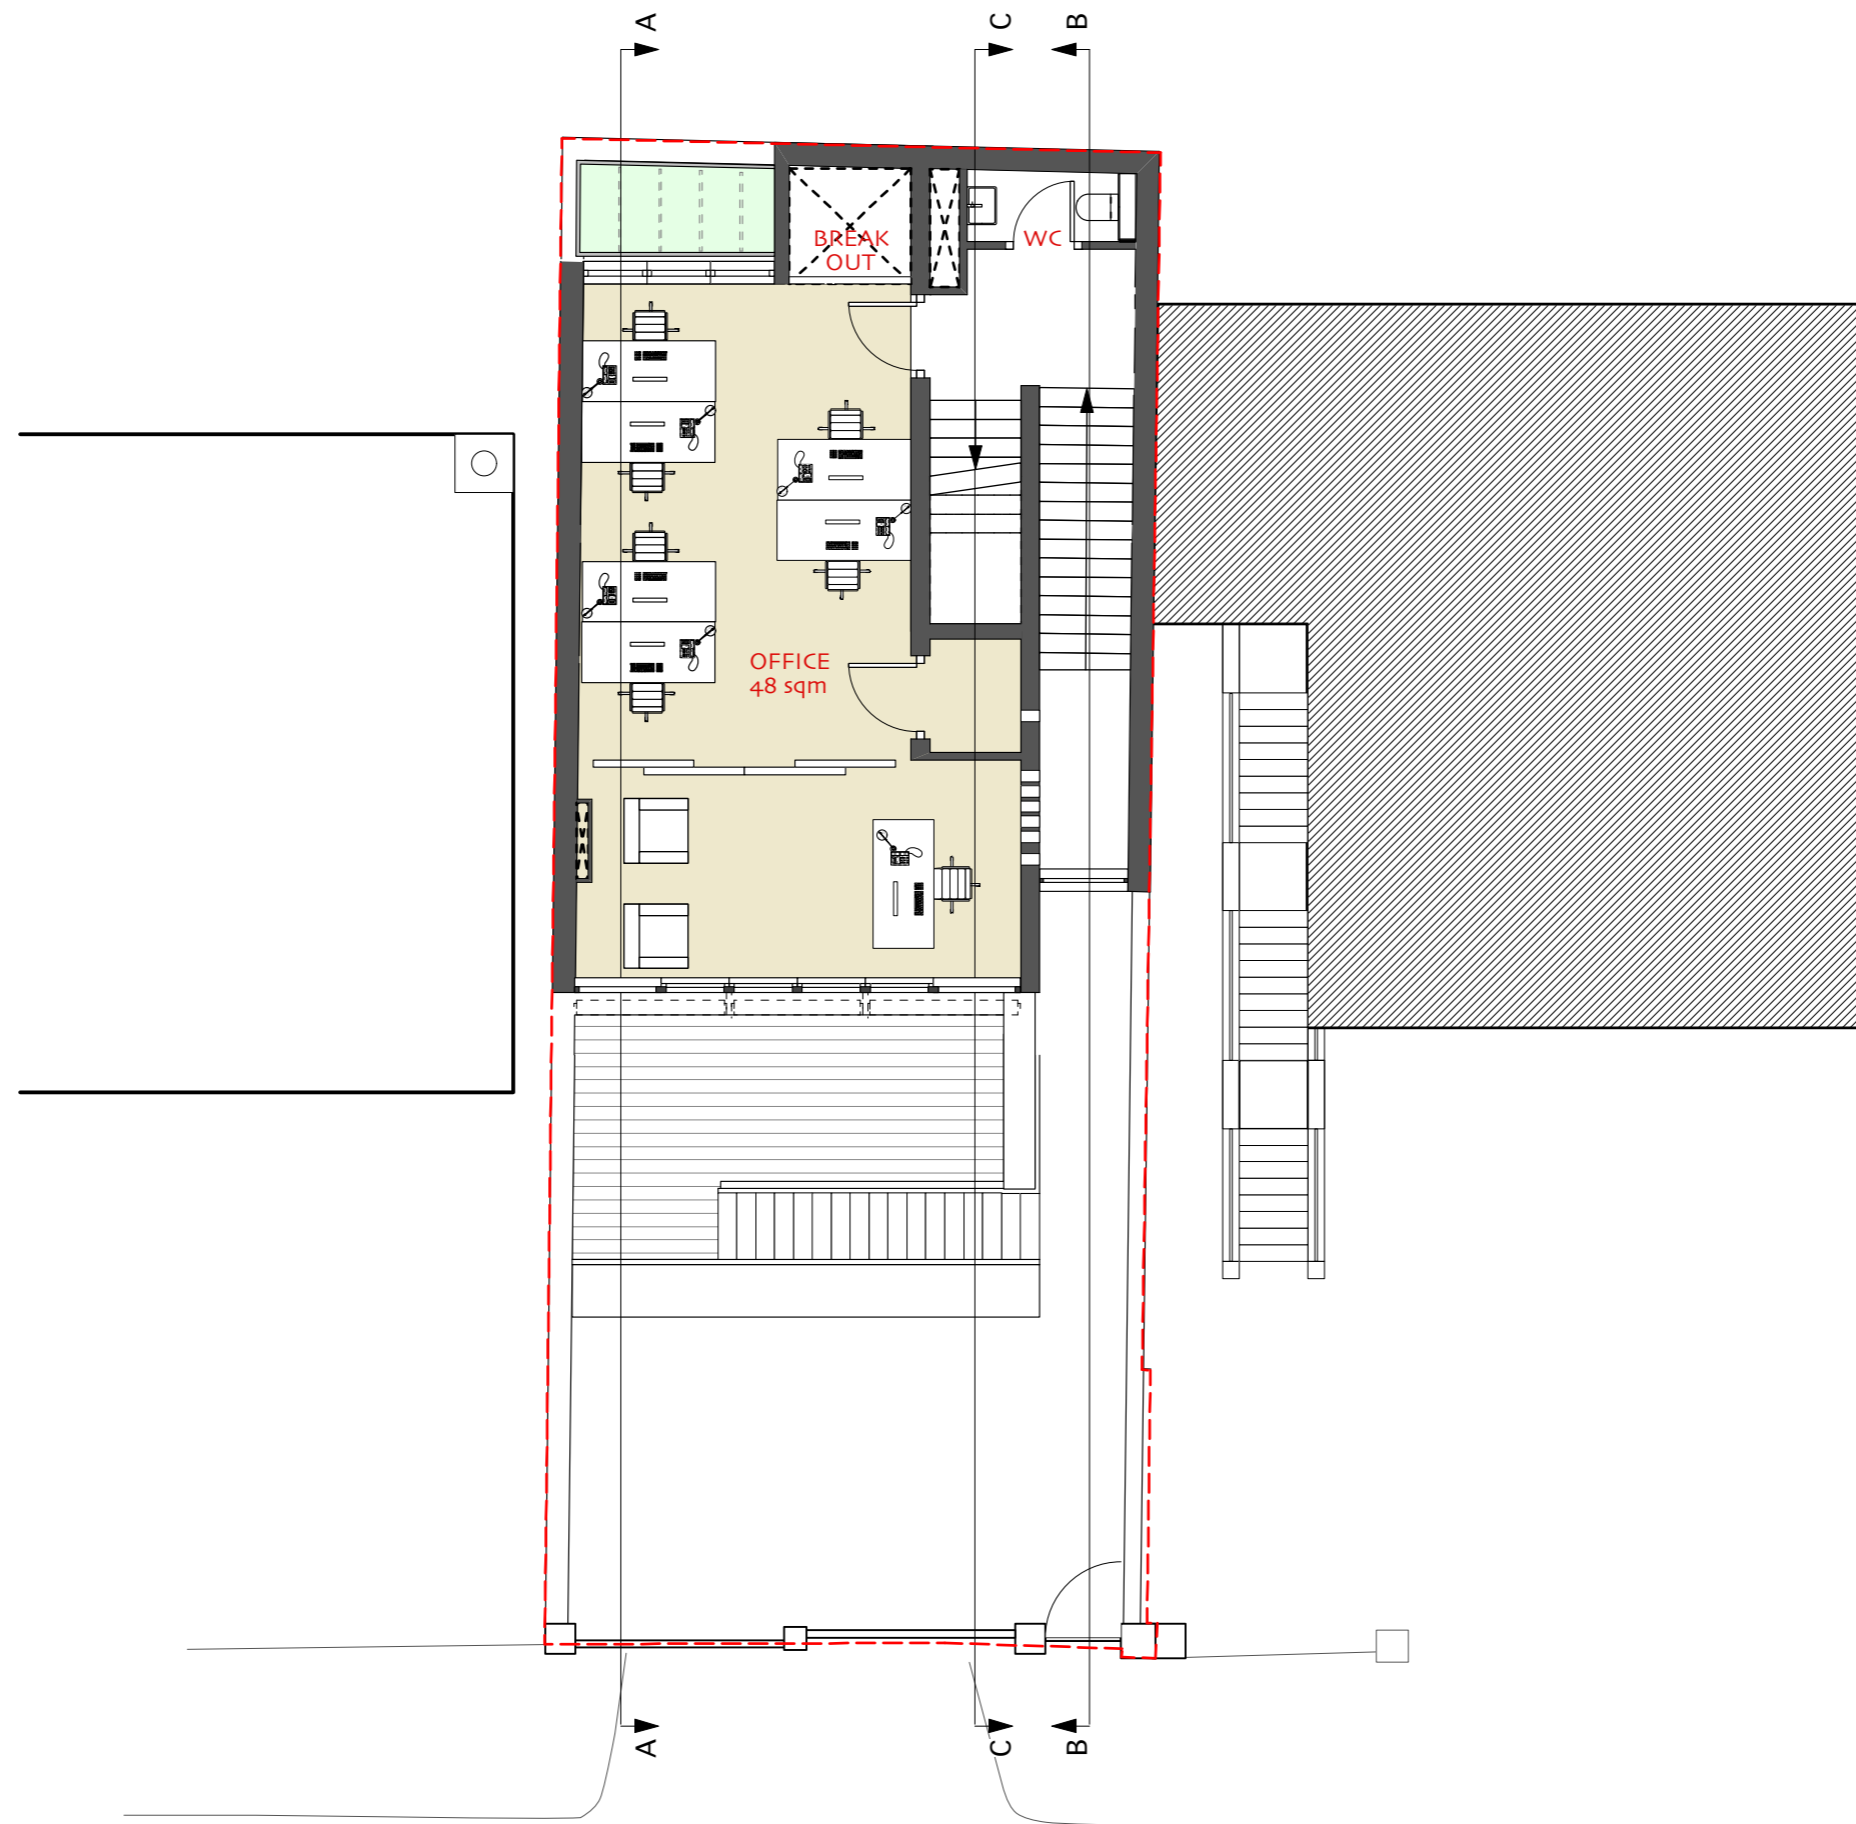

AS EXISTING APPROVED

DO NOT SCALE THIS DRAWING
 WRITTEN DIMENSIONS ONLY TO BE USED
 ALL DIMENSIONS ARE IN MILLIMETRES
 ALL DIMENSIONS TO BE VERIFIED ON SITE
 ANY INCONSISTENCIES TO BE REPORTED
 TO THE ARCHITECT IMMEDIATELY
 © CHASSAY + LAST ARCHITECTS 2006


Status PLANNING	BERKELEY WORKS T. 020 7483 7700		BERKLEY GROVE F. 020 7483 7733		LONDON NW18XY ISDN. 020 7483 7734		www.chassaylast.co.uk e-mail: @chassaylast.co.uk		
	24 WOODCHURCH RD LONDON NW6		title VERSION M PROPOSED FIRST FLOOR PLAN						CHASSAY LAST ARCHITECTS
drawn by	checked by	date	scale	number	rev				
LM		07.06.06	1:100	CP2/A1/11	M				

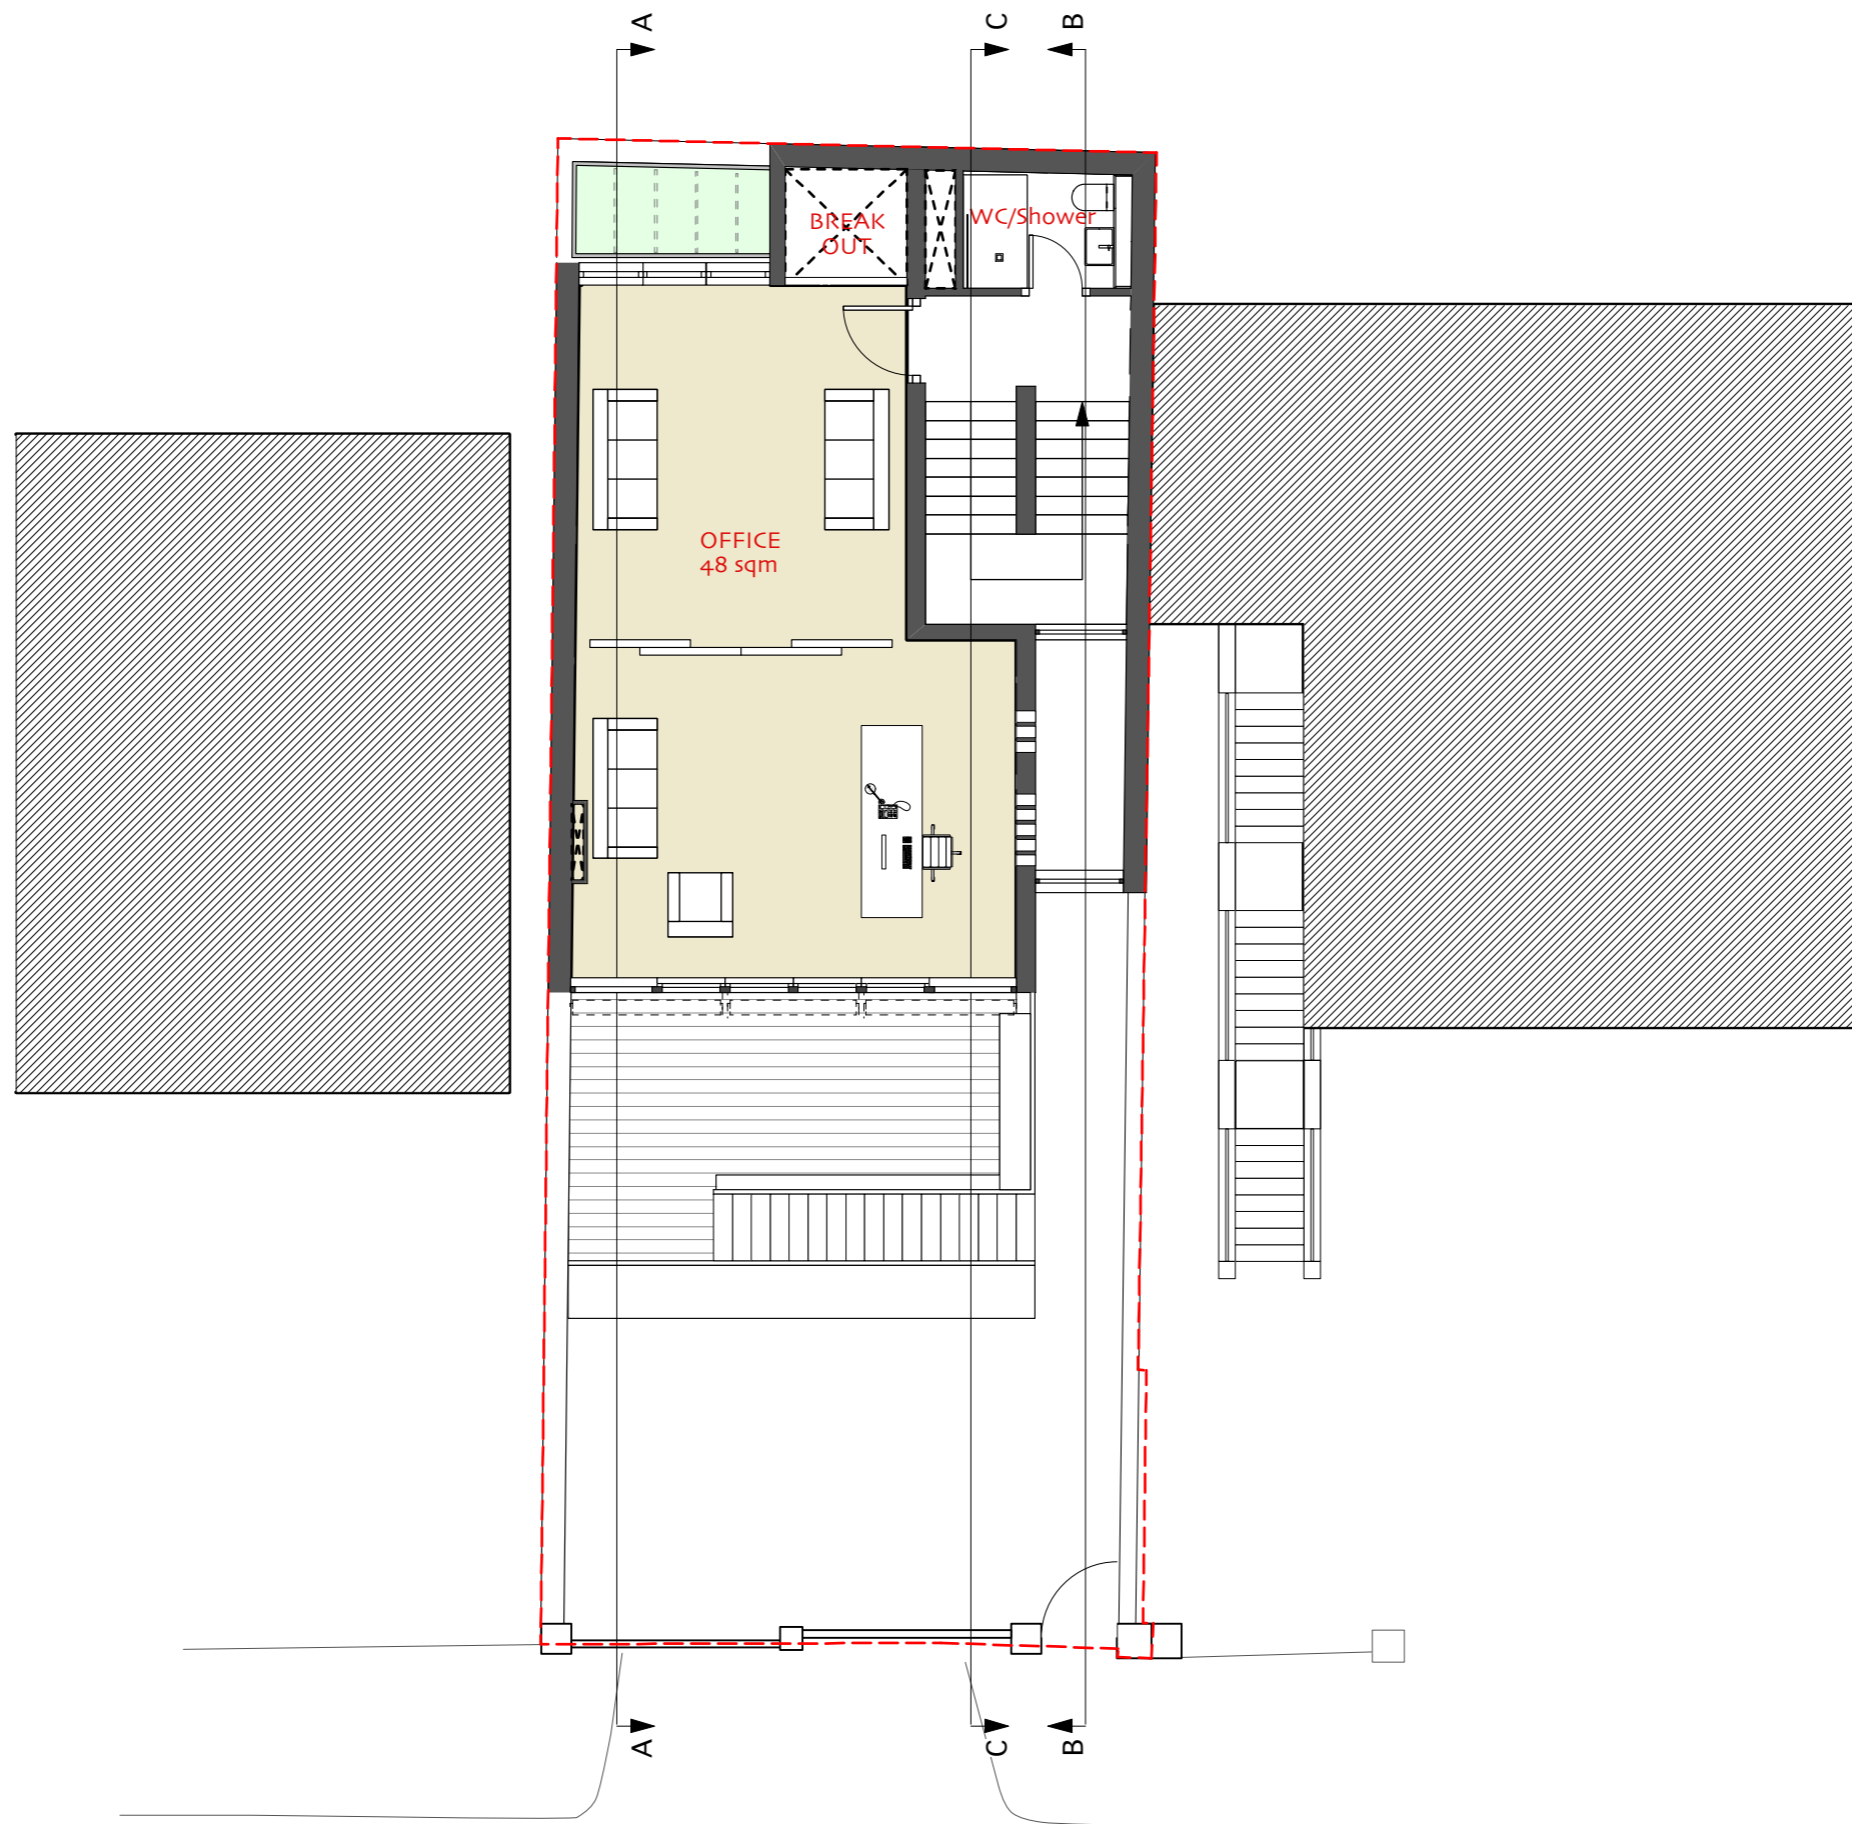

AS EXISTING APPROVED

DO NOT SCALE THIS DRAWING
 WRITTEN DIMENSIONS ONLY TO BE USED
 ALL DIMENSIONS ARE IN MILLIMETRES
 ALL DIMENSIONS TO BE VERIFIED ON SITE
 ANY INCONSISTENCIES TO BE REPORTED
 TO THE ARCHITECT IMMEDIATELY
 © CHASSAY + LAST ARCHITECTS 2006


Status PLANNING	BERKELEY WORKS T. 020 7483 7700		BERKLEY GROVE F. 020 7483 7733		LONDON NW18XY ISDN. 020 7483 7734		www.chassaylast.co.uk e-mail: @chassaylast.co.uk		
	24 WOODCHURCH RD LONDON NW6		title VERSION M PROPOSED SECOND FLOOR PLAN						CHASSAY LAST ARCHITECTS
drawn by	checked by	date	scale	number	rev				
LM		07.06.06	1:100	CP2/A1/12	M				

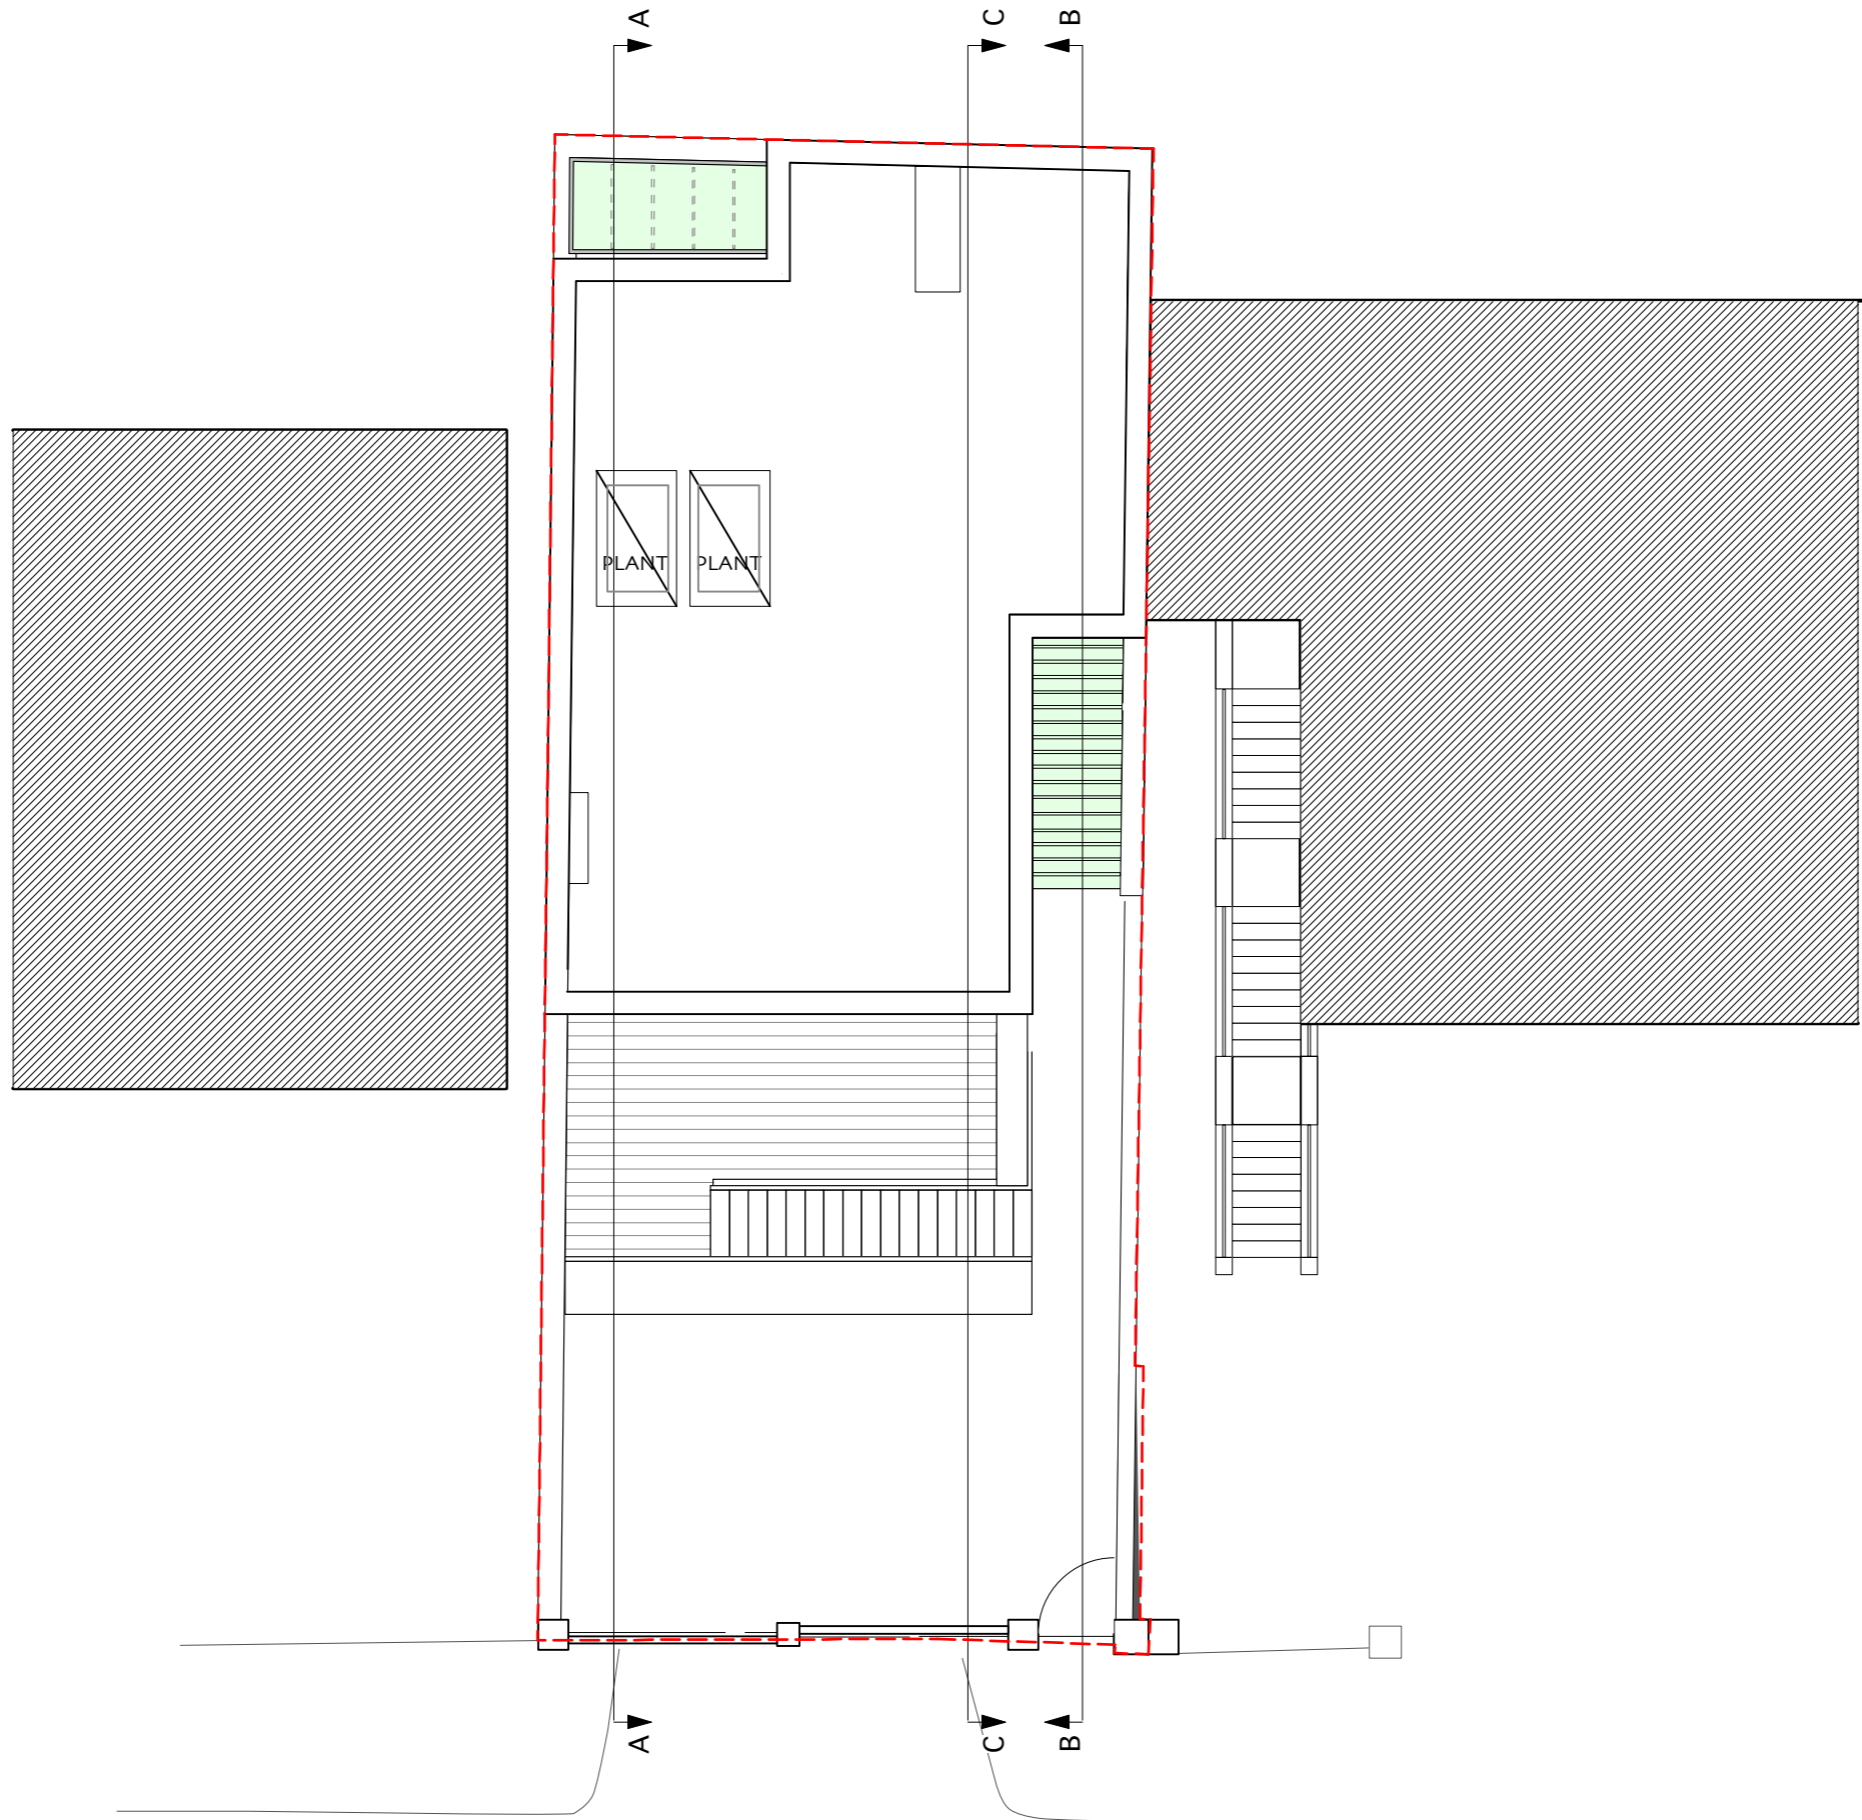

AS EXISTING APPROVED


DO NOT SCALE THIS DRAWING
 WRITTEN DIMENSIONS ONLY TO BE USED
 ALL DIMENSIONS ARE IN MILLIMETRES
 ALL DIMENSIONS TO BE VERIFIED ON SITE
 ANY INCONSISTENCIES TO BE REPORTED
 TO THE ARCHITECT IMMEDIATELY
 © CHASSAY + LAST ARCHITECTS 2006

Status PLANNING	BERKELEY WORKS T. 020 7483 7700		BERKLEY GROVE F. 020 7483 7733		LONDON NW18XY ISDN. 020 7483 7734		www.chassaylast.co.uk e-mail: @chassaylast.co.uk		
	24 WOODCHURCH RD LONDON NW6		title VERSION M PROPOSED ROOF PLAN						CHASSAY + LAST ARCHITECTS
drawn by	checked by	date	scale	number	rev				
LM		07.06.06	1:100	CP2/A1/13	M				

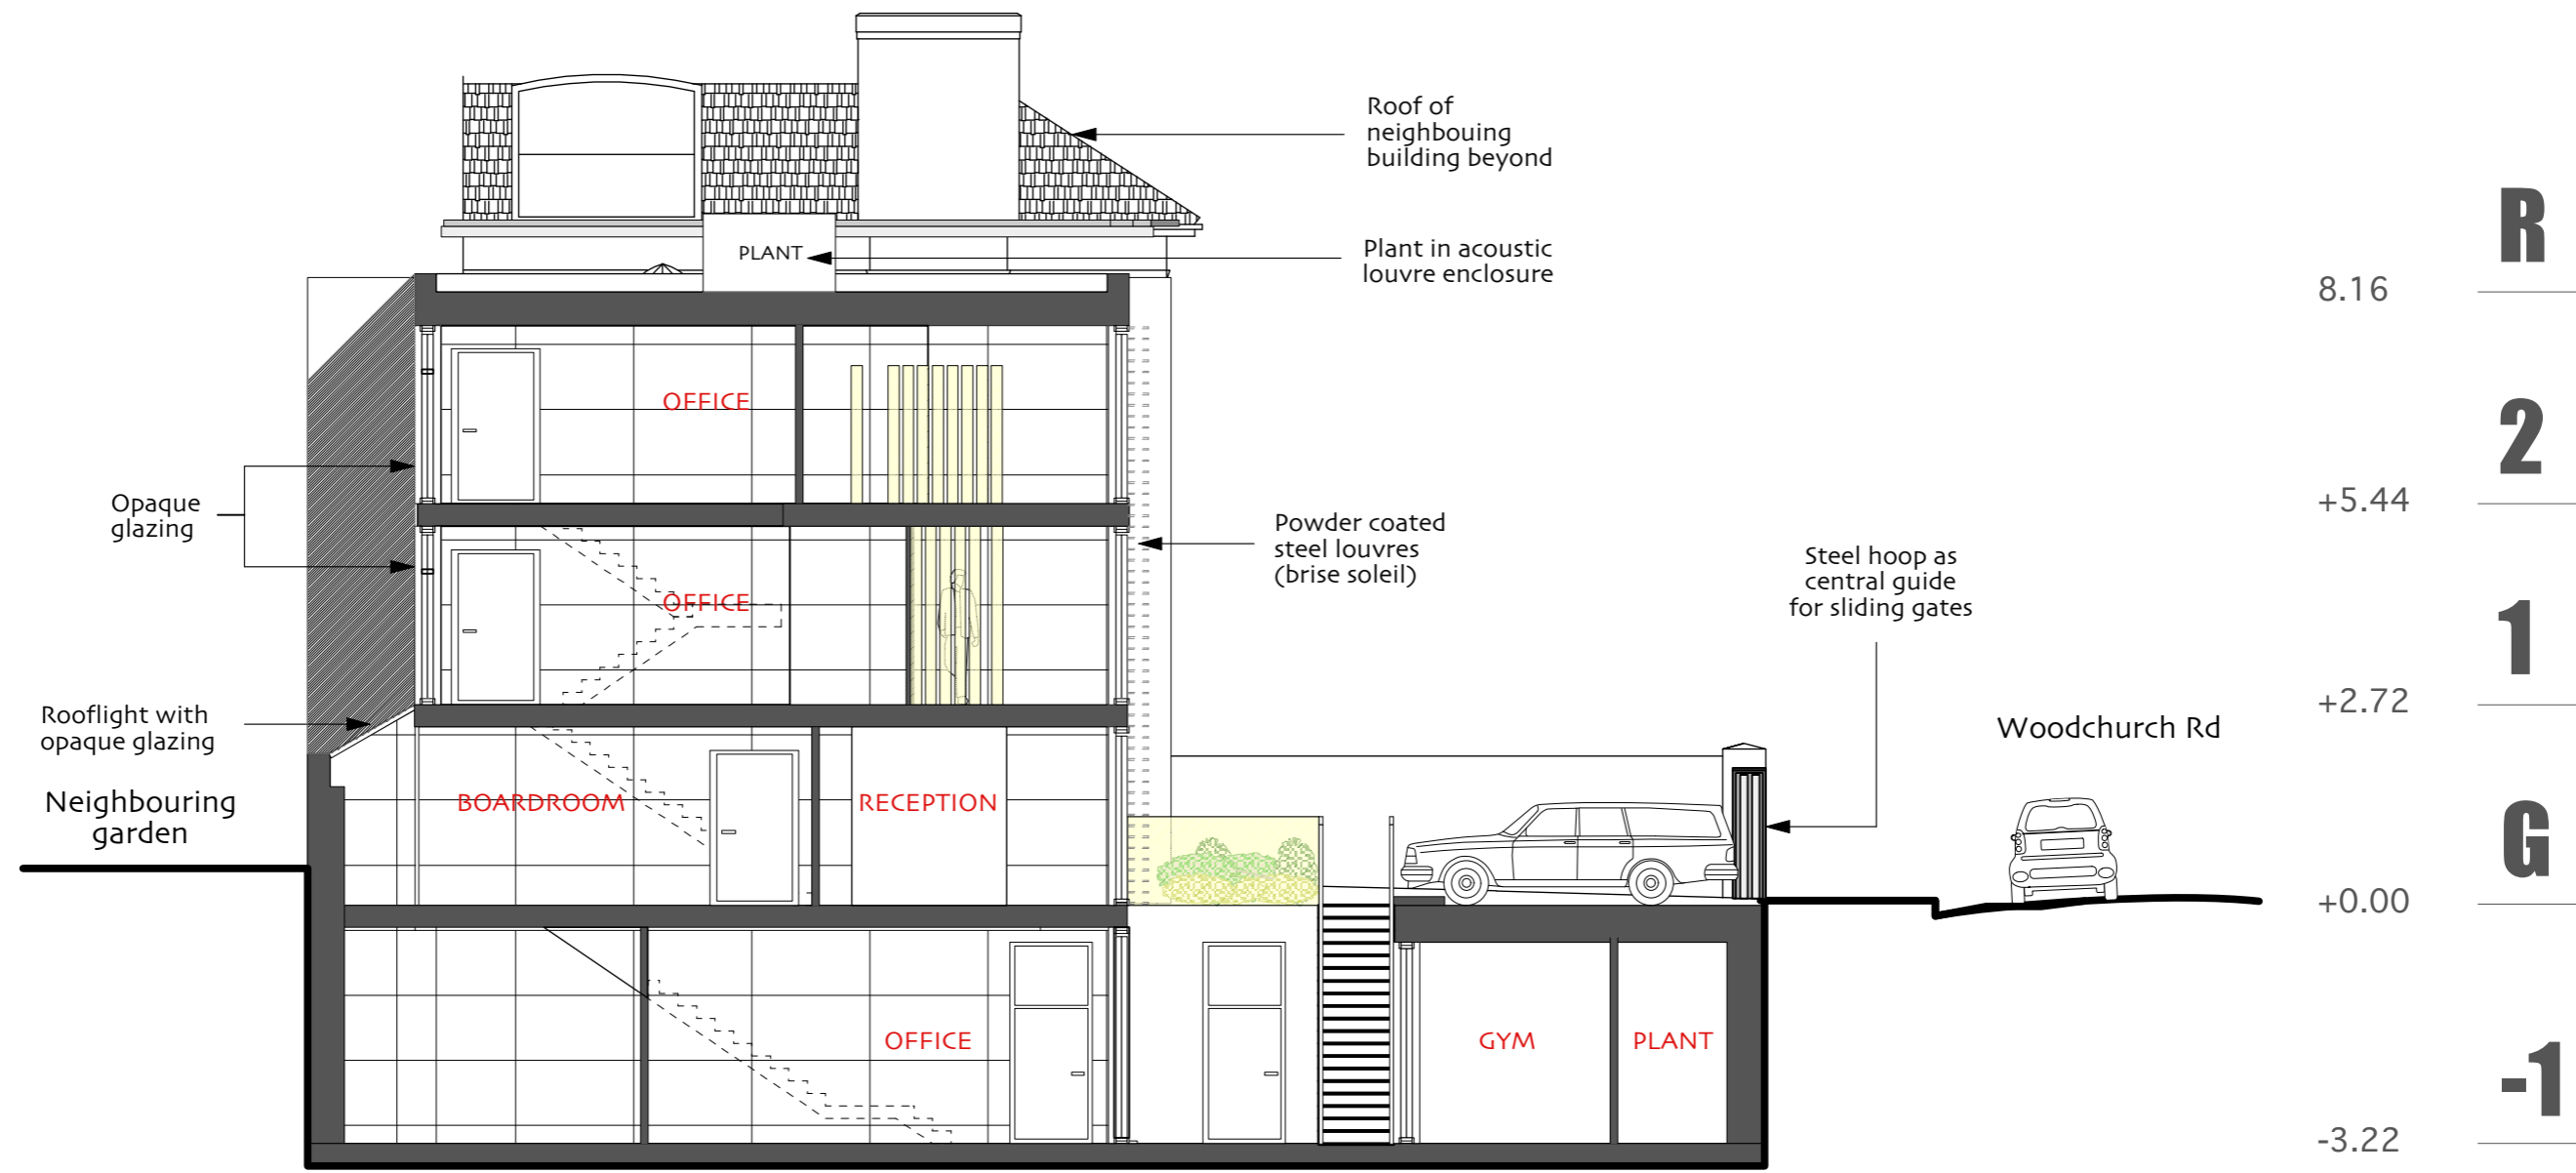


AS EXISTING APPROVED

<p>DO NOT SCALE THIS DRAWING WRITTEN DIMENSIONS ONLY TO BE USED ALL DIMENSIONS ARE IN MILLIMETRES ALL DIMENSIONS TO BE VERIFIED ON SITE ANY INCONSISTENCIES TO BE REPORTED TO THE ARCHITECT IMMEDIATELY © CHASSAY + LAST ARCHITECTS 2006</p>	<p>Status PLANNING</p>	<p>BERKELEY WORKS T.020 7483 7700 BERKLEY GROVE F. 020 7483 7733 LONDON NW18XY ISDN. 020 7483 7734 www.chassaylast.co.uk e-mail: @chassaylast.co.uk</p>	<p>CHASSAY + LAST ARCHITECTS</p>
	<p>24 WOODCHURCH RD LONDON NW6</p>	<p>title VERSION M PROPOSED SECTION AA</p>	
	<p>drawn by LM checked by date 07.06.06 scale 1:100</p>	<p>number CP2/A2/01 rev M</p>	

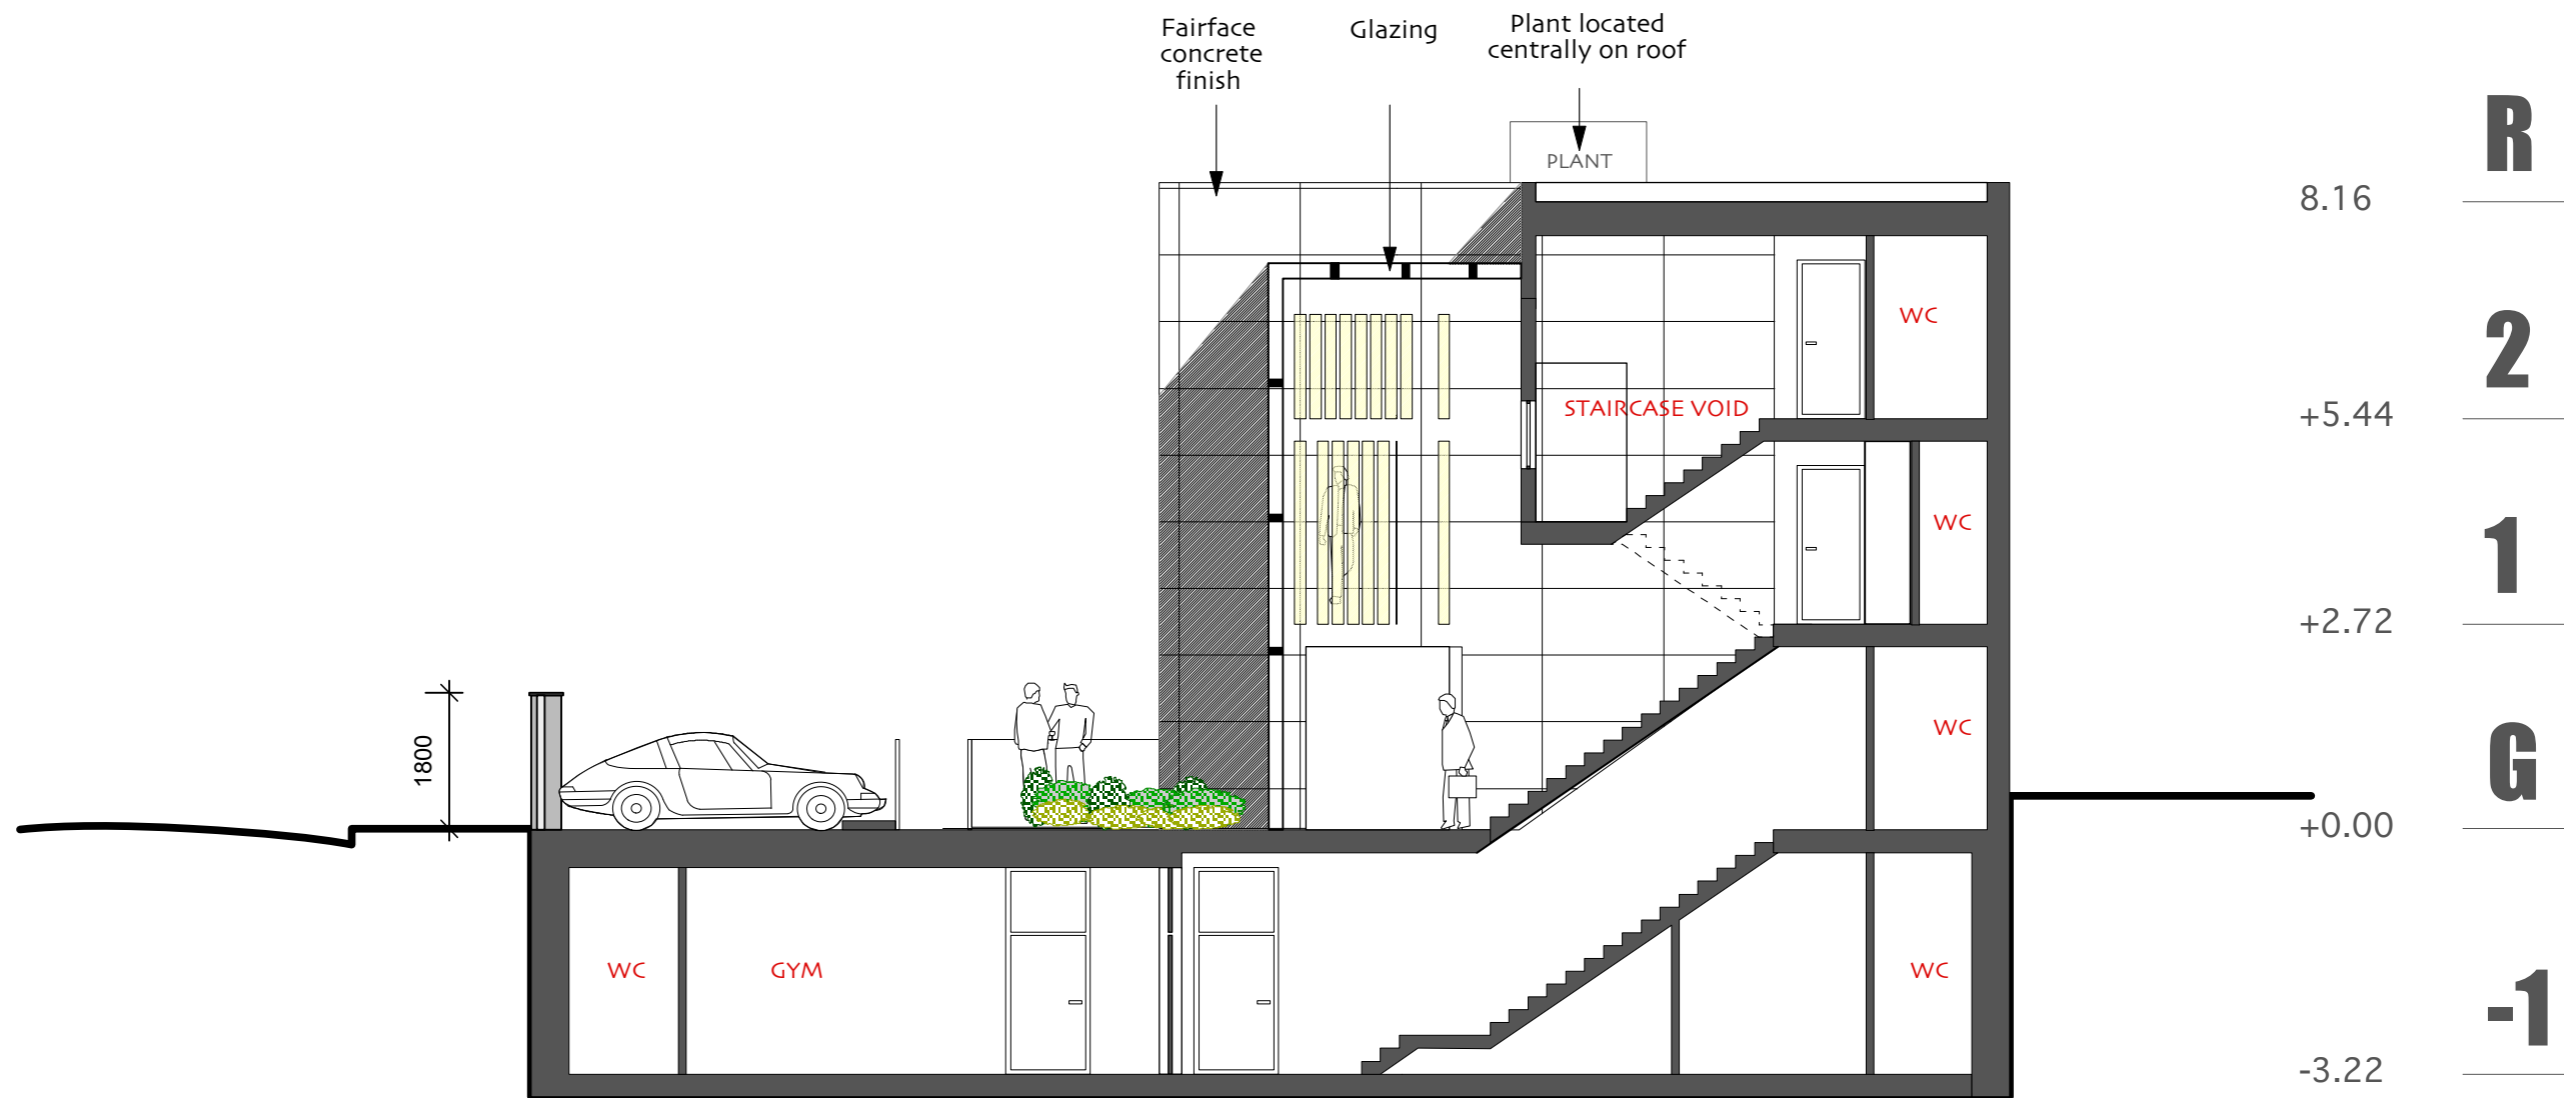


AS EXISTING APPROVED

<p>DO NOT SCALE THIS DRAWING WRITTEN DIMENSIONS ONLY TO BE USED ALL DIMENSIONS ARE IN MILLIMETRES ALL DIMENSIONS TO BE VERIFIED ON SITE ANY INCONSISTENCIES TO BE REPORTED TO THE ARCHITECT IMMEDIATELY © CHASSAY + LAST ARCHITECTS 2006</p>	Status	<p>PLANNING</p>			<p>BERKELEY WORKS T. 020 7483 7700</p>	<p>BERKLEY GROVE F. 020 7483 7733</p>	<p>LONDON NW18XY ISDN. 020 7483 7734</p>	<p>www.chassaylast.co.uk e-mail: @chassaylast.co.uk</p>	<p>CHASSAY + LAST ARCHITECTS</p>
		<p>24 WOODCHURCH RD LONDON NW6</p>	<p>title VERSION M PROPOSED SECTION BB</p>				<p>number CP2/A2/02</p>	<p>rev M</p>	
		<p>drawn by LM</p>	<p>checked by</p>	<p>date 07.06.06</p>	<p>scale 1:100</p>				

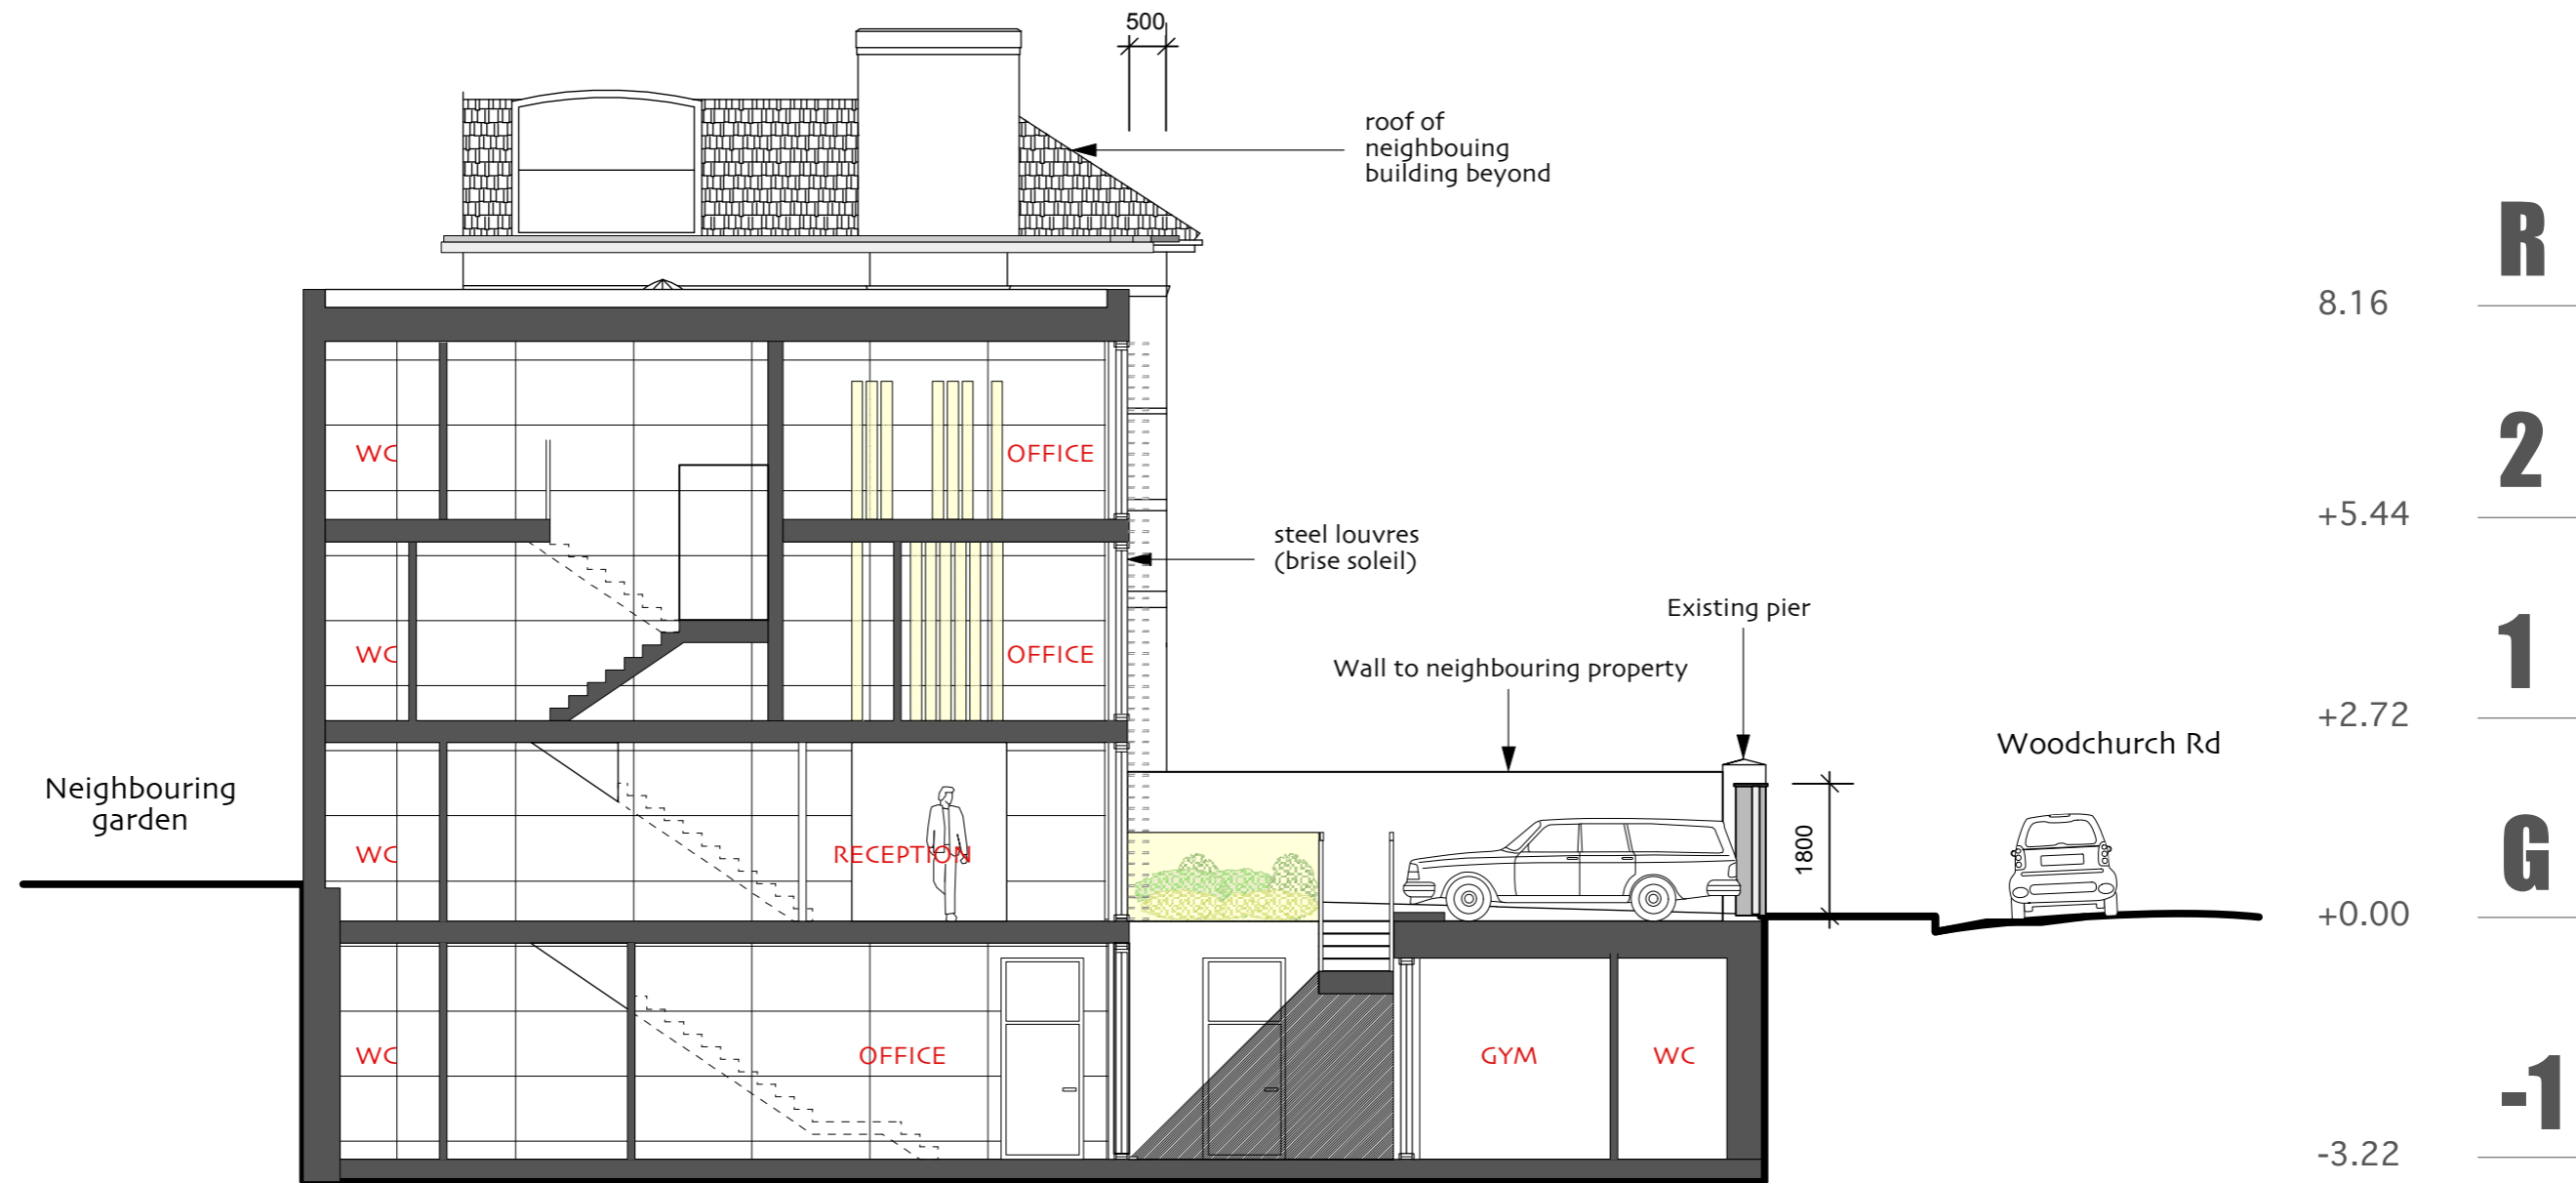


AS EXISTING APPROVED

<p>DO NOT SCALE THIS DRAWING</p> <p>WRITTEN DIMENSIONS ONLY TO BE USED</p> <p>ALL DIMENSIONS ARE IN MILLIMETRES</p> <p>ALL DIMENSIONS TO BE VERIFIED ON SITE</p> <p>ANY INCONSISTENCIES TO BE REPORTED TO THE ARCHITECT IMMEDIATELY</p> <p>© CHASSAY + LAST ARCHITECTS 2006</p>	Status	<p>PLANNING</p>				<p>BERKELEY WORKS T.020 7483 7700</p> <p>BERKLEY GROVE F. 020 7483 7733</p> <p>LONDON NW18XY ISDN. 020 7483 7734</p> <p>www.chassaylast.co.uk</p> <p>e-mail: @chassaylast.co.uk</p>		<p>CHASSAY + LAST ARCHITECTS</p>
		<p>24 WOODCHURCH RD LONDON NW6</p>		<p>title VERSION M PROPOSED SECTION CC</p>				
		drawn by	checked by	date	scale	number	rev	
	LM		07.06.06	1:100	CP2/A2/03	M		

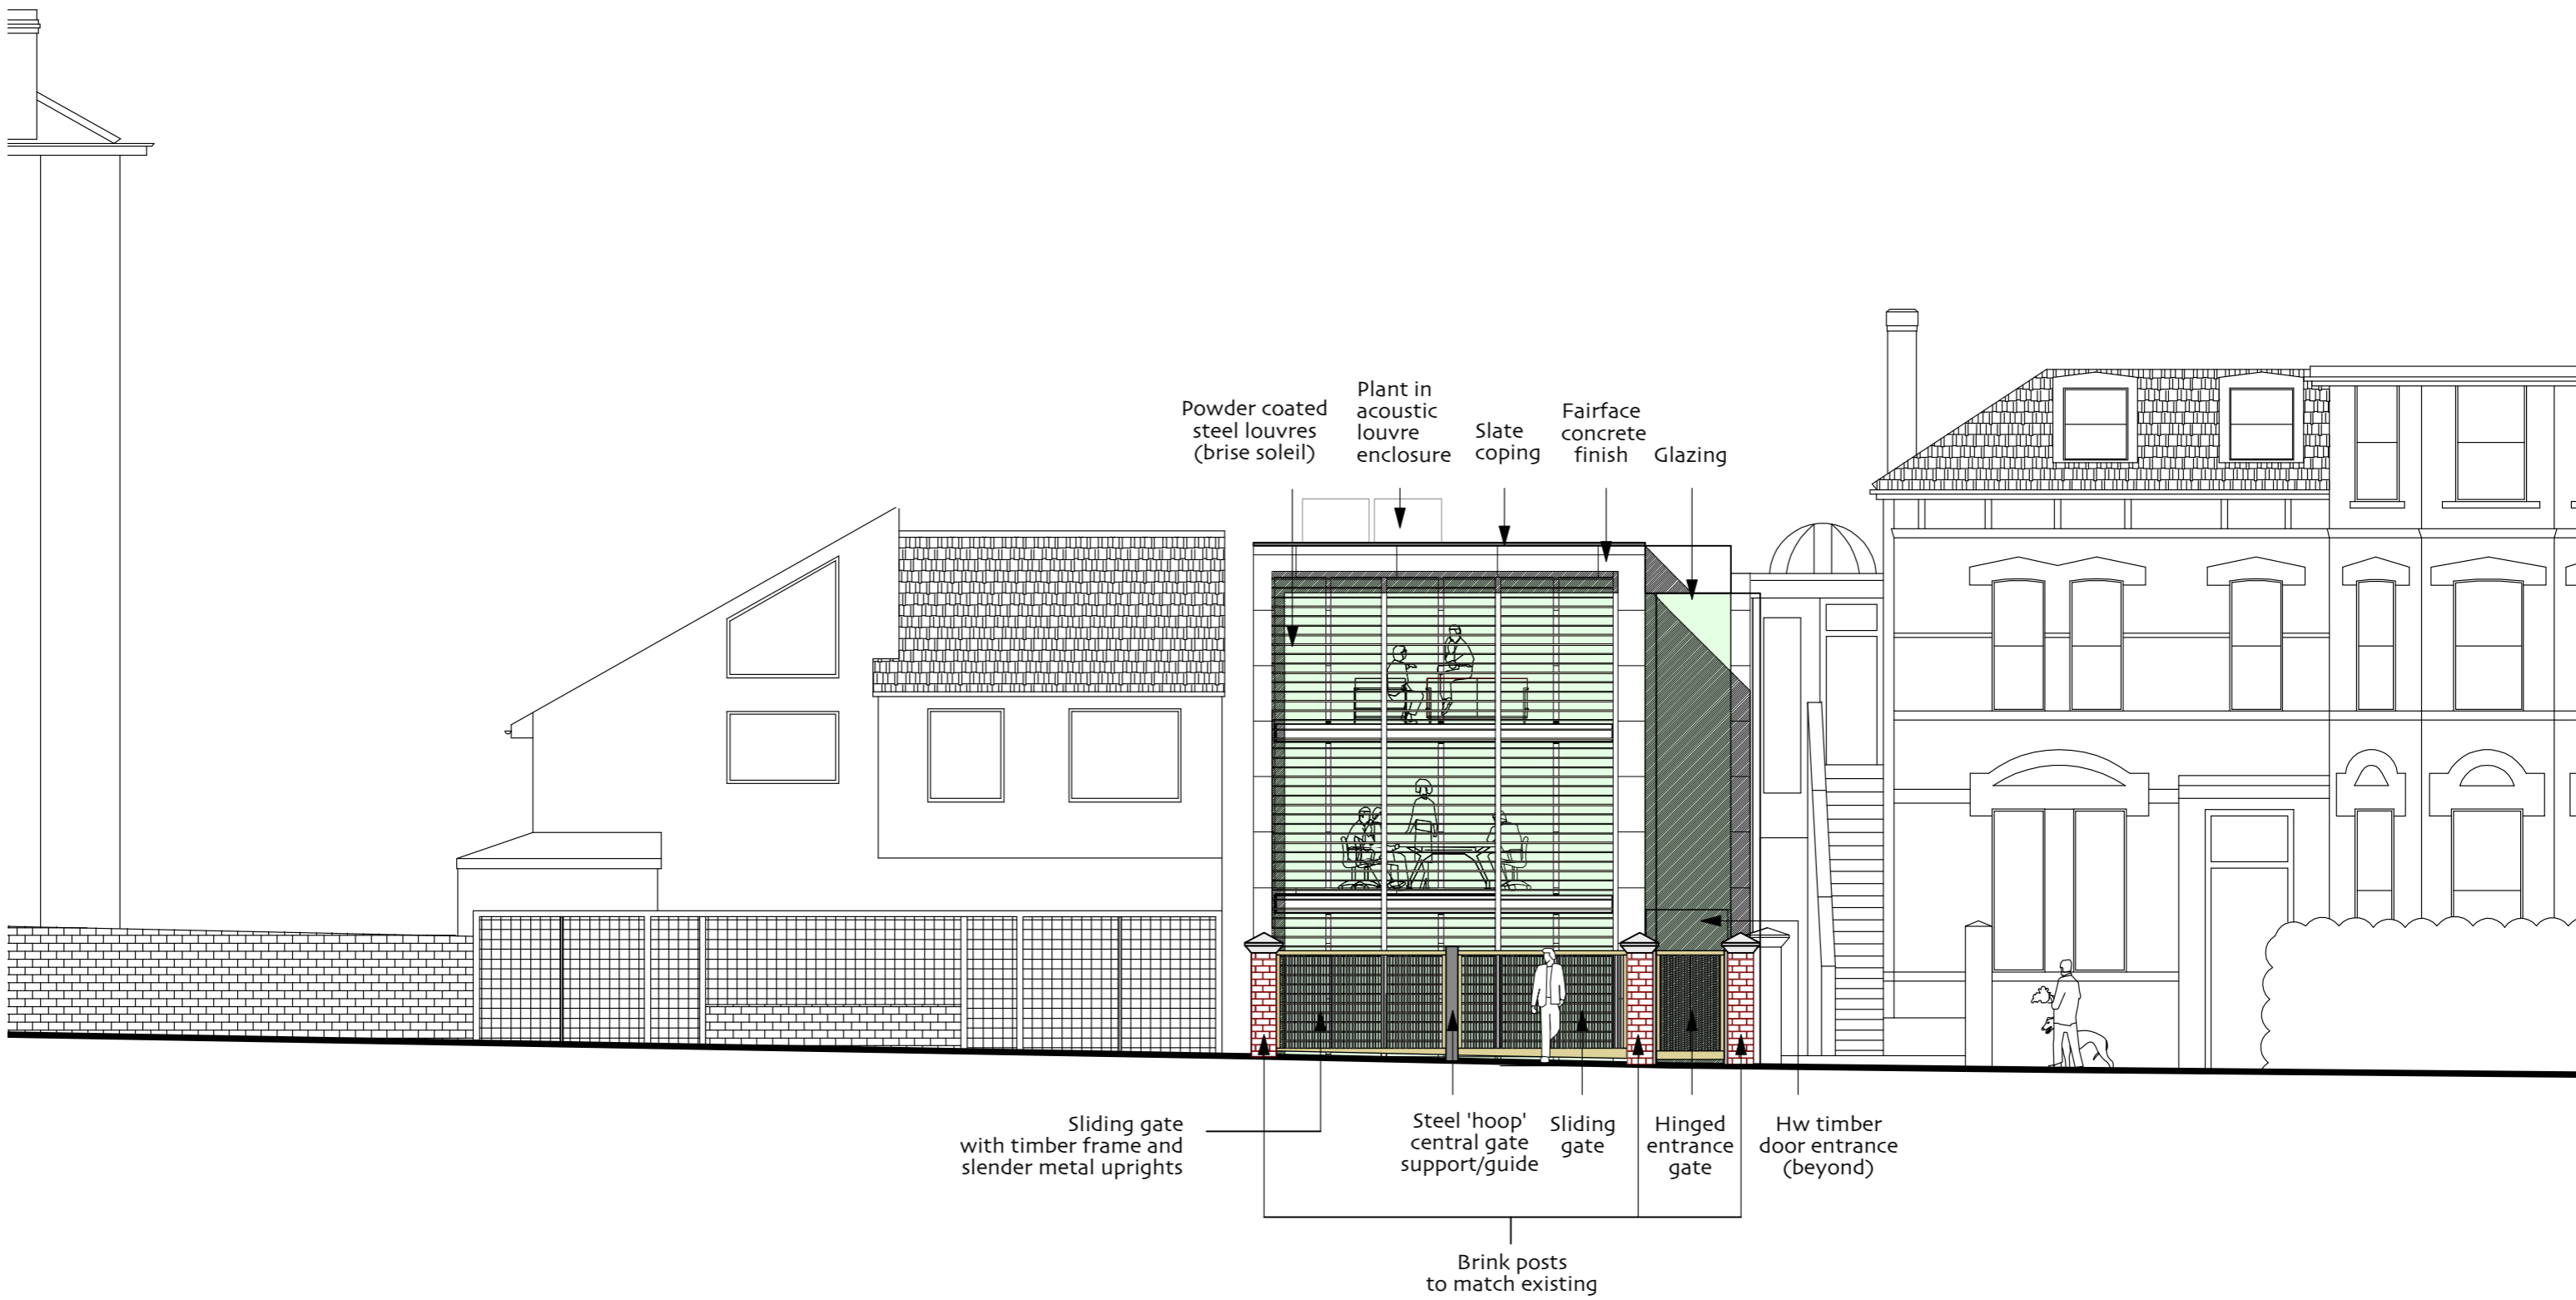

AS EXISTING APPROVED

<p>DO NOT SCALE THIS DRAWING</p> <p>WRITTEN DIMENSIONS ONLY TO BE USED</p> <p>ALL DIMENSIONS ARE IN MILLIMETRES</p> <p>ALL DIMENSIONS TO BE VERIFIED ON SITE</p> <p>ANY INCONSISTENCIES TO BE REPORTED TO THE ARCHITECT IMMEDIATELY</p> <p>© CHASSAY + LAST ARCHITECTS 2006</p>	<p>Status</p> <p>PLANNING</p>	<p>BERKELEY WORKS T.020 7483 7700</p> <p>BERKLEY GROVE F. 020 7483 7733</p> <p>LONDON NW18XY ISDN. 020 7483 7734</p> <p>www.chassaylast.co.uk e-mail: @chassaylast.co.uk</p>	<p>CHASSAY + LAST ARCHITECTS</p>		
	<p>24 WOODCHURCH RD LONDON NW6</p>	<p>title VERSION M PROPOSED ELEVATION</p>			
	<p>drawn by LM</p>	<p>checked by</p>	<p>date 07.06.06</p>	<p>scale 1:100</p>	<p>number CP2/A3/01</p>

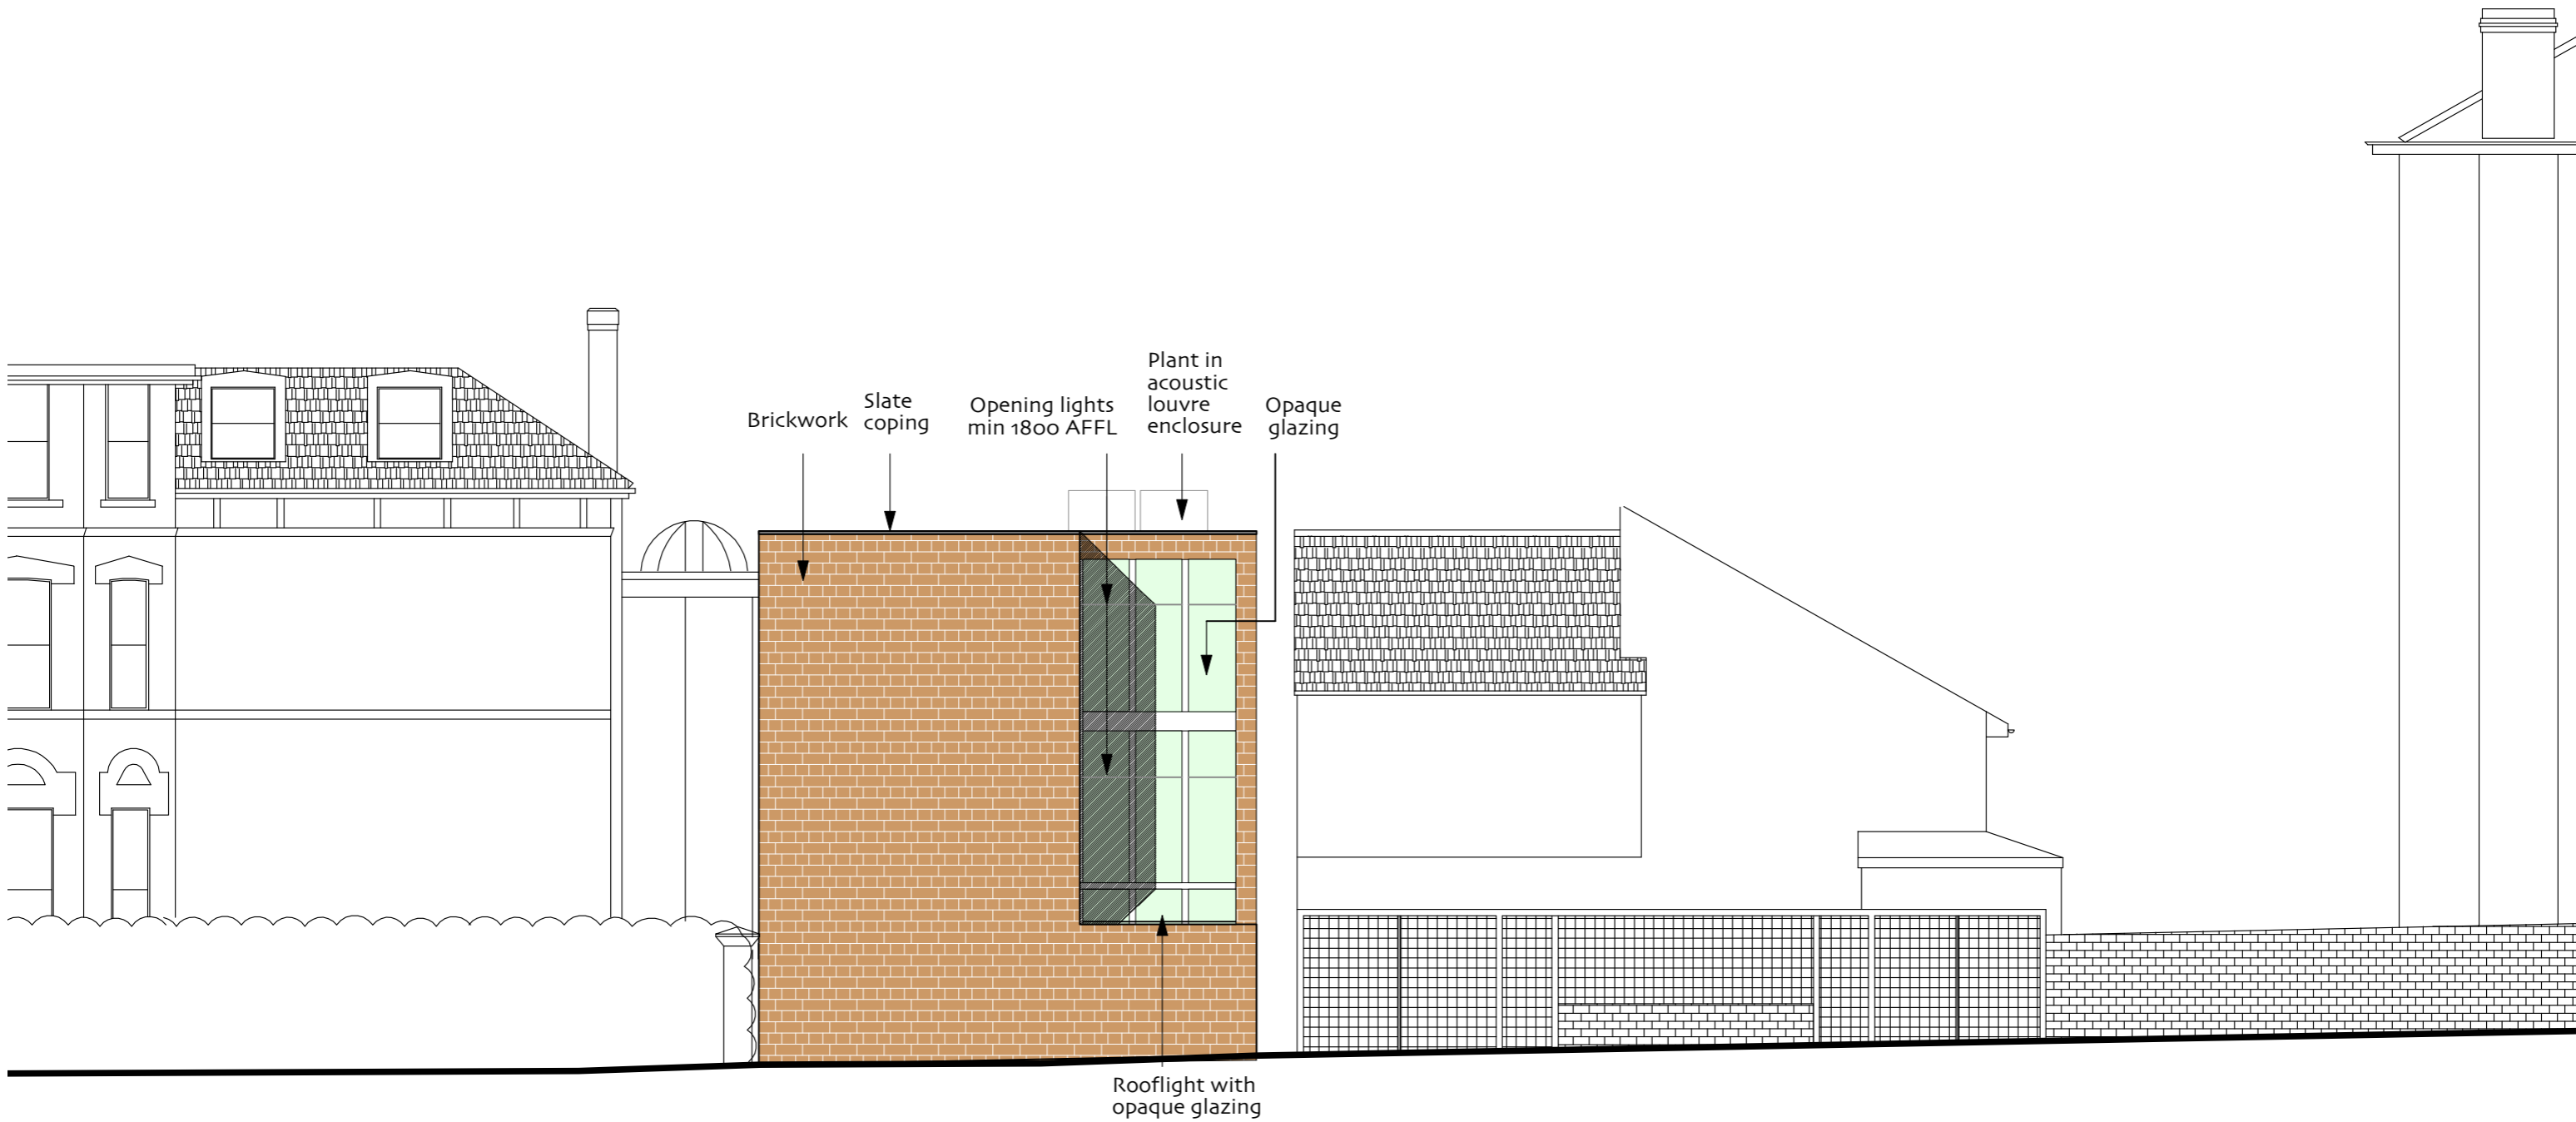

AS EXISTING APPROVED

<p>DO NOT SCALE THIS DRAWING WRITTEN DIMENSIONS ONLY TO BE USED ALL DIMENSIONS ARE IN MILLIMETRES ALL DIMENSIONS TO BE VERIFIED ON SITE ANY INCONSISTENCIES TO BE REPORTED TO THE ARCHITECT IMMEDIATELY © CHASSAY + LAST ARCHITECTS 2006</p>	Status	<p>PLANNING</p>				<p>BERKELEY WORKS T.020 7483 7700 BERKLEY GROVE F. 020 7483 7733 LONDON NW18XY ISDN. 020 7483 7734 www.chassaylast.co.uk e-mail: @chassaylast.co.uk</p>		<p>CHASSAY + LAST ARCHITECTS</p>	
		<p>24 WOODCHURCH RD LONDON NW6</p>		<p>title VERSION M PROPOSED REAR ELEVATION</p>					<p>number CP2/A3/02 rev M</p>
		drawn by	checked by	date	scale				
		LM		07.06.06	1:100				