
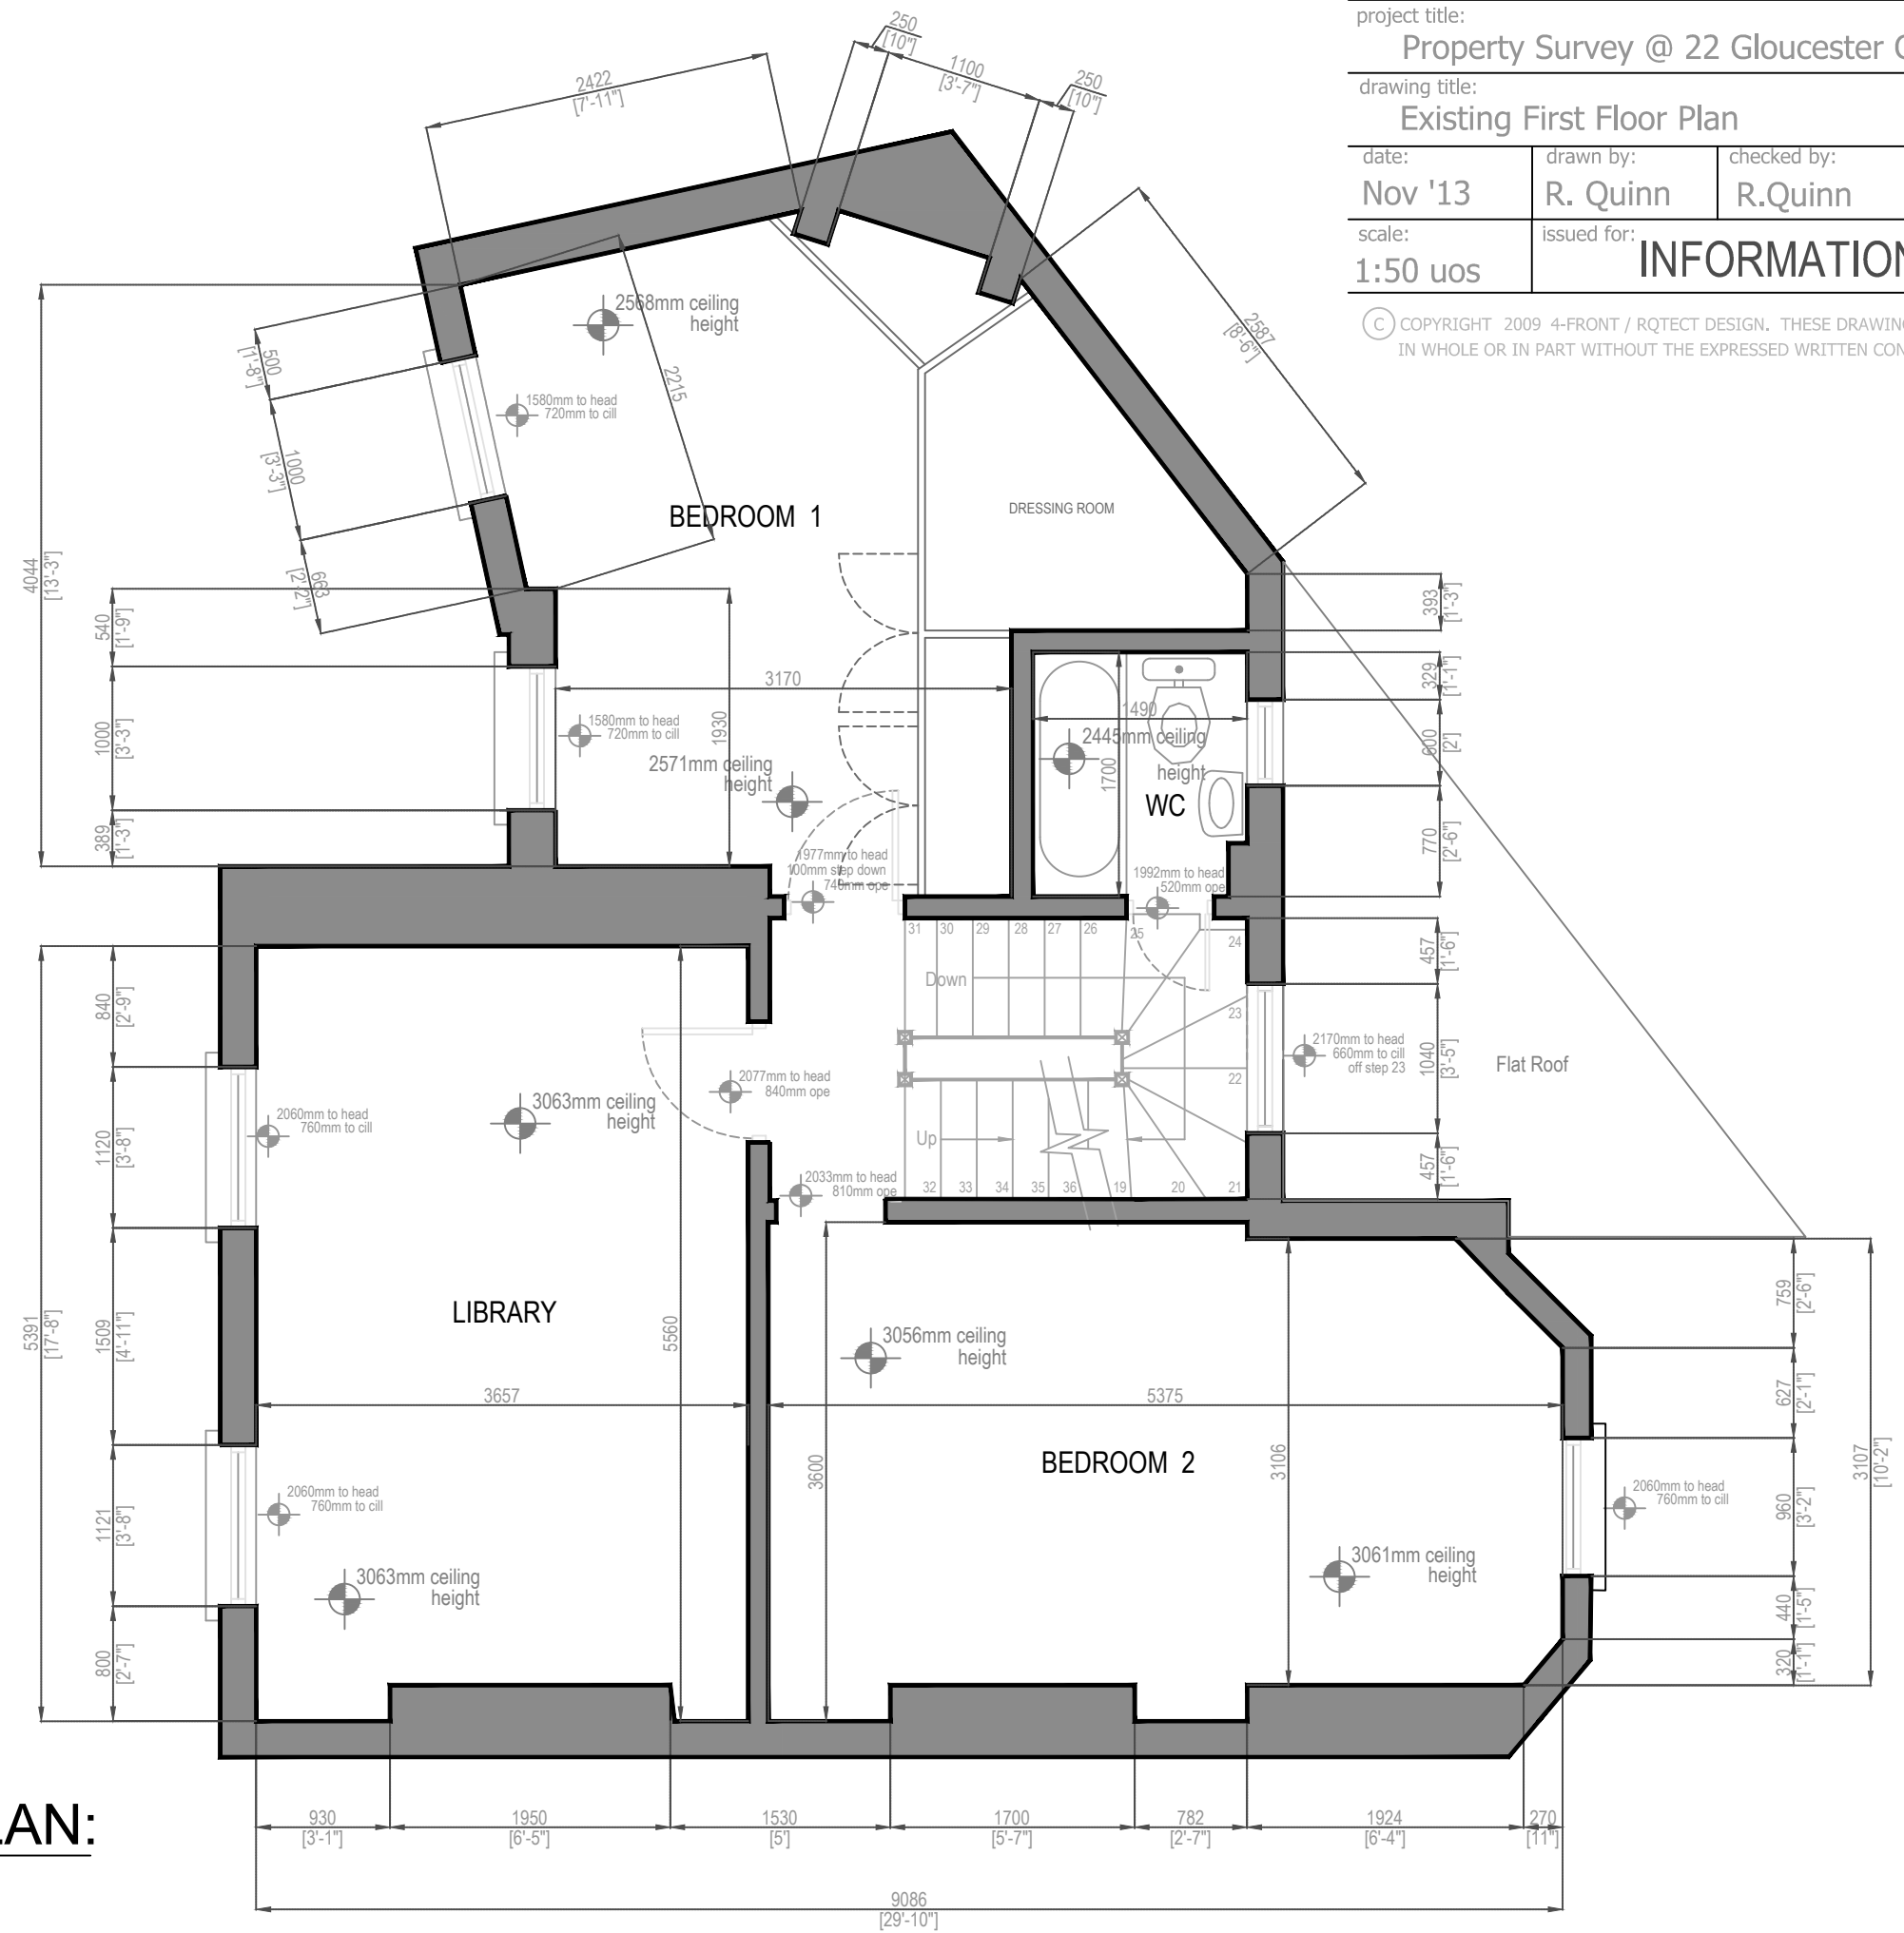


Client Mr. M. Venville & Ms. D. Bates				
project title: Property Survey @ 22 Gloucester Crescent, London, NW1				
drawing title: Existing First Floor Plan			drwg. number: 750-003	
date: Nov '13	drawn by: R. Quinn	checked by: R. Quinn	sht. no.: 1of1	rev. no.: 0
scale: 1:50 uos		issued for: INFORMATION ONLY		

© COPYRIGHT 2009 4-FRONT / RQTECT DESIGN. THESE DRAWINGS MAY NOT BE USED OR REPRODUCED IN WHOLE OR IN PART WITHOUT THE EXPRESSED WRITTEN CONSENT OF 4-FRONT / RQTECT DESIGNS.

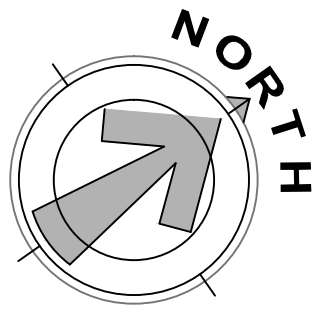

FIRST FLOOR PLAN:
Scale: 1:50 /A3