

Existing First Floor

47 Burrard Road, NW6 1DA

Drawn By HM
Scale 1:50 @ A3
Status Planning

Paul Archer Design Ltd

Issue Notes

A Planning
B Updated existing drawings for roof terrace Planning Application




Date
30/07/14
02/10/15

644.011B

paul archer
design

103 Farringdon Road London EC1C 3BS Tel. 0203668 2668

www.paularcherdesign.co.uk

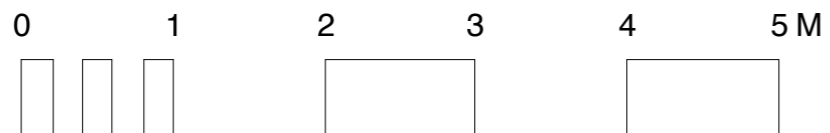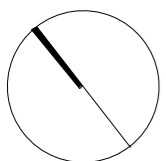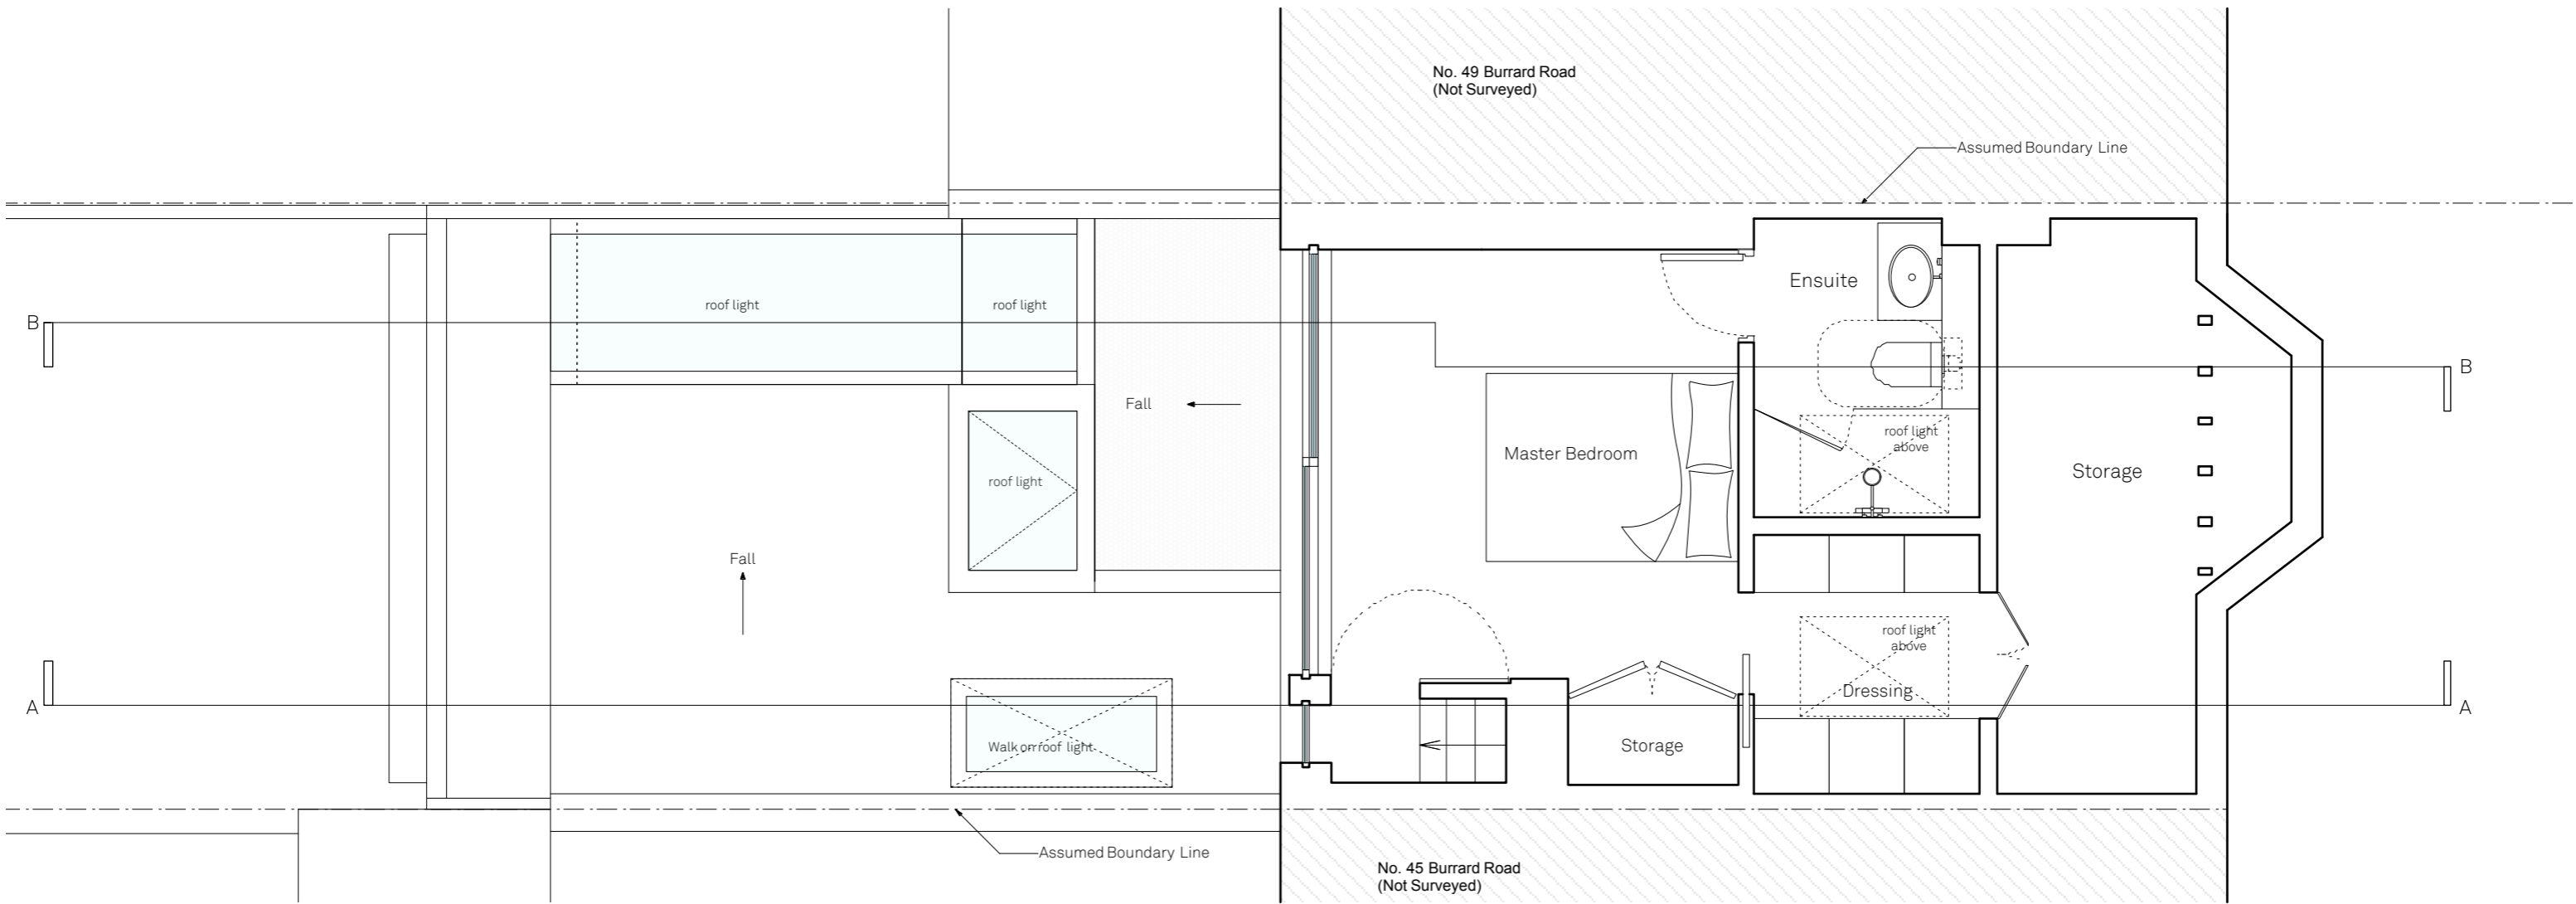

Existing Second Floor

47 Burrard Road, NW6 1DA

Drawn By HM
 Scale 1:50 @ A3
 Status Planning

Paul Archer Design Ltd

Issue Notes

A Planning
 B Updated existing drawings for roof terrace Planning Application

Date




30/07/14
 02/10/15

644.012B

paul archer
 design

103 Farringdon Road London EC1C 3BS Tel 0203668 2668

www.paularcherdesign.co.uk

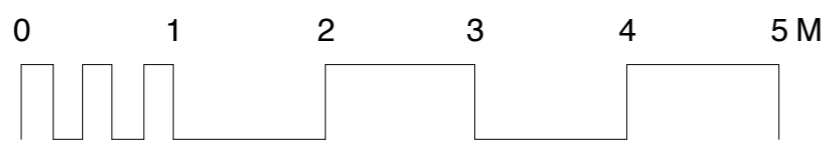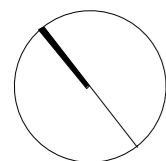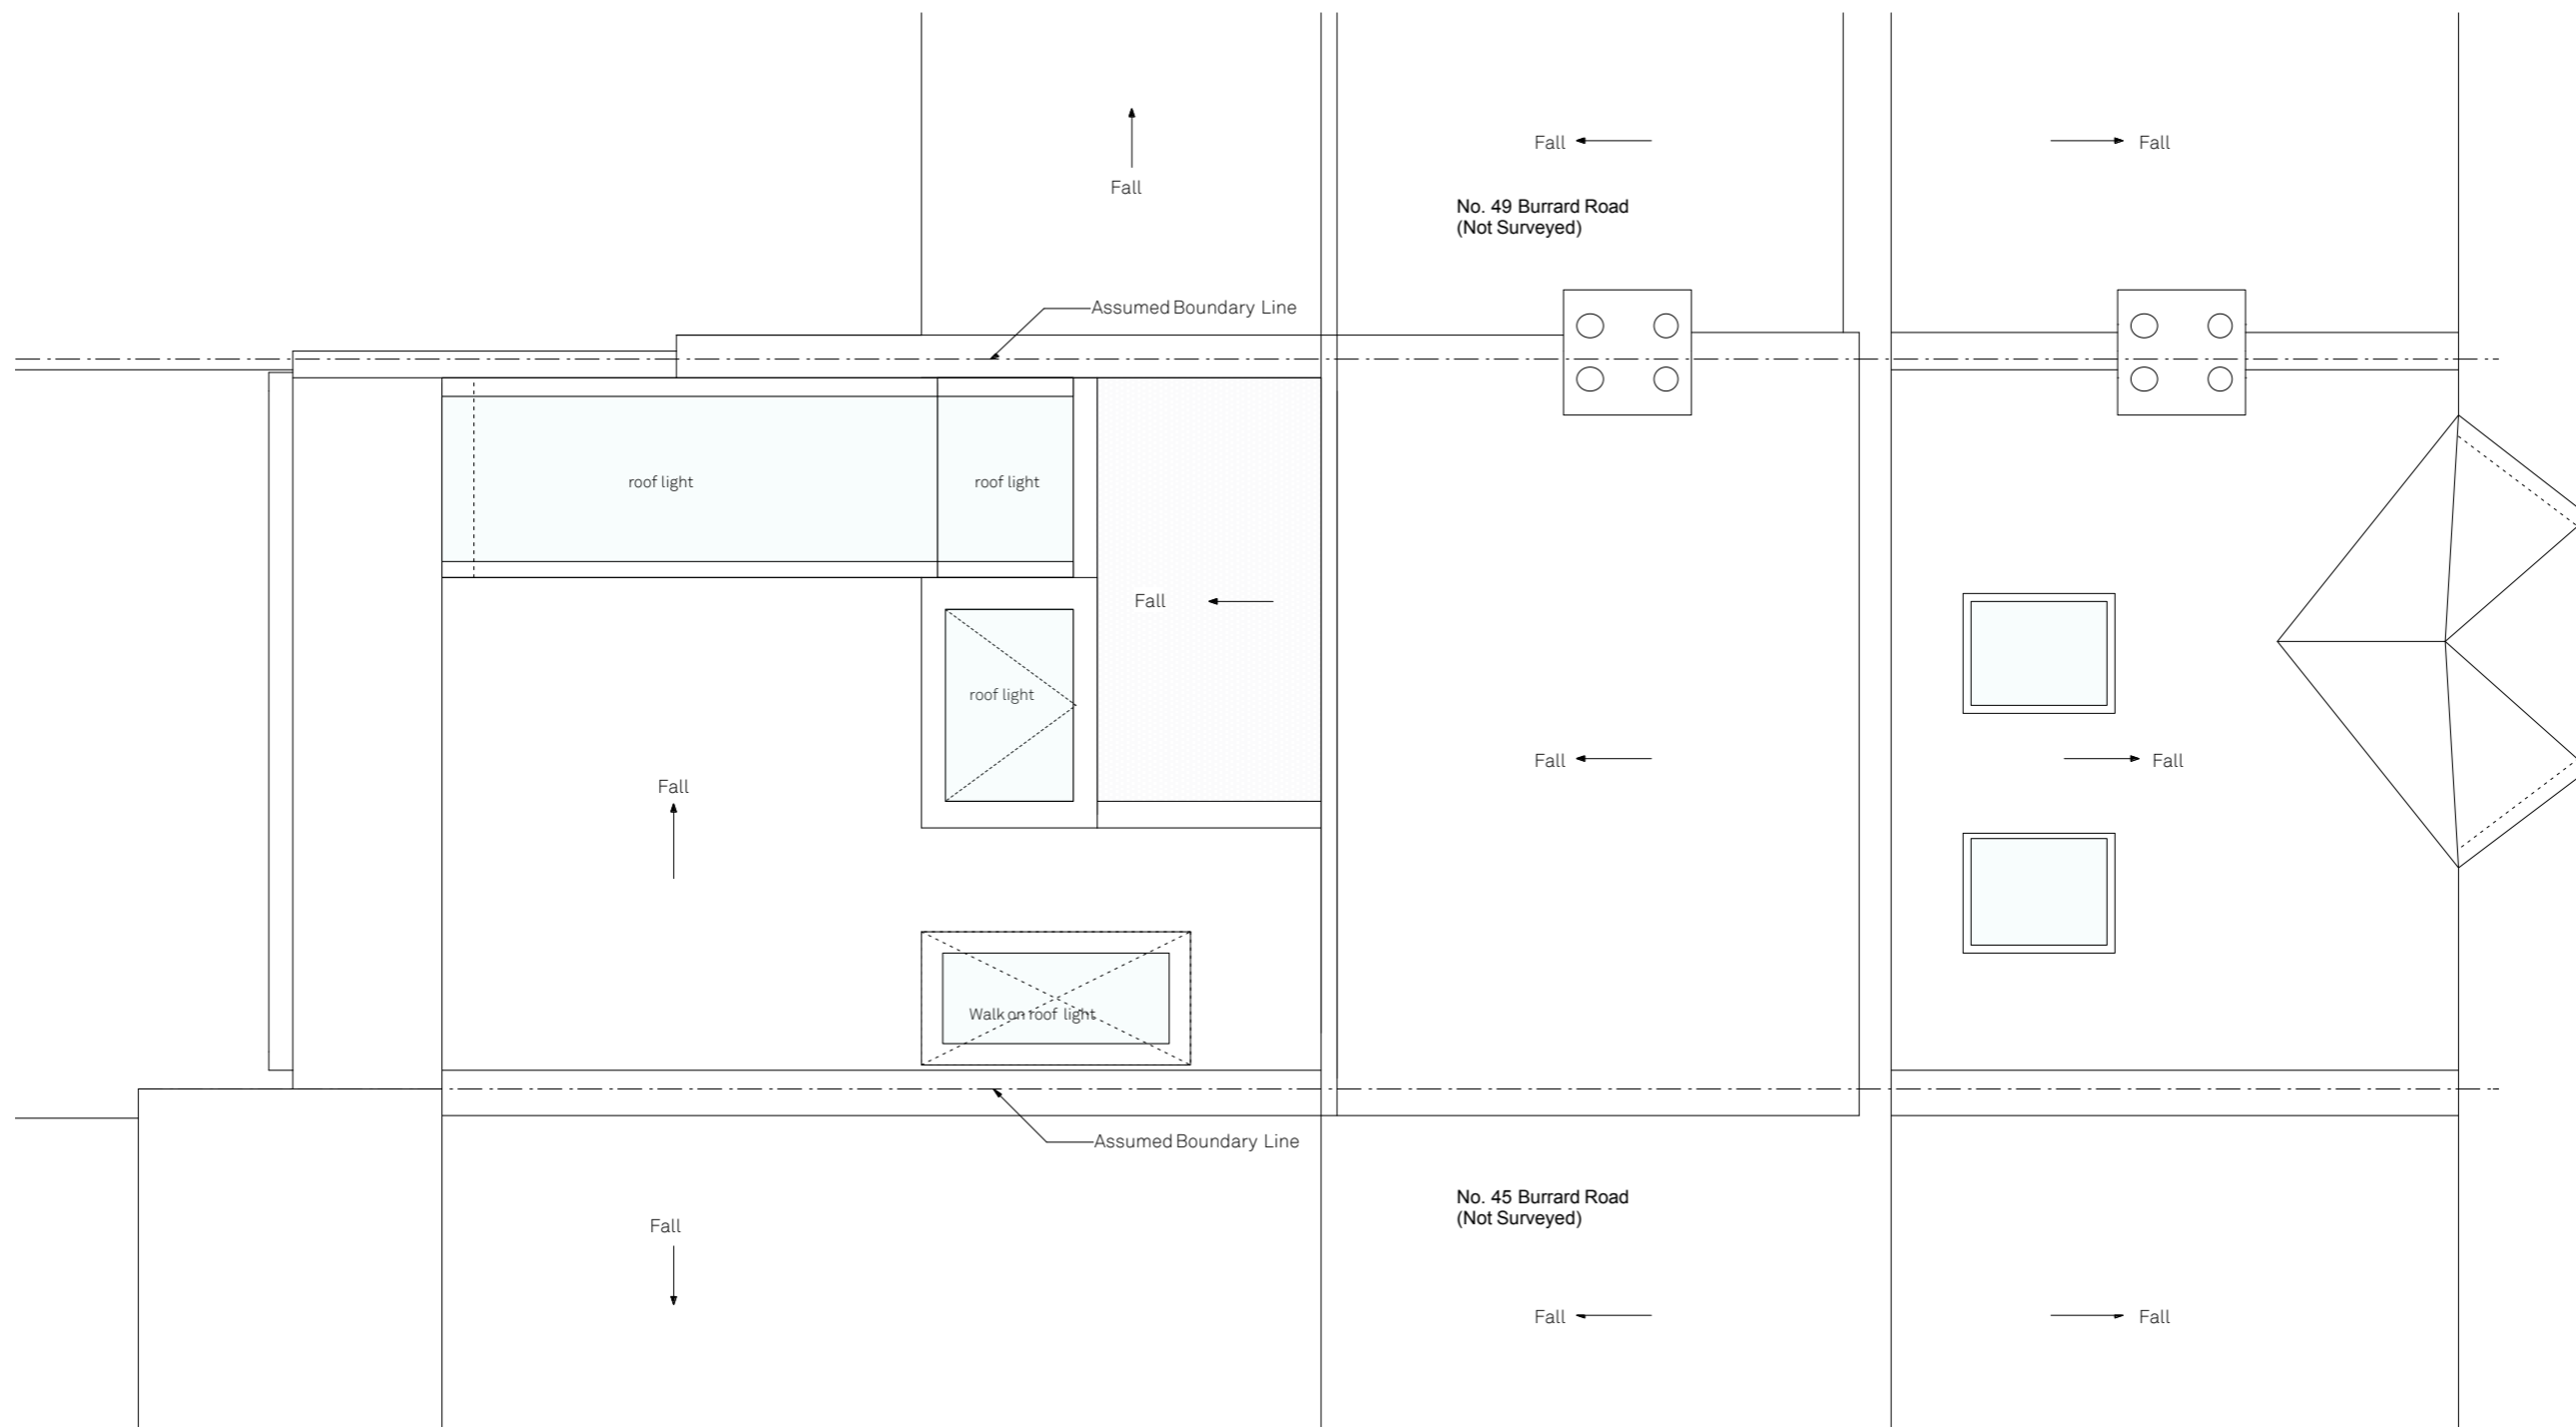

Existing Roof

47 Burrard Road, NW6 1DA

Drawn By HM
 Scale 1:50 @ A3
 Status Planning

Paul Archer Design Ltd

Issue Notes

A Planning
 B Updated existing drawings for roof terrace Planning Application

Date



30/07/14
 02/10/15

644.013B

paul archer
 design

103 Farringdon Road London EC1C 3BS Tel 0203668 2668

www.paularcherdesign.co.uk

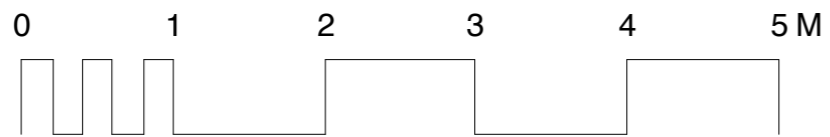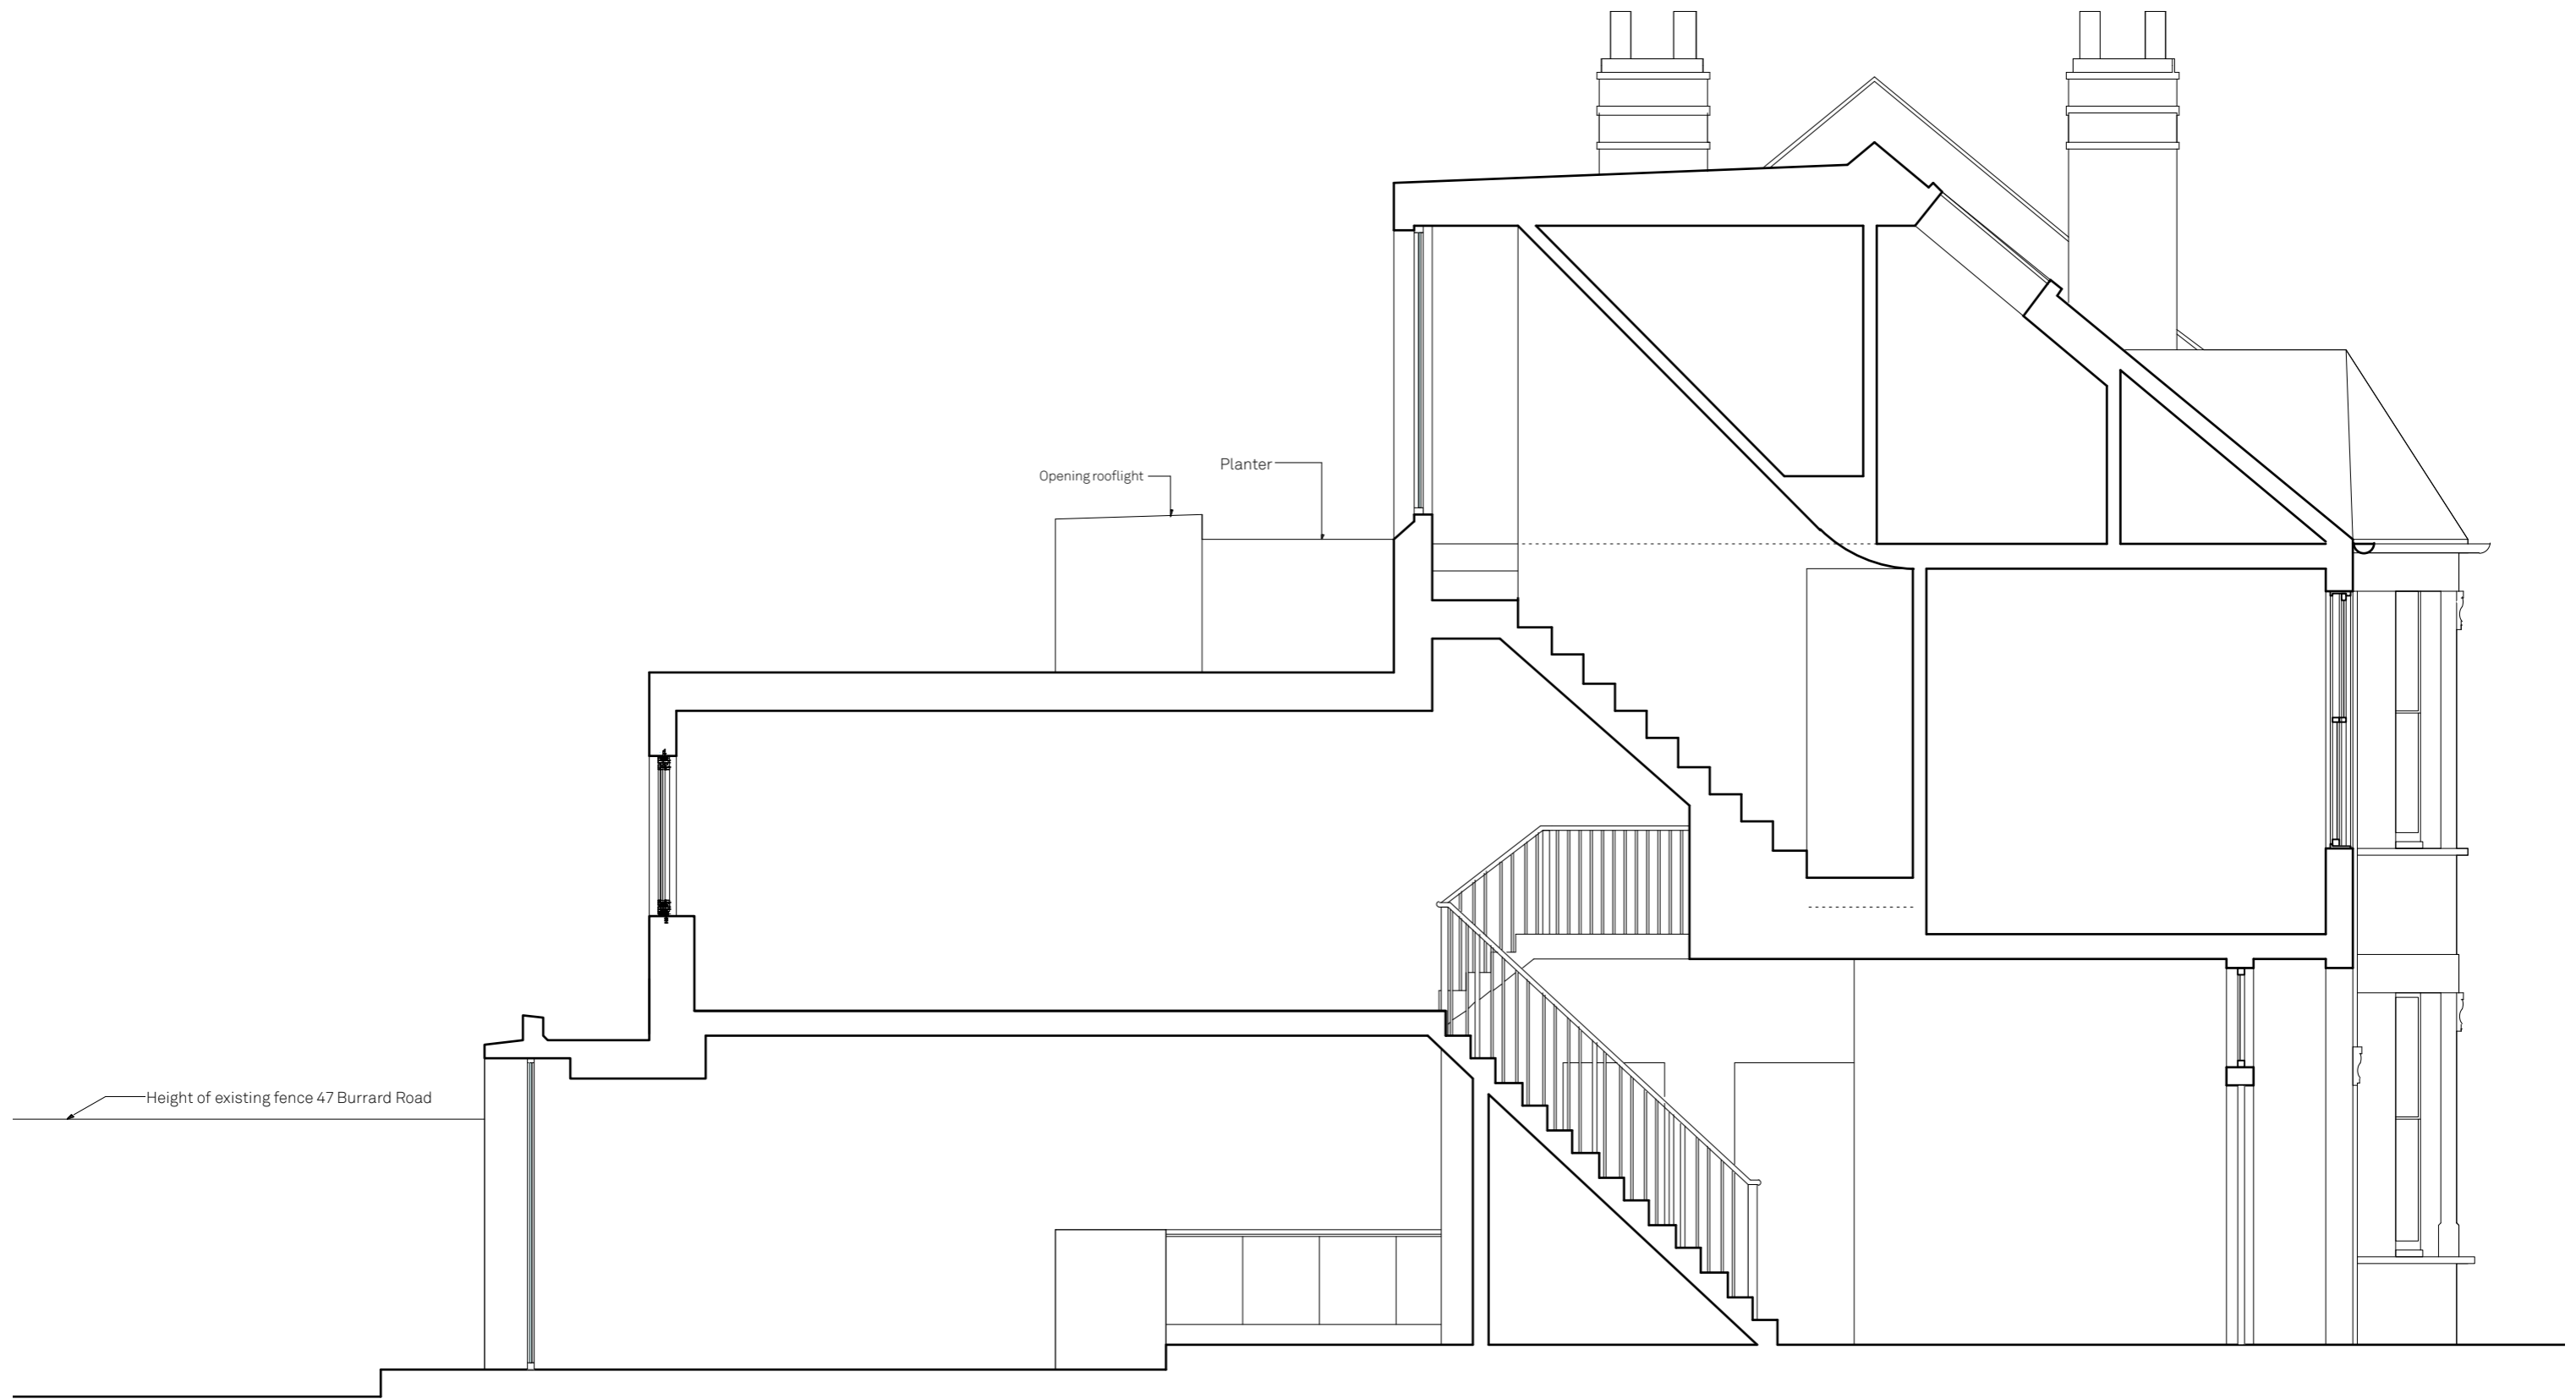

Existing Section AA

47 Burrard Road, NW6 1DA

Drawn By HM
 Scale 1:50 @ A3
 Status Planning

Paul Archer Design Ltd

Issue Notes

A	Planning
B	Updated existing drawings for roof terrace Planning Application

Date



30/07/14
02/10/15

103 Farringdon Road London EC1C 3BS Tel. 0203668 2668

644.018B

paul archer
design

www.paularcherdesign.co.uk

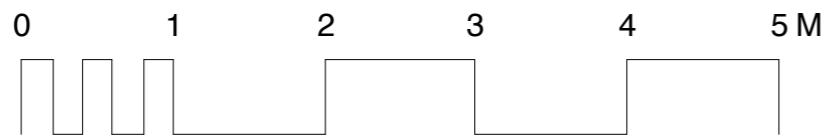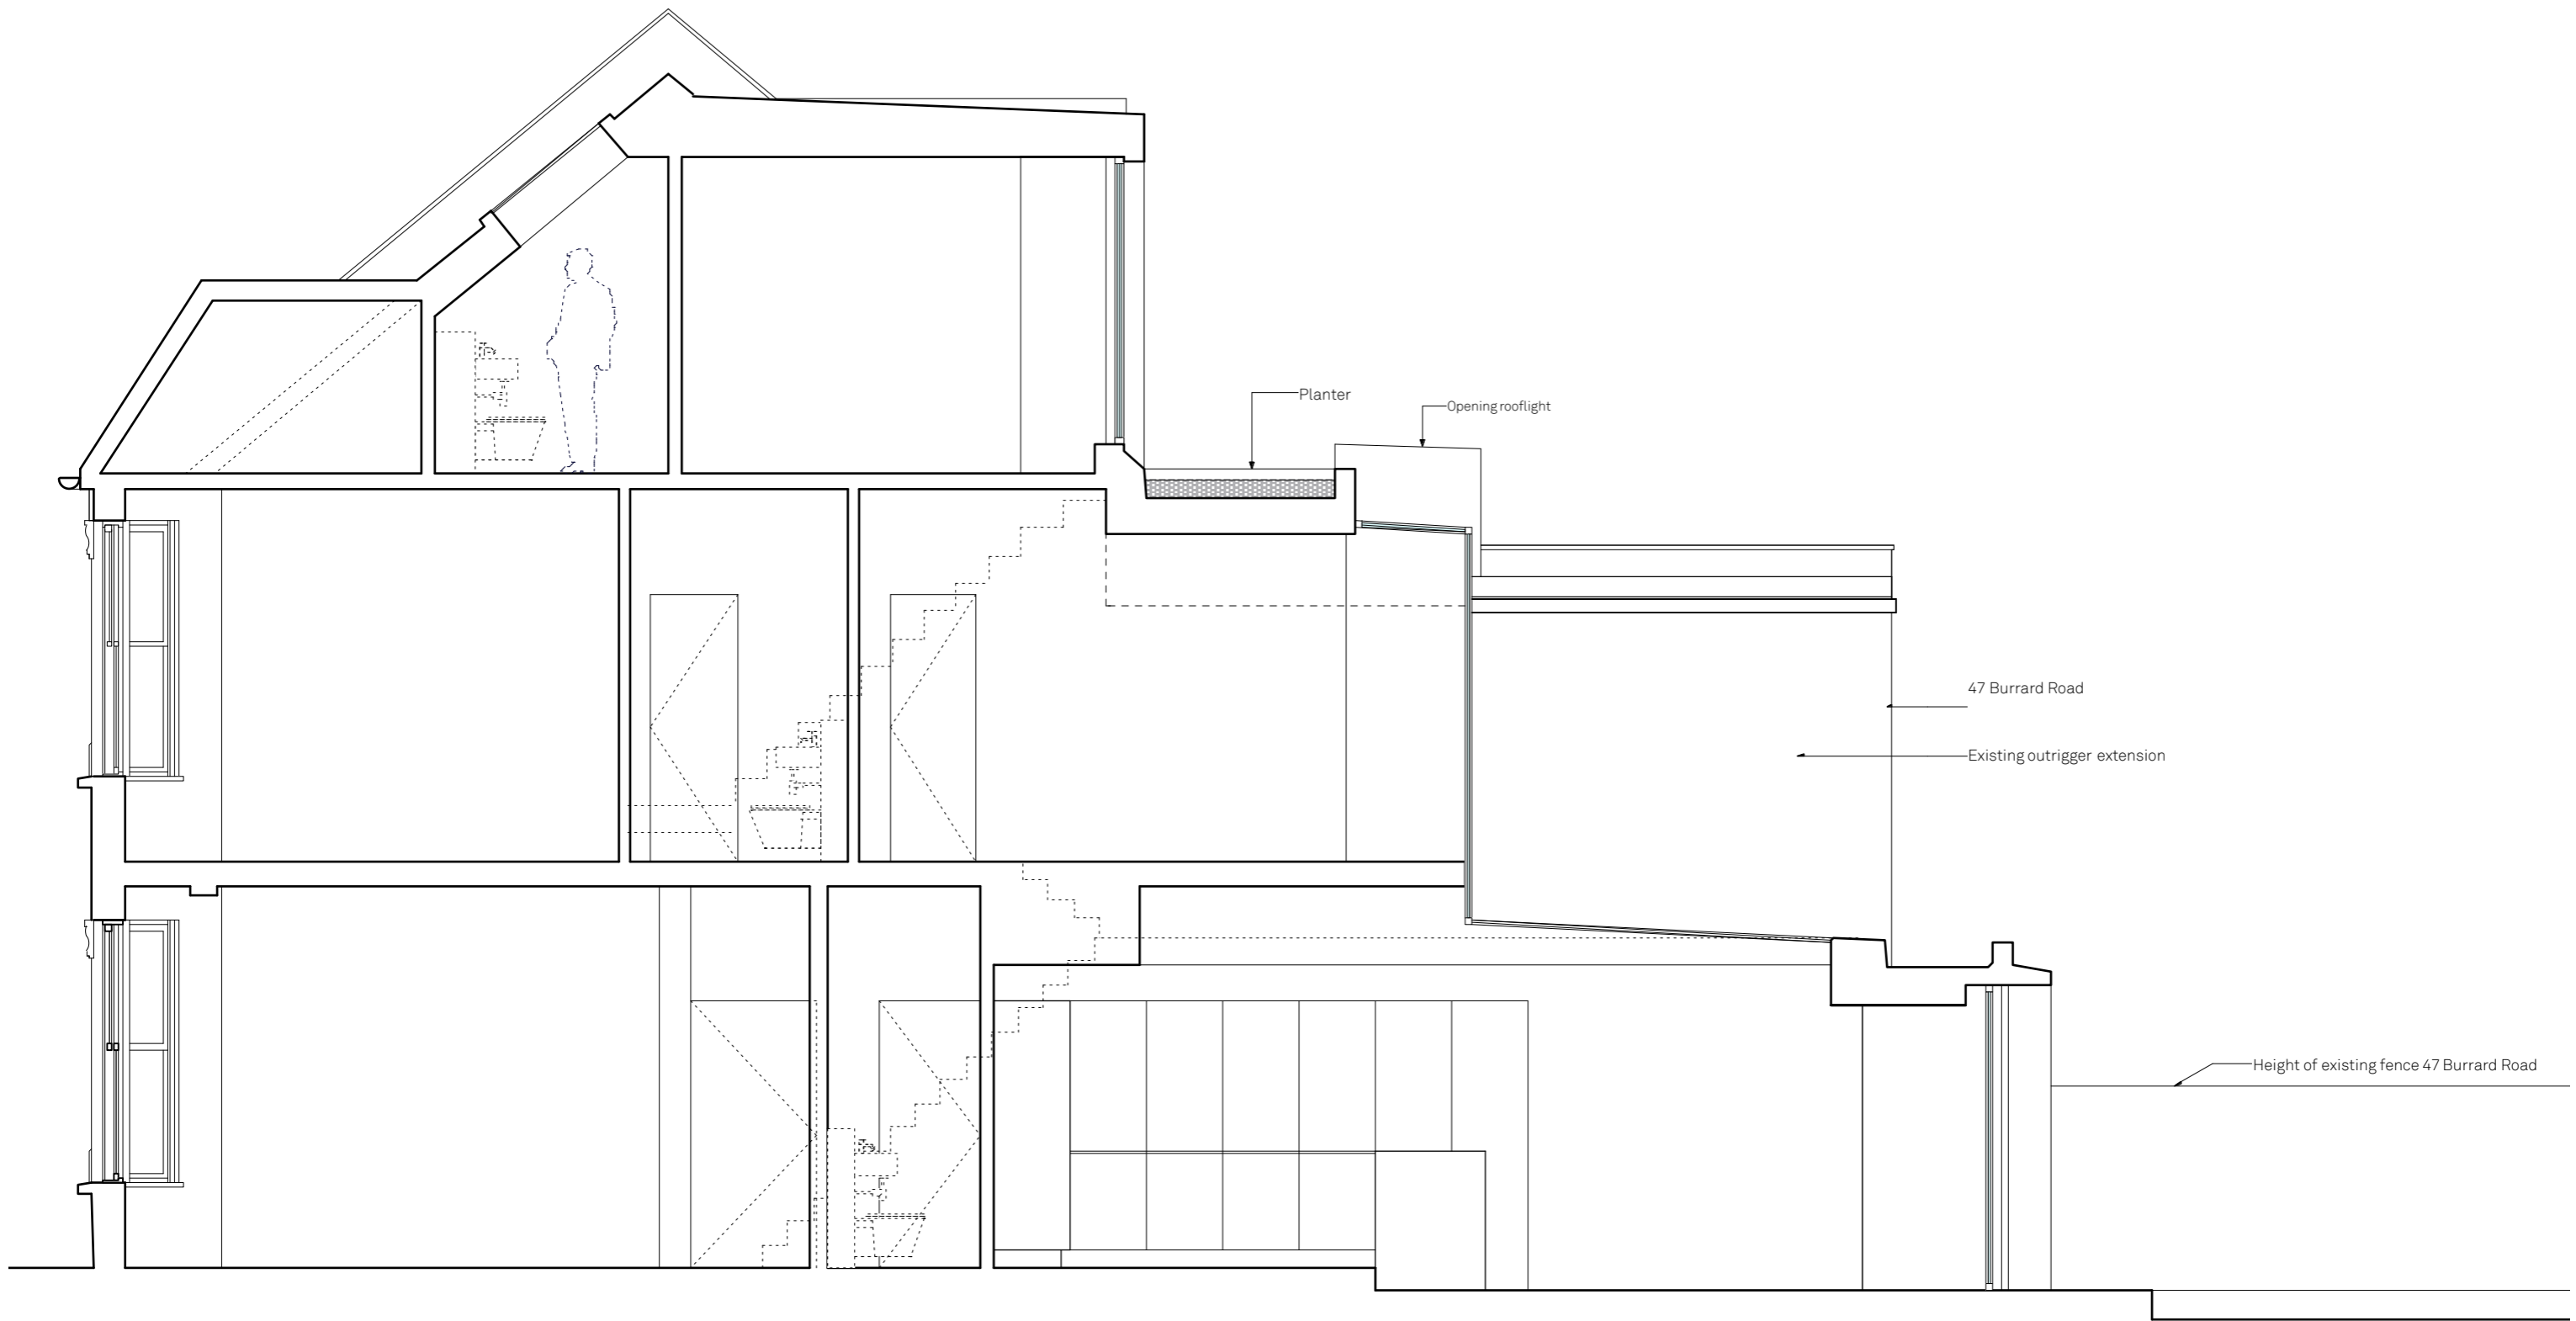

Existing Section BB

47 Burrard Road, NW6 1DA

Drawn By HM
 Scale 1:50 @ A3
 Status Planning

Paul Archer Design Ltd

Issue Notes

A Planning
 B Updated existing drawings for roof terrace Planning Application

Date


30/07/14
 02/10/15

644.019B

paul archer
 design

103 Farringdon Road London EC1C 3BS Tel. 0203668 2668

www.paularcherdesign.co.uk

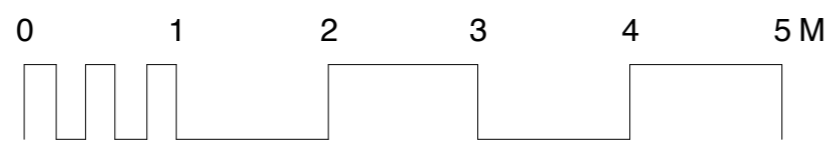

Existing Rear Elevation

47 Burrard Road, NW6 1DA

Drawn By HM
 Scale 1:50 @ A3
 Status Planning

Paul Archer Design Ltd

Issue Notes

A Planning
 B Updated existing drawings for roof terrace Planning Application

Date


30/07/14
 02/10/15

644.024B

paul archer
 design


103 Farringdon Road London EC1C 3BS Tel 0203668 2668

www.paularcherdesign.co.uk

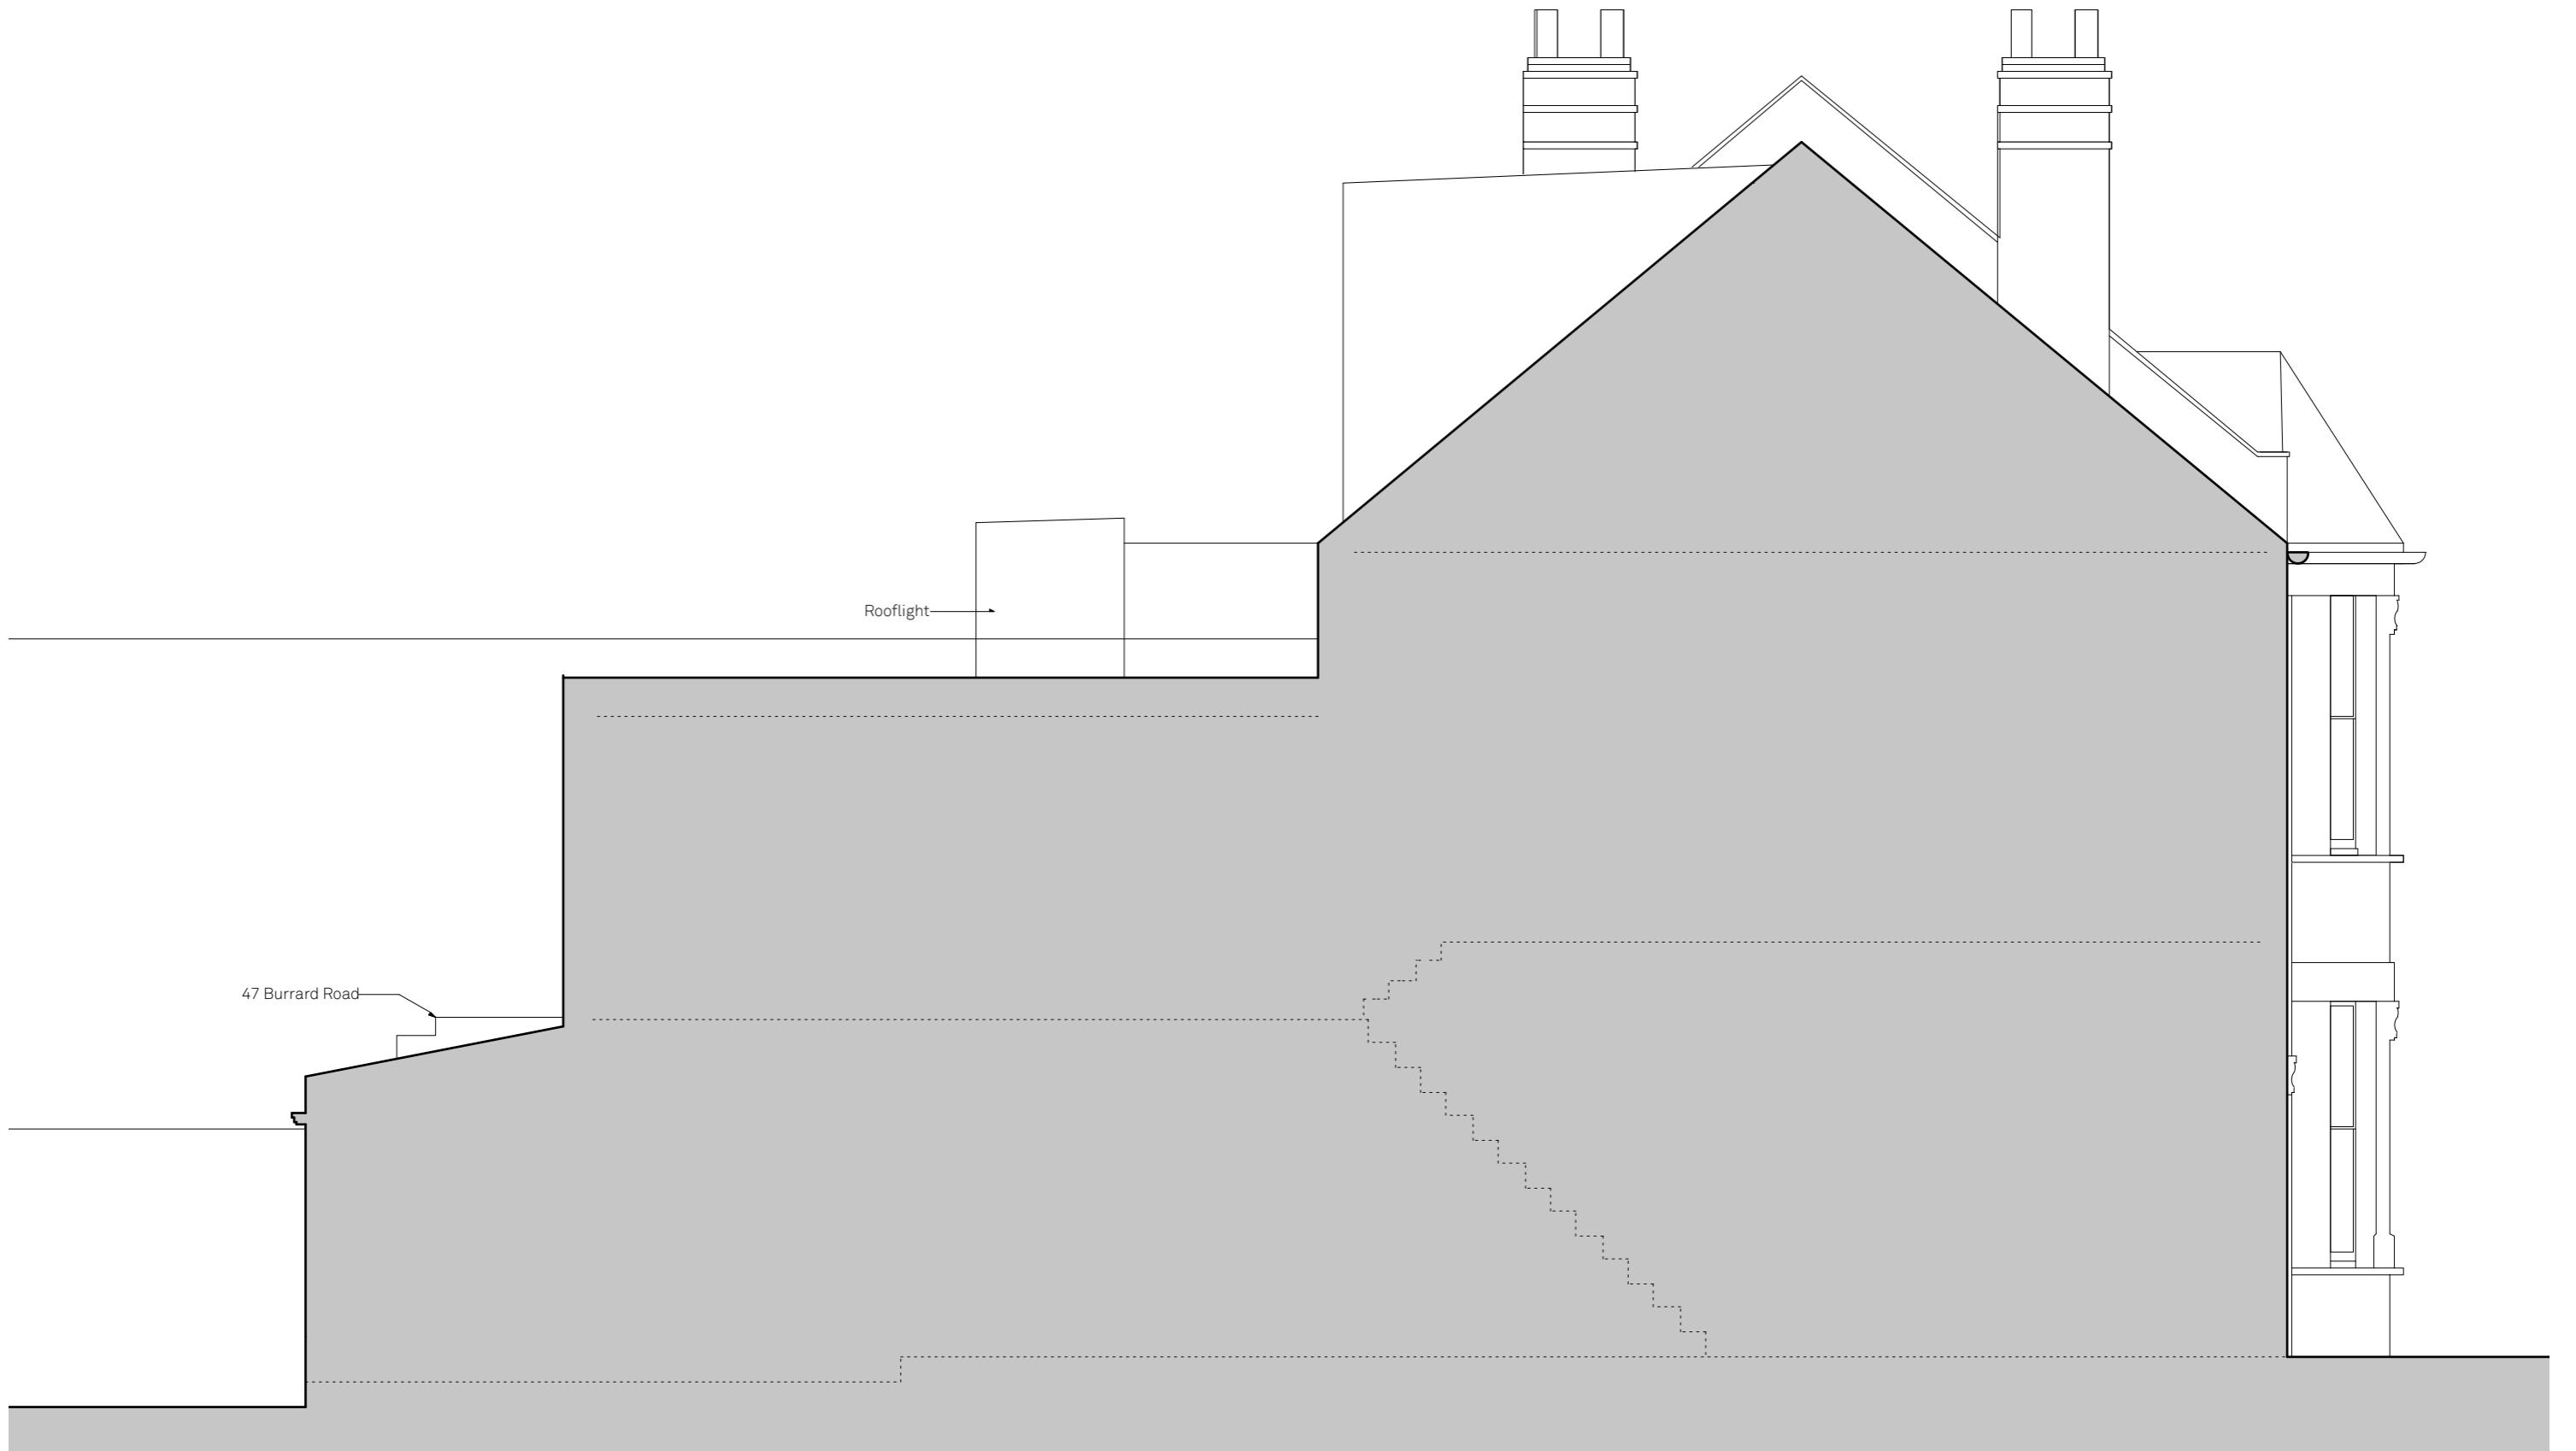

47 Burrard Road

Rooflight

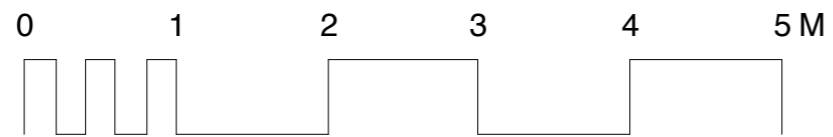

Existing South West Elevation

47 Burrard Road, NW6 1DA

Drawn By HM
 Scale 1:50 @ A3
 Status Planning

Paul Archer Design Ltd

Issue Notes

A	Planning
B	Updated existing drawings for roof terrace Planning Application

Date



30/07/14
02/10/15

644.025B

paul archer
 design

103 Farringdon Road London EC1C 3BS Tel. 0203668 2668

www.paularcherdesign.co.uk

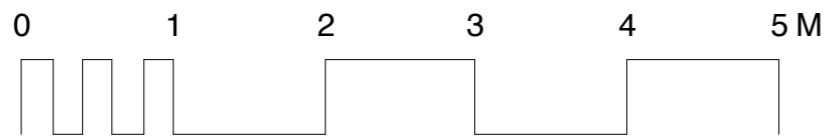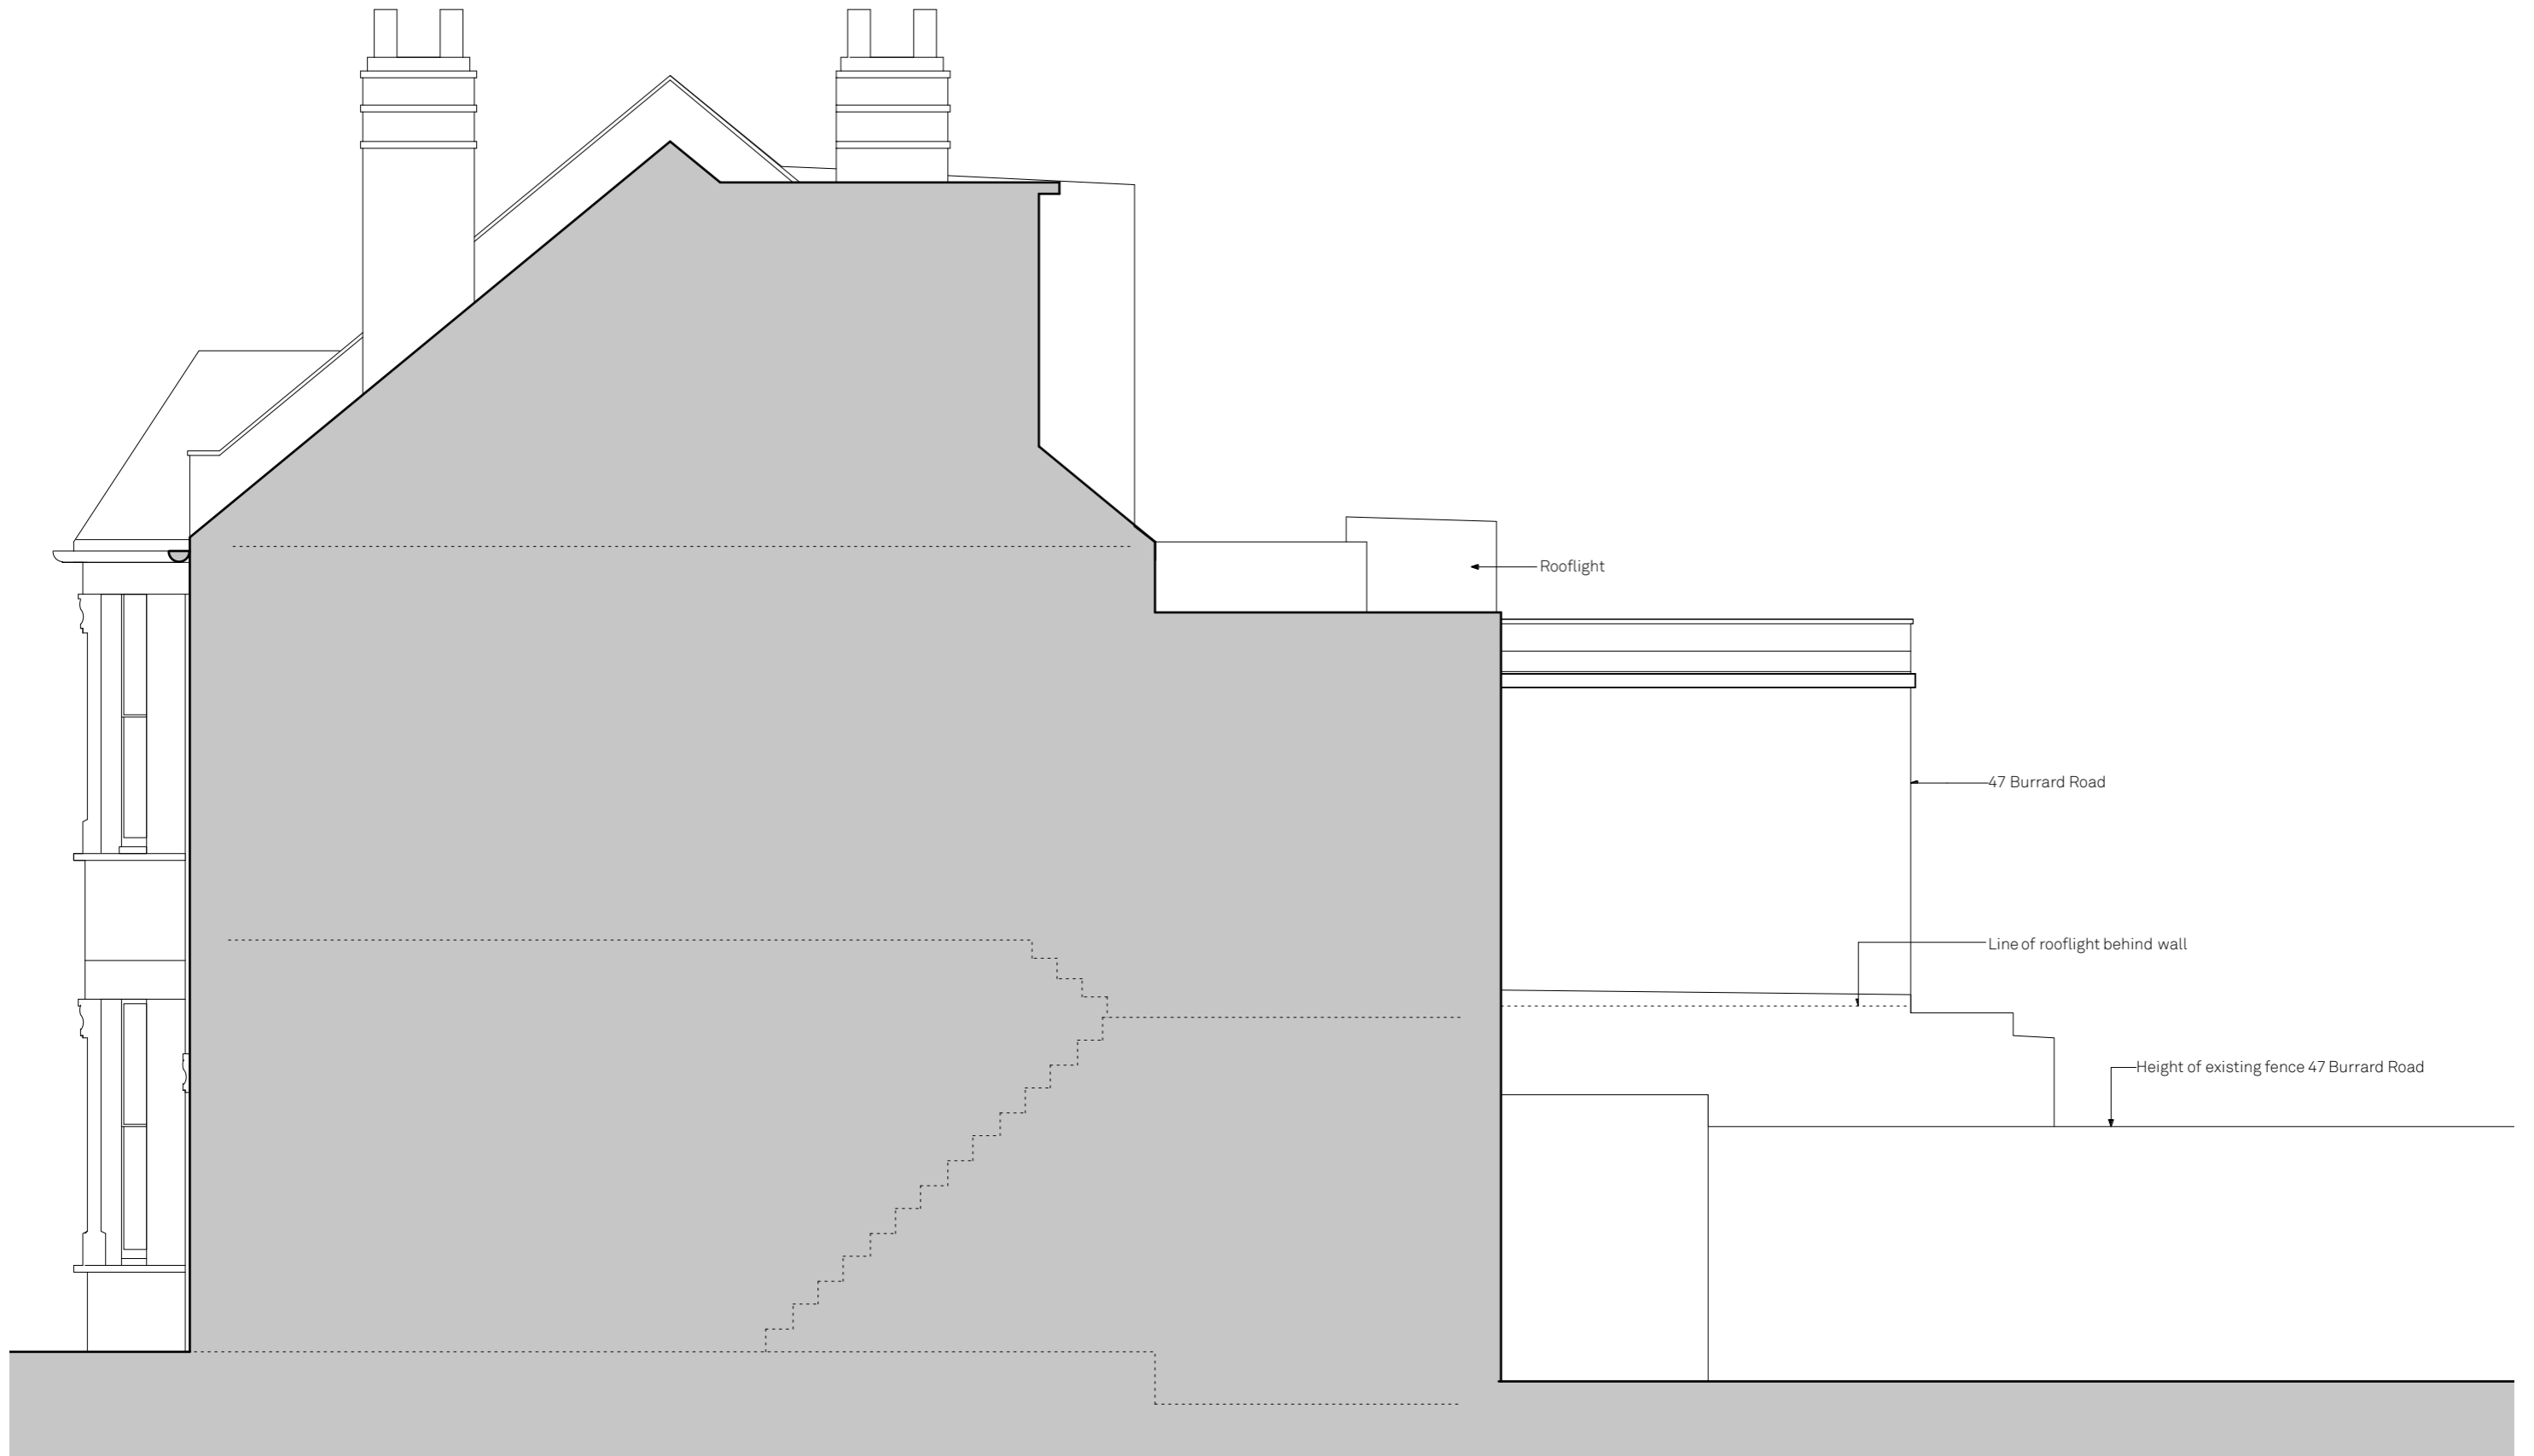

Existing North East Elevation

47 Burrard Road, NW6 1DA

Drawn By HM
 Scale 1:50 @ A3
 Status Planning

Paul Archer Design Ltd

Issue Notes

A Planning
 B Updated existing drawings for roof terrace Planning Application

Date

30/07/14
 02/10/15

644.026B

paul archer
 design

103 Farringdon Road London EC1C 3BS Tel. 0203668 2668

www.paularcherdesign.co.uk