



Notes


Do not scale from drawing unless for planning purposes.
All dimensions to be checked on site.
All levels to be checked on site.
All setting out must be checked on site.
This drawing is copyright WhitemanDesign.
This drawing must not be used on-site unless 'Issued for Construction'.

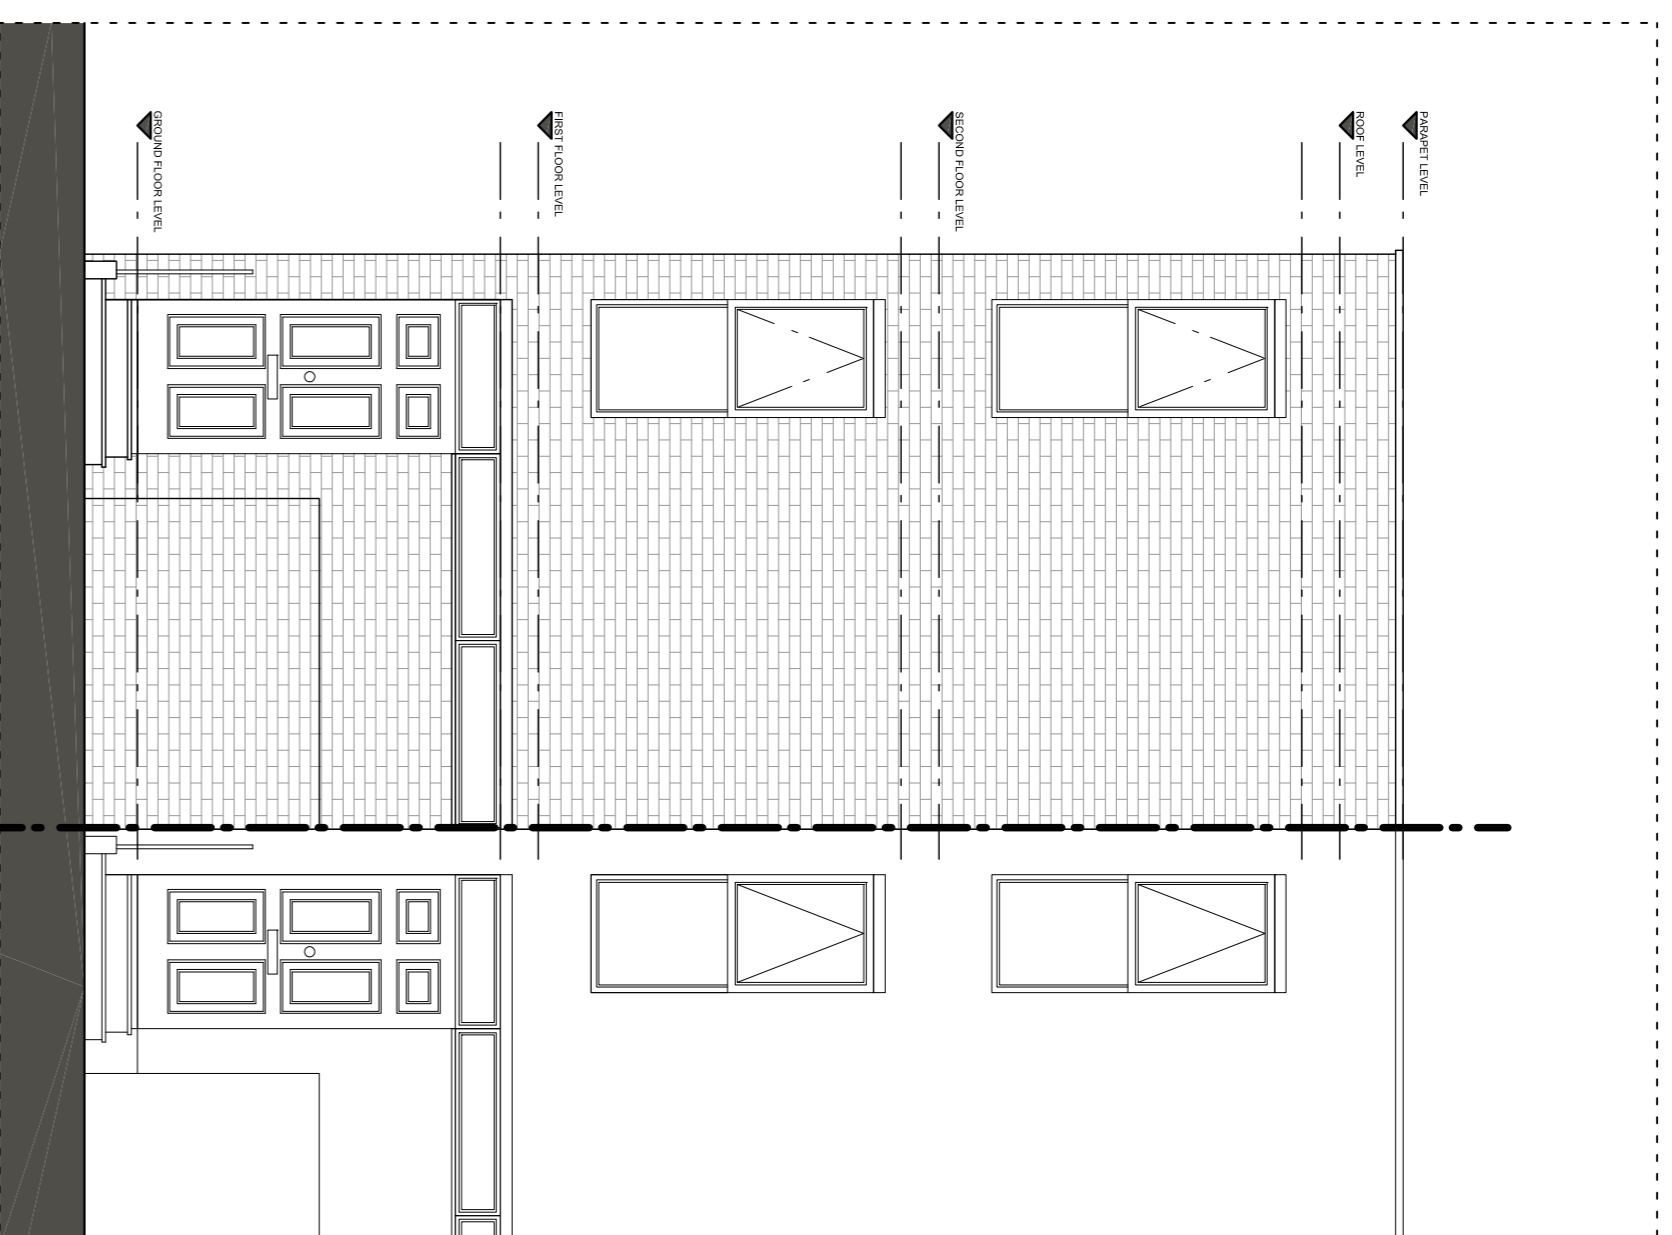


EXISTING FRONT ELEVATION

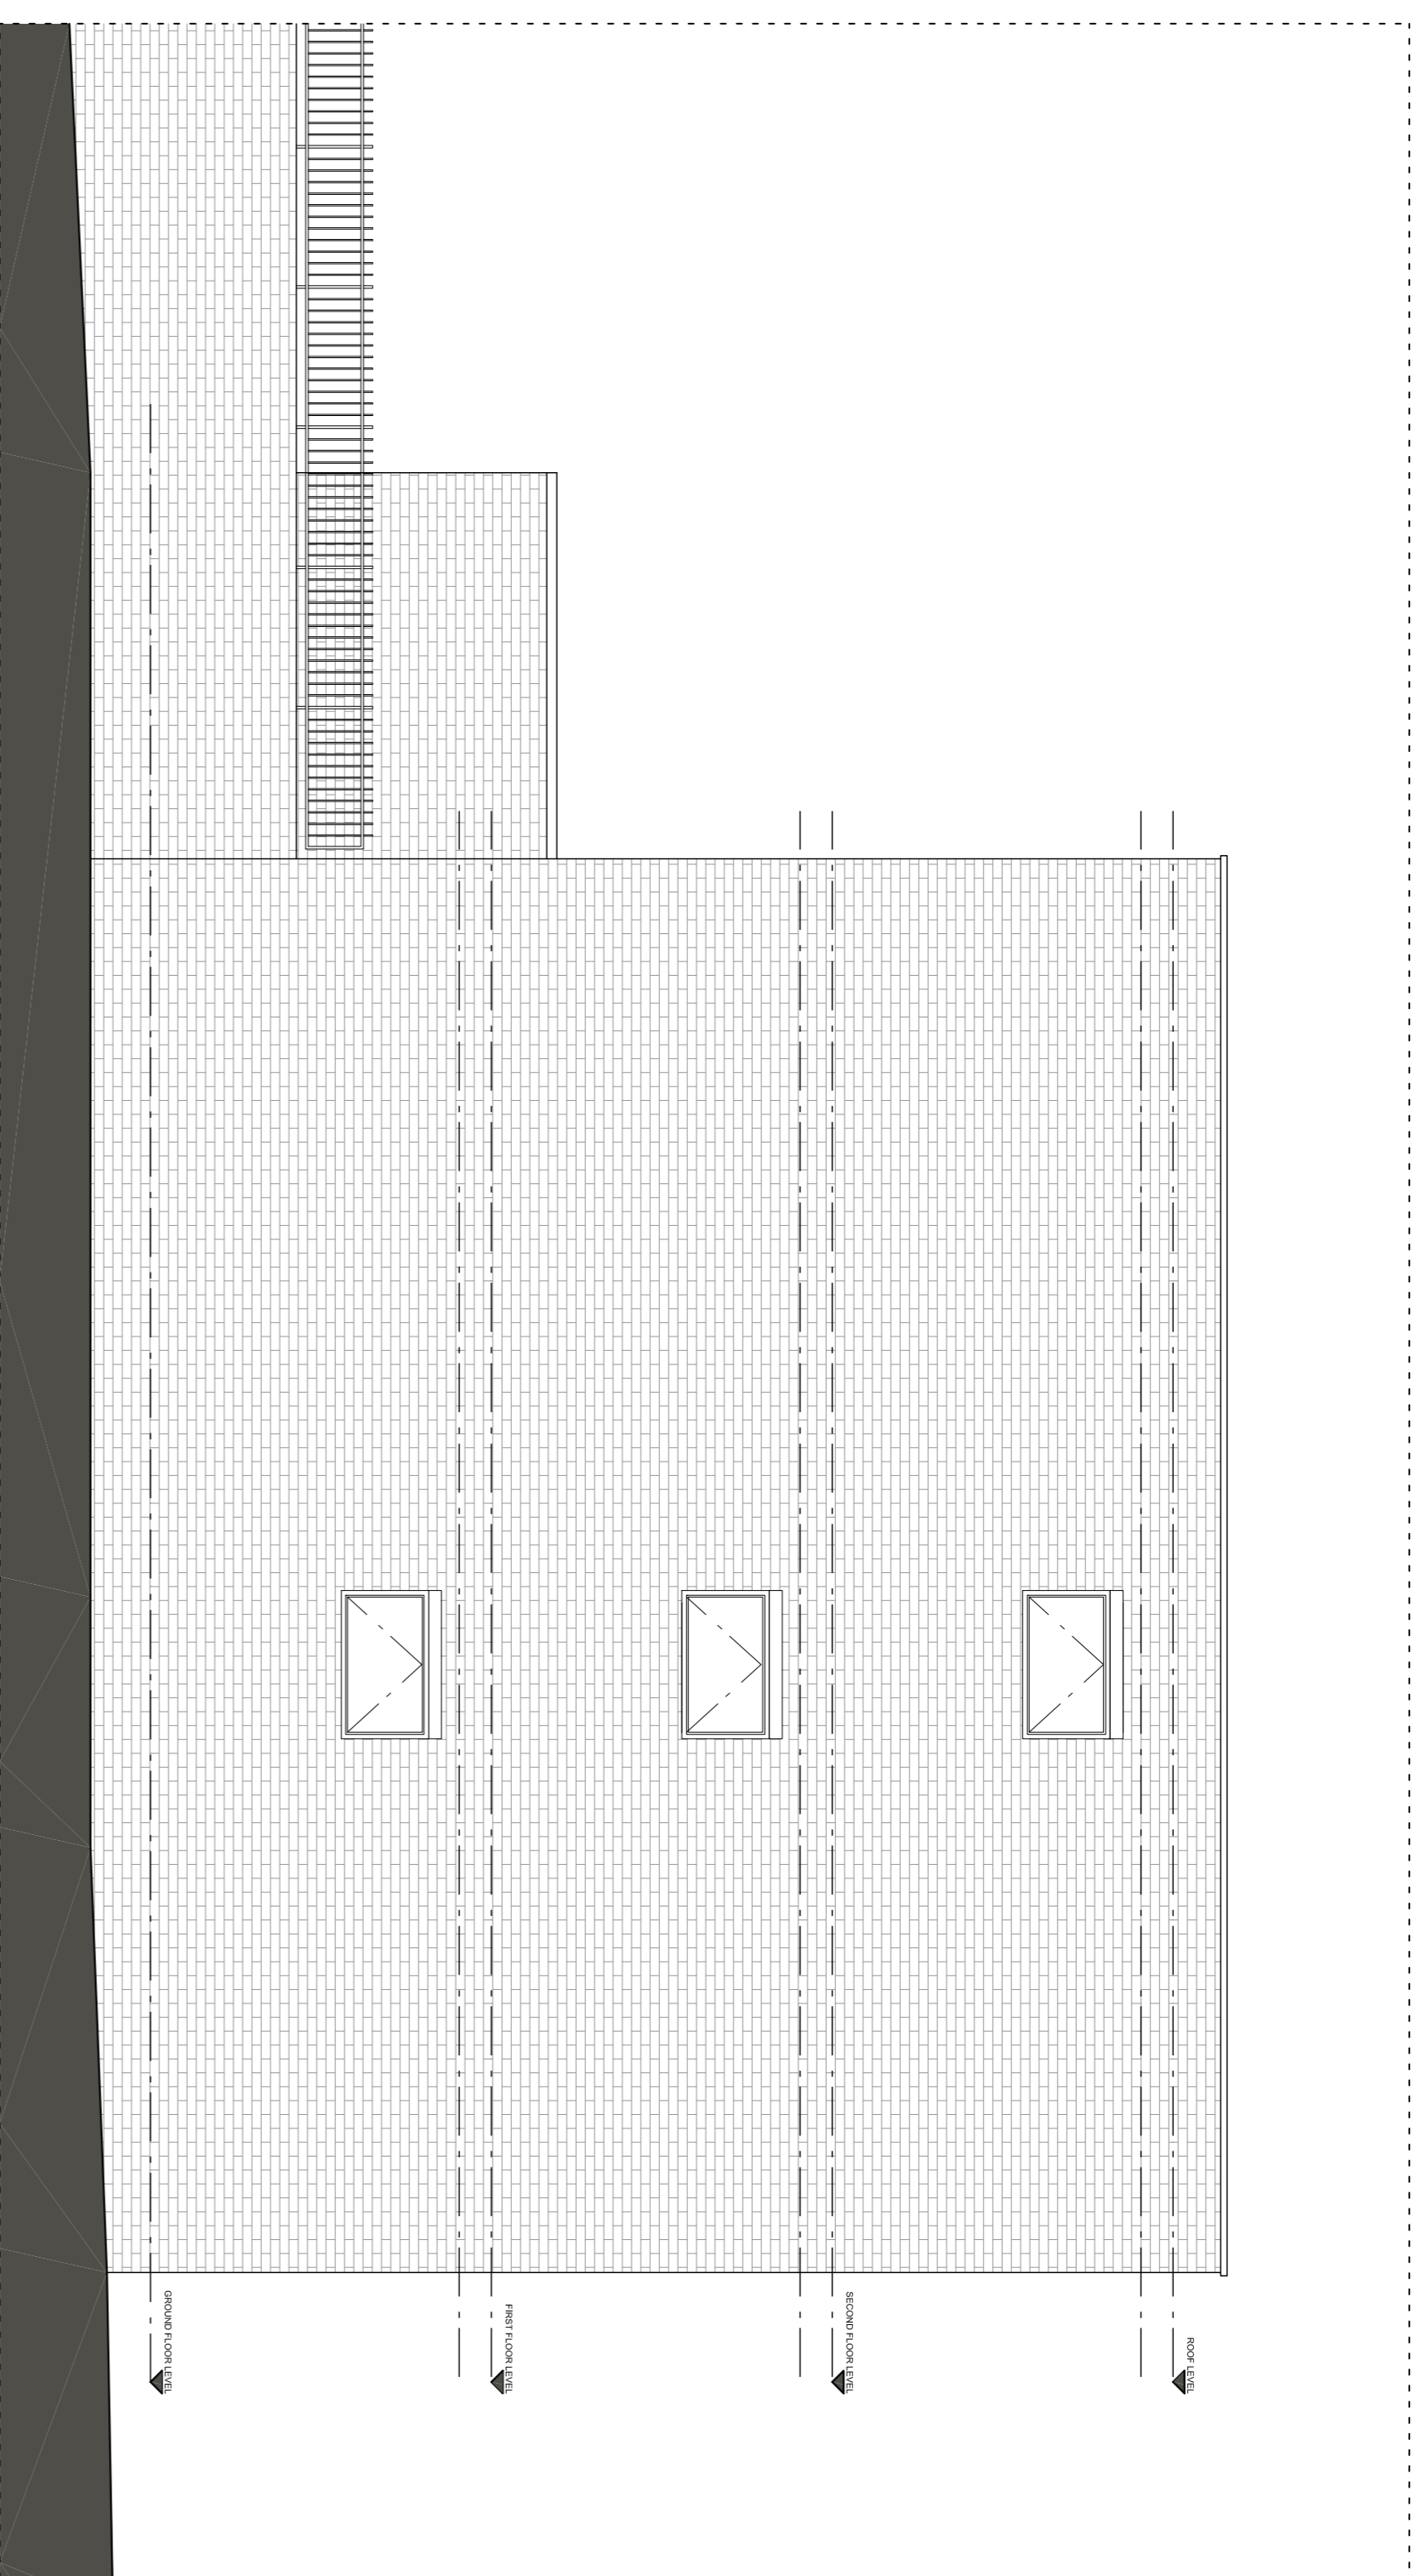

EXISTING SIDE ELEVATION

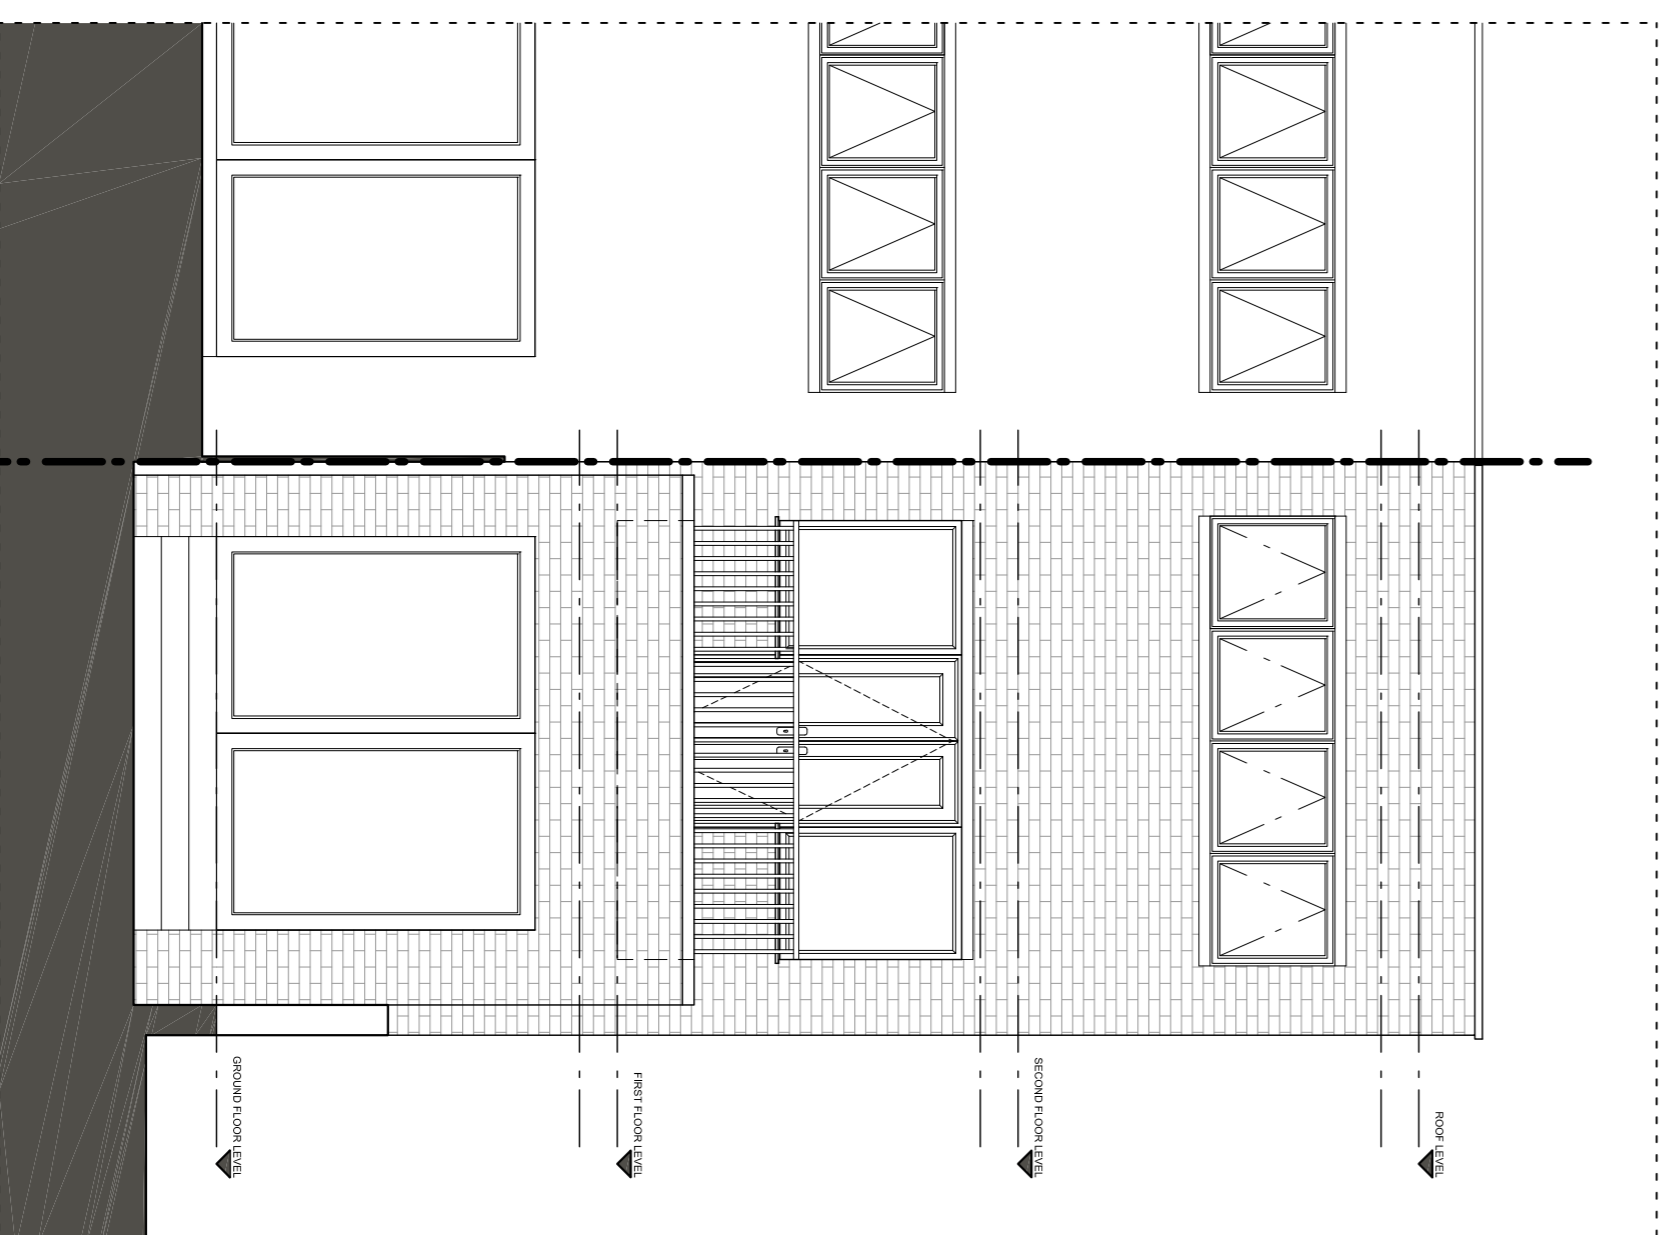

EXISTING REAR ELEVATION

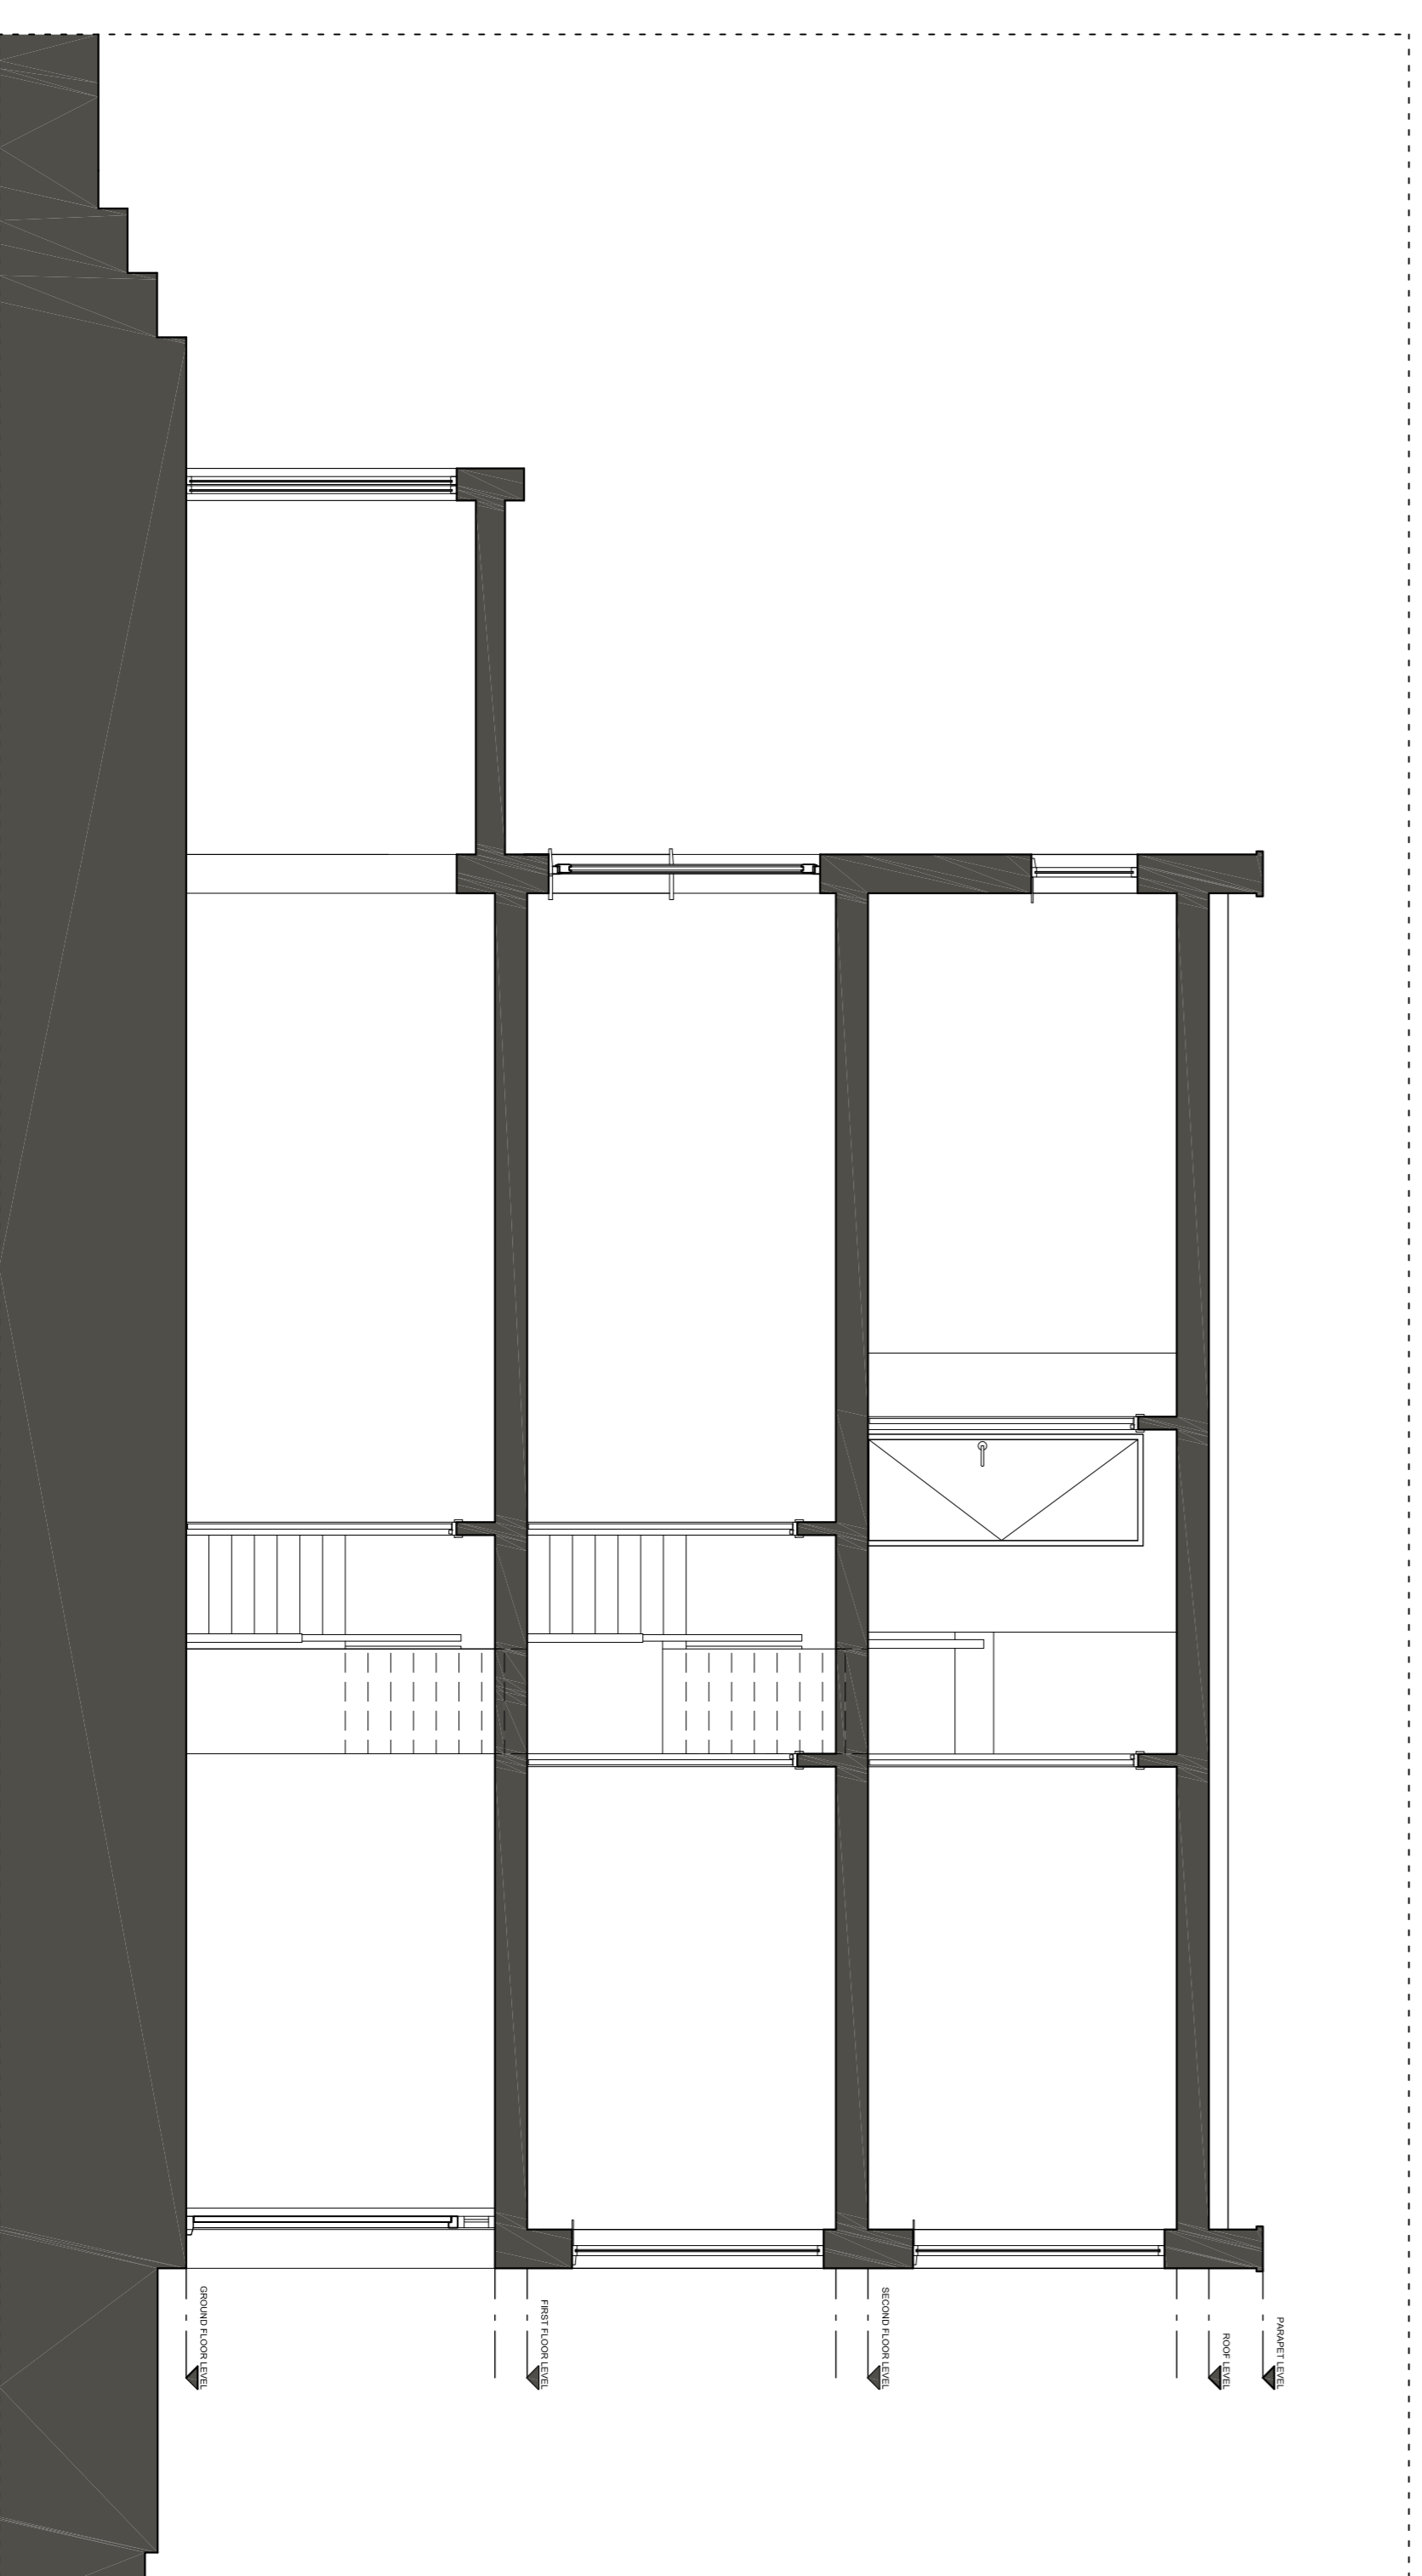

EXISTING SECTION AA

Rev	Date	Description
0		
1		
2		
3		
4		
5M		

Project
144 Bayham Street, Camden

Client
Catherine McQueen

Date 06/03/15
Scale 1 : 50 at A1
1 : 100 at A3

Drawing Title
Existing Elevations + Section AA

Drawn LW
Checked _____
Approved _____

Drawing Status
For Planning

Project 0044
View E
Drawing No. 011
Rev _____

2A Cadogan Road
Surrey, KT6 4DL
Telephone
+44 (0)7792337613

lee@whitemandesign.com
www.whitemandesign.com

WhitemanDesign