



Notes


Do not scale from drawing unless for planning purposes.
All dimensions to be checked on site.
All levels to be checked on site.
All settling out must be checked on site.
This drawing is copyright WhitemanDesign.
This drawing must not be used onsite unless 'Issued for Construction'.

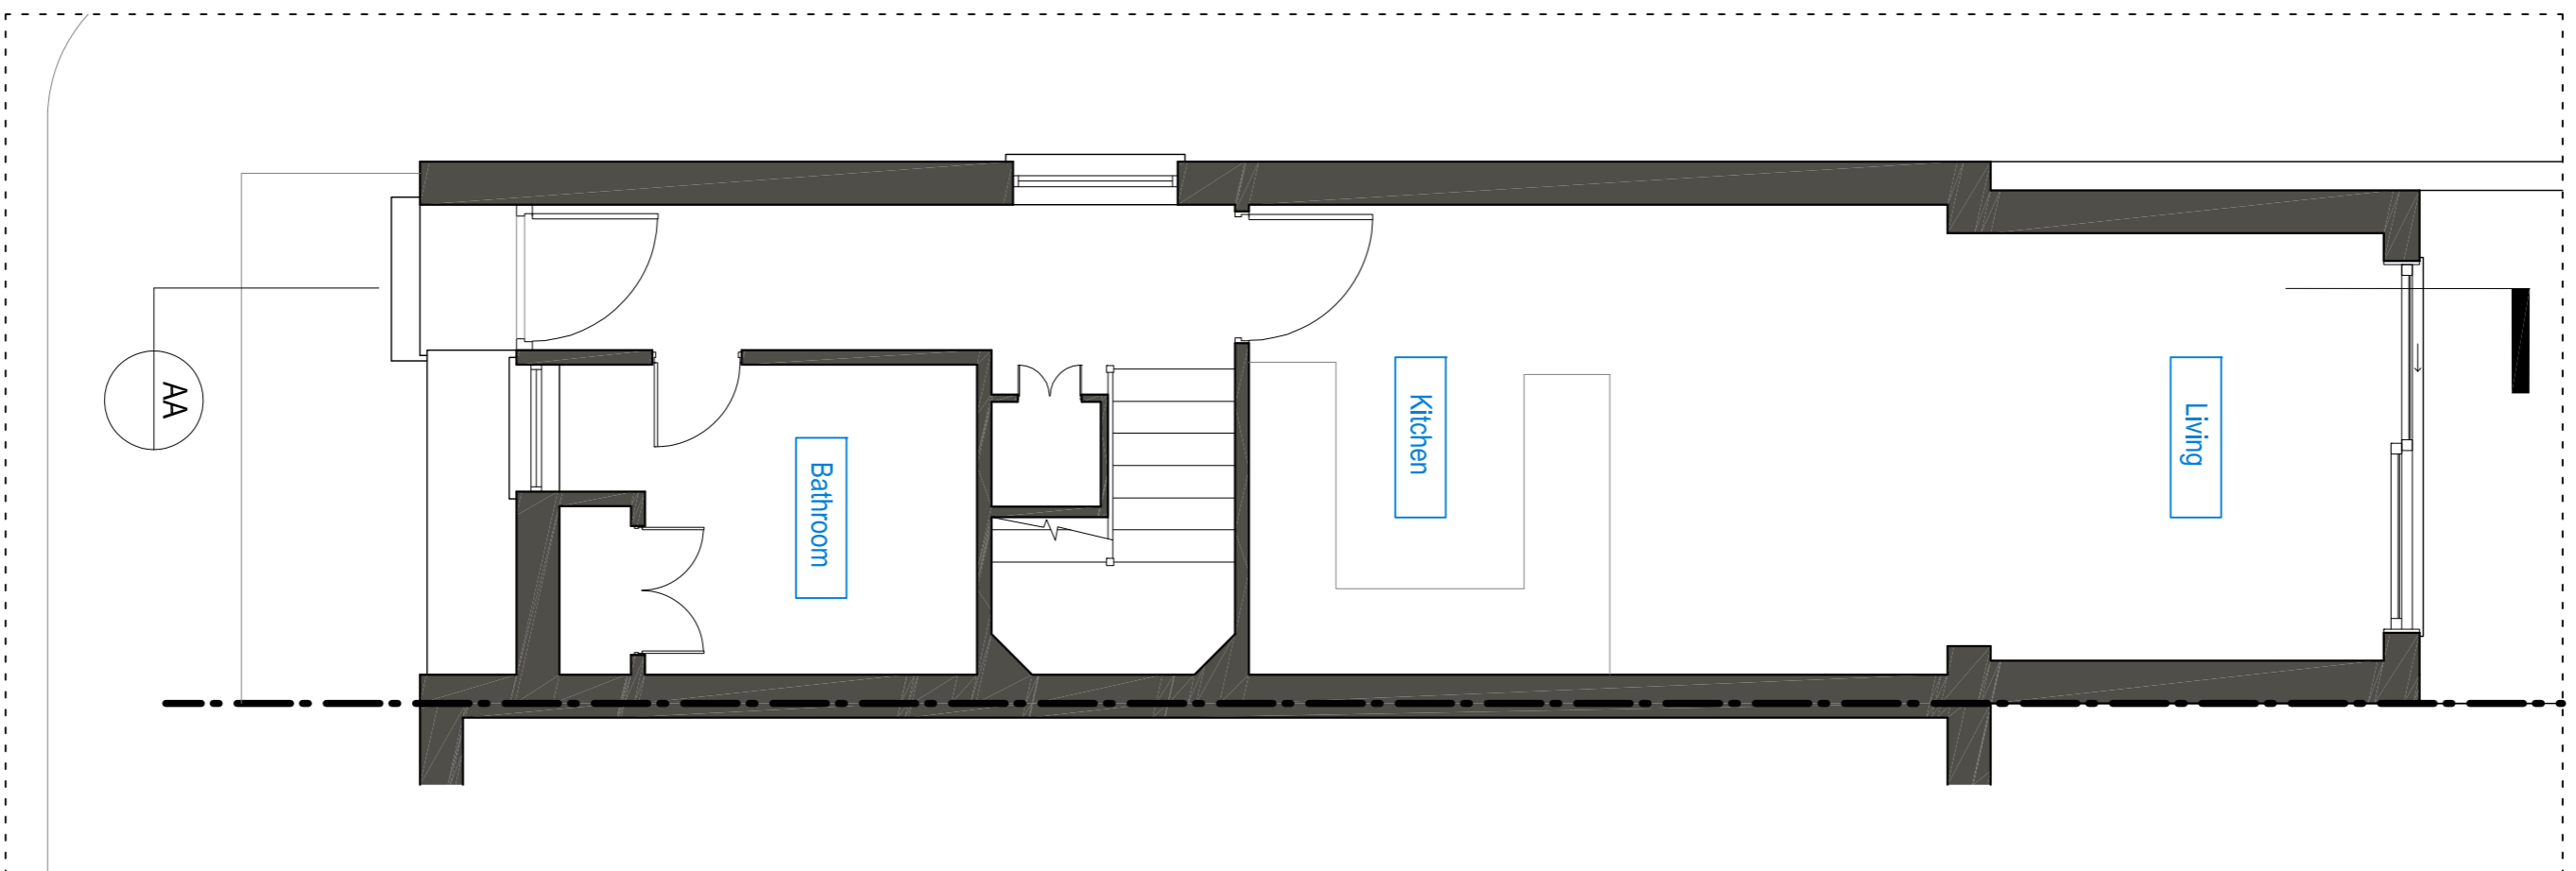


EXISTING GROUND FLOOR PLAN

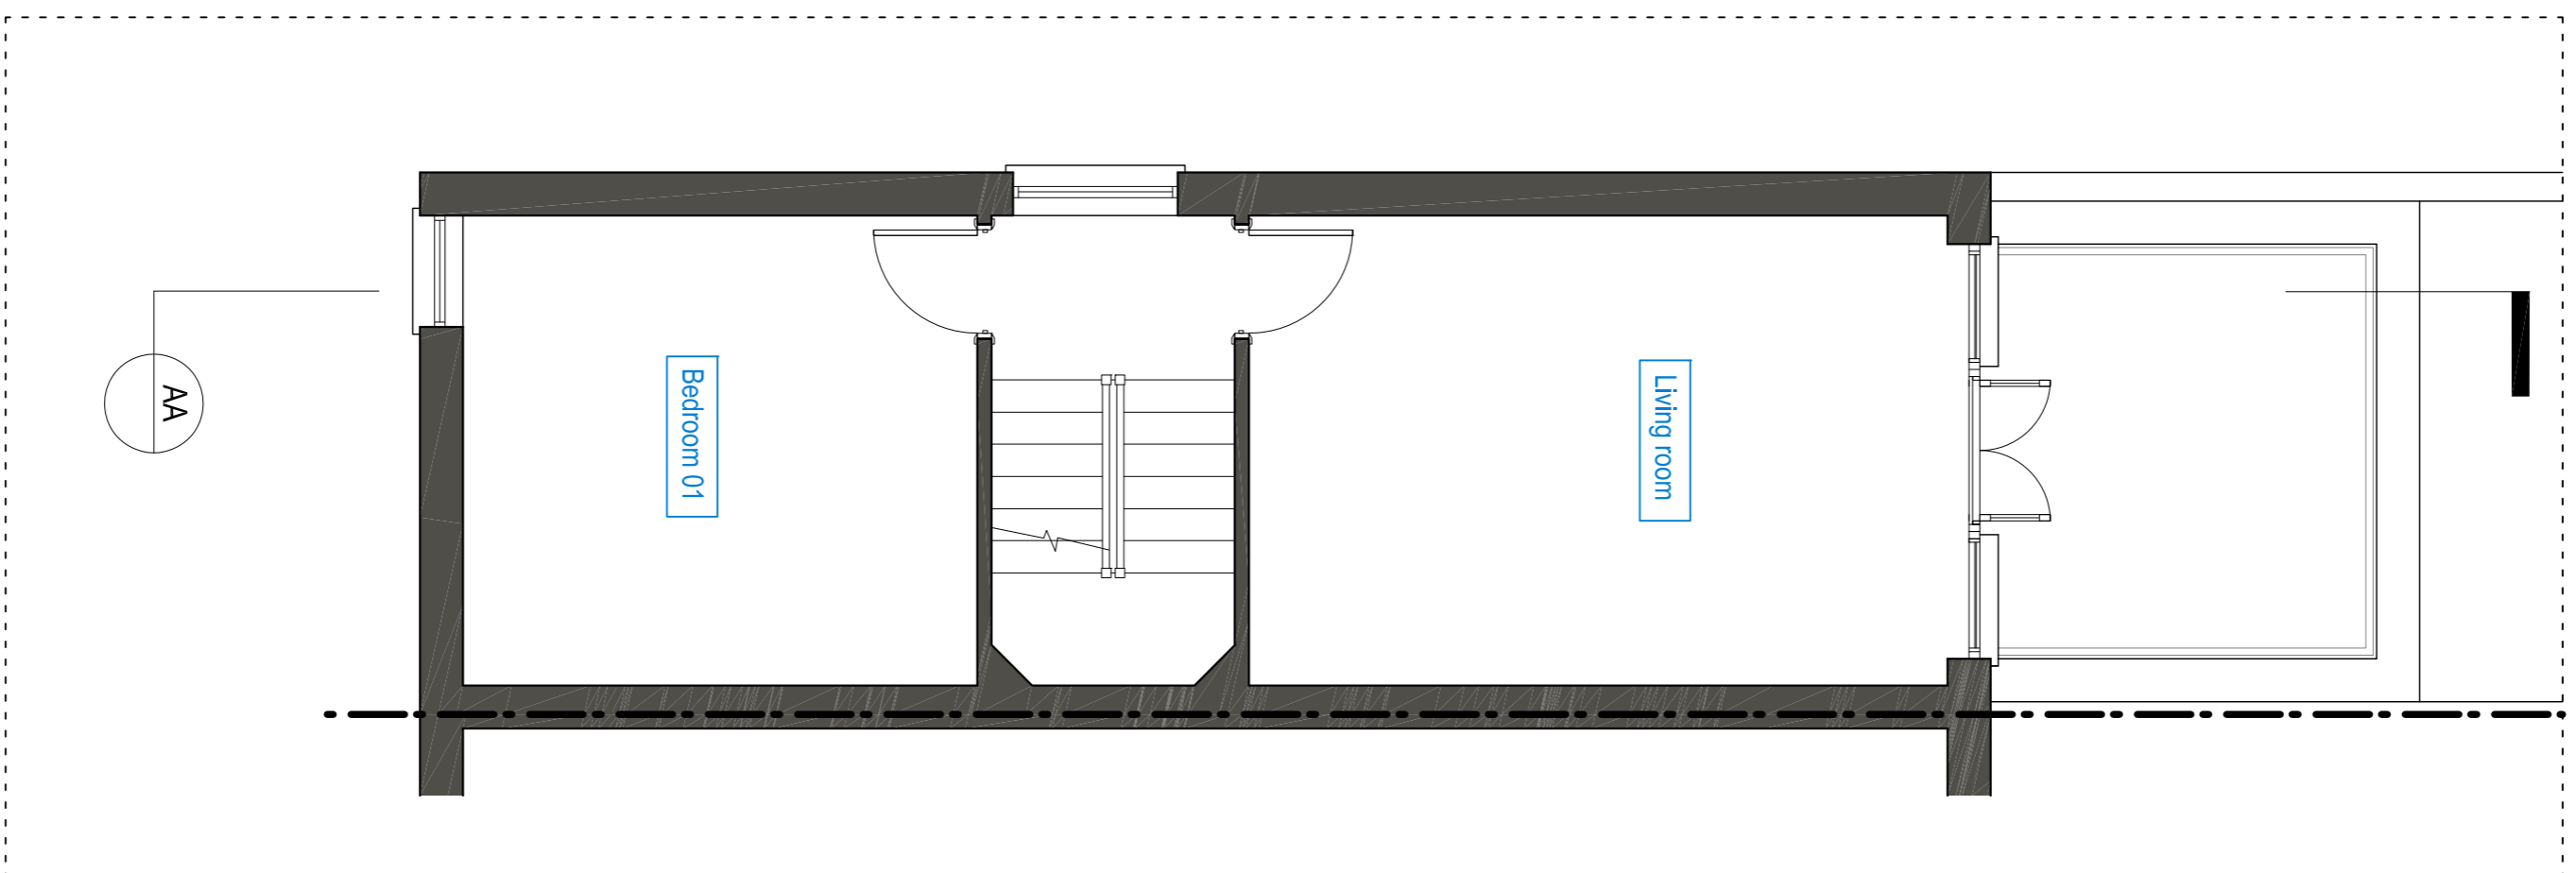

EXISTING FIRST FLOOR PLAN

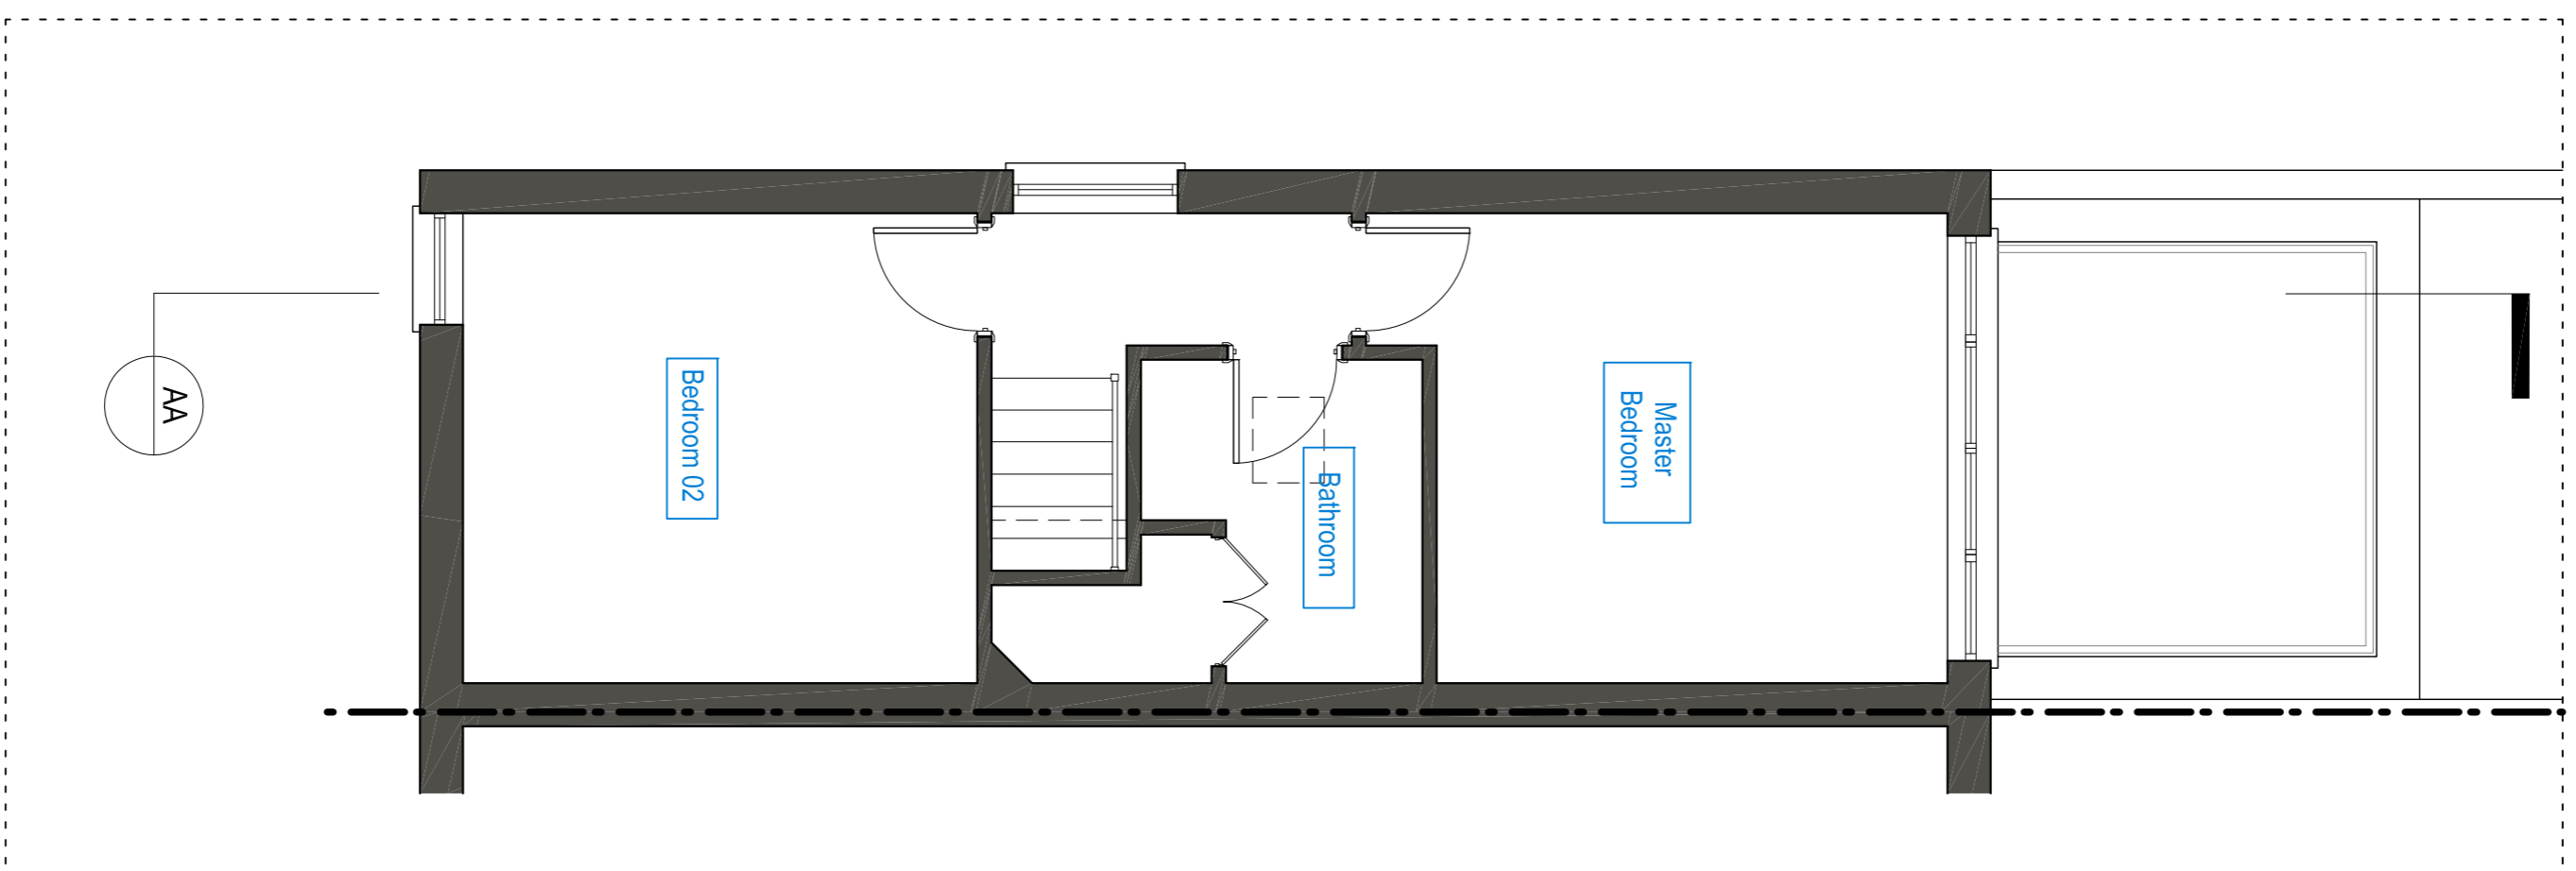

EXISTING SECOND FLOOR PLAN

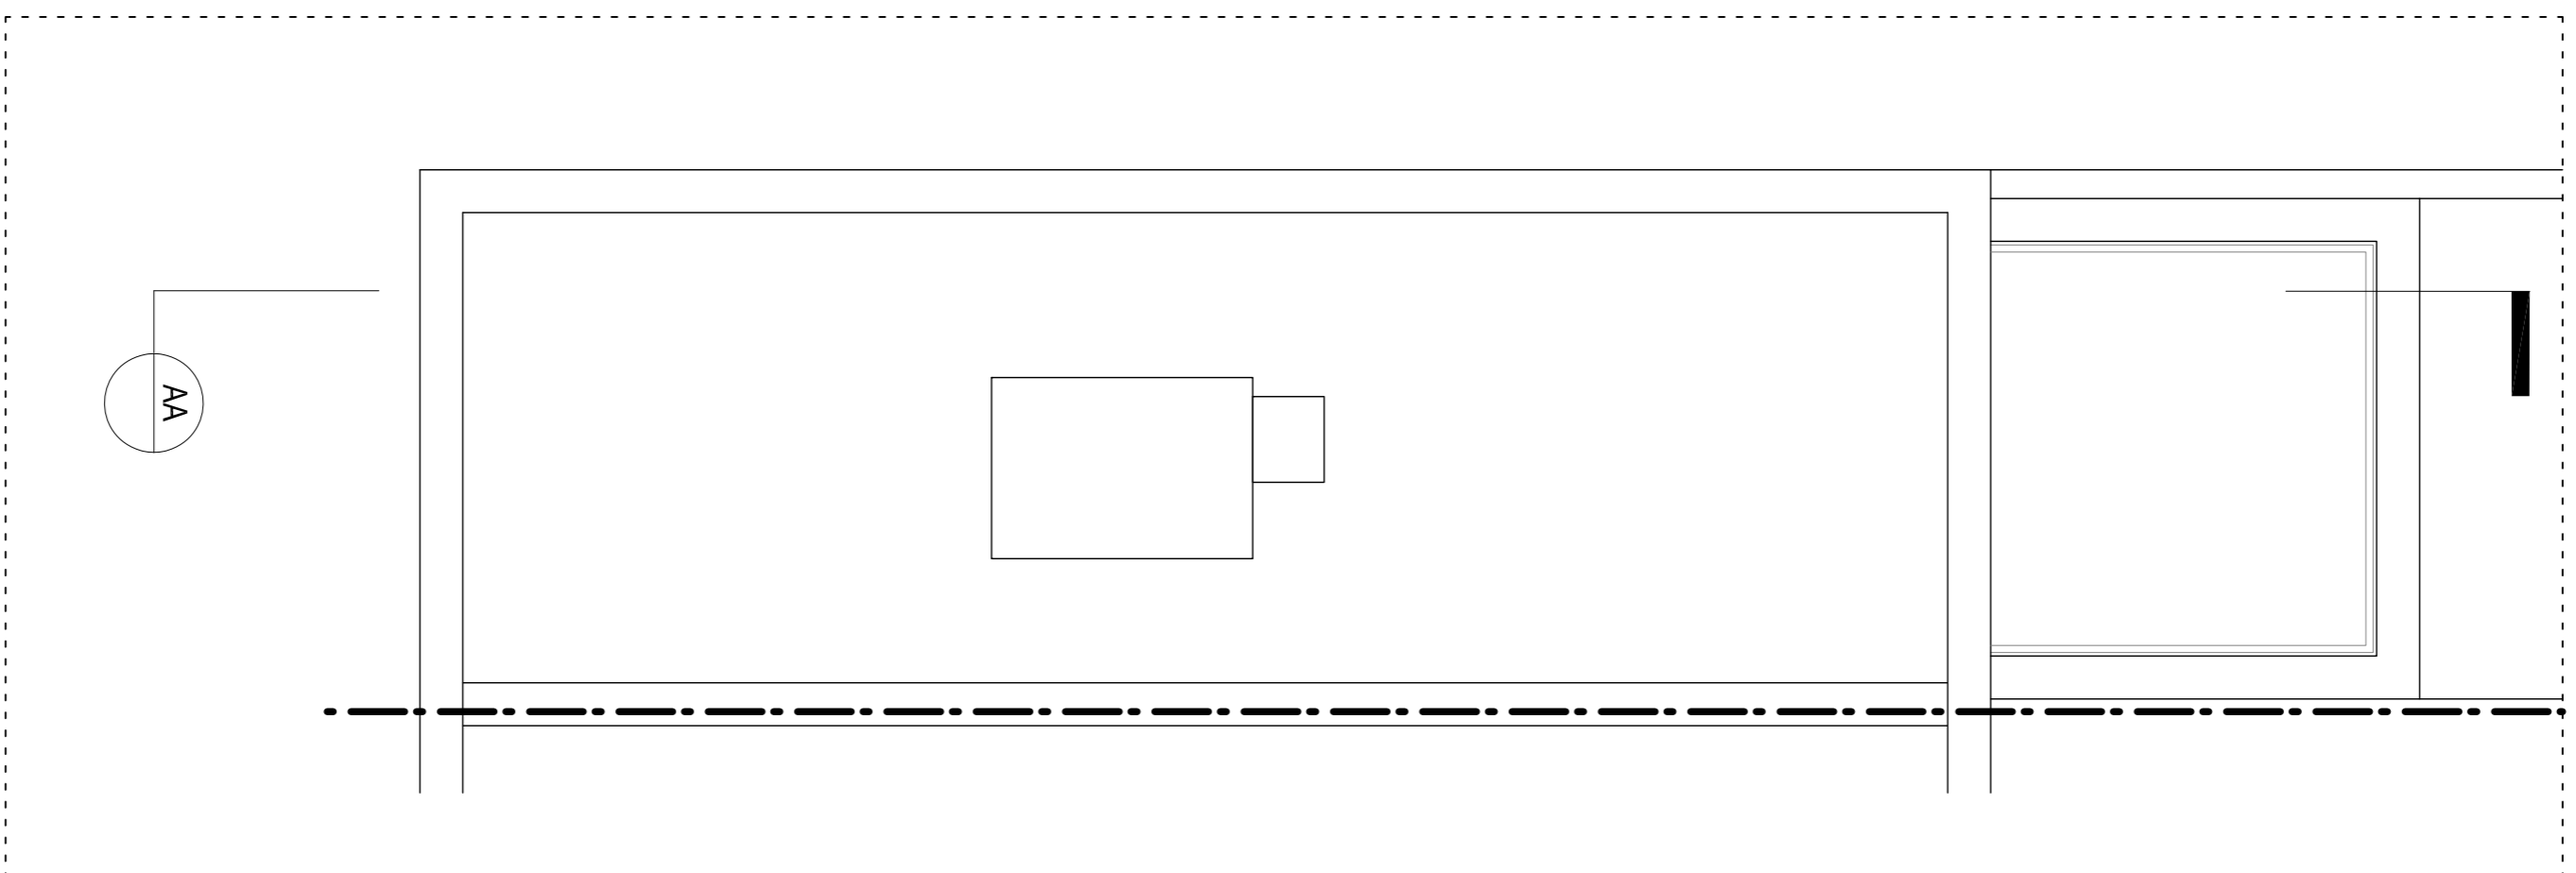

EXISTING ROOF PLAN

Rev	Date	Description
0		
1		
2		
3		
4		
5M		

Project
144 Bayham Street, Camden

Client
Catherine McQueen

Date 06/03/15
Scale 1 : 50 at A1
1 : 100 at A3

Drawing Title
Existing Plans

Drawn LV
Checked
Approved

Drawing Status
For Planning

Project	View	Drawing No.	Rev
0044	P	010	

2A Cadogan Road
Surrey, KT6 4DL
Telephone
+44 (0)7792337613

lee@whitemandesign.com
www.whitemandesign.com

WhitemanDesign