



**Notes**


Do not scale from drawing.  
All dimensions to be checked on site.  
All levels to be checked on site.  
All setting out must be checked on site.  
This drawing is copyright WhitemanDesign.  
This drawing must not be used on-site unless 'Issued for Construction'.

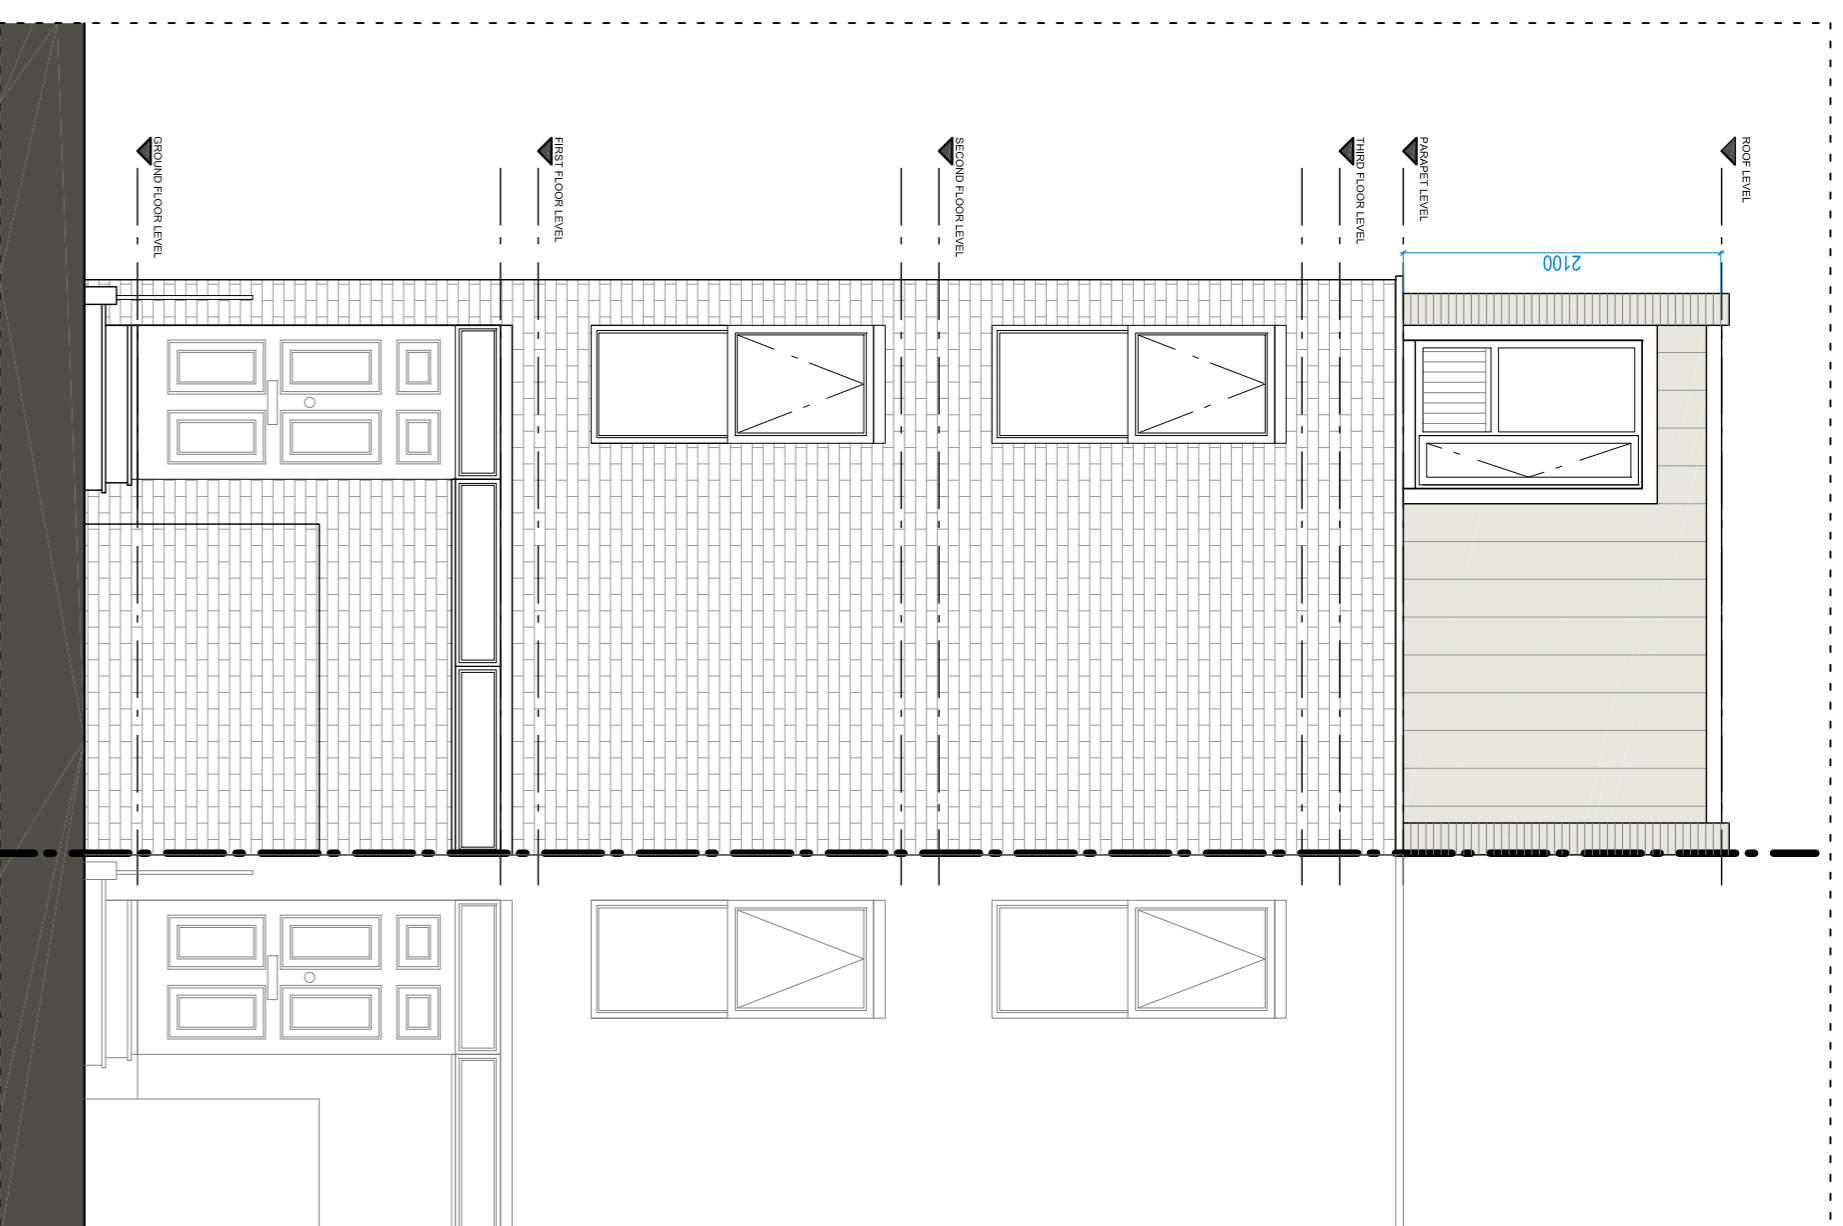


**PROPOSED FRONT ELEVATION**

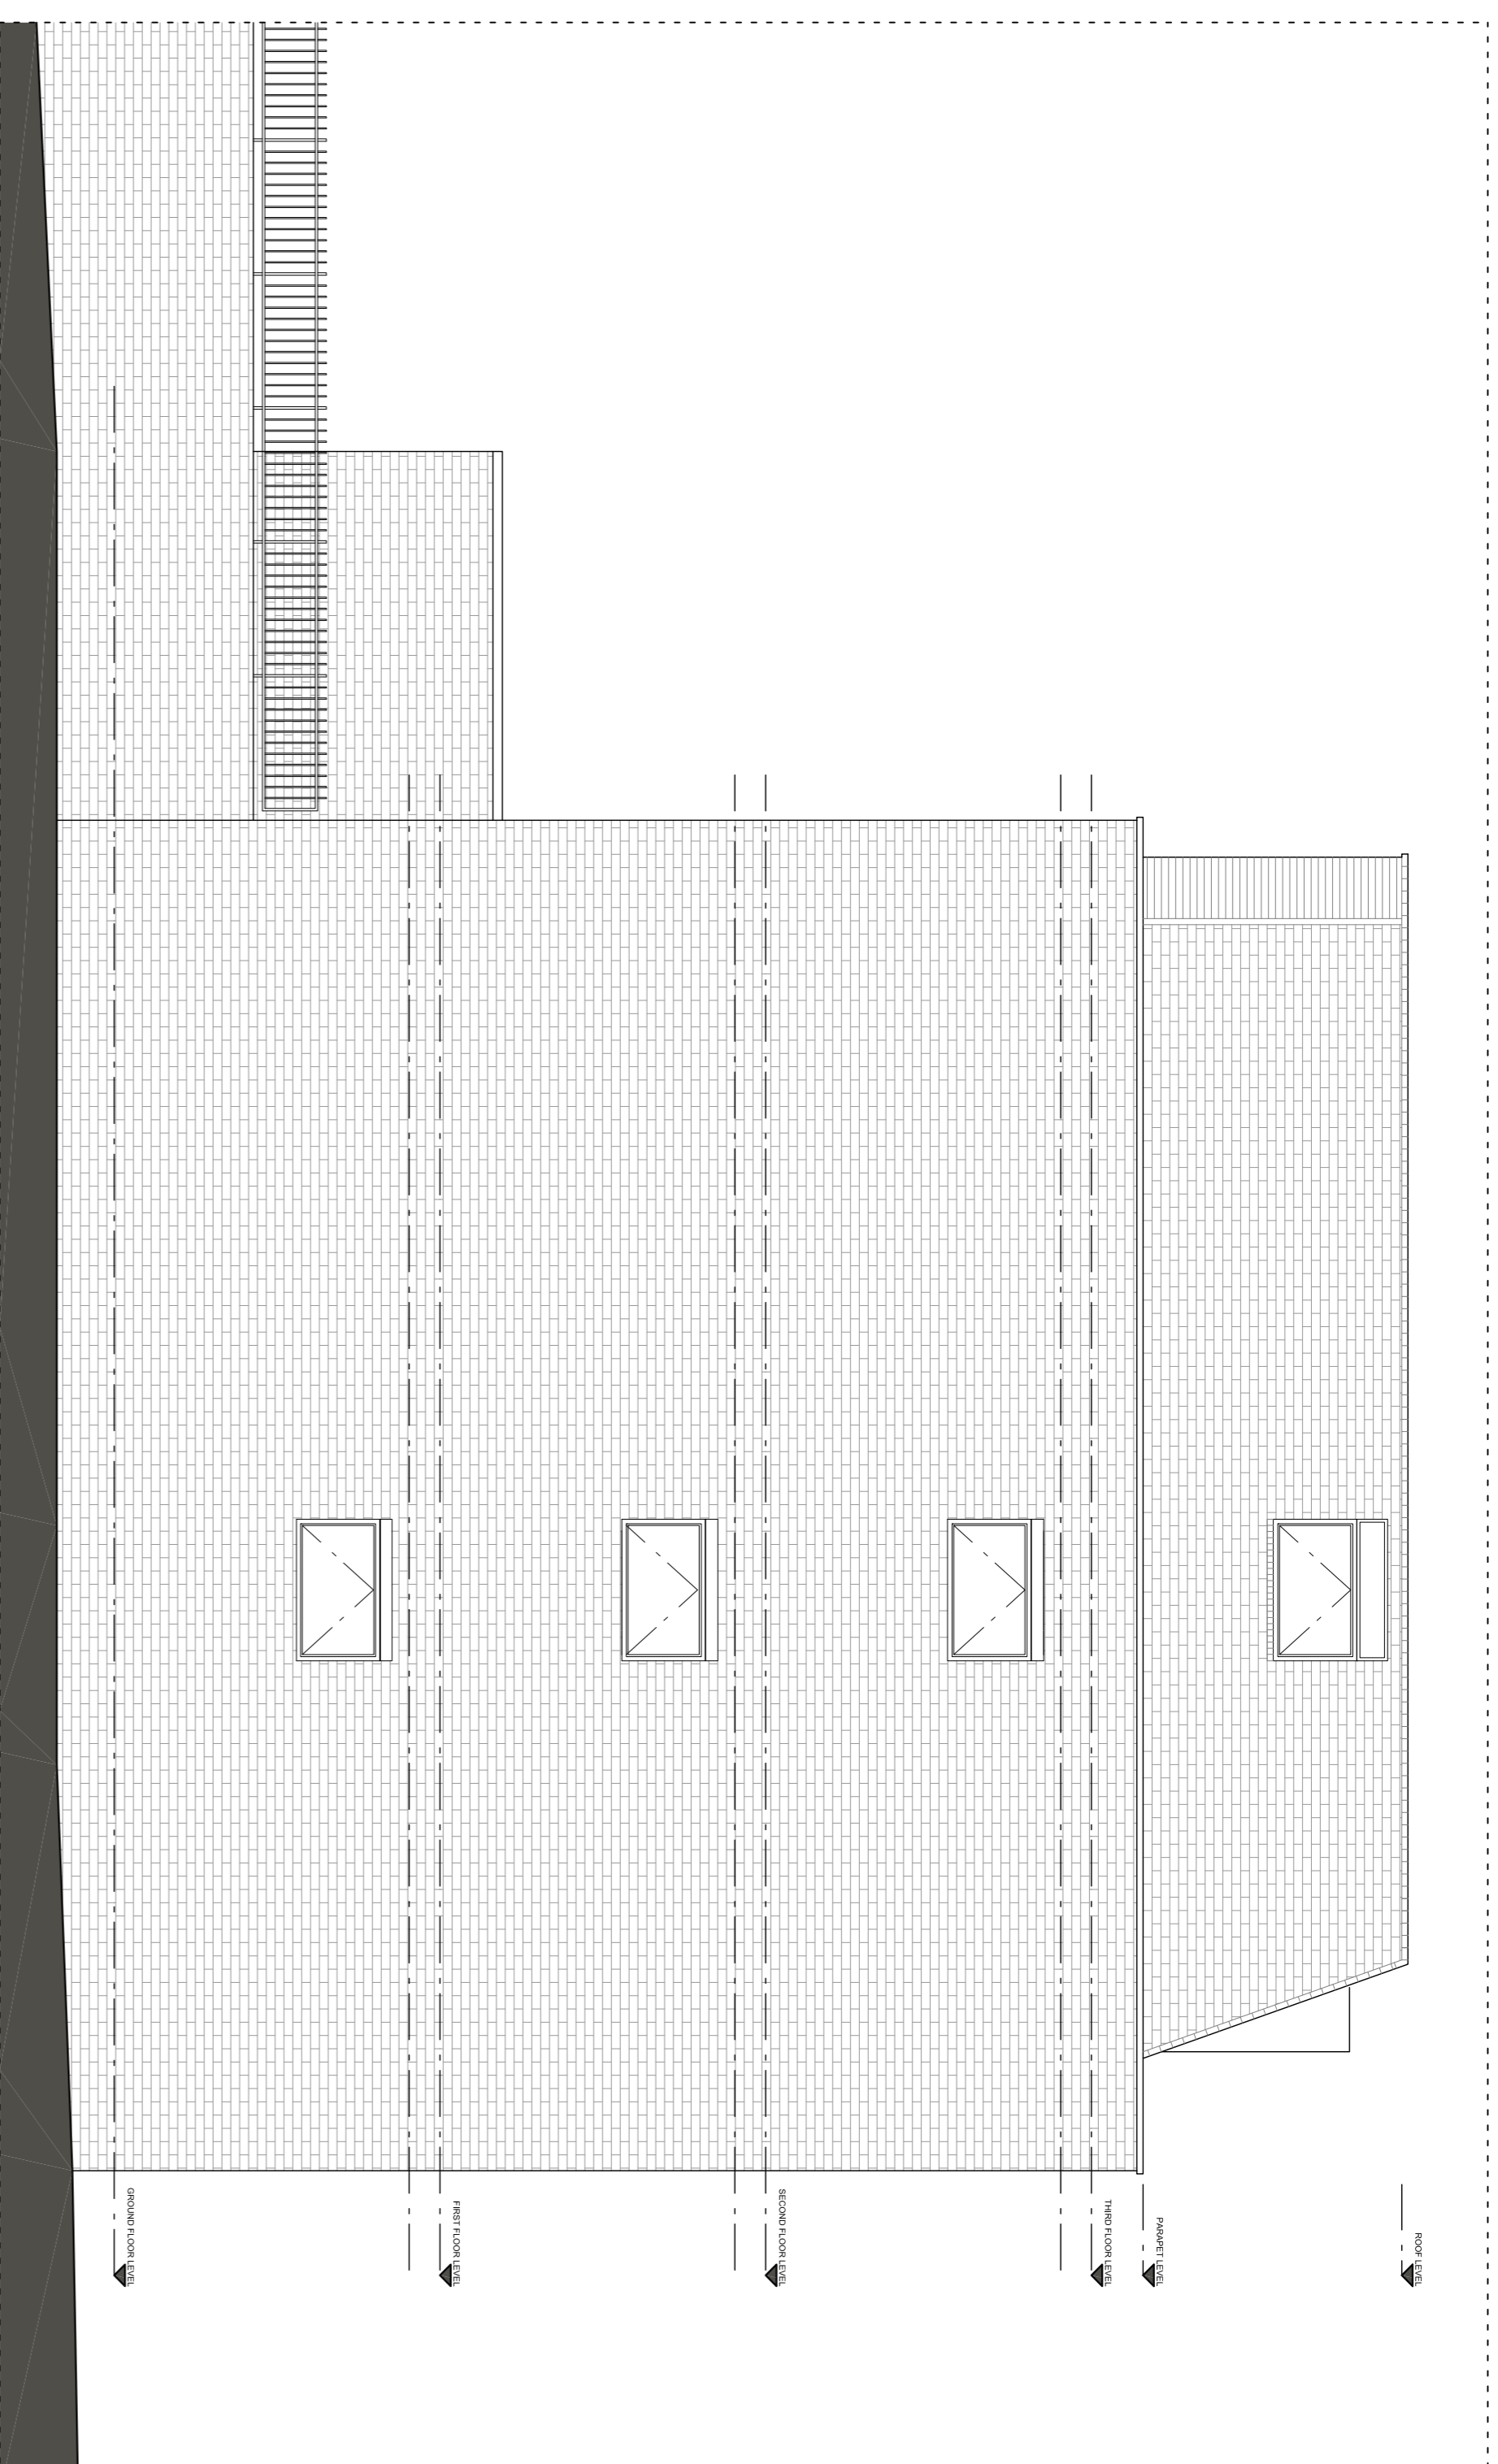

**PROPOSED SIDE ELEVATION**

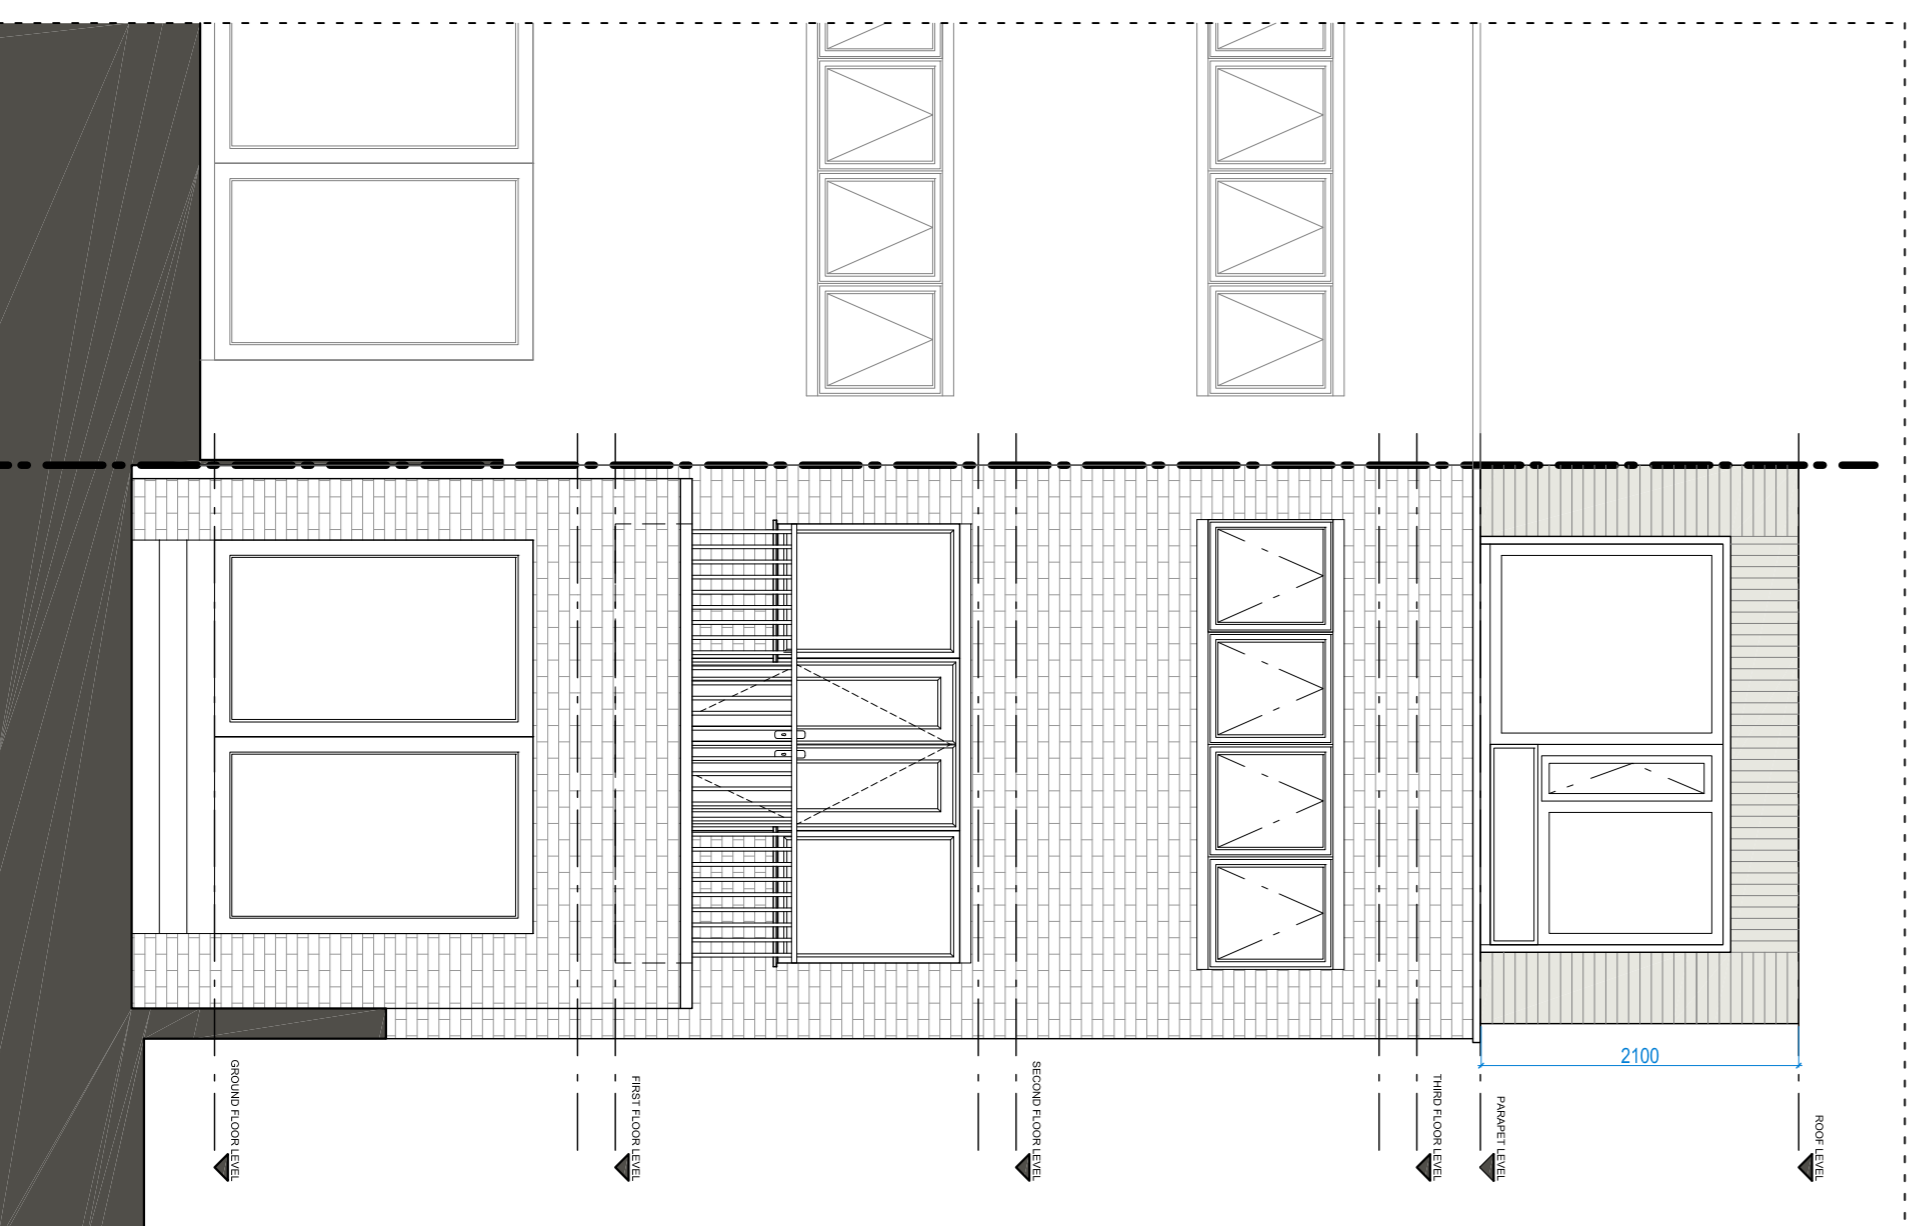


**PROPOSED REAR ELEVATION**

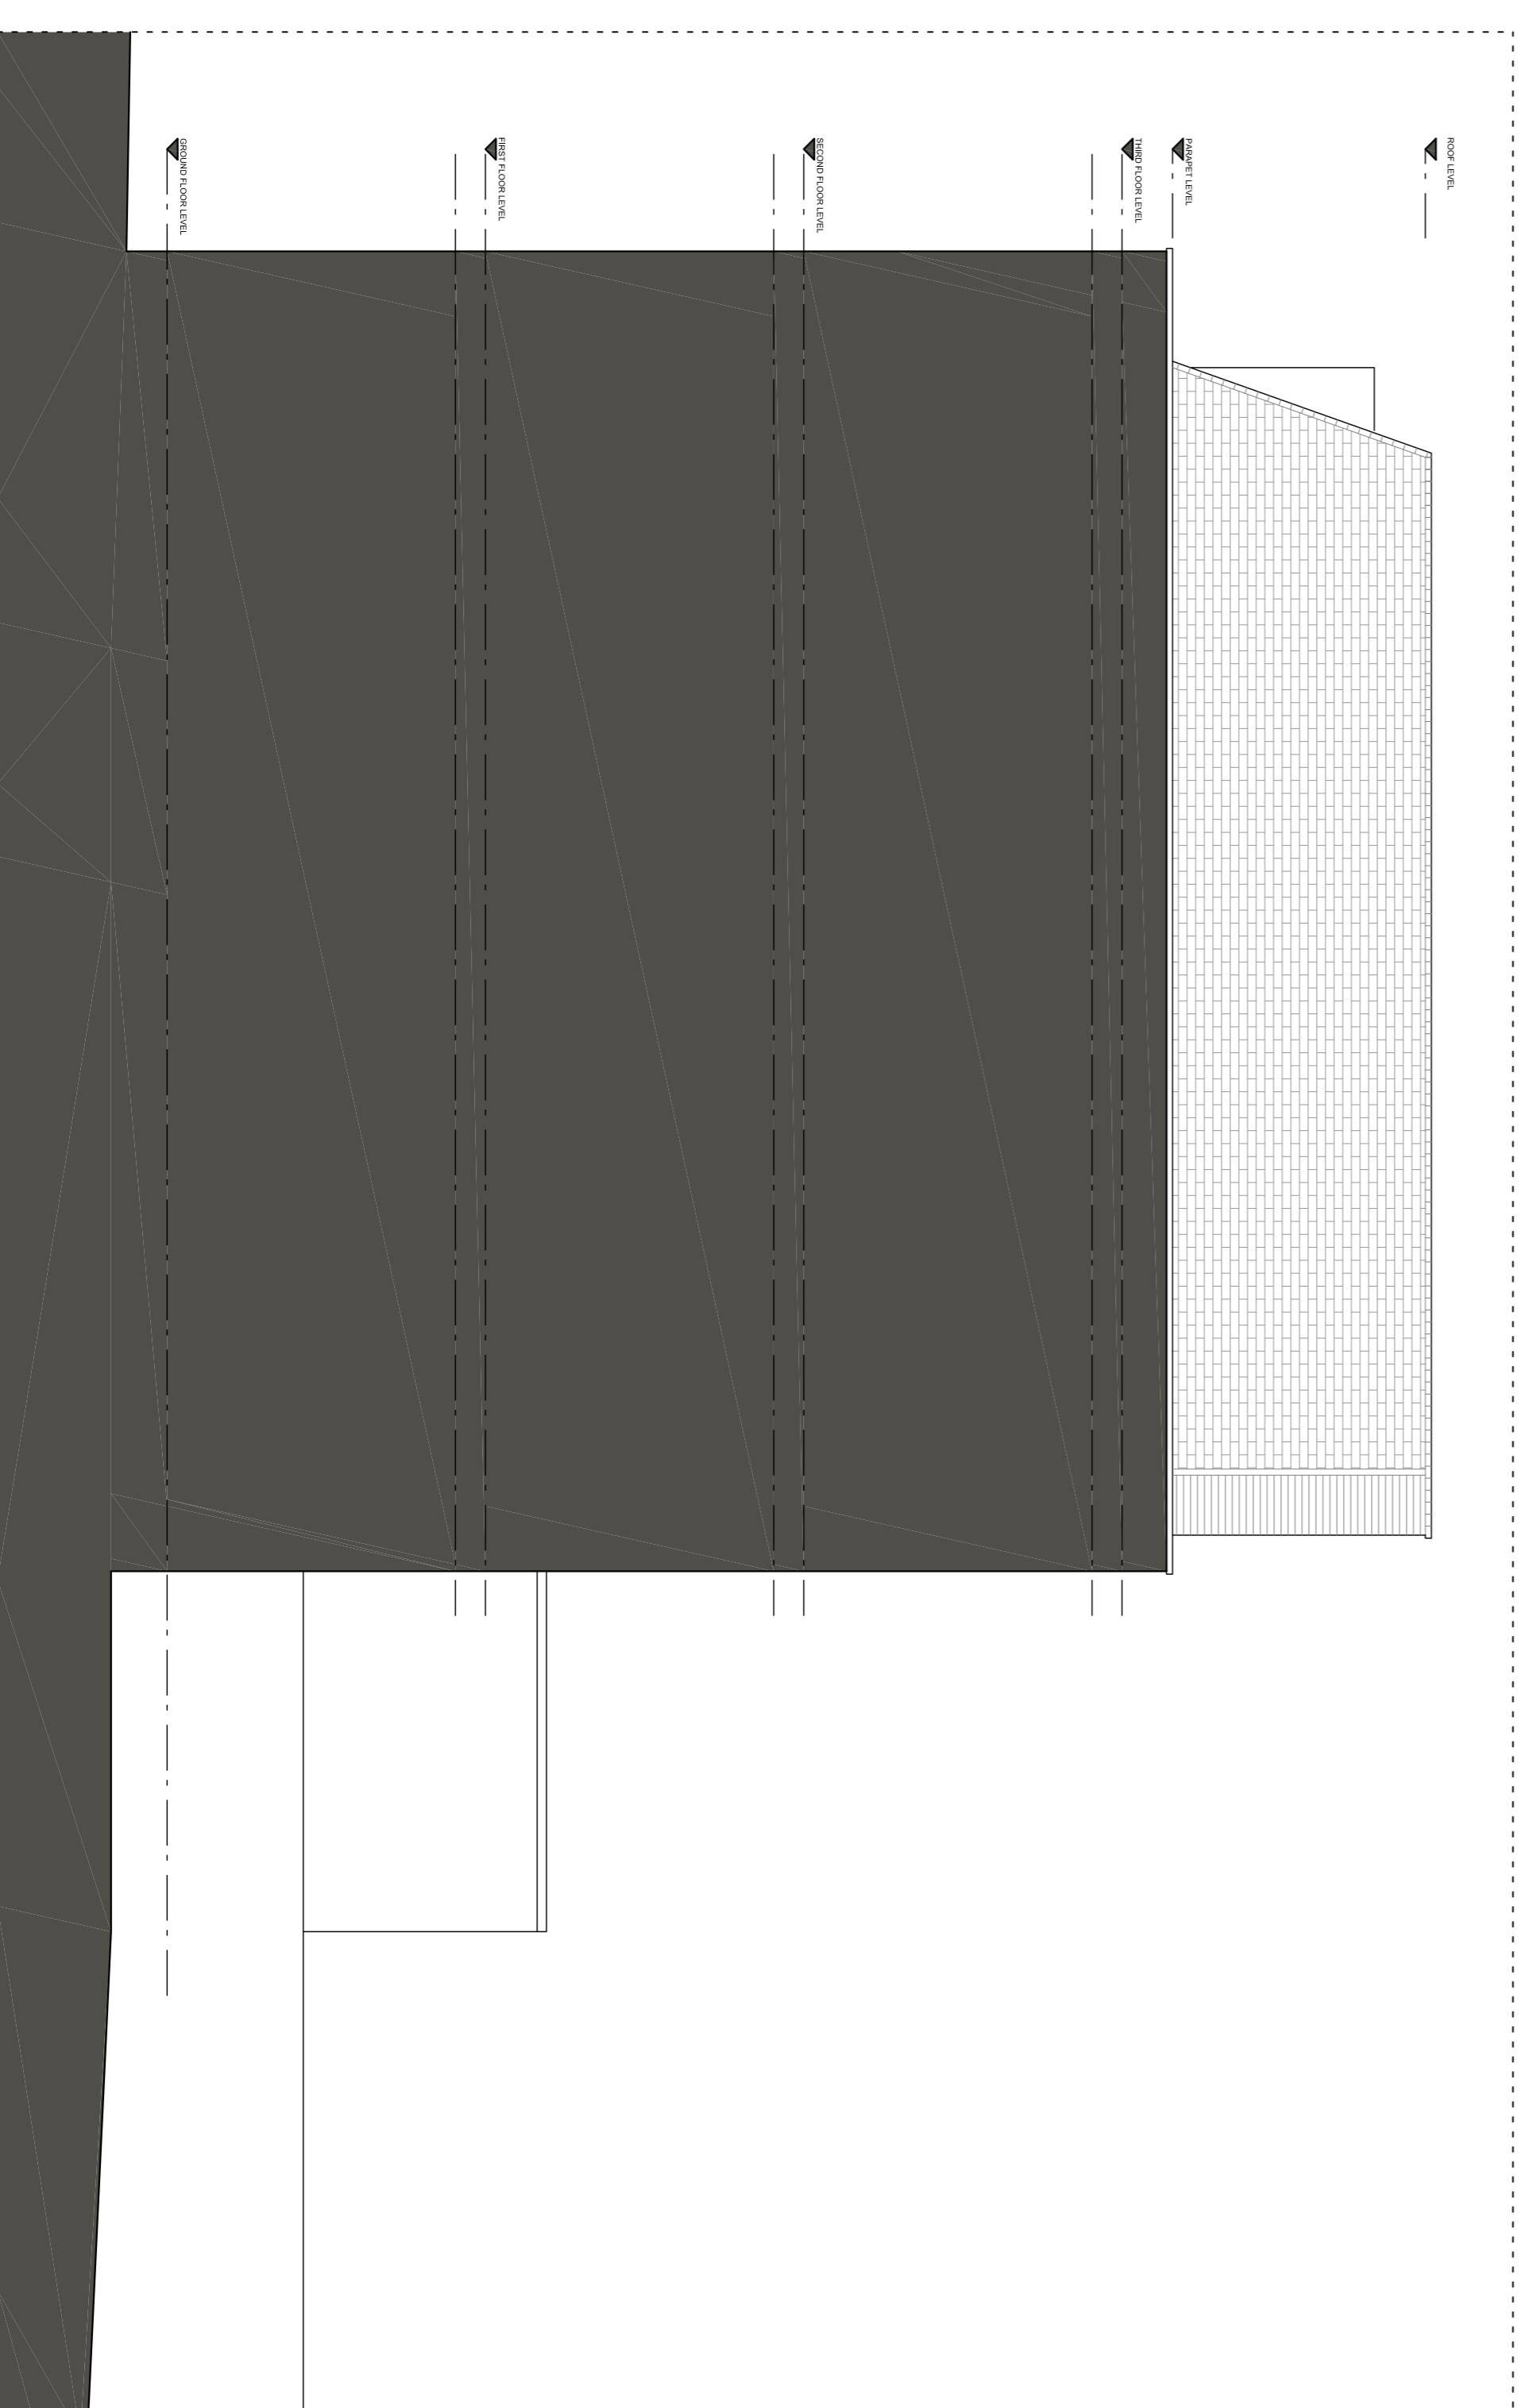

**PROPOSED FLANK ELEVATION**

A 29.09.15 Mansard extension reduced in its size and scale

Rev	Date	Description
0		
1		
2		
3		
4		
5M		

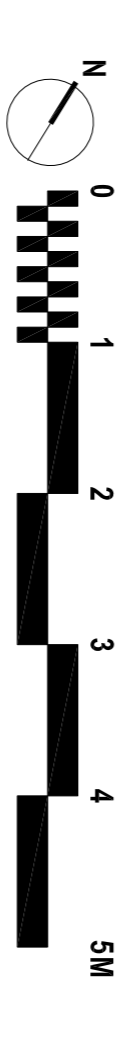

**Project**  
144 Bayham Street, Camden

**Client**  
Catherine McQueen

**Date** 06/03/15  
**Scale** 1 : 50 at A1  
1 : 100 at A3

**Drawing Title**  
Proposed Elevations

**Drawn** LW  
**Checked** \_\_\_\_\_  
**Approved** \_\_\_\_\_

**Drawing Status**  
For Planning

**Project View** Drawing No. 0044 E 021  
**Rev** A

2A Cadogan Road  
Surliton, KT6 4DL  
Telephone 444 (0)7792337613  
lee@whitemandesign.com  
www.whitemandesign.com

**WhitemanDesign**