

CONNECTION TO
APARTMENT HWS.
CYL FROM EXTERNAL
RISERS

EXT RISER P/WORK TO
BE ENCASED IN SHROUD
MATCHING EXTERNAL
CONCRETE SUPPORT
STRUCTURE

CONNECTIONS TO
APARTMENT HWS
CYLINDERS FROM
EXT. RISERS

NEW SECONDARY
HTG NETWORK
ROUTED UP EXT. FACADE
OF BUILD TO APARTMENT

NEW HTG. PAR
HEADERS FROM
SUB PLANT ROOMS.
LOCATED AT REAR
OF GARAGES AT HIGH
LEVEL

NOTE
THIS DRAWING SHOWS DOWNPIPE 1600
DOWN PIPE 1700 IS SIMILAR BUT HANDED.

RECEIVED

17 MAY 1973

McINERNEY
ALEXANDRA

REVISION 8 13.5.73
STAGE 8. LOS CHANGED TO 607

DATE
20.11.71
DRAWING NUMBER

SCALE
1/8" to 1"


M.8.8 (52) L.1600B

BOROUGH OF CAMDEN
SAG COOK Ariba BOROUGH ARCHITECT
TOWN HALL HIGH HOLBORN WC1
01 405 3411

Consulting Engineer
Building Services
57D Jamestown Road
London NW1 7DB
01-267 3785
Max Fordham

ALEXANDRA ROAD
SECTION THROUGH MIDDLE OF
BLOCK A, ON END GARAGE WALL
RAINWATER COLLECTION

No dimensions to be scaled from this drawing unless otherwise indicated

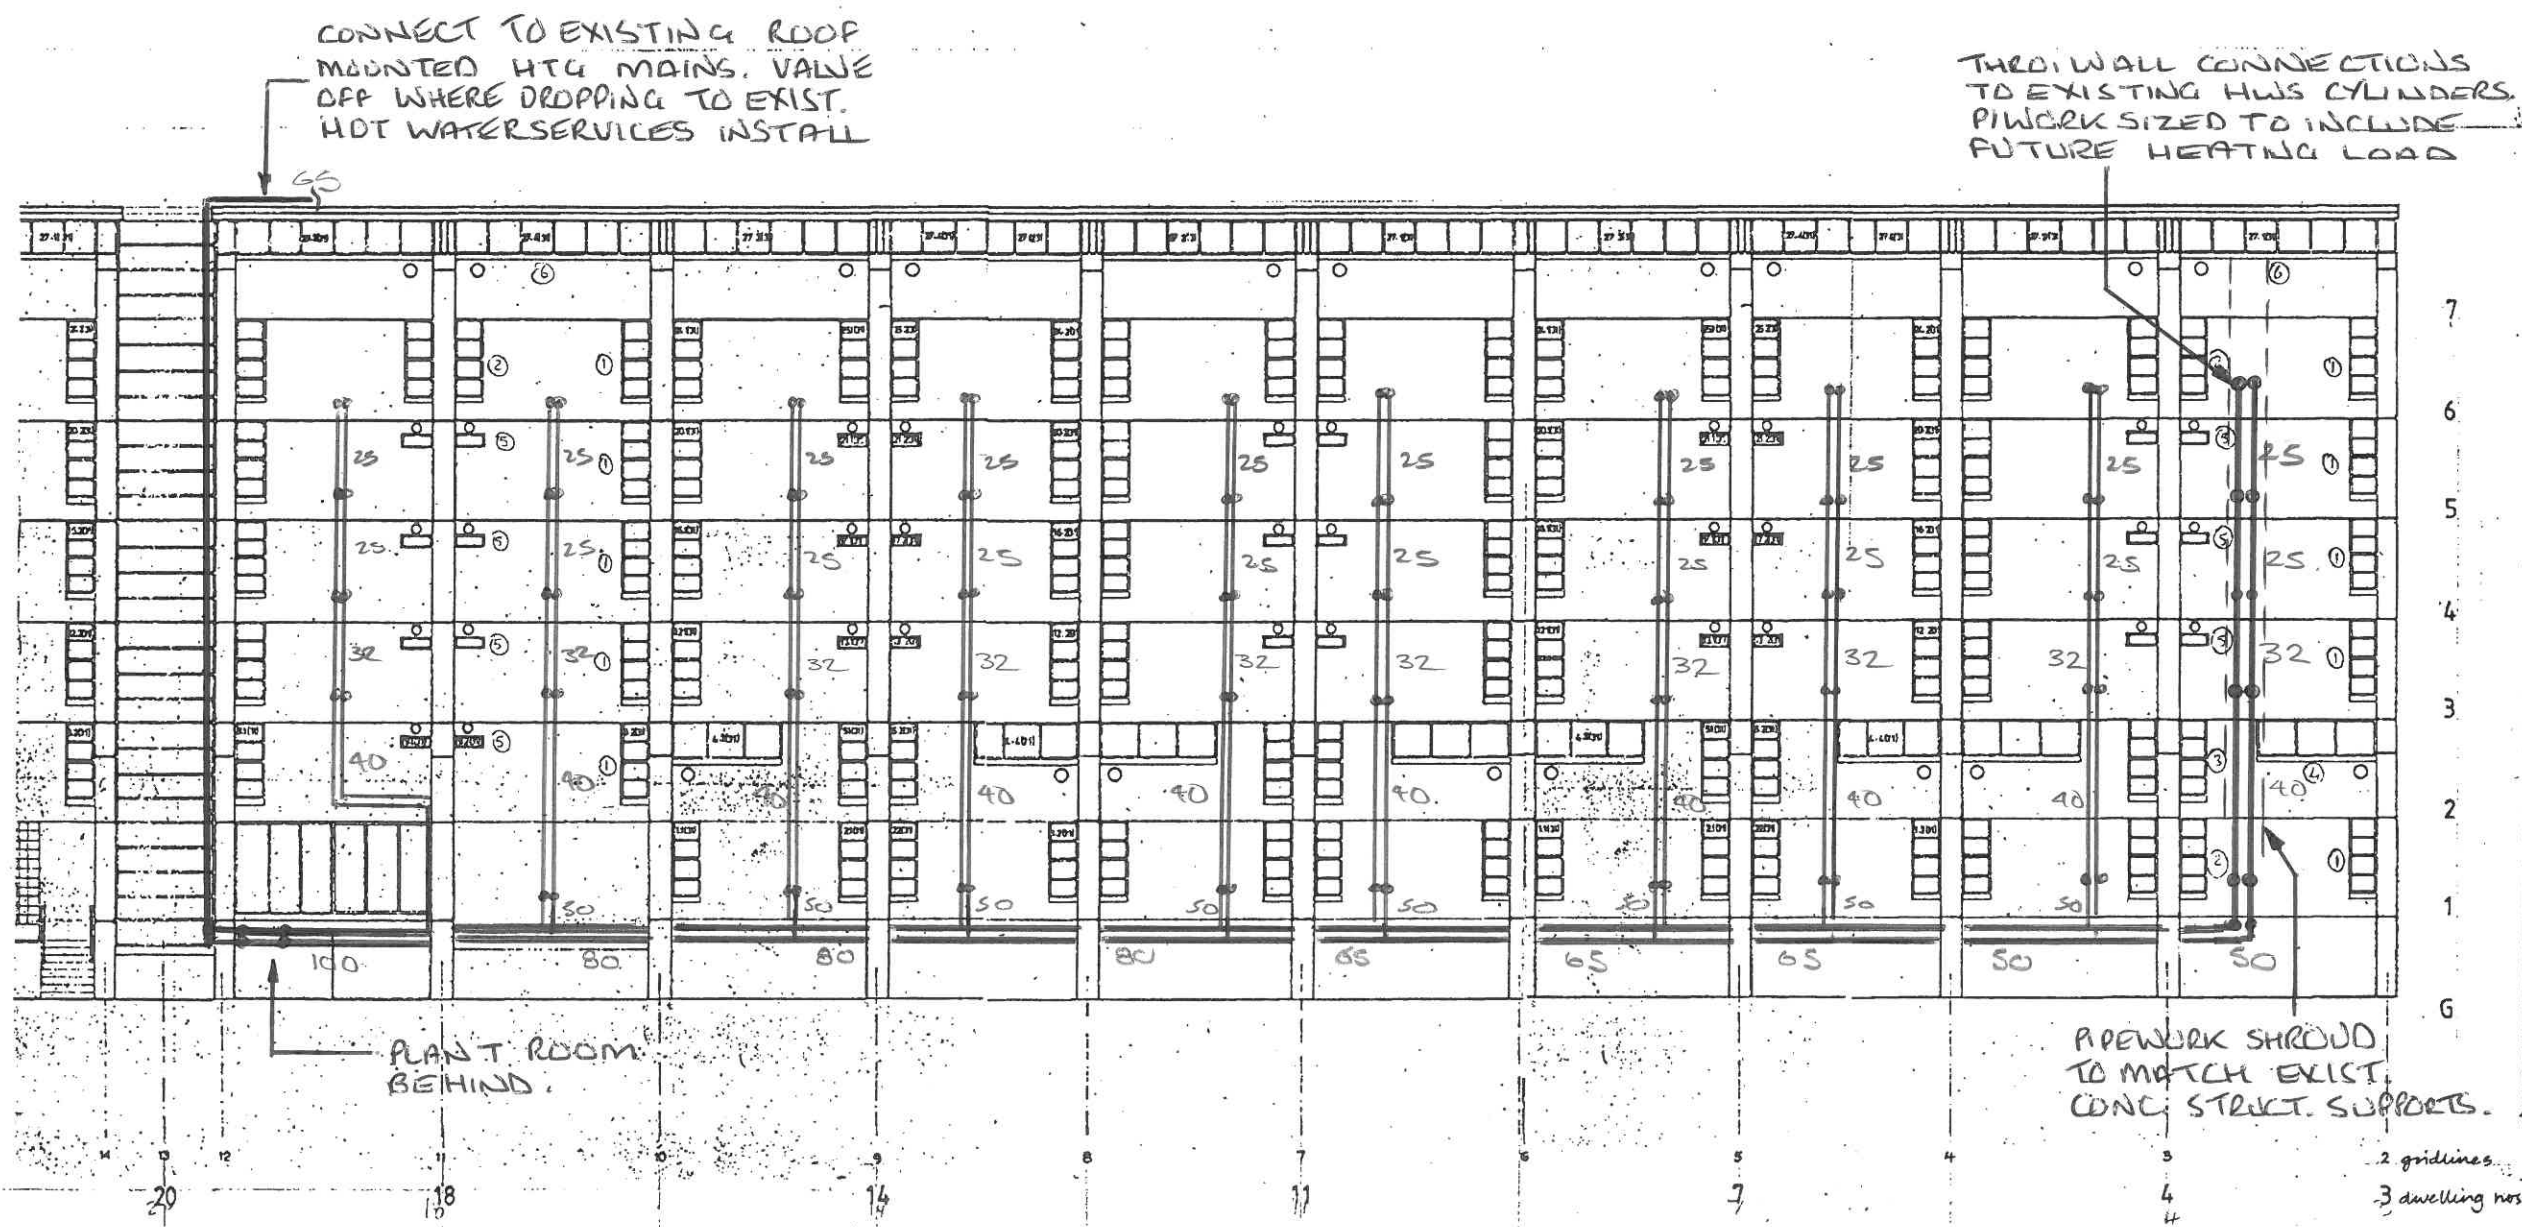ALEXANDRA AND
AINSWORTH ESTATE ACTION


LONDON BOROUGH OF CAMDEN
Building Design Services
Bidborough House 38-50 Bidborough Street
London WC1H 9DB
Telephone 071-278 4444 Ext.

NORTH ELEVATION
BLOCK A1


Scale 1/100	Date	Drawn	Checked
-------------	------	-------	---------

2					
---	--	--	--	--	--

2011

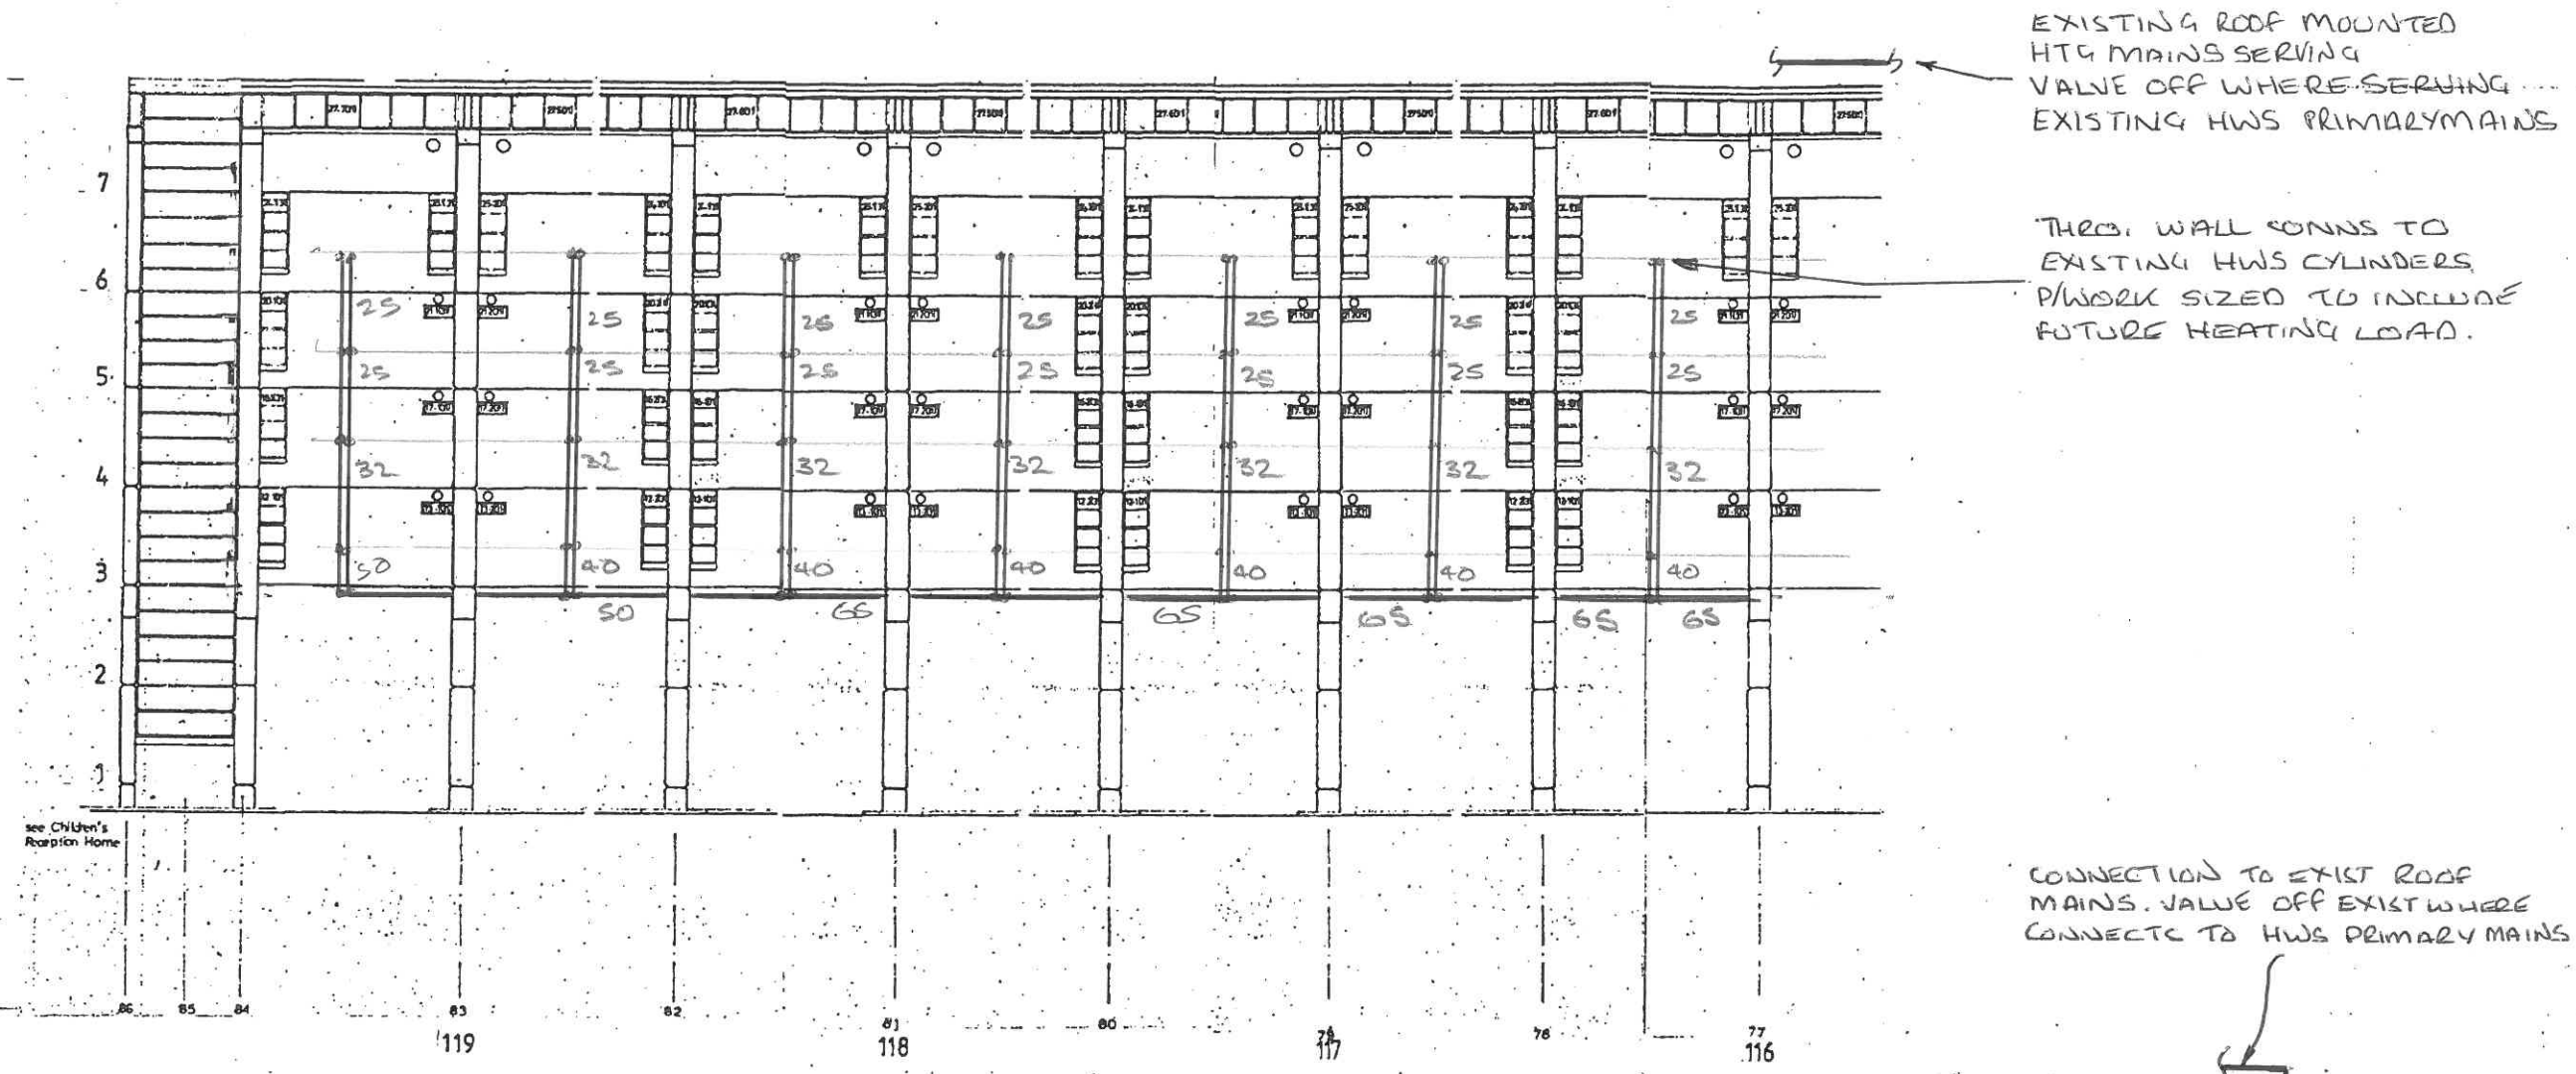

THRO WALL CONNS TO EXISTING HWS CYLINDERS P/WORK SIZED TO INCLUDE FUTURE HTG PROVISION.

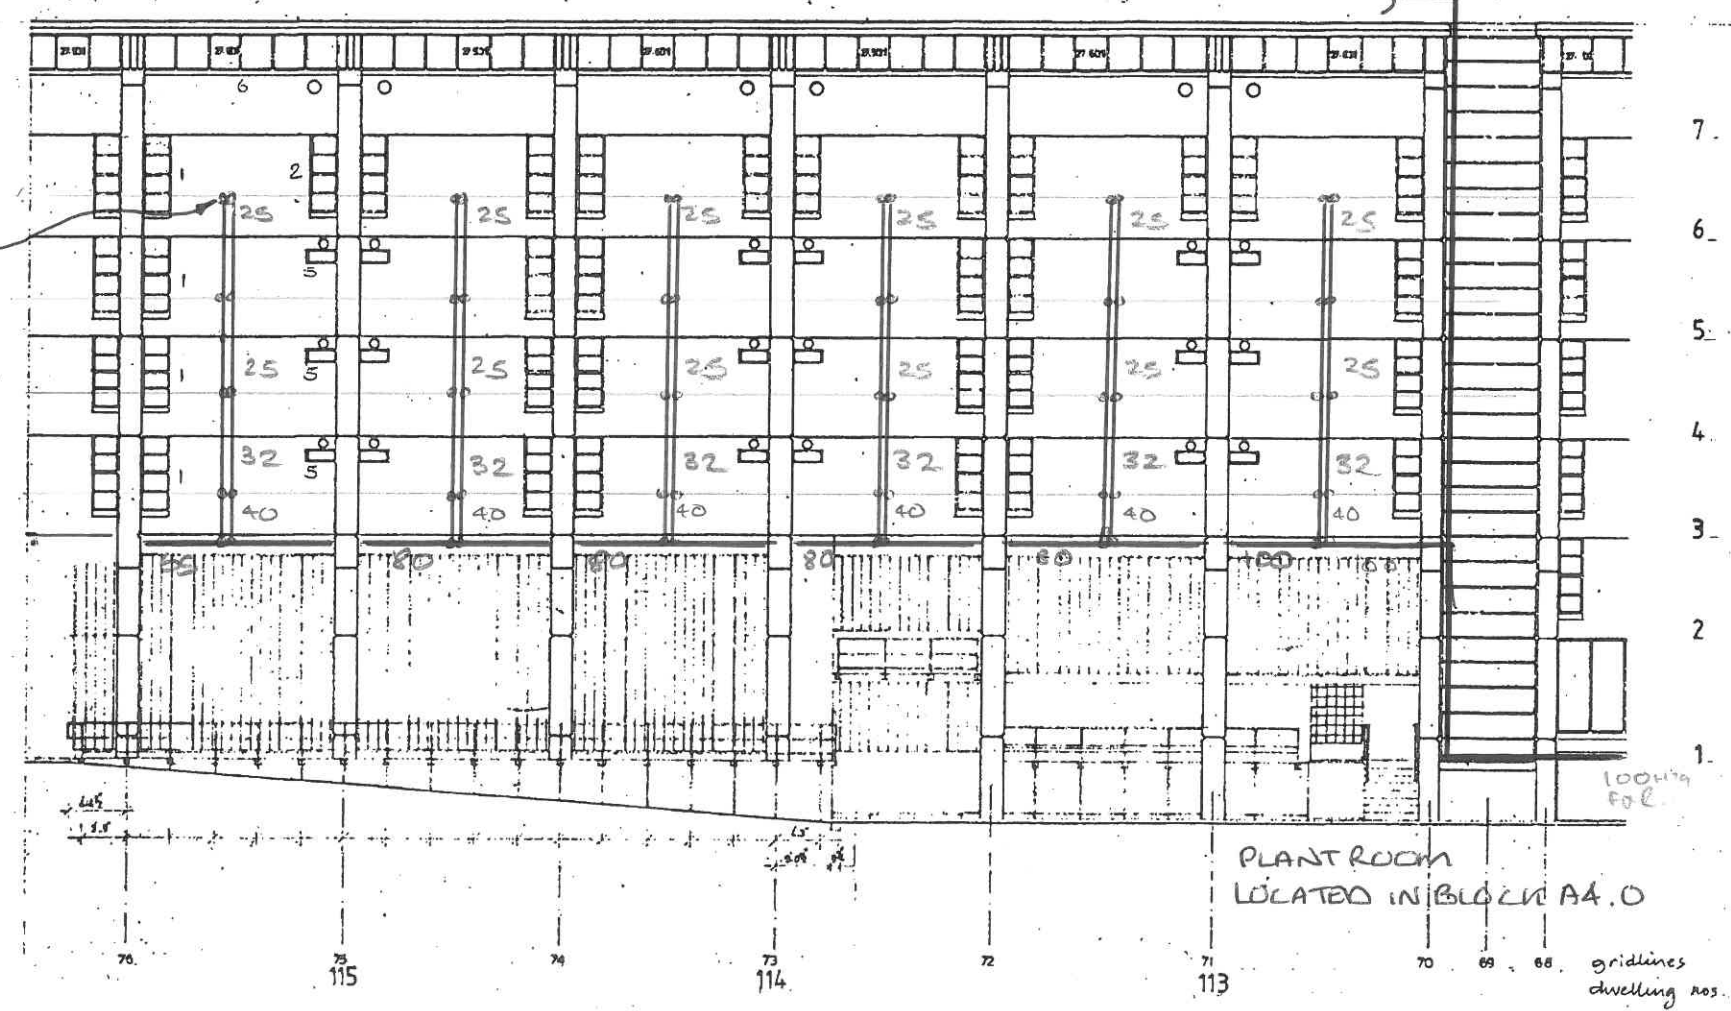

All dimensions to be checked on site.
No dimensions to be scaled from this drawing unless otherwise indicated.

ALEXANDRA AND AINSWORTH ESTATE ACTION			
Consultant			
LONDON BOROUGH OF CAMDEN			
Building Design Services Bidborough House 39-50 Bidborough Street London WC1H 9DB Telephone 071-278 4444 Ext.			
NORTH ELEVATION BLOCK A5			
Scale	1/100	Date	
Job no		Drawn	Checked