


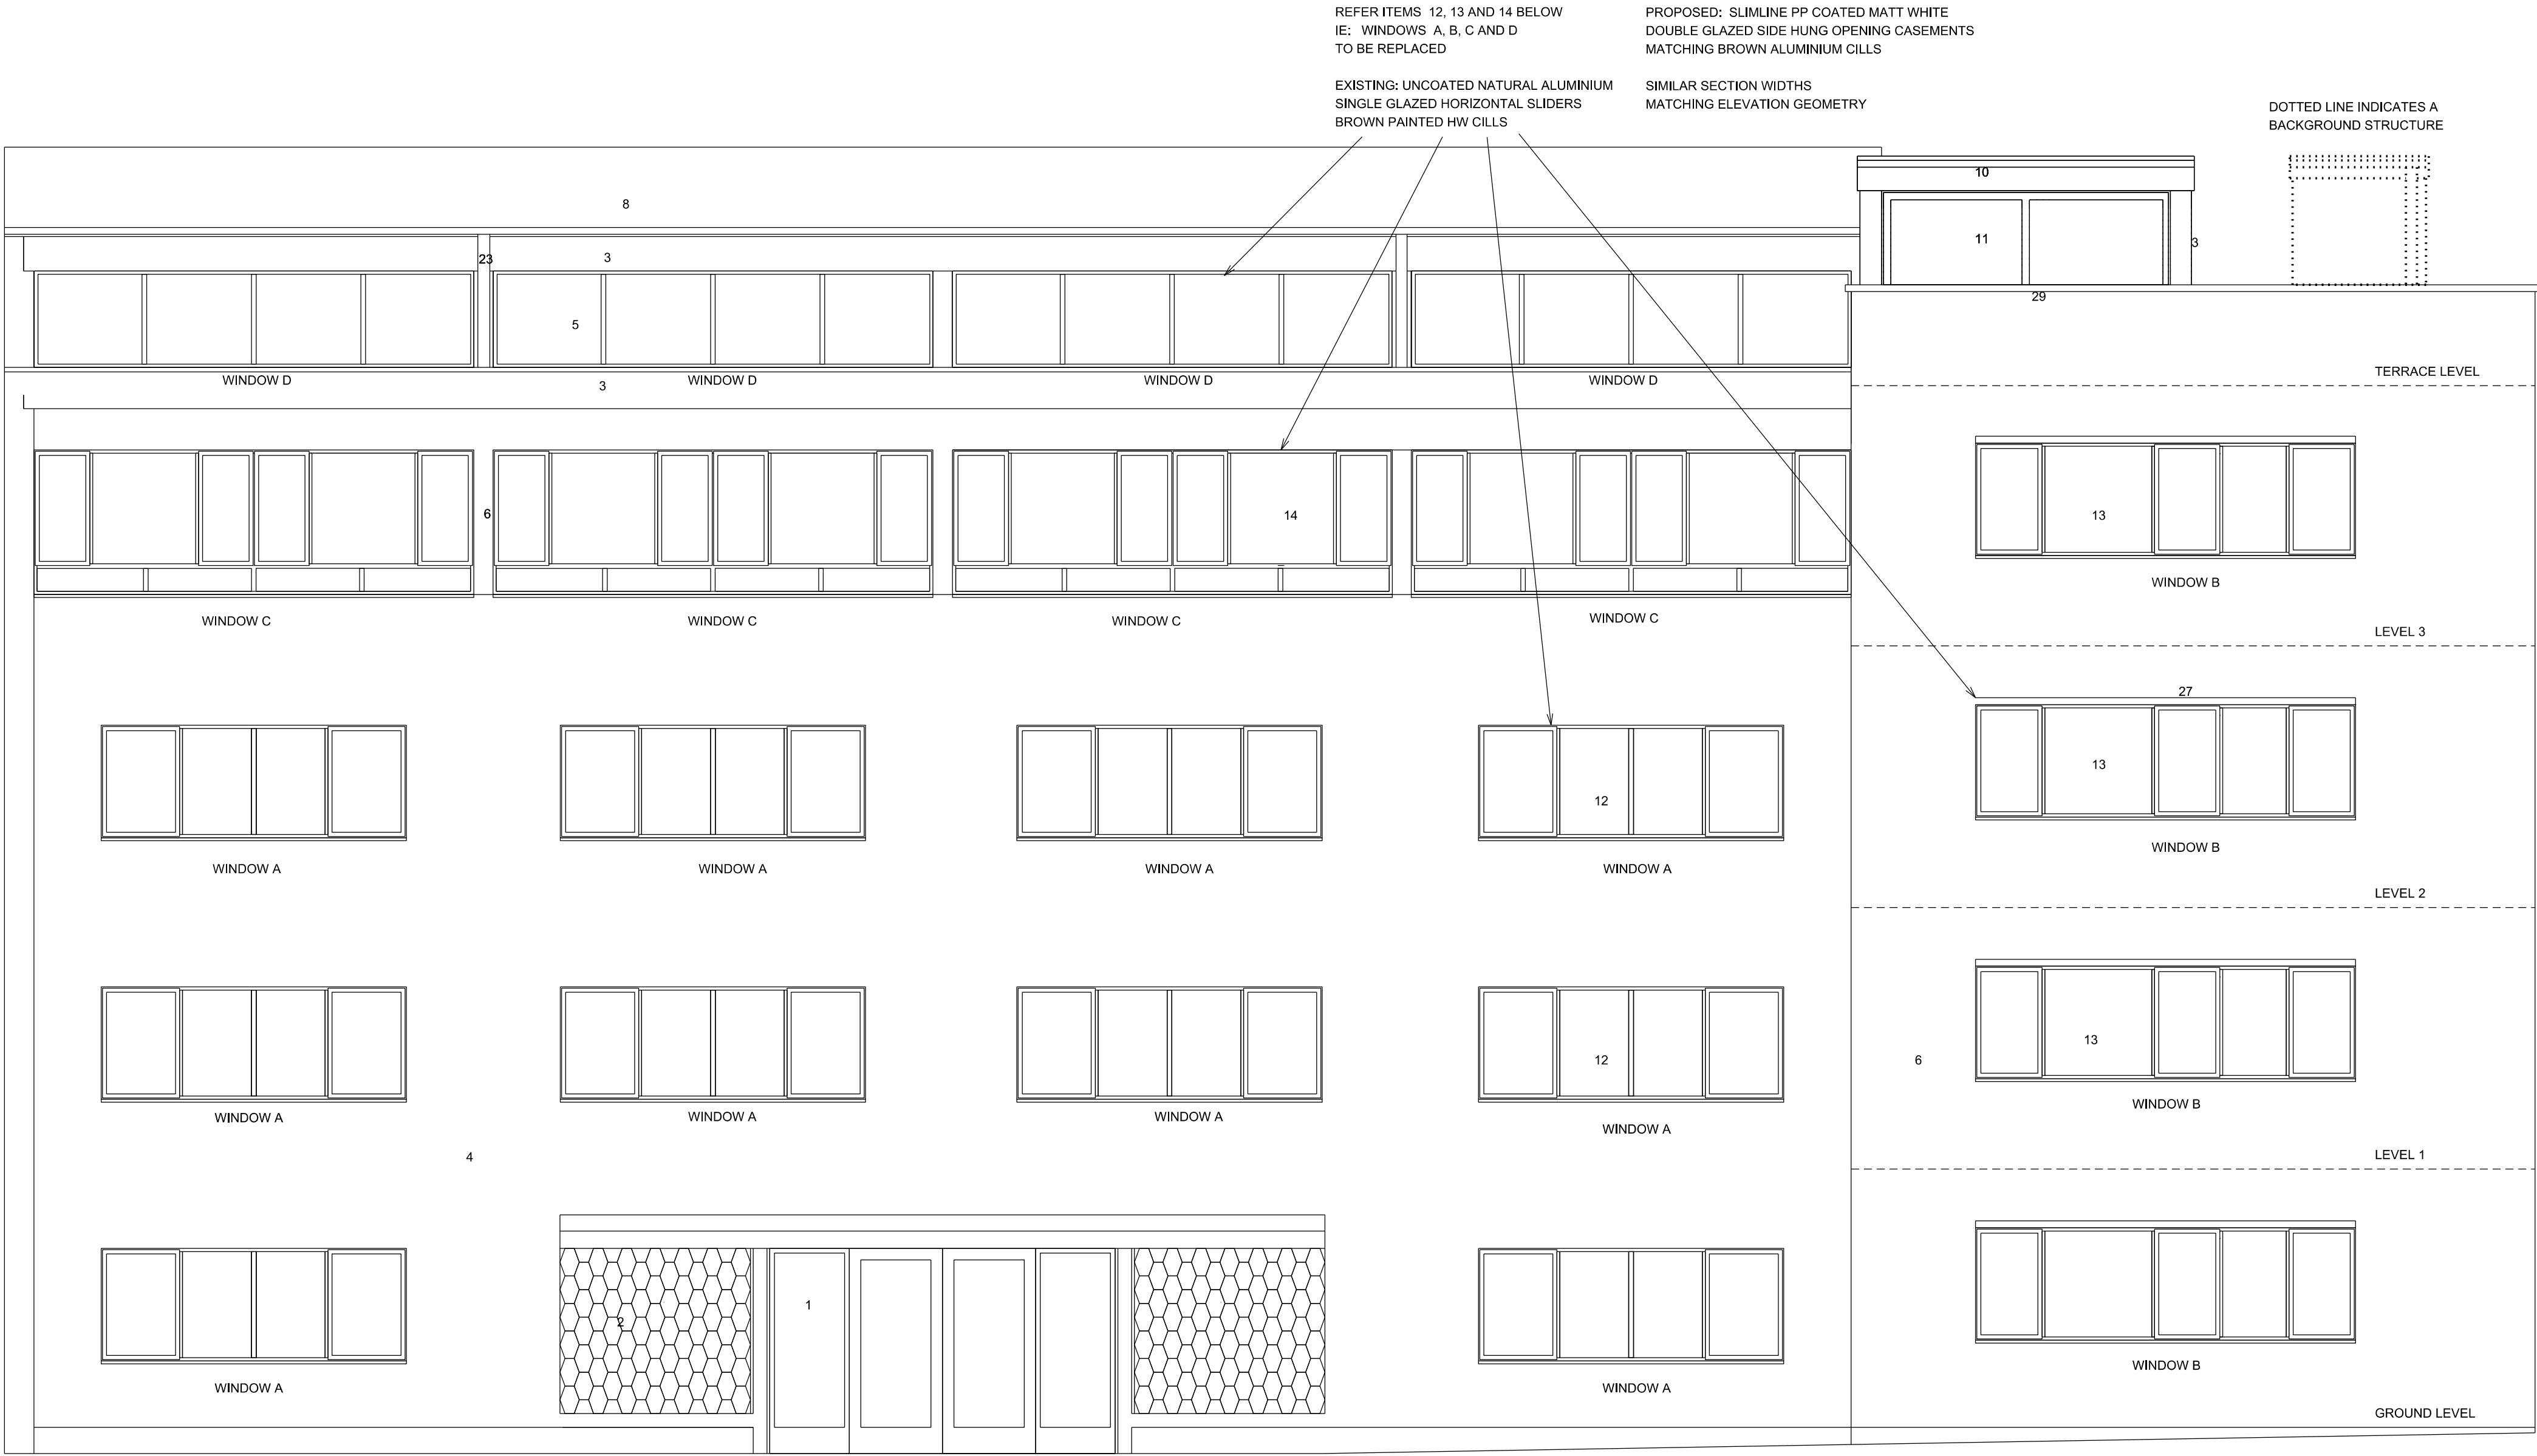

NORTH-EAST ELEVATION TO HAVERSTOCK HILL - PROPOSED VIEW

KEY

- | | | | |
|----|--|----|---------------------------------------|
| 1 | TIMBER GLAZED DOORS AND SIDELIGHTS | 11 | STEEL FRAMED GLAZED SLIDING DOORS |
| 2 | CONCRETE BRISE-SOLEIL WITH TIMBER GLAZING BEHIND | 12 | WINDOW TYPE A |
| 3 | PAIN ON RENDER | 13 | WINDOW TYPE B |
| 4 | PAIN ON RENDER | 14 | WINDOW TYPE C |
| 5 | WINDOW D - FIXED CLERESTORY STEEL TO BE REPLACED | 15 | EX WHITE COATED ALUMINIUM CASEMENT |
| 6 | FACE BRICKWORK | 16 | TIMBER PRIVACY SCREEN |
| 7 | ALUMINIUM FIXED GLAZING | 17 | EX TIMBER GLAZED DOOR/SIDELIGHT WHITE |
| 8 | CEMENTITIOUS PROFILED ROOF SHEETING | 18 | |
| 9 | PROJECTING CONCRETE CANOPY | 19 | |
| 10 | PVC BARGE BOARD | 20 | |

- | | |
|----|-------------------------|
| 21 | |
| 22 | |
| 23 | |
| 24 | STAIR ENCLOSURE |
| 25 | PAINT ON BRICKWORK |
| 26 | PVC GLAZING |
| 27 | CONCRETE LINTOL PAINTED |
| 28 | TILE CILL |
| 29 | PRECAST CONC COPINGS |
| 30 | RWP |

0 1 2 3 4M

RICHARD COHEN
B ARCH (CT) PR ARCH (SA)

M 07814 847411 T 020 74492682
E rc.a@outlook.com
47 HOLMEFIELD COURT BELSIZE
GROVE LONDON NW3 4TT UK

Project
119 HAVERSTOCK HILL
LONDON NW3 4RS
WINDOW REPLACEMENT

Title
NE ELEVATION
PROPOSED

Date 230915
Scale 1:50@A2
Drawn RC
Status PLANNING
Drawn No 1511 - 1011

Rev 240915 PLANNING SUBMISSION