


EXISTING EAST ELEVATION

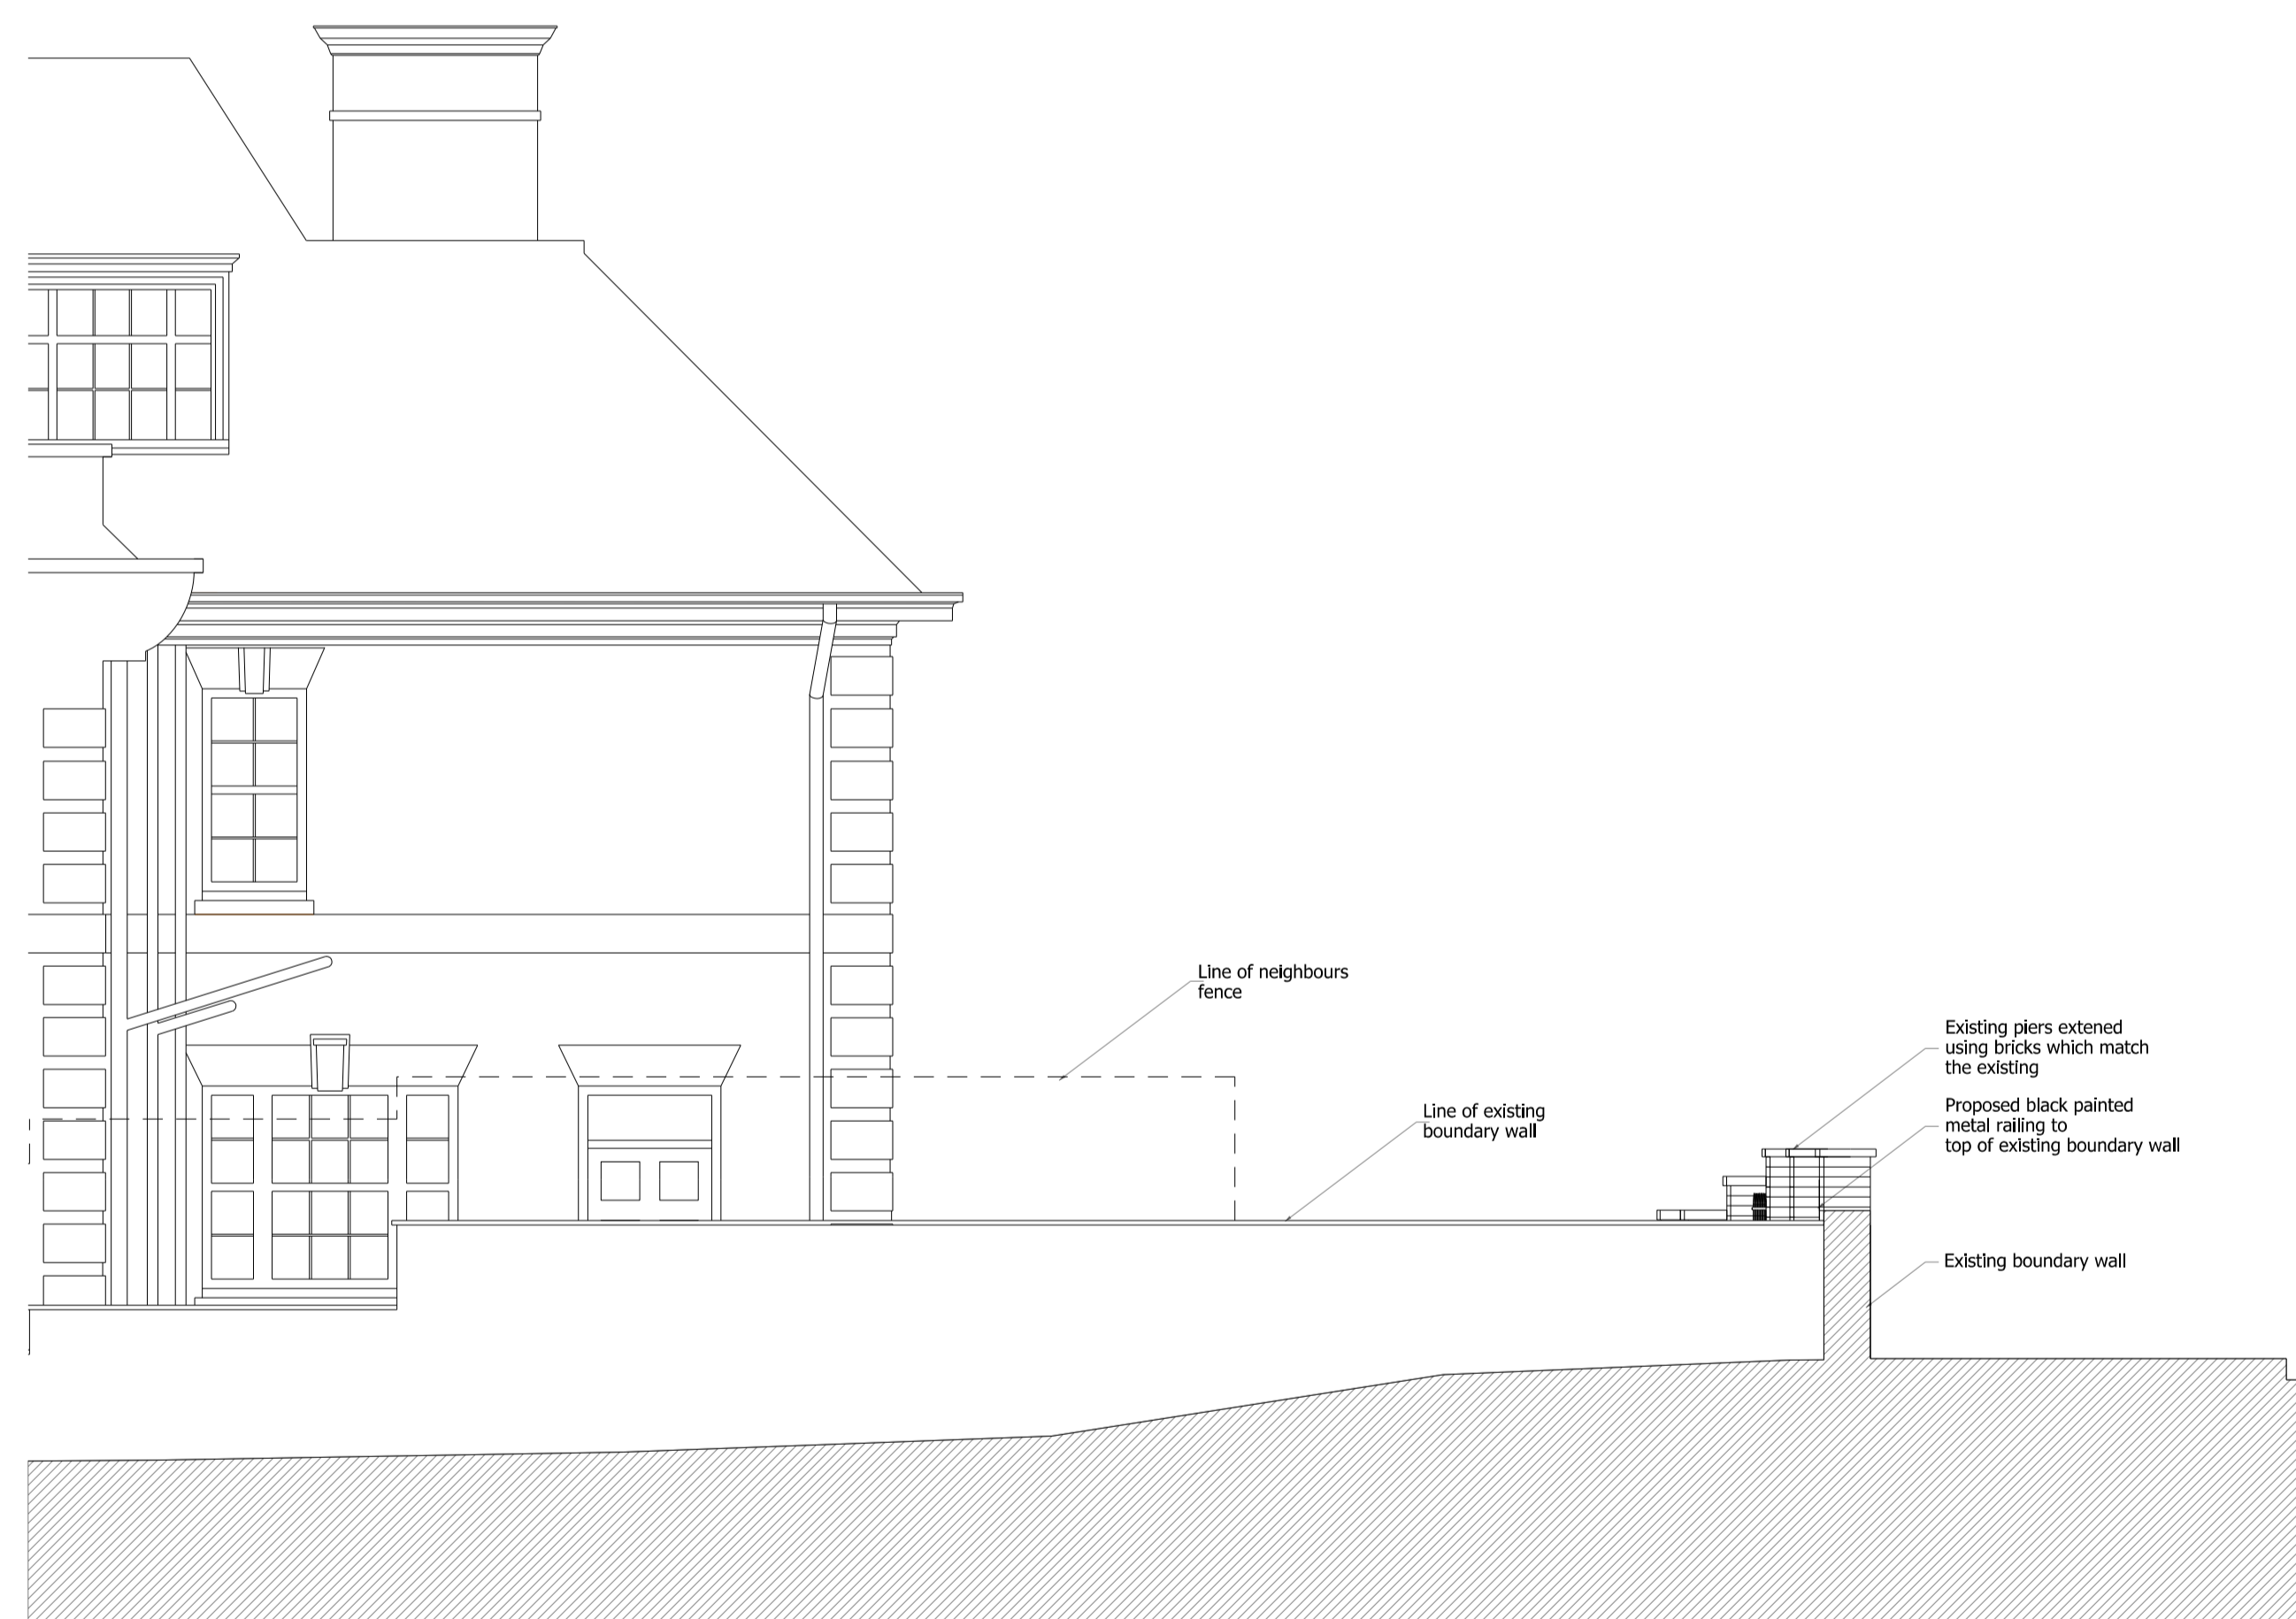

PROPOSED EAST ELEVATION

PLANNING

Rev	Date	Description
Project		
13 Church Row		
Project No		
15017		
Client		
Date		
Sept 2015		
Scale		
1:50 @ A1		
Drawing Title:		
Existing & Proposed East Elevation		
Drawing No.	Rev.	
15017_P_ A103	00	
Drawn	Approved	Signed
FK	BC	