



SITE PLAN

scale 1:100

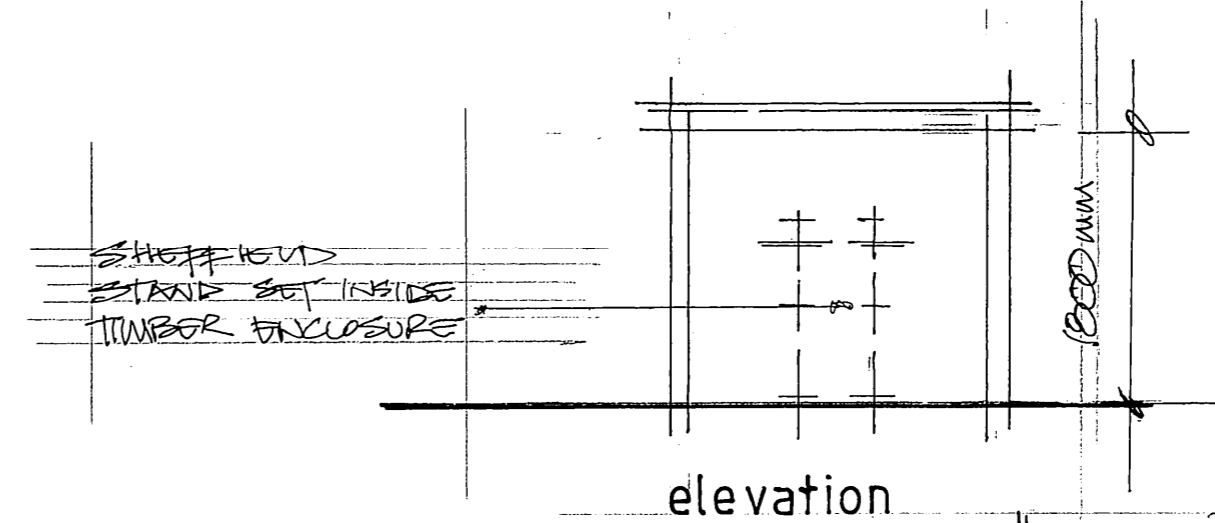


elevation

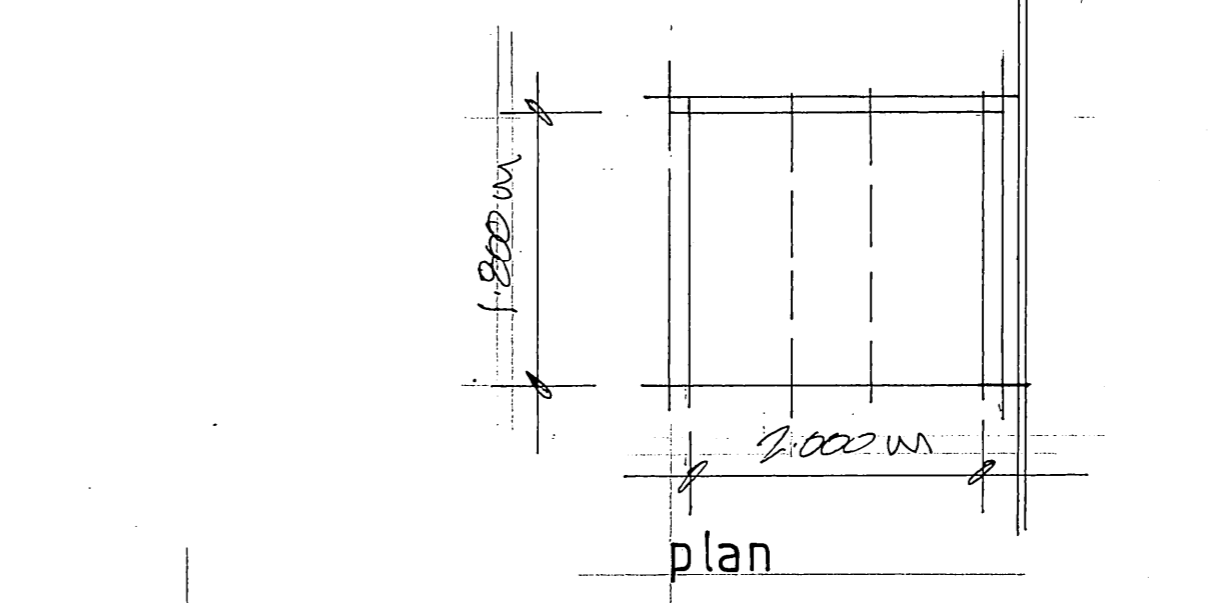


plan

CYCLE STORE FOR TWO BIKES

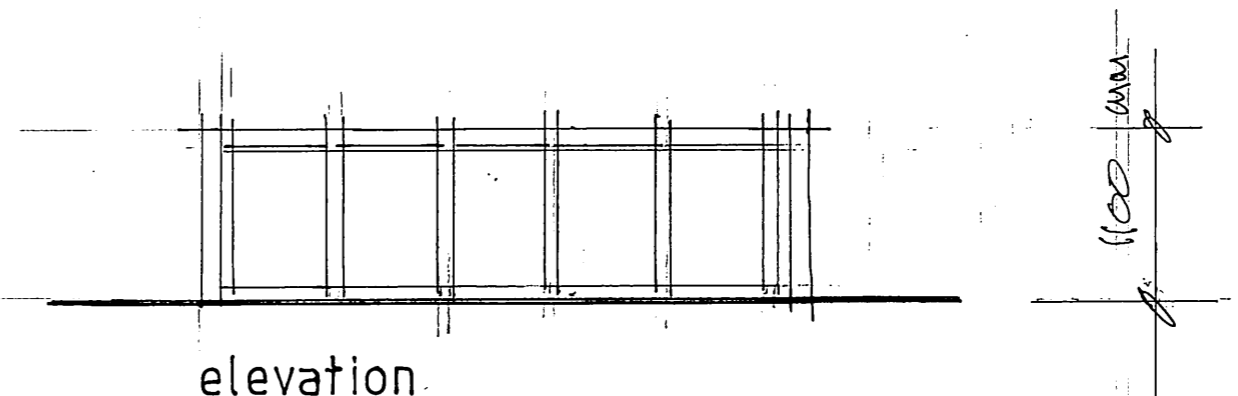

elevation

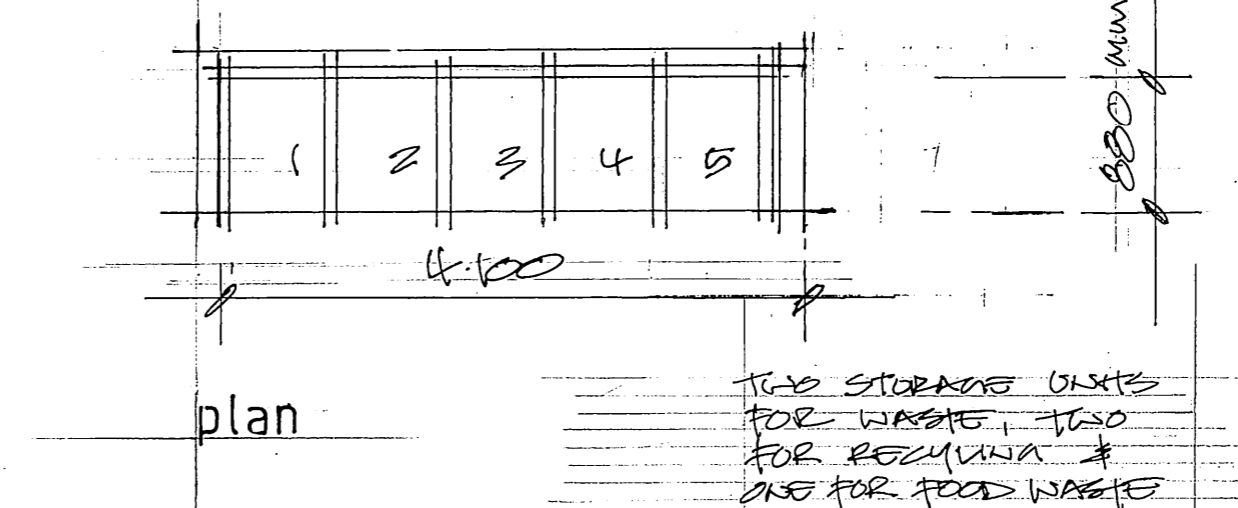

plan

ENCLOSURE FOR WASTE, RECYCLING and FOOD WASTE

DETAILS

scale 1:50

MATERIALS

BIN STORES TO BE CONSTRUCTED WITH TIMBER FRAMES, TIMBER DOORS & TIMBER ROOF.

CYCLE STORE TO HAVE STANDARD METAL CYCLE RACKS IN TIMBER ENCLOSURE WITH ACRYLIC ROOF.

DESCRIPTION	DATE	REV
ADDITIONAL & AMENDED NOTES	01/10	B
CYCLE STORE MOVED BIN STORE REDUCED	01/10	A

**DAVID F. EWINS** RIBA  
ARCHITECT

31 BOSTON GARDENS  
BRENTFORD  
MIDDLESEX TW8 9LS  
OFFICE: 020 8560 7934  
MOBILE: 07814 727674

CLIENT

JOB  
9 KINGS CROFT ROAD  
LONDON NW2

DRAWING TITLE  
CYCLE and BIN STORES

DATE: July 2013 DRAWN: DE  
SCALE: 1:50 / 1:100 @ A1 SIZE

JOB No	DRAWING No	REVISION
1142	05	B