
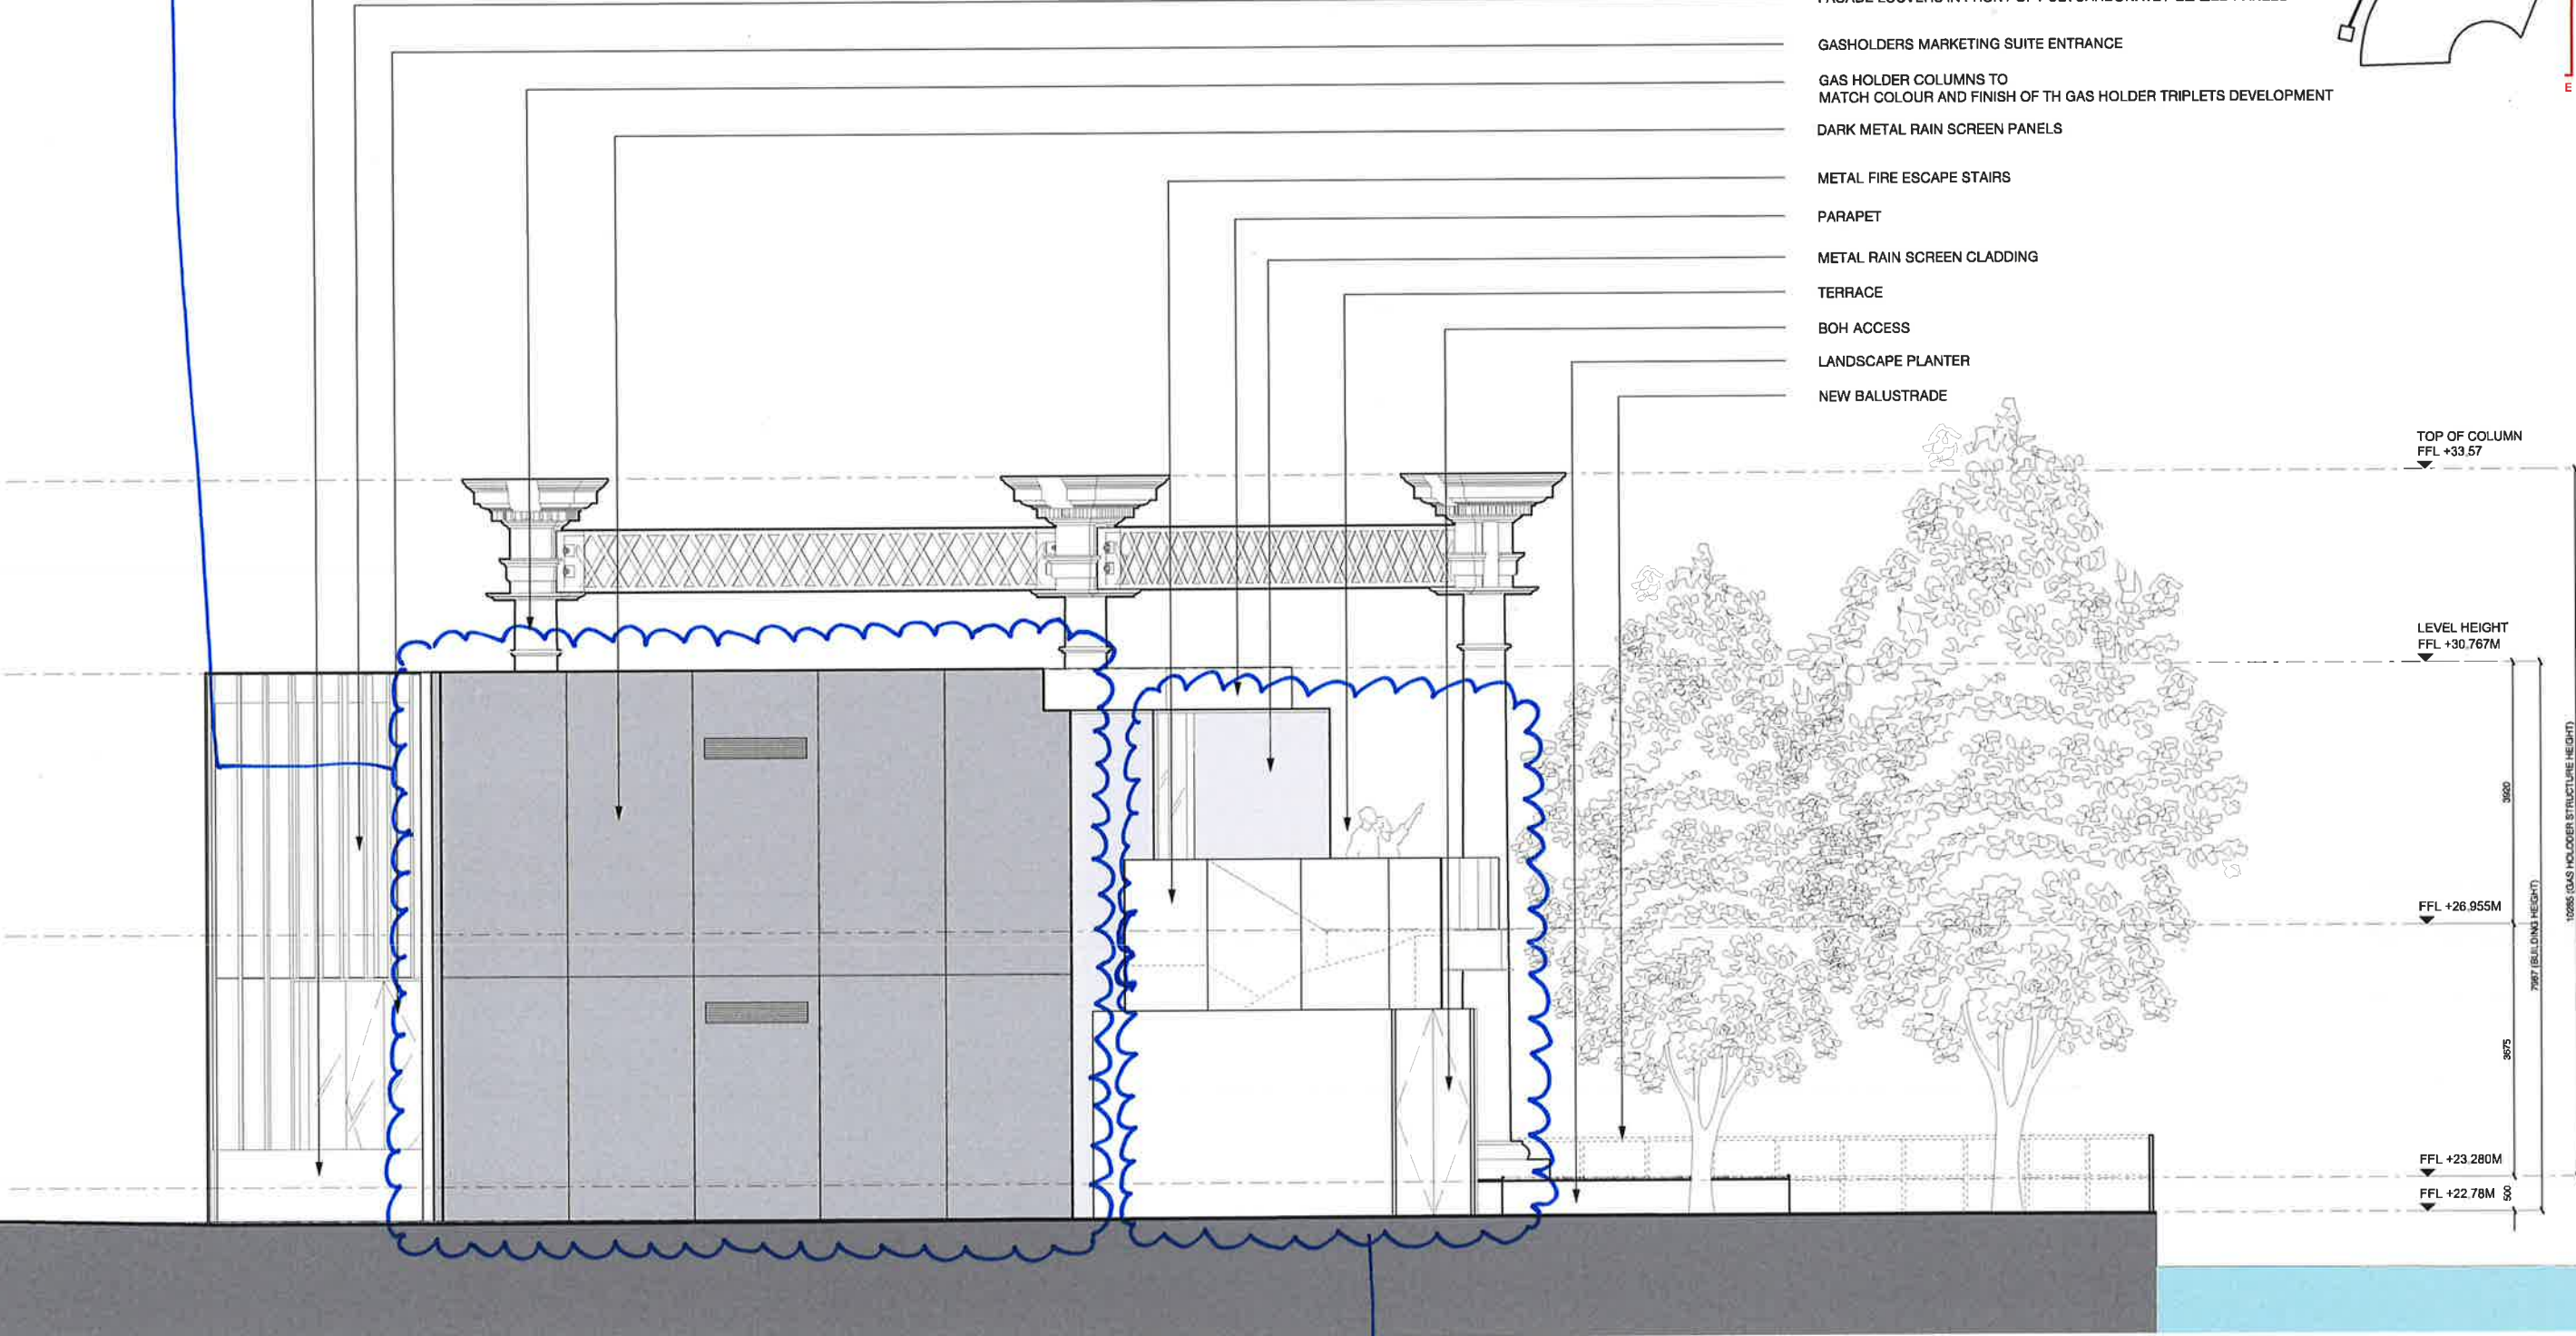


PLEASE REFER TO WEA DRAWING - KX-WEA1090-A-F1-4000 REV F
FOR REVISED PANEL LAYOUT BASED ON A SMALLER 1500mm MODULE &
A MOVE TO 4 NO. SMALLER EXTERNAL LAMNIES.

- LANDSCAPE PLANTER
- FACADE LOUVERS IN FRONT OF POLYCARBONATE / GLAZED PANELS
- GASHOLDERS MARKETING SUITE ENTRANCE
- GAS HOLDER COLUMNS TO MATCH COLOUR AND FINISH OF TH GAS HOLDER TRIPLETS DEVELOPMENT
- DARK METAL RAIN SCREEN PANELS
- METAL FIRE ESCAPE STAIRS
- PARAPET
- METAL RAIN SCREEN CLADDING
- TERRACE
- BOH ACCESS
- LANDSCAPE PLANTER
- NEW BALUSTRADE

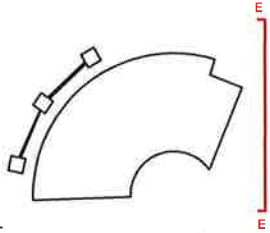

TOP OF COLUMN
FFL +33.57

LEVEL HEIGHT
FFL +30.767M

FFL +26.955M

FFL +23.280M

FFL +22.78M

1000S (GAS HOLDER STRUCTURE HEIGHT)

7907 (BUILDING HEIGHT)

3075

3000

01 EAST ELEVATION
ELEVATION - SCALE 1:50

DW/WEA POST PLANNING COMMENTS.

18/08/15

PLEASE REFER TO KX-WEA1090-A-F1-430S REV-A
INTRODUCTION OF ACOUSTIC WALL TO SEPERATE BUILDING
FROM EXTERNAL VRF CONDENSER PLANT. CLAD IN THE
SAME DARK METAL RAIN SCREEN PANELS AS THE ADJOMING
FACADE



Rev	Date	Description	By	Chkd	Do not Scale. Use figured dimensions only. All dimensions to be checked on site.	Project
A	28/02/2015	FOR INFORMATION	EC	DW	All drawings to be read in conjunction with the Engineers' drawings. Any discrepancies between consultants drawings to be reported to the Architect before any work commences.	GASHOLDERS MARKETING SUITE
					The Contractor's attention is drawn to the Health & Safety matters identified in the Health & Safety plan as being potentially hazardous.	Title: EAST ELEVATION
					These items should not be considered as a complete and final list. The Work Package Contractor's normal Health and Safety obligations still apply when undertaking constructional operations both on and off site.	Scale @A1: 1:50 Drawing and CAD File Number: KX_WEA1090_A_F1_2001 Rev: A


FOR INFORMATION

33 Bowling Green Lane
London
EC1R 0BJ


+44 (0) 20 7608 7800 T
+44 (0) 20 7608 7801 F
www.wilkinsonseyre.com

WilkinsonEyre.Architects

PLEASE REFER TO WEA DRAWING - KX_WEA1090_A_F1_4000 REV F
FOR REVISED PANEL LAYOUT BASED ON A SMALLER 1500MM
MODULE.

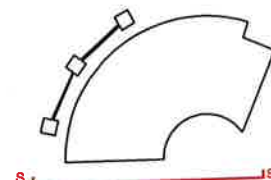

- DARK METAL RAIN SCREEN PANELS
- LOUVRE FACADE
- GLAZED PANELS
- MARKETING SUITE ENTRANCE
- DARK METAL RAIN SCREEN PANELS
- GAS HOLDER COLUMNS TO MATCH COLOUR AND FINISH OF TH GAS HOLDER TRIPLETS DEVELOPMENT
- LANDSCAPE PLANTER

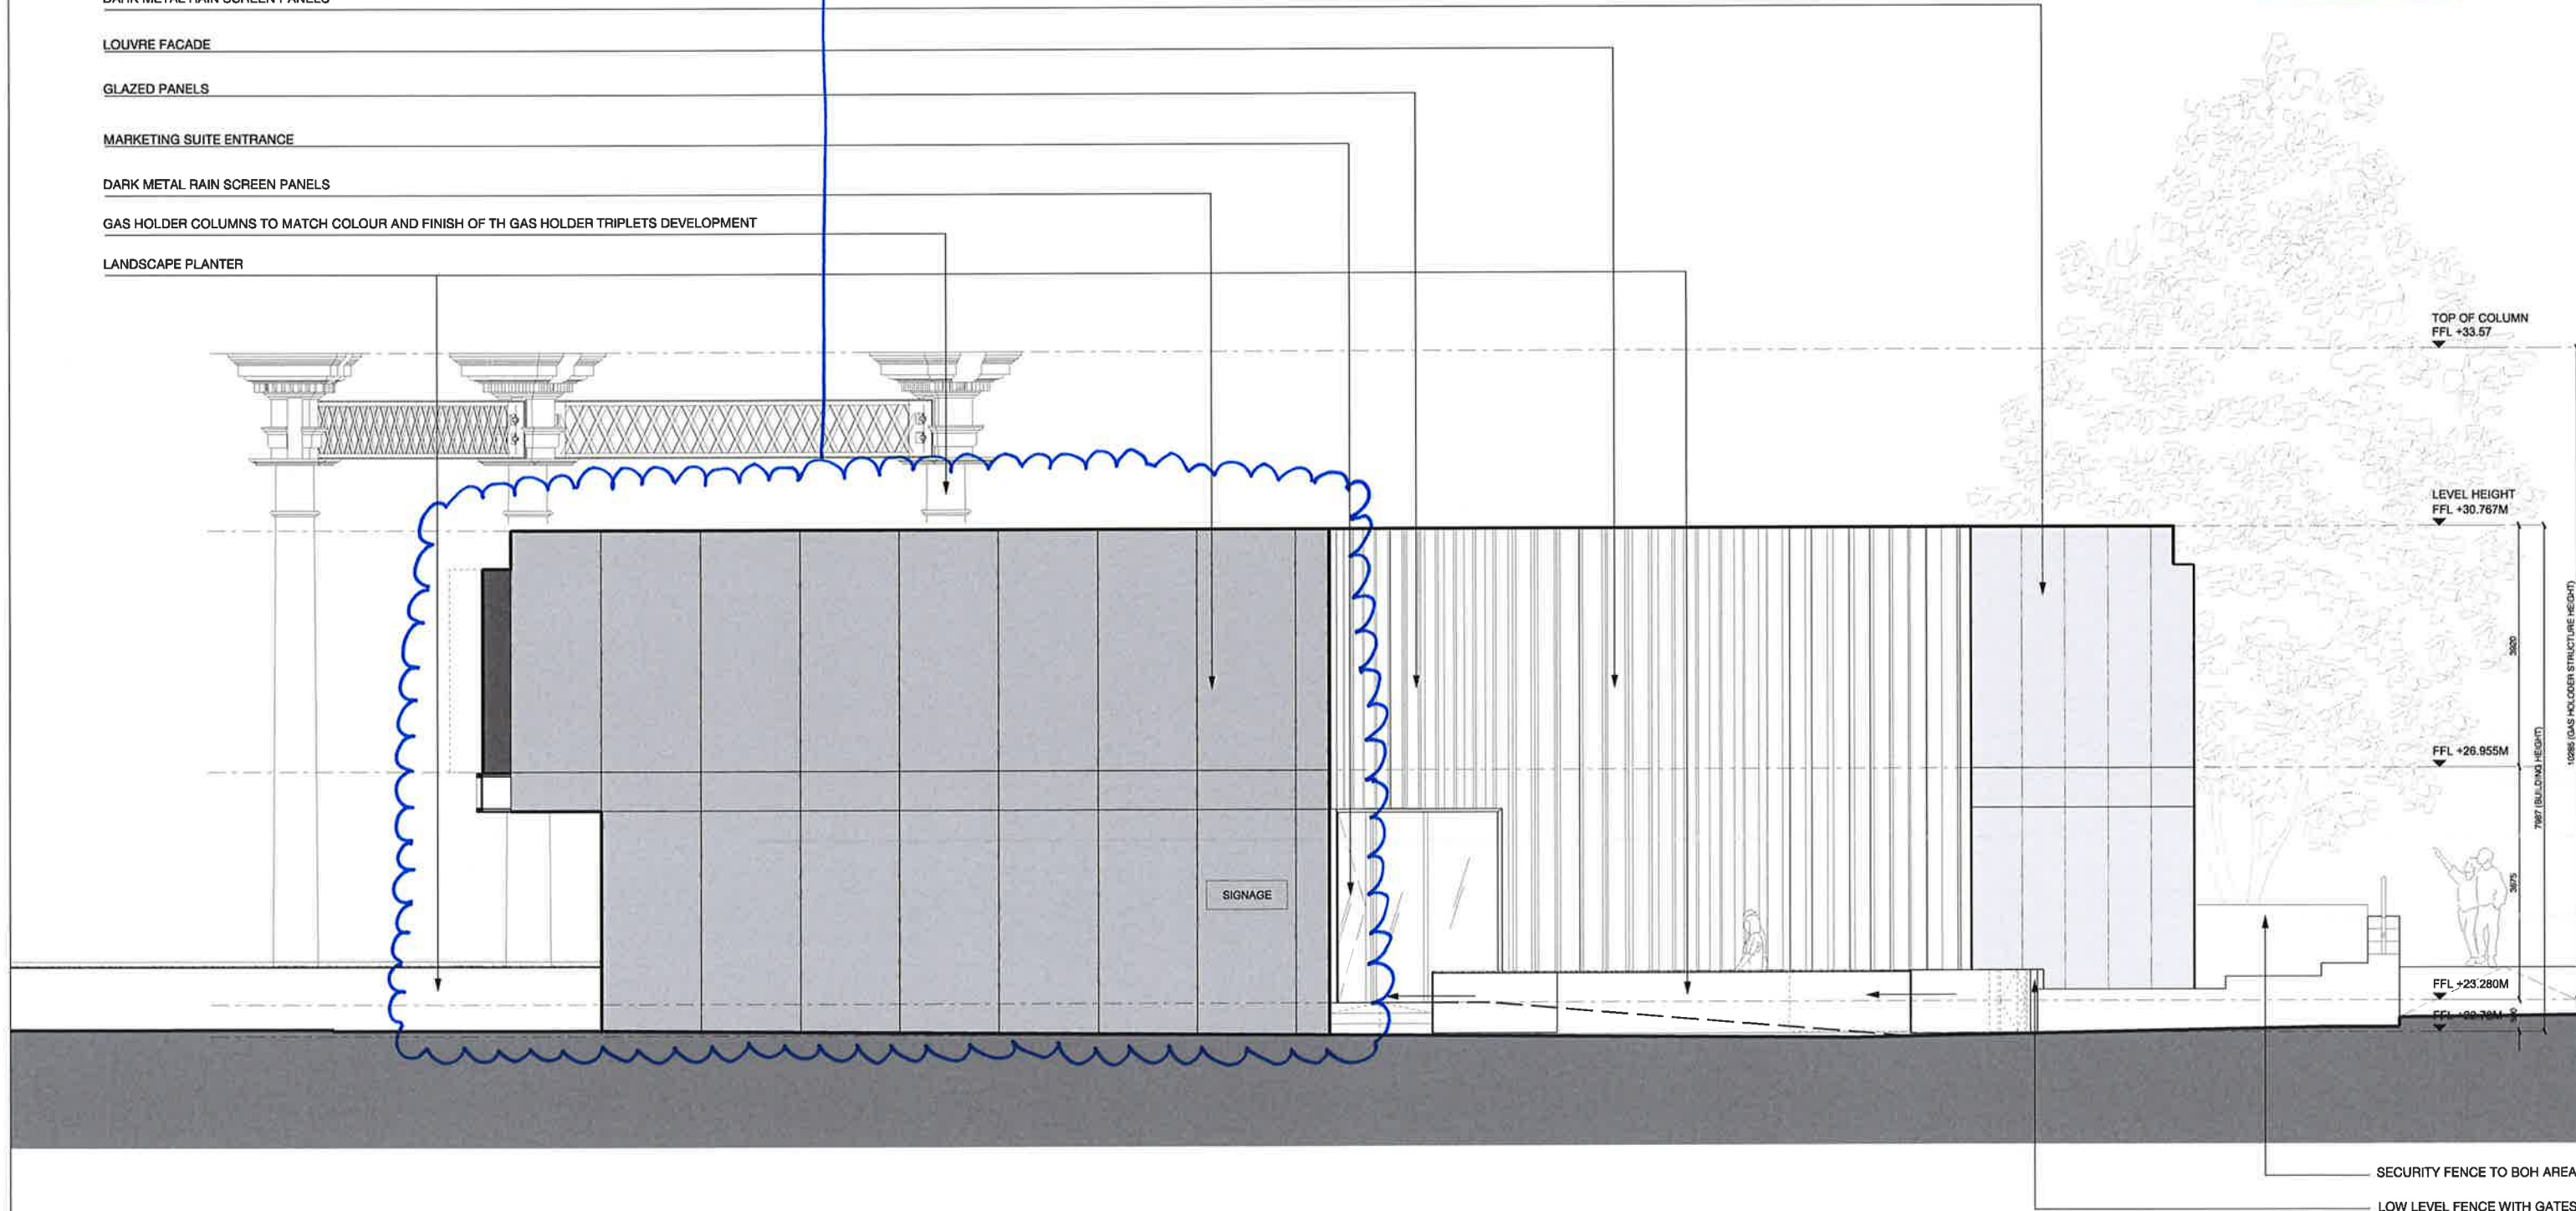

01 SOUTH ELEVATION
ELEVATION - SCALE 1:50

DW/WEA POST PLANNING COMMENTS. 18/08/15

Rev	Date	Description	By	Chkd
A	26/02/2015	FOR INFORMATION	EC	DW

Do not Scale. Use figured dimensions only. All dimensions to be checked on site.
All drawings to be read in conjunction with the Engineers' drawings. Any discrepancies between consultants drawings to be reported to the Architect before any work commences.
The Contractor's attention is drawn to the Health & Safety matters identified in the Health & Safety plan as being potentially hazardous.
These items should not be considered as a complete and final list. The Work Package Contractor's normal Health and Safety obligations still apply when undertaking constructional operations both on and off site.

FOR INFORMATION

33 Bowling Green Lane
London
EC1R 0BJ


+44 (0) 20 7608 7800 T
+44 (0) 20 7608 7901 F
www.wilkinsonayre.com

Project: GASHOLDERS MARKETING SUITE
Title: SOUTH ELEVATION

Scale @A1: 1:50
Drawing and CAD File Number: KX_WEA1090_A_F1_2000
Rev: A

WilkinsonEyre.Architects

© WilkinsonEyre.Architects Ltd

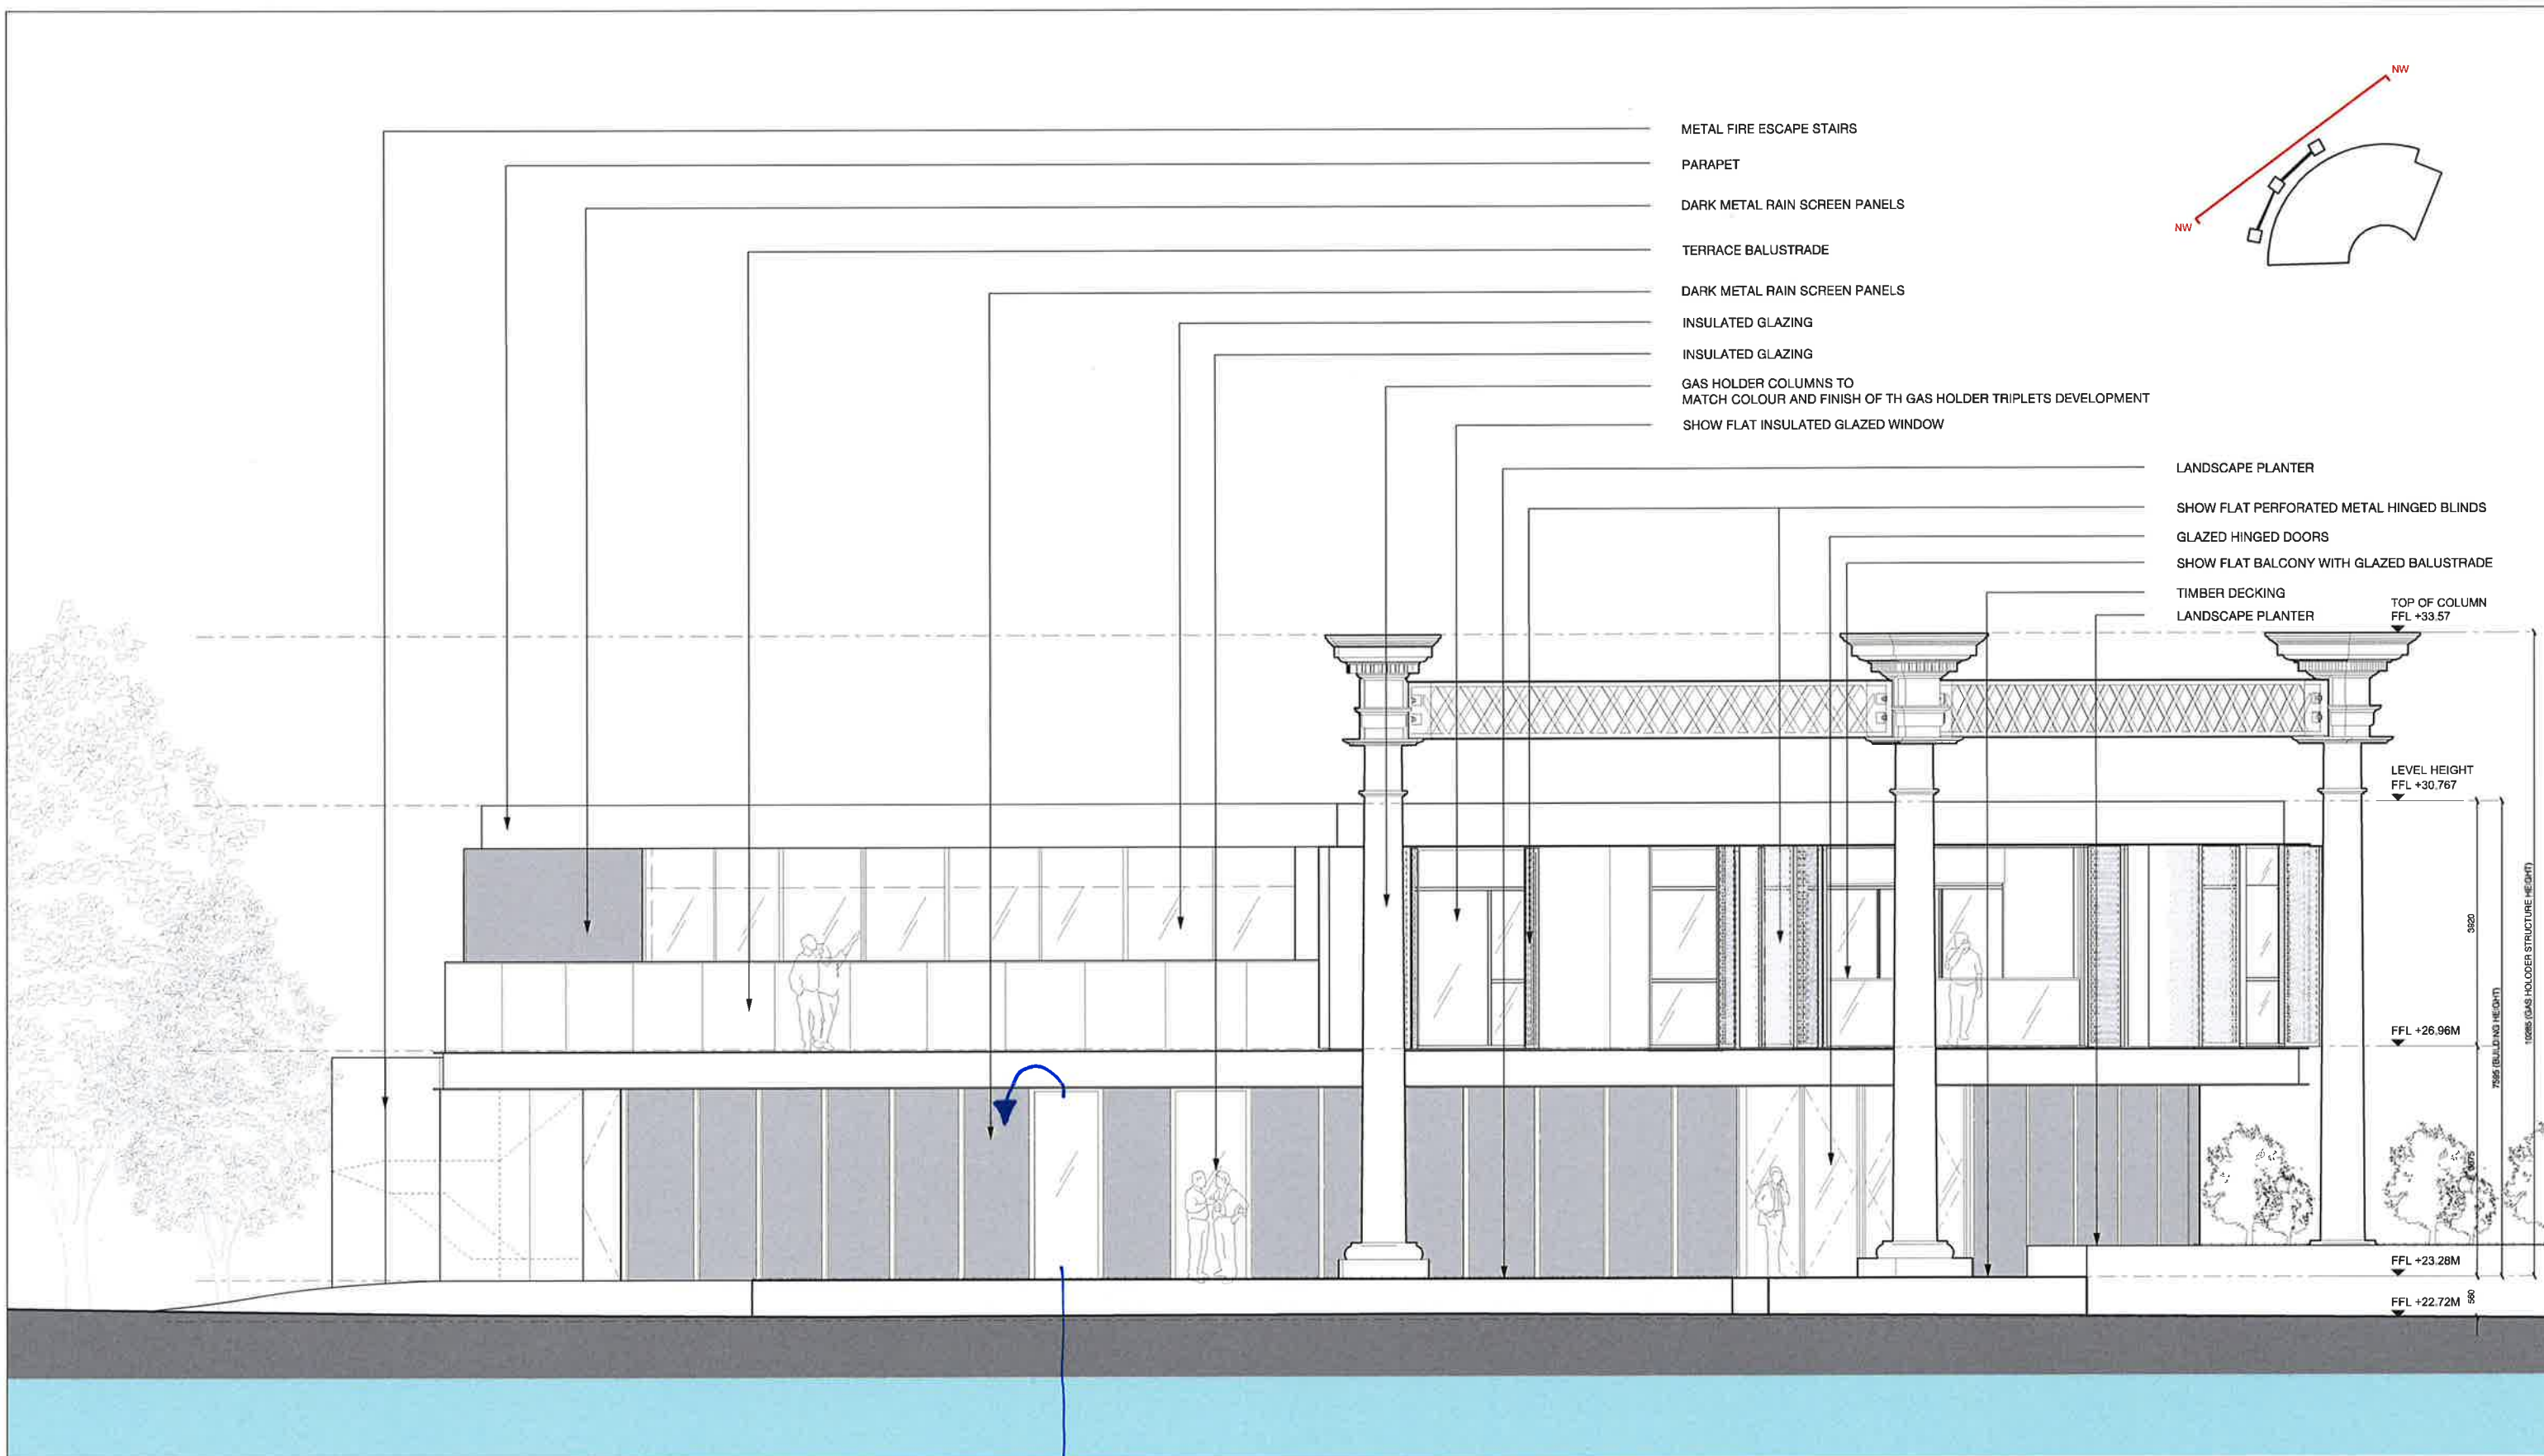


01 NORTH WEST ELEVATION
ELEVATION - SCALE 1:50

DW/ WEA POST PLANNING COMMENTS

GLAZING PANEL MOVES OVER ONE BAY
TOWARDS GRID LINE (10) PLEASE REFER - KX-WEA1090-A-FL 4001-REV B.

18/08/15

0m .5m 1m 2.5m
SCALE

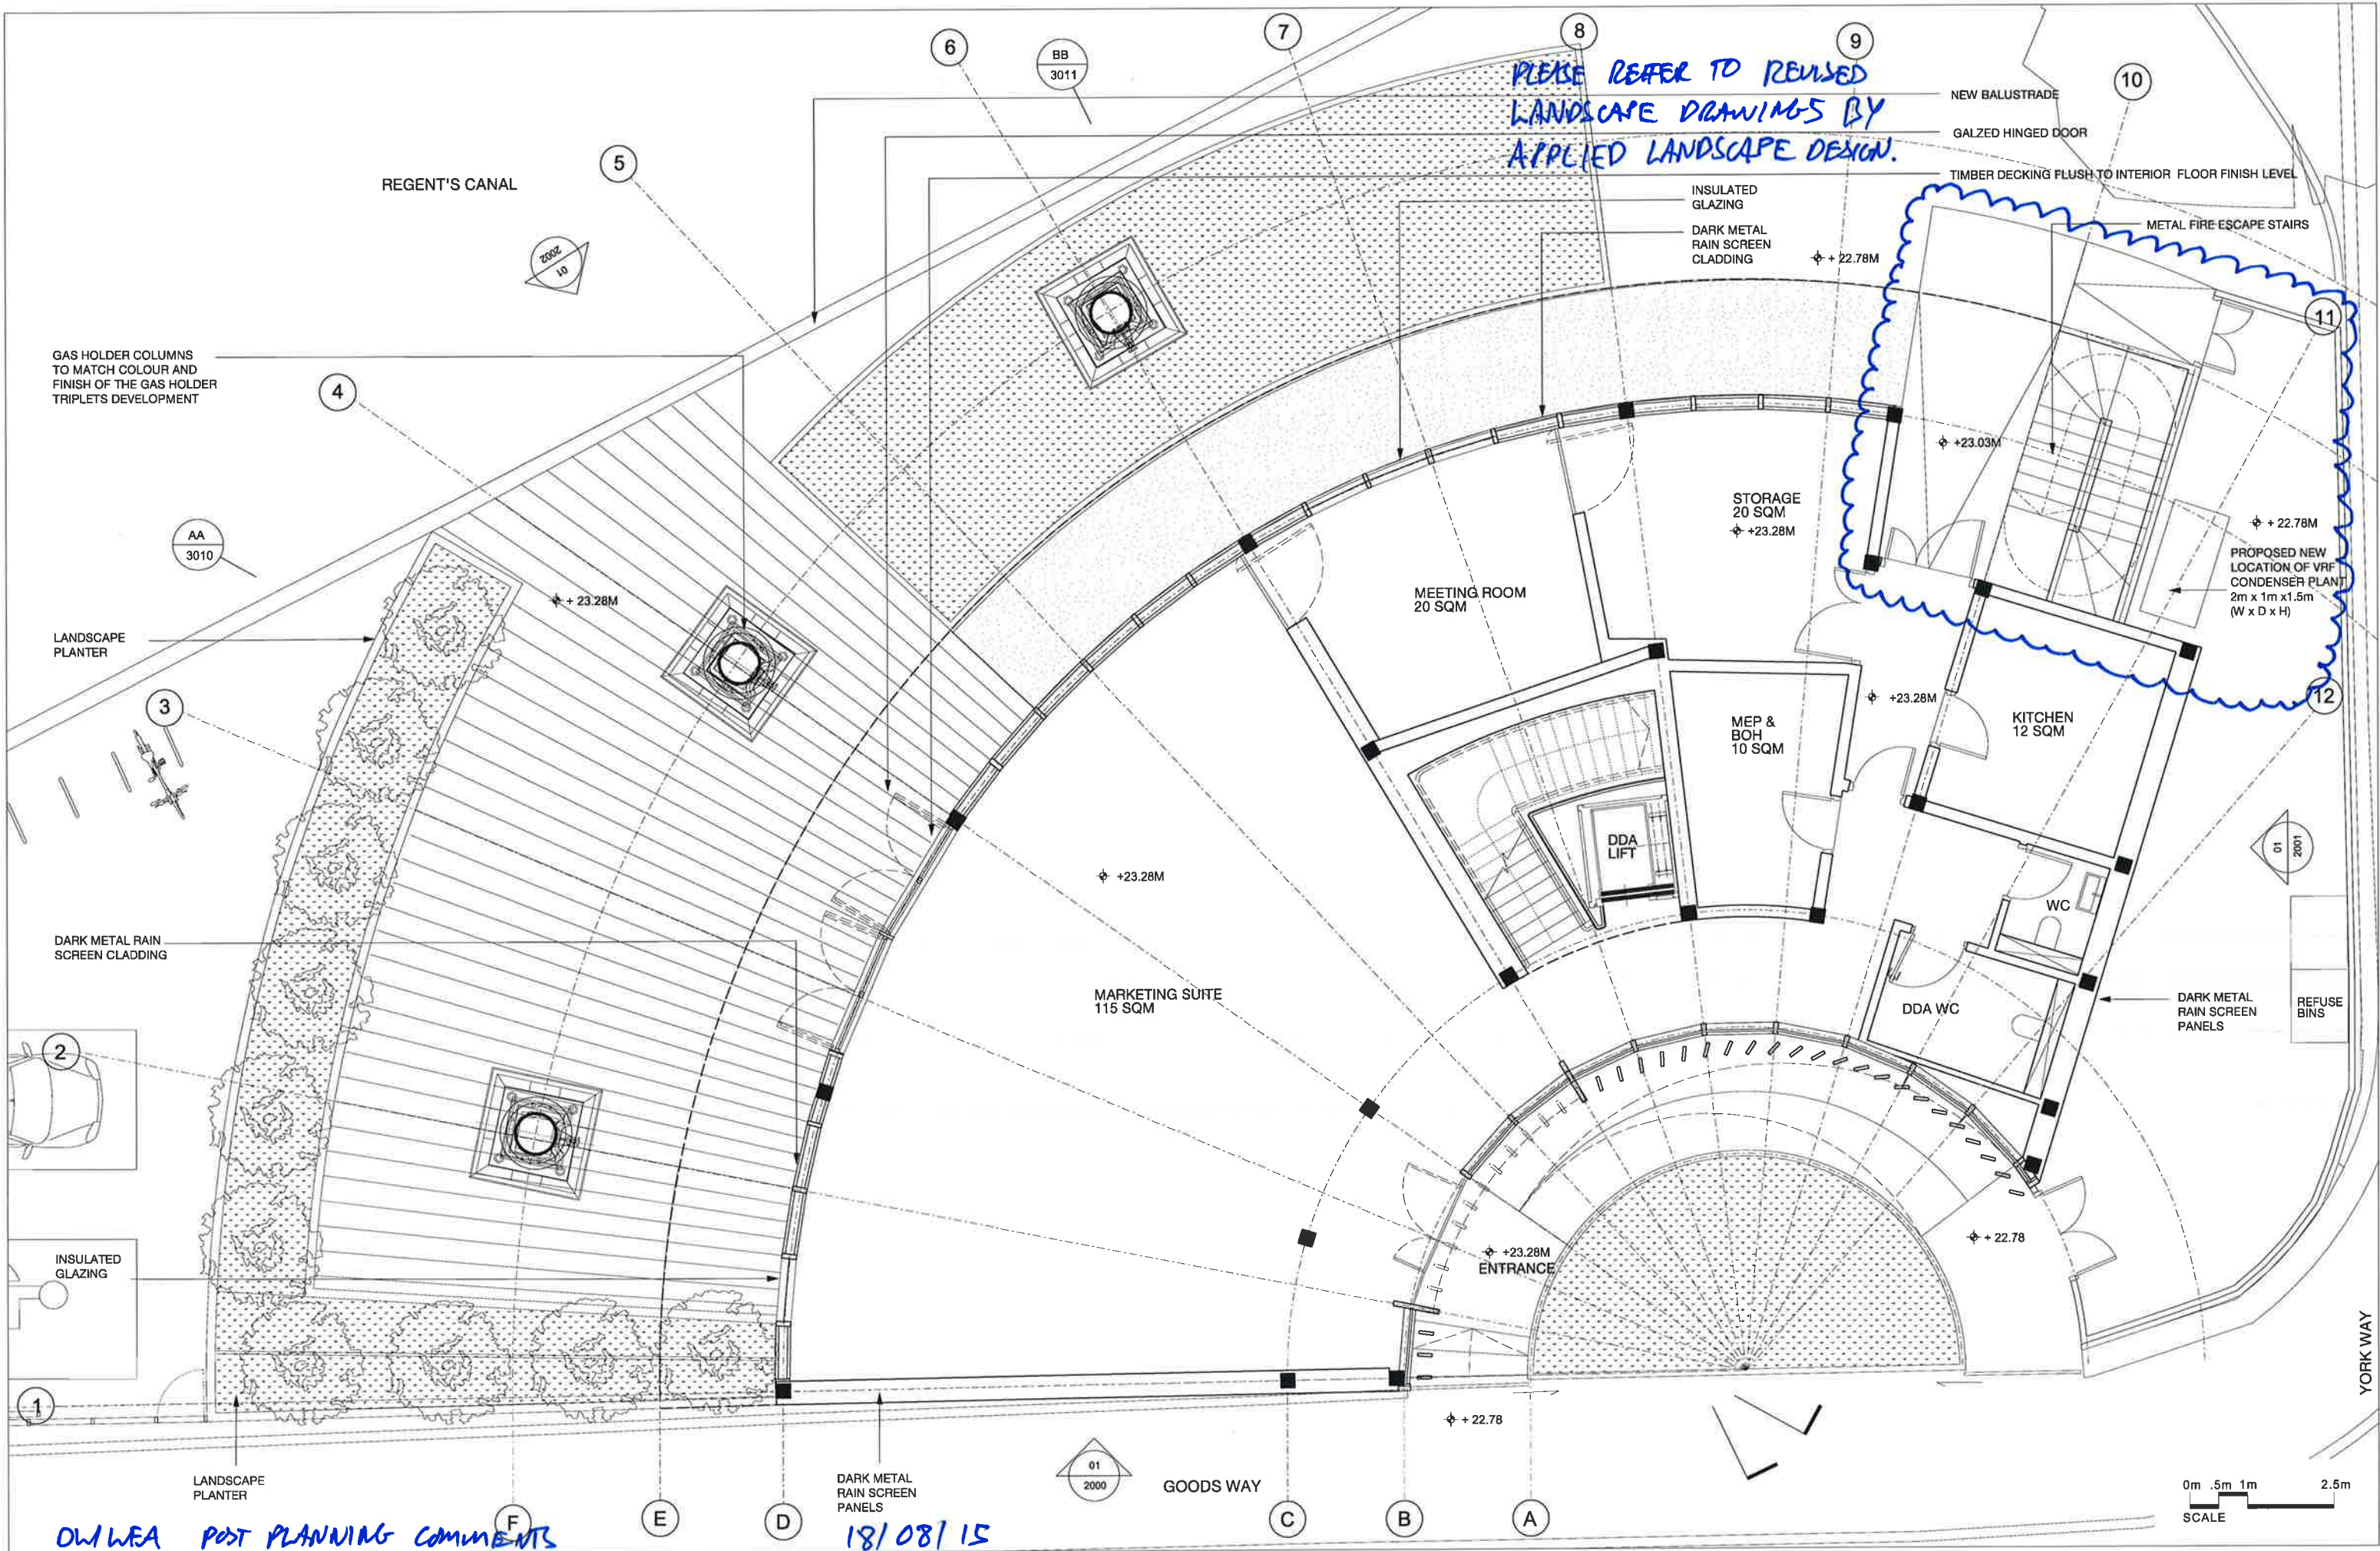

<table><tr><th>Rev</th><th>Date</th><th>Description</th></tr><tr><td>P01</td><td>15/12/2014</td><td>FOR PLANNING</td></tr><tr><td> </td><td> </td><td> </td></tr><tr><td> </td><td> </td><td> </td></tr><tr><td> </td><td> </td><td> </td></tr><tr><td> </td><td> </td><td> </td></tr><tr><td> </td><td> </td><td> </td></tr><tr><td> </td><td> </td><td> </td></tr><tr><td> </td><td> </td><td> </td></tr><tr><td> </td><td> </td><td> </td></tr><tr><td> </td><td> </td><td> </td></tr></table>		Rev	Date	Description	P01	15/12/2014	FOR PLANNING																												<table><tr><th>By</th><th>Chkd</th></tr><tr><td>EC</td><td>MP</td></tr></table> Do not Scale. Use figured dimensions only. All dimensions to be checked on site. All drawings to be read in conjunction with the Engineers' drawings. Any discrepancies between consultants drawings to be reported to the Architect before any work commences. The Contractor's attention is drawn to the Health & Safety matters identified in the Health & Safety plan as being potentially hazardous. These items should not be considered as a complete and final list. The Work Package Contractor's normal Health and Safety obligations still apply when undertaking constructional operations both on and off site.	By	Chkd	EC	MP	FOR APPROVAL	N 33 Bowling Green Lane London EC1R 0BJ +44 (0) 20 7608 7800 T +44 (0) 20 7608 7801 F www.wilkinsonseyre.com WilkinsonEyre.Architects	<table><tr><td colspan="2">Project: GASHOLDERS MARKETING SUITE</td></tr><tr><td colspan="2">Title: GROUND FLOOR PLAN</td></tr><tr><td>Scale @A1: 1:50</td><td>Drawing and CAD File Number: 01090-10-W-1000</td></tr><tr><td>Rev: P01</td><td></td></tr></table>	Project: GASHOLDERS MARKETING SUITE		Title: GROUND FLOOR PLAN		Scale @A1: 1:50	Drawing and CAD File Number: 01090-10-W-1000	Rev: P01	
Rev	Date	Description	
P01	15/12/2014	FOR PLANNING	
By	Chkd	
EC	MP	
Project: GASHOLDERS MARKETING SUITE	
Title: GROUND FLOOR PLAN	
Scale @A1: 1:50	Drawing and CAD File Number: 01090-10-W-1000	
Rev: P01	