



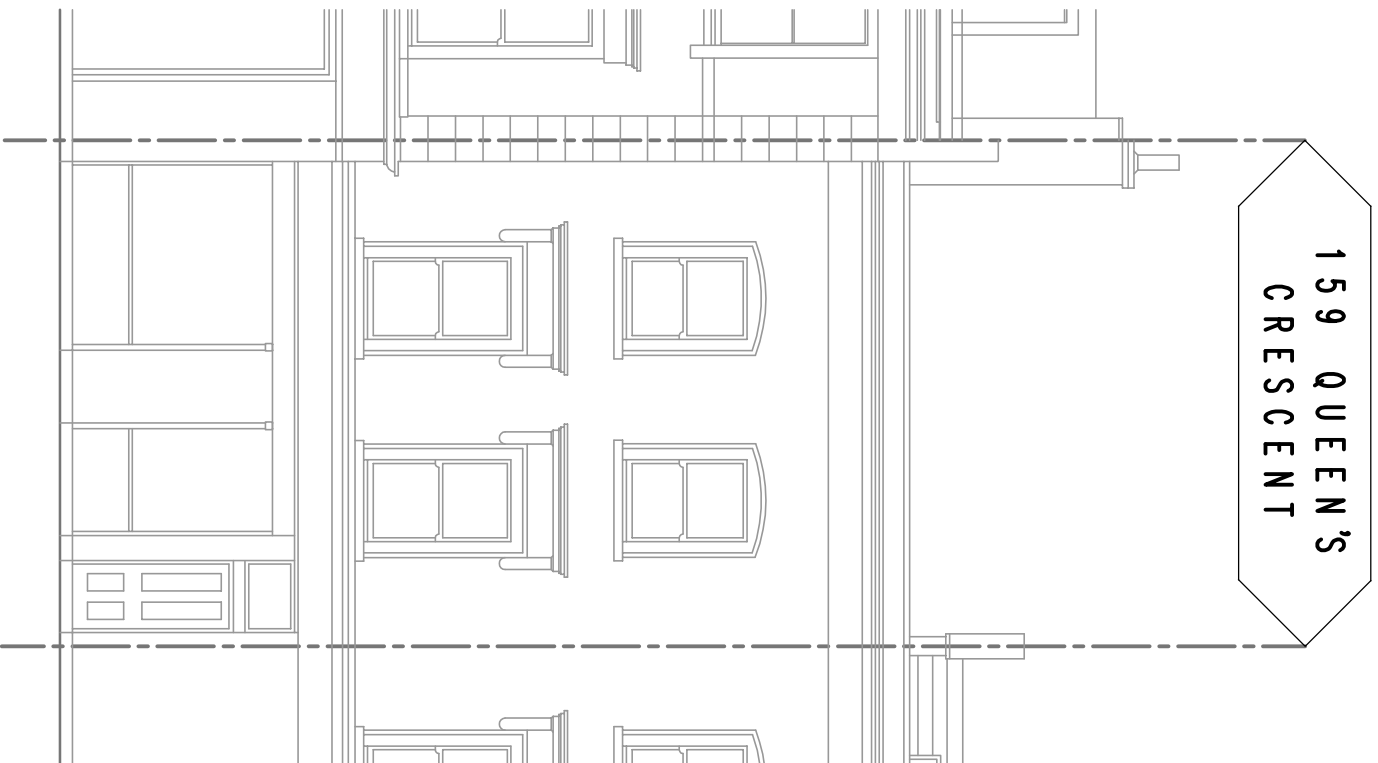


EXISTING FRONT ELEVATION

SCALE 1:100

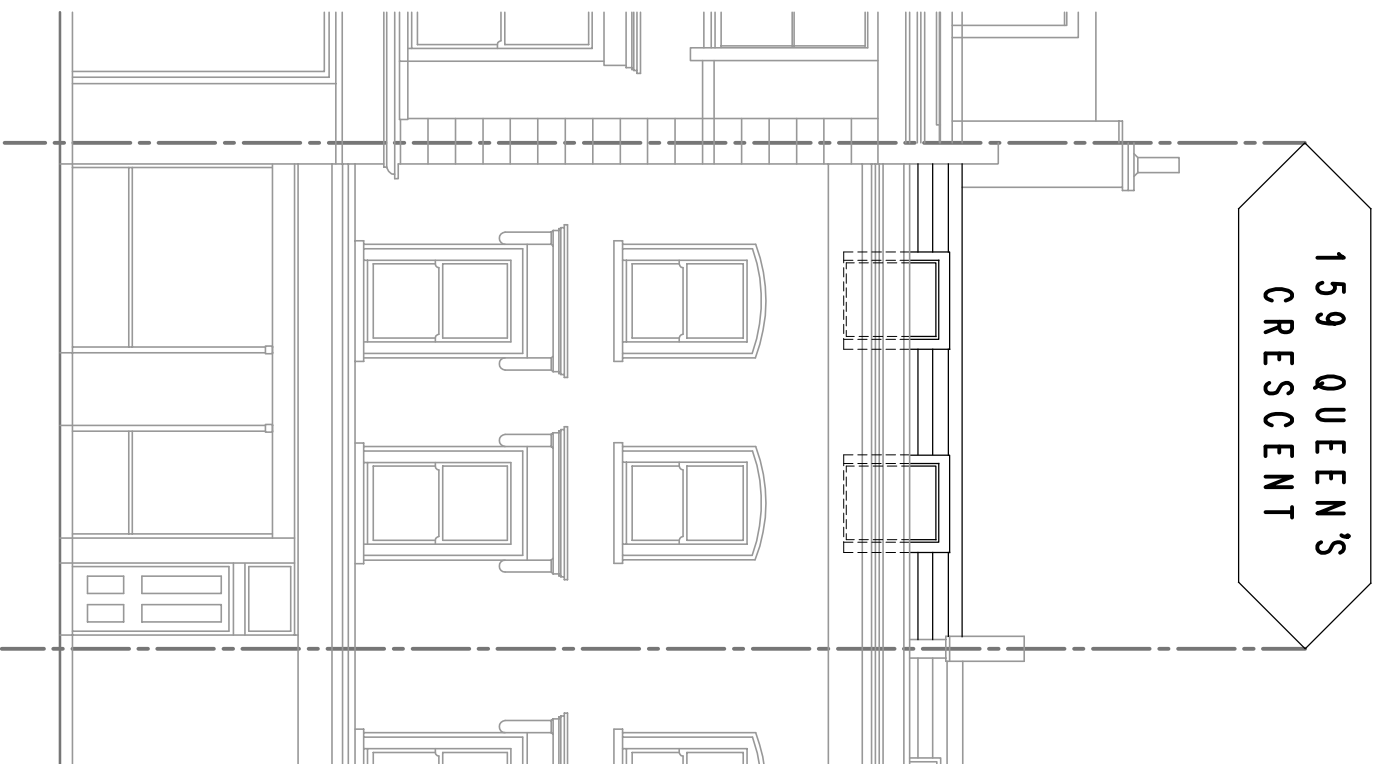


PROPOSED FRONT ELEVATION

SCALE 1:100

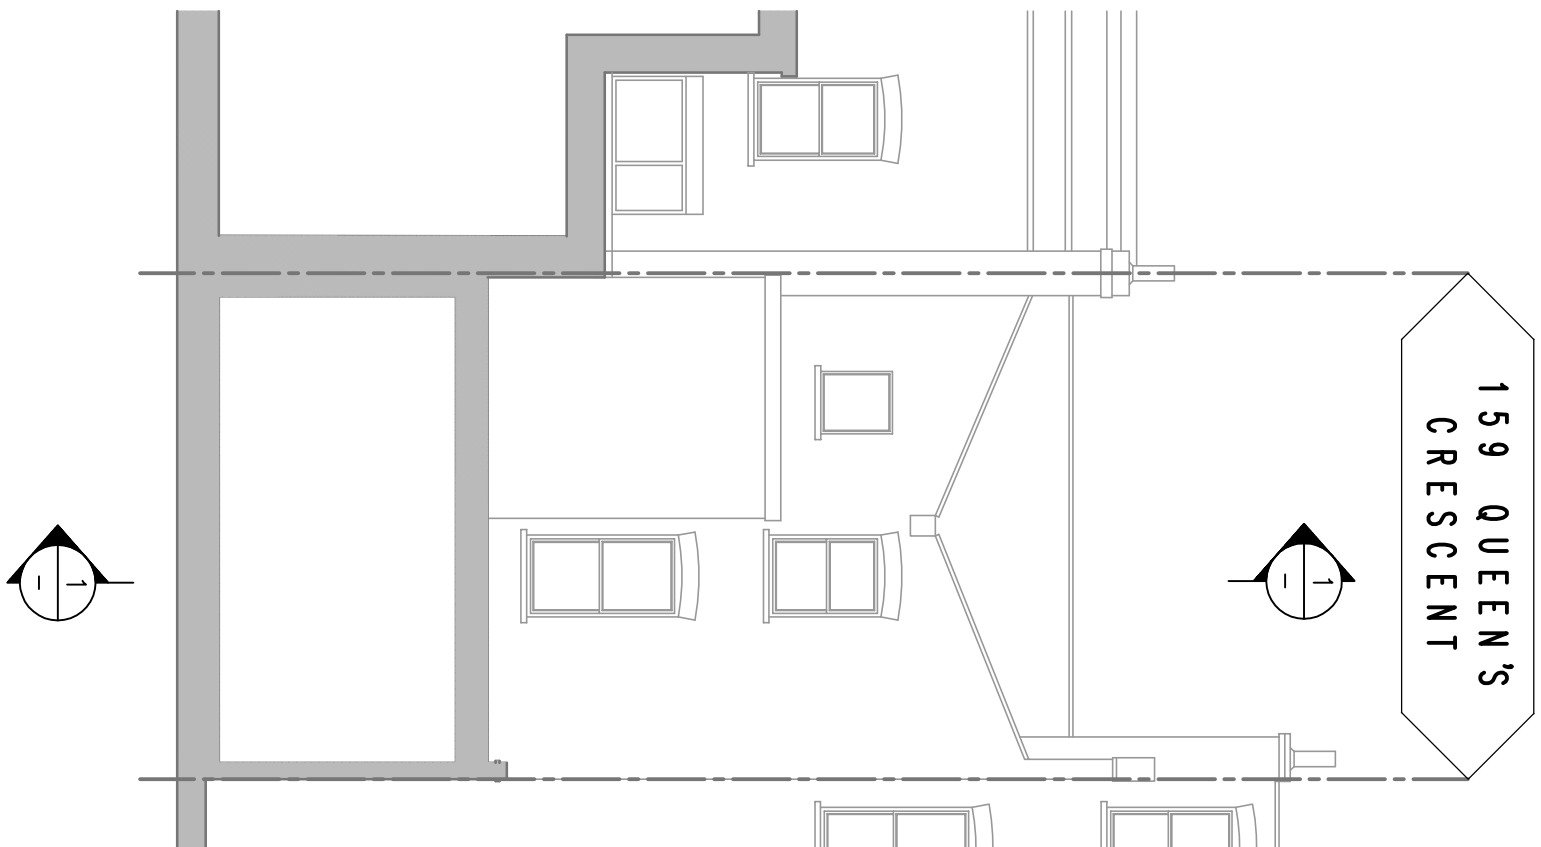


EXISTING REAR ELEVATION

SCALE 1:100

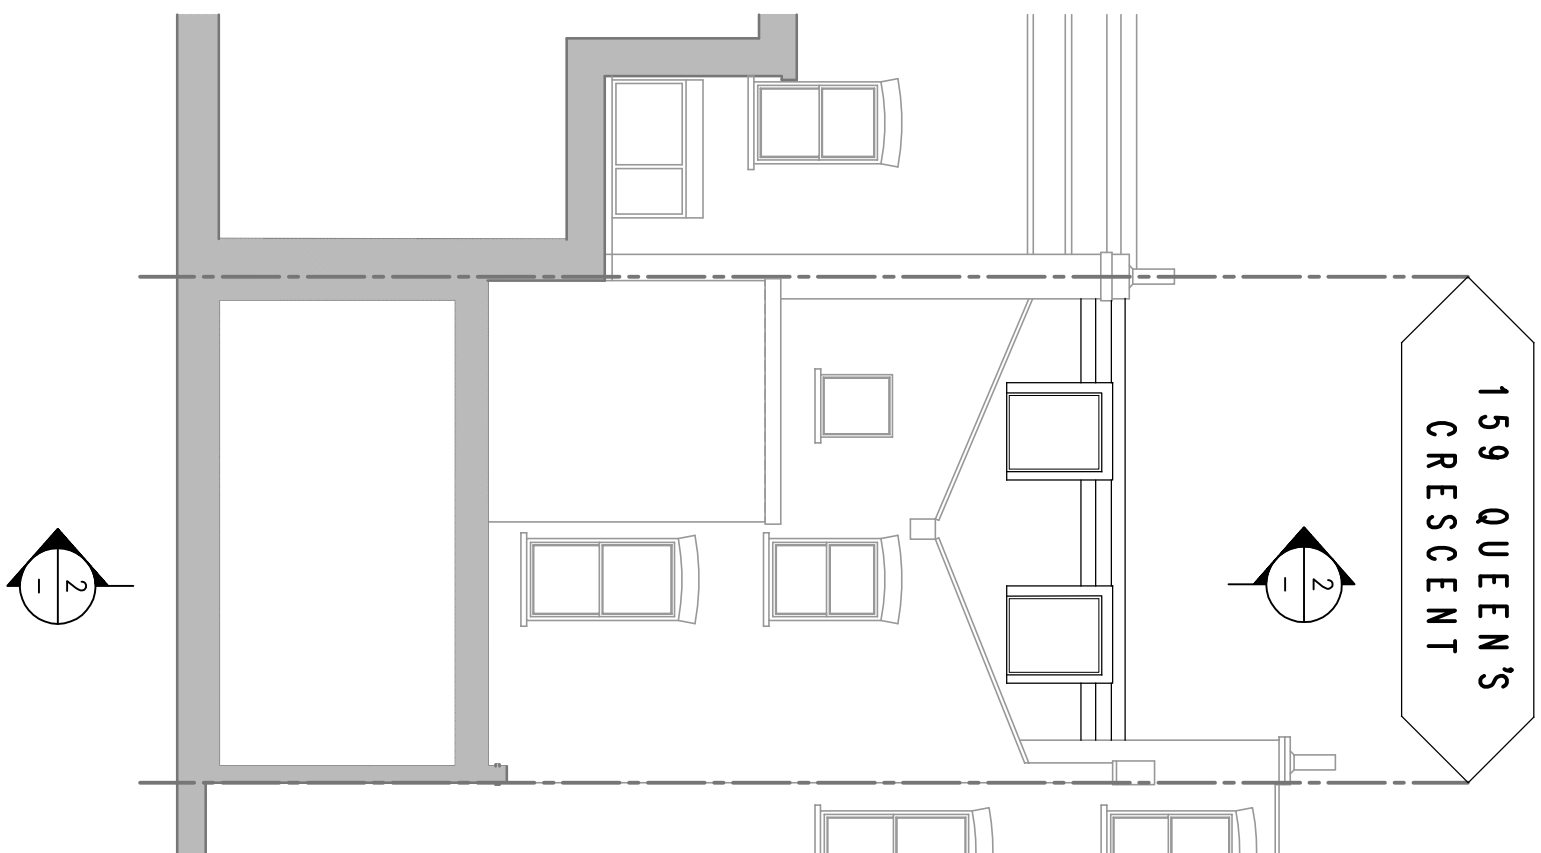


PROPOSED REAR ELEVATION

SCALE 1:100

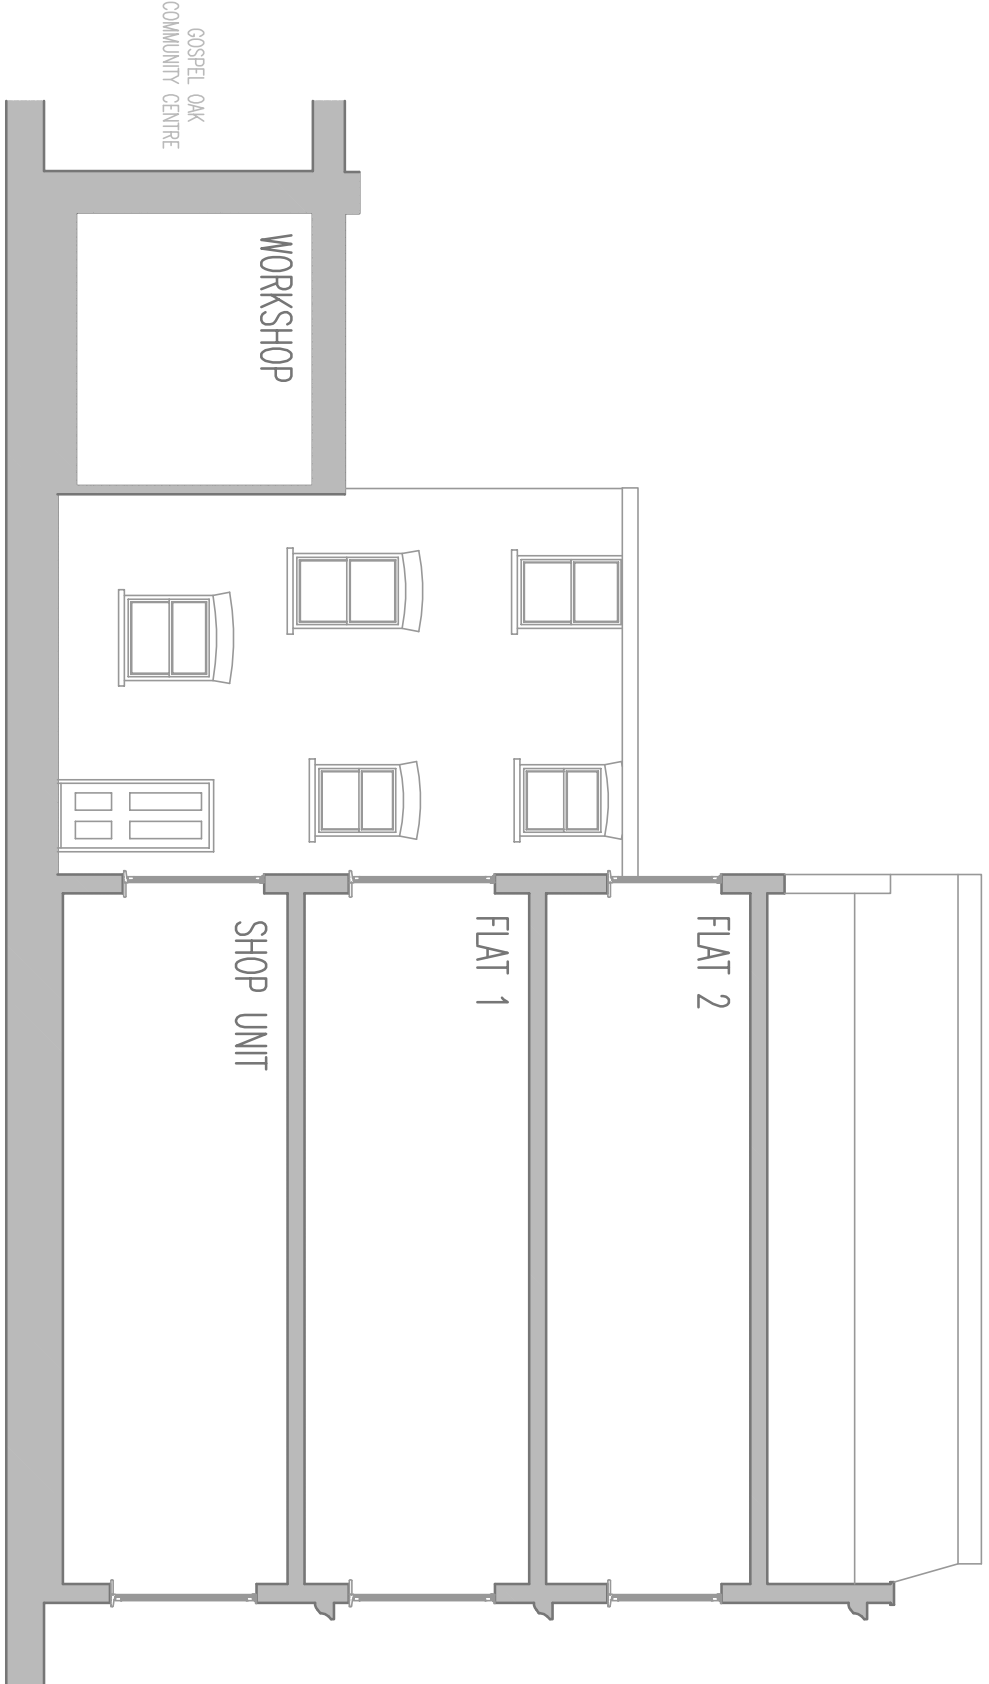


SECTION 1 - 1

SCALE 1:100

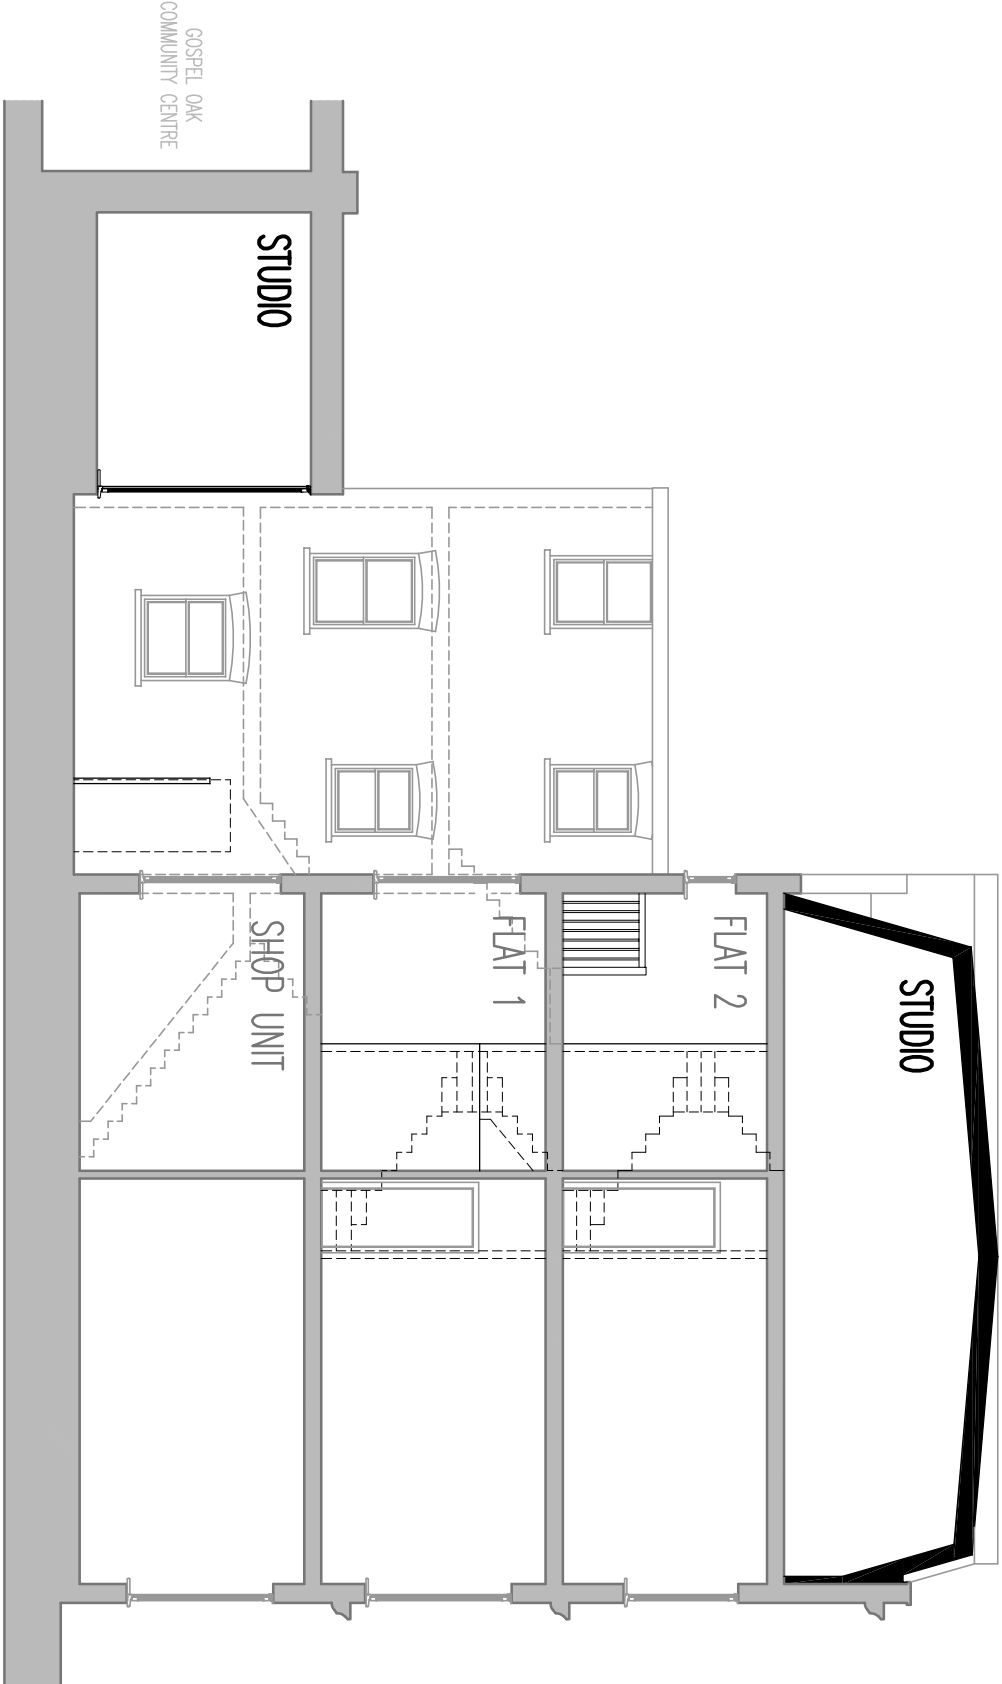

SECTION 2 - 2

SCALE 1:100

 

A	SEPT 15	PMR	REDRAWN
NO.	Date	By	Comments
Revisions			

Site Address
159 QUEENS CRESCENT
NW5 4EA


Job Title

PROPOSED DEVELOPMENT

Drawing Title
EXISTING/PROPOSED ELEVATIONS
AND SECTIONS
Scale
1:100
Date
JUN 15
Drawn by
PMR



Alan Cox
associates
Architectural & Planning Consultants
TEL : 020 - 8440 - 7777
FAX : 020 - 8364 - 9556

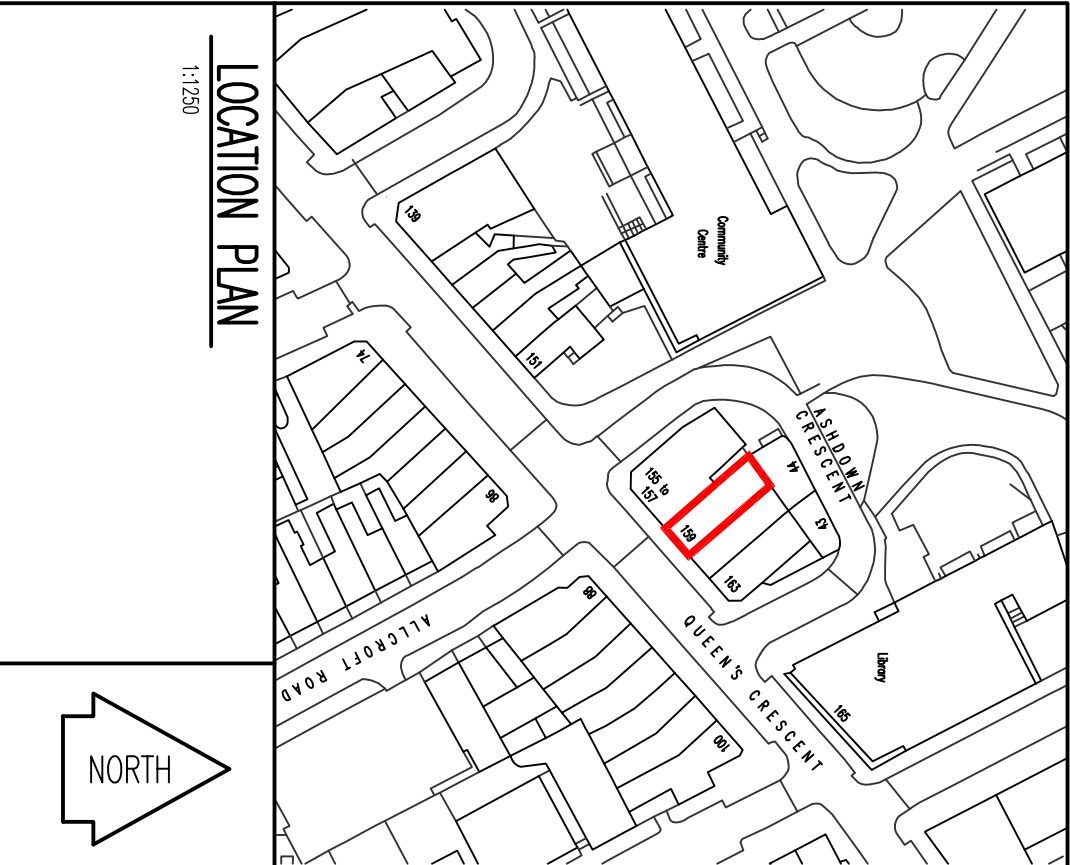

Dwg No.
437815/01
Rev.
A