



EXISTING SECOND FLOOR PLAN

SCALE 1:50

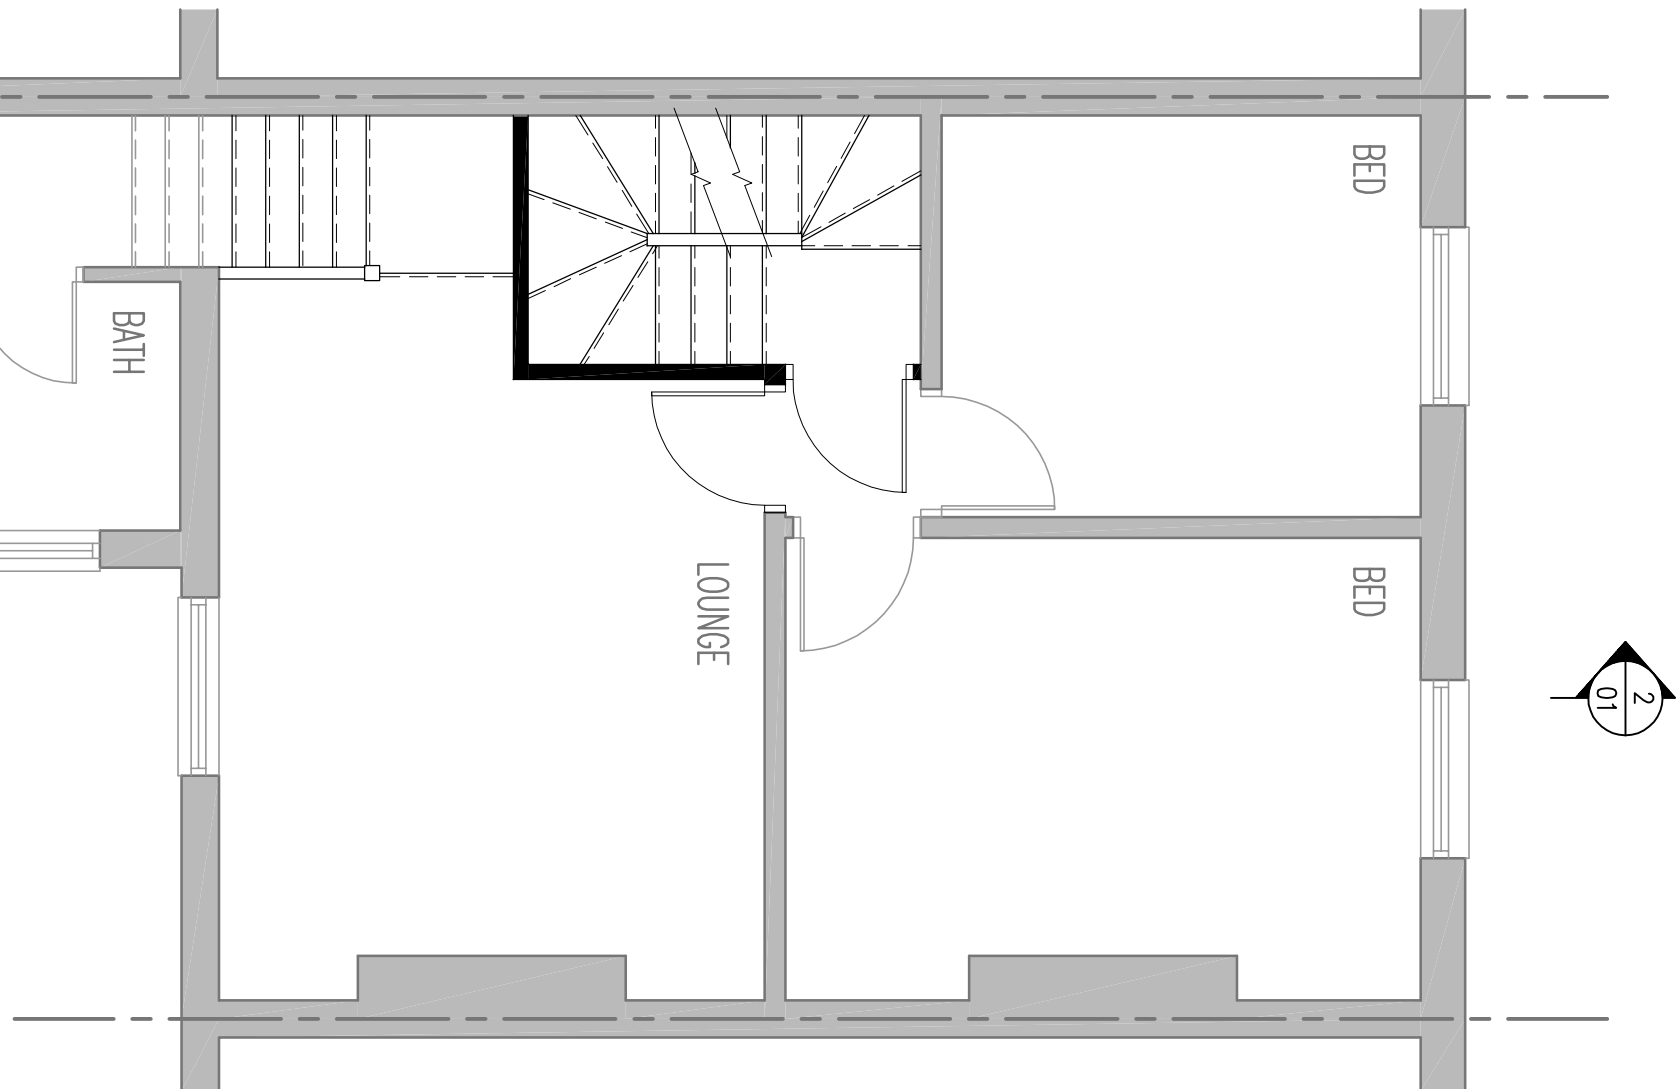


PROPOSED SECOND FLOOR PLAN

SCALE 1:50

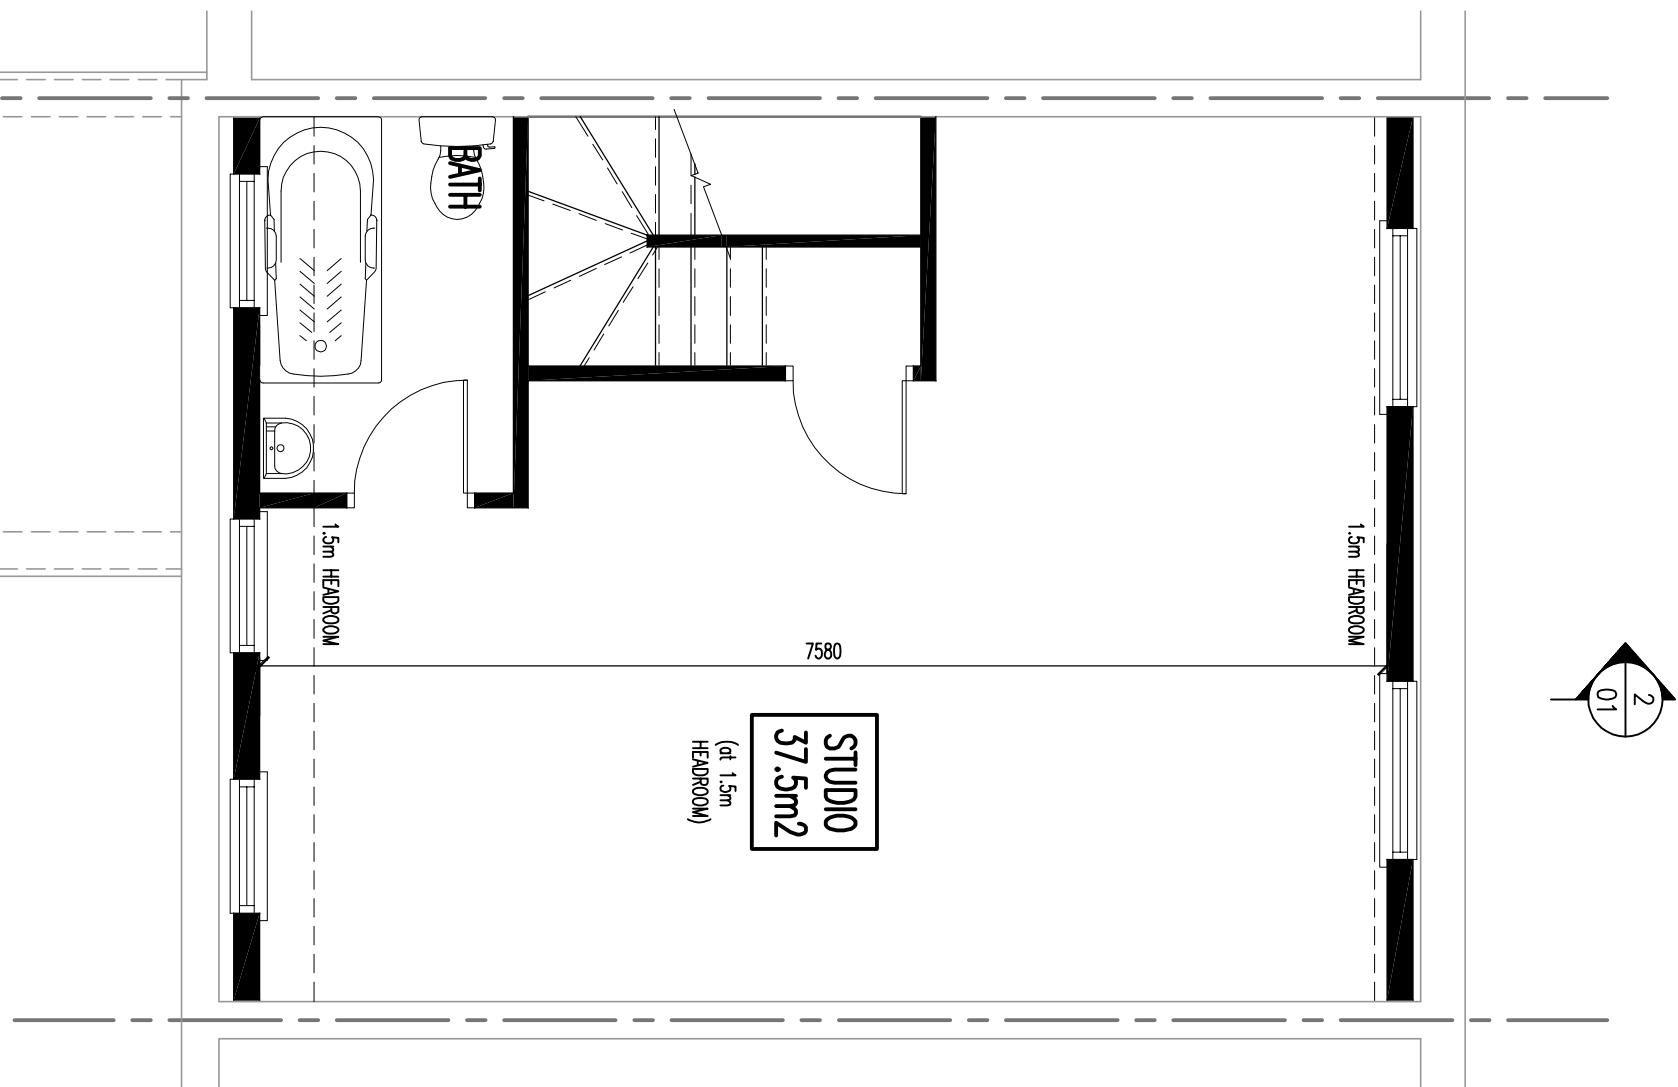

PROPOSED THIRD FLOOR PLAN

SCALE 1:50

 


No.	Date	By	Comments
Revisions			

Site Address
159 QUEENS CRESCENT NWS 4EA

Job Title

PROPOSED DEVELOPMENT

Drawing Title		
EXISTING/PROPOSED PLANS		
Scale	Date	Drawn by
1:50	JUN 15	PMR



Alan.Cox

associates

Architectural & Planning Consultants

TEL : 020 - 8440 - 7777
FAX : 020 - 8364 - 9556

Dwg No.	Rev.
437815/03	