





FRONT ELEVATION

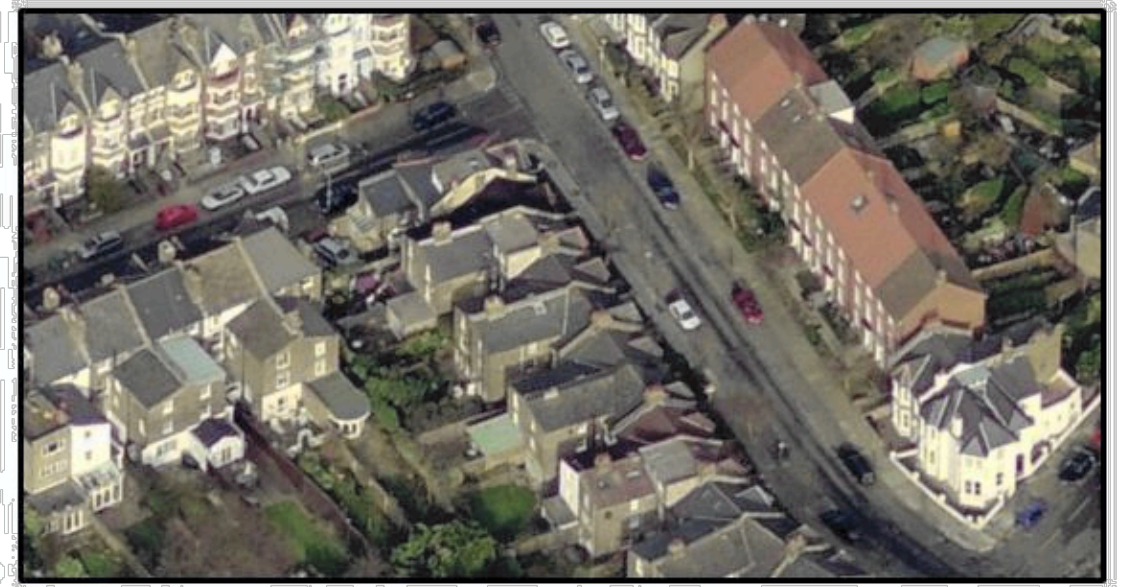

REAR ELEVATION

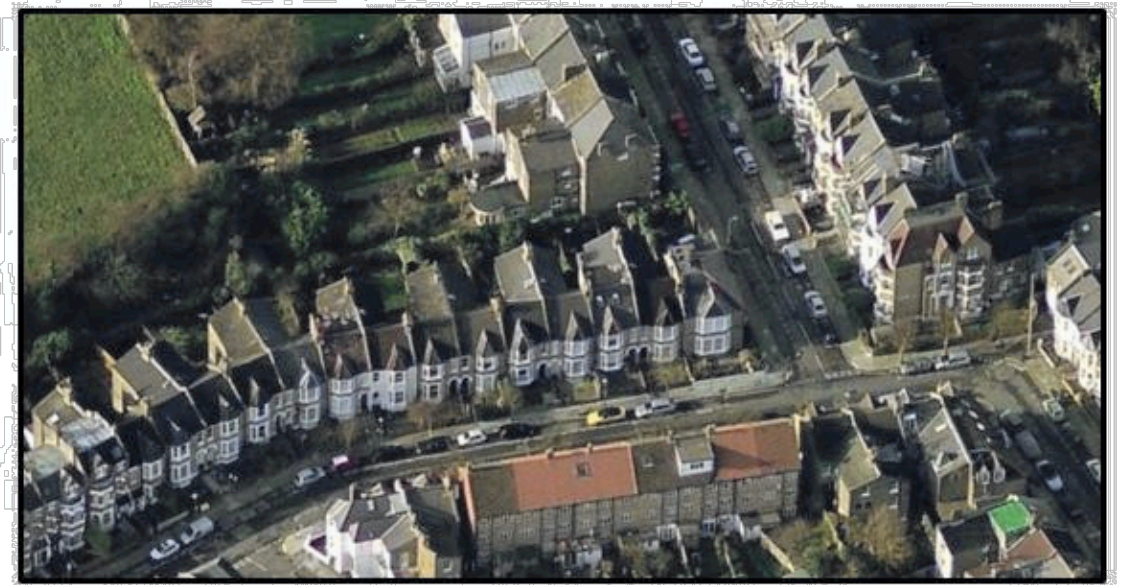

AERIAL VIEW

<small>DO NOT SCALE THIS DRAWING WRITTEN DIMENSIONS ONLY TO BE USED ALL DIMENSIONS ARE IN MILLIMETRES ALL DIMENSIONS TO BE VERIFIED ON SITE ANY INCONSISTENCIES TO BE REPORTED TO THE ARCHITECT IMMEDIATELY</small>	Job No 7101	Pelican Architecture & Design Ltd 5 Kings Parade, Okehampton Road London, NW10 3ED	t: 020 84590172 m: 07779 230003 e: ben@pelicanad.co.uk	PAD
	FOR PLANNING PURPOSES ONLY	title Site photographs	number 7101 - PH	
	44 Agamemnon Road, London, NW6 1EN	drawn by BB	scale NTS	