


© This drawing is the property of Richard Mitzman Architects. No disclosure or copy of it may be made without the written permission of Richard Mitzman Architects.


- Do not scale this drawing.
- All dimensions and levels to be checked on site.
- Discrepancies to be reported to Richard Mitzman Architects before proceeding.
- If in any doubt about information on this drawing contact Richard Mitzman Architects.

Revisions

A	18.08.15	Issued For Planning
---	----------	---------------------

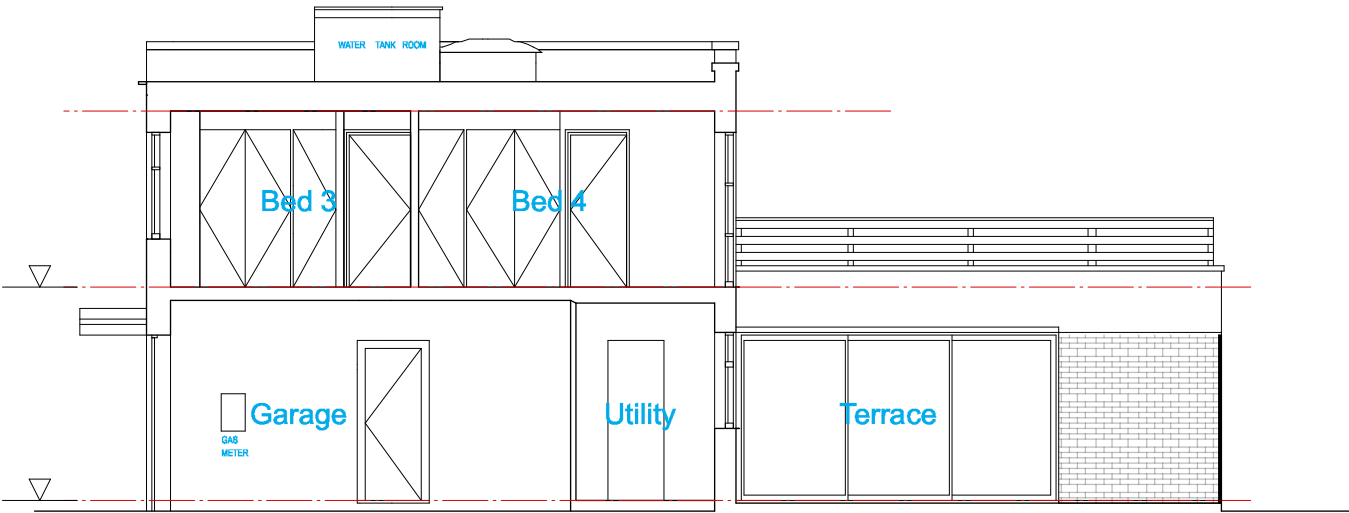

1 Existing East Elevation (Side)

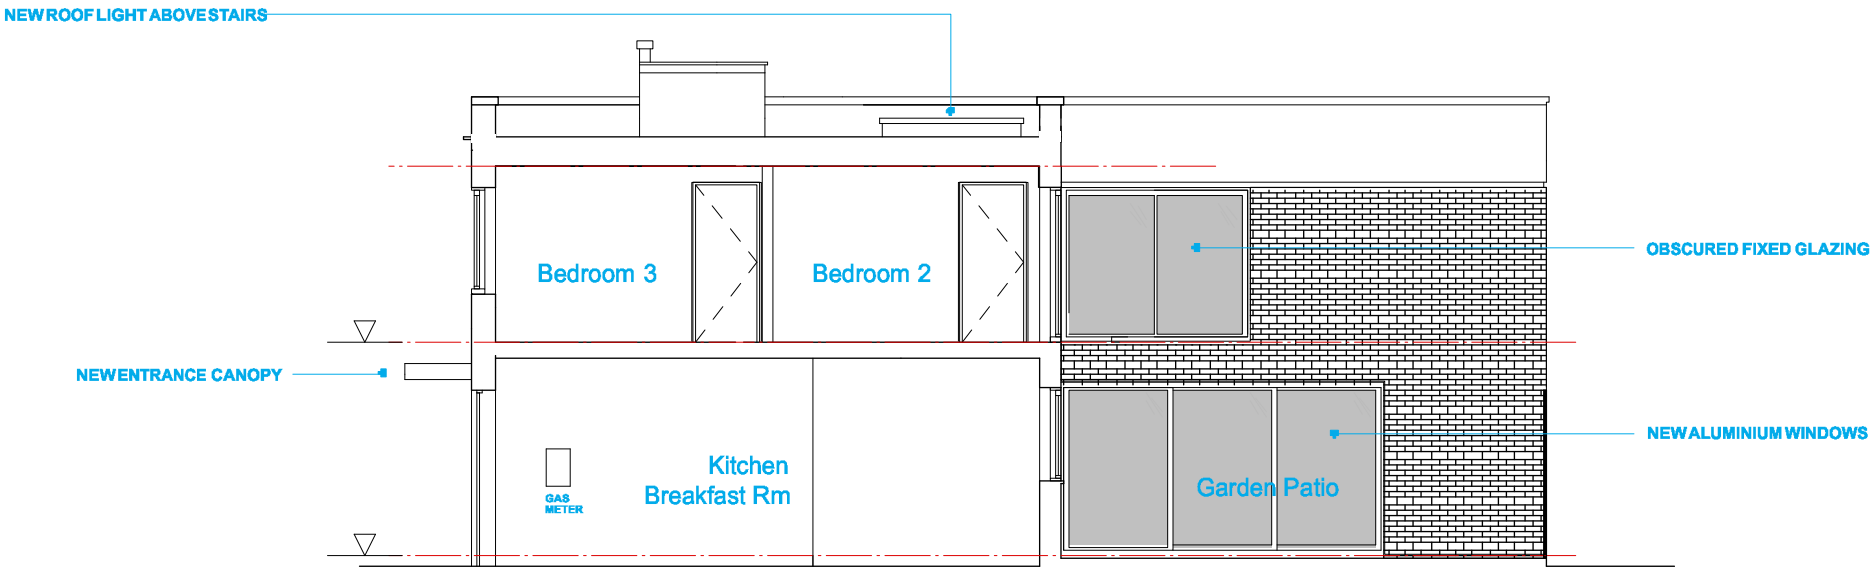

2 Proposed East Elevation (Side)



RICHARD MITZMAN architects llp
020 7722 8525 Unit 1 Primrose Mews
mail@richardmitzman .com Sharpleshall Street
www.richardmitzman .com London NW1 8YW

client
Mr & Mrs Camilla Gylmark

project
116 King Henry's Road
London NW3 3SN

drawing title
East Elevations

status
Planning

scale
1:100

date created
20.07.15

drawing no.	revision
247-DWG-121	A