

**WESTERN GOODS YARD**

**KINGS CROSS CENTRAL**

**Applied Landscape Design**

**Planter / Benches / Seating to discharge:**

Reserved matter conditions 2 (b)  
Gas Holder Park & Canal Reach  
Kings Cross Central 2014/3681/P

<b>ALD Project Ref:</b>	653 / 14
<b>Document Ref:</b>	ALD653_RP903
<b>Document Revision:</b>	P01
<b>Current Issue Date:</b>	17.07.2015
<b>ALD working date:</b>	11.03.2015
<b>Reason For Issue:</b>	Approval




---

**Prepared By:** Applied Landscape Design Ltd  
Landscape Architect

**Client:** Carillion




**Planters / Benches / Seating**

Material Code / TLA spec clause	Material Details	Location	Detail drawing number	Supplier	Photo	Location example
<b>PLANTERS</b>						
P1	Moveable Planters Corten steel and FSC hardwood planter / bench BGB - R&R50 - BGB - R&RD	Canal Reach	N/A Standard product	Streetlife		N/A
P2	Granite Kerb / Edging 1000mm length x 150mm width x various depths Millennium Mauve	To Canal Reach Wavy Planters & P1 planter edges	ALD653_LD850 - LD858 ALD653_ES21 - ES32	Miller Druck		Cubitt Square
<b>BENCHES</b>						
B1	Bench with incorporated lighting to end of planters Solid flame textured millenium mauve granite  FSC hardwood to match BGB - R&R50 - BGB - R&RD	Canal Reach	ALD653_LD870	Miller Druck (granite)  Streetlife (timber)		Mockup located on site
B3	Stone seating with timber inserts	Gas Holder 8	MD-204, MD-205 - MD206	Stone by Miller Druck,		Sample located on site




**APPENDIX A: CANAL REACH PLANTERS & INTEGRATED BENCHES**

**BACK OF BENCH**

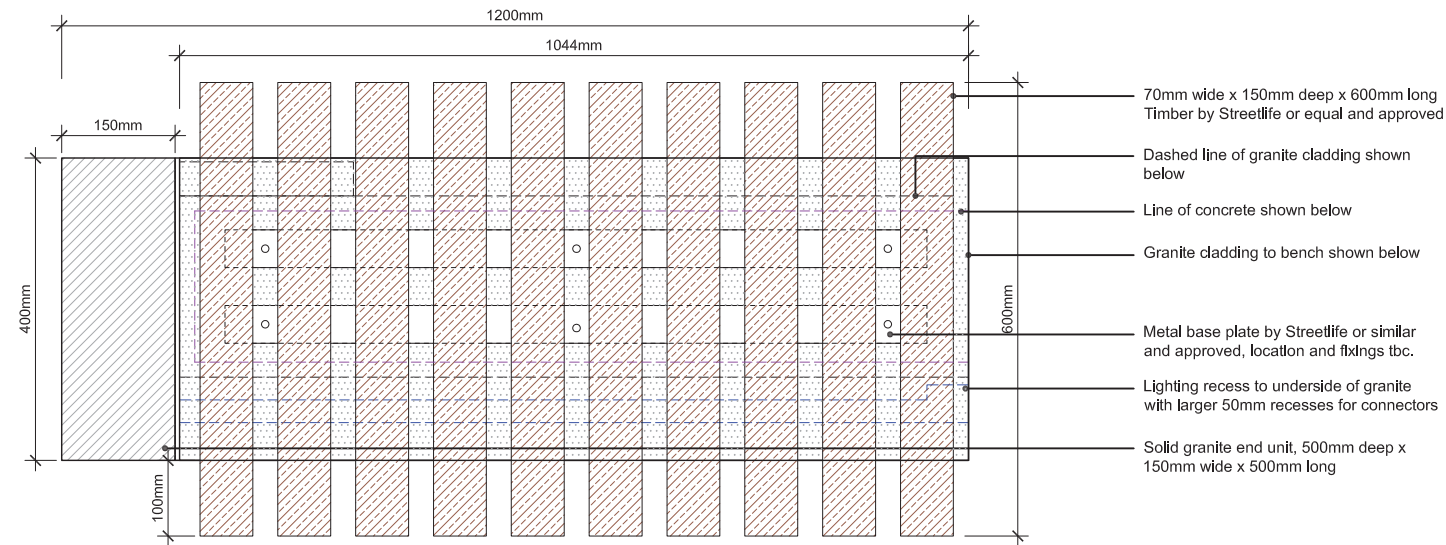


**FRONT OF BENCH**


BM01 PLAN LAYOUT SHOWING BENCH MOCKUP DETAIL  
LD870 1:10 @ A3

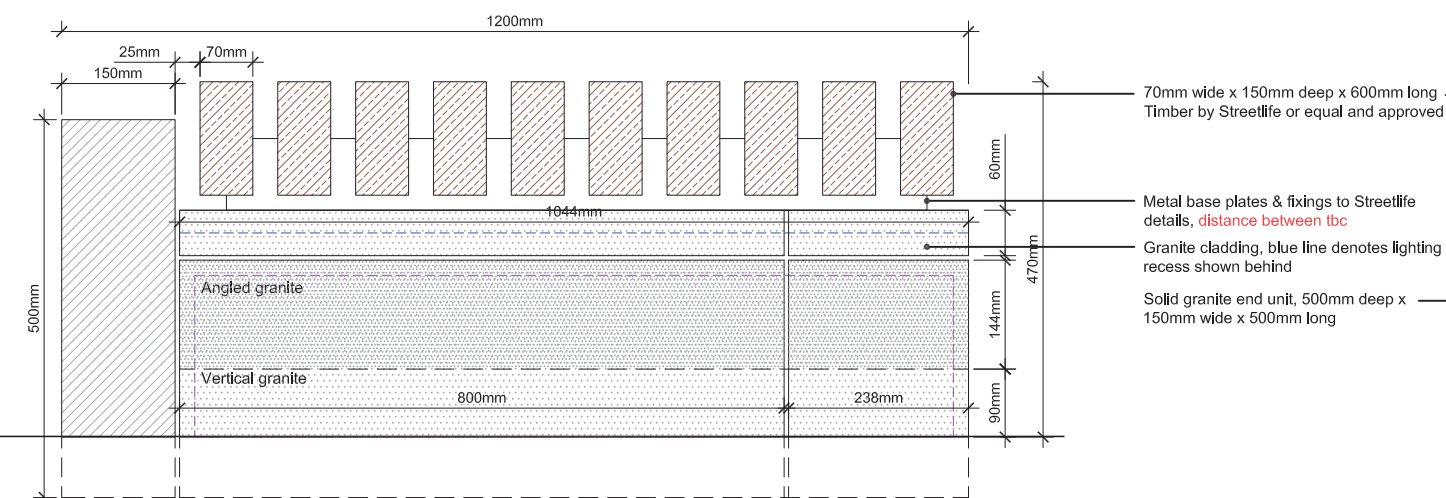


BM02 FRONT ELEVATION OF BENCH  
LD870 1:10 @ A3

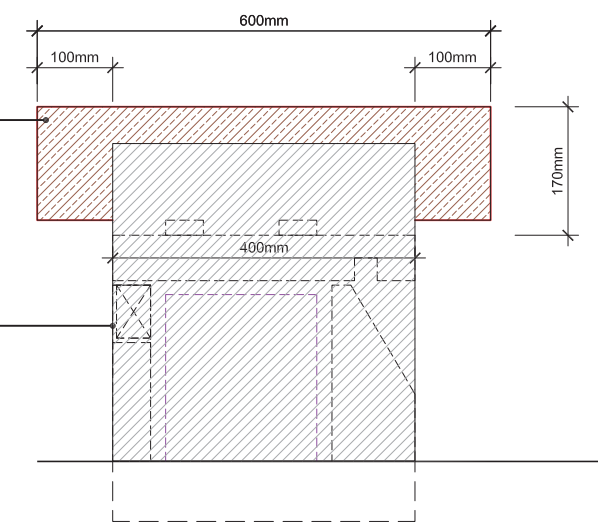


BM04 SIDE ELEVATION SHOWING SOLID END GRANITE UNIT  
LD870

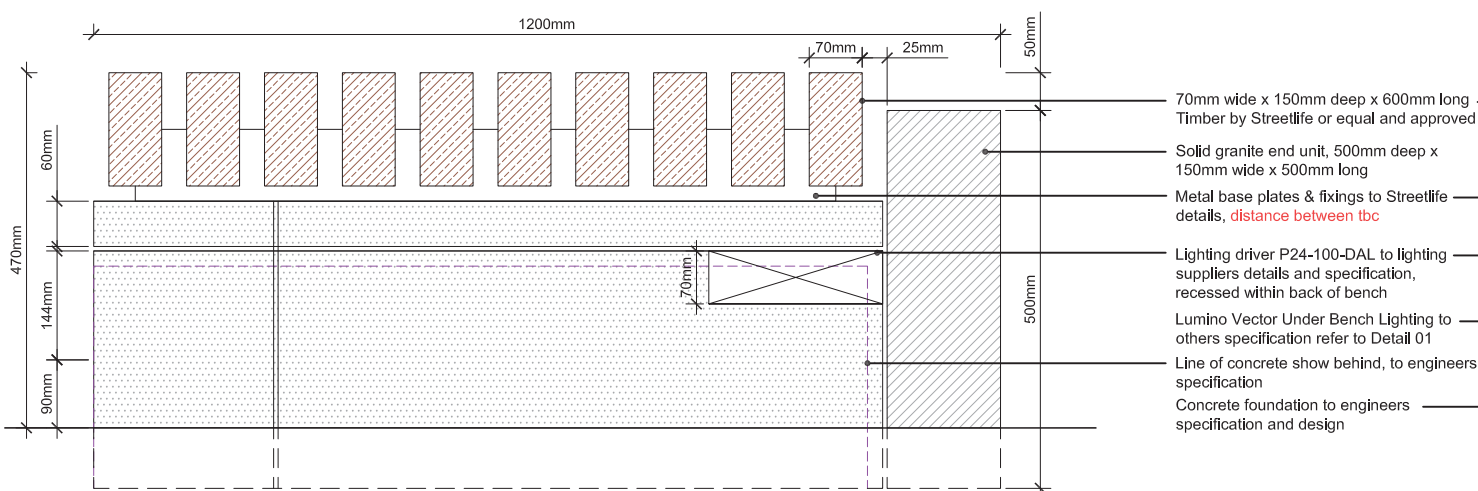

BM03 BACK ELEVATION OF BENCH  
LD870

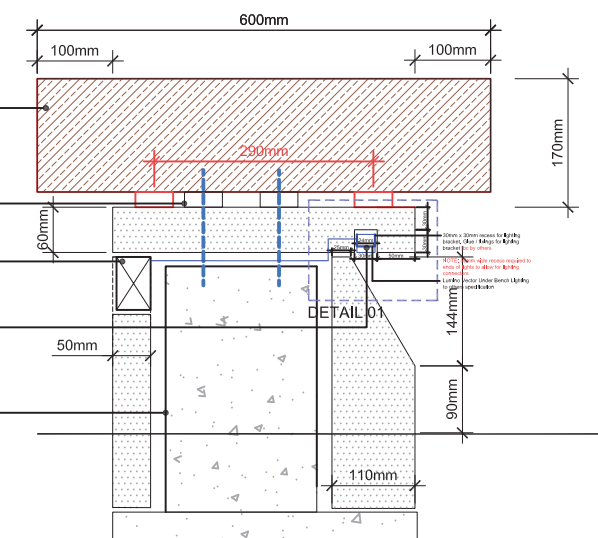

BM05 SECTION THROUGH BENCH SHOWING DRIVER AND LIGHTING AND FIXINGS  
LD870

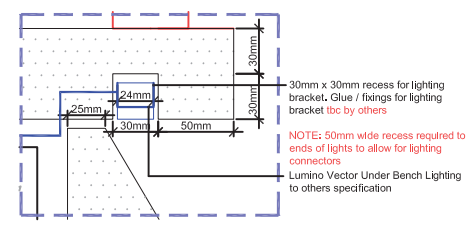

DETAIL 01: SHOWING GRANITE RECESS AND LIGHTING  
1:5 @ A3

**DRAFT FOR DISCUSSION**

All dimensions to be verified on site. Figured dimensions to take precedence to those scaled. Any areas indicated on this drawing are for guidance only, no responsibility is taken for their accuracy.  
The drawing is the property of Applied Landscape Design Limited. Copyright is reserved by them and the drawing is issued on the condition that it is not copied, reproduced, related or disclosed to any unauthorised person, either wholly or in part without the written consent in writing of Applied Landscapes.

© 2015 Applied Landscape Design Limited. All rights reserved.

**CDM/H&S:**

The works illustrated on this drawing have been reviewed against the Design CDM Risk Register and significant risks are noted as:

- Considerations:
- Handling heavy materials / large pieces of stone
  - Working adjacent to structures
  - Working adjacent to existing structures (Gas Holder B)

Maintenance:

Demolition:

**NOTES / KEY:**

**REFERENCE DRAWINGS/DOCUMENTS**


**REVISIONS**


no.	Issued	date

**CLIENT:**



**LANDSCAPE ARCHITECT:**

The Threshing Barn  
Bignell Park Barns  
Chesterton, Nr. Bicester  
Oxfordshire, OX26 1TD  
Tel: 01869 249776  
Email: mail@appliedlandscapes.co.uk



**PROJECT:**

**WESTERN GOODS YARD  
KINGS CROSS CENTRAL**

**DRAWING TITLE:**

**WG Y MOCK-UP DETAIL  
CANAL REACH PLANTER BENCHES**

drawn: CW	scale: 1:10 @ A3
checked: KmJ	status: DRAFT
date: 16.02.2015	xref file ref: ALD653_LDbase
PROJECT NO. ALD653	DRAWING NUMBER: LD870
	REVISION: DRAFT

All dimensions to be verified on site. Figured dimensions to take precedence to those scaled. Any areas indicated on this drawing are for guidance only, no responsibility is taken for their accuracy.  
 The drawing is the property of Applied Landscape Design Limited. Copyright is reserved by them and the drawing is issued on the condition that it is not copied, reproduced, altered or disclosed to any unauthorised person, either wholly or in part without the written consent in writing of Applied Landscape Design Limited.

© 2015 Applied Landscape Design Limited. All rights reserved.


CDM/H&S:  
 The works illustrated on this drawing have been reviewed against the Design CDM Risk Register and a Risk/Work Risk are noted as:

- Construction:  
 • Handling heavy materials / large pieces of stone  
 • Working at height / risk of falls  
 • Working adjacent to existing structures (Gas Holder II)
- Maintenance:  
 Demolition:

NOTES / KEY:  
 Levels established from ARUP contour plan drawing: KXC-ARP-01-GL-DR-C-11001 rev P03


5mm pencil aris to all horizontal and vertical exposed faces on kerb and planter edge units

Planter edges to be installed as kerbs with a 150mm upstand next to adjacent finished ground levels

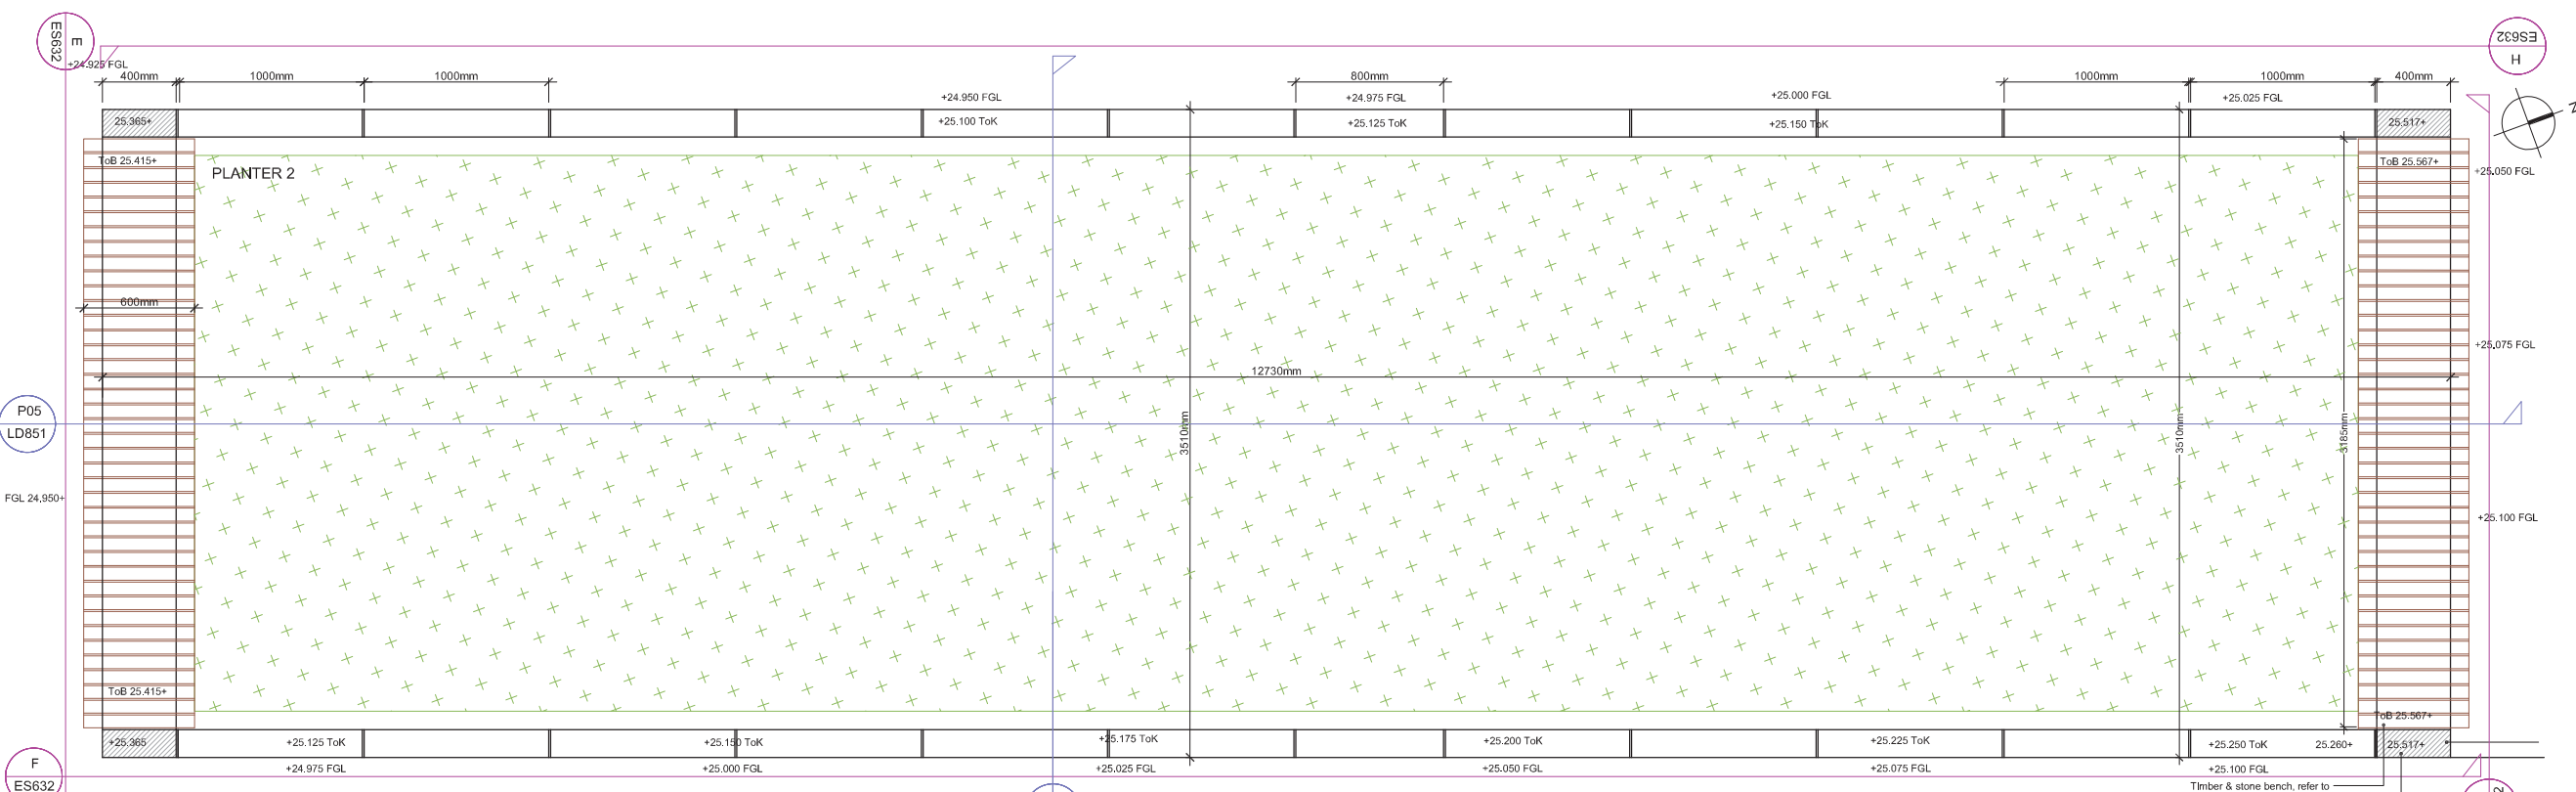


PLAN LAYOUT SHOWING PLANTER 2  
 1:20 @ A1

Timber & stone bench, refer to drawing ALD653\_LD850 for separate bench timber and stone details  
 End of bench is a high level unit (50mm below top of timber to bench)

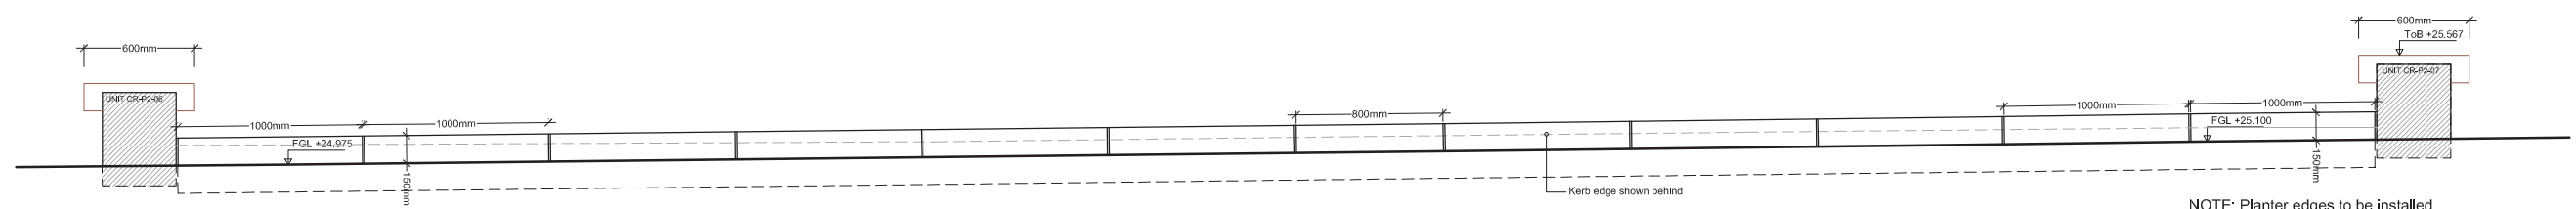


F Long Elevation showing edge and benches to Planter 2 (Elevation facing P1 Building Facade)  
 1:20 @ A1

NOTE: Planter edges to be installed as kerbs with a 150mm upstand next to adjacent finished ground level

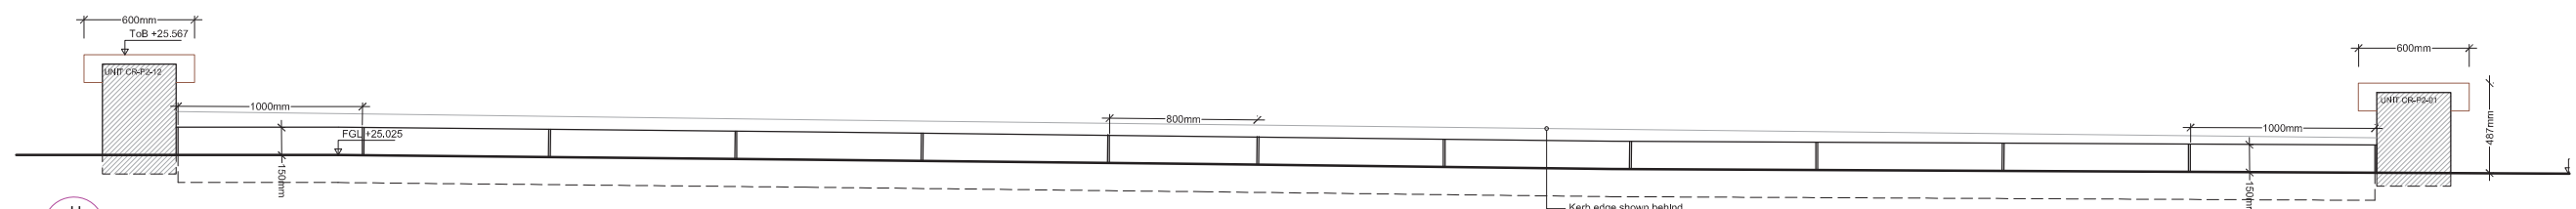


H Long Elevation showing edge and benches to Planter 2 (Elevation facing T1 Building Facade)  
 1:20 @ A1

NOTE: Planter edges to be installed as kerbs with a 150mm upstand next to adjacent finished ground level

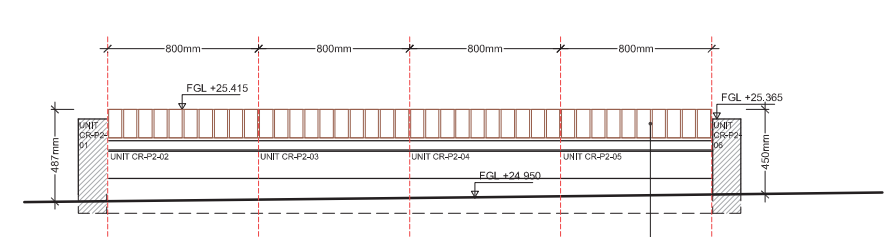

E Side Elevation Showing Bench to Southern End of Planter 2  
 1:20 @ A1

Refer to drawing ALD653\_LD851 for separate bench timber and stone details

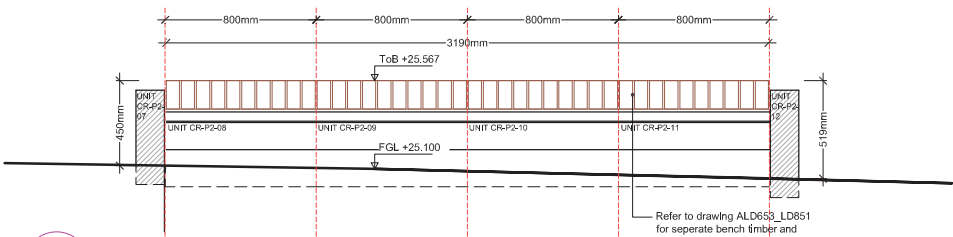

G Side Elevation Showing Bench to Northern End of Planter 2  
 1:20 @ A1

Refer to drawing ALD653\_LD851 for separate bench timber and stone details

REFERENCE DRAWINGS/DOCUMENTS

ALD653_LD851	WGY Canal Reach Planter 2 Bench Details
--------------	---

REVISIONS

no.	Issued	date
P01	First Issue for Information / comment	09.03.2015

CLIENT:



LANDSCAPE ARCHITECT:

The Threshing Barn  
 Bignell Park Barns  
 Chesham, Nr. Steeple  
 Oxfordshire OX26 1TD  
 Tel: 01865 249776  
 Email: mail@appliedlandscape.co.uk



PROJECT:

WESTERN GOODS YARD  
 KINGS CROSS CENTRAL

DRAWING TITLE:

WGY CANAL REACH  
 PLANTER 2 PLAN LAYOUT  
 & ELEVATIONS E - H

drawn: CW	scale: 1:20 @ A1
checked: KmJ	status: Information
date: 06.03.2015	xref file ref: ALD653_ESbase
PROJECT NO. ALD653	DRAWING NUMBER: ES632
	REVISION: P01

All dimensions to be verified on site. Figure dimensions to take precedence to those scaled. Any areas indicated on this drawing are for guidance only, no responsibility is taken for their accuracy.  
 The drawing is the property of Applied Landscape Design Limited. Copyright is reserved by them and the drawing is issued on the condition that it is not copied, reproduced, altered or placed to any unauthorised person, either wholly or in part without the written consent in writing of Applied Landscape Design Limited.


© 2015 Applied Landscape Design Limited. All rights reserved.

CDM/H&S:  
 The works illustrated on this drawing have been reviewed against the Design CDM Risk Register and H&M Risk are noted as:


- Construction:  
 • Handling heavy materials / large pieces of stone  
 • Working at height / risk of falls  
 • Working adjacent to existing structures (See Hubler II)
- Maintenance:  
 Demolition:

NOTES / KEY:  
 Levels established from ARUP contour plan drawing: KXC-ARP-01-GL-DR-C-11001 rev P03


5mm pencil aris to all horizontal and vertical exposed faces on kerb and planter edge units

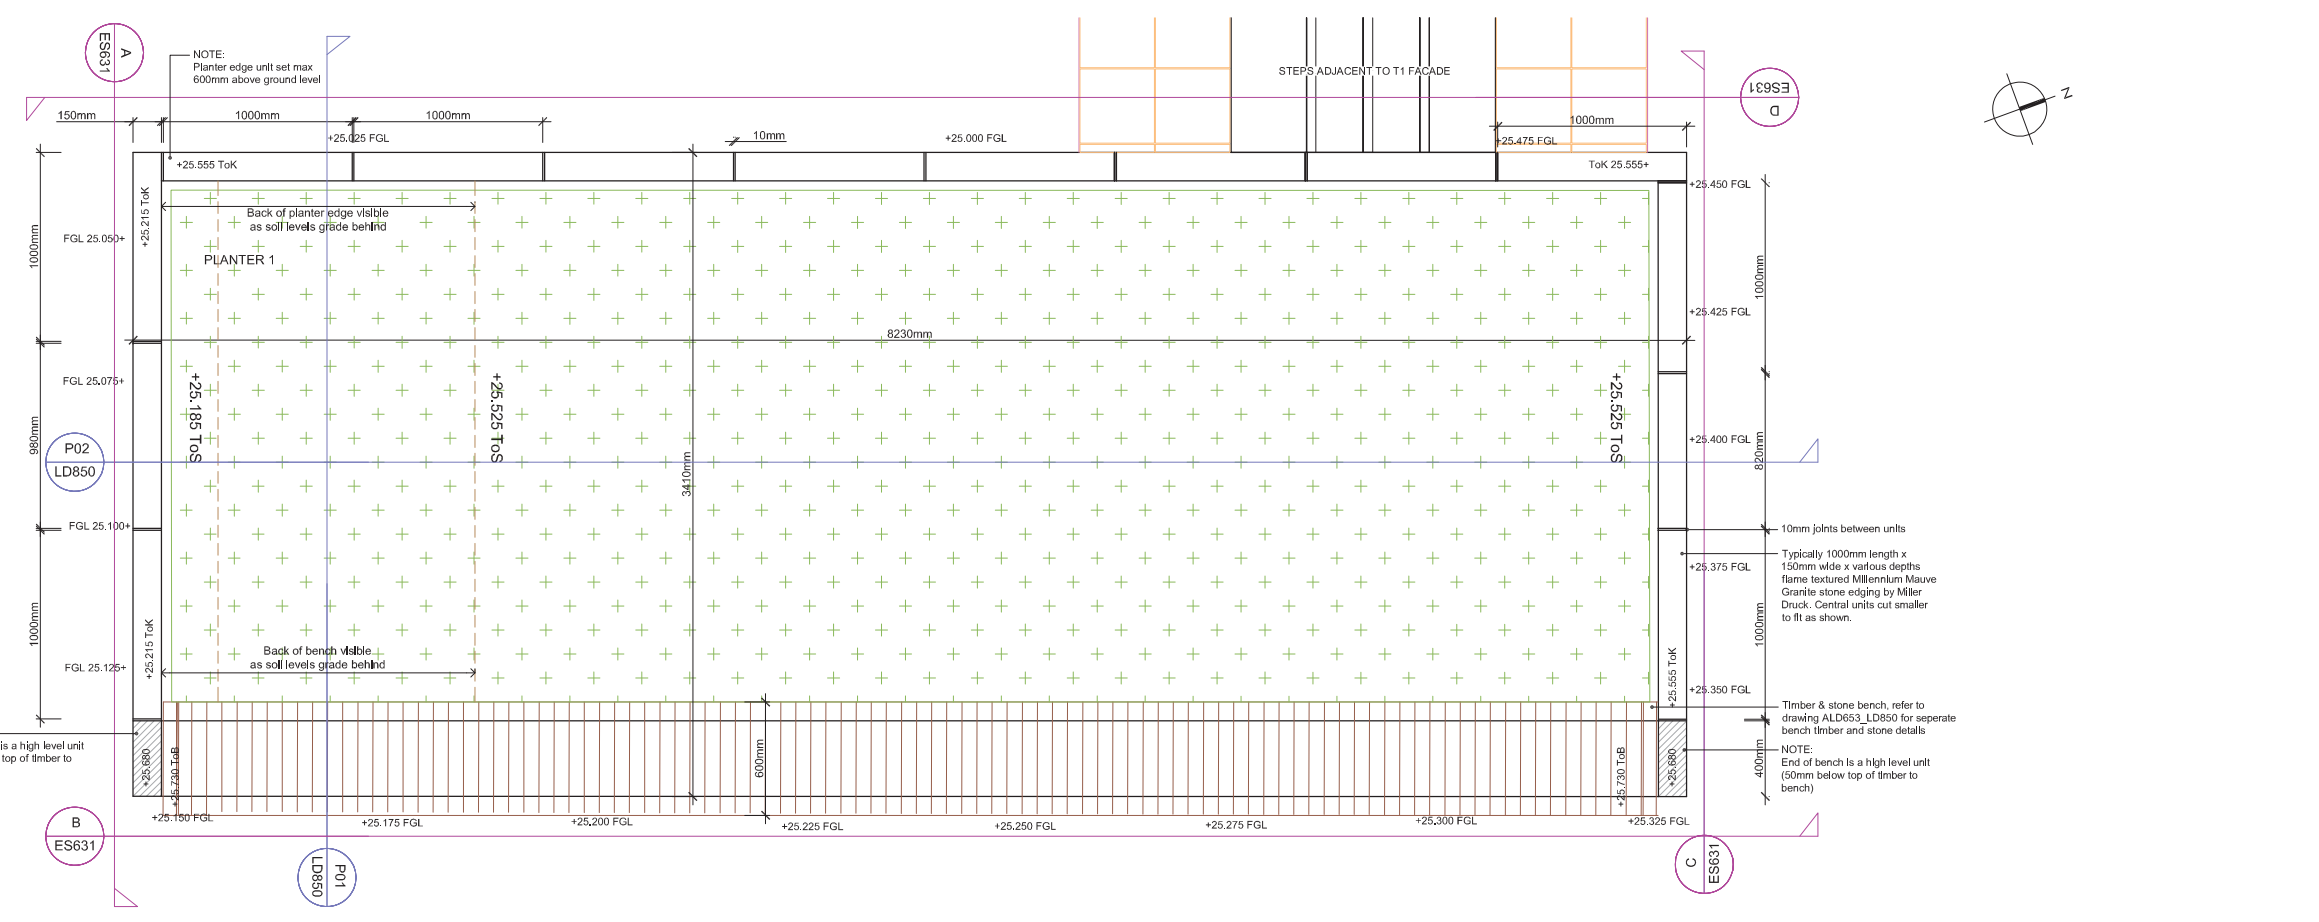


PLAN LAYOUT SHOWING PLANTER 1  
 1:20 @ A1

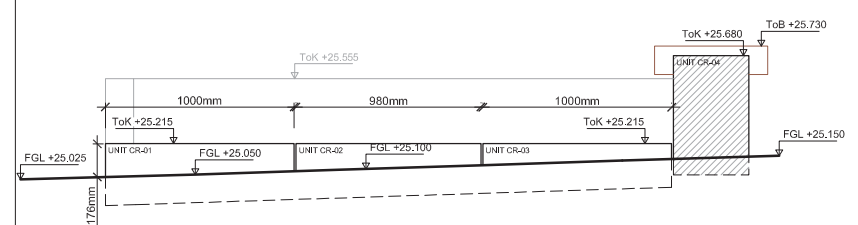


A Side Elevation Showing Southern End of Planter 1  
 ES631 1:20 @ A1

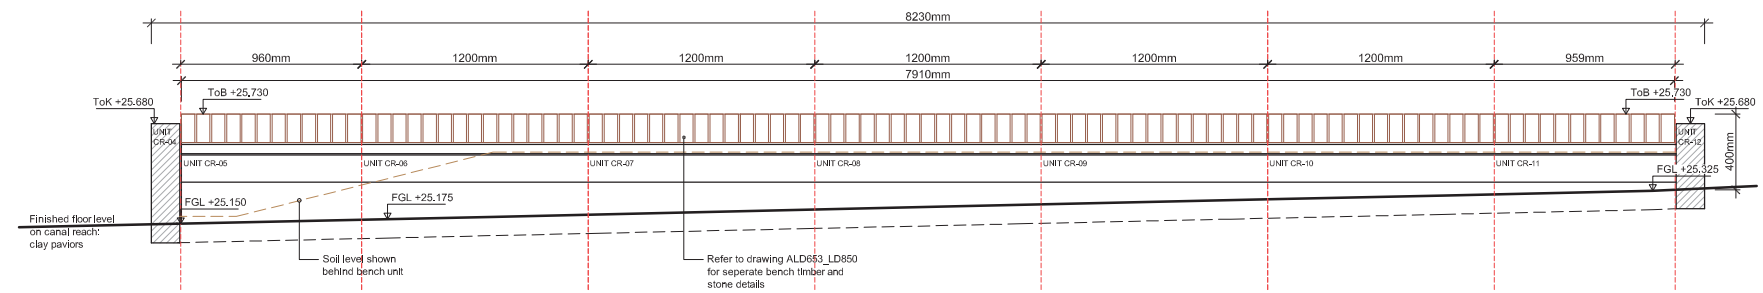

B Long Elevation showing Timber / Granite Bench to Planter Edge (Elevation facing P1 Building Facade)  
 ES631 1:20 @ A1

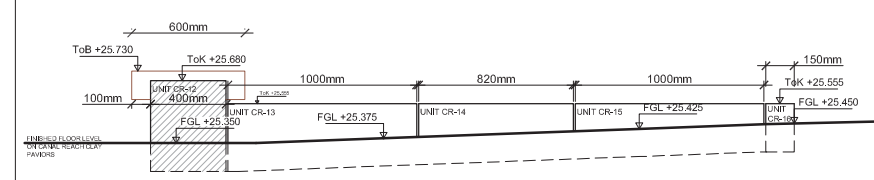

C Side Elevation Showing Northern End of Planter 1  
 ES631 1:20 @ A1

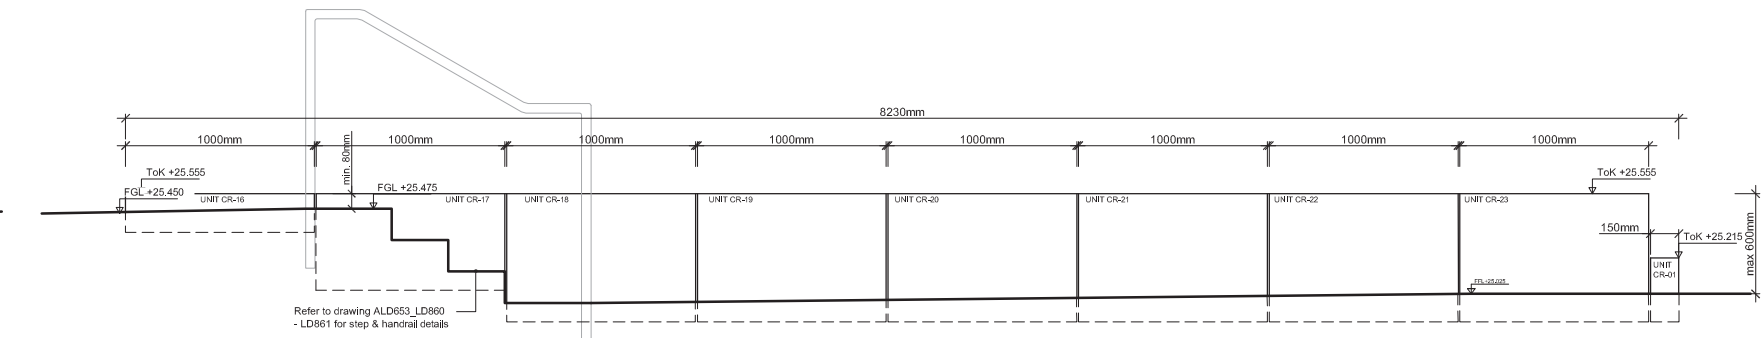

D Long Elevation through T1 Steps showing Granite Upstand to Planter (Elevation facing P1 Building Facade)  
 ES631 1:20 @ A1

REFERENCE DRAWINGS/DOCUMENTS

ALD653_LD850	WGY Canal Reach Planter 1 Bench Details
--------------	---

REVISIONS

no.	Issued	date
P01	First Issue for Information / comment	09.03.2015

CLIENT:



LANDSCAPE ARCHITECT:

The Threshing Barn  
 Bignell Park Barns  
 Chesterton, Nr. Stoeber  
 Oxfordshire OX26 1TD  
 Tel: 01865 249776  
 Email: mail@appliedlandscape.co.uk



PROJECT:

WESTERN GOODS YARD  
 KINGS CROSS CENTRAL

DRAWING TITLE:

WGY CANAL REACH  
 PLANTER 1 PLAN LAYOUT  
 & ELEVATIONS A - D

drawn: CW	scale: 1:20 @ A1
checked: KmJ	status: Information
date: 06.03.2015	xref file ref: ALD653_ESbase
PROJECT NO. ALD653	DRAWING NUMBER: ES631
	REVISION: P01

All dimensions to be verified on site. Figural dimensions to take precedence to those scaled. Any areas indicated on this drawing are for guidance only, no responsibility is taken for their accuracy.  
 The drawing is the property of Applied Landscape Design Limited. Copyright is reserved by them and the drawing is issued on the condition that it is not copied, reproduced, issued or placed to any unauthorised person, other verbally or in part without the written consent in writing of Applied Landscape Design Limited.

© 2015 Applied Landscape Design Limited. All rights reserved.


CDM/H&S:  
 The works illustrated on this drawing have been reviewed against the Design CDM Risk Register and any/where risks are noted as:

- Construction:
- Handling heavy materials / large pieces of stone
  - Working at height / risk of fall
  - Working adjacent to existing structures (P1 & T1 buildings)


NOTES / KEY:

Levels established from ARUP contour plan drawing:  
 KXC-ARP-01-GL-DR-C-11001 rev P03

5mm pencil axis to all horizontal and vertical exposed faces on kerb and planter edge units

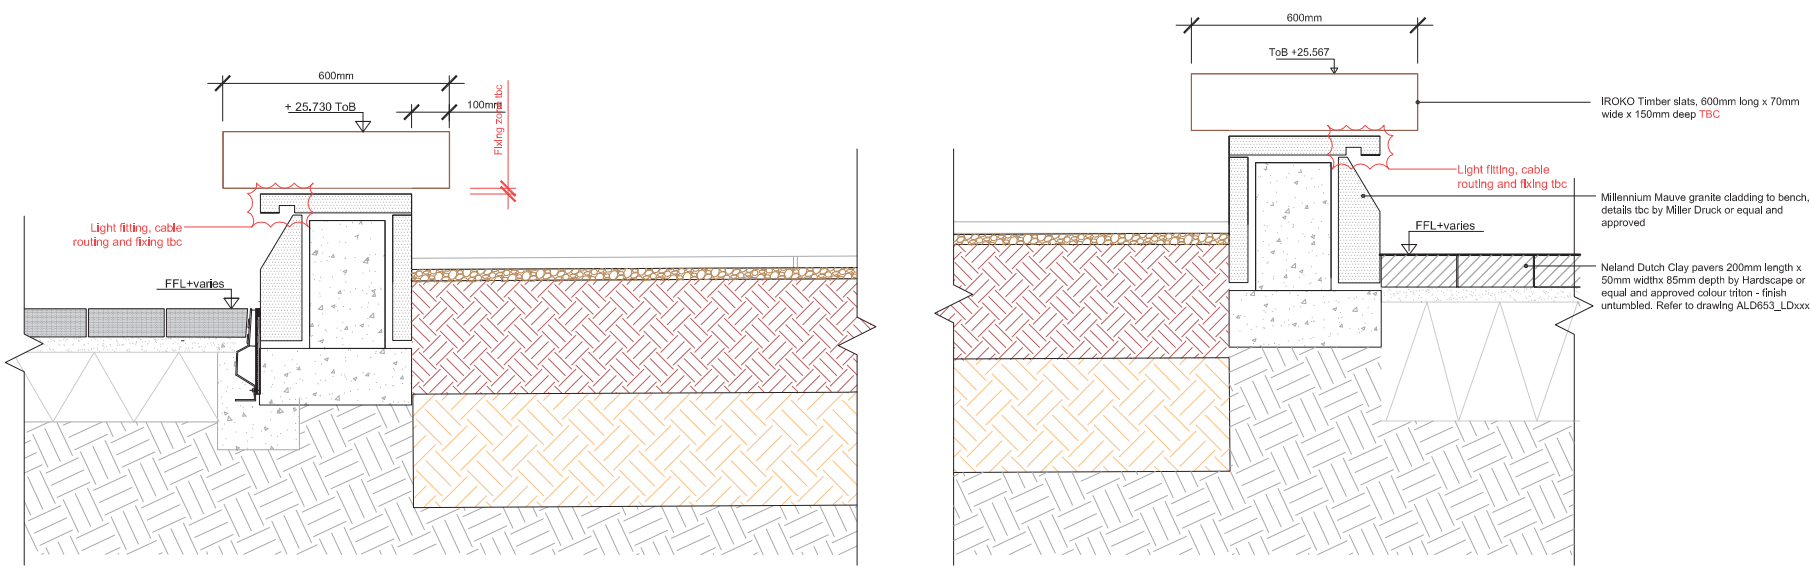

P05 Detailed Long Section through Planter 2 and Benches  
 LD851 1:10 @ A1

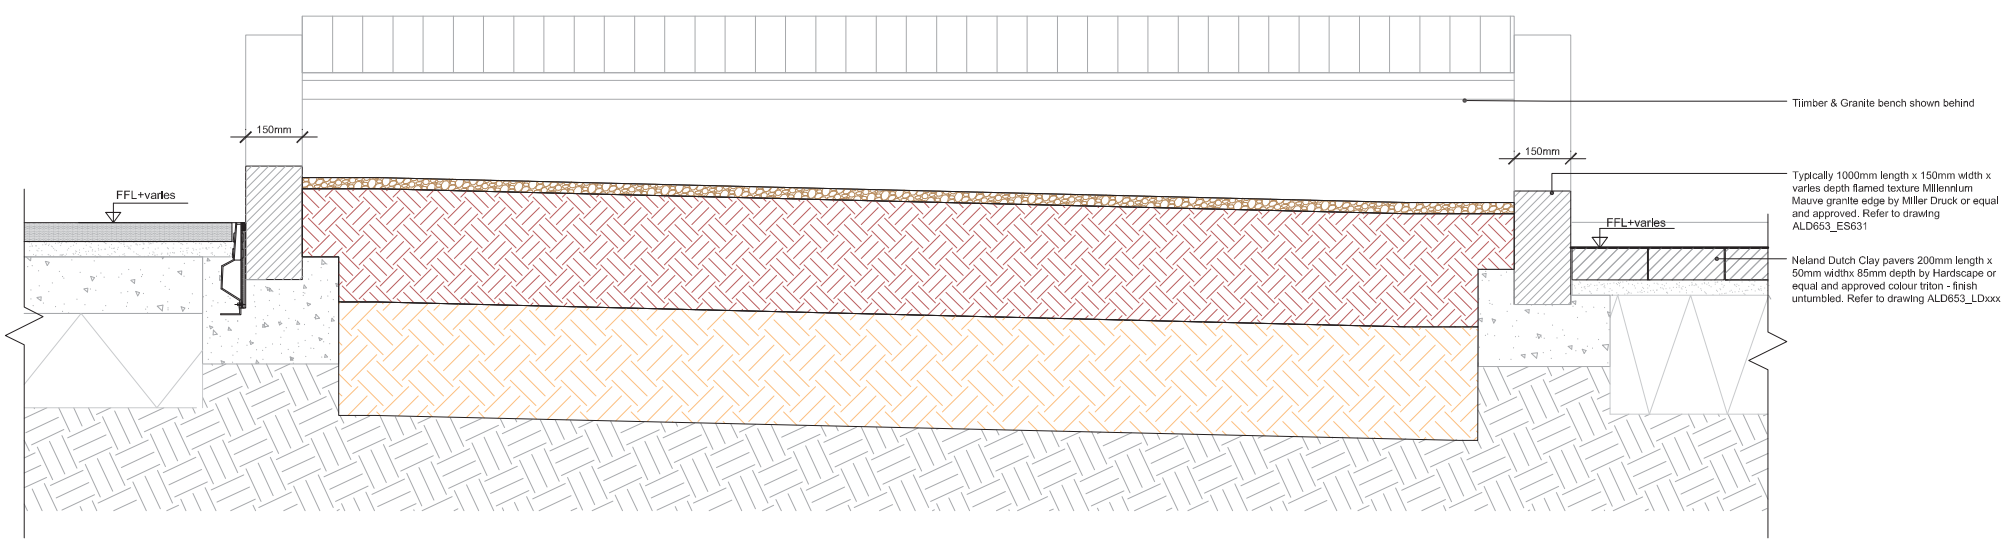

P06 Detailed Short Section through Planter 2  
 LD851 1:10 @ A1

REFERENCE DRAWINGS/DOCUMENTS

ALD653_ES632	WGY Canal Reach Planter 2 Plan Layout & Elevations E - H
--------------	--

REVISIONS

no.	Issued	date
P01	First issue for information / comment	09.03.15

CLIENT:



LANDSCAPE ARCHITECT:

The Threshing Barn  
 Bignell Park Barns  
 Chesterton, Nr. Stoeber  
 Oxfordshire OX26 1TD  
 Tel: 01865 249776  
 Email: mail@appliedlandscape.co.uk



PROJECT:

WESTERN GOODS YARD  
 KINGS CROSS CENTRAL

DRAWING TITLE:

WGY CANAL REACH  
 PLANTER 2 & BENCH DETAILS

drawn: CW	scale: 1:10 @ A1
checked: KmJ	status: Information
date: 06.03.2015	xref file ref: ALD653_LDbase
PROJECT NO. ALD653	DRAWING NUMBER: LD851
	REVISION: P01

All dimensions to be verified on site. Figure dimensions to take precedence to those scaled. Any areas indicated on this drawing are for guidance only, no responsibility is taken for their accuracy.  
 The drawing is the property of Applied Landscape Design Limited. Copyright is reserved by them and the drawing is issued on the condition that it is not copied, reproduced, altered or disclosed to any unauthorised person, other verbally or in print without the written consent in writing of Applied Landscape Design Limited.


© 2015 Applied Landscape Design Limited. All rights reserved.

CDM/H&S:  
 The works illustrated on this drawing have been reviewed against the Design CDM Risk Register and appropriate risks are noted as:

- Construction:  
 • Handling heavy materials / large pieces of stone  
 • Working at height / risk of fall  
 • Working adjacent to existing structures (P1 & T1 buildings)

NOTES:  
 1. Derived from ARUP contour plan drawing: KXC-ARP-01-GL-DR-C-11001 rev P03

5mm pencil aris to all horizontal and vertical exposed faces on kerb and planter edge units

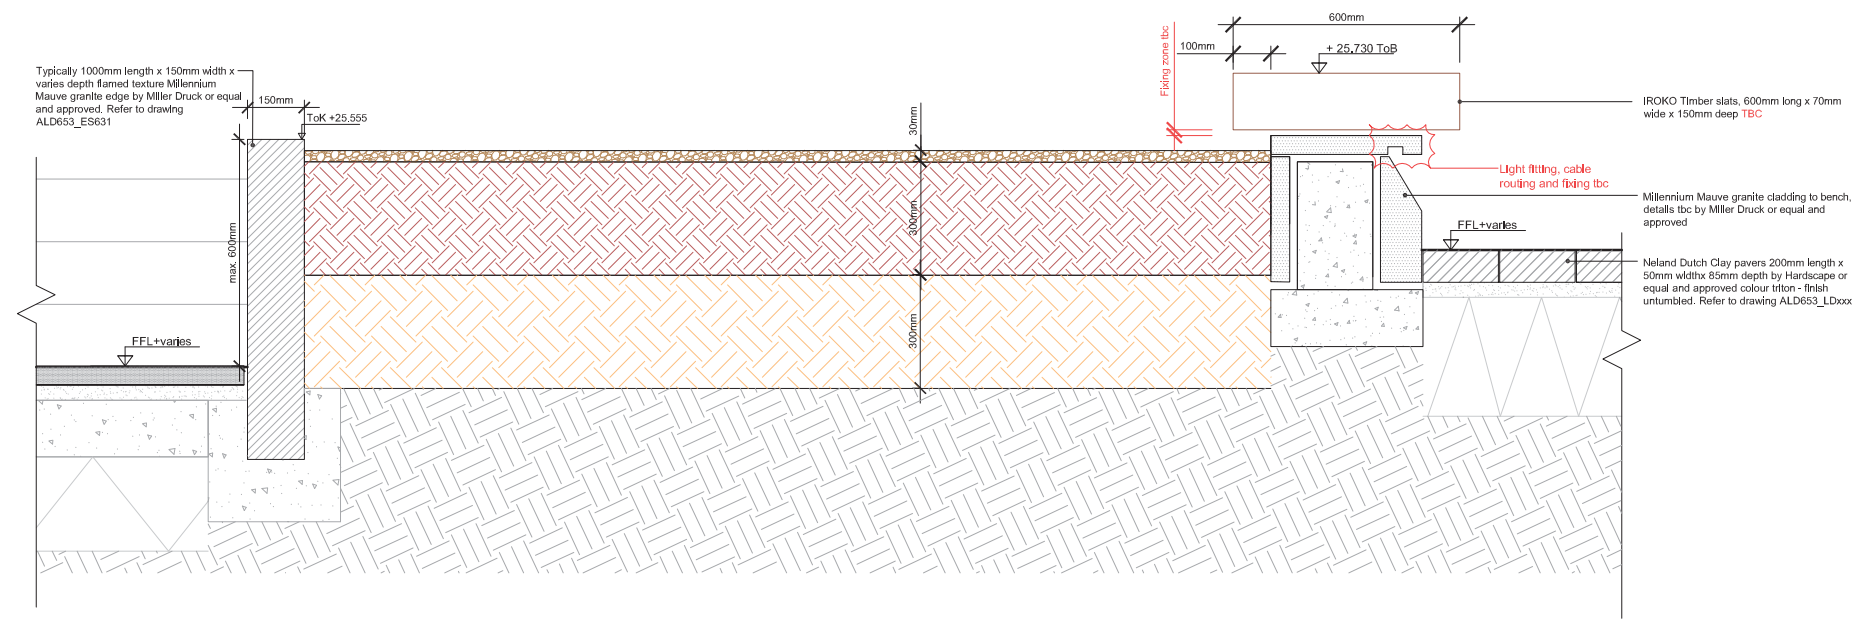

P01 Detailed Section through Planter 1 and Bench adjacent to T1 steps  
 LD850 1:10 @ A1

REFERENCE DRAWINGS/DOCUMENTS

ALD653_ES631	WGY Canal Reach Planter 1 Plan Layout & Elevations A - D
--------------	--

REVISIONS

no.	Issued	date
P01	First issue for information / comment	09,03,15

CLIENT:



LANDSCAPE ARCHITECT:

The Threshing Barn  
 Bignell Park Barns  
 Chesterton, Nr. Stoeber  
 Oxfordshire OX26 1TD  
 Tel: 01865 249776  
 Email: mail@appliedlandscape.co.uk




PROJECT:

WESTERN GOODS YARD  
 KINGS CROSS CENTRAL

DRAWING TITLE:

WGY CANAL REACH  
 PLANTER 1 & BENCH DETAILS

drawn: AF	scale: 1:10 @ A1
checked: KmJ	status: Information
date: 06.03.2015	xref file ref: ALD653_LDbase
PROJECT NO. ALD653	DRAWING NUMBER: LD850
	REVISION: P01

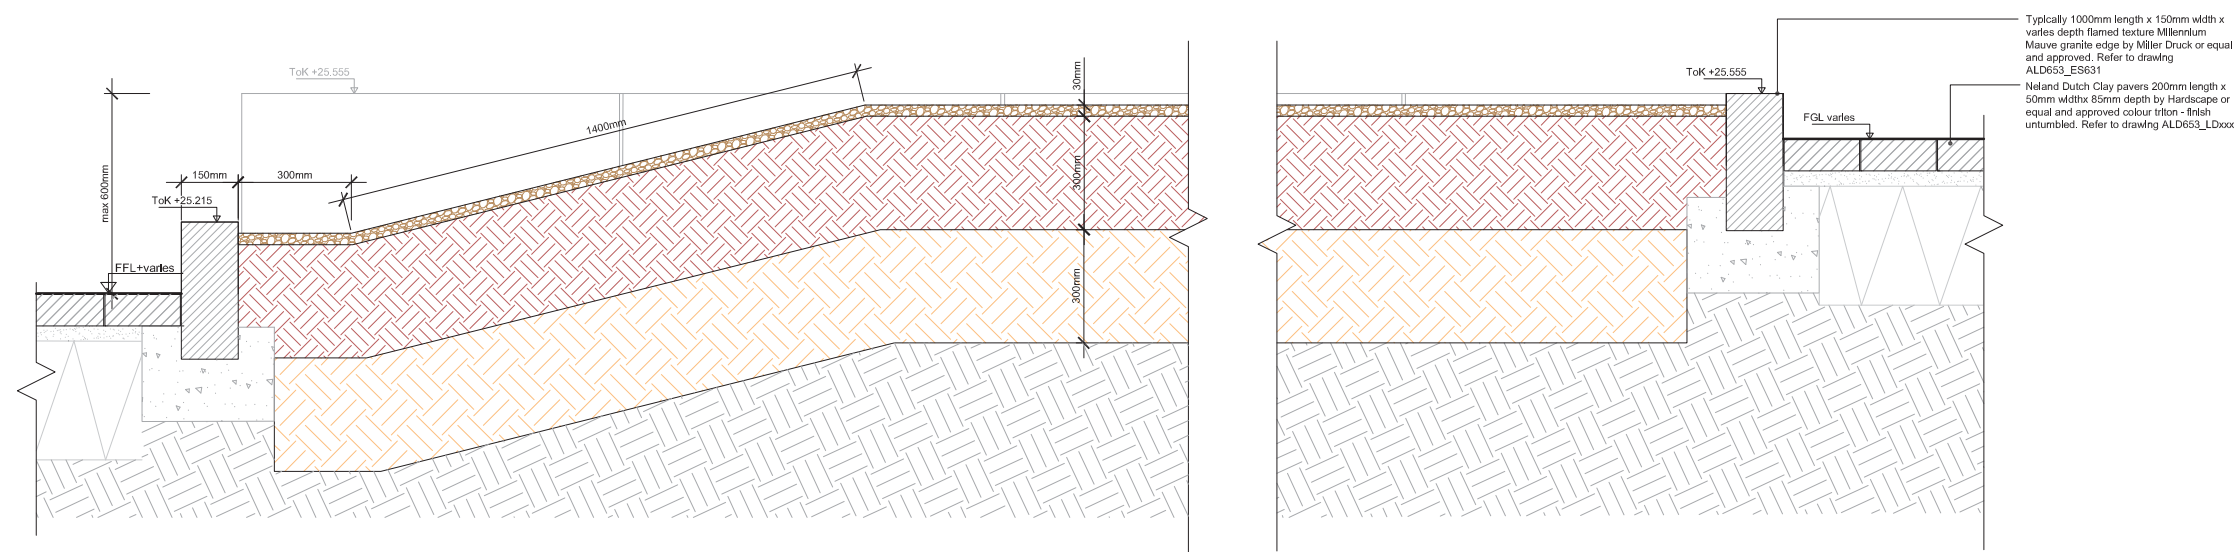

P02 Detailed Long Section through Planter 1 and Sloped Soil  
 LD850 1:10 @ A1



All dimensions to be verified on site. Figure dimensions to take precedence to those scaled. Any areas indicated on this drawing are for guidance only, no responsibility is taken for their accuracy.  
 The drawing is the property of Applied Landscape Design Limited. Copyright is reserved by them and the drawing is issued on the condition that it is not copied, reproduced, altered or disclosed to any unauthorised person, either wholly or in part without the written consent in writing of Applied Landscape Design Limited.

© 2015 Applied Landscape Design Limited. All rights reserved.

CDM/H&S:  
 The works illustrated on this drawing have been reviewed against the Design CDM Risk Register and any risks are noted as:

- Construction:
- Handling heavy materials / large pieces of stone
  - Working at height / risk of fall
  - Working adjacent to existing structures (P1 & T1 buildings)

NOTES / KEY:

Levels established from ARUP contour plan drawing:  
 KXC-ARP-01-GL-DR-C-11001 rev P03

5mm pencil axis to all horizontal and vertical exposed faces on kerb and planter edge units

REFERENCE DRAWINGS/DOCUMENTS

ALD653\_ES626 WGY Canal Reach P1 Planter Elevations  
 - ES629

REVISIONS

P02	Height of concrete wall amended issue for information / comment	01.05.2015
P01	First issue for information / comment	17.03.15

no.	Issued	date
-----	--------	------

CLIENT:



LANDSCAPE ARCHITECT:  
 The Threshing Barn  
 Bignell Park Barns  
 Chislehurst, N. Essex  
 Oxfordshire OX26 1TD  
 Tel: 01865 249776  
 Email: mail@appliedlandscape.co.uk



PROJECT:


WESTERN GOODS YARD  
 KINGS CROSS CENTRAL

DRAWING TITLE:


WGY CANAL REACH  
 P1 FACADE PLANTER 7  
 DETAILED SECTIONS

drawn:	scale:	
CW	1:10 @ A1	
checked:	status:	
KmJ	Information	
date:	xref file ref:	
06.03.2015	ALD653_LDbase	
PROJECT NO.	DRAWING NUMBER:	REVISION:
ALD653	LD858	P02


ORIGINAL A1 SIZE SHEET

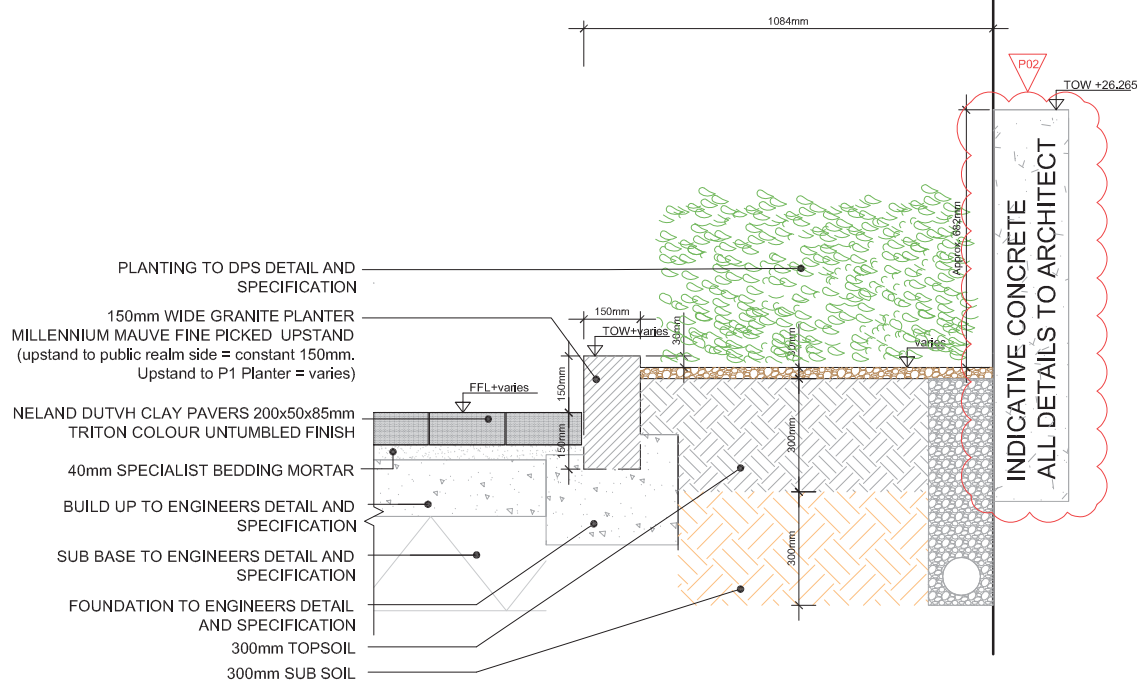


P19 Detailed Section through Planter 7 adjacent to P1 playground wall, showing upstand edge  
 LD858 1:10 @ A1

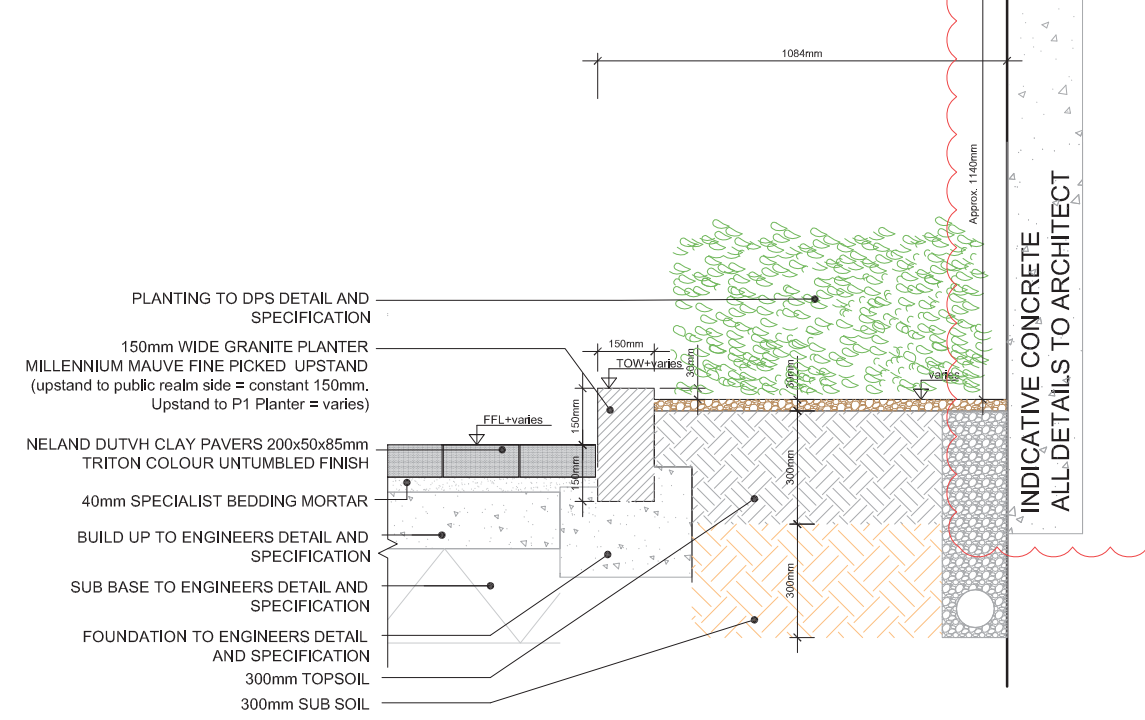


P21 Detailed Section through Planter 7 adjacent to P1 playground wall, showing upstand edge  
 LD858 1:10 @ A1

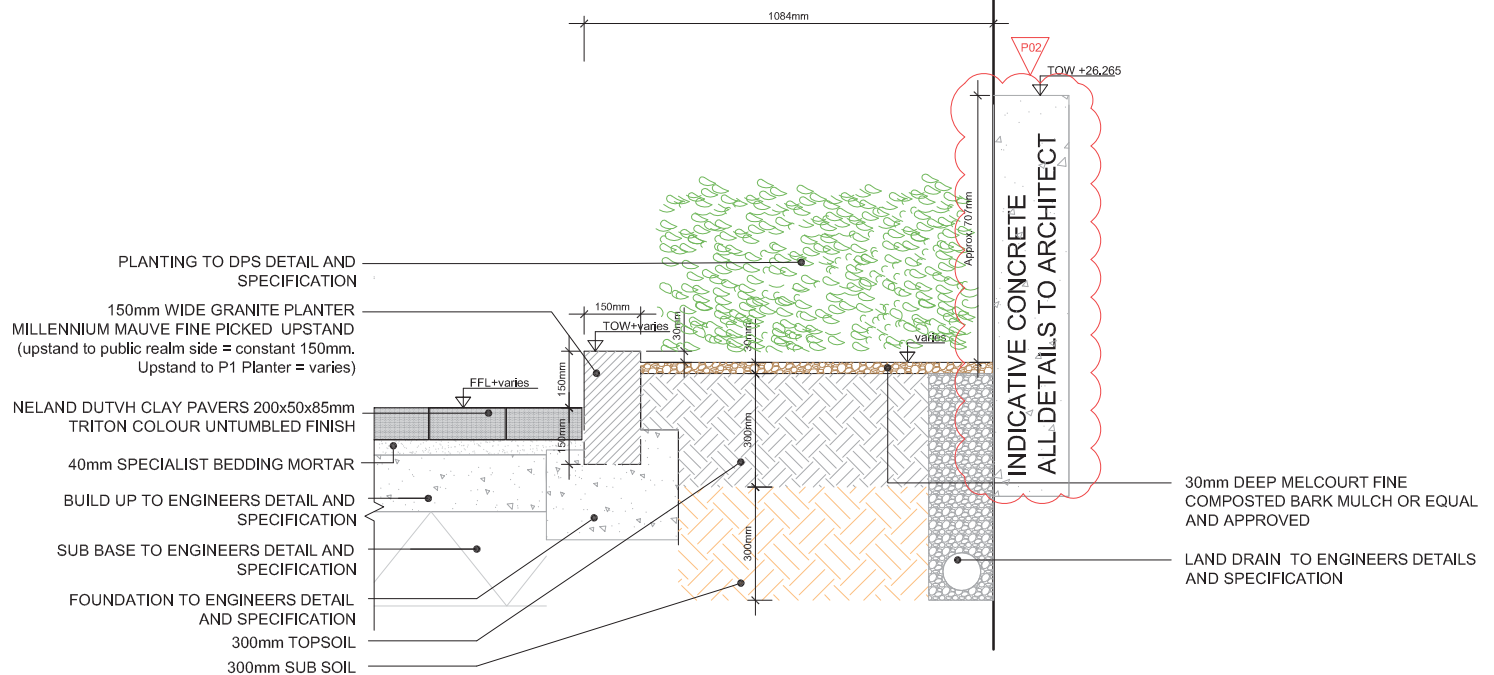


P20 Detailed Section through Planter 7 adjacent to P1 playground wall, showing upstand edge  
 LD858 1:10 @ A1

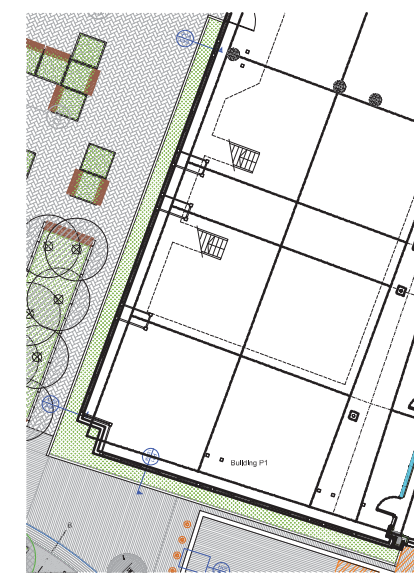


SECTION LOCATION PLAN  
 NTS

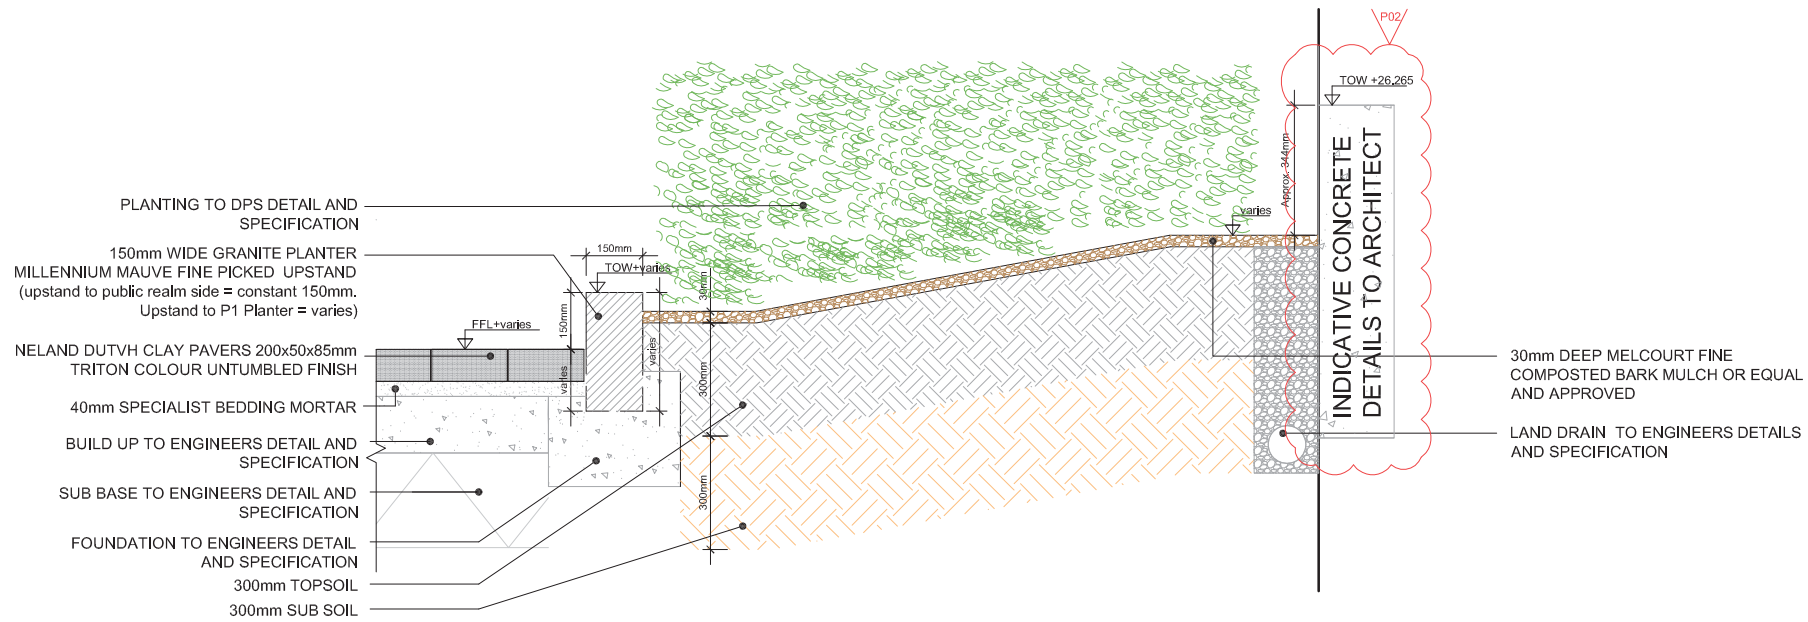

P17 Detailed Section through Planter 6 adjacent to P1 playground wall, showing upstand edge  
LD857 1:10 @ A1

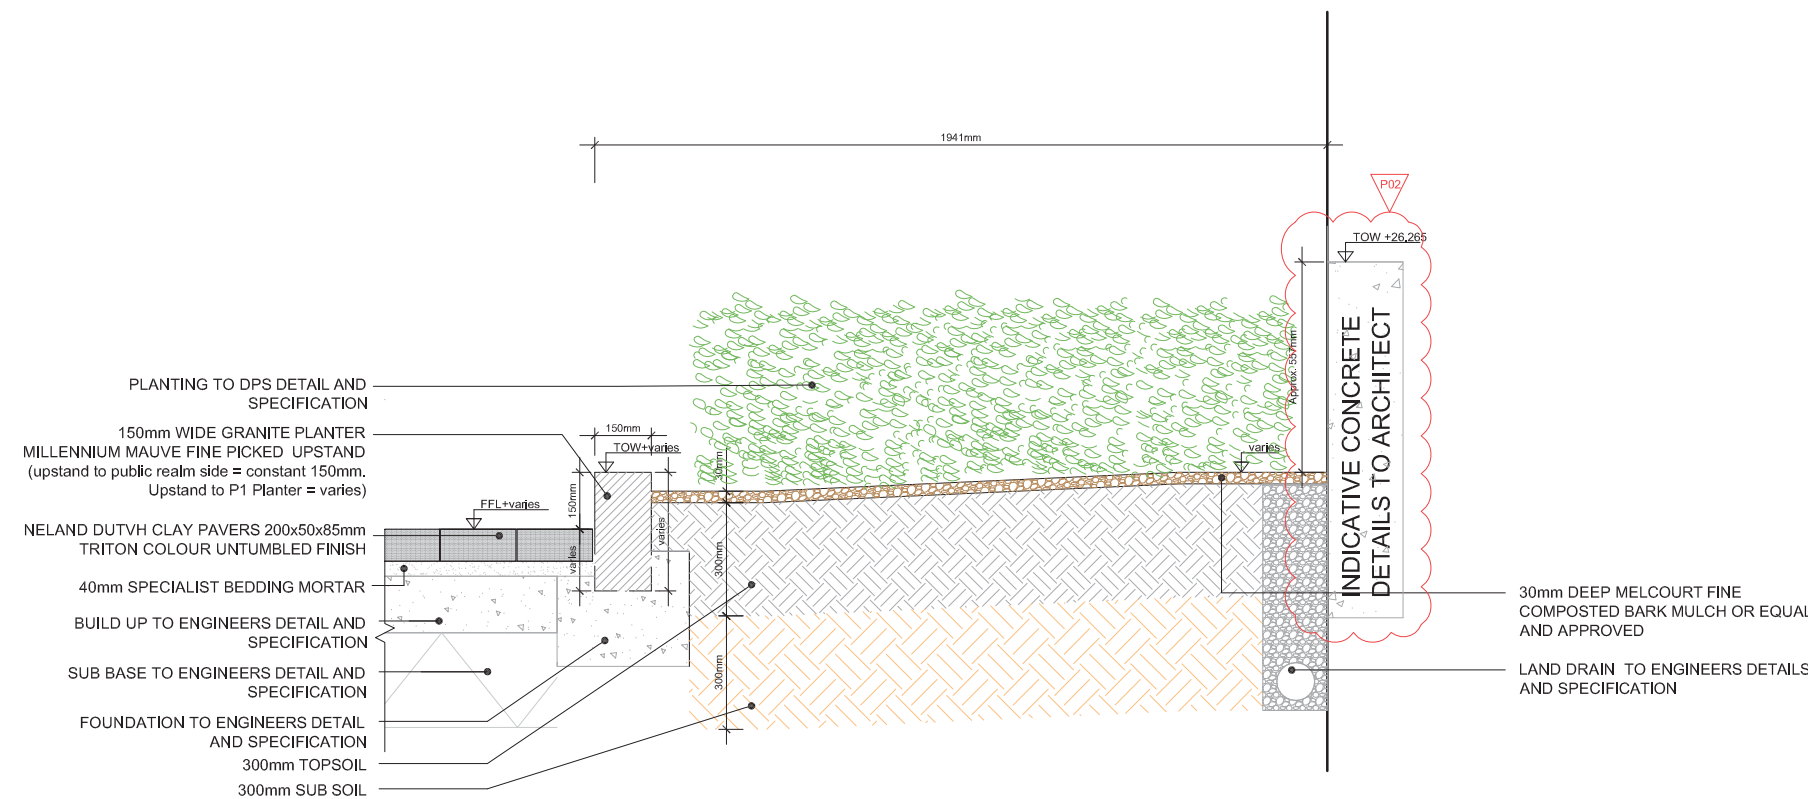

P18 Detailed Section through Planter 6 adjacent to P1 playground wall, showing upstand edge  
LD857 1:10 @ A1

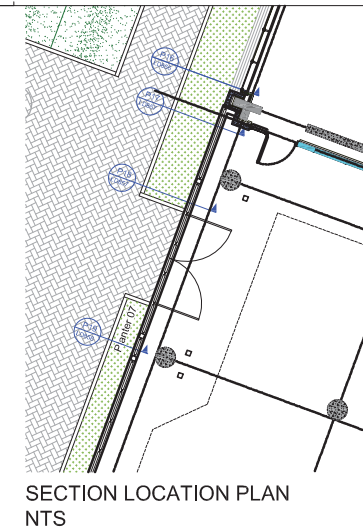

All dimensions to be verified on site. Figure dimensions to take precedence to those scaled. Any areas indicated on this drawing are for guidance only, no responsibility is taken for their accuracy.

This drawing is the property of Applied Landscape Design Limited. Copyright is reserved by them and the drawing is issued on the condition that it is not copied, reproduced, altered or disclosed to any unauthorized person, other verbally or in print without the written consent in writing of Applied Landscape Design Limited.

© 2015 Applied Landscape Design Limited. All rights reserved.

CDM/H&S:  
The works illustrated on this drawing have been reviewed against the Design CDM Risk Register and a Risk Assessment are noted as:  
Construction:  
• Handling heavy materials / large pieces of stone  
• Working at height / risk of fall  
• Working adjacent to existing structures (P1 & T1 buildings)

NOTES / KEY:  
Levels established from ARUP contour plan drawing:  
KXC-ARP-01-GL-DR-C-11001 rev P03

5mm pencil axis to all horizontal and vertical exposed faces on kerb and planter edge units

REFERENCE DRAWINGS/DOCUMENTS

ALD653_ES626 - ES629	WGY Canal Reach P1 Planter Elevations
----------------------	---------------------------------------

REVISIONS

no.	Issued	date
P02	Height of concrete wall amended issue for information / comment	01.05.2015
P01	First issue for information / comment	17.03.2015

CLIENT:

LANDSCAPE ARCHITECT:

The Threshing Barn  
Bignell Park Barns  
Chislehurst, N. Essex  
Oxfordshire OX26 1TD  
Tel: 01865 249776  
Email: mail@appliedlandscape.co.uk

PROJECT:  
WESTERN GOODS YARD  
KINGS CROSS CENTRAL

DRAWING TITLE:  
WGY CANAL REACH  
P1 FACADE PLANTER 6  
DETAILED SECTIONS SHEET 3

drawn: CW	scale: 1:10 @ A1
checked: KmJ	status: Information
date: 06.03.2015	xref file ref: ALD653_LDbase
PROJECT NO. ALD653	DRAWING NUMBER: LD857
	REVISION: P02

All dimensions to be verified on site. Figure dimensions to take precedence to those scaled. Any areas indicated on this drawing are for guidance only, no responsibility is taken for their accuracy.  
 The drawing is the property of Applied Landscape Design Limited. Copyright is reserved by them and the drawing is issued on the condition that it is not copied, reproduced, altered or disclosed to any unauthorized person, either wholly or in part without the written consent in writing of Applied Landscape Design Limited.

© 2015 Applied Landscape Design Limited. All rights reserved.


**CDM/H&S:**  
 The works illustrated on this drawing have been reviewed against the Design CDM Risk Register and a Risk Assessment are noted as:

- Construction:**
- Handling heavy materials / large pieces of stone
  - Working at height / risk of fall
  - Working adjacent to existing structures (P1 & T1 buildings)


**NOTES / KEY:**

Levels established from ARUP contour plan drawing:  
 KXC-ARP-01-GL-DR-C-11001 rev P03


5mm pencil axis to all horizontal and vertical exposed faces on kerb and planter edge units

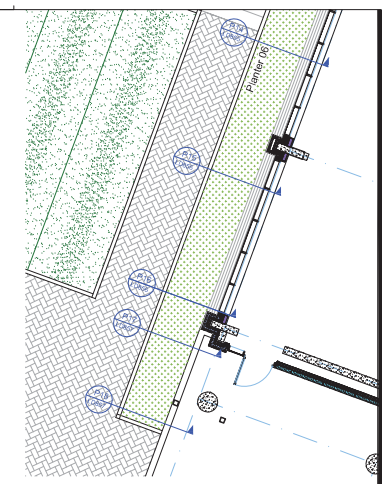

SECTION LOCATION PLAN NTS

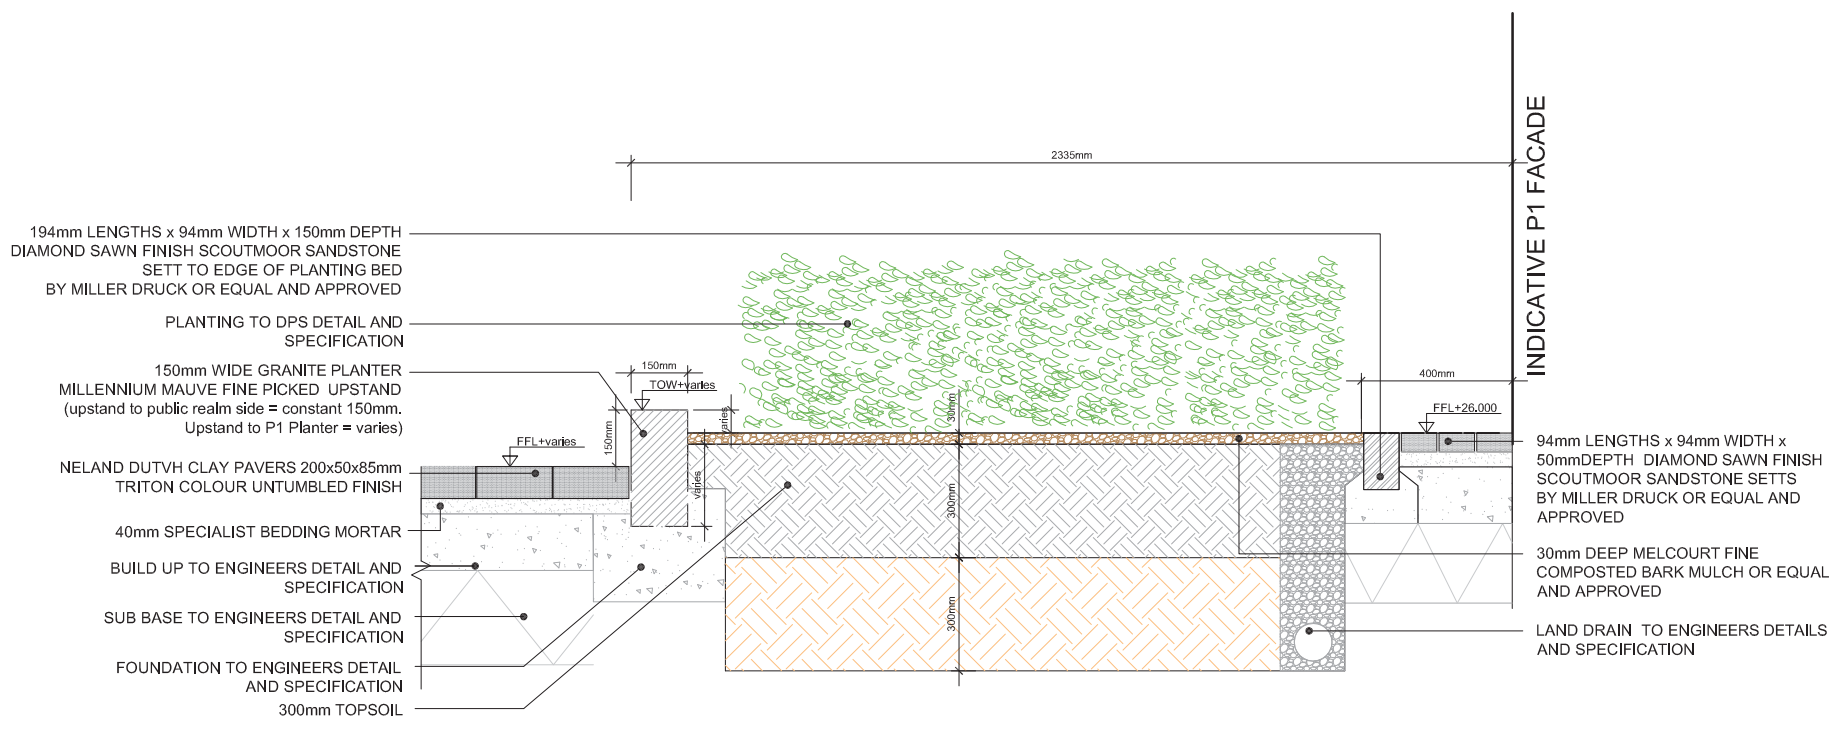

P15 Detailed Section through Planter 6 adjacent to P1, showing upstand edge  
 LD856 1:10 @ A1

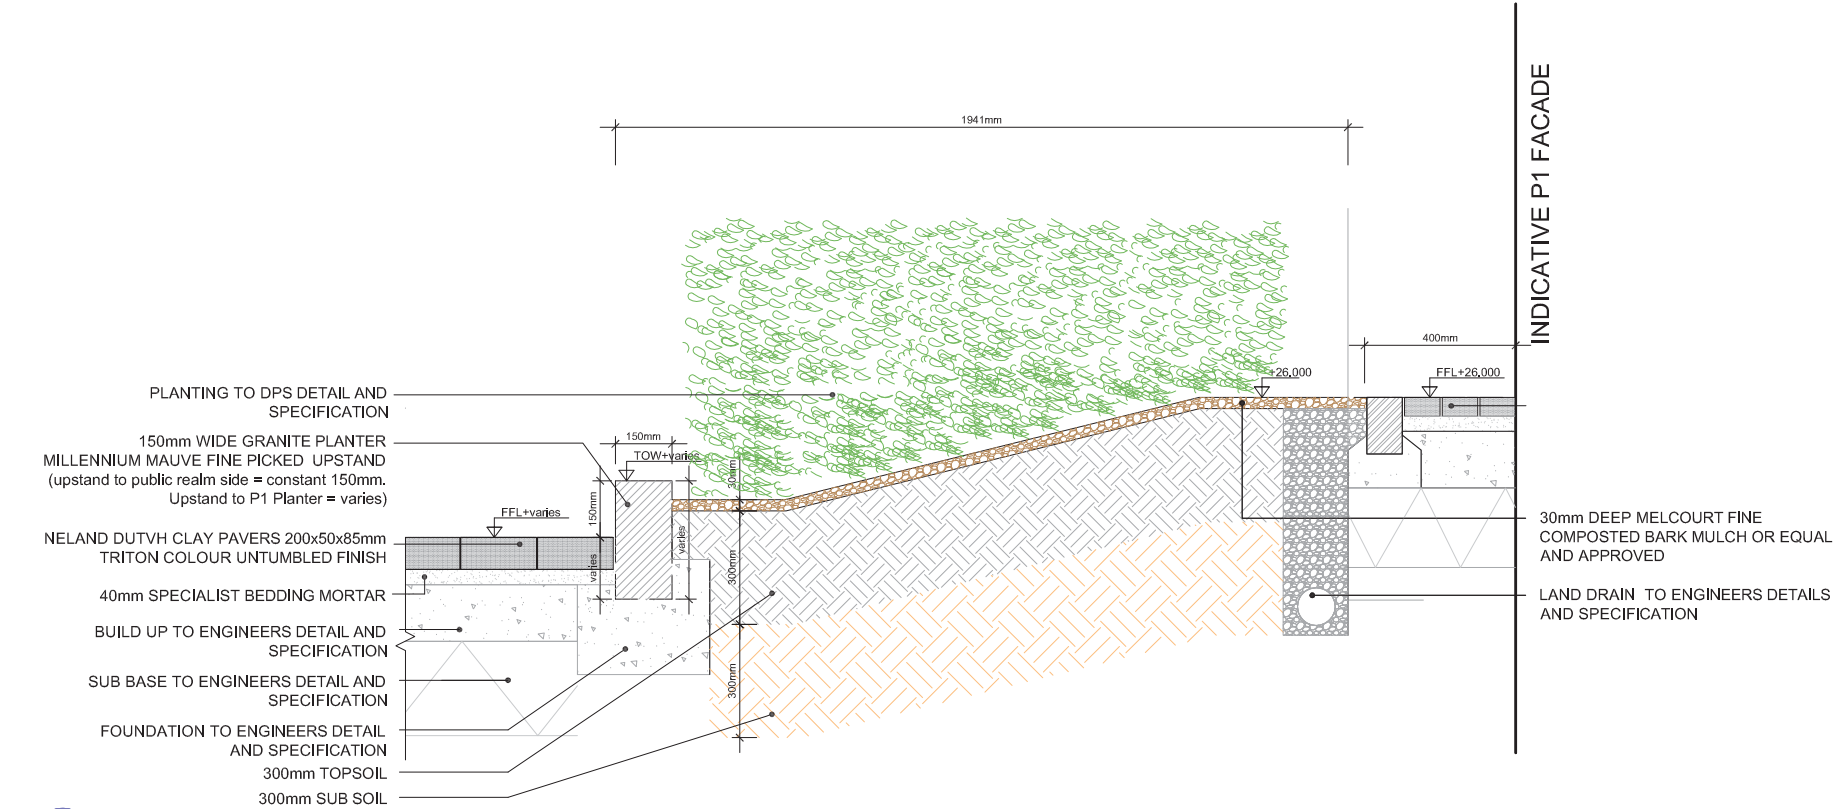

P16 Detailed Section through Planter 6 adjacent to P1, showing upstand edge and sandstone setts  
 LD856 1:10 @ A1

REFERENCE DRAWINGS/DOCUMENTS

ALD653_ES626 - ES629	WGY Canal Reach P1 Planter Elevations
----------------------	---------------------------------------

REVISIONS

no.	Issued	date
P01	First issue for information / comment	17.03.15

CLIENT:



LANDSCAPE ARCHITECT:

The Threshing Barn  
 Bignell Park Barns  
 Chesterton, Nr. Stoeber  
 Oxfordshire OX26 1TD  
 Tel: 01865 249776  
 Email: mail@appliedlandscape.co.uk



PROJECT:

WESTERN GOODS YARD  
 KINGS CROSS CENTRAL

DRAWING TITLE:

WGY CANAL REACH  
 P1 FACADE PLANTER 6  
 DETAILED SECTIONS SHEET 2

drawn: CW	scale: 1:10 @ A1
checked: KmJ	status: Information
date: 06.03.2015	xref file ref: ALD653_LDbase
PROJECT NO. ALD653	REVISION: LD856 P01

194mm LENGTHS x 94mm WIDTH x 150mm DEPTH  
DIAMOND SAWN FINISH SCOUTMOOR SANDSTONE  
SETT TO EDGE OF PLANTING BED  
BY MILLER DRUCK OR EQUAL AND APPROVED

PLANTING TO DPS DETAIL AND  
SPECIFICATION

150mm WIDE GRANITE PLANTER  
MILLENNIUM MAUVE FINE PICKED UPSTAND  
(upstand to public realm side = constant 150mm.  
Upstand to P1 Planter = varies)

DIAMOND SAWN FINISH, SCOUTMOOR  
SANDSTONE PAVIOR  
BETWEEN 700mm - 900mm RANDOM LENGTH  
x 600mm WIDTH x 50mm DEPTH  
BY MILLER DRUCK OR EQUAL AND  
APPROVED


40mm SPECIALIST BEDDING MORTAR

BUILD UP TO ENGINEERS DETAIL AND  
SPECIFICATION

SUB BASE TO ENGINEERS DETAIL AND  
SPECIFICATION

FOUNDATION TO ENGINEERS DETAIL  
AND SPECIFICATION

300mm TOPSOIL  
300mm SUB SOIL

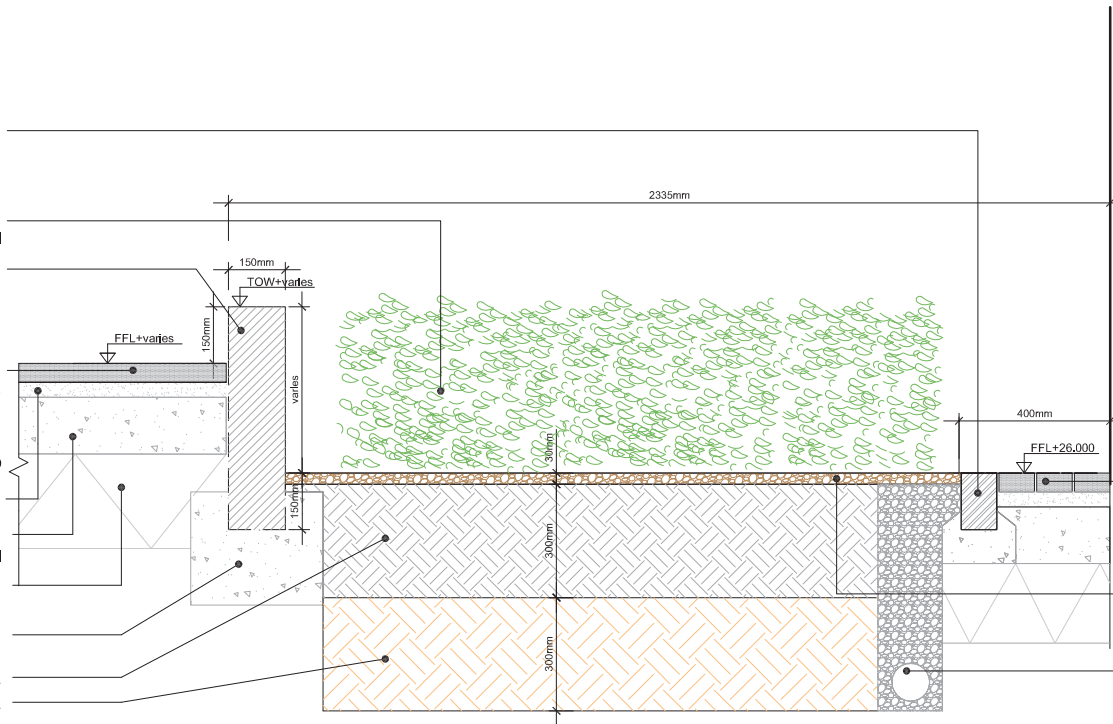

INDICATIVE P1 FACADE

94mm LENGTHS x 94mm WIDTH x  
50mm DEPTH DIAMOND SAWN FINISH  
SCOUTMOOR SANDSTONE SETTS  
BY MILLER DRUCK OR EQUAL AND  
APPROVED

30mm DEEP MELCOURT FINE  
COMPOSTED BARK MULCH OR EQUAL  
AND APPROVED

LAND DRAIN TO ENGINEERS DETAILS  
AND SPECIFICATION

P13 Detailed Section through Planter 6 adjacent to P1, showing upstand edge  
LD855 1:10 @ A1

194mm LENGTHS x 94mm WIDTH x 150mm DEPTH  
DIAMOND SAWN FINISH SCOUTMOOR SANDSTONE  
SETT TO EDGE OF PLANTING BED  
BY MILLER DRUCK OR EQUAL AND APPROVED

PLANTING TO DPS DETAIL AND  
SPECIFICATION

150mm WIDE GRANITE PLANTER  
MILLENNIUM MAUVE FINE PICKED UPSTAND  
(upstand to public realm side = constant 150mm.  
Upstand to P1 Planter = varies)

NELAND DUTVH CLAY PAVERS 200x50x85mm  
TRITON COLOUR UNTUMBLED FINISH


40mm SPECIALIST BEDDING MORTAR

BUILD UP TO ENGINEERS DETAIL AND  
SPECIFICATION

SUB BASE TO ENGINEERS DETAIL AND  
SPECIFICATION

FOUNDATION TO ENGINEERS DETAIL  
AND SPECIFICATION

300mm TOPSOIL  
300mm SUB SOIL

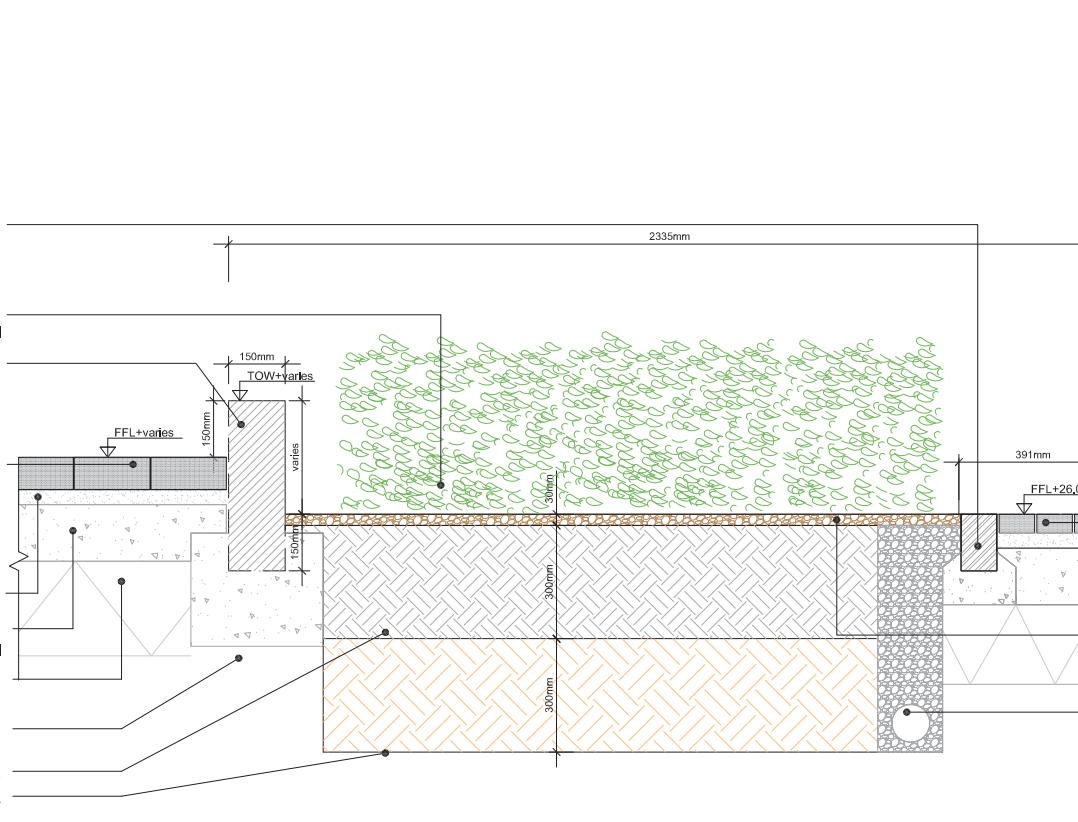


INDICATIVE P1 FACADE

94mm LENGTHS x 94mm WIDTH x  
50mm DEPTH DIAMOND SAWN FINISH  
SCOUTMOOR SANDSTONE SETTS  
BY MILLER DRUCK OR EQUAL AND  
APPROVED

30mm DEEP MELCOURT FINE  
COMPOSTED BARK MULCH OR EQUAL  
AND APPROVED

LAND DRAIN TO ENGINEERS DETAILS  
AND SPECIFICATION

P14 Detailed Section through Planter 6 adjacent to P1, showing upstand edge  
LD855 1:10 @ A1

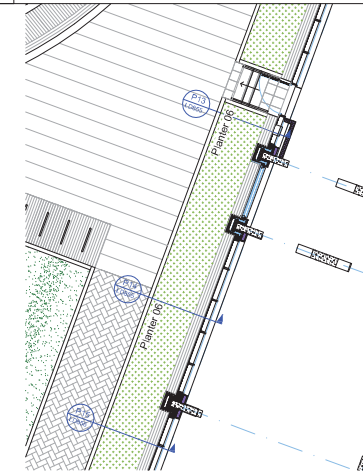

SECTION LOCATION PLAN  
NTS

All dimensions to be verified on site. Figure dimensions to take precedence to those scaled. Any areas indicated on this drawing are for guidance only, no responsibility is taken for their accuracy.

This drawing is the property of Applied Landscape Design Limited. Copyright is reserved by them and the drawing is issued on the condition that it is not copied, reproduced, altered or disclosed to any unauthorized person, either wholly or in part without the written consent in writing of Applied Landscape Design.

© 2015 Applied Landscape Design Limited. All rights reserved.

CDM/H&S:  
The works illustrated on this drawing have been reviewed against the Design CDM Risk Register and a Risk Assessment are noted as:

- Construction:
- Handling heavy materials / large pieces of stone
  - Working at height / risk of fall
  - Working adjacent to existing structures (P1 & T1 buildings)

NOTES / KEY:

Levels established from ARUP contour plan drawing:  
KXC-ARP-01-GL-DR-C-11001 rev P03

5mm pencil axis to all horizontal and vertical exposed faces on kerb and planter edge units

REFERENCE DRAWINGS/DOCUMENTS

ALD653_ES626 - ES629	WGY Canal Reach P1 Planter Elevations
----------------------	---------------------------------------

REVISIONS

no.	Issued	date
P01	First issue for information / comment	17.03.15

CLIENT:



LANDSCAPE ARCHITECT:

The Threshing Barn  
Bignell Park Barns  
Chislehurst, N. Essex  
Oxfordshire OX26 1TD  
Tel: 01865 249776  
Email: mail@appliedlandscape.co.uk



PROJECT:

WESTERN GOODS YARD  
KINGS CROSS CENTRAL

DRAWING TITLE:

WGY CANAL REACH  
P1 FACADE PLANTER 6  
DETAILED SECTIONS SHEET 1

drawn:	scale:	
CW	1:10 @ A1	
checked:	status:	
KmJ	Information	
date:	xref file ref:	
06.03.2015	ALD653_LDbase	
PROJECT NO.	DRAWING NUMBER:	REVISION:
ALD653	LD855	P01

194mm LENGTHS x 94mm WIDTH x 150mm DEPTH  
DIAMOND SAWN FINISH SCOUTMOOR SANDSTONE  
SETT TO EDGE OF PLANTING BED  
BY MILLER DRUCK OR EQUAL AND APPROVED

PLANTING TO DPS DETAIL AND  
SPECIFICATION

150mm WIDE GRANITE PLANTER  
MILLENNIUM MAUVE FINE PICKED UPSTAND  
(upstand to public realm side = constant 150mm.  
Upstand to P1 Planter = varies)


DIAMOND SAWN FINISH, SCOUTMOOR  
SANDSTONE PAVIOR  
BETWEEN 700mm - 900mmRANDOM LENGTH  
x 600mm WIDTH x 50mm DEPTH  
BY MILLER DRUCK OR EQUAL AND  
APPROVED

40mm SPECIALIST BEDDING MORTAR  
BUILD UP TO ENGINEERS DETAIL AND  
SPECIFICATION

SUB BASE TO ENGINEERS DETAIL AND  
SPECIFICATION

FOUNDATION TO ENGINEERS DETAIL  
AND SPECIFICATION

300mm TOPSOIL  
300mm SUB SOIL

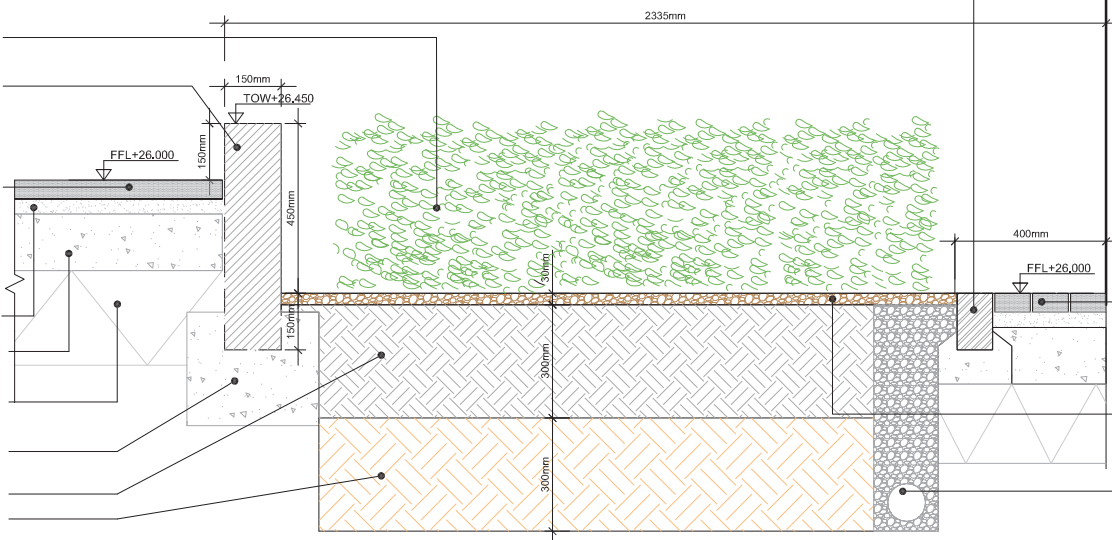

INDICATIVE P1 FACADE

94mm LENGTHS x 94mm WIDTH x  
50mmDEPTH DIAMOND SAWN FINISH  
SCOUTMOOR SANDSTONE SETTS  
BY MILLER DRUCK OR EQUAL AND  
APPROVED

30mm DEEP MELCOURT FINE  
COMPOSTED BARK MULCH OR EQUAL  
AND APPROVED

LAND DRAIN TO ENGINEERS DETAILS  
AND SPECIFICATION

P11 Detailed Section through Planter 5 adjacent to P1, showing upstand edge  
LD854 1:10 @ A1

PLANTING TO DPS DETAIL AND  
SPECIFICATION

150mm WIDE GRANITE PLANTER  
MILLENNIUM MAUVE FINE PICKED UPSTAND  
(upstand to public realm side = constant 150mm.  
Upstand to P1 Planter = varies)


DIAMOND SAWN FINISH, SCOUTMOOR  
SANDSTONE PAVIOR  
BETWEEN 700mm - 900mmRANDOM LENGTH  
x 600mm WIDTH x 50mm DEPTH  
BY MILLER DRUCK OR EQUAL AND  
APPROVED

40mm SPECIALIST BEDDING MORTAR  
BUILD UP TO ENGINEERS DETAIL AND  
SPECIFICATION

SUB BASE TO ENGINEERS DETAIL AND  
SPECIFICATION

FOUNDATION TO ENGINEERS DETAIL  
AND SPECIFICATION

300mm TOPSOIL  
300mm SUB SOIL

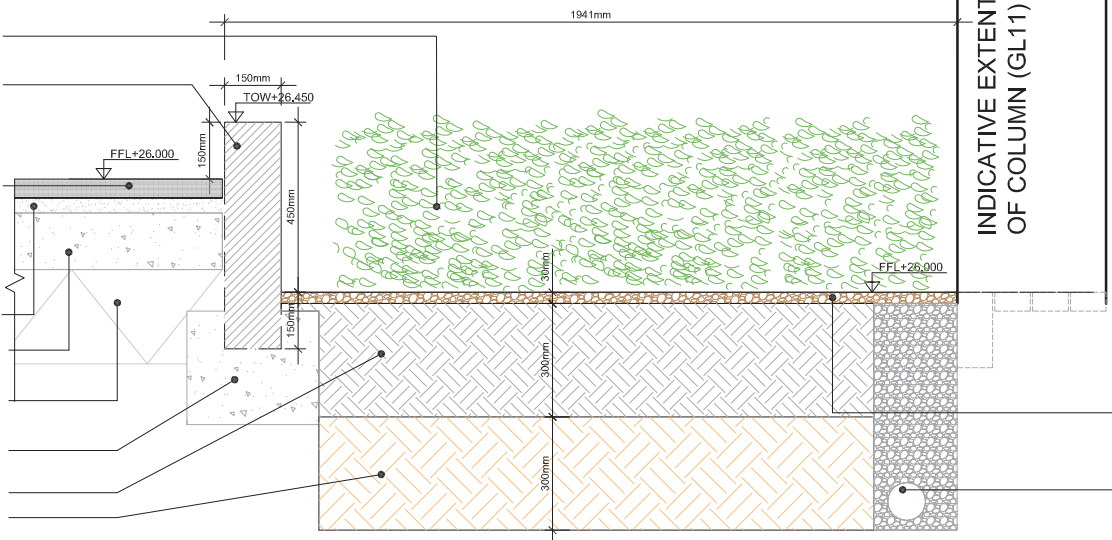


INDICATIVE EXTENT  
OF COLUMN (GL11)

INDICATIVE P1 FACADE

30mm DEEP MELCOURT FINE  
COMPOSTED BARK MULCH OR EQUAL  
AND APPROVED

LAND DRAIN TO ENGINEERS DETAILS  
AND SPECIFICATION

P12 Detailed Section through Planter 5 adjacent to P1 building column, showing upstand edge  
LD854 Scale: 1:10 @ A1

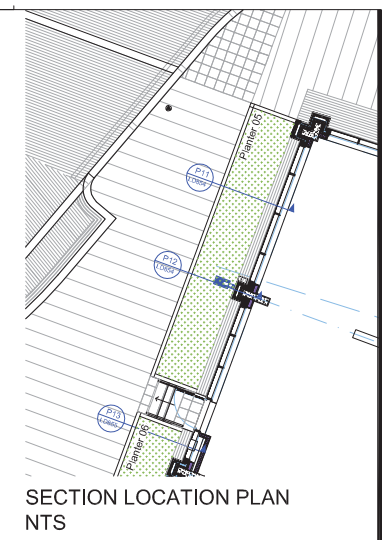

SECTION LOCATION PLAN  
NTS

All dimensions to be verified on site. Figure dimensions to take precedence to those scaled. Any areas indicated on this drawing are for guidance only, no responsibility is taken for their accuracy.

This drawing is the property of Applied Landscape Design Limited. Copyright is reserved by them and the drawing is issued on the condition that it is not copied, reproduced, stored or otherwise used by any unauthorised person, either wholly or in part without the written consent in writing of Applied Landscape Design Limited.

© 2015 Applied Landscape Design Limited. All rights reserved.

CDM/H&S:  
The works illustrated on this drawing have been reviewed against the Design CDM Risk Register and a/Work Risk are noted as:  
Construction:  
• Handling heavy materials / large pieces of stone  
• Working at height / risk of fall  
• Working adjacent to existing structures (P1 & T1 buildings)

NOTES / KEY:  
Levels established from ARUP contour plan drawing:  
KXC-ARP-01-GL-DR-C-11001 rev P03  
5mm pencil axis to all horizontal and vertical exposed faces on kerb and planter edge units

REFERENCE DRAWINGS/DOCUMENTS

ALD653_ES626 - ES629	WGY Canal Reach P1 Planter Elevations
-------------------------	---------------------------------------

REVISIONS

no.	Issued	date
P01	First issue for information / comment	17.03.15

CLIENT:

LANDSCAPE ARCHITECT:  
The Threshing Barn  
Bignell Park Barns  
Chislehurst, N. Essex  
Oxfordshire OX26 1TD  
Tel: 01865 249776  
Email: mail@appliedlandscape.co.uk

PROJECT:  
WESTERN GOODS YARD  
KINGS CROSS CENTRAL

DRAWING TITLE:  
WGY CANAL REACH  
P1 FACADE PLANTER 5  
DETAILED SECTIONS

drawn: CW	scale: 1:10 @ A1
checked: KmJ	status: Information
date: 06.03.2015	xref file ref: ALD653_LDbase
PROJECT NO. ALD653	DRAWING NUMBER: LD854
	REVISION: P01

All dimensions to be verified on site. Figure dimensions to take precedent to those scaled. Any areas indicated on this drawing are for guidance only, no responsibility is taken for their accuracy.  
 The drawing is the property of Applied Landscape Design Limited. Copyright is reserved by them and the drawing is issued on the condition that it is not copied, reproduced, altered or disclosed to any unauthorised person, either wholly or in part without the written consent in writing of Applied Landscape Design Limited.

© 2015 Applied Landscape Design Limited. All rights reserved.

**CDM/H&S:**  
 The works illustrated on this drawing have been reviewed against the Design CDM Risk Register and a JH/Health Risk are noted as:  
**Construction:**  
 • Handling heavy materials / large pieces of stone  
 • Working at height / risk of fall  
 • Working adjacent to existing structures (Gas Holder #)  
**Maintenance:**  
 Demolition:

**NOTES / KEY:**

**REFERENCE DRAWINGS/DOCUMENTS**

ALD653\_LD600 - LD904 WGY Gas Holder & Brick Cladding Details

**REVISIONS**

no.	Issued	date
P01	First Issue for Information	04.03.2015




**LANDSCAPE ARCHITECT:**  
 The Threshing Barn  
 Bignell Park Barns  
 Chesterton, Nr. Skeeter  
 Oxfordshire OX26 1TD  
 Tel: 01865 249776  
 Email: mail@appliedlandscape.co.uk

**PROJECT:**  
 WESTERN GOODS YARD  
 KINGS CROSS CENTRAL





**DRAWING TITLE:**  
 WGY CANAL REACH  
 P1 FACADE PLANTERS  
 I - K

drawn: OM	scale: 1:10 @ A1
checked: KmJ	status: Information
date: 23.02.2015	xref file ref: ALD653_ESbase
PROJECT NO. ALD653	REVISION: ES629 P01

ORIGINAL A1 SIZE SHEET

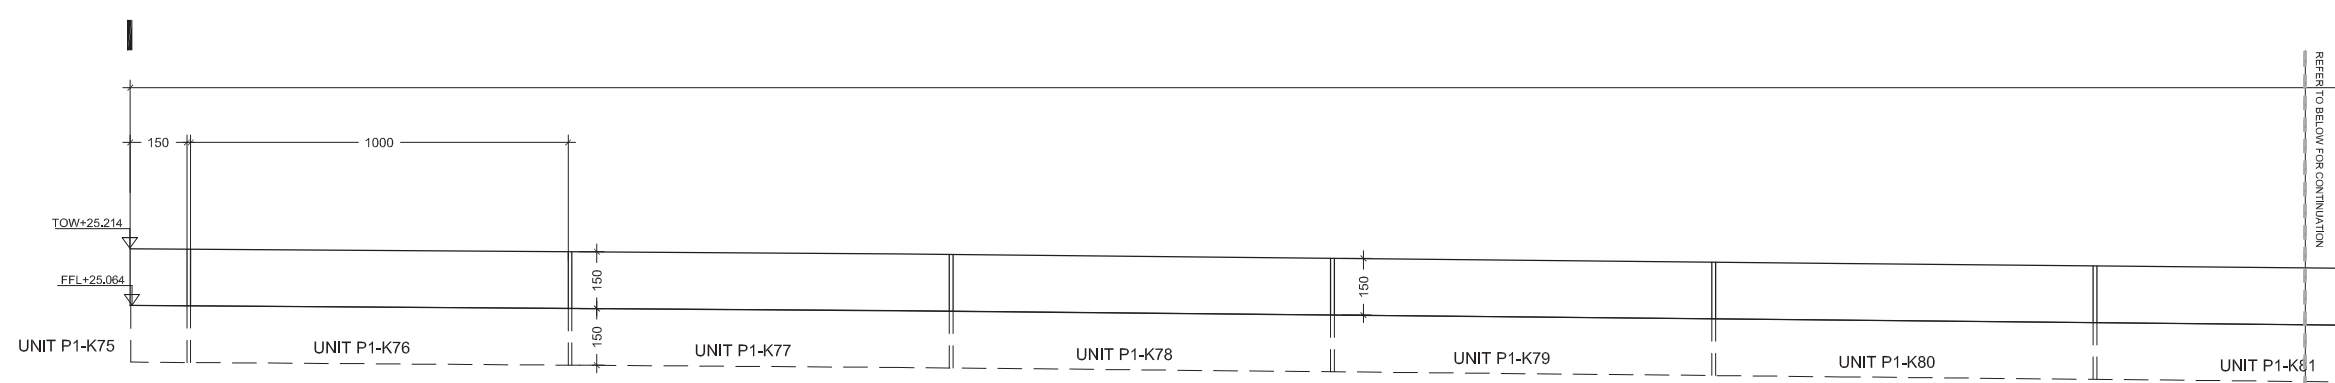

ELEVATION I - 90° to ELEVATION H

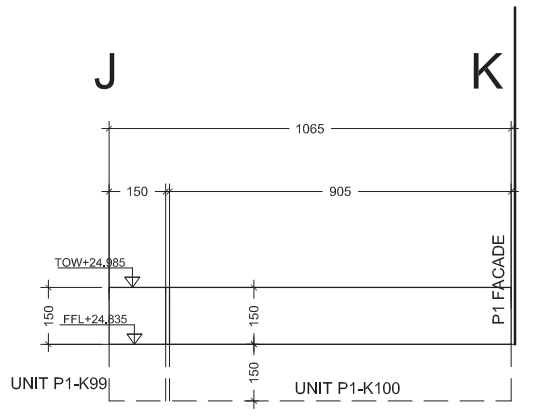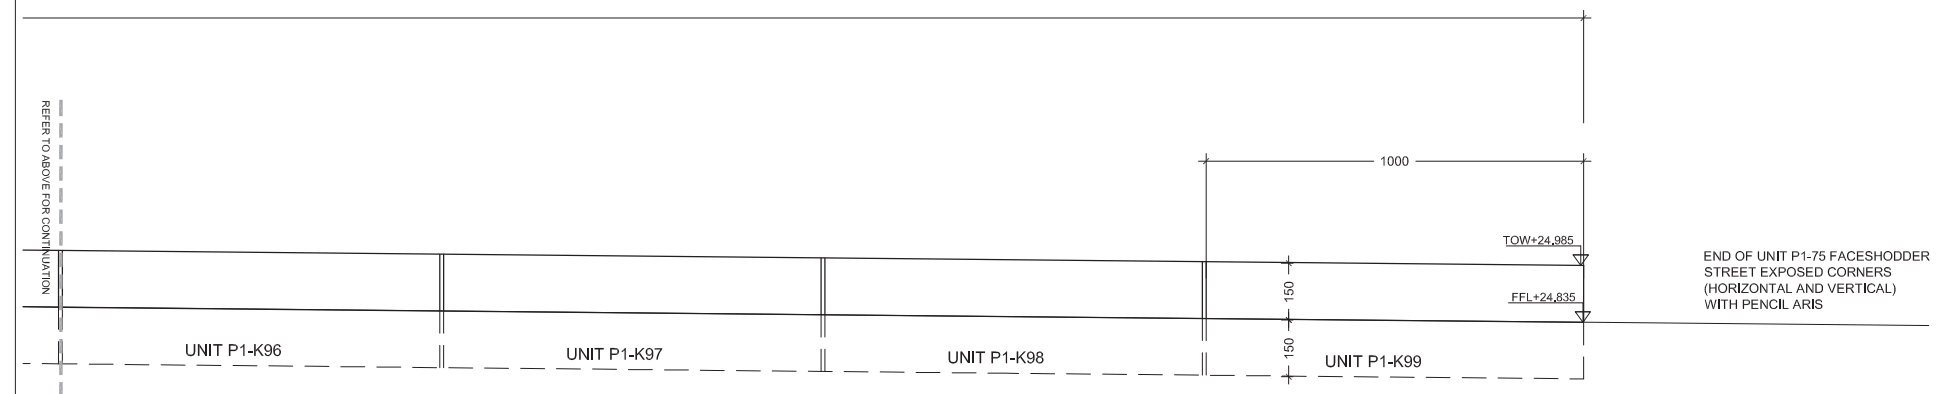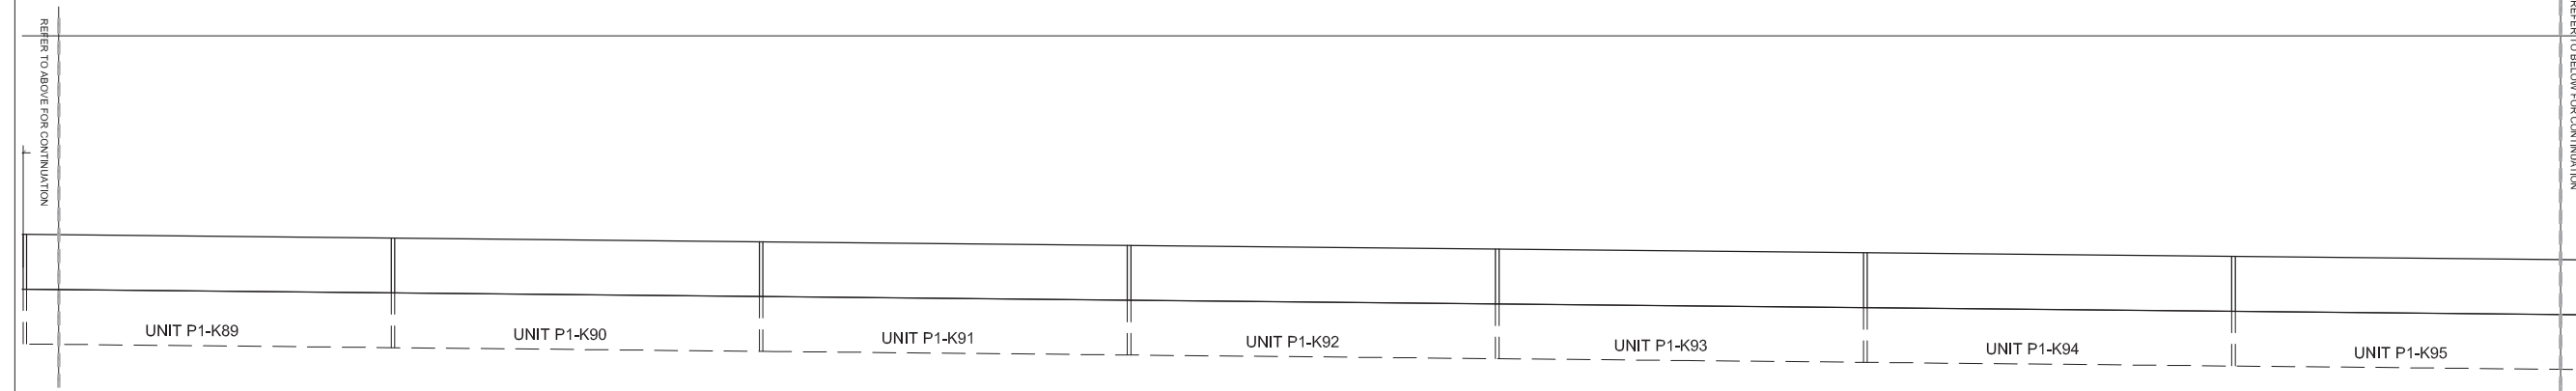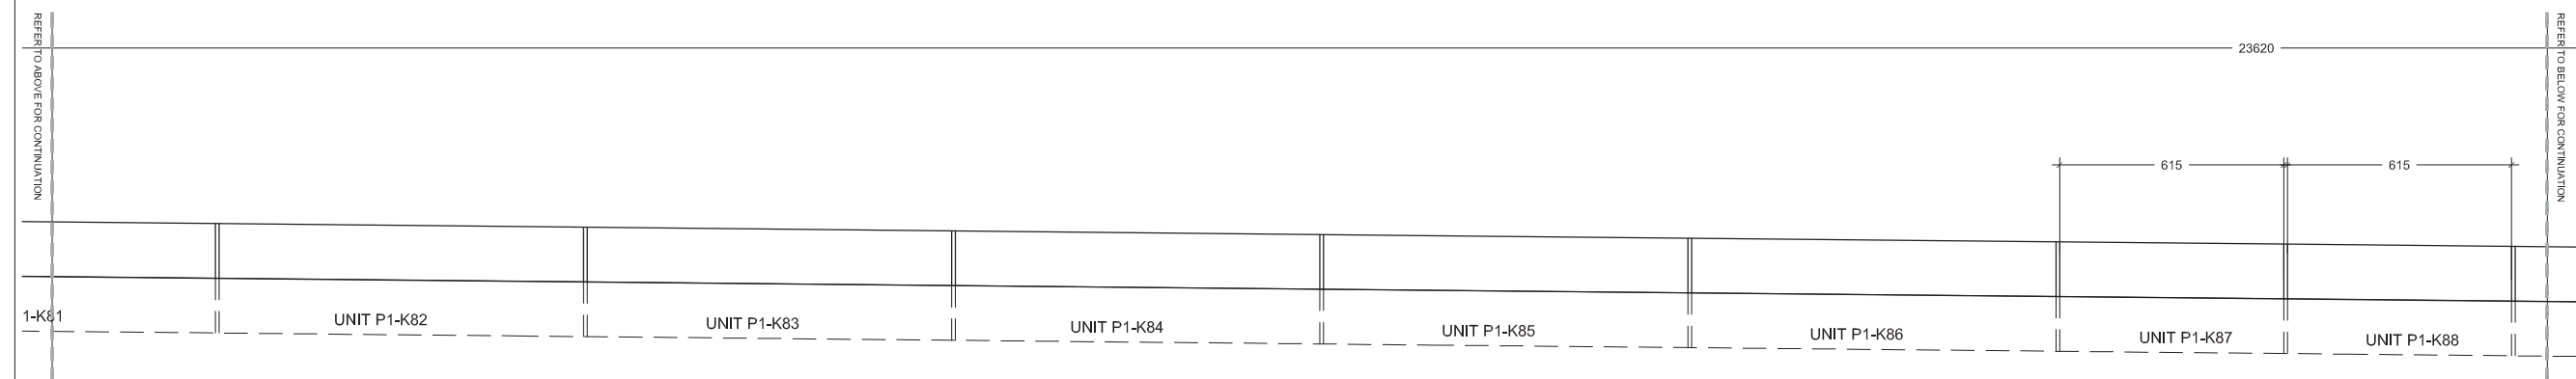

ELEVATION J - 90° to ELEVATION I  
 RETURN TO BUILDING FACADE

REFER TO ABOVE FOR CONTINUATION


REFER TO ABOVE FOR CONTINUATION

REFER TO ABOVE FOR CONTINUATION

REFER TO BELOW FOR CONTINUATION

REFER TO BELOW FOR CONTINUATION

REFER TO BELOW FOR CONTINUATION

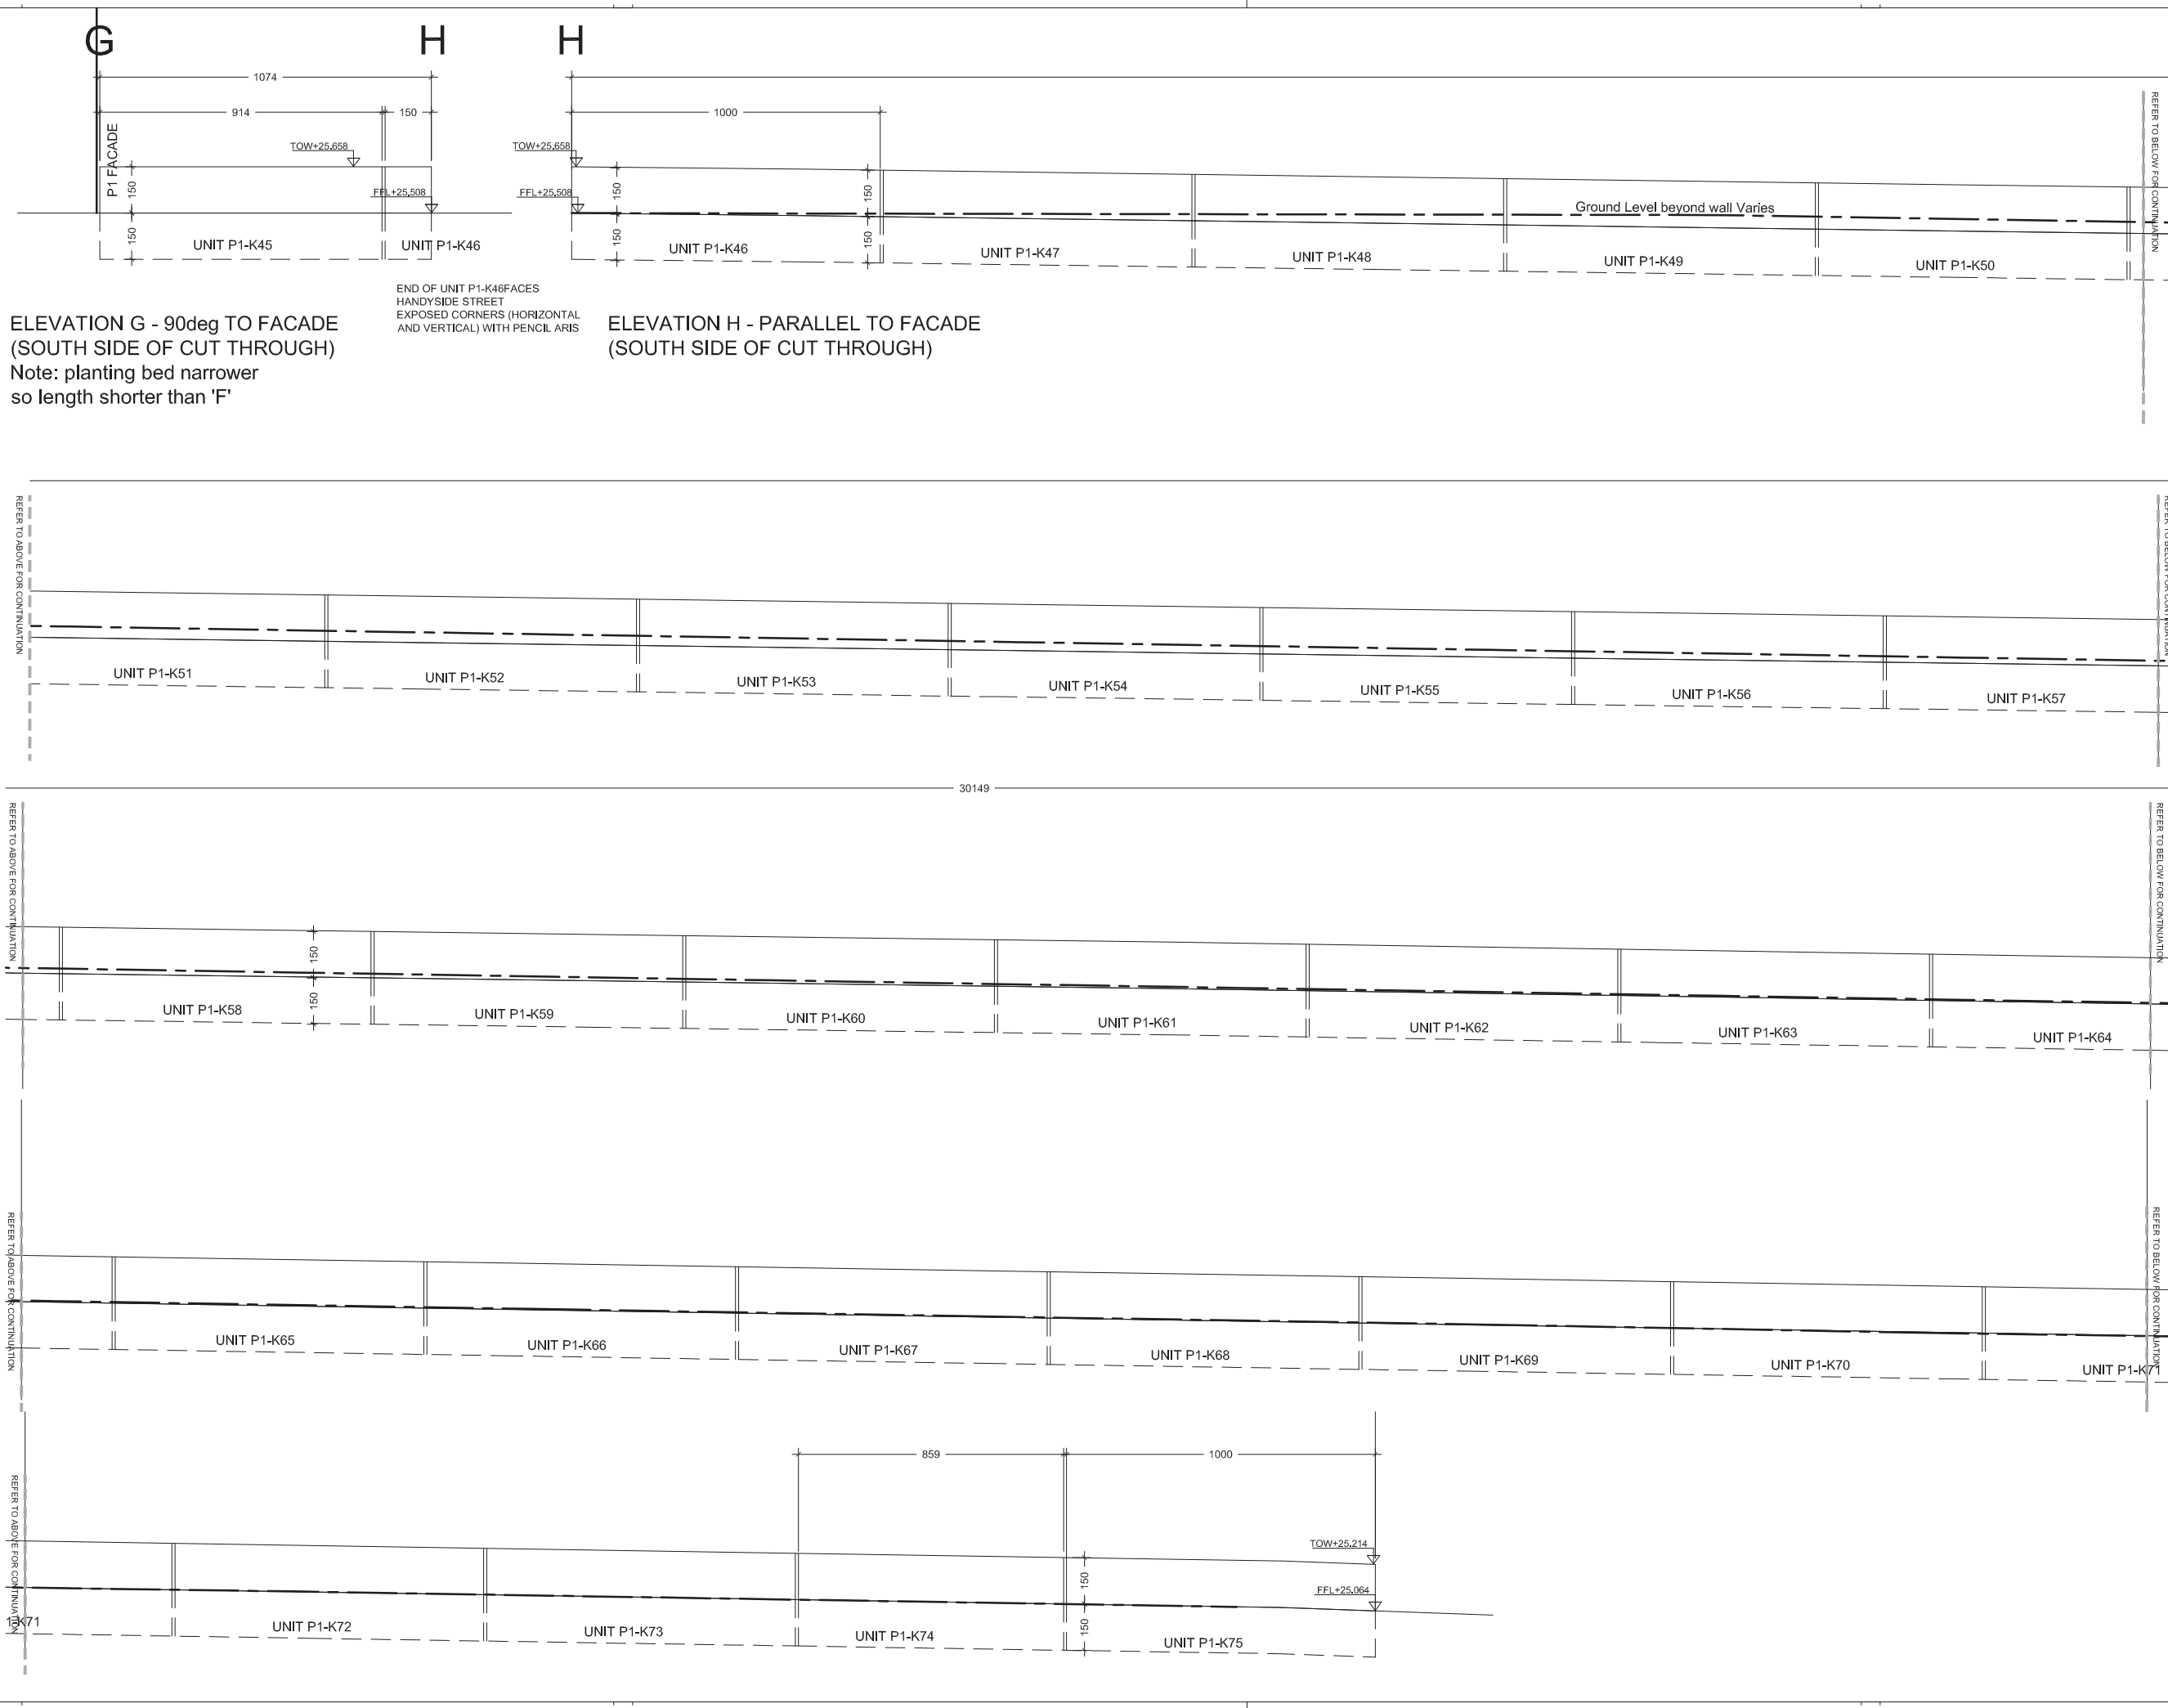

**ELEVATION G - 90deg TO FACADE  
(SOUTH SIDE OF CUT THROUGH)**  
Note: planting bed narrower  
so length shorter than 'F'

END OF UNIT P1-K46 FACES  
HANDYSIDE STREET  
EXPOSED CORNERS (HORIZONTAL  
AND VERTICAL) WITH PENCIL ARIS

**ELEVATION H - PARALLEL TO FACADE  
(SOUTH SIDE OF CUT THROUGH)**

All dimensions to be verified on site. Figure dimensions to take precedent to those scaled. Any areas indicated on this drawing are for guidance only, no responsibility is taken for their accuracy.  
The drawing is the property of Applied Landscape Design Limited. Copyright is reserved by them and the drawing is issued on the condition that it is not copied, reproduced, altered or disclosed to any unauthorised person, either wholly or in part without the written consent in writing of Applied Landscape Design Limited.

© 2015 Applied Landscape Design Limited. All rights reserved.

**CDM/H&S:**  
The works illustrated on this drawing have been reviewed against the Design CDM Risk Register and a Risk Assessment has been carried out.  
**Construction:**  
• Handling heavy materials / large pieces of stone  
• Working at height / risk of fall  
• Working adjacent to existing structures (Gas Holder 8)  
**Maintenance:**  
**Demolition:**

**NOTES / KEY:**

**REFERENCE DRAWINGS/DOCUMENTS**

ALD653_LD800 - LD804	WGY Gas Holder 8 Brick Cladding Details
----------------------	---

**REVISIONS**

no.	Issued	date
P01	First Issue for Information	04.03.2015



**LANDSCAPE ARCHITECT:**

The Threshing Barn  
Biggell Park Barns  
Chislehurst, N16 5EJ  
Oxfordshire OX26 1TD  
Tel: 01865 249776  
Email: mail@appliedlandscape.co.uk

**PROJECT:**


**WESTERN GOODS YARD  
KINGS CROSS CENTRAL**

**DRAWING TITLE:**




**WGY CANAL REACH  
P1 FACADE PLANTERS  
G - I**

drawn: OM	scale: 1:10 @ A1
checked: KmJ	status: Information
date: 23.02.2015	xref file ref: ALD653_ESbase
PROJECT NO. ALD653	REVISION: ES628 P01


E

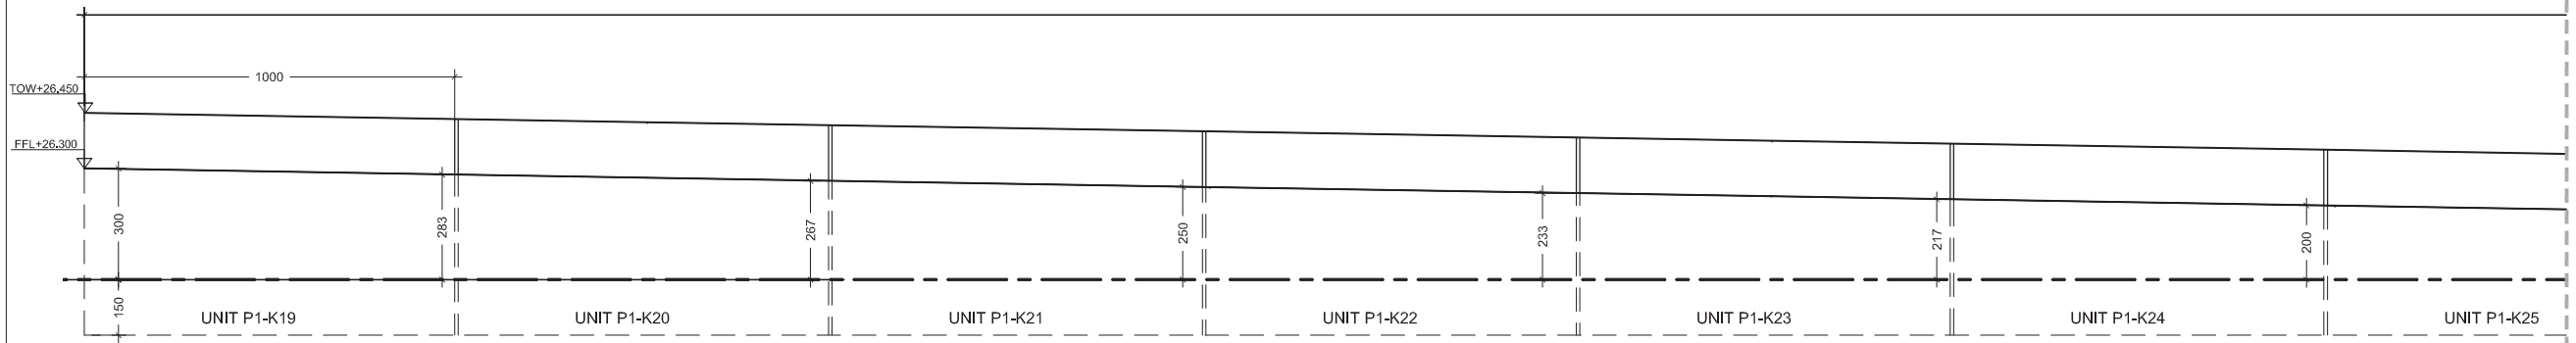

ELEVATION E - PARALLEL TO FACADE (SOUTH OF STEPS)

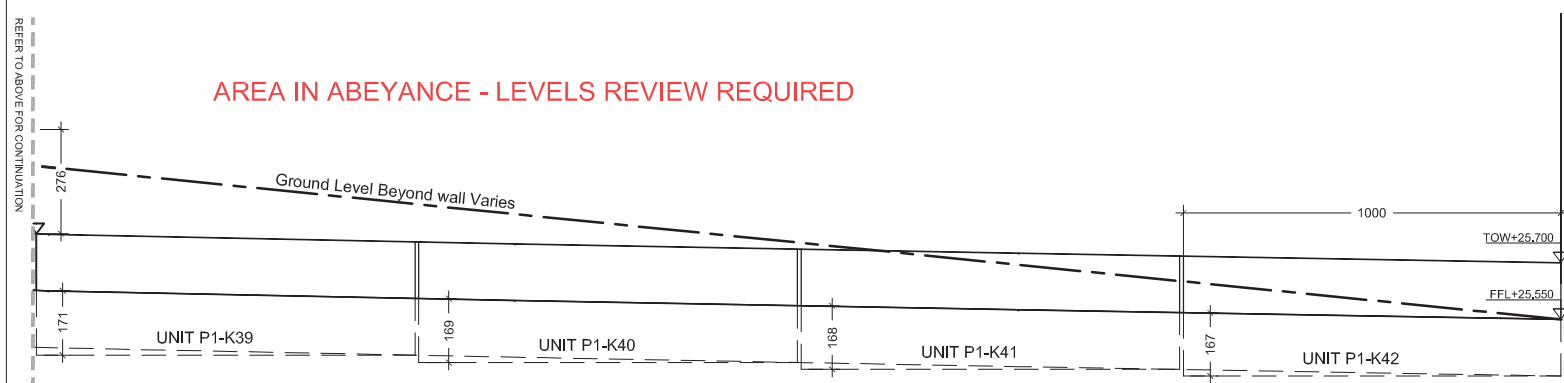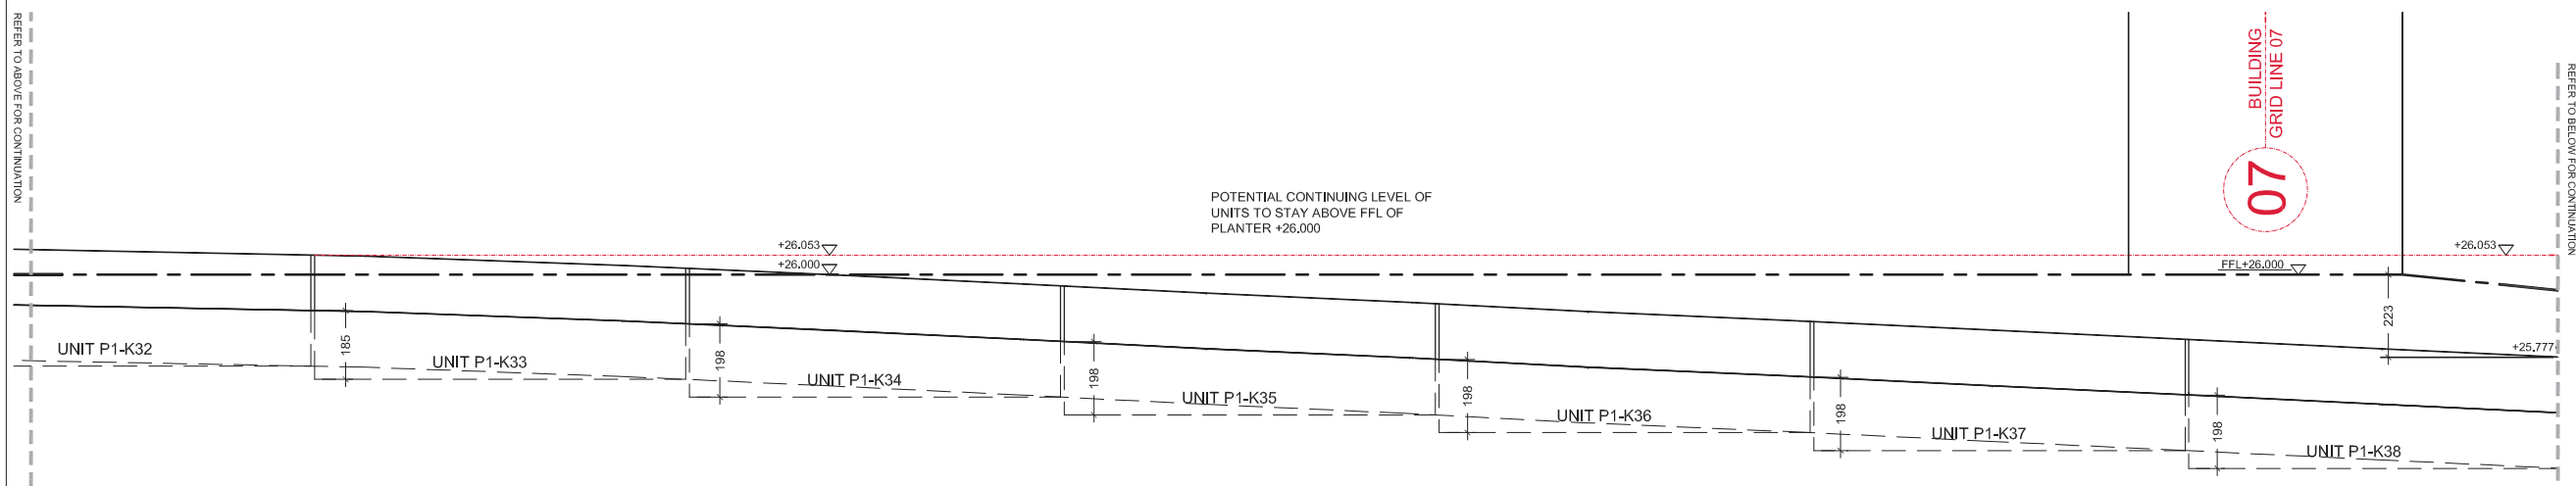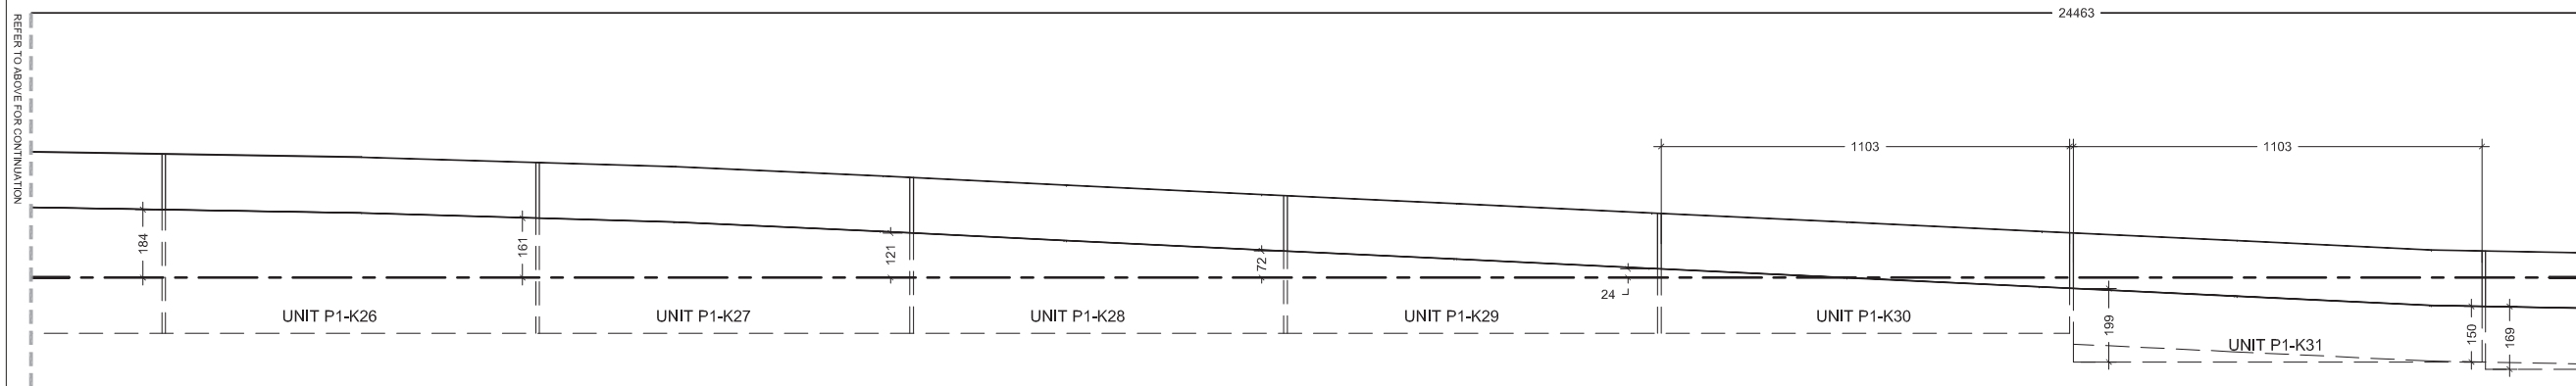

F

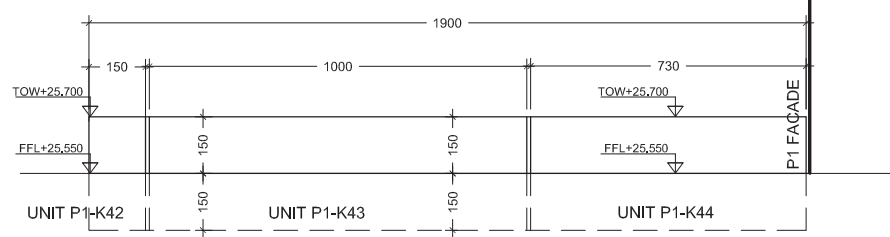

ELEVATION F - 90deg TO FACADE (NORTH SIDE OF CUT THROUGH)

All dimensions to be verified on site. Figure dimensions to take precedent to those scaled. Any areas indicated on this drawing are for guidance only, no responsibility is taken for their accuracy.  
 The drawing is the property of Applied Landscape Design Limited. Copyright is reserved by them and the drawing is issued on the condition that it is not copied, reproduced, altered or placed to any unauthorised person, other verbally or in part without the written consent in writing of Applied Landscape Design Limited.

© 2015 Applied Landscape Design Limited. All rights reserved.

**CDM/H&S:**  
 The works illustrated on this drawing have been reviewed against the Design CDM Risk Register and a Risk Assessment are noted as:  
**Construction:**  
 • Handling heavy materials / large pieces of stone  
 • Working at height / risk of fall  
 • Working adjacent to existing structures (Gas Holder if)  
**Maintenance:**  
 Demolition:

NOTES / KEY:

REFERENCE DRAWINGS/DOCUMENTS

ALD653_LD800 - LD804	WGY Gas Holder & Brick Cladding Details
----------------------	---

REVISIONS

no.	Issued	date
P01	First Issue for Information	04.03.2015

CLIENT:



LANDSCAPE ARCHITECT:

The Threshing Barn  
 Biggleswade Park  
 Biggleswade, Nr. Bedford  
 Bedfordshire, MK43 0LW  
 Tel: 01859 249776  
 Email: mail@appliedlandscape.co.uk



PROJECT:

WESTERN GOODS YARD  
 KINGS CROSS CENTRAL

DRAWING TITLE:

WGY CANAL REACH  
 P1 FACADE PLANTERS  
 E - F

drawn: OM	scale: 1:10 @ A1
checked: KmJ	status: Information
date: 23.02.2015	xref file ref: ALD653_ESbase
PROJECT NO. ALD653	DRAWING NUMBER: ES627
	REVISION: P01



All dimensions to be verified on site. Figural dimensions to take precedence to those scaled. Any areas indicated on this drawing are for guidance only, no responsibility is taken for their accuracy.  
 The drawing is the property of Applied Landscape Design Limited. Copyright is reserved by them and the drawing is issued on the condition that it is not copied, reproduced, stored or disclosed to any unauthorised person, either wholly or in part without the written consent in writing of Applied Landscape Design Limited.

© 2015 Applied Landscape Design Limited. All rights reserved.

CDM/H&S:  
 The works illustrated on this drawing have been reviewed against the Design CDM Risk Register and appropriate risks are noted as:

- Construction:  
 • Handling heavy materials / large pieces of stone  
 • Working at height / risk of fall  
 • Working adjacent to existing structures (Gas Holder 8)

Maintenance:  
 Demolition:

NOTES / KEY:

ALD653\_LD600-LD604 WGY Gas Holder 8 Brick Cladding Details  
 REFERENCE DRAWINGS/DOCUMENTS

REVISIONS

no.	Issued	date

First Issue for Information 04.03.2015

no. Issued date







LANDSCAPE ARCHITECT:  
 The Threshing Barn  
 Bignell Park Barns  
 Chislehurst, N. Essex  
 Oxfordshire OX26 1TD  
 Tel: 01865 249776  
 Email: mail@appliedlandscape.co.uk

PROJECT:  
 WESTERN GOODS YARD  
 KINGS CROSS CENTRAL

DRAWING TITLE:  
 WGY CANAL REACH  
 P1 GRANITE EDGING ELEVATIONS  
 A - E

drawn: OM	scale: 1:10 @ A1
checked: KmJ	status: Information
date: 23.02.2015	xref file ref: ALD653_ESbase
PROJECT NO. ALD653	REVISION: ES626 P01

ORIGINAL A1 SIZE SHEET

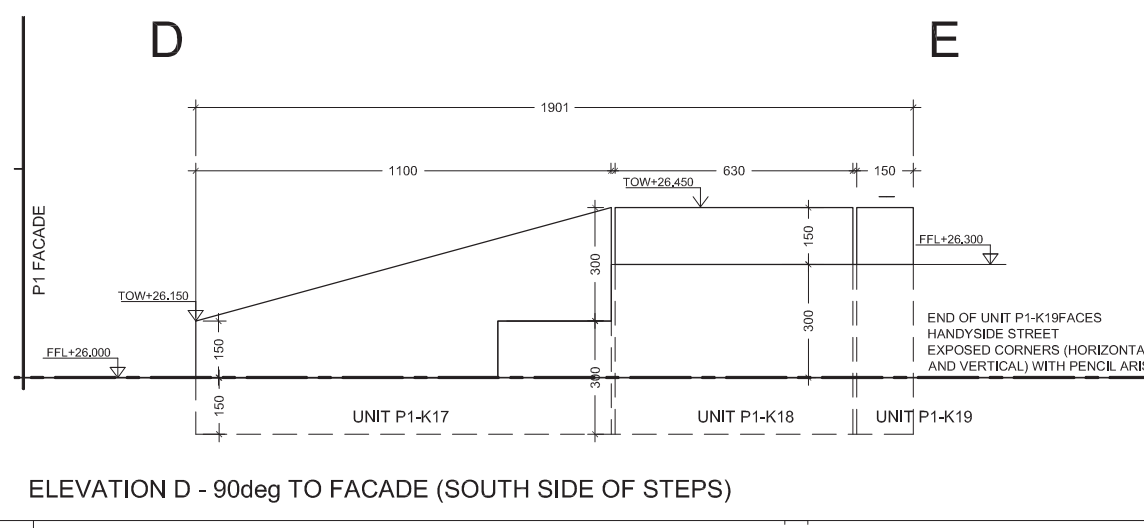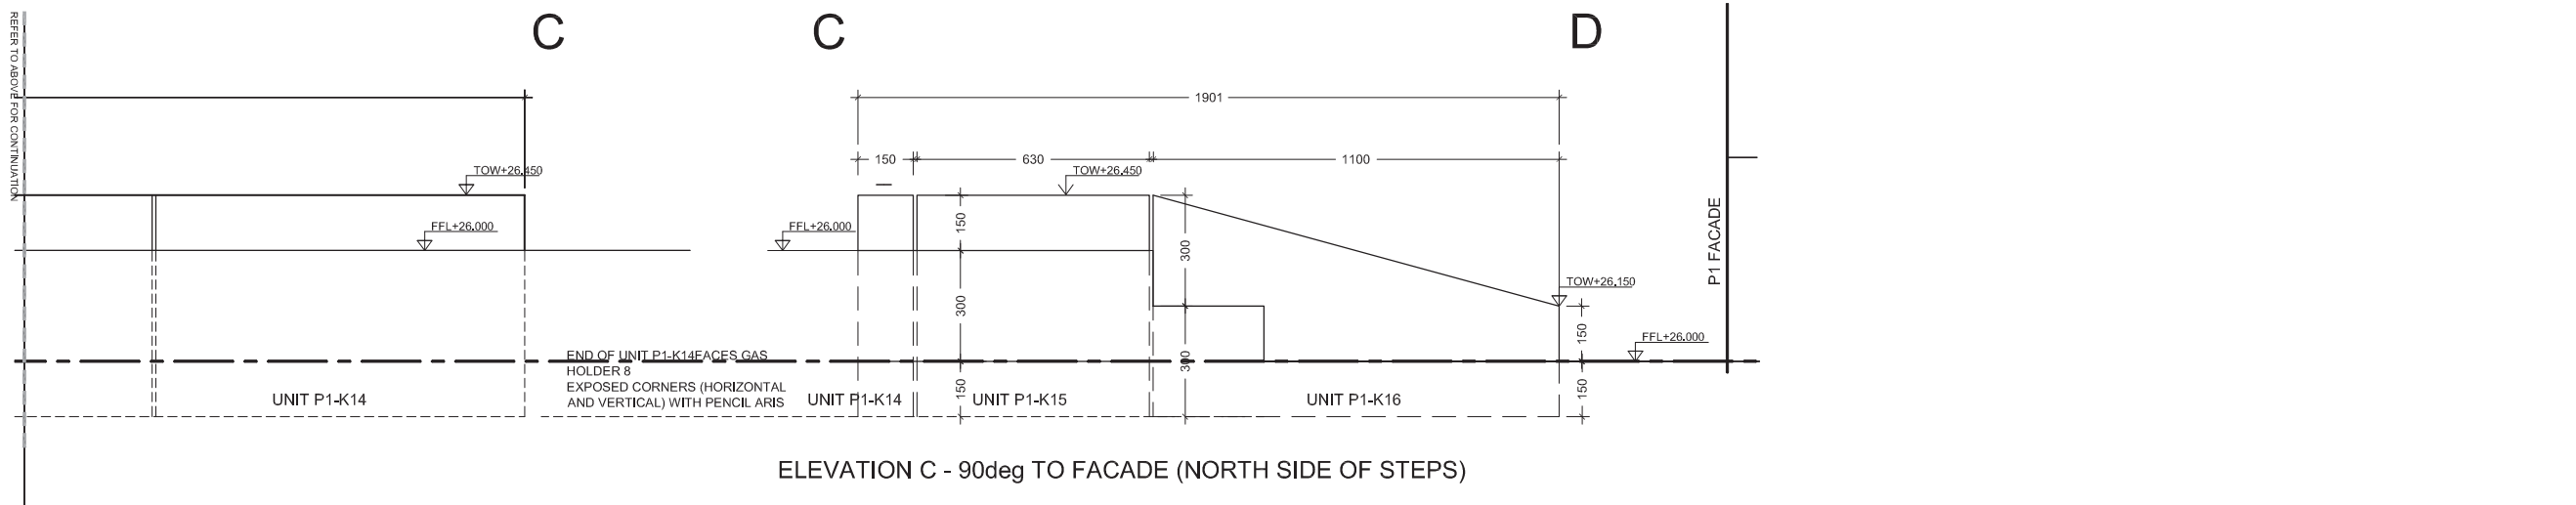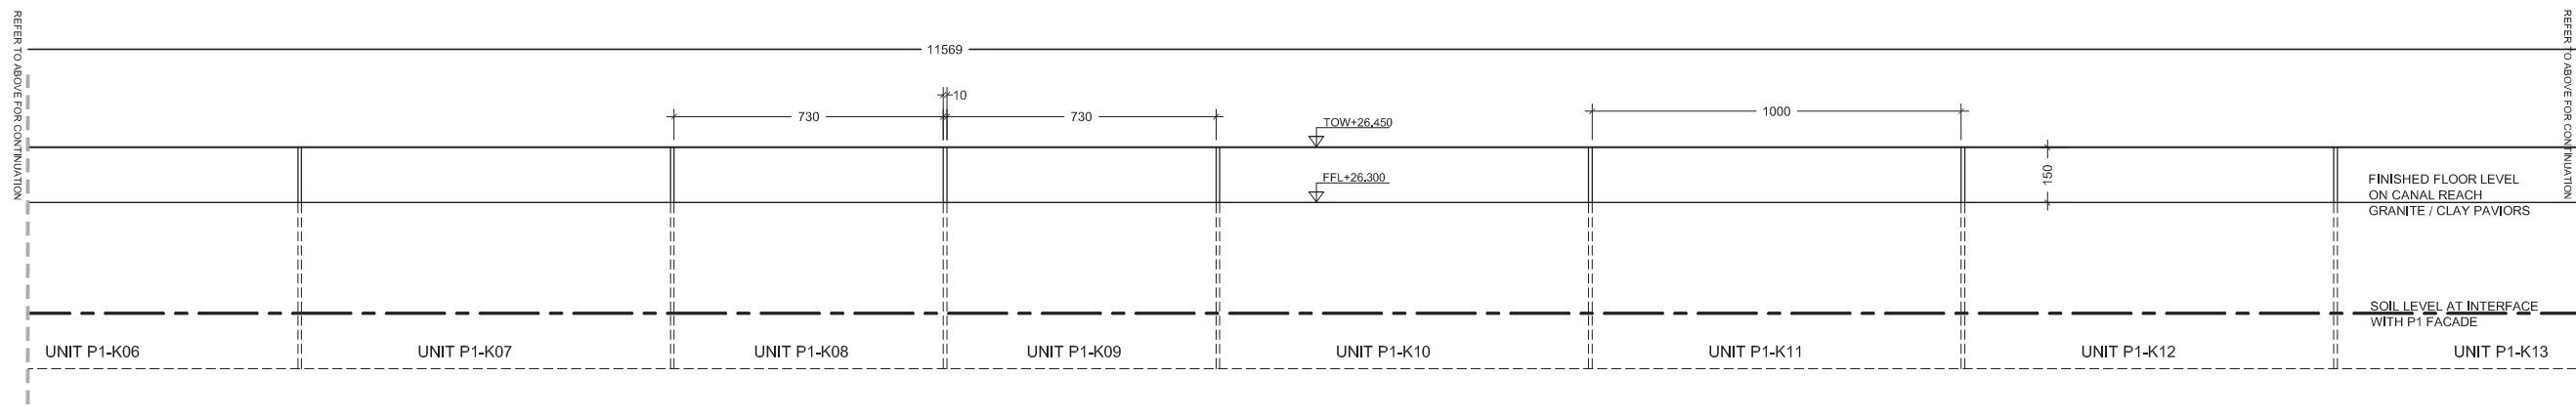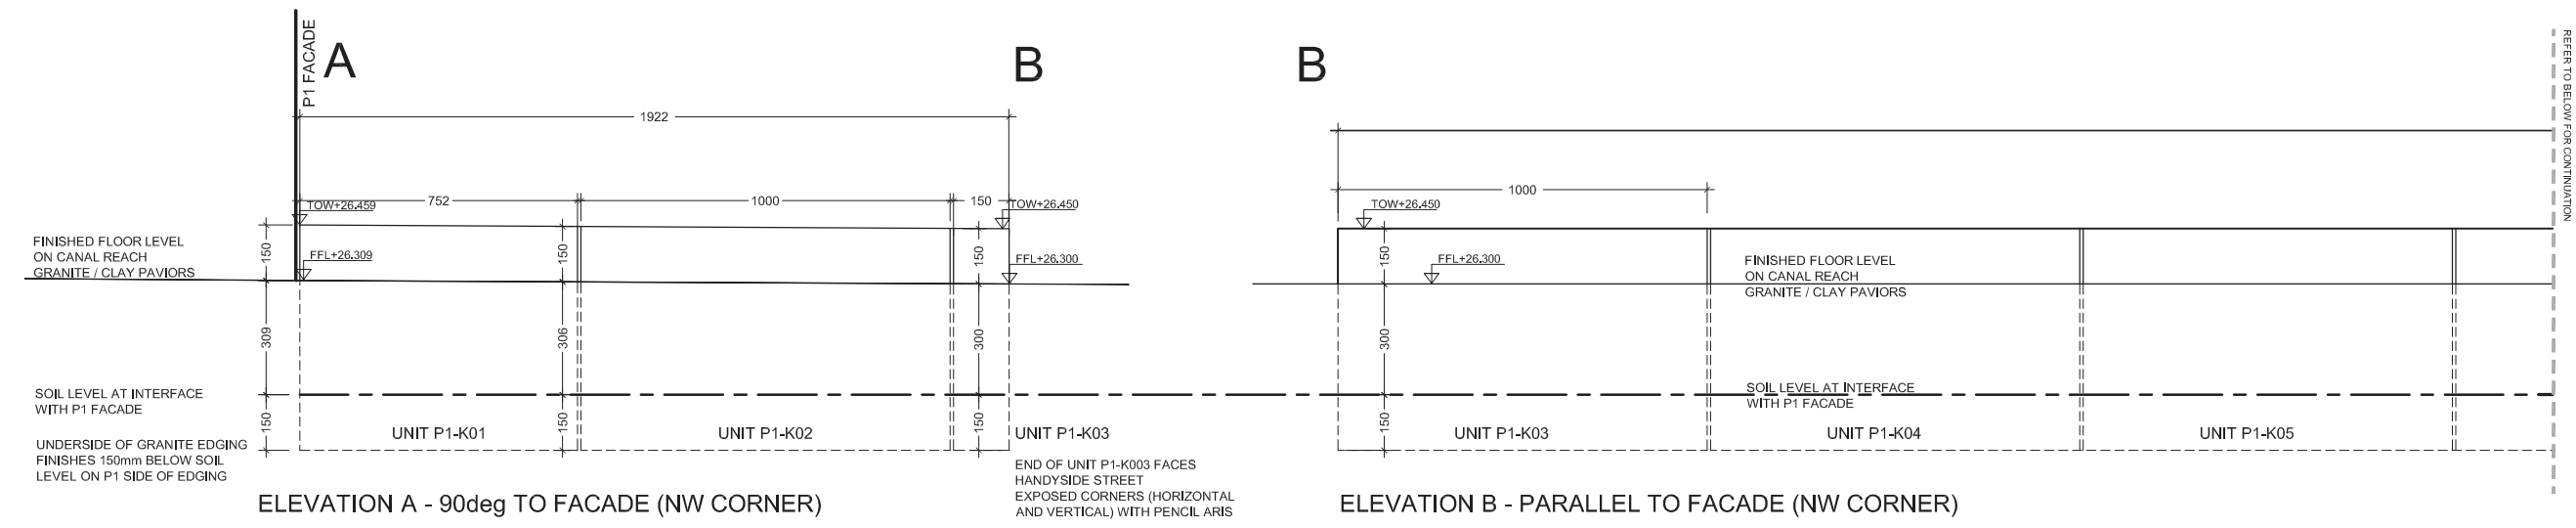

REFER TO ABOVE FOR CONTINUATION

REFER TO ABOVE FOR CONTINUATION

REFER TO ABOVE FOR CONTINUATION

REFER TO ABOVE FOR CONTINUATION