



**Existing East Elevation**  
Scale 1:50

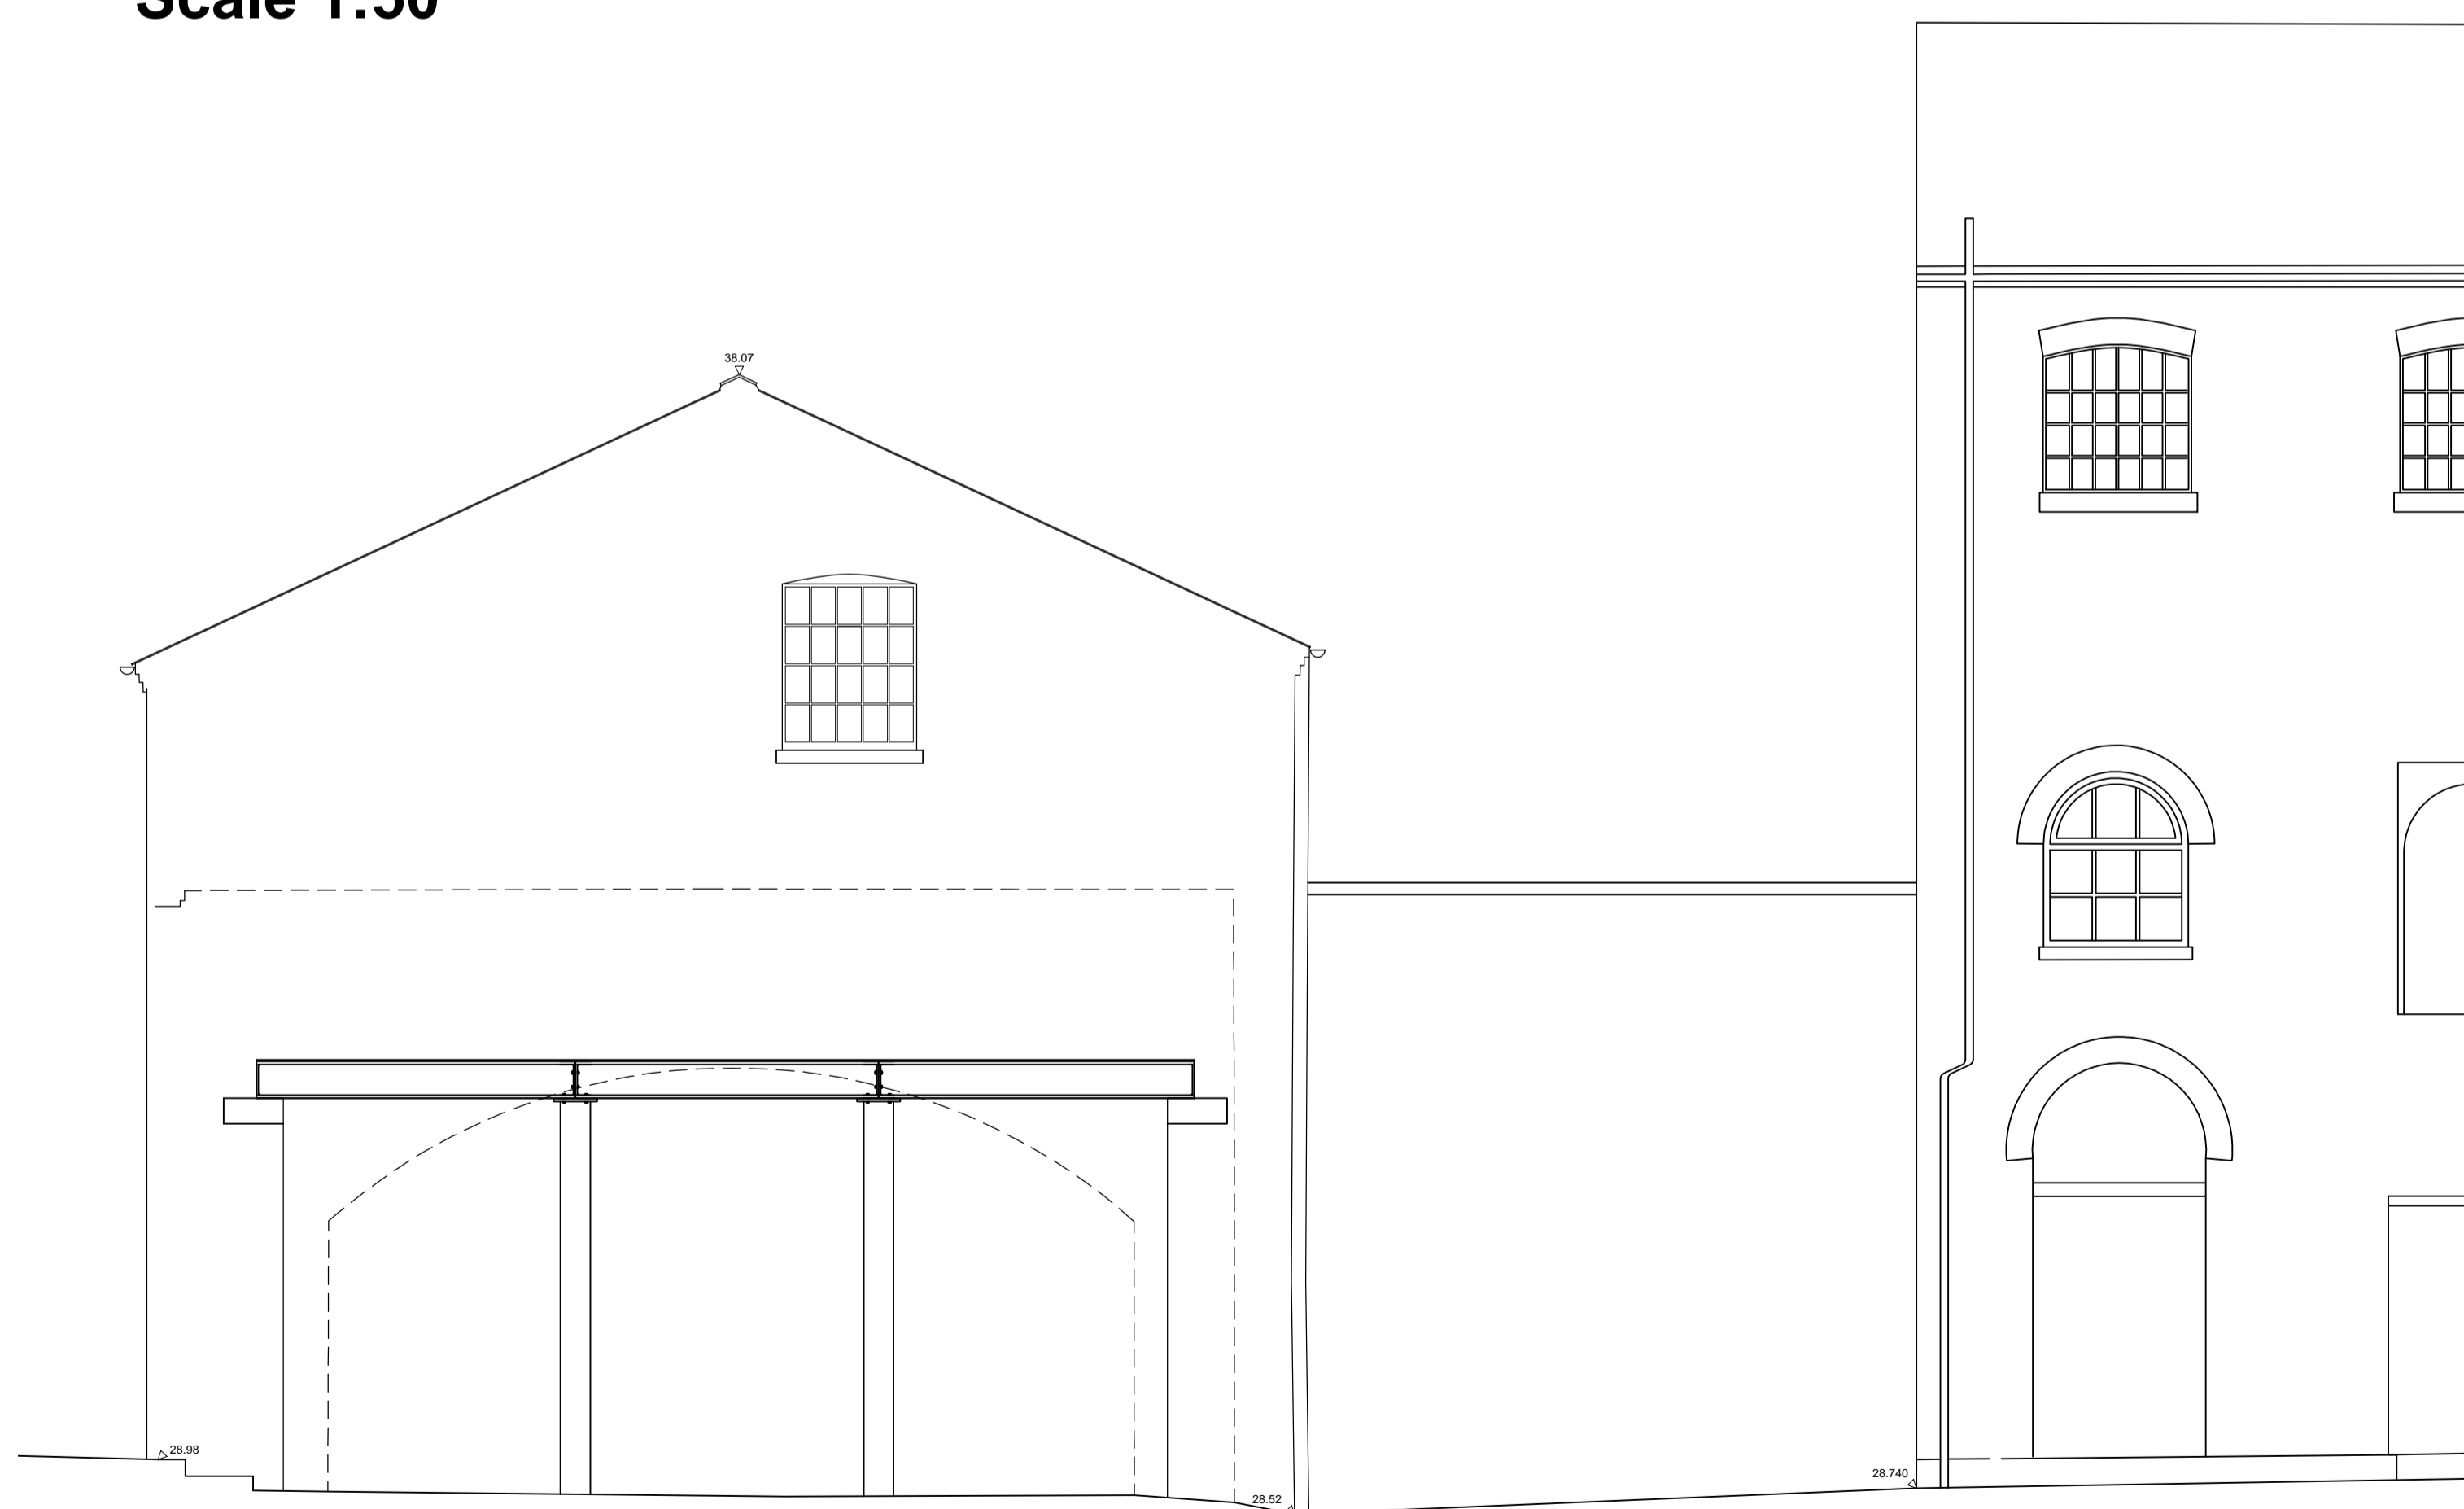

**Existing South Elevation**  
Scale 1:50



**Existing West Elevation**  
Scale 1:50

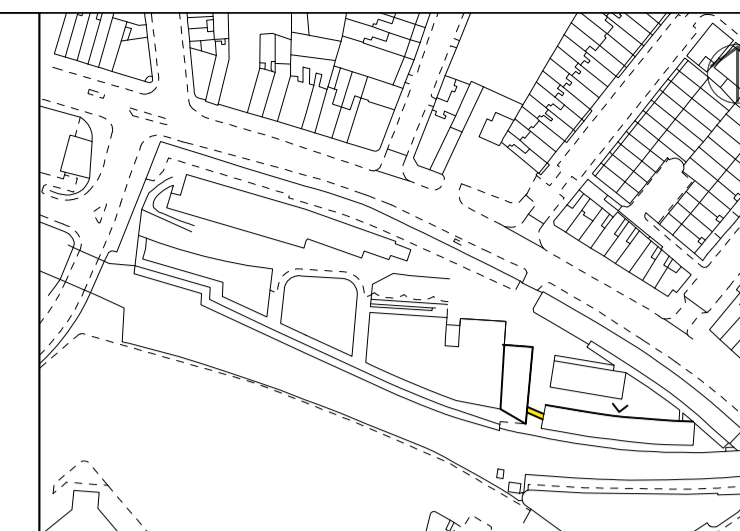

Please note that information used to produce these drawings is based on measured survey supplied by others; Heritage Architecture can not be held responsible for any inaccuracies that may exist. Please do not scale drawings. All dimensions should be verified on site.

**Note: All structural opening sizes to be checked and confirmed prior to any manufacture.**

REVISION

Camden Stables Market  
London  
NW1  
United Kingdom

**STANLEY SIDINGS LTD**


**Camden Stables Market**  
**TACK ROOM / PROVENDER STORE**

Drawing Title  
**Existing Elevations -**  
**(sheet 1 of 2)**

Scale 1:50 @ A1

Drawing Status  
For Planning & LBC

December 2014 Drawing No B/D-B-08

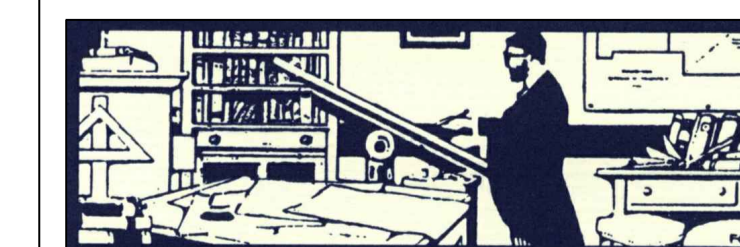

**STEPHEN LEVRANT HERITAGE ARCHITECTURE**  
62 British Grove, London, W4 2NL  
E-mail: info@heritagemail.co.uk