




**Existing North Elevation**  
**Scale 1:50**

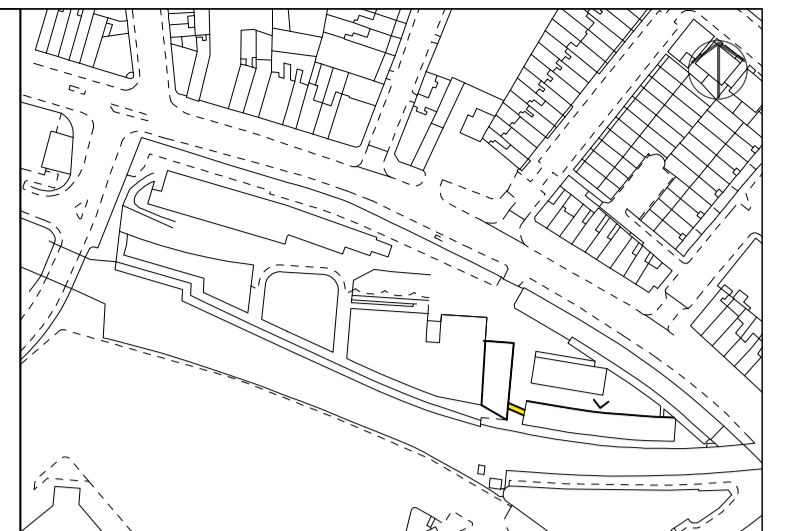

Please note that information used to produce these drawings is based on measured survey supplied by others; Heritage Architecture can not be held responsible for any inaccuracies that may exist. Please do not scale drawings. All dimensions should be verified on site.

**Note: All structural opening sizes to be checked and confirmed prior to any manufacture.**

REVISION

Camden Stables Market  
 London  
 NW1  
 United Kingdom

**STANLEY SIDINGS LTD**

**Camden Stables Market**  
**TACK ROOM / PROVENDER STORE**

Drawing Title

**Existing Elevations -**  
**(sheet 2 of 2)**

Scale 1:50 @ A1

Drawing Status  
 For Planning & LBC

December 2014

Drawing No

B/D-B-09



**STEPHEN LEVRANT HERITAGE ARCHITECTURE**  
 62 British Grove, London, W4 2NL  
 E-mail: info@heritagemail.co.uk