



# PLANNING

© Knott Architects  
98B Tollington Park  
London N4 3RB  
tel: (020) 72638844  
mail@knottarchitects.co.uk


Revisions

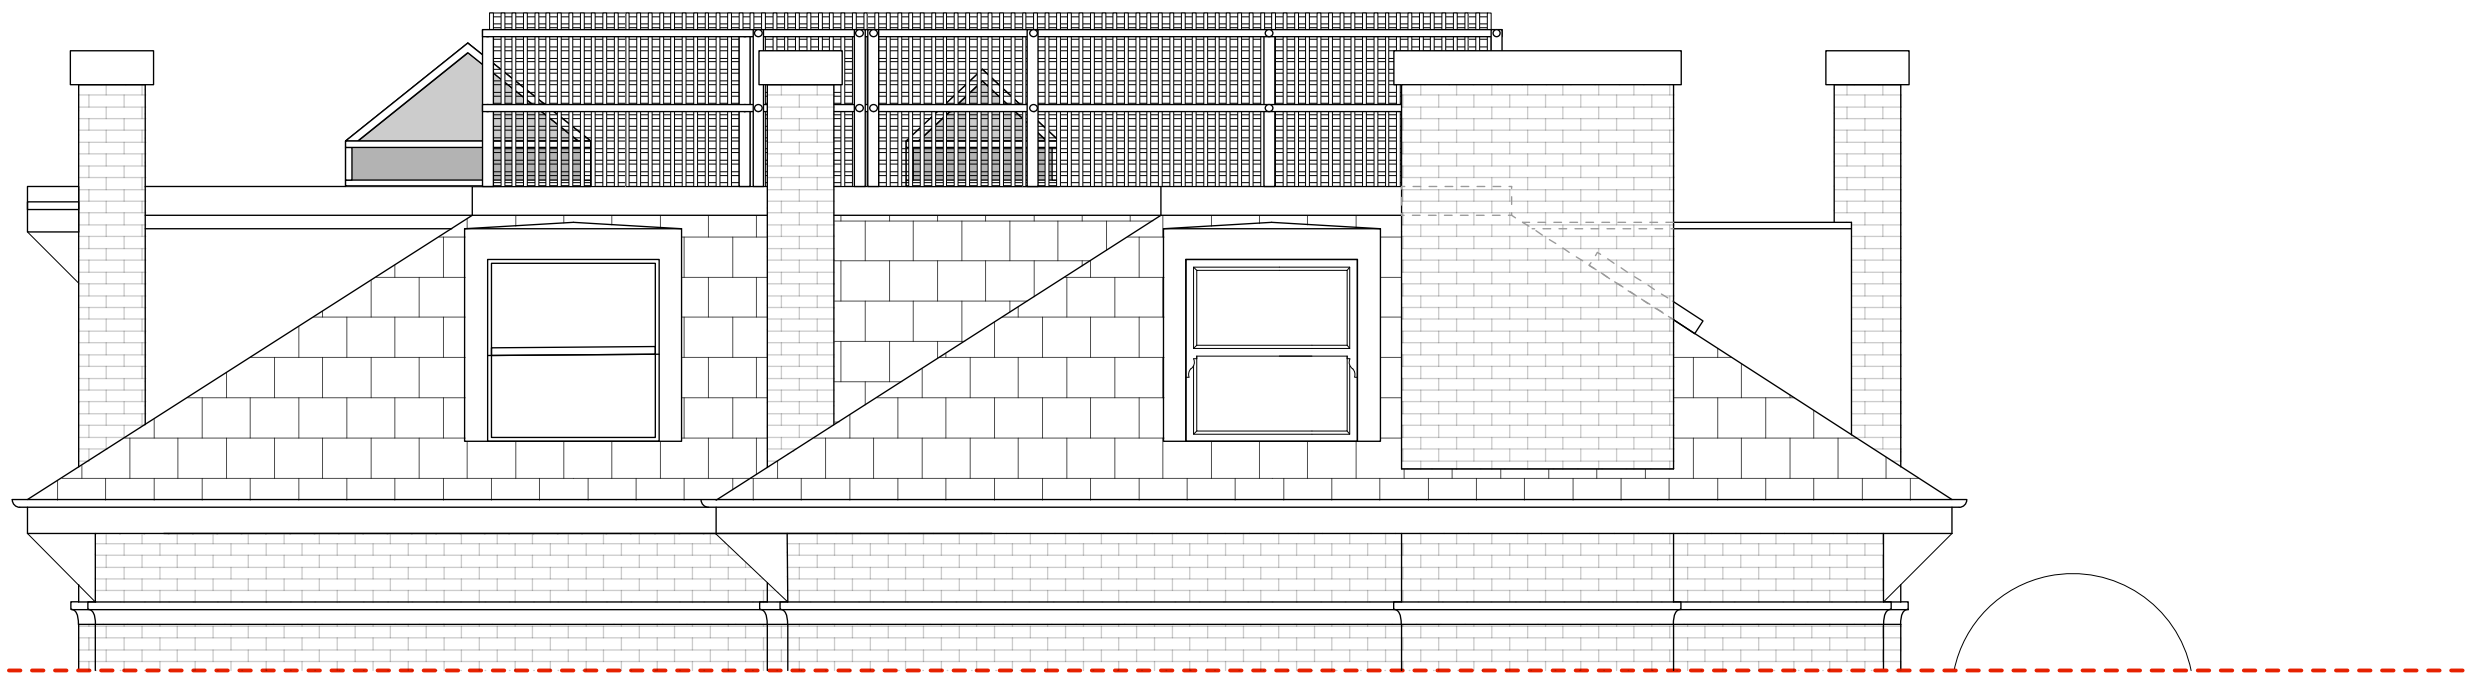

Rear elevation - As Existing

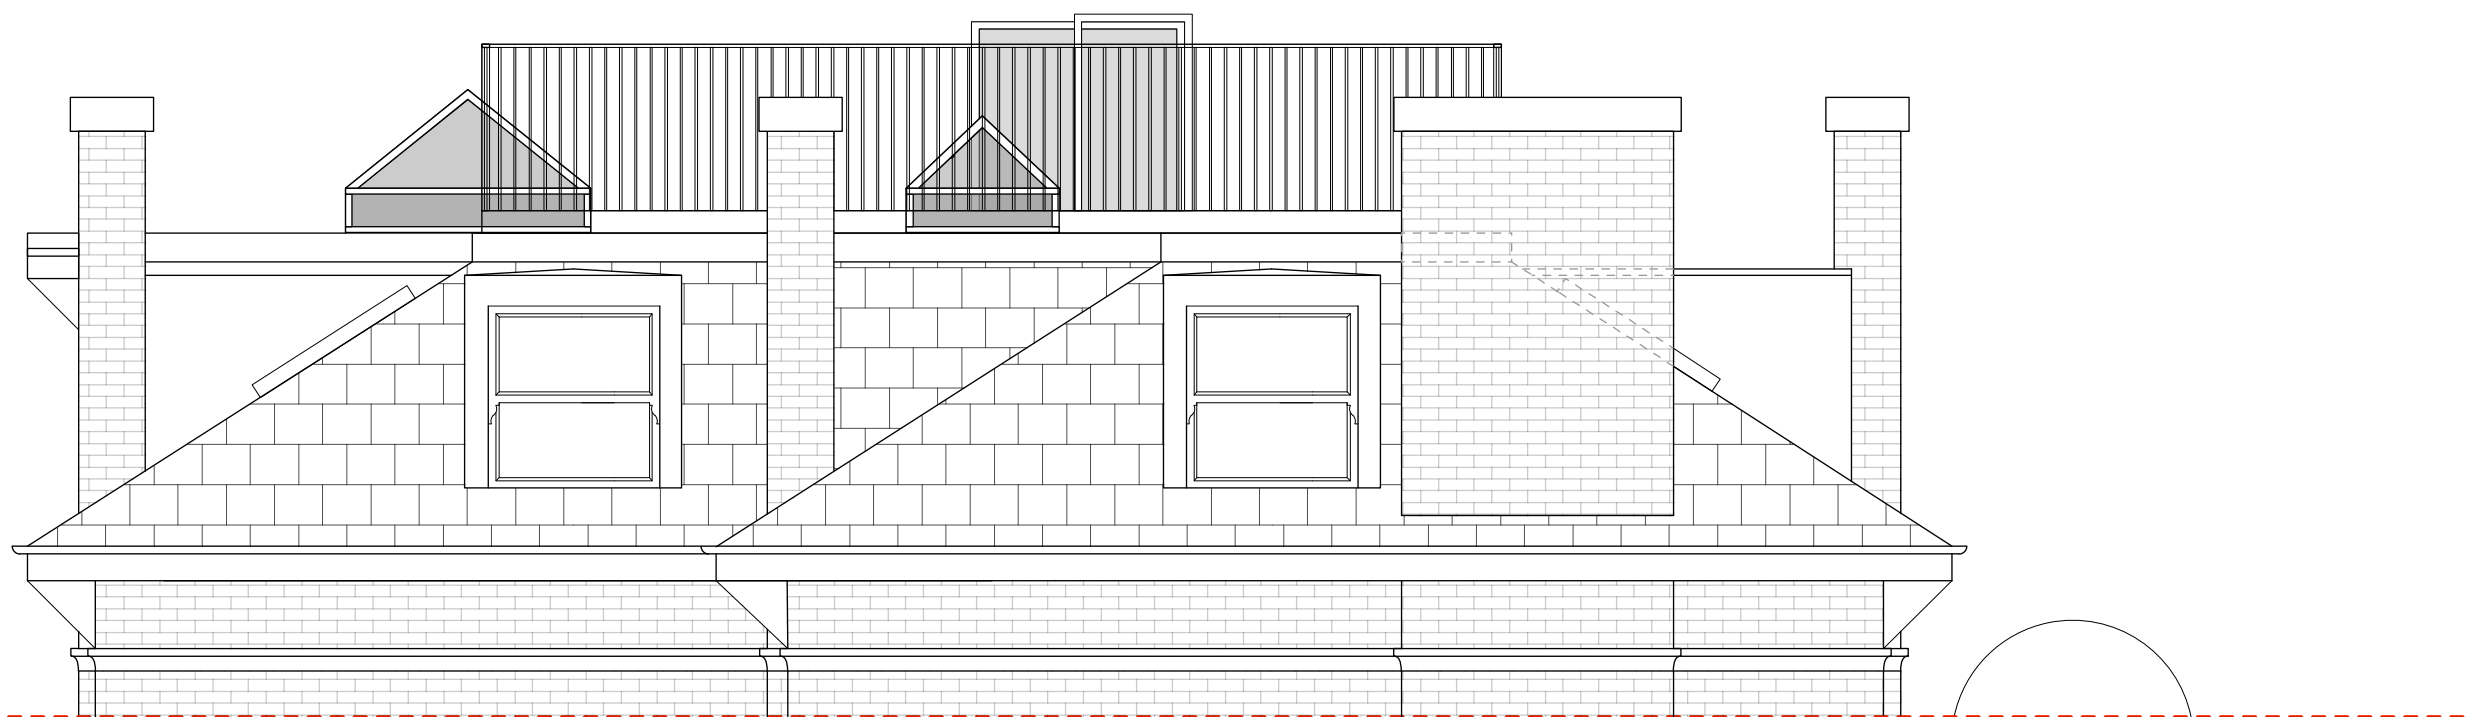

Rear elevation - As Proposed

 

## KNOTT

22d Woodchurch Road

Rear Elevation  
As Existing and Proposed

Scale 1:50@ A3

Date: 5.10.2015

375.059 Rev -

## ARCHITECTS