



KEY  
a. existing doors  
b. existing brick  
c. existing windows  
d. new zinc fascia (to replace existing)  
e. new glazing  
f. new brick

Notes  
Do not scale drawings  
All dimensions to be checked on site, Architect to be advised of any variation between the drawings and site conditions  
Errors to be reported immediately to the Architect  
To be read in conjunction with the specification and all relevant Architects, Services and Structural Engineers Drawings

Metres			
D	19.08.15	AL	notes amended: brick cladding to extension
C	07.08.15	NL	notes amended: zinc cladding to extension
B	16.07.15	AL	revisions to front elevation
A	01.07.14	NL	revisions to second floor extension

Rev.	Date	Init.	Description
------	------	-------	-------------

LLOWARCH LLOWARCH 147 O'DONNELL COURT 147 O'DONNELL COURT  
BRUNSWICK CENTRE WC1N 1NX e-mail: mail@llowarch.co.uk tel: 020 7833 2883


Project 74 CAMDEN MEWS NW1 9BX

Client LLOWARCH

Drawing Title FRONT (MEWS) ELEVATION - PROPOSED REVISIONS

Date	Scale	Status
MAY 14	1:100 @A3	PLANNING

Project reference	Drawing Number	Revision
74CM	PR_GA15	D

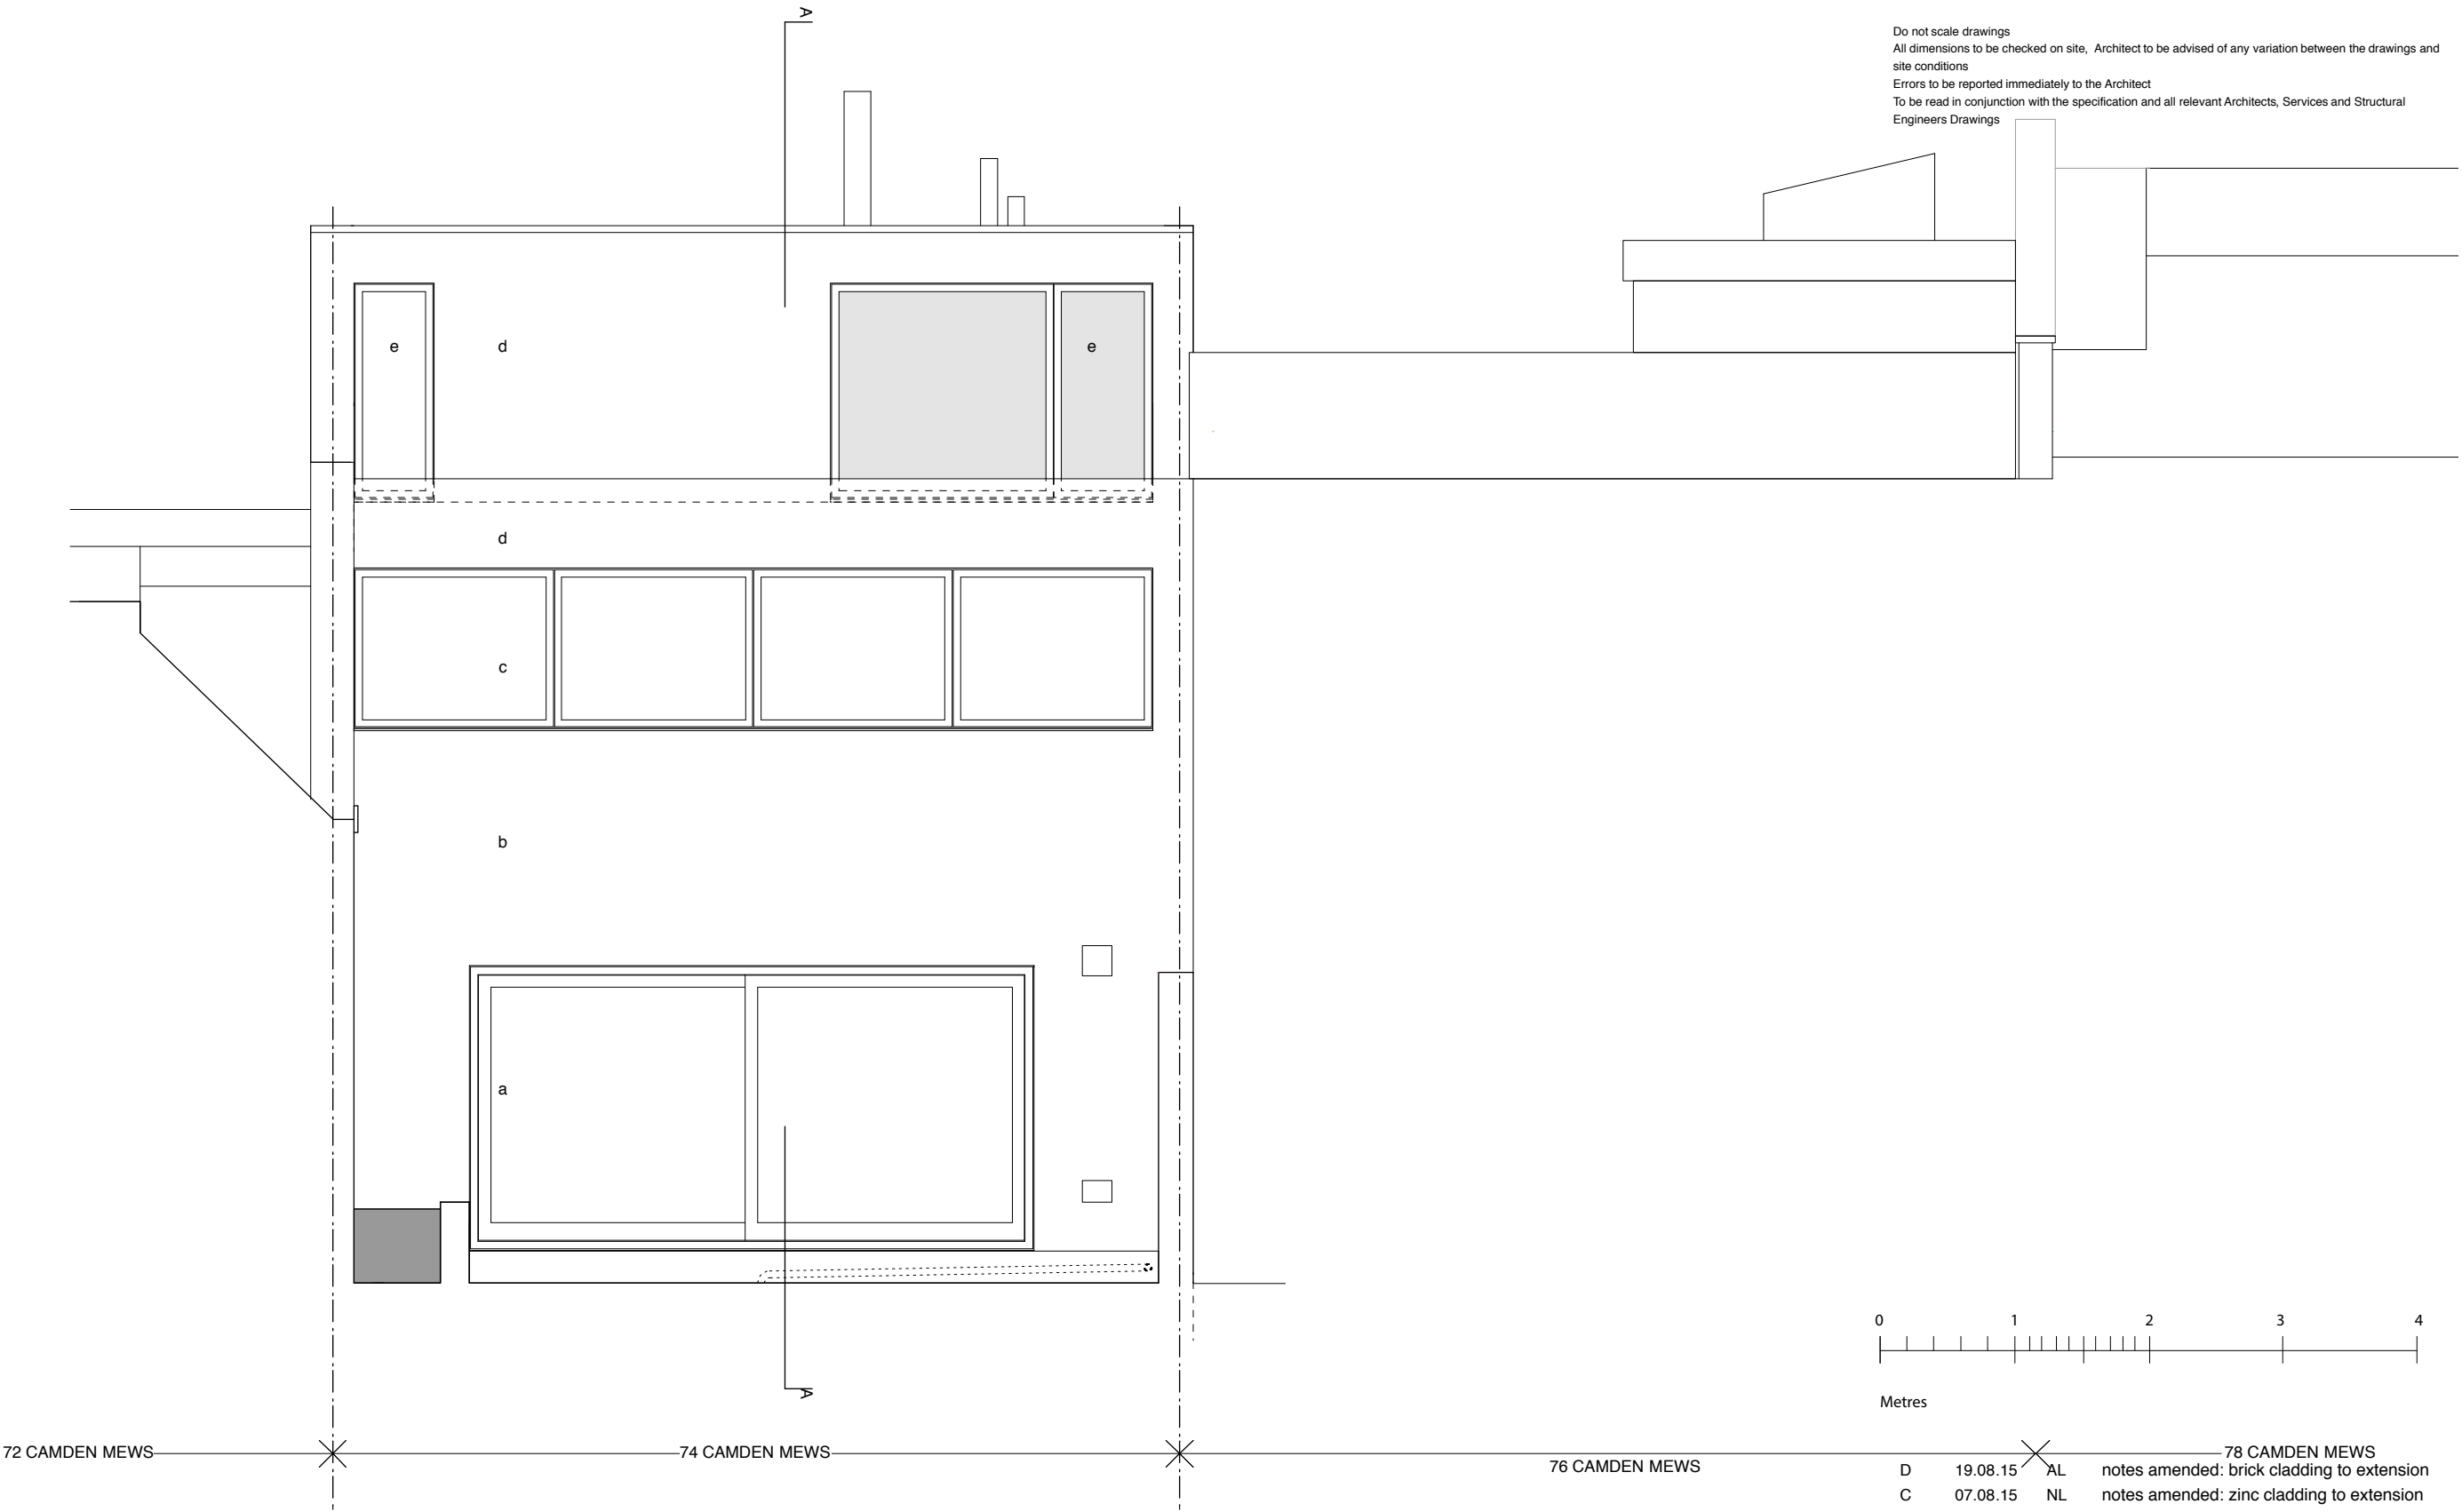

Notes

Do not scale drawings  
All dimensions to be checked on site, Architect to be advised of any variation between the drawings and site conditions  
Errors to be reported immediately to the Architect  
To be read in conjunction with the specification and all relevant Architects, Services and Structural Engineers Drawings

Revisions			
Rev.	Date	Init.	Description
D	19.08.15	AL	notes amended: brick cladding to extension
C	07.08.15	NL	notes amended: zinc cladding to extension
B	16.07.15	NL	revisions to rear elevation
A	01.07.14	NL	revisions to second floor extension

LLOWARCH LLOWARCH 147 O'DONNELL COURT BRUNSWICK CENTRE WC1N 1NX tel: 020 7833 2883 e-mail: mail@llowarch.co.uk

Project 74 CAMDEN MEWS NW1 9BX

Client LLOWARCH

Drawing Title REAR ELEVATION - PROPOSED REVISIONS

Date	Scale	Status
MAY 14	1:100 @A3	PLANNING

Project reference	Drawing Number	Revision
74CM	PR_GA16	D