




NOTES:
All dimensions must be checked on site and not scaled from this drawing.
EXCEPT FOR PLANNING & BUILDING REGS PURPOSES

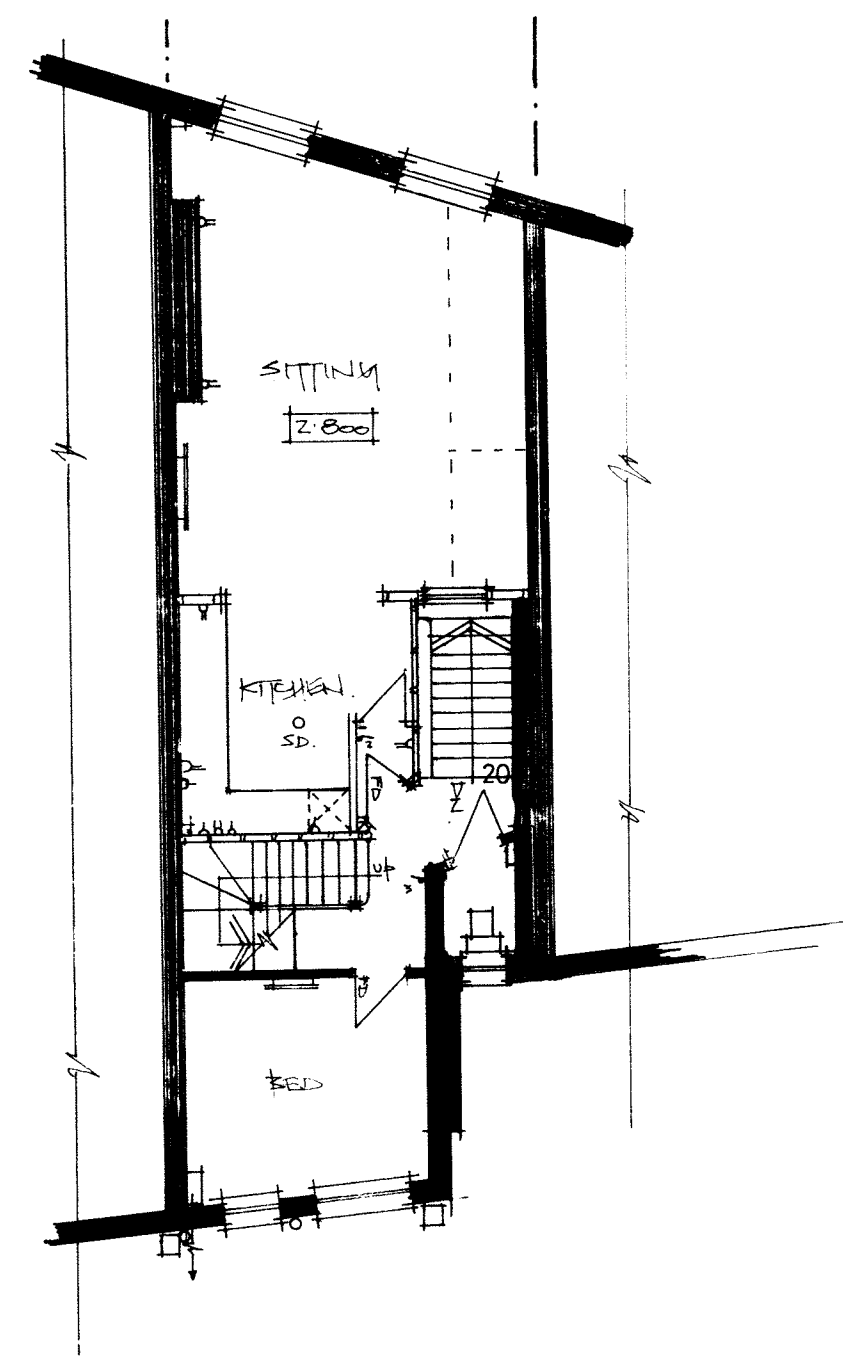

FIRST FLOOR extng.

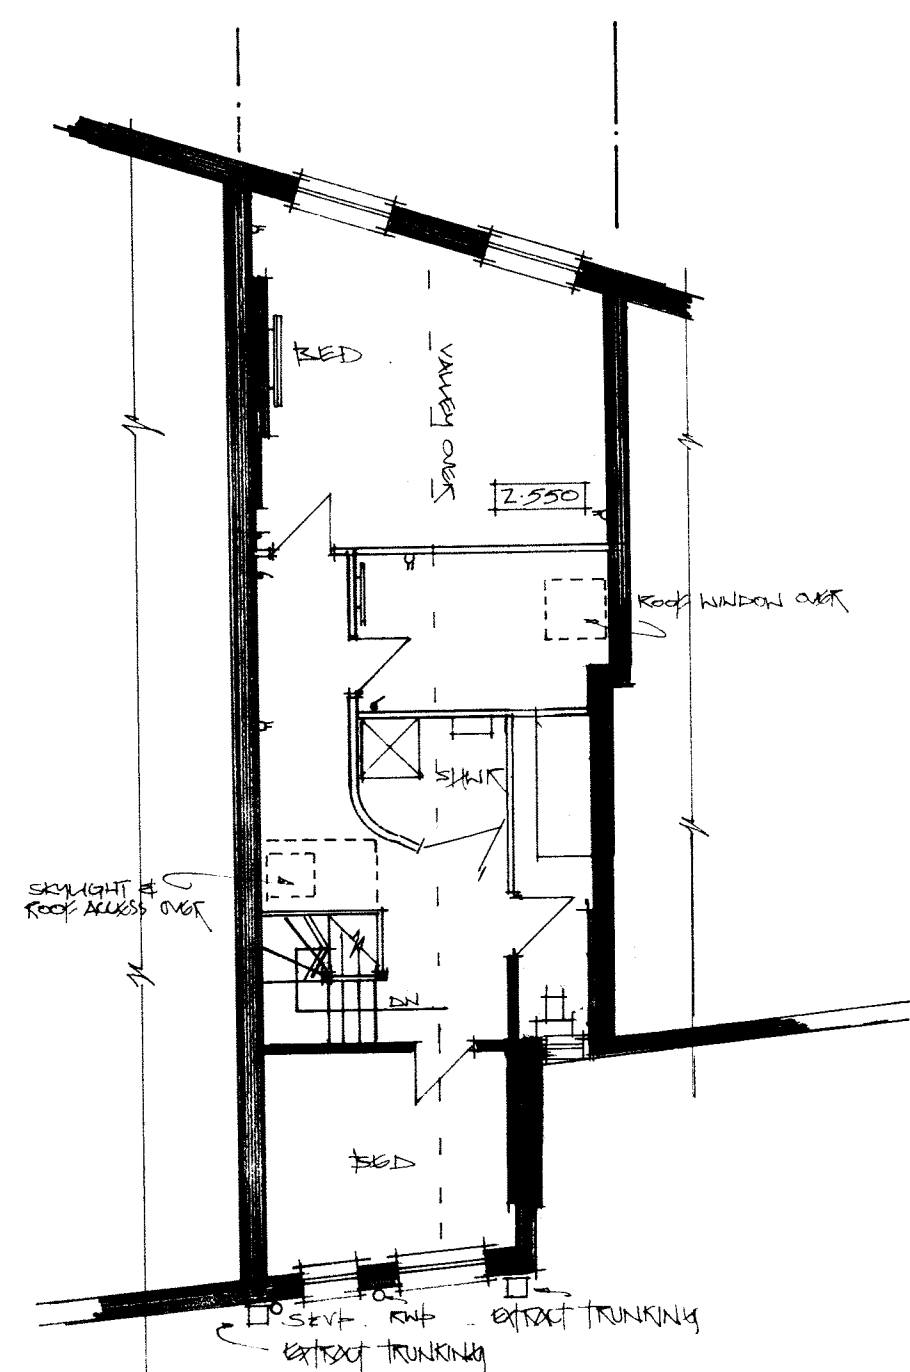

SECOND FLOOR extng.

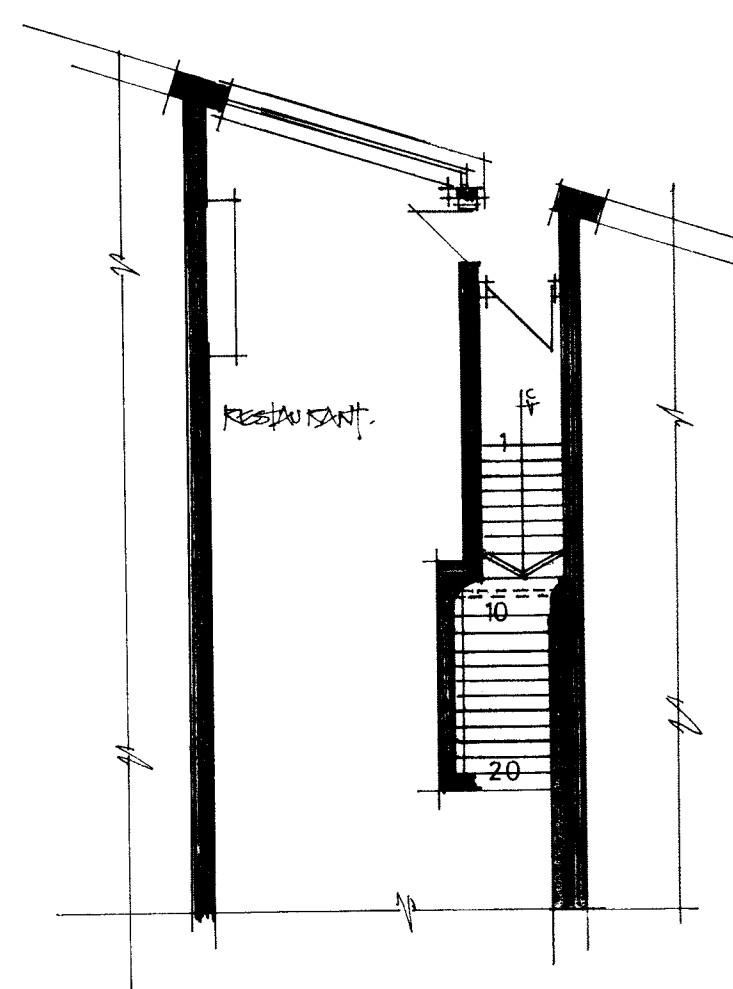



G.F. ENTRANCE extng.
(UNCHANGED UNDER THIS PROPOSAL)




EAST ELEVATION extng.




WEST ELEVATION extng

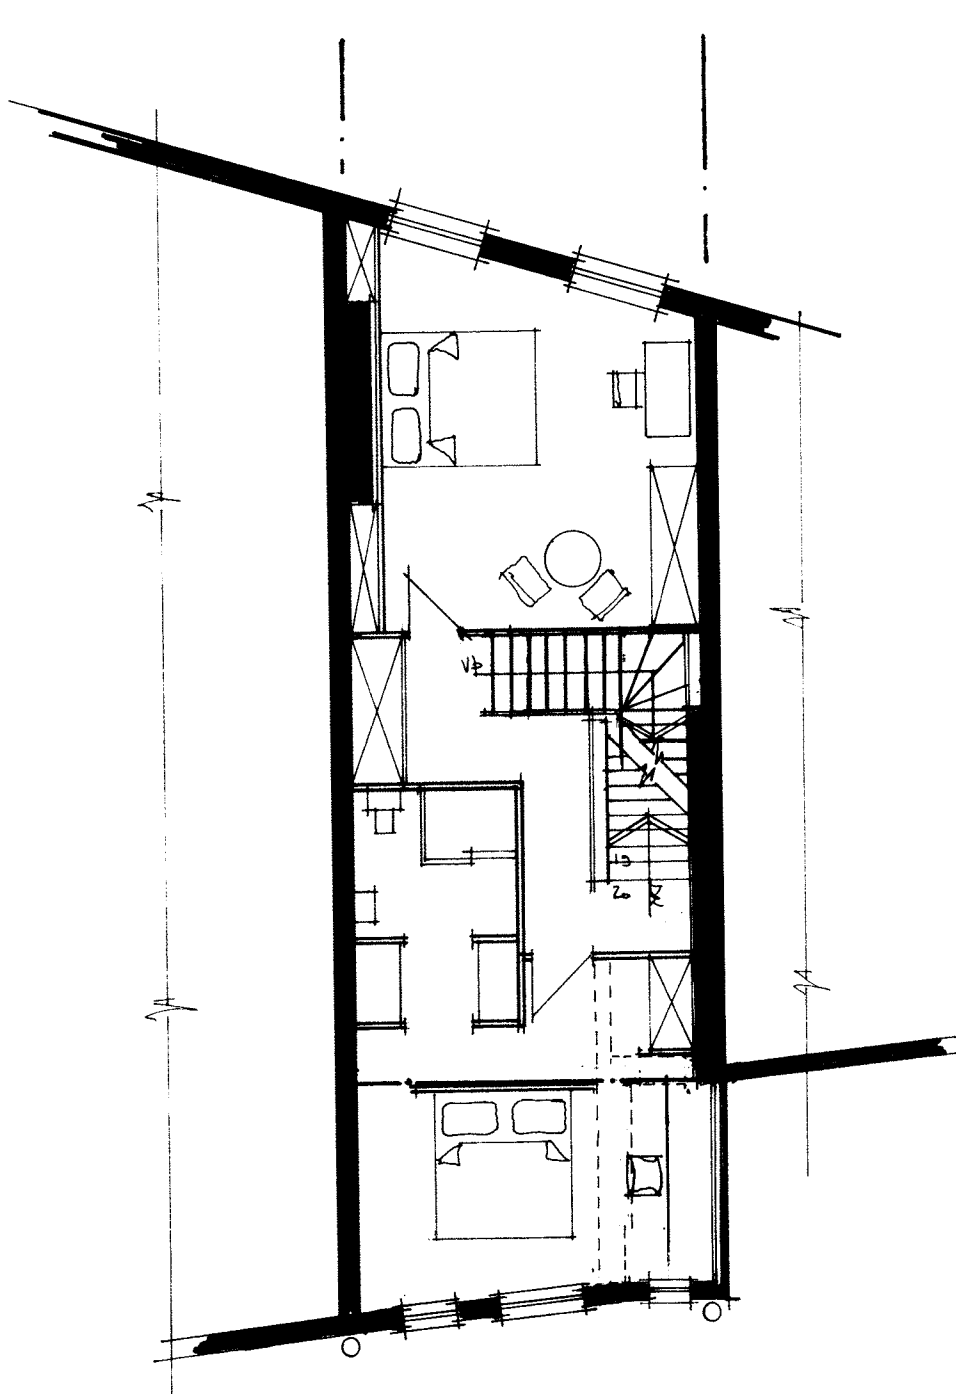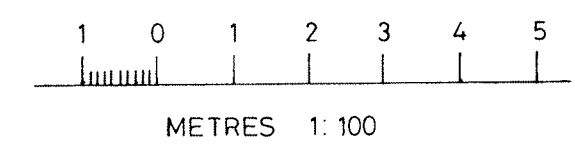


FIRST FLOOR prop.

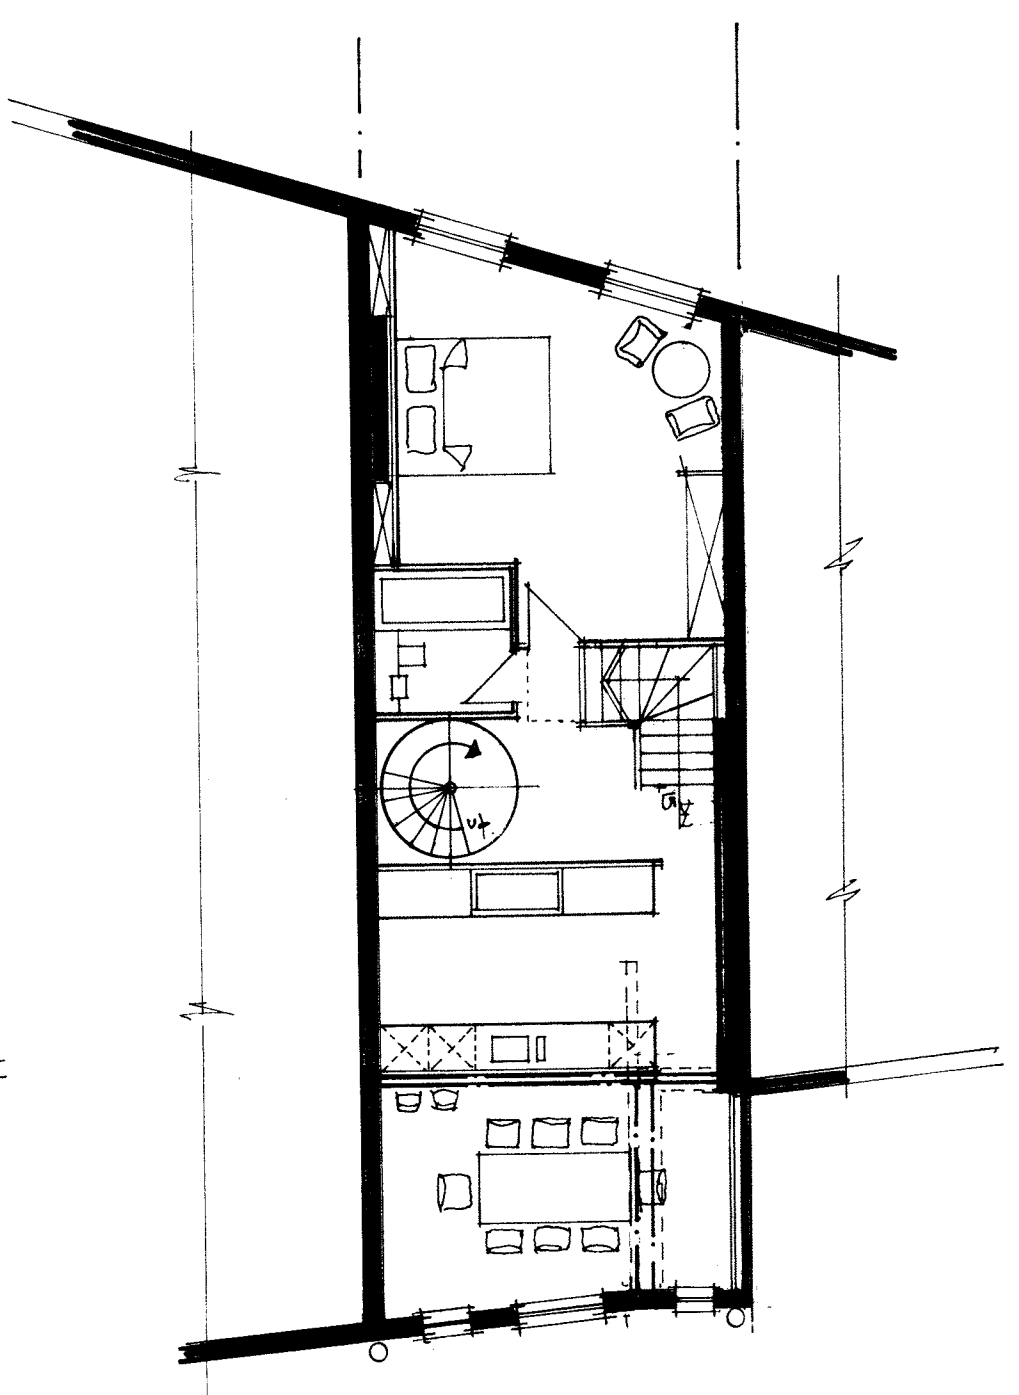

SECOND FLOOR prop.

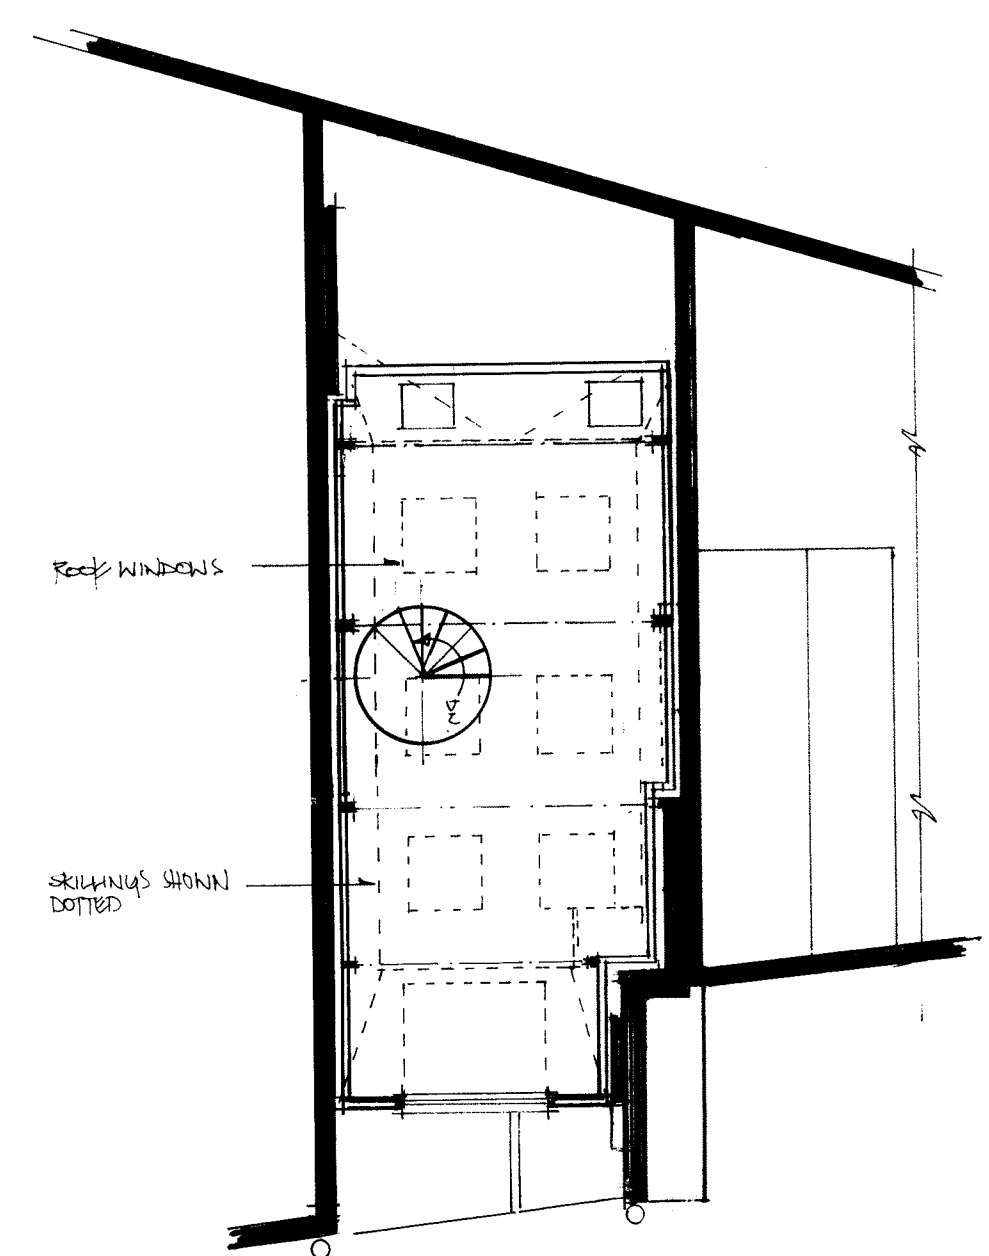

THIRD FLOOR prop.

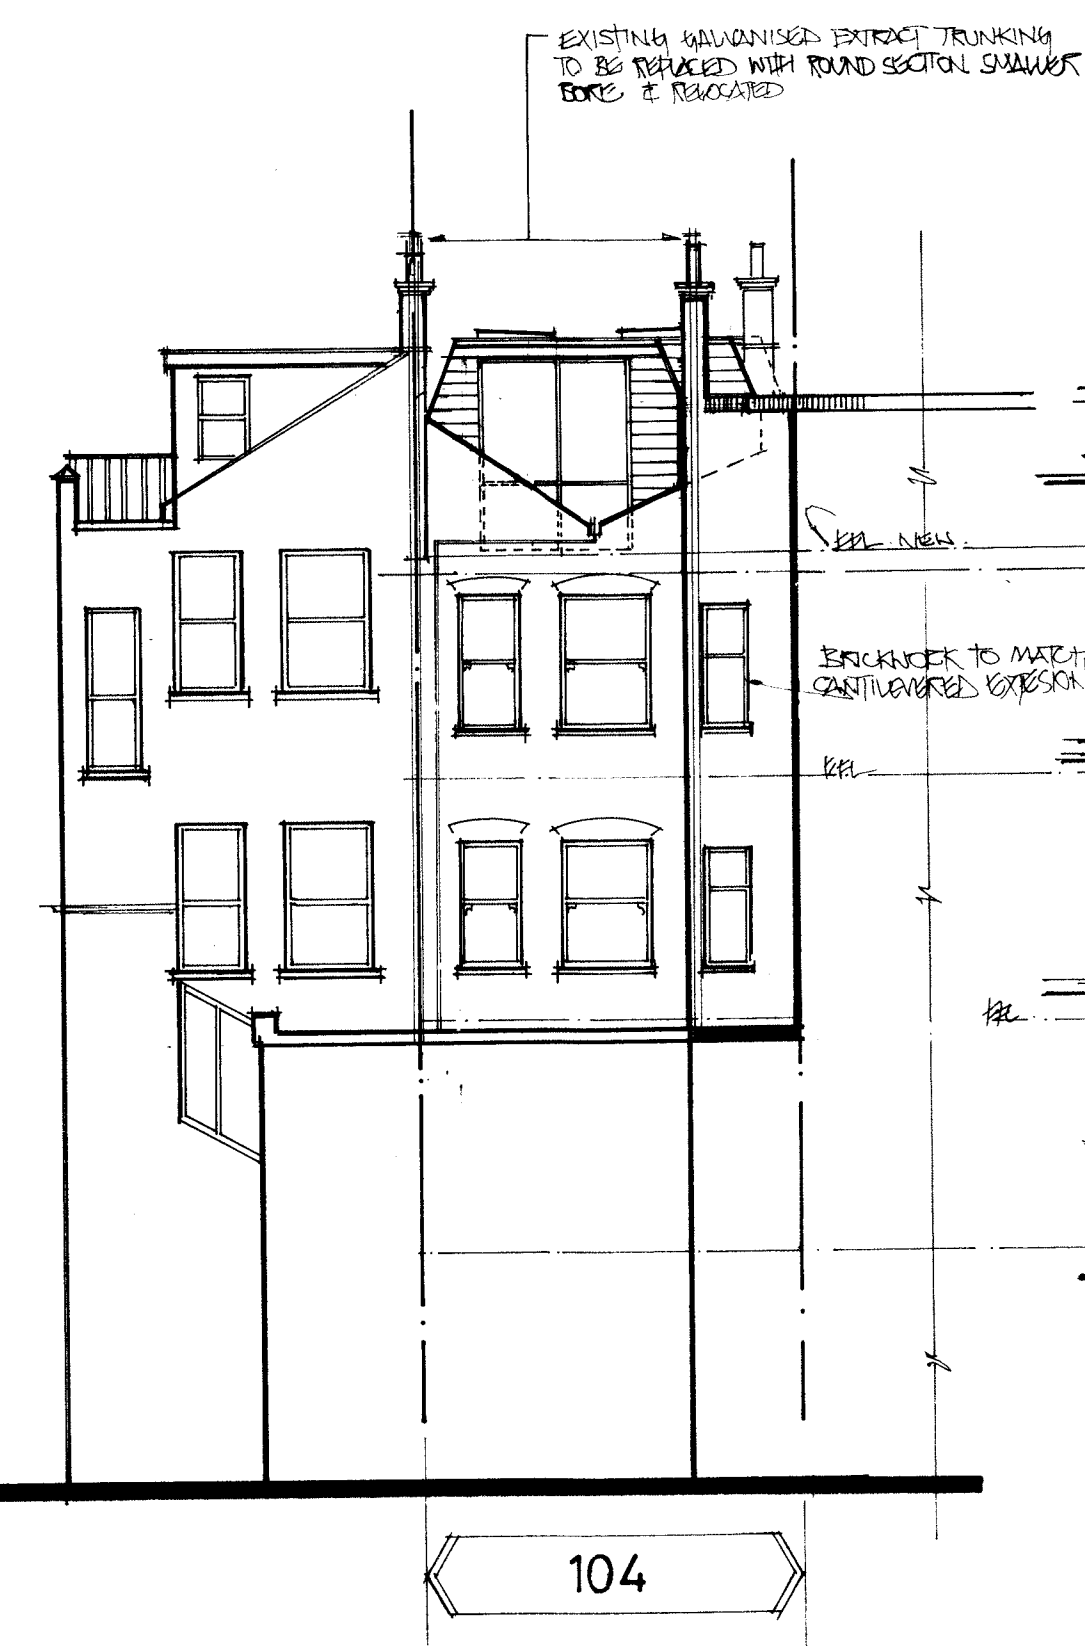

104



104

Date	Revisions
03/11/14	VARIOUS REVISIONS TO 2ND FLOOR
09/10/14	ROOF WINDOWS CHANGED
13/08/14	ROOM REDESIGNED SCALE FOR ACCESS

© copyright
PDC Ltd

Client

Job Title
Proposed extension and alterations to:
104 HEATH STREET
HAMPSTEAD
NW3 1DR

Drawing Title
PLANS & ELEVATIONS

Scale 1:100

Date 07 02 14 Drawn by PD

Dwg No. PDC /14/02/129/01 Rev. C