




ROOF PLAN extng.

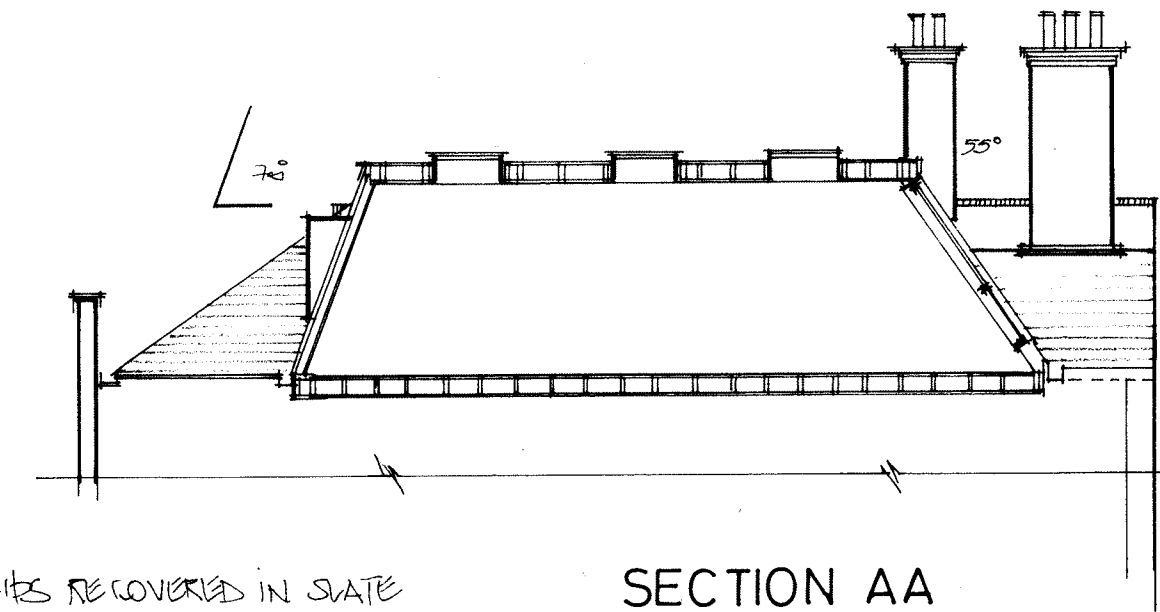


SECTION AA

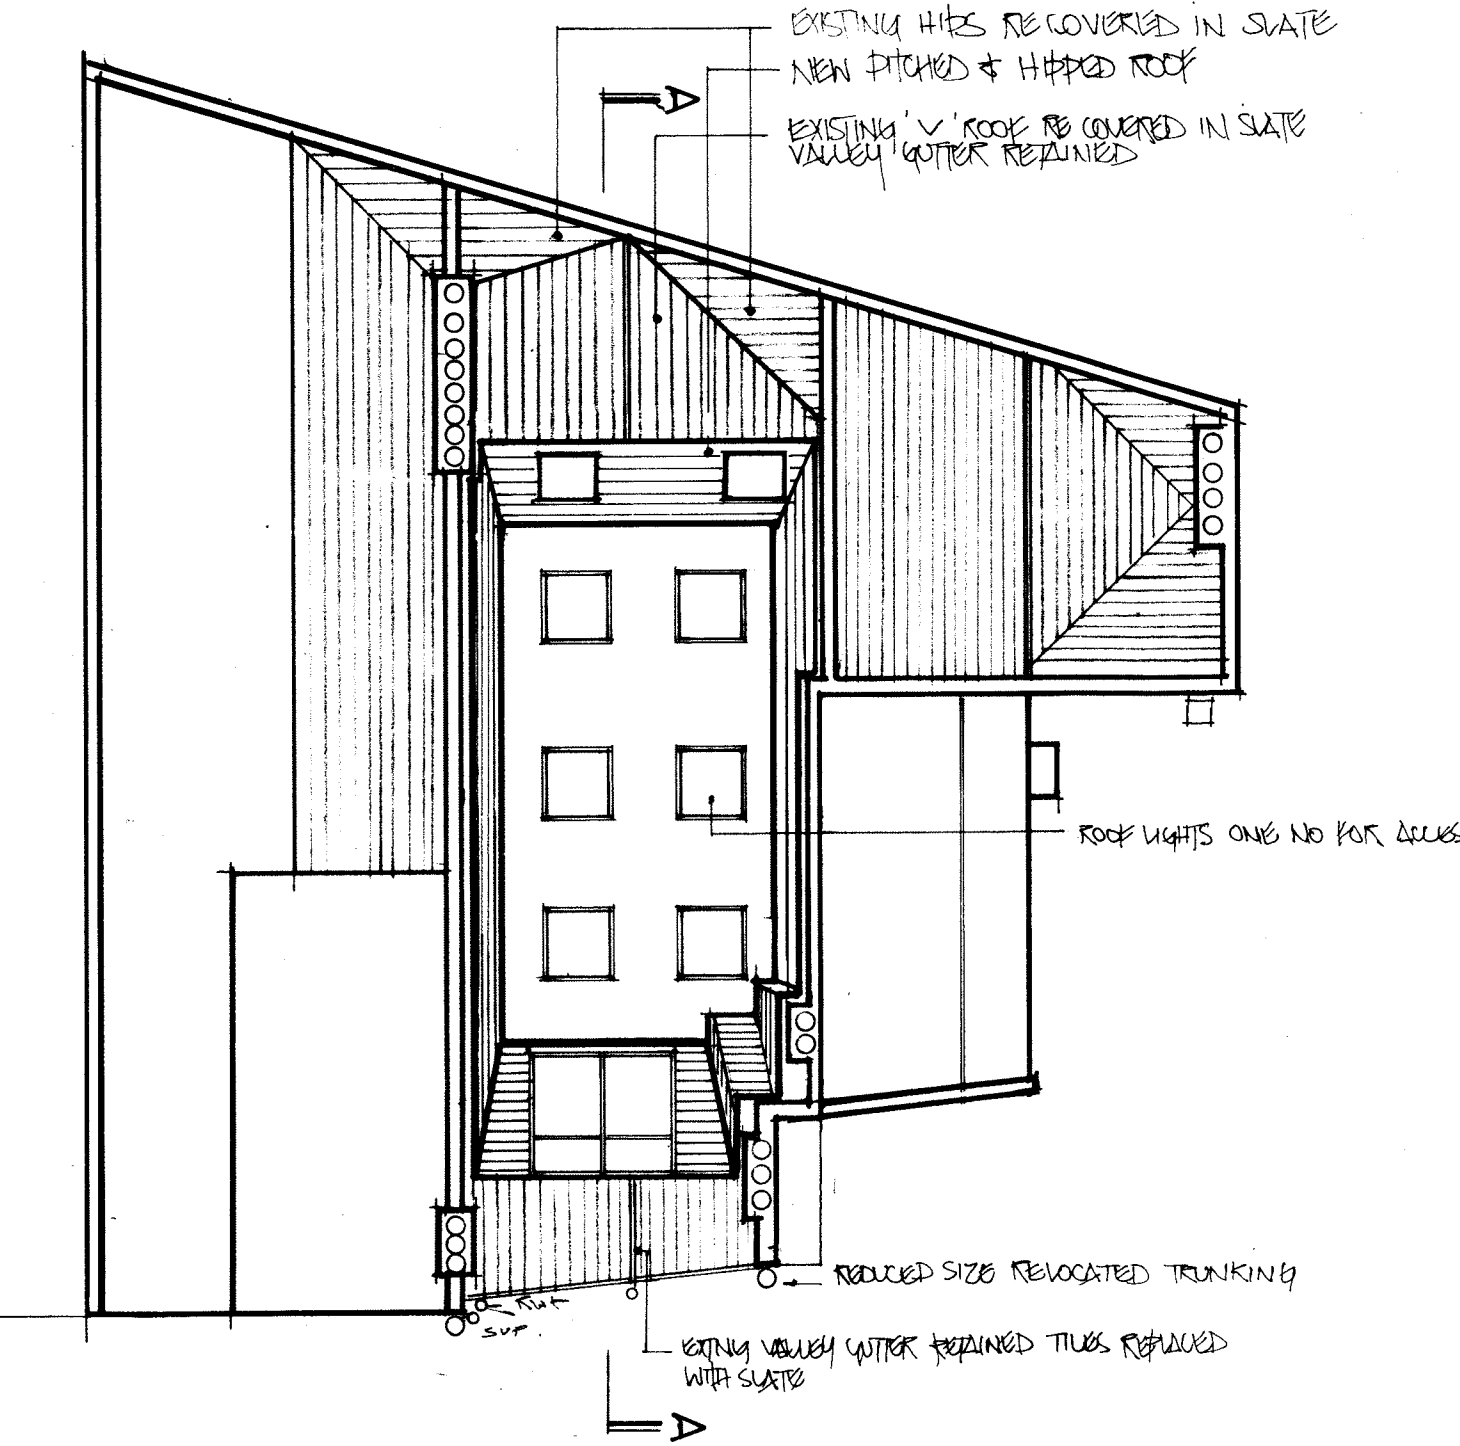


ROOF PLAN prop.

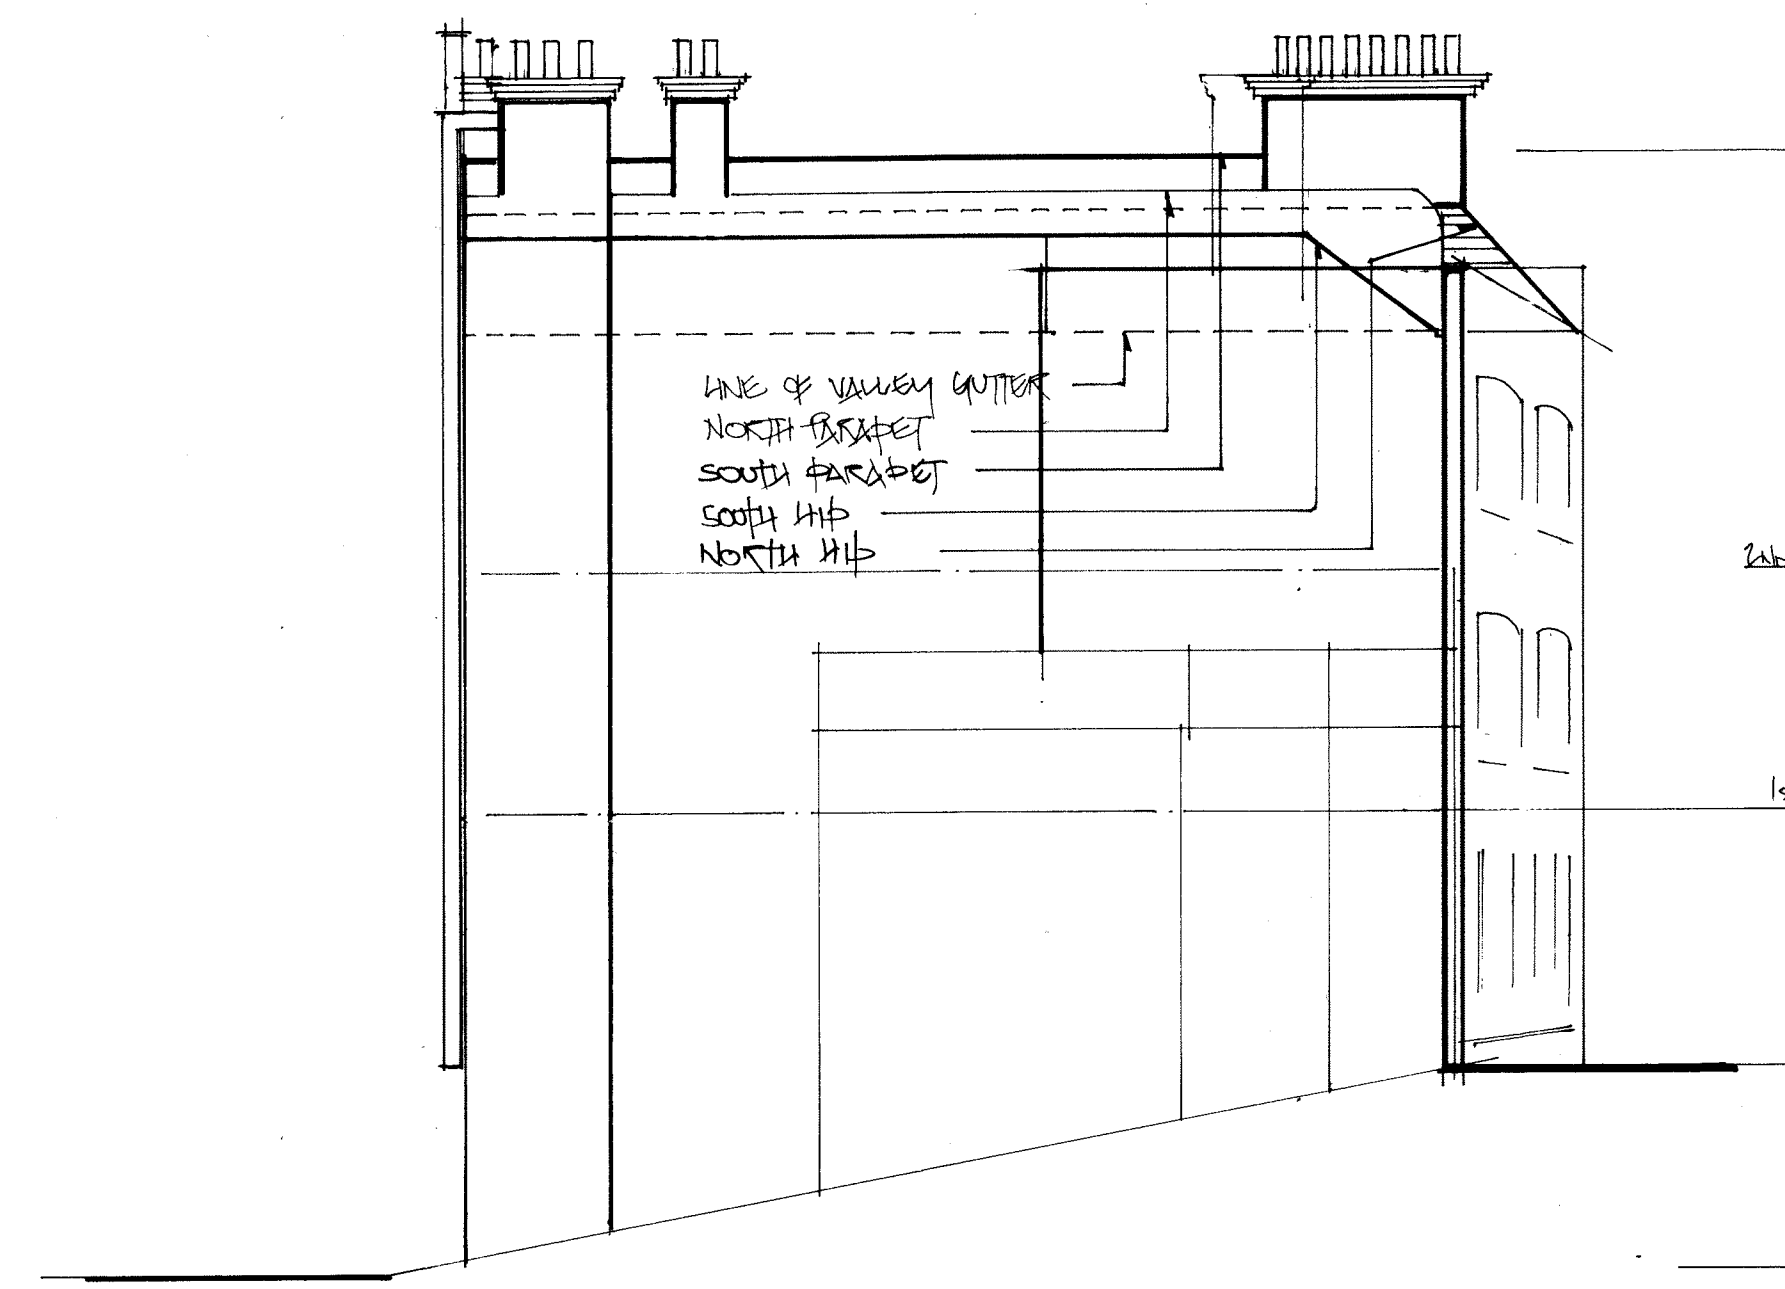


NORTH ELEVATION extng.

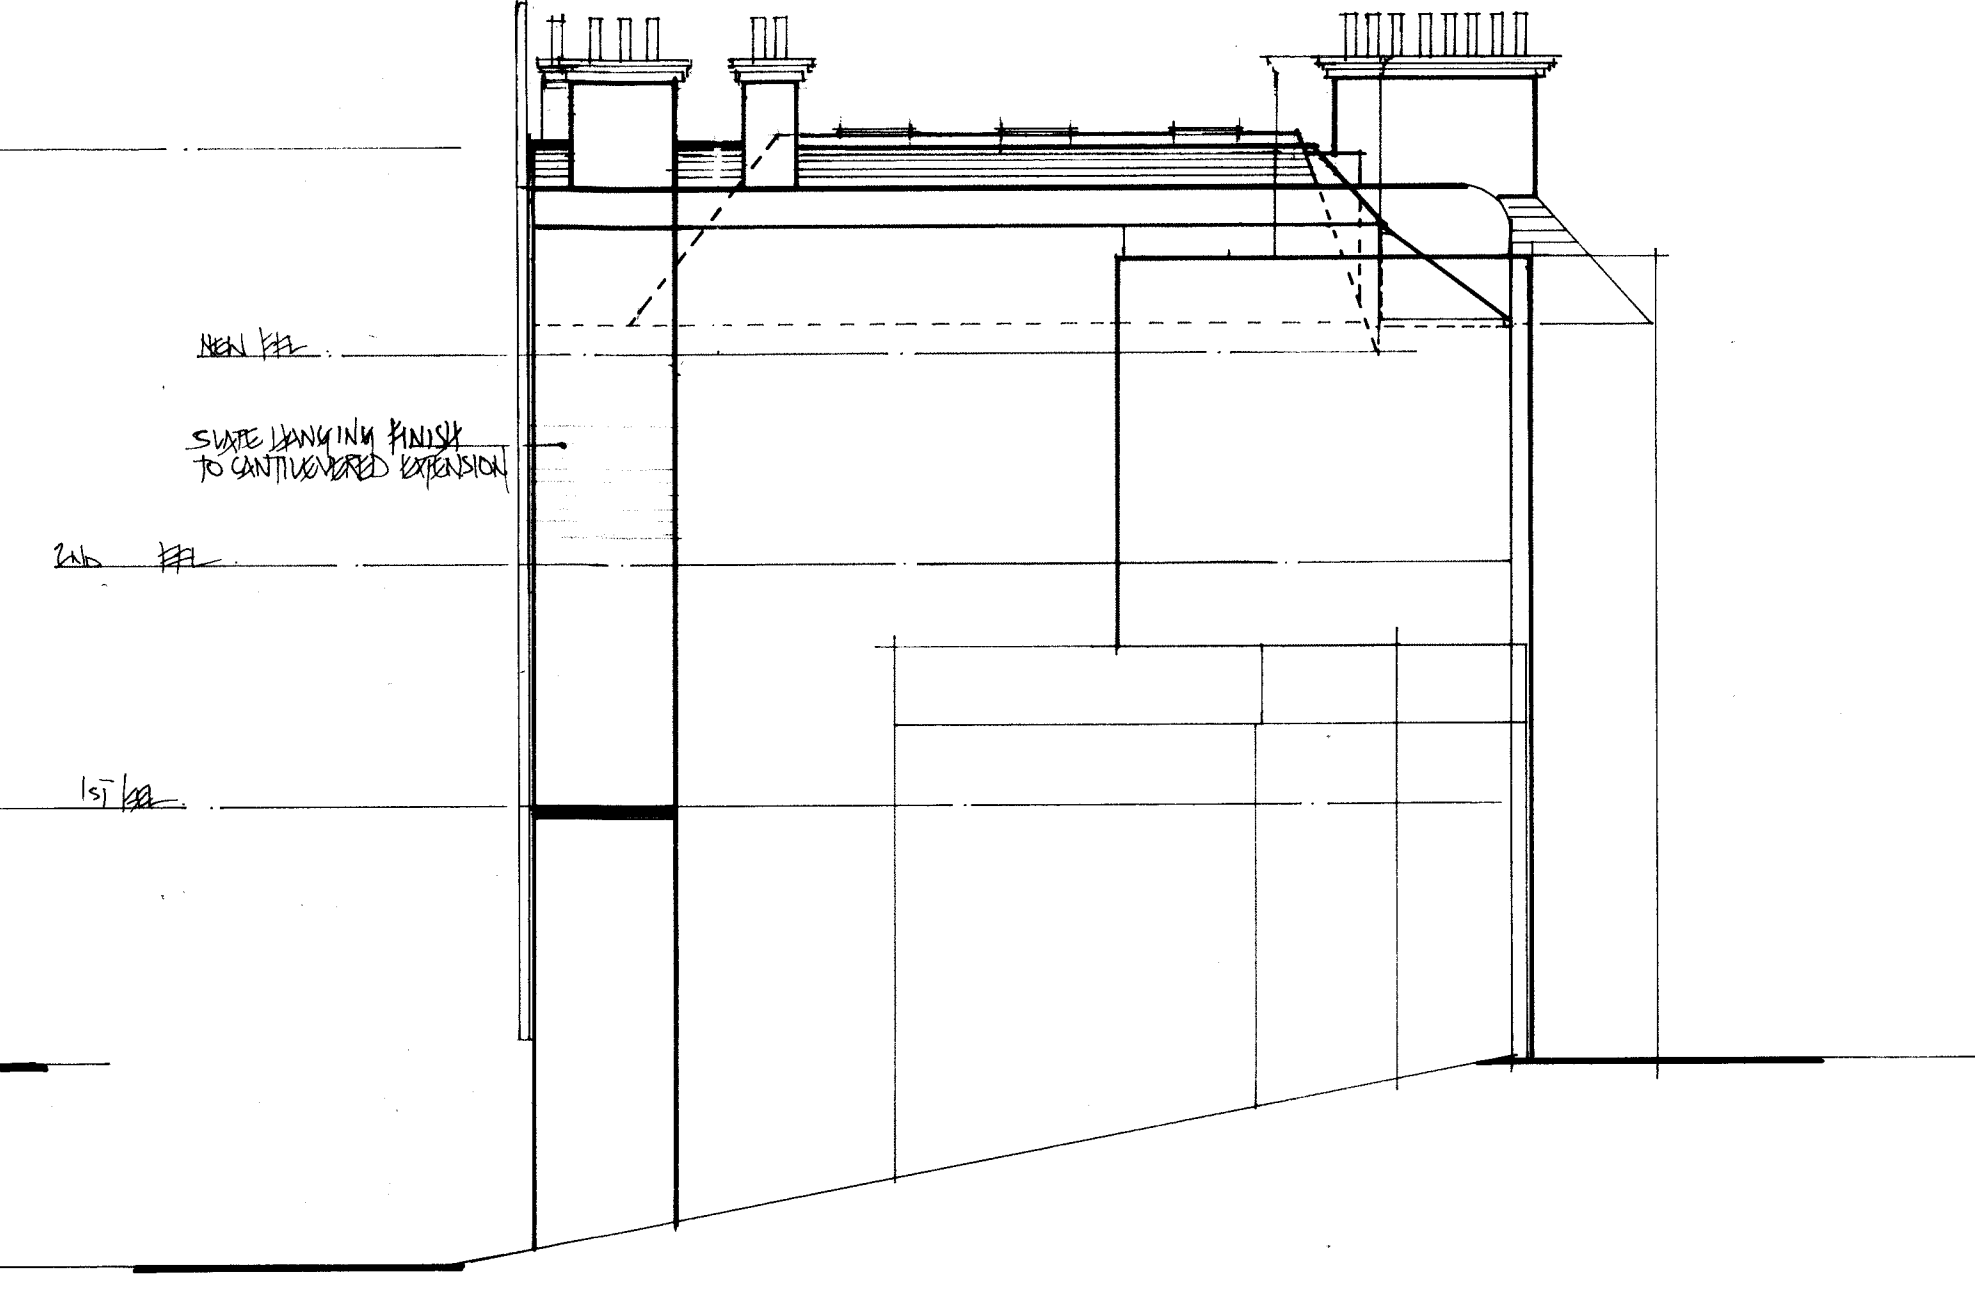

NORTH ELEVATION prop.

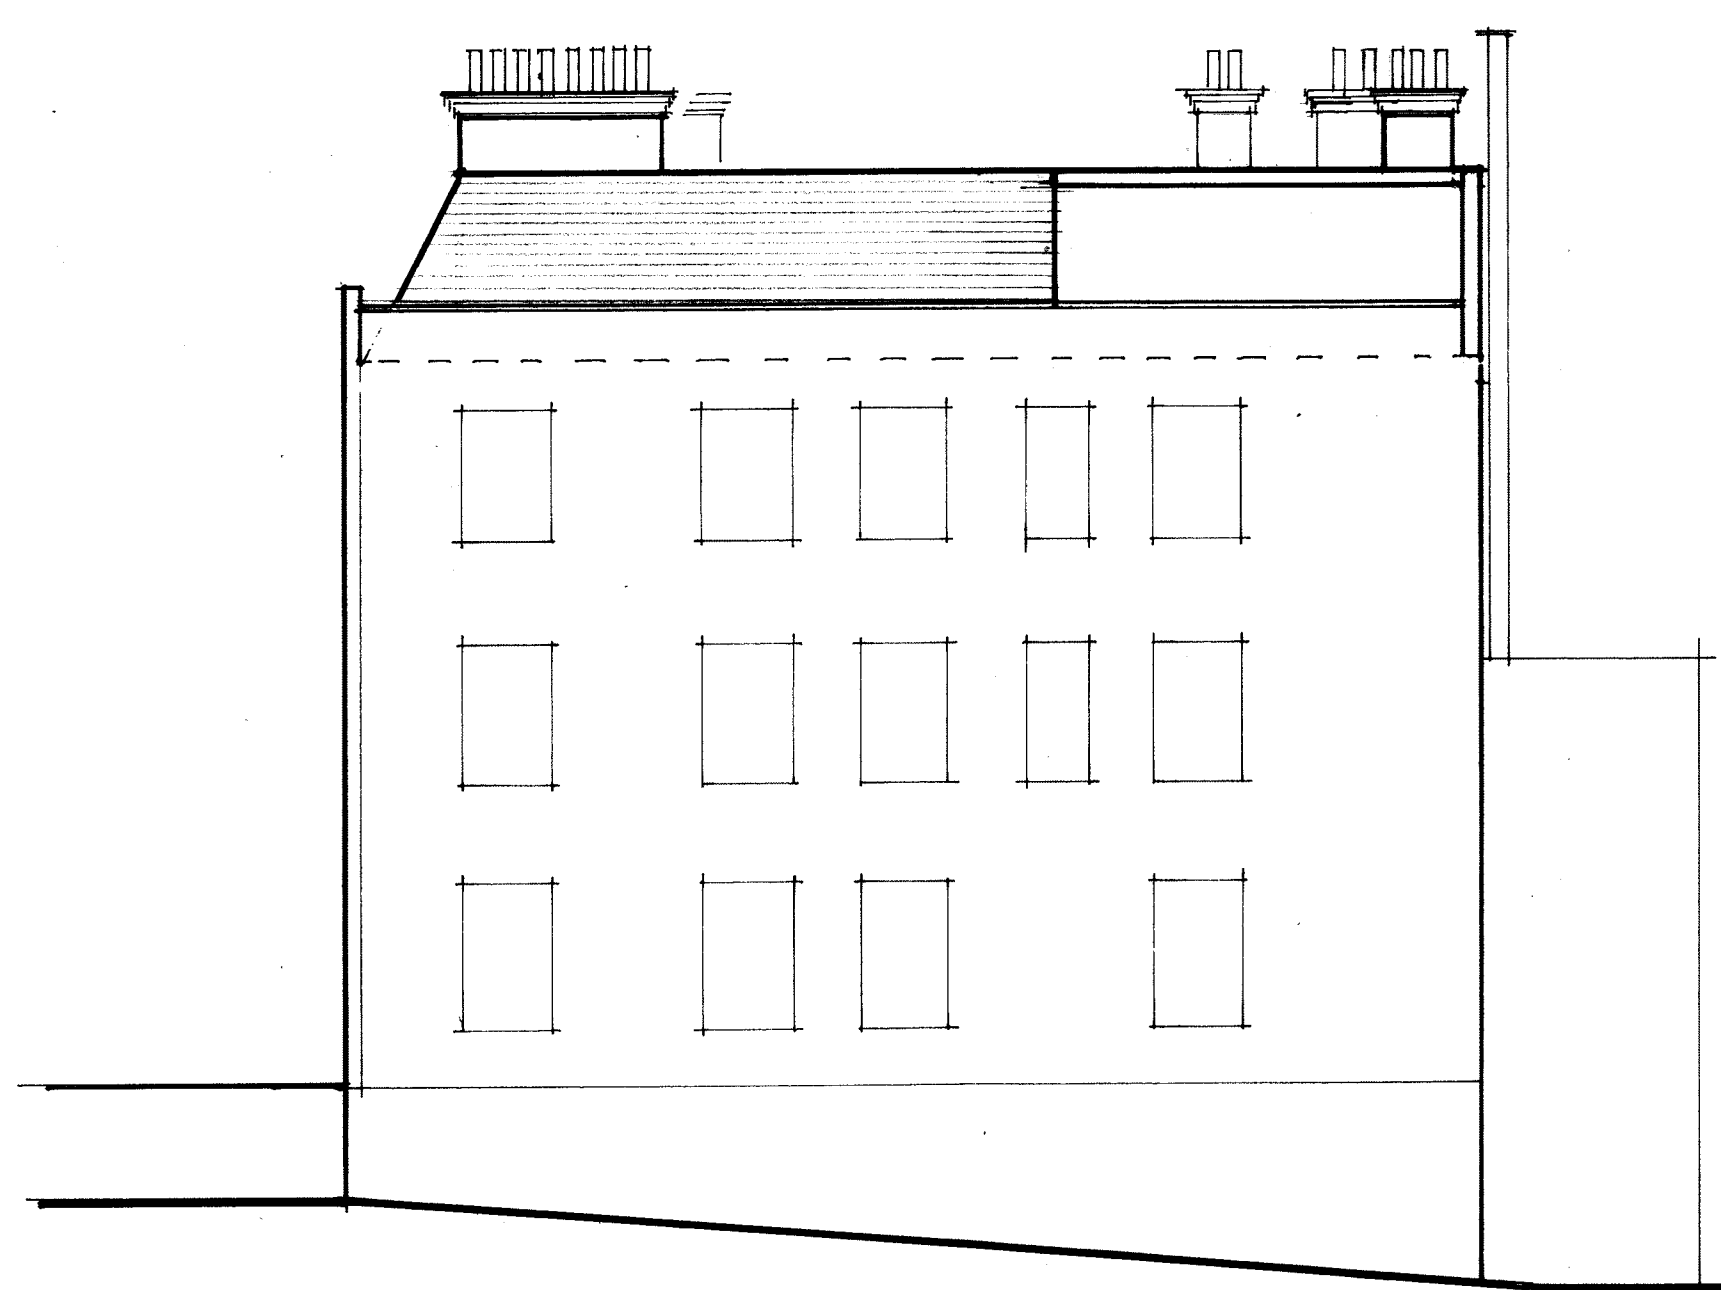


SOUTH ELEVATION extng.

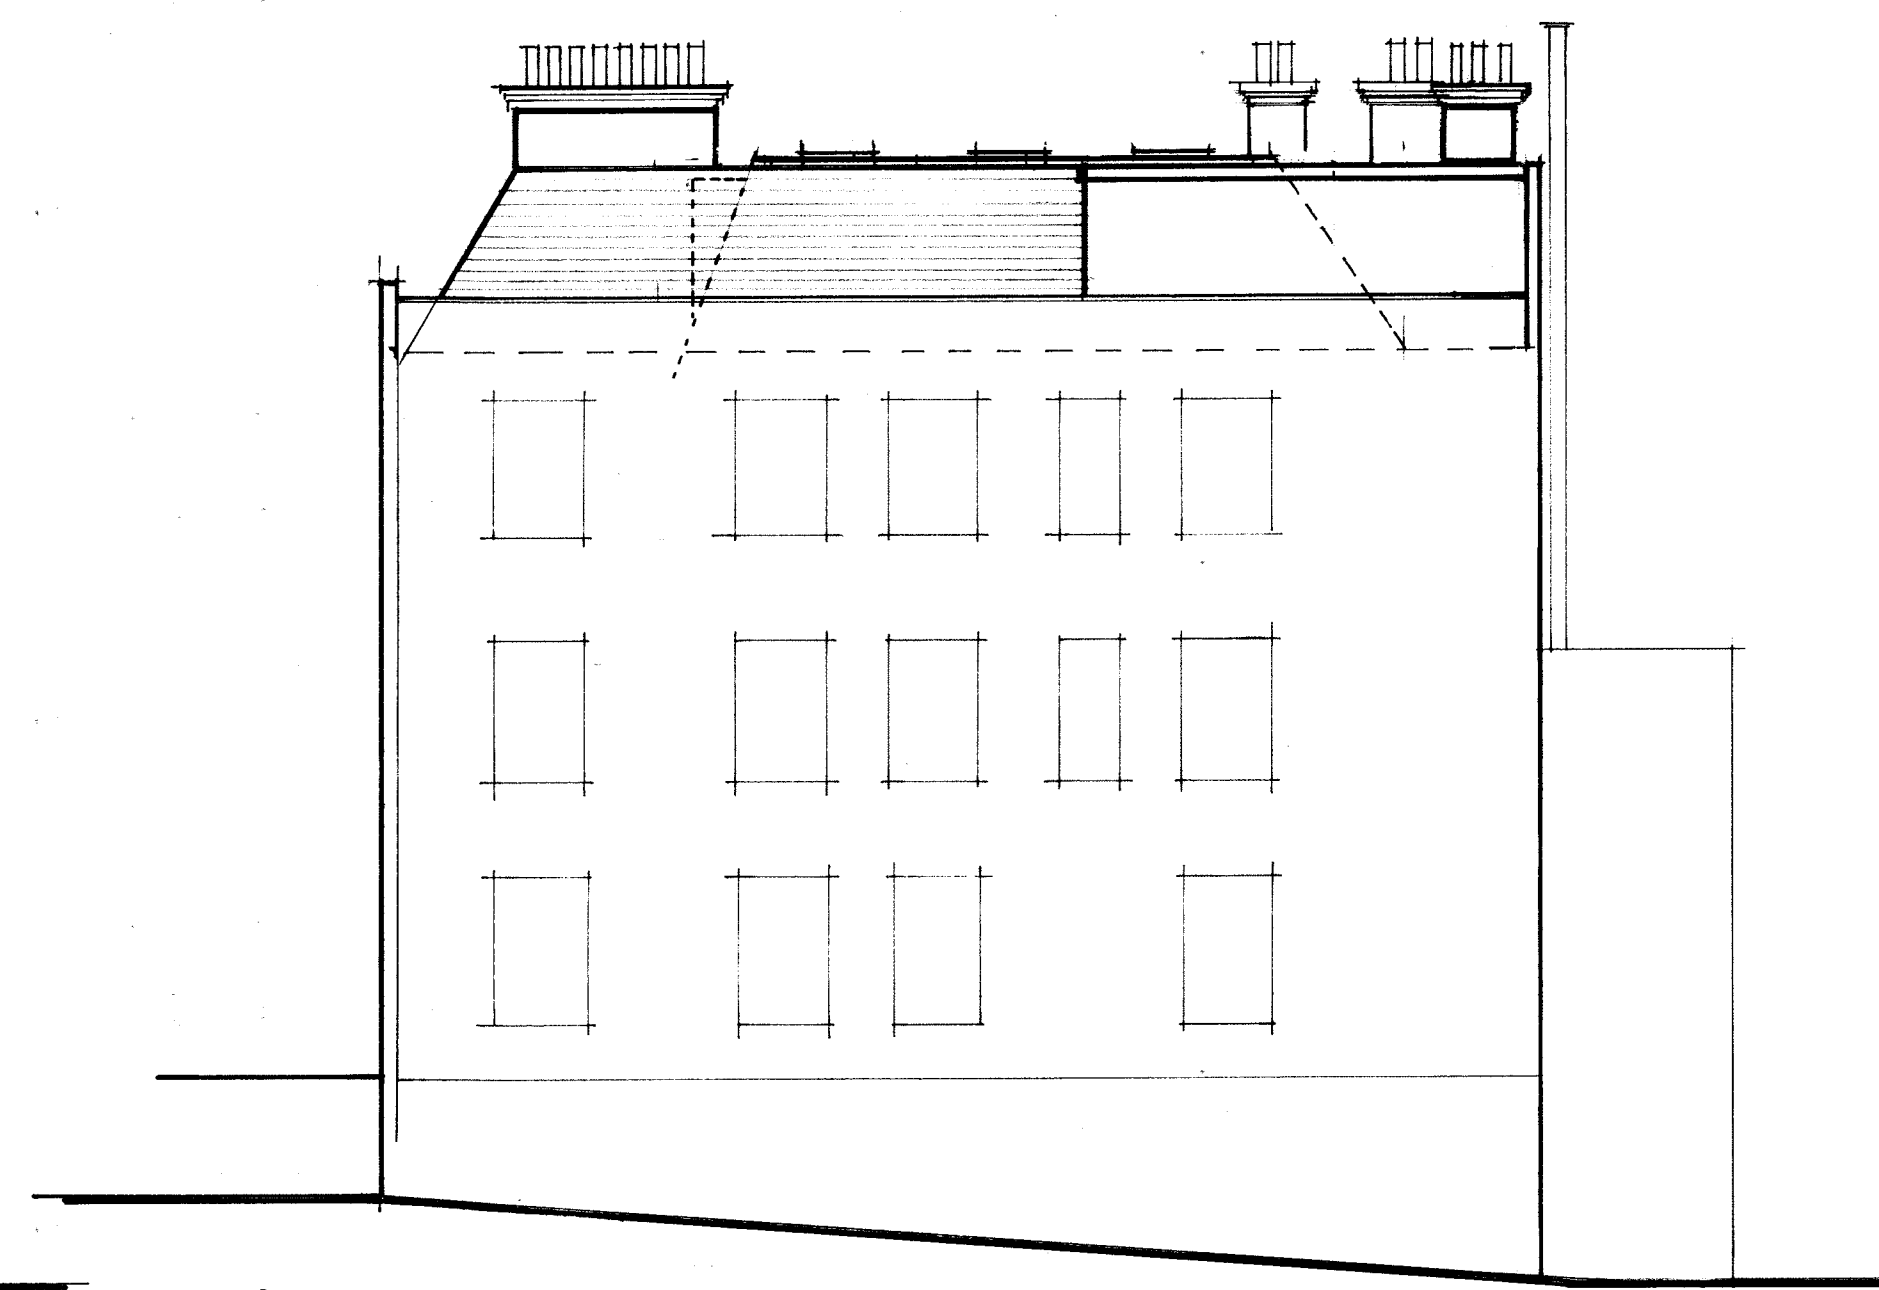

SOUTH ELEVATION prop.

NOTES:
All dimensions must be checked on site and not scaled from this drawing.
EXCEPT FOR PLANNING & BUILDING REGS PURPOSES

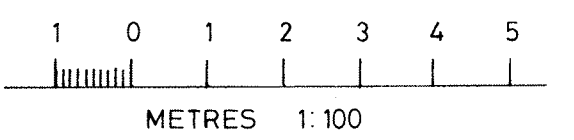

Date	Revisions
C - 27/11/14	AMENDMENTS TO ROOF SHEET APPROVED
B - 10/12/14	U.S.D.
A - 15/05/14	ROOF PROPOSED SCALE BAR ADDED

© copyright
PDC Ltd.

Client

Job Title
Proposed extension and alterations to
104 HEATH STREET
HAMPSTEAD
NW3 1DR

Drawing Title
PLANS & ELEVATIONS

Scale 1:100

Date 15 03 14 Drawn by PD

Drw No. PDC/14/ 02/ 129/02 Rev. C