

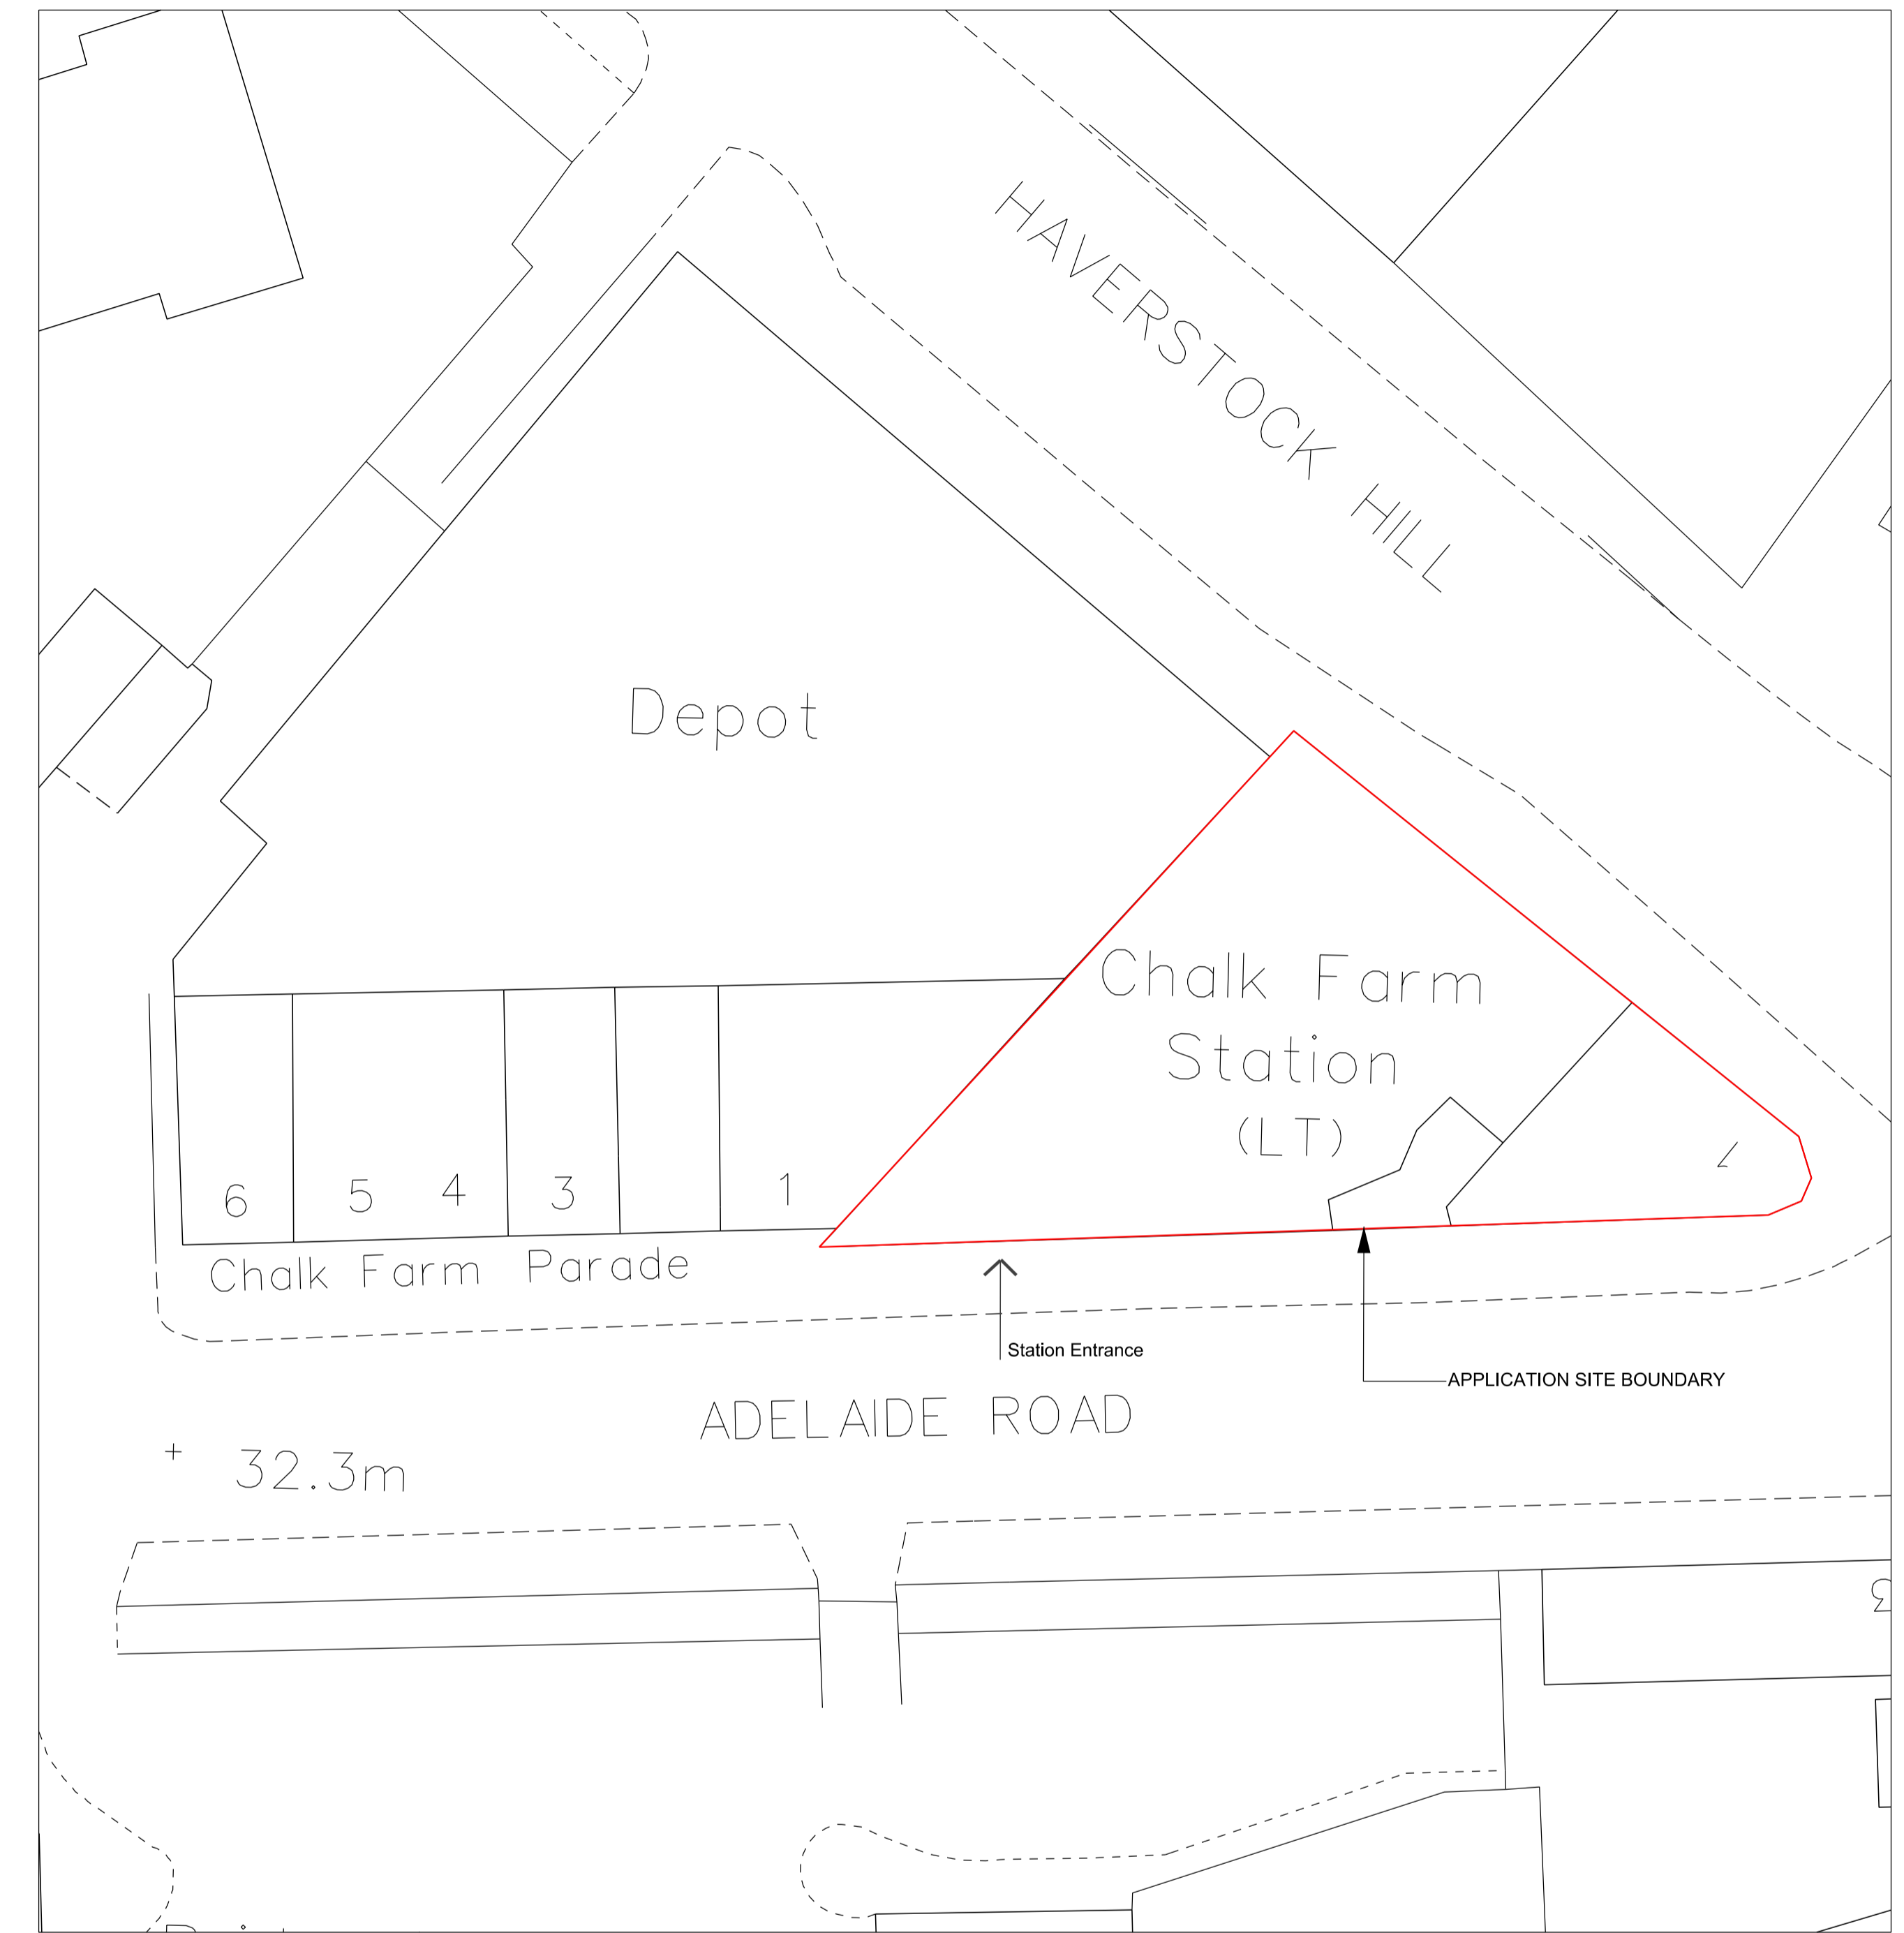
 


1 LOCATION PLAN
(SCALE 1:1250@A3)

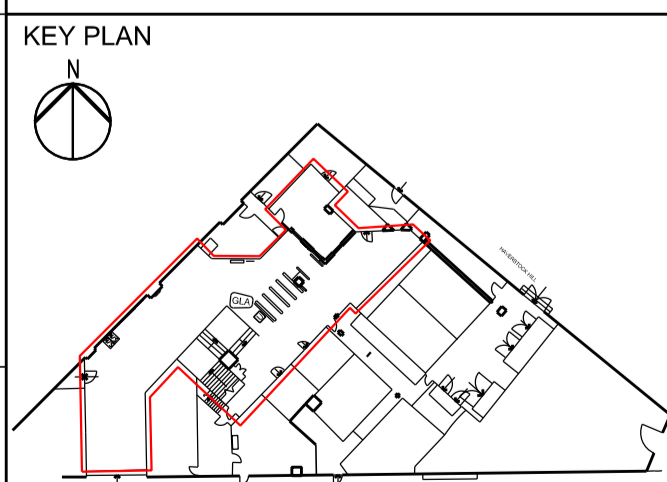

2 SITE PLAN
(SCALE 1:500@A3)

 

CONSTRUCTION RISKS	MAINTENANCE / CLEANING RISKS	DEMOLITION / ADAPTATION RISKS
In addition to the hazard/risks normally associated with the type of works detailed on this drawing take note of the above. It is assumed that all works on this drawing will be carried out by a competent contractor working where appropriate, to an appropriate method statement.		

NOTES:

TFL RESTRICTED

REV	PURPOSE	DATE	APPROVED BY	DATE	AUTHORISED BY	DATE
P01.1						

PROJECT	FIT FOR THE FUTURE
LOCATION	CHALK FARM STN
ASSET CLASSIFICATION	PREMISES
OWNER	LONDON UNDERGROUND
SUITABILITY CODE	S0
SUITABILITY	NON-VERIFIED DESIGN

TITLE		CHALK FARM TICKET OFFICE SITE AND LOCATION PLAN
DRAWING NUMBER		FFTF-LU-PRM-N047_1-DR-K-0600
REV.		P01.1