





NOTES

THIS DRAWING MAY NOT BE REPRODUCED IN ANY PART OR FORM WITHOUT THE WRITTEN AUTHORITY OF THE ARCHITECT.

REV	DESCRIPTION	DATE
-----	-------------	------

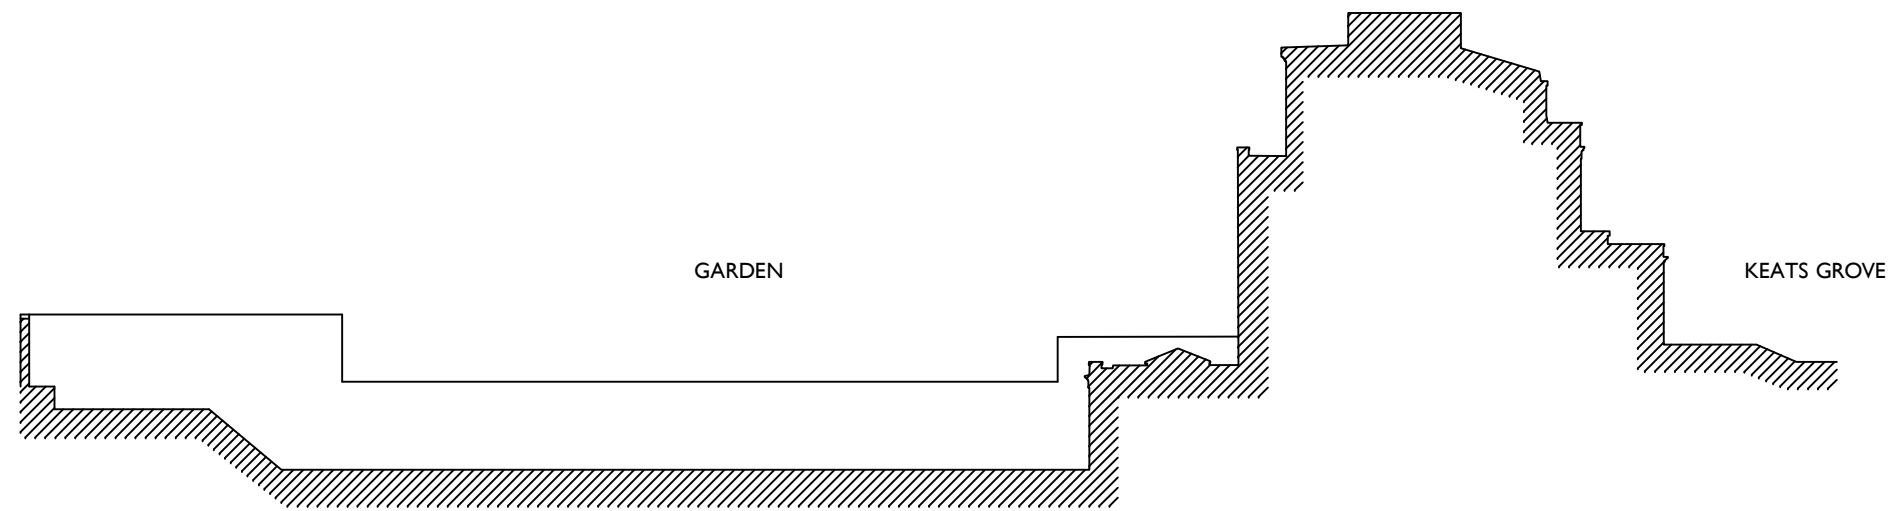

SITE SECTION - SCALE 1/200

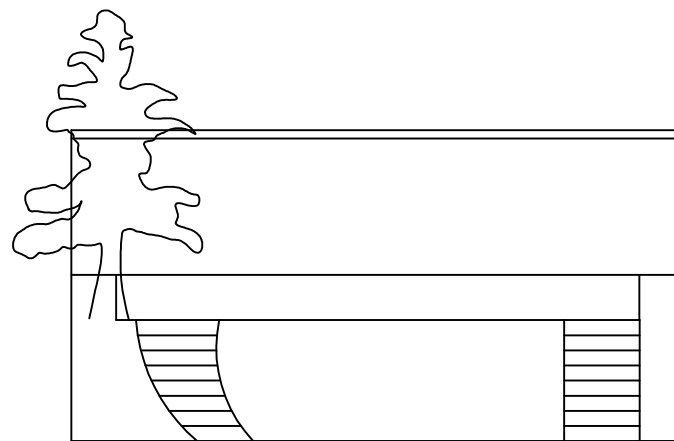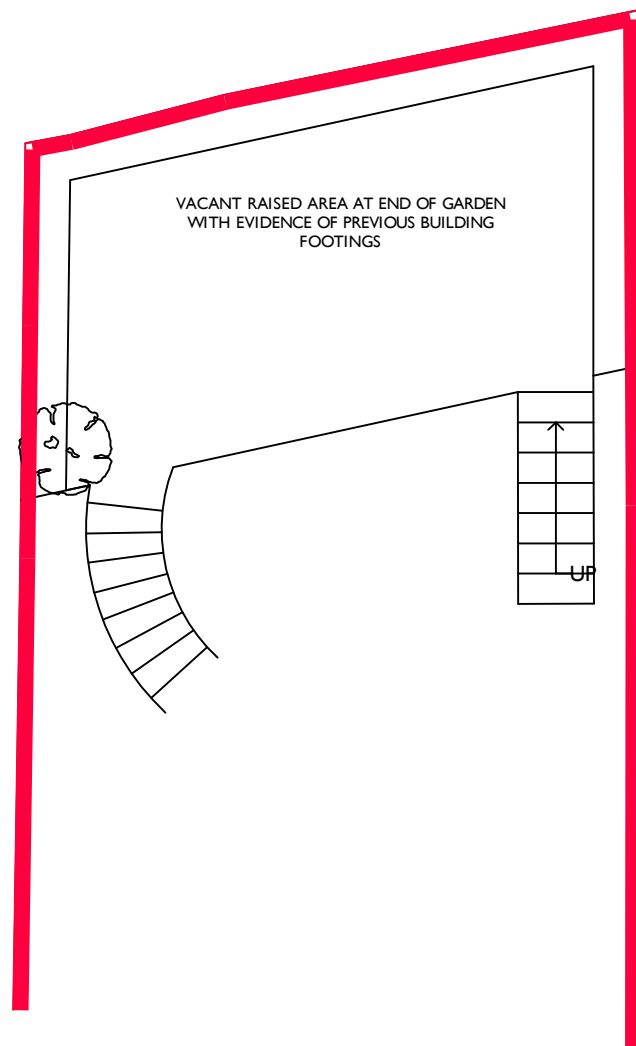 

SITE PLAN & ELEVATION - SCALE 1/100



TONY OKE
ARCHITECT

Coombe House
9 Holly Lea, Jacobswell
Guildford, Surrey, GU4 7PG

T: +44 (0) 1483 516629

E: tony@tonyokearchitect.com

Project
PROSHOT SIMULATION
2 KEATS GROVE
HAMPSTEAD
LONDON NW3 2RT

Subject
DESIGN DRAWING
AS EXISTING

Drawing Number
2015 - 11 - 02

Scale
1/100 @ A3

Date
APRIL 2015

Drawn By
AGO

Revision
COPYRIGHT©